


BURLINGAME AVE

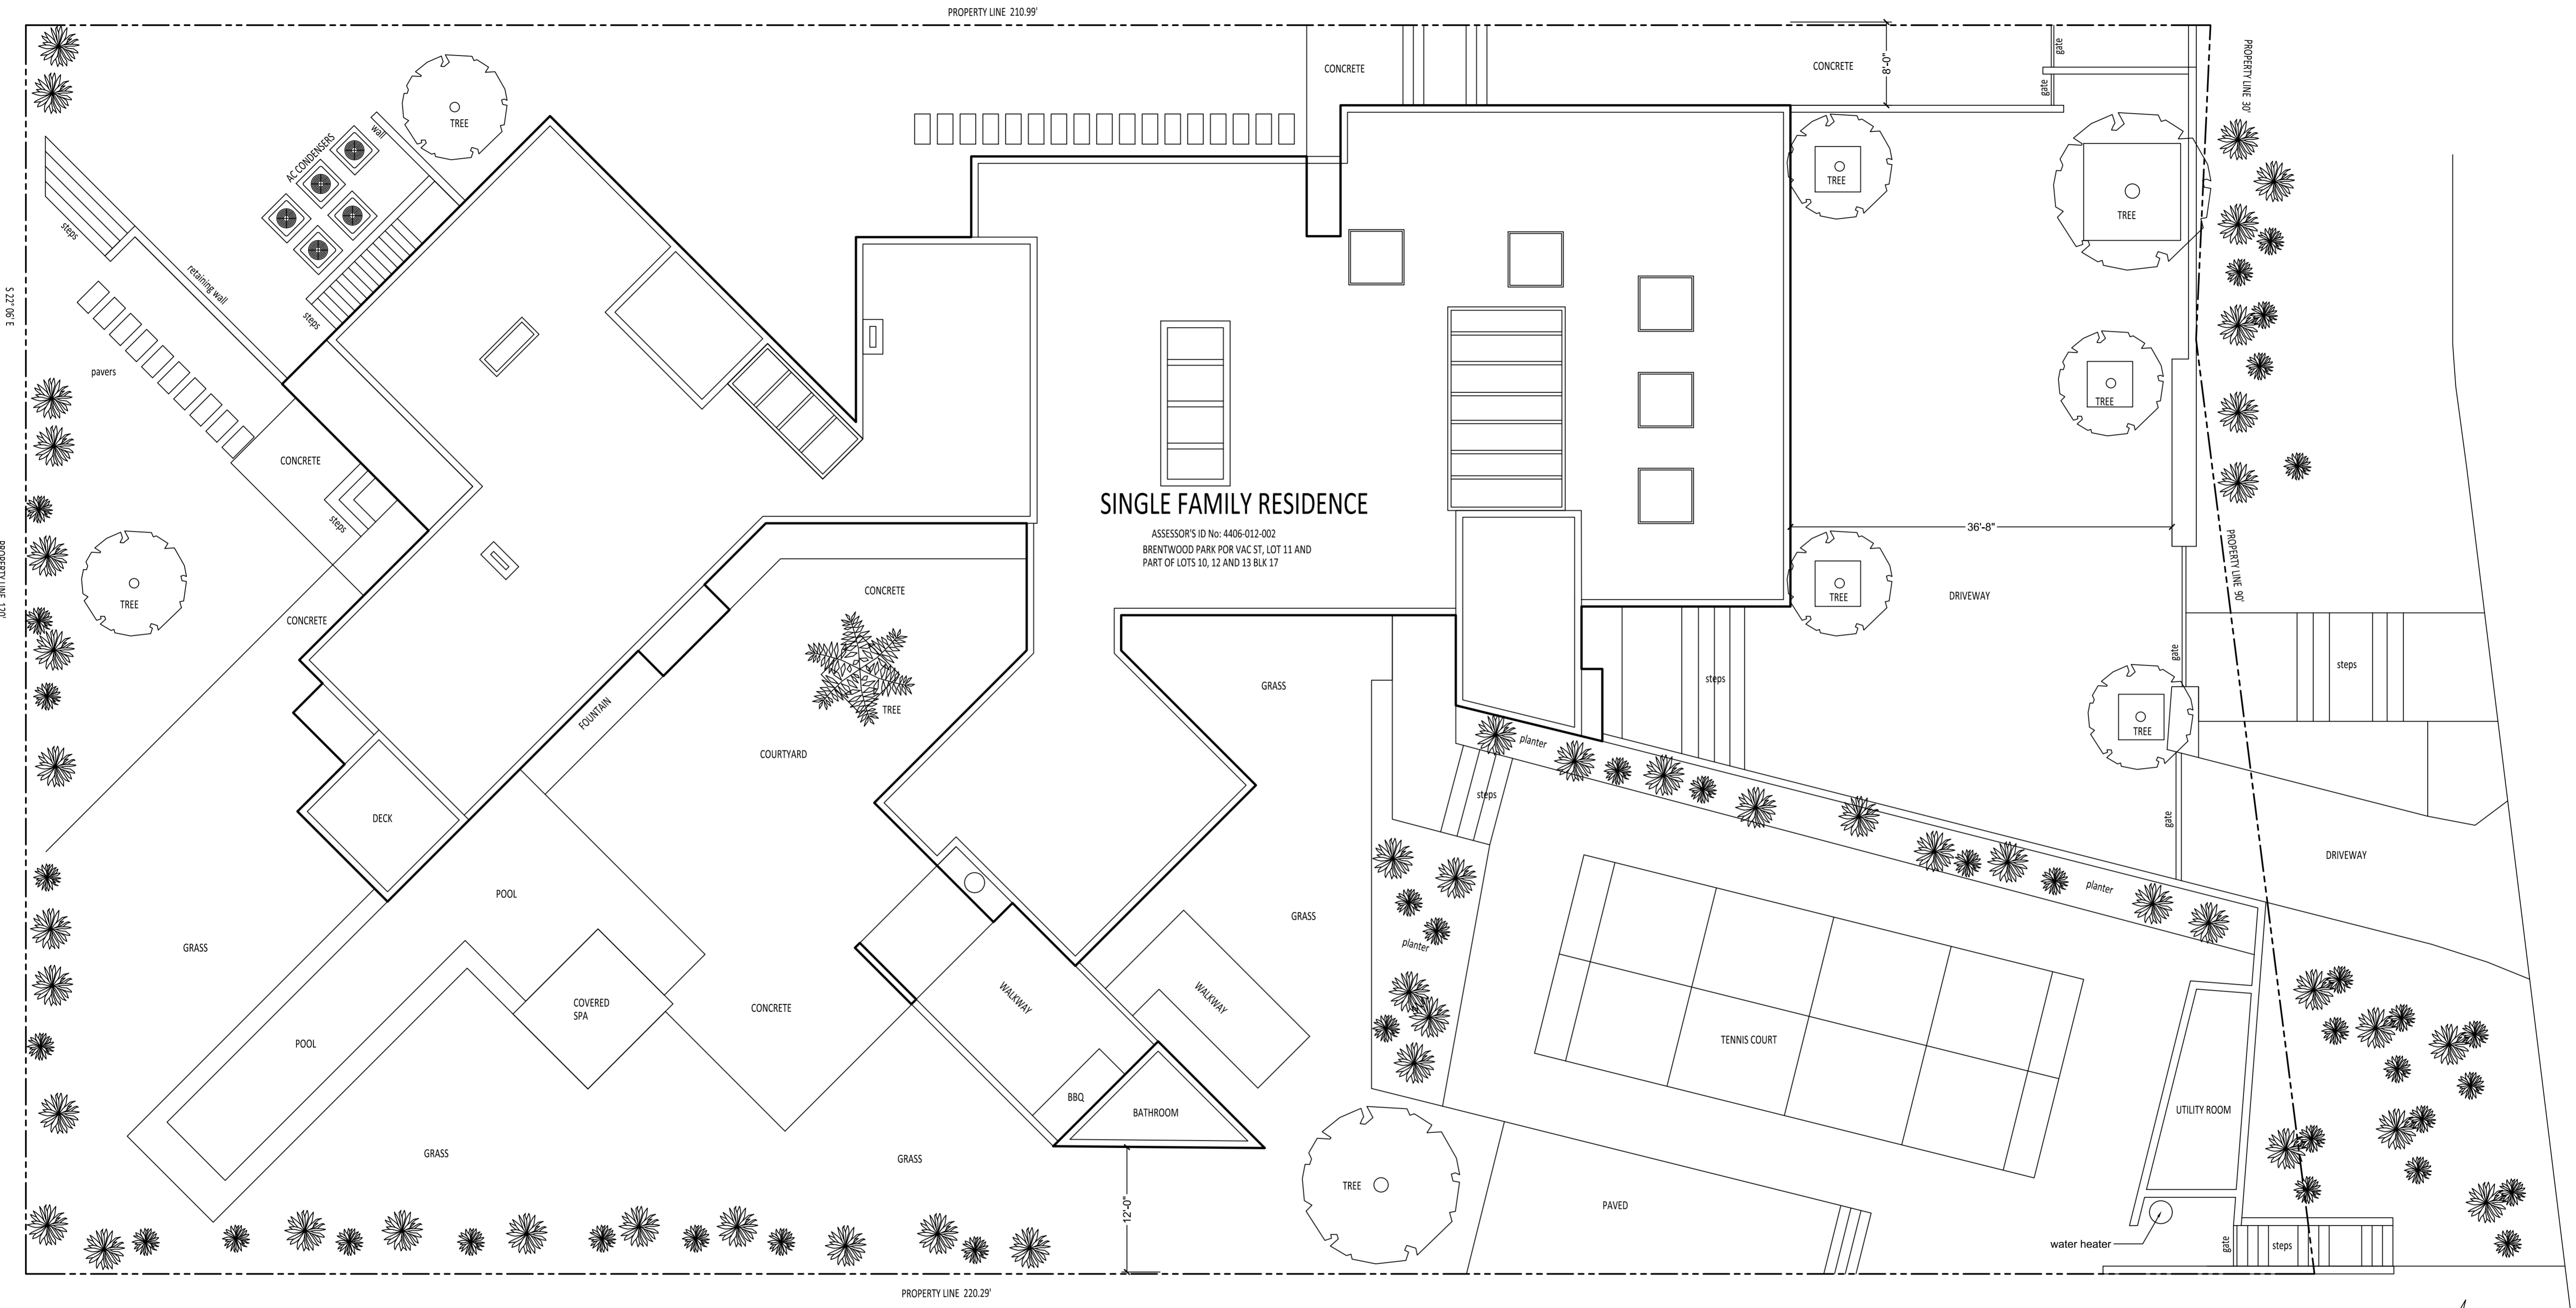

SINGLE FAMILY RESIDENCE


ASSESSOR'S ID No: 4406-012-002
BRENTWOOD PARK POR VAC ST, LOT 11 AND
PART OF LOTS 10, 12 AND 13 BLK 17


SITE PLAN




THIS IS NOT A SURVEY

SCALE: 1/8" = 1'-0"

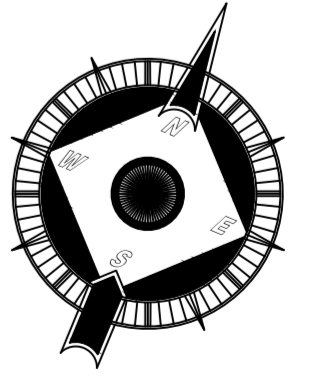

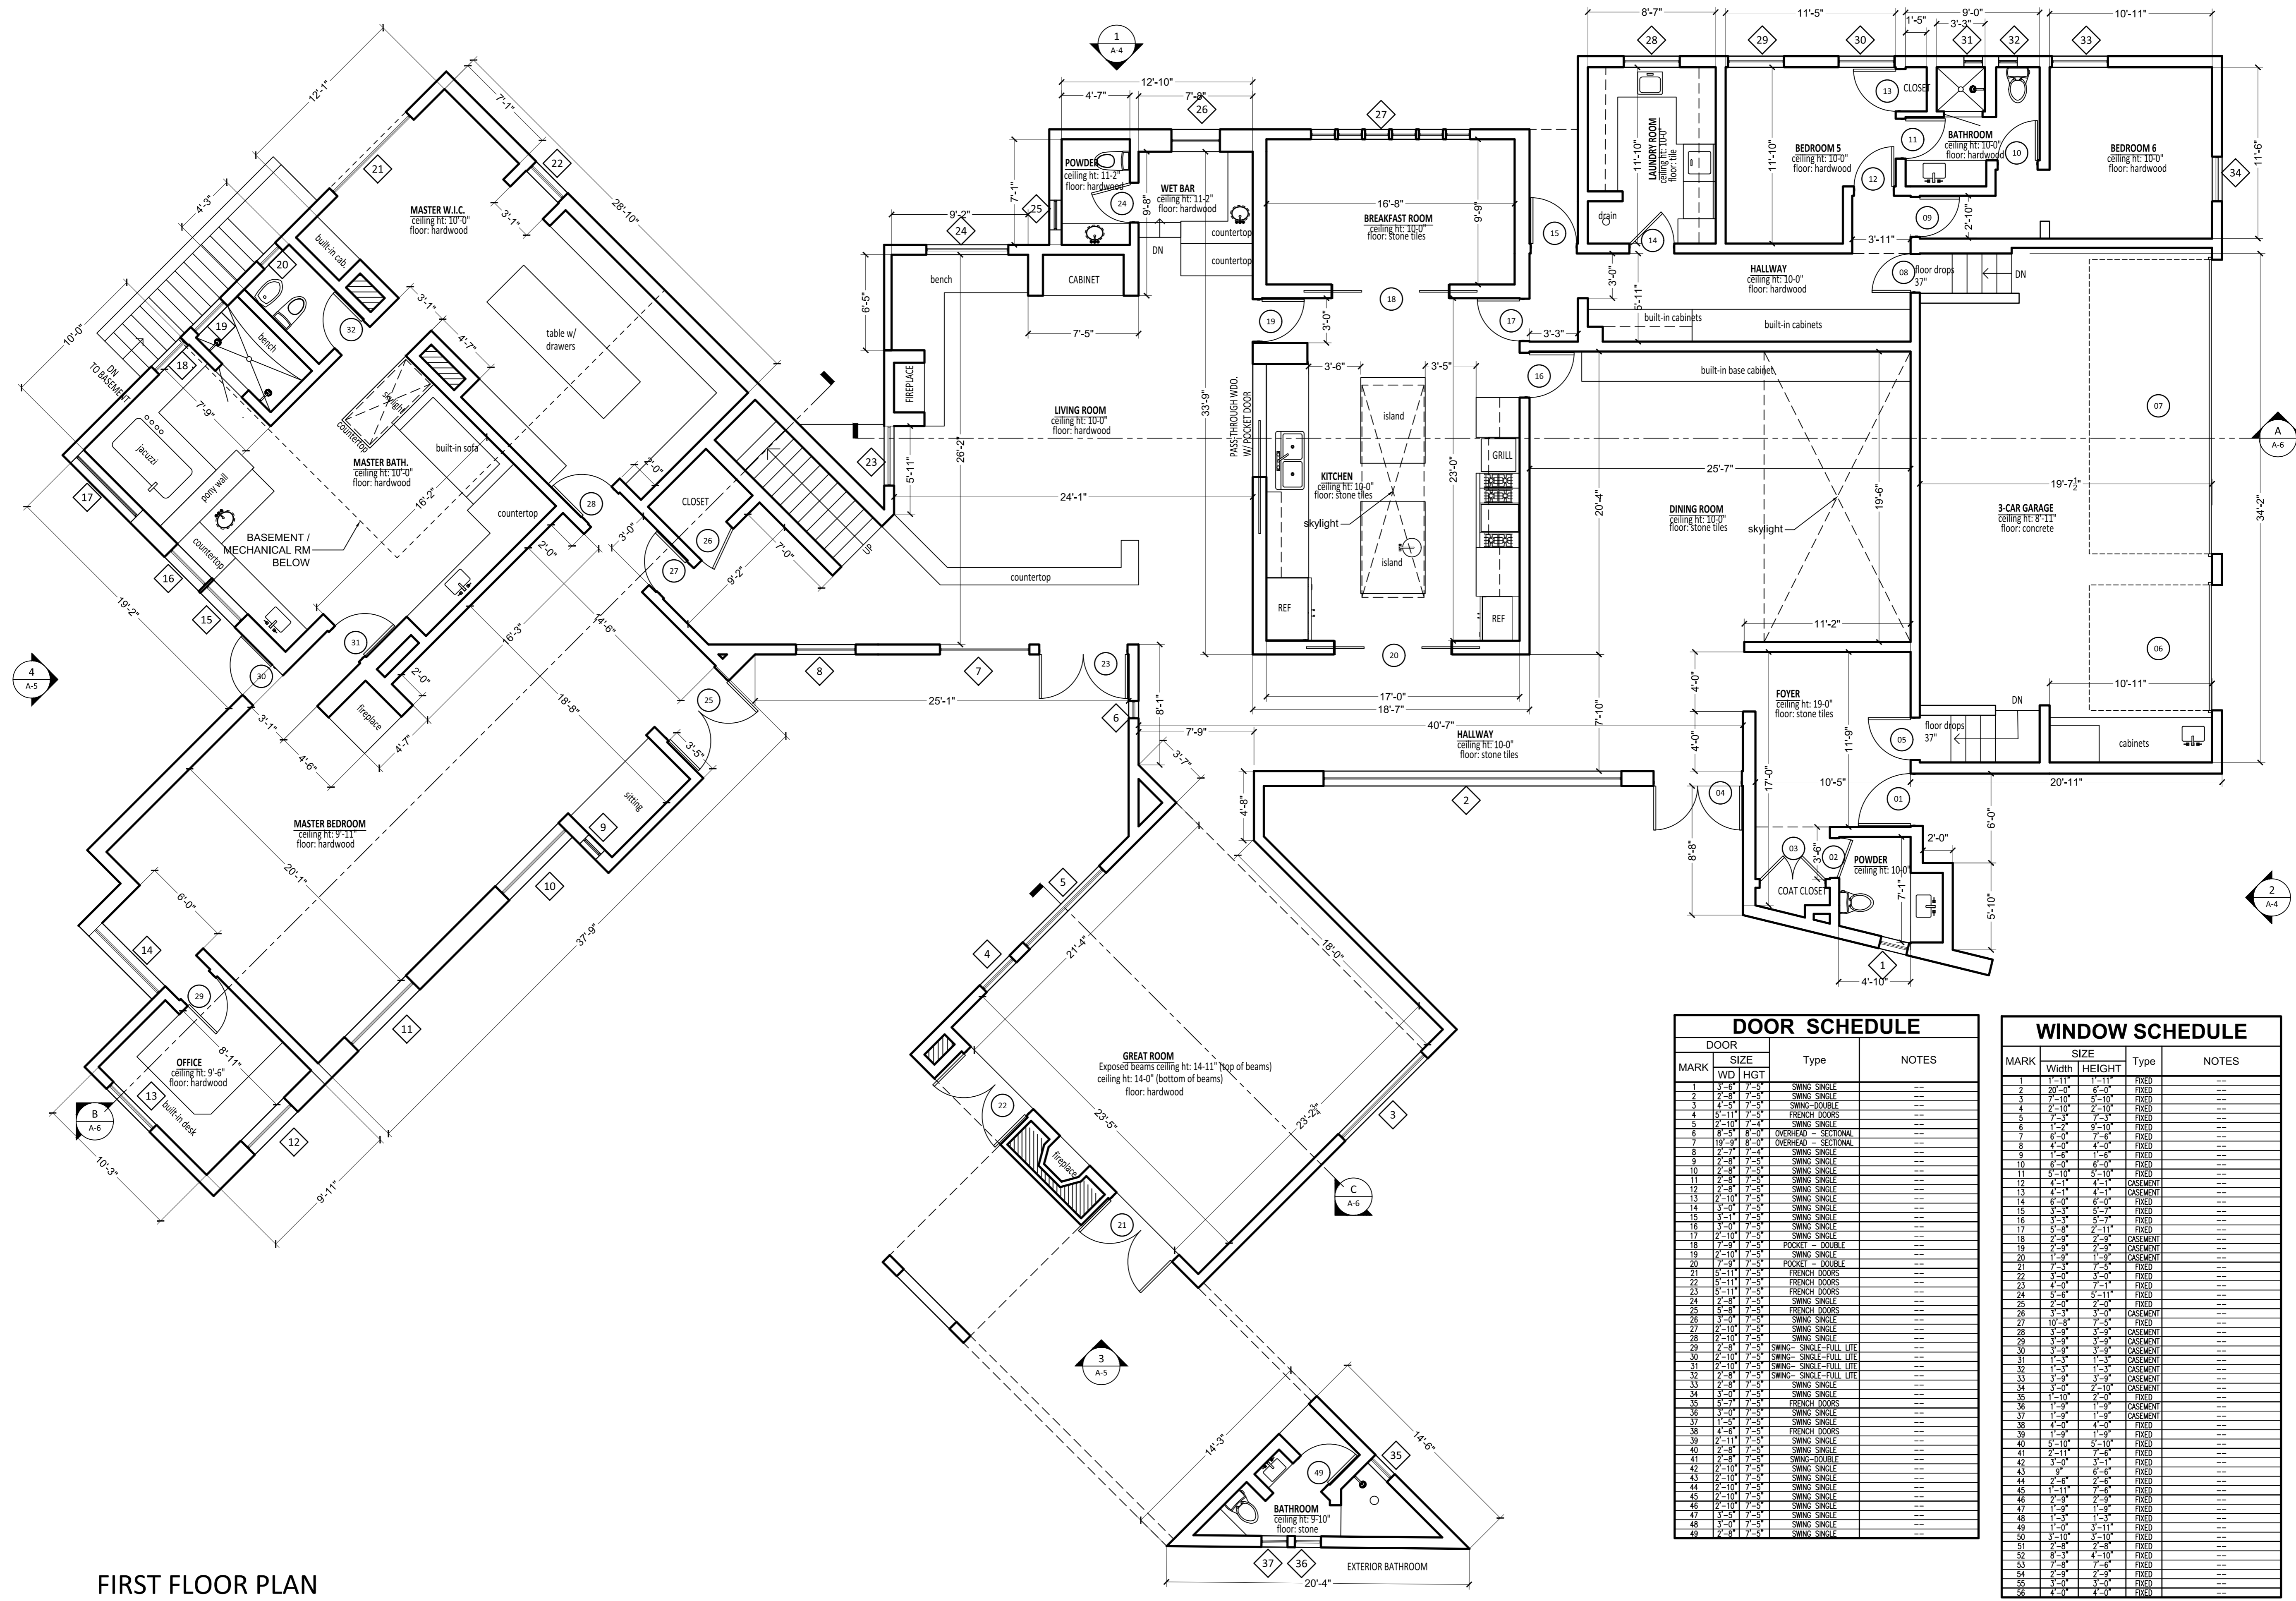

FIRST FLOOR PLAN

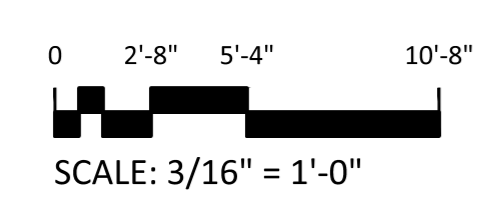


FIRST FLOOR: 6,092 SF
 2ND FLOOR: 2,227 SF
 GARAGE: 716 SF
 TOTAL: 9035 SF

DOOR SCHEDULE


MARK	SIZE		Type	NOTES
	WD	HGT		
1	1'-11"	7'-5"	SWING SINGLE	---
2	2'-8"	7'-5"	SWING SINGLE	---
3	4'-5"	7'-5"	SWING DOUBLE	---
4	8'-11"	7'-5"	FRENCH DOORS	---
5	2'-10"	7'-4"	SWING SINGLE	---
6	8'-5"	8'-0"	OVERHEAD - SECTIONAL	---
7	19'-9"	8'-0"	OVERHEAD - SECTIONAL	---
8	2'-7"	7'-4"	SWING SINGLE	---
9	2'-8"	7'-5"	SWING SINGLE	---
10	2'-8"	7'-5"	SWING SINGLE	---
11	2'-8"	7'-5"	SWING SINGLE	---
12	2'-8"	7'-5"	SWING SINGLE	---
13	2'-10"	7'-5"	SWING SINGLE	---
14	3'-0"	7'-5"	SWING SINGLE	---
15	3'-1"	7'-5"	SWING SINGLE	---
16	3'-0"	7'-5"	SWING SINGLE	---
17	2'-10"	7'-5"	SWING SINGLE	---
18	7'-9"	7'-5"	POCKET - DOUBLE	---
19	2'-10"	7'-5"	SWING SINGLE	---
20	7'-9"	7'-5"	POCKET - DOUBLE	---
21	5'-11"	7'-5"	FRENCH DOORS	---
22	5'-11"	7'-5"	FRENCH DOORS	---
23	5'-11"	7'-5"	FRENCH DOORS	---
24	5'-8"	7'-5"	SWING SINGLE	---
25	5'-8"	7'-5"	FRENCH DOORS	---
26	3'-0"	7'-5"	SWING SINGLE	---
27	2'-10"	7'-5"	SWING SINGLE	---
28	2'-10"	7'-5"	SWING SINGLE	---
29	2'-8"	7'-5"	SWING SINGLE - FULL LITE	---
30	2'-10"	7'-5"	SWING SINGLE - FULL LITE	---
31	2'-10"	7'-5"	SWING SINGLE - FULL LITE	---
32	2'-8"	7'-5"	SWING SINGLE - FULL LITE	---
33	3'-0"	7'-5"	SWING SINGLE	---
34	3'-0"	7'-5"	SWING SINGLE	---
35	3'-7"	7'-5"	FRENCH DOORS	---
36	3'-0"	7'-5"	SWING SINGLE	---
37	1'-5"	7'-5"	SWING SINGLE	---
38	4'-6"	7'-5"	FRENCH DOORS	---
39	2'-11"	7'-5"	SWING SINGLE	---
40	2'-8"	7'-5"	SWING SINGLE	---
41	2'-8"	7'-5"	SWING SINGLE	---
42	2'-8"	7'-5"	SWING DOUBLE	---
43	2'-10"	7'-5"	SWING SINGLE	---
44	2'-10"	7'-5"	SWING SINGLE	---
45	2'-10"	7'-5"	SWING SINGLE	---
46	2'-10"	7'-5"	SWING SINGLE	---
47	2'-8"	7'-5"	SWING SINGLE	---
48	3'-3"	7'-5"	SWING SINGLE	---
49	3'-0"	7'-5"	SWING SINGLE	---
50	2'-8"	7'-5"	SWING SINGLE	---

WINDOW SCHEDULE

MARK	SIZE		Type	NOTES
	Width	HEIGHT		
1	1'-11"	1'-11"	FIXED	---
2	20'-0"	8'-0"	FIXED	---
3	7'-10"	8'-10"	FIXED	---
4	2'-10"	2'-10"	FIXED	---
5	1'-9"	7'-10"	FIXED	---
6	1'-9"	8'-10"	FIXED	---
7	8'-0"	7'-8"	FIXED	---
8	4'-0"	4'-0"	FIXED	---
9	1'-6"	1'-6"	FIXED	---
10	8'-0"	8'-0"	FIXED	---
11	3'-10"	3'-10"	FIXED	---
12	4'-1"	4'-1"	CASEMENT	---
13	4'-1"	4'-1"	CASEMENT	---
14	8'-0"	8'-0"	FIXED	---
15	8'-0"	8'-0"	FIXED	---
16	3'-3"	5'-7"	FIXED	---
17	3'-8"	2'-11"	FIXED	---
18	2'-9"	2'-9"	CASEMENT	---
19	2'-9"	2'-9"	CASEMENT	---
20	1'-9"	1'-9"	CASEMENT	---
21	7'-3"	7'-5"	FIXED	---
22	3'-0"	3'-0"	FIXED	---
23	4'-0"	7'-11"	FIXED	---
24	5'-8"	5'-11"	FIXED	---
25	2'-0"	2'-0"	FIXED	---
26	3'-0"	3'-0"	CASEMENT	---
27	10'-8"	7'-5"	FIXED	---
28	3'-9"	3'-9"	CASEMENT	---
29	3'-9"	3'-9"	CASEMENT	---
30	3'-9"	3'-9"	CASEMENT	---
31	1'-3"	1'-3"	CASEMENT	---
32	1'-3"	1'-3"	CASEMENT	---
33	3'-9"	3'-9"	CASEMENT	---
34	1'-10"	2'-10"	CASEMENT	---
35	1'-10"	2'-10"	FIXED	---
36	1'-9"	1'-9"	CASEMENT	---
37	1'-9"	1'-9"	CASEMENT	---
38	1'-9"	1'-9"	FIXED	---
39	1'-9"	1'-9"	FIXED	---
40	3'-10"	3'-10"	FIXED	---
41	3'-10"	3'-10"	FIXED	---
42	3'-0"	3'-1"	FIXED	---
43	8"	8"	FIXED	---
44	2'-8"	2'-8"	FIXED	---
45	1'-11"	7'-8"	FIXED	---
46	2'-9"	2'-9"	FIXED	---
47	1'-9"	1'-9"	FIXED	---
48	1'-3"	1'-3"	FIXED	---
49	1'-9"	3'-11"	FIXED	---
50	3'-10"	3'-10"	FIXED	---
51	2'-8"	2'-8"	FIXED	---
52	8'-11"	4'-10"	FIXED	---
53	7'-8"	7'-8"	FIXED	---
54	2'-9"	2'-9"	FIXED	---
55	3'-0"	3'-0"	FIXED	---
56	4'-0"	4'-0"	FIXED	---


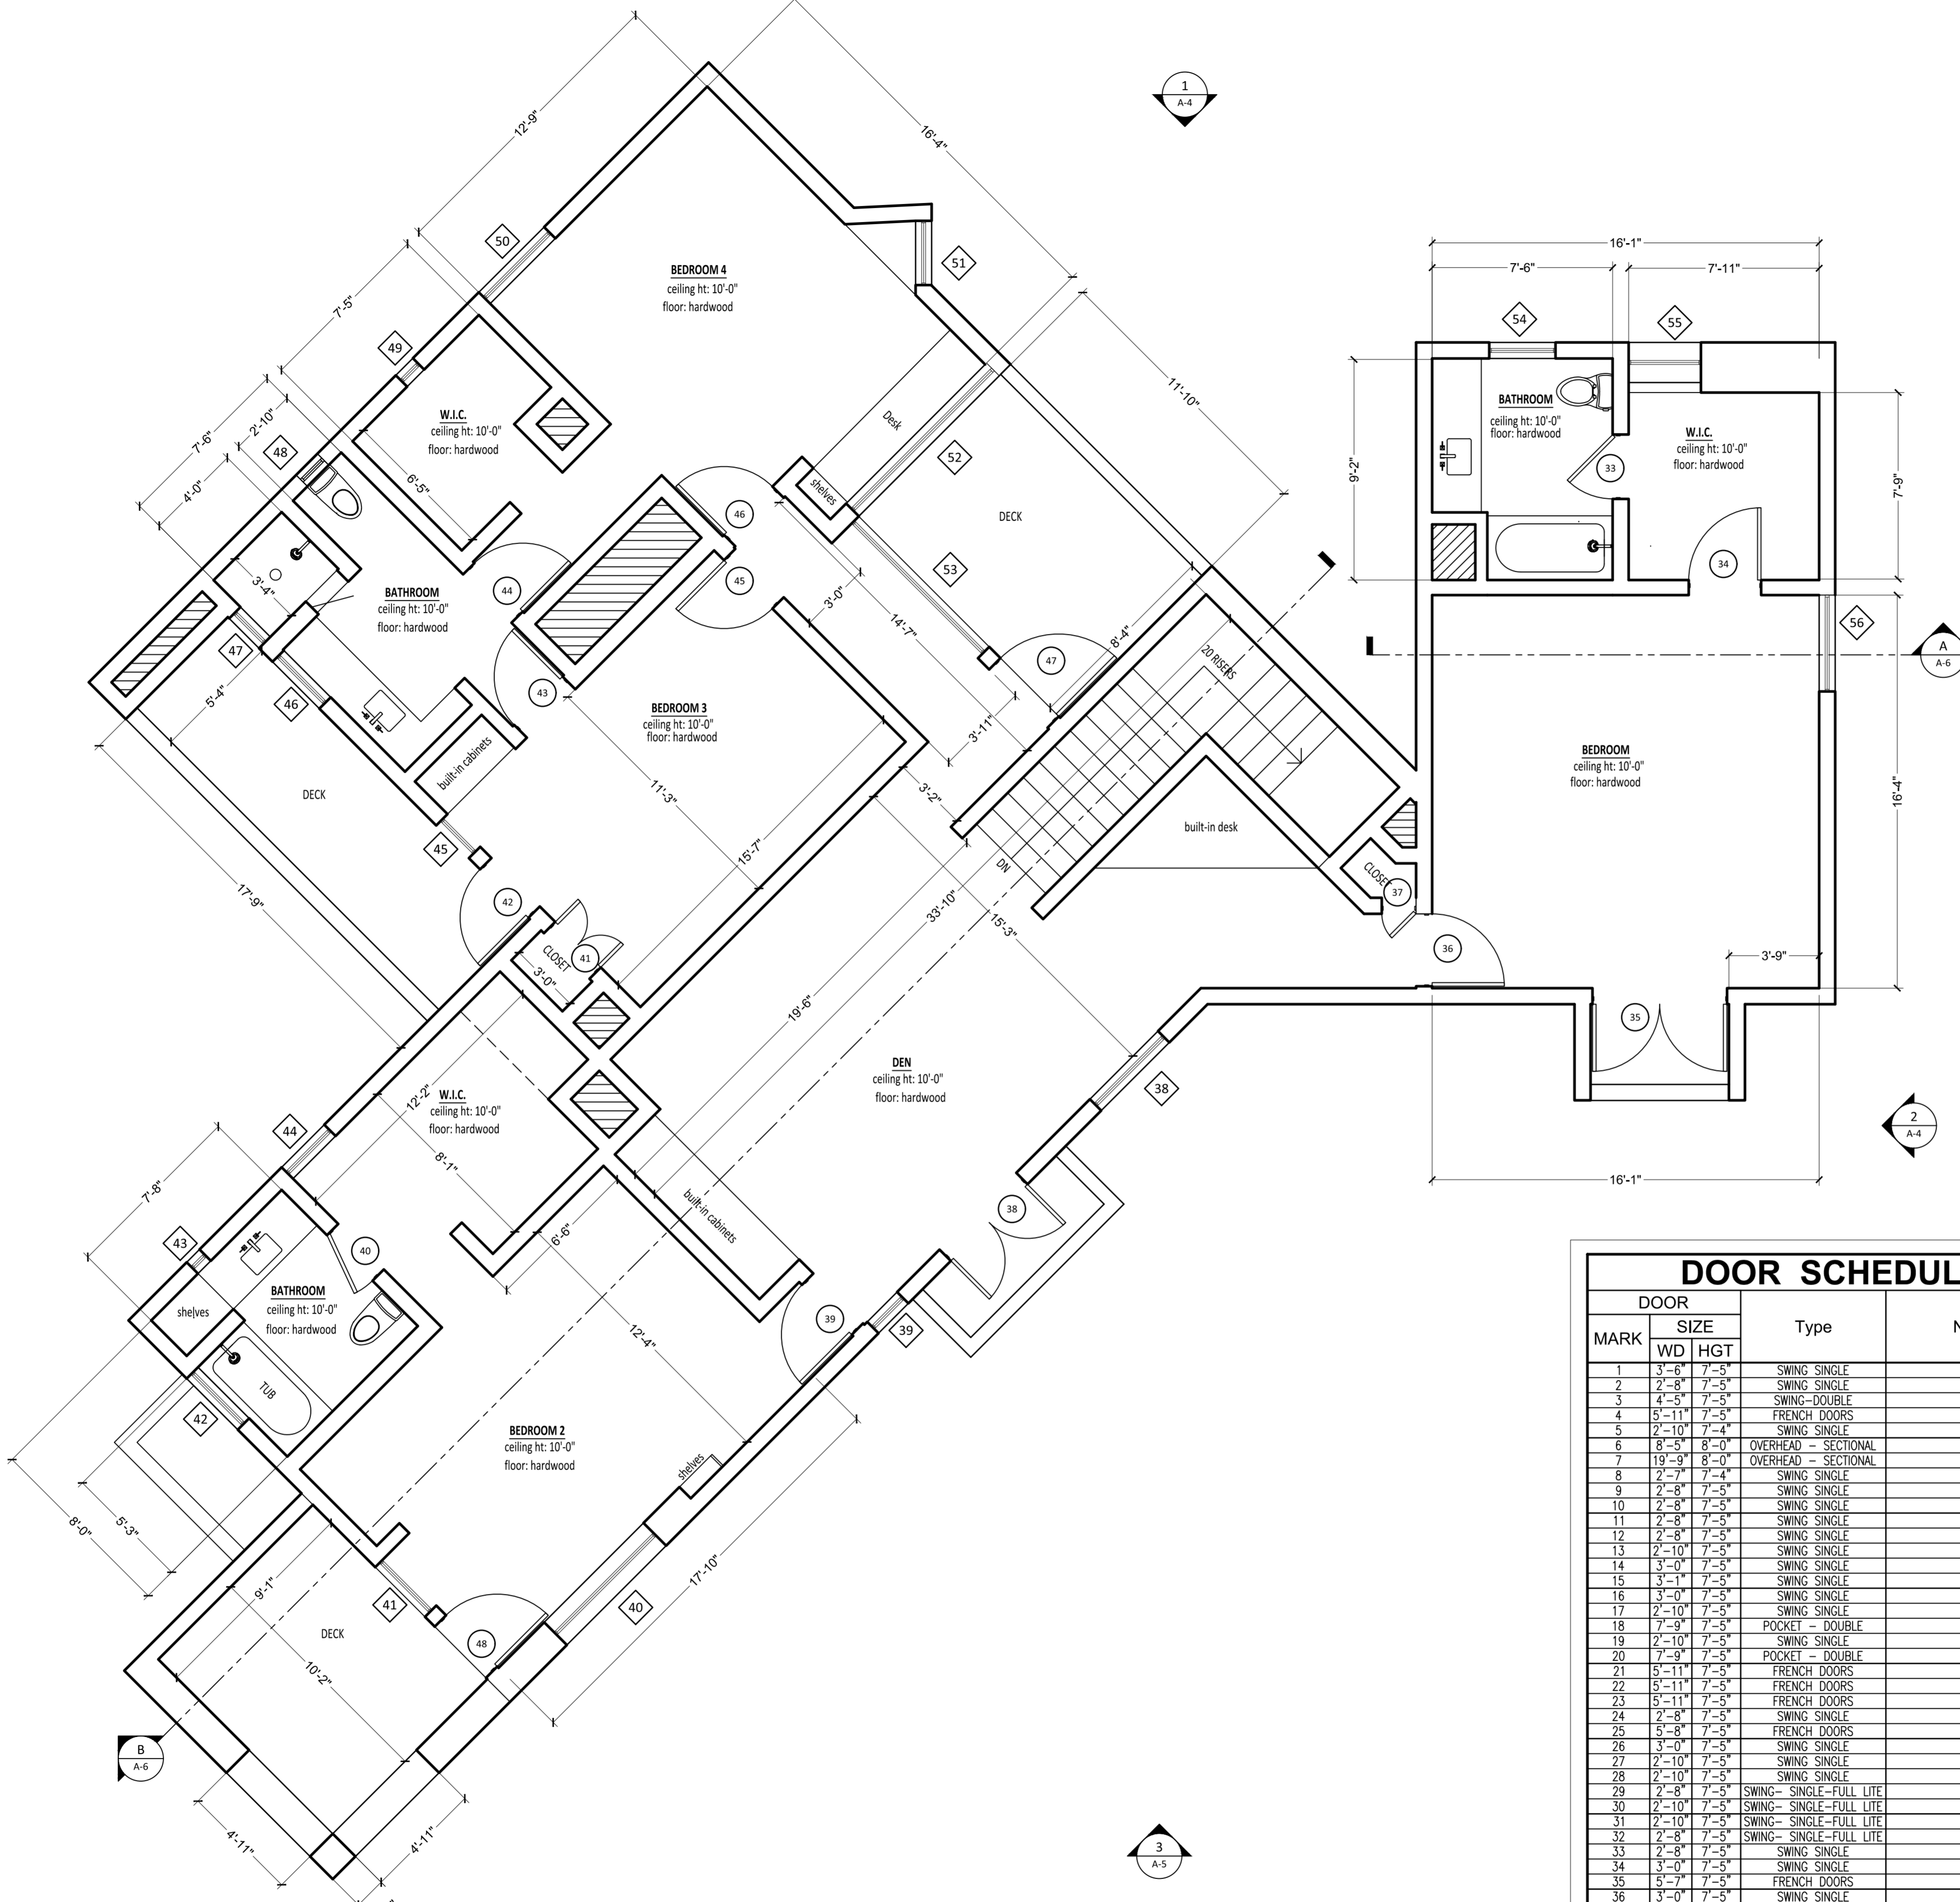




SECOND FLOOR PLAN

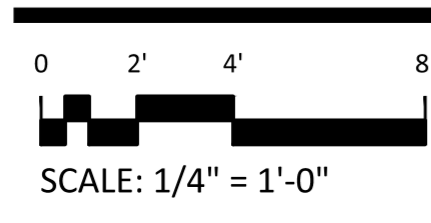


DOOR SCHEDULE				
MARK	SIZE		Type	NOTES
	WD	HGT		
1	3'-6"	7'-5"	SWING SINGLE	--
2	2'-8"	7'-5"	SWING SINGLE	--
3	4'-5"	7'-5"	SWING DOUBLE	--
4	5'-11"	7'-5"	FRENCH DOORS	--
5	2'-10"	7'-4"	SWING SINGLE	--
6	8'-5"	8'-0"	OVERHEAD - SECTIONAL	--
7	19'-9"	8'-0"	OVERHEAD - SECTIONAL	--
8	2'-7"	7'-4"	SWING SINGLE	--
9	2'-8"	7'-5"	SWING SINGLE	--
10	2'-8"	7'-5"	SWING SINGLE	--
11	2'-8"	7'-5"	SWING SINGLE	--
12	2'-8"	7'-5"	SWING SINGLE	--
13	2'-10"	7'-5"	SWING SINGLE	--
14	3'-0"	7'-5"	SWING SINGLE	--
15	3'-11"	7'-5"	SWING SINGLE	--
16	3'-0"	7'-5"	SWING SINGLE	--
17	2'-10"	7'-5"	SWING SINGLE	--
18	7'-9"	7'-5"	POCKET - DOUBLE	--
19	2'-10"	7'-5"	SWING SINGLE	--
20	7'-9"	7'-5"	POCKET - DOUBLE	--
21	5'-11"	7'-5"	FRENCH DOORS	--
22	5'-11"	7'-5"	FRENCH DOORS	--
23	5'-11"	7'-5"	FRENCH DOORS	--
24	2'-8"	7'-5"	SWING SINGLE	--
25	5'-8"	7'-5"	FRENCH DOORS	--
26	3'-0"	7'-5"	SWING SINGLE	--
27	2'-10"	7'-5"	SWING SINGLE	--
28	2'-10"	7'-5"	SWING SINGLE	--
29	2'-8"	7'-5"	SWING - SINGLE-FULL LITE	--
30	2'-10"	7'-5"	SWING - SINGLE-FULL LITE	--
31	2'-10"	7'-5"	SWING - SINGLE-FULL LITE	--
32	2'-8"	7'-5"	SWING - SINGLE-FULL LITE	--
33	2'-8"	7'-5"	SWING SINGLE	--
34	3'-0"	7'-5"	SWING SINGLE	--
35	5'-7"	7'-5"	FRENCH DOORS	--
36	3'-0"	7'-5"	SWING SINGLE	--
37	1'-5"	7'-5"	SWING SINGLE	--
38	4'-6"	7'-5"	FRENCH DOORS	--
39	2'-11"	7'-5"	SWING SINGLE	--
40	2'-8"	7'-5"	SWING SINGLE	--
41	2'-8"	7'-5"	SWING-DOUBLE	--
42	2'-10"	7'-5"	SWING SINGLE	--
43	2'-10"	7'-5"	SWING SINGLE	--
44	2'-10"	7'-5"	SWING SINGLE	--
45	2'-10"	7'-5"	SWING SINGLE	--
46	2'-10"	7'-5"	SWING SINGLE	--
47	3'-5"	7'-5"	SWING SINGLE	--
48	3'-0"	7'-5"	SWING SINGLE	--
49	2'-8"	7'-5"	SWING SINGLE	--



WINDOW SCHEDULE				
MARK	SIZE		Type	NOTES
	Width	HEIGHT		
1	1'-11"	1'-11"	FIXED	--
2	20'-0"	6'-0"	FIXED	--
3	7'-10"	5'-10"	FIXED	--
4	2'-10"	2'-10"	FIXED	--
5	7'-3"	7'-3"	FIXED	--
6	1'-2"	9'-10"	FIXED	--
7	6'-0"	7'-6"	FIXED	--
8	4'-0"	4'-0"	FIXED	--
9	1'-6"	1'-6"	FIXED	--
10	6'-0"	6'-0"	FIXED	--
11	5'-10"	5'-10"	FIXED	--
12	4'-1"	4'-1"	CASEMENT	--
13	4'-1"	4'-1"	CASEMENT	--
14	6'-0"	6'-0"	FIXED	--
15	3'-3"	5'-7"	FIXED	--
16	3'-3"	5'-7"	FIXED	--
17	5'-8"	2'-11"	FIXED	--
18	2'-9"	2'-9"	CASEMENT	--
19	2'-9"	2'-9"	CASEMENT	--
20	1'-9"	1'-9"	CASEMENT	--
21	7'-3"	7'-5"	FIXED	--
22	3'-0"	3'-0"	FIXED	--
23	4'-0"	7'-1"	FIXED	--
24	5'-6"	5'-11"	FIXED	--
25	2'-0"	2'-0"	FIXED	--
26	3'-3"	3'-0"	CASEMENT	--
27	10'-8"	7'-5"	FIXED	--
28	3'-9"	3'-9"	CASEMENT	--
29	3'-9"	3'-9"	CASEMENT	--
30	3'-9"	3'-9"	CASEMENT	--
31	1'-3"	1'-3"	CASEMENT	--
32	1'-3"	1'-3"	CASEMENT	--
33	3'-9"	3'-9"	CASEMENT	--
34	3'-0"	2'-10"	CASEMENT	--
35	1'-10"	2'-0"	FIXED	--
36	1'-9"	1'-9"	CASEMENT	--
37	1'-9"	1'-9"	CASEMENT	--
38	4'-0"	4'-0"	FIXED	--
39	1'-9"	1'-9"	FIXED	--
40	5'-10"	5'-10"	FIXED	--
41	2'-11"	7'-6"	FIXED	--
42	3'-0"	3'-1"	FIXED	--
43	9"	6'-6"	FIXED	--
44	2'-6"	2'-6"	FIXED	--
45	1'-11"	7'-6"	FIXED	--
46	2'-9"	2'-9"	FIXED	--
47	1'-9"	1'-9"	FIXED	--
48	1'-3"	1'-3"	FIXED	--
49	1'-0"	3'-11"	FIXED	--
50	3'-10"	3'-10"	FIXED	--
51	2'-8"	2'-8"	FIXED	--
52	8'-3"	4'-10"	FIXED	--
53	7'-8"	7'-6"	FIXED	--
54	2'-9"	2'-9"	FIXED	--
55	3'-0"	3'-0"	FIXED	--
56	4'-0"	4'-0"	FIXED	--

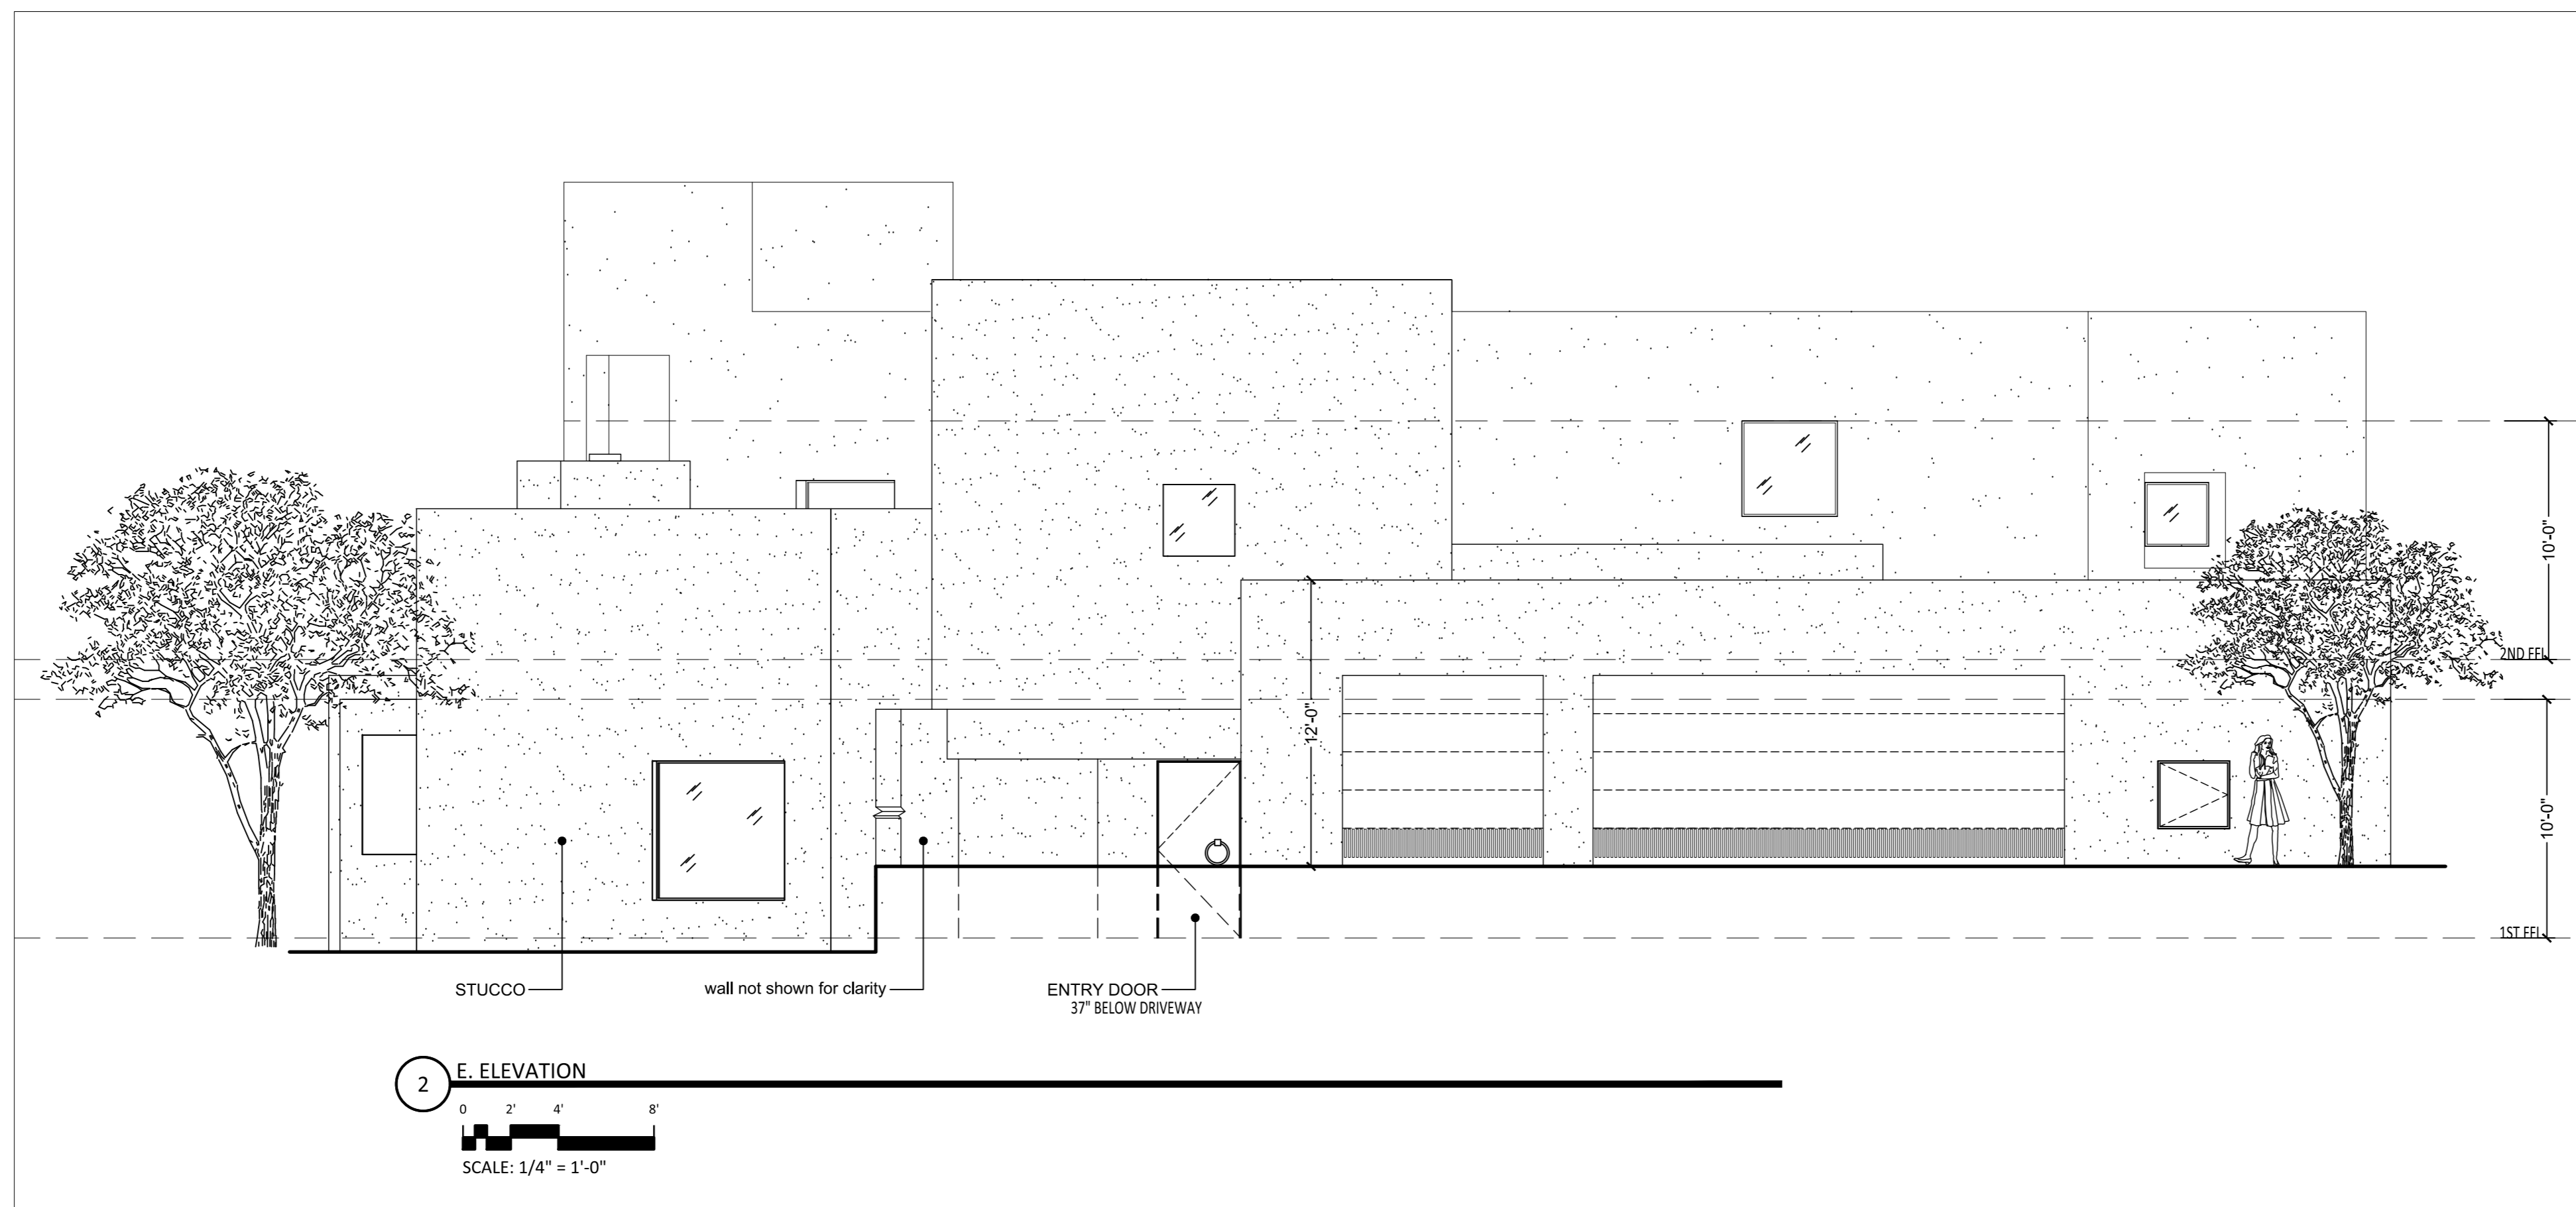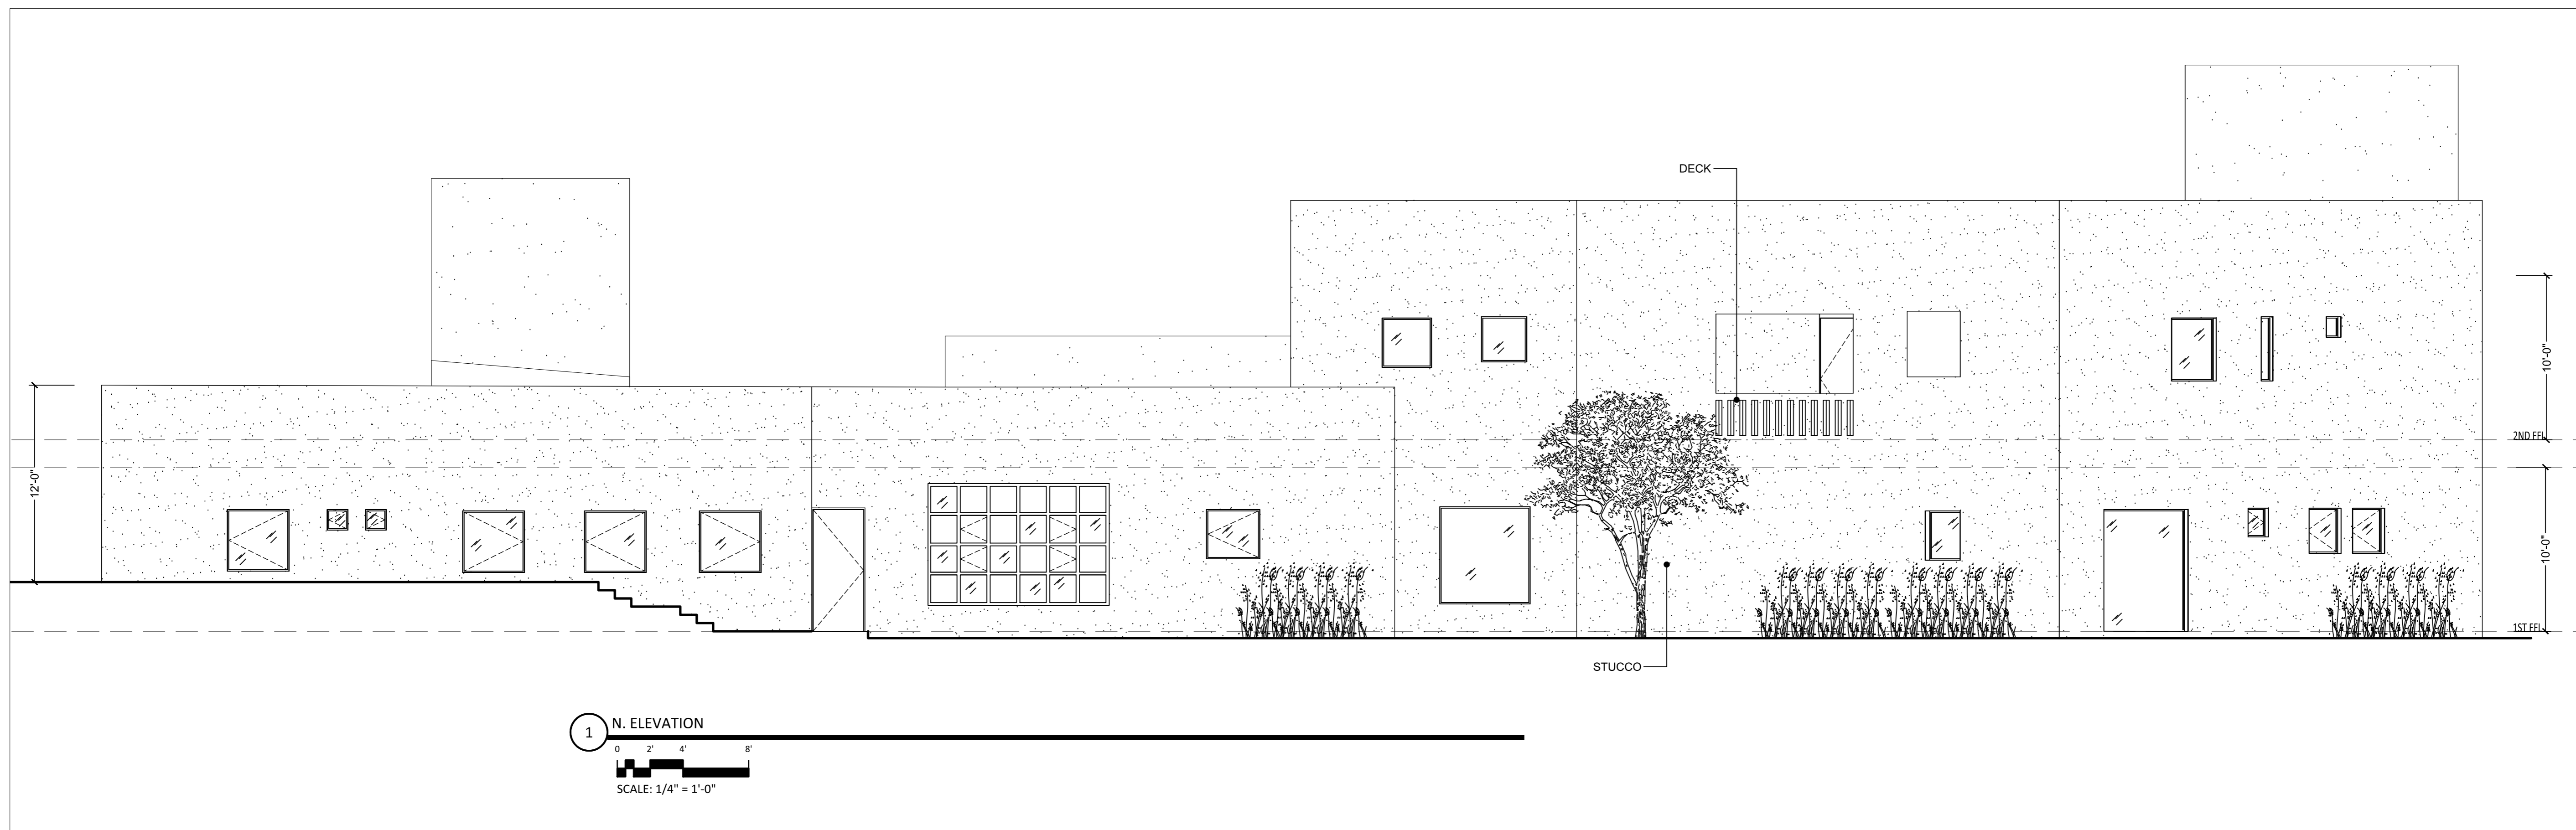

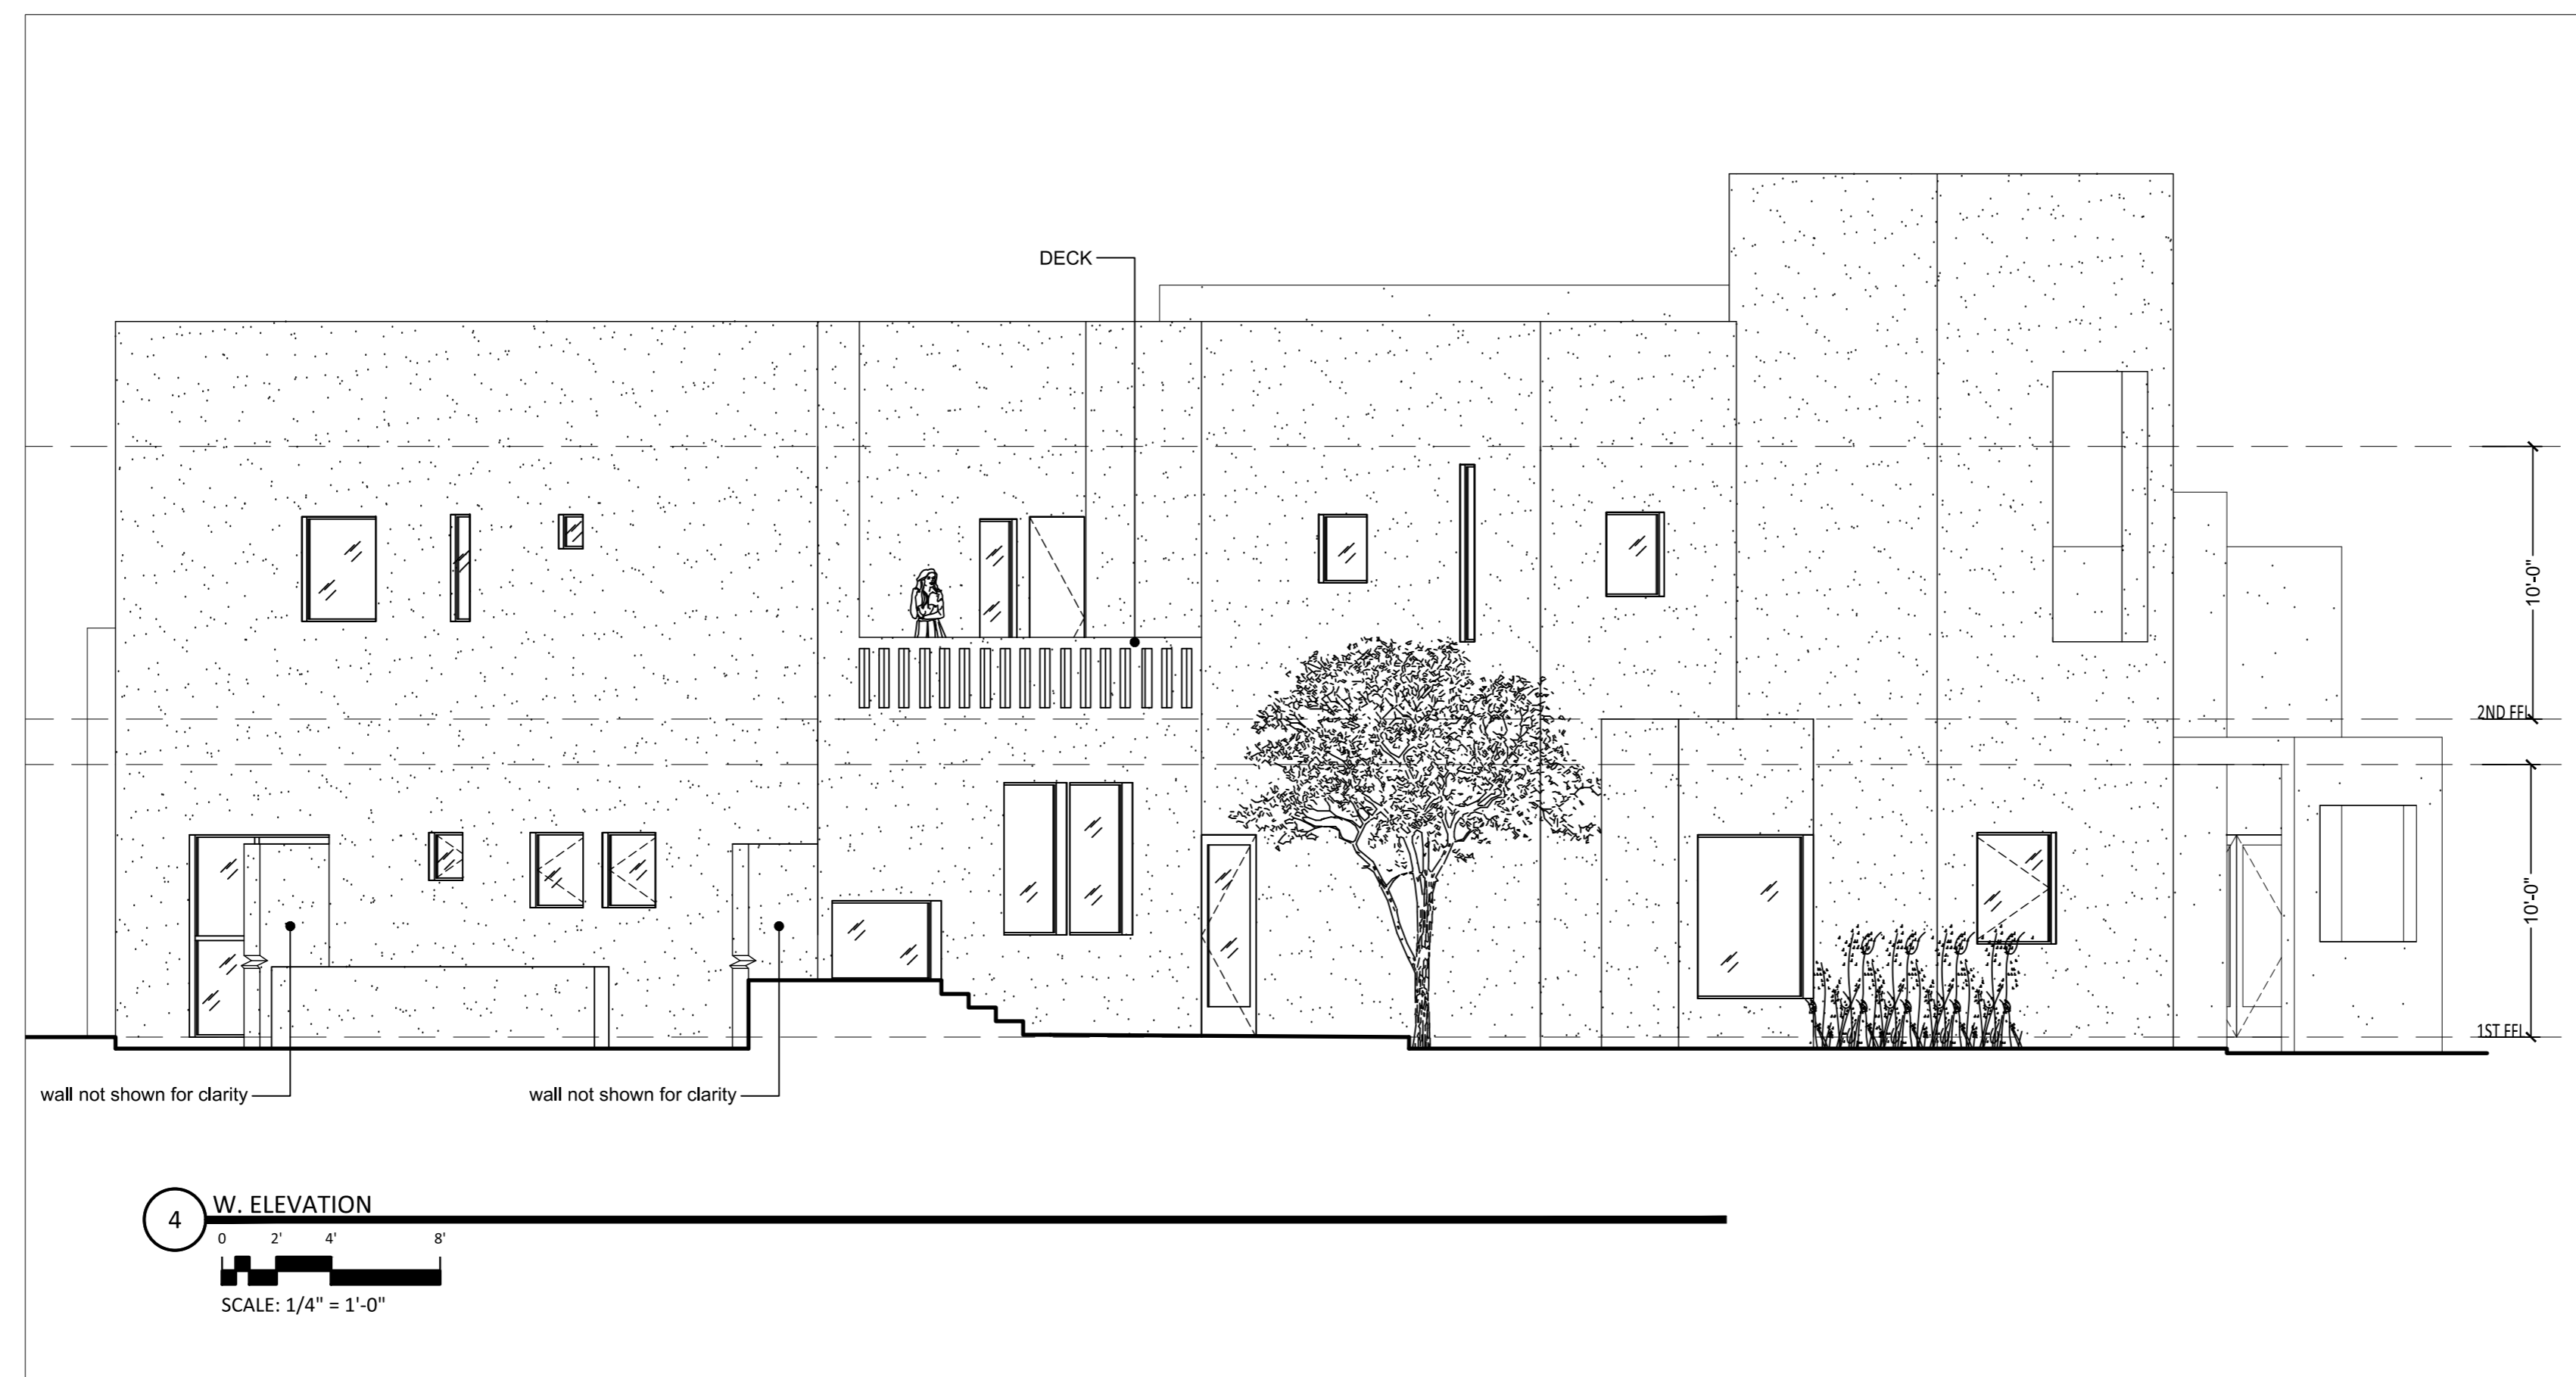
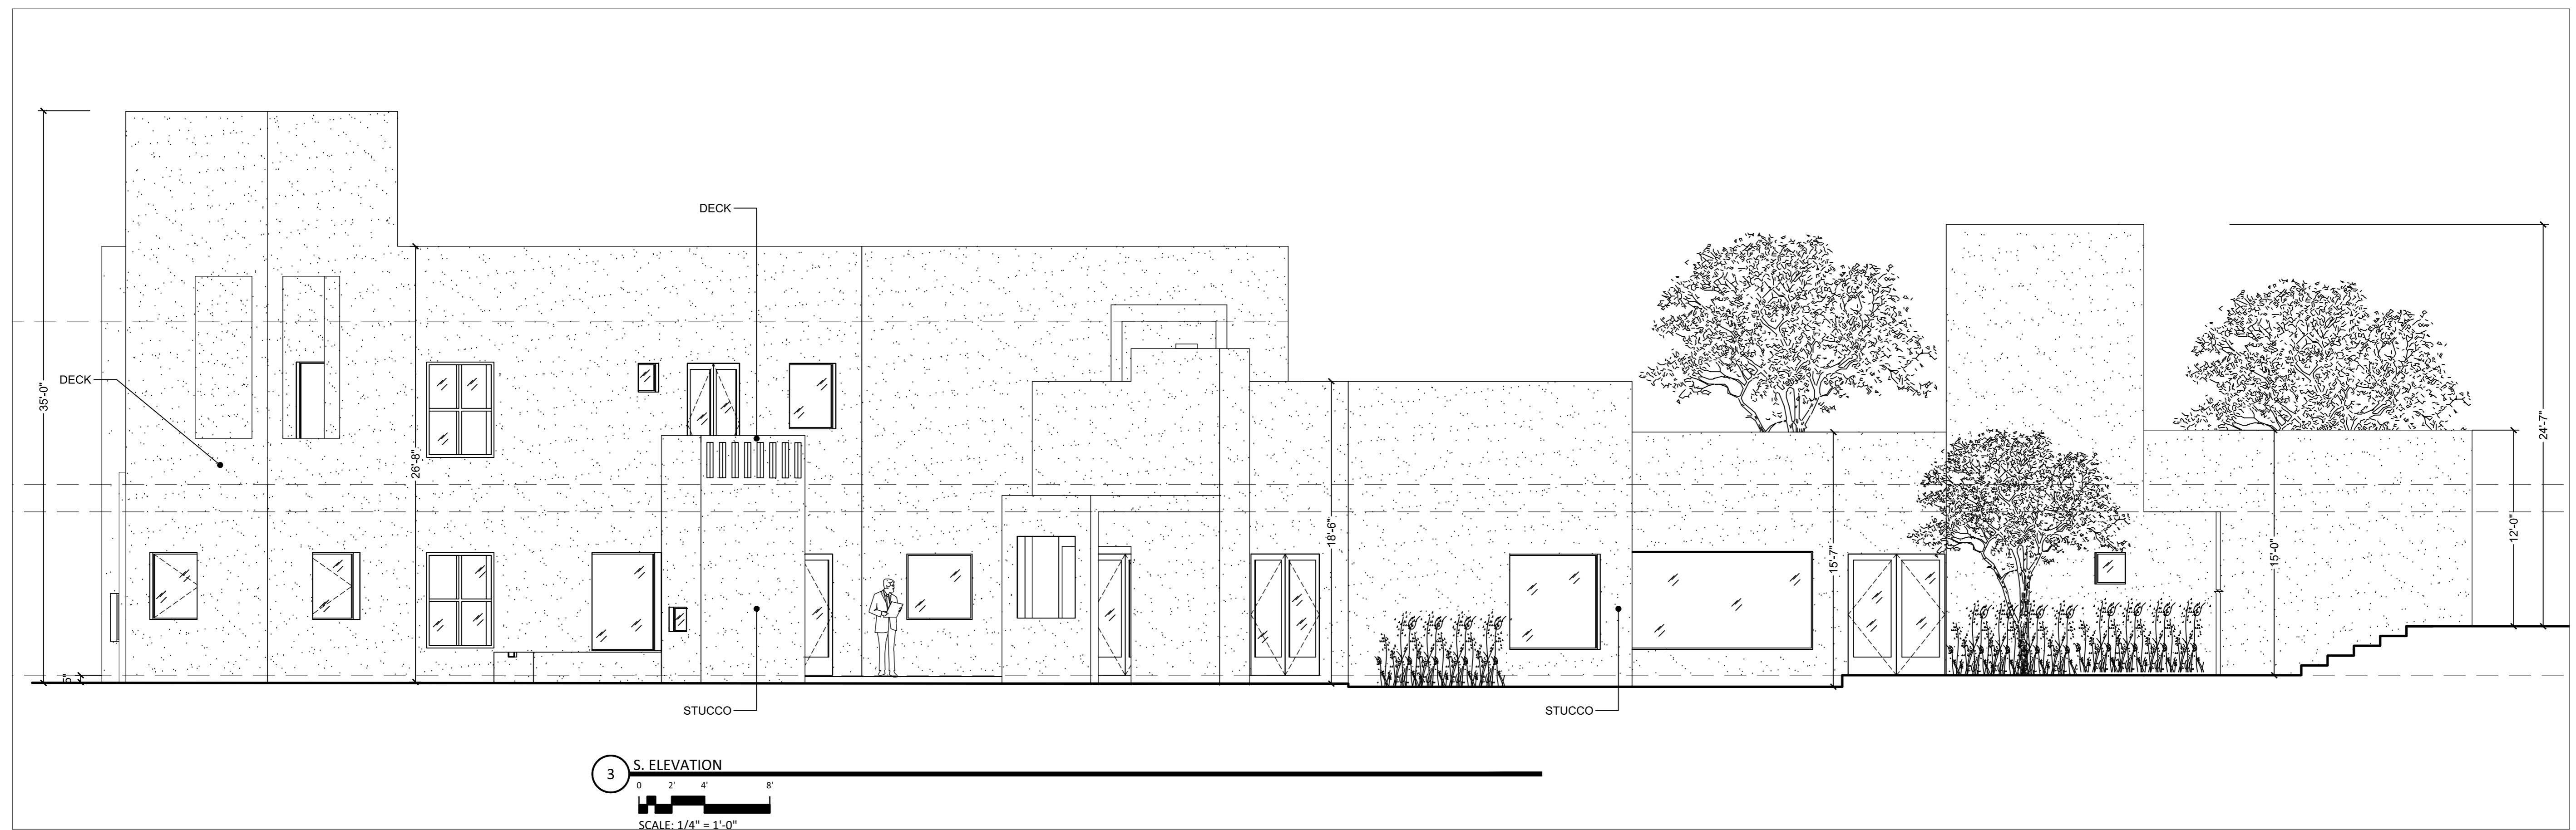


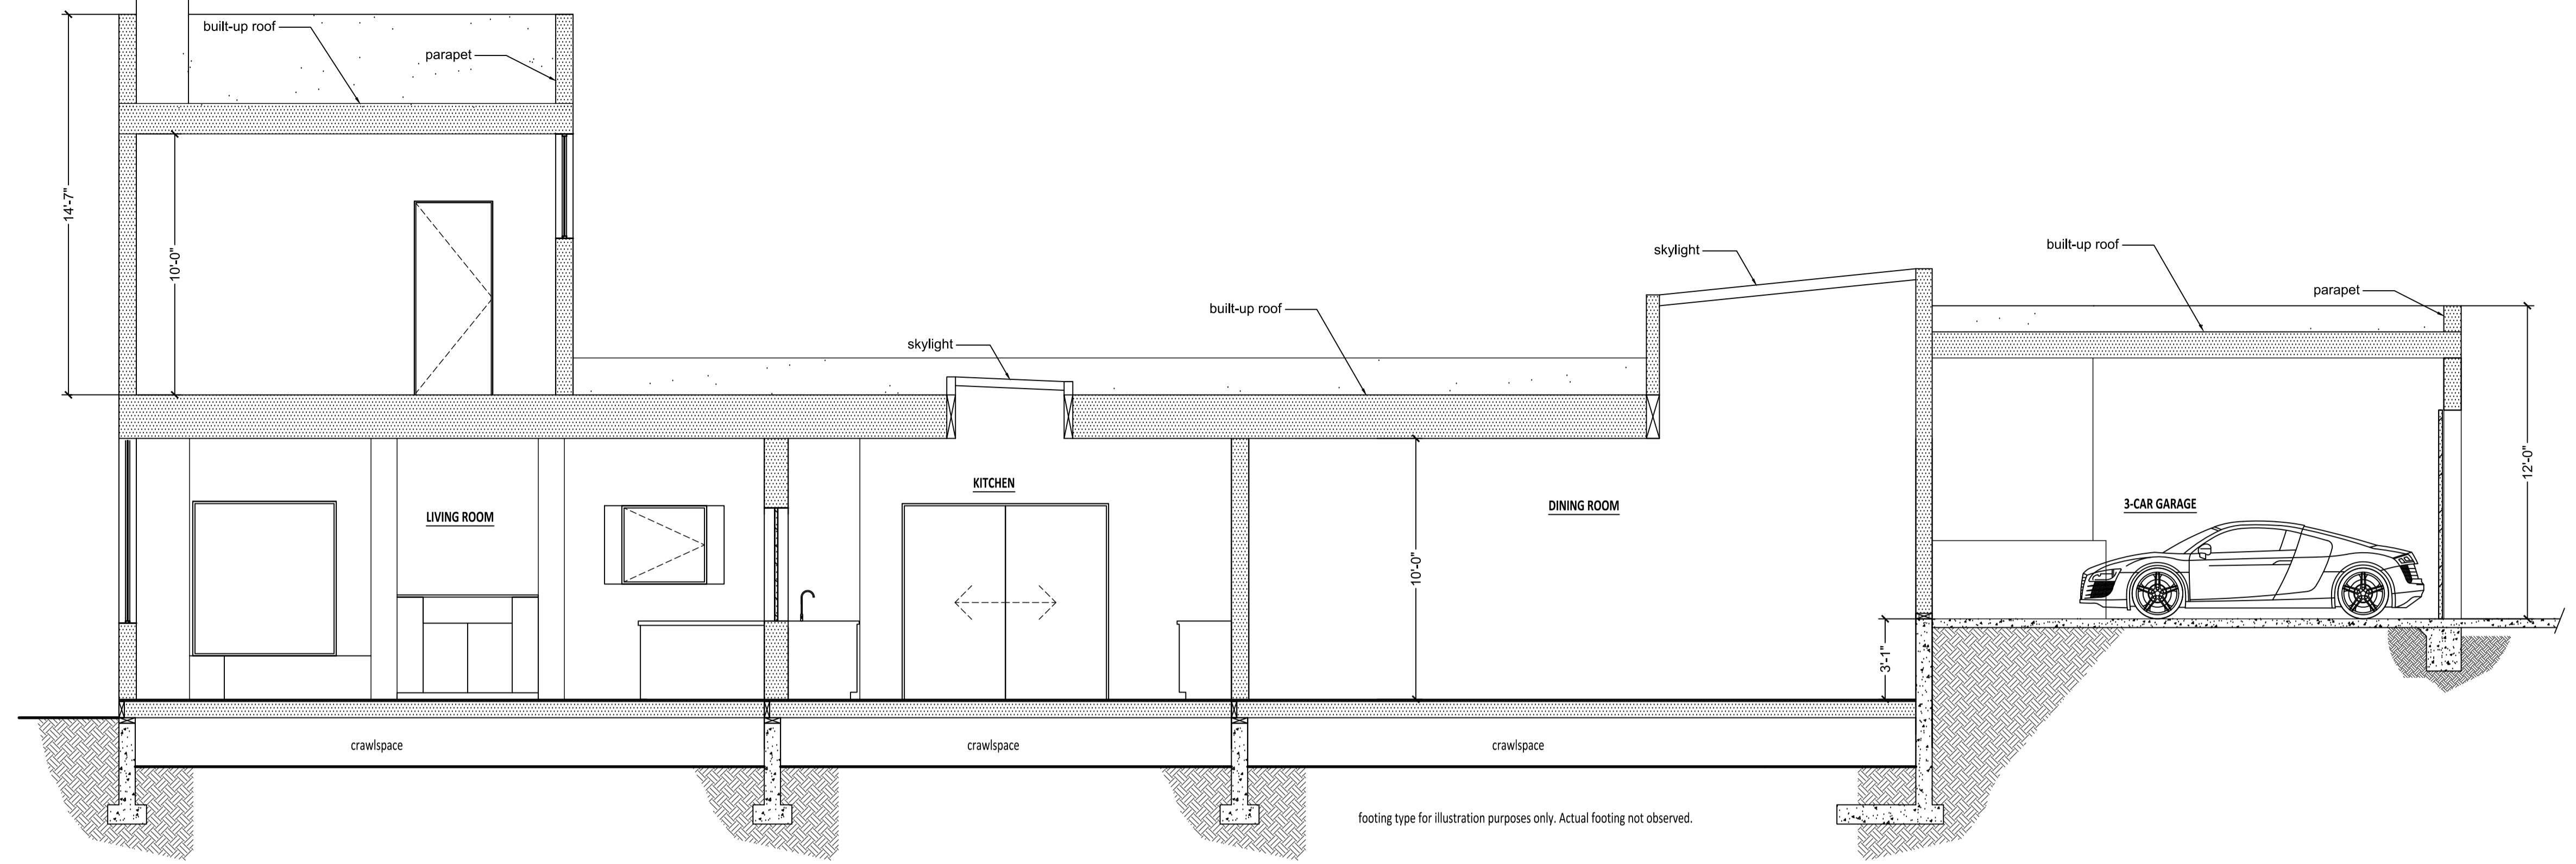

SECTION A

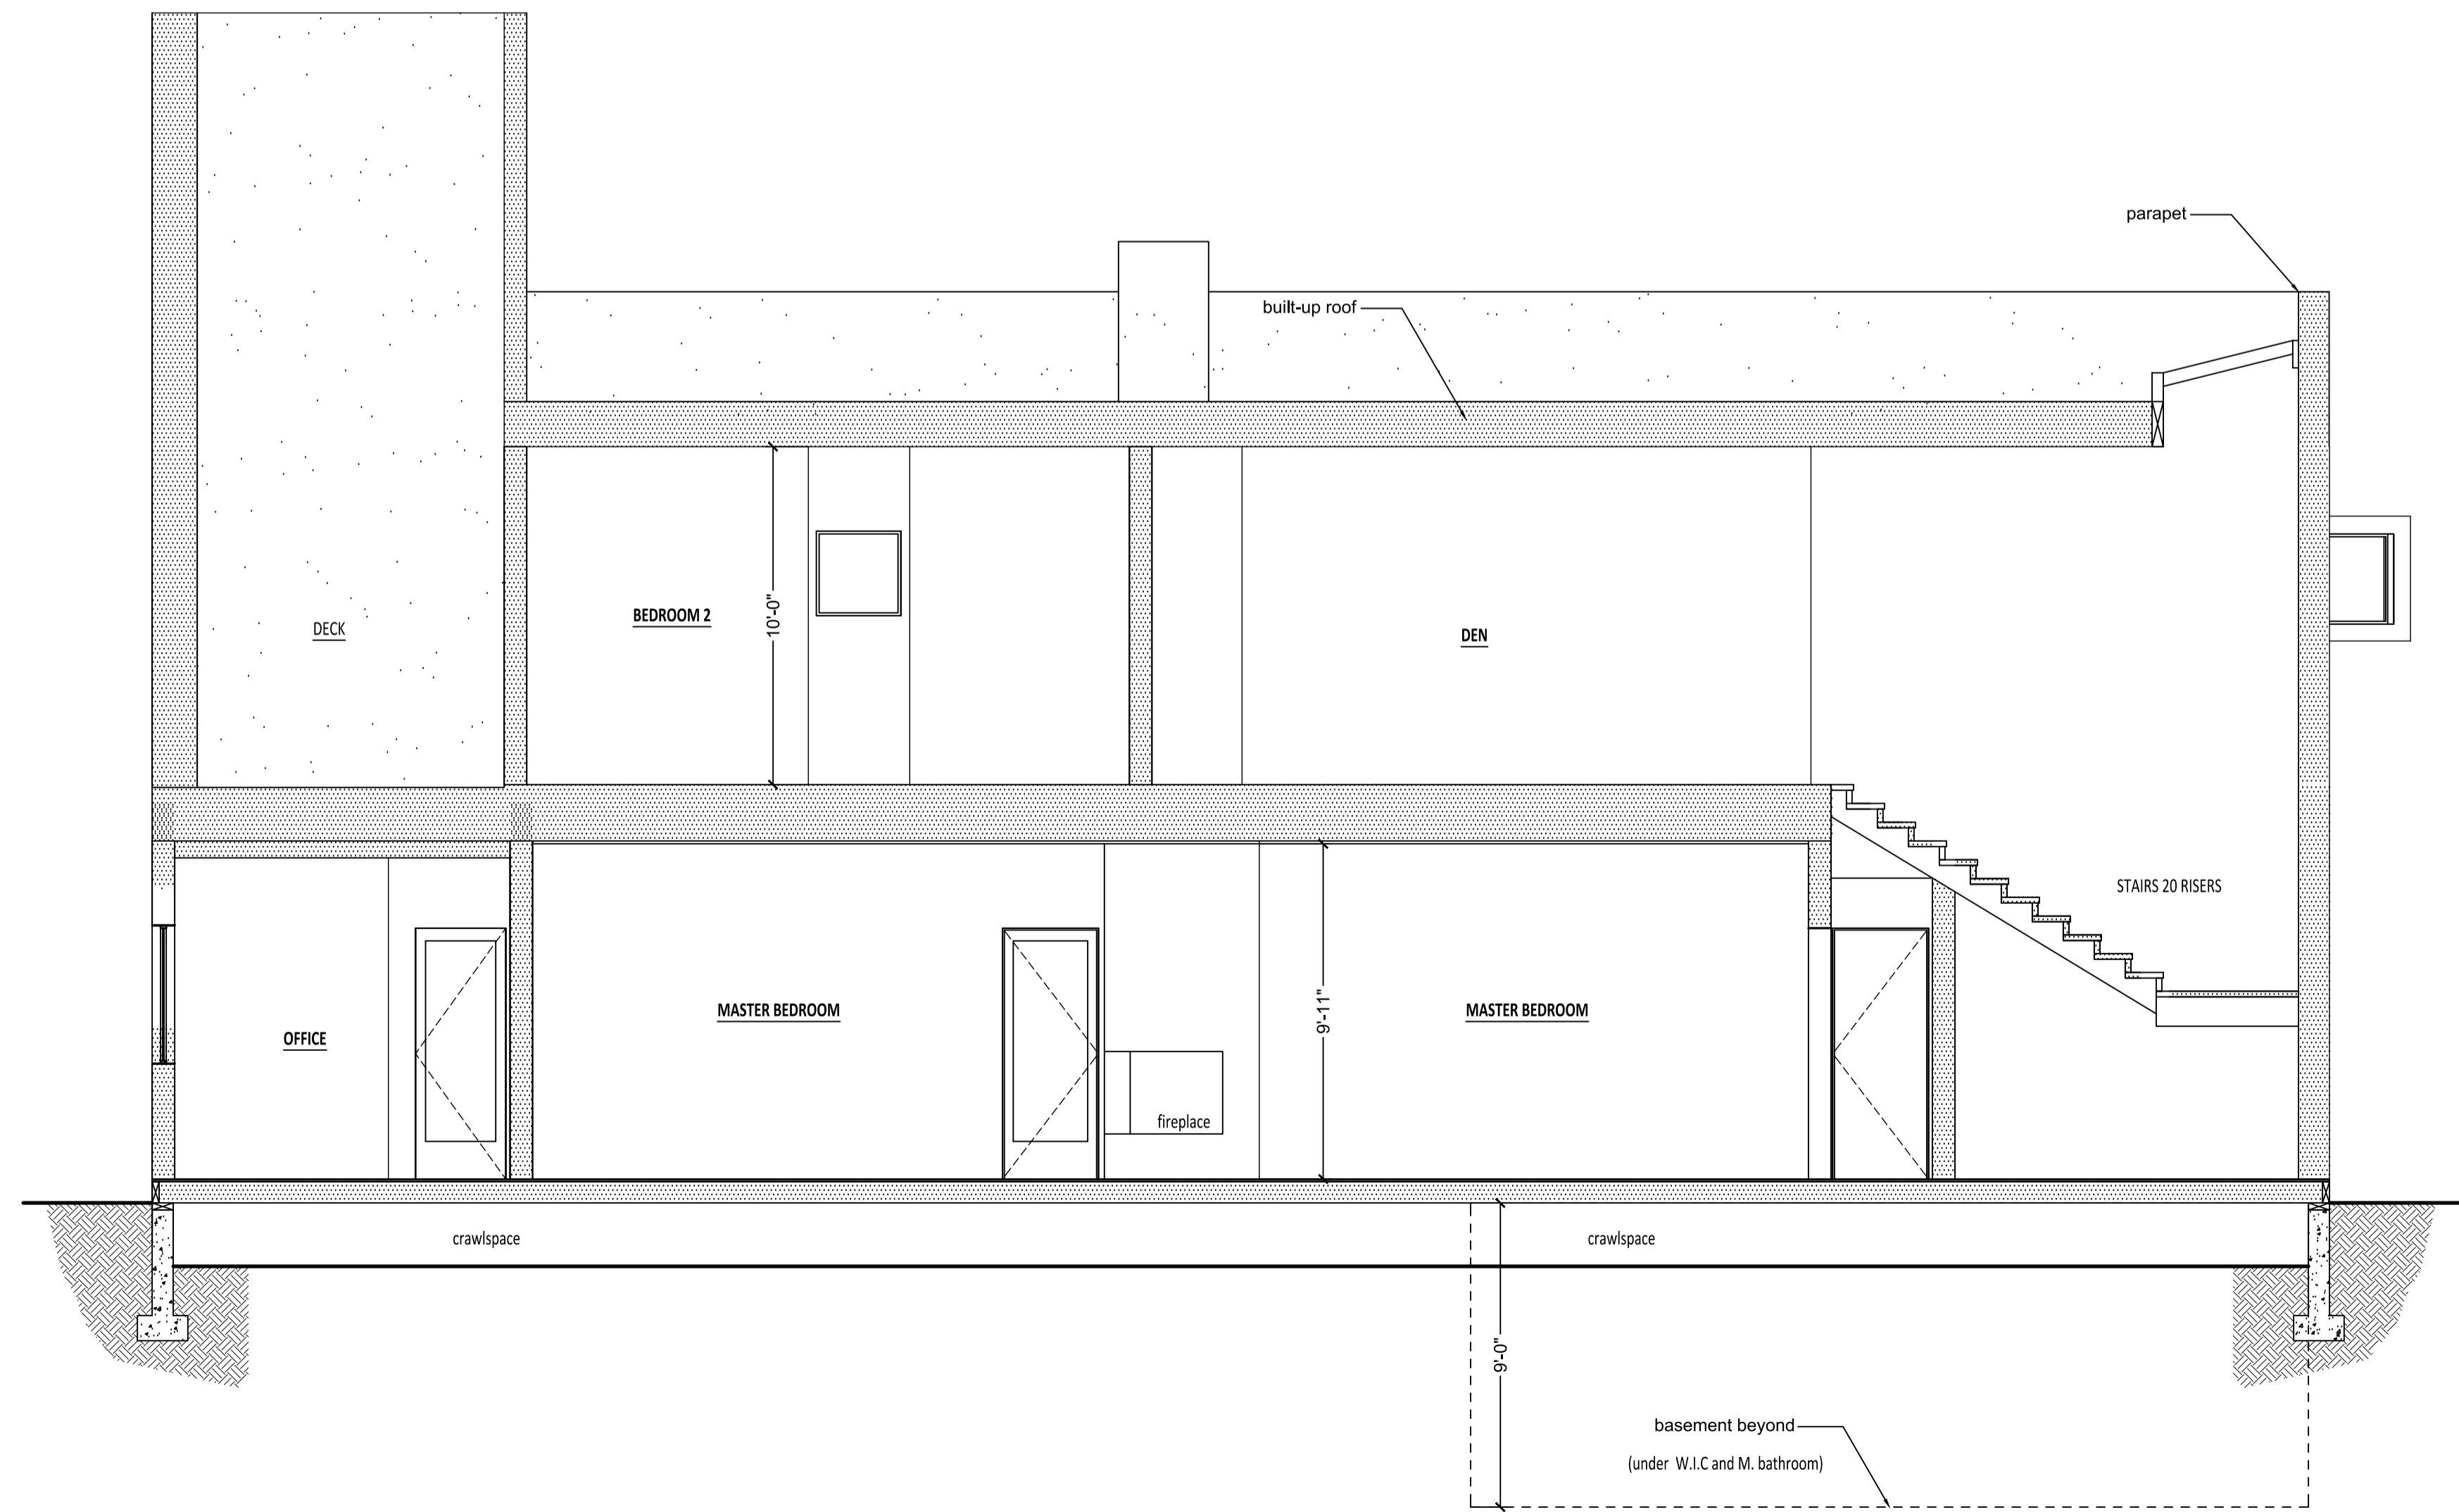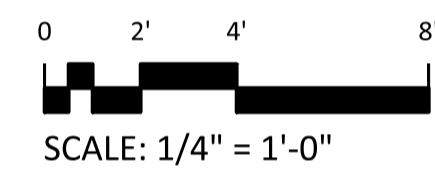

SECTION B

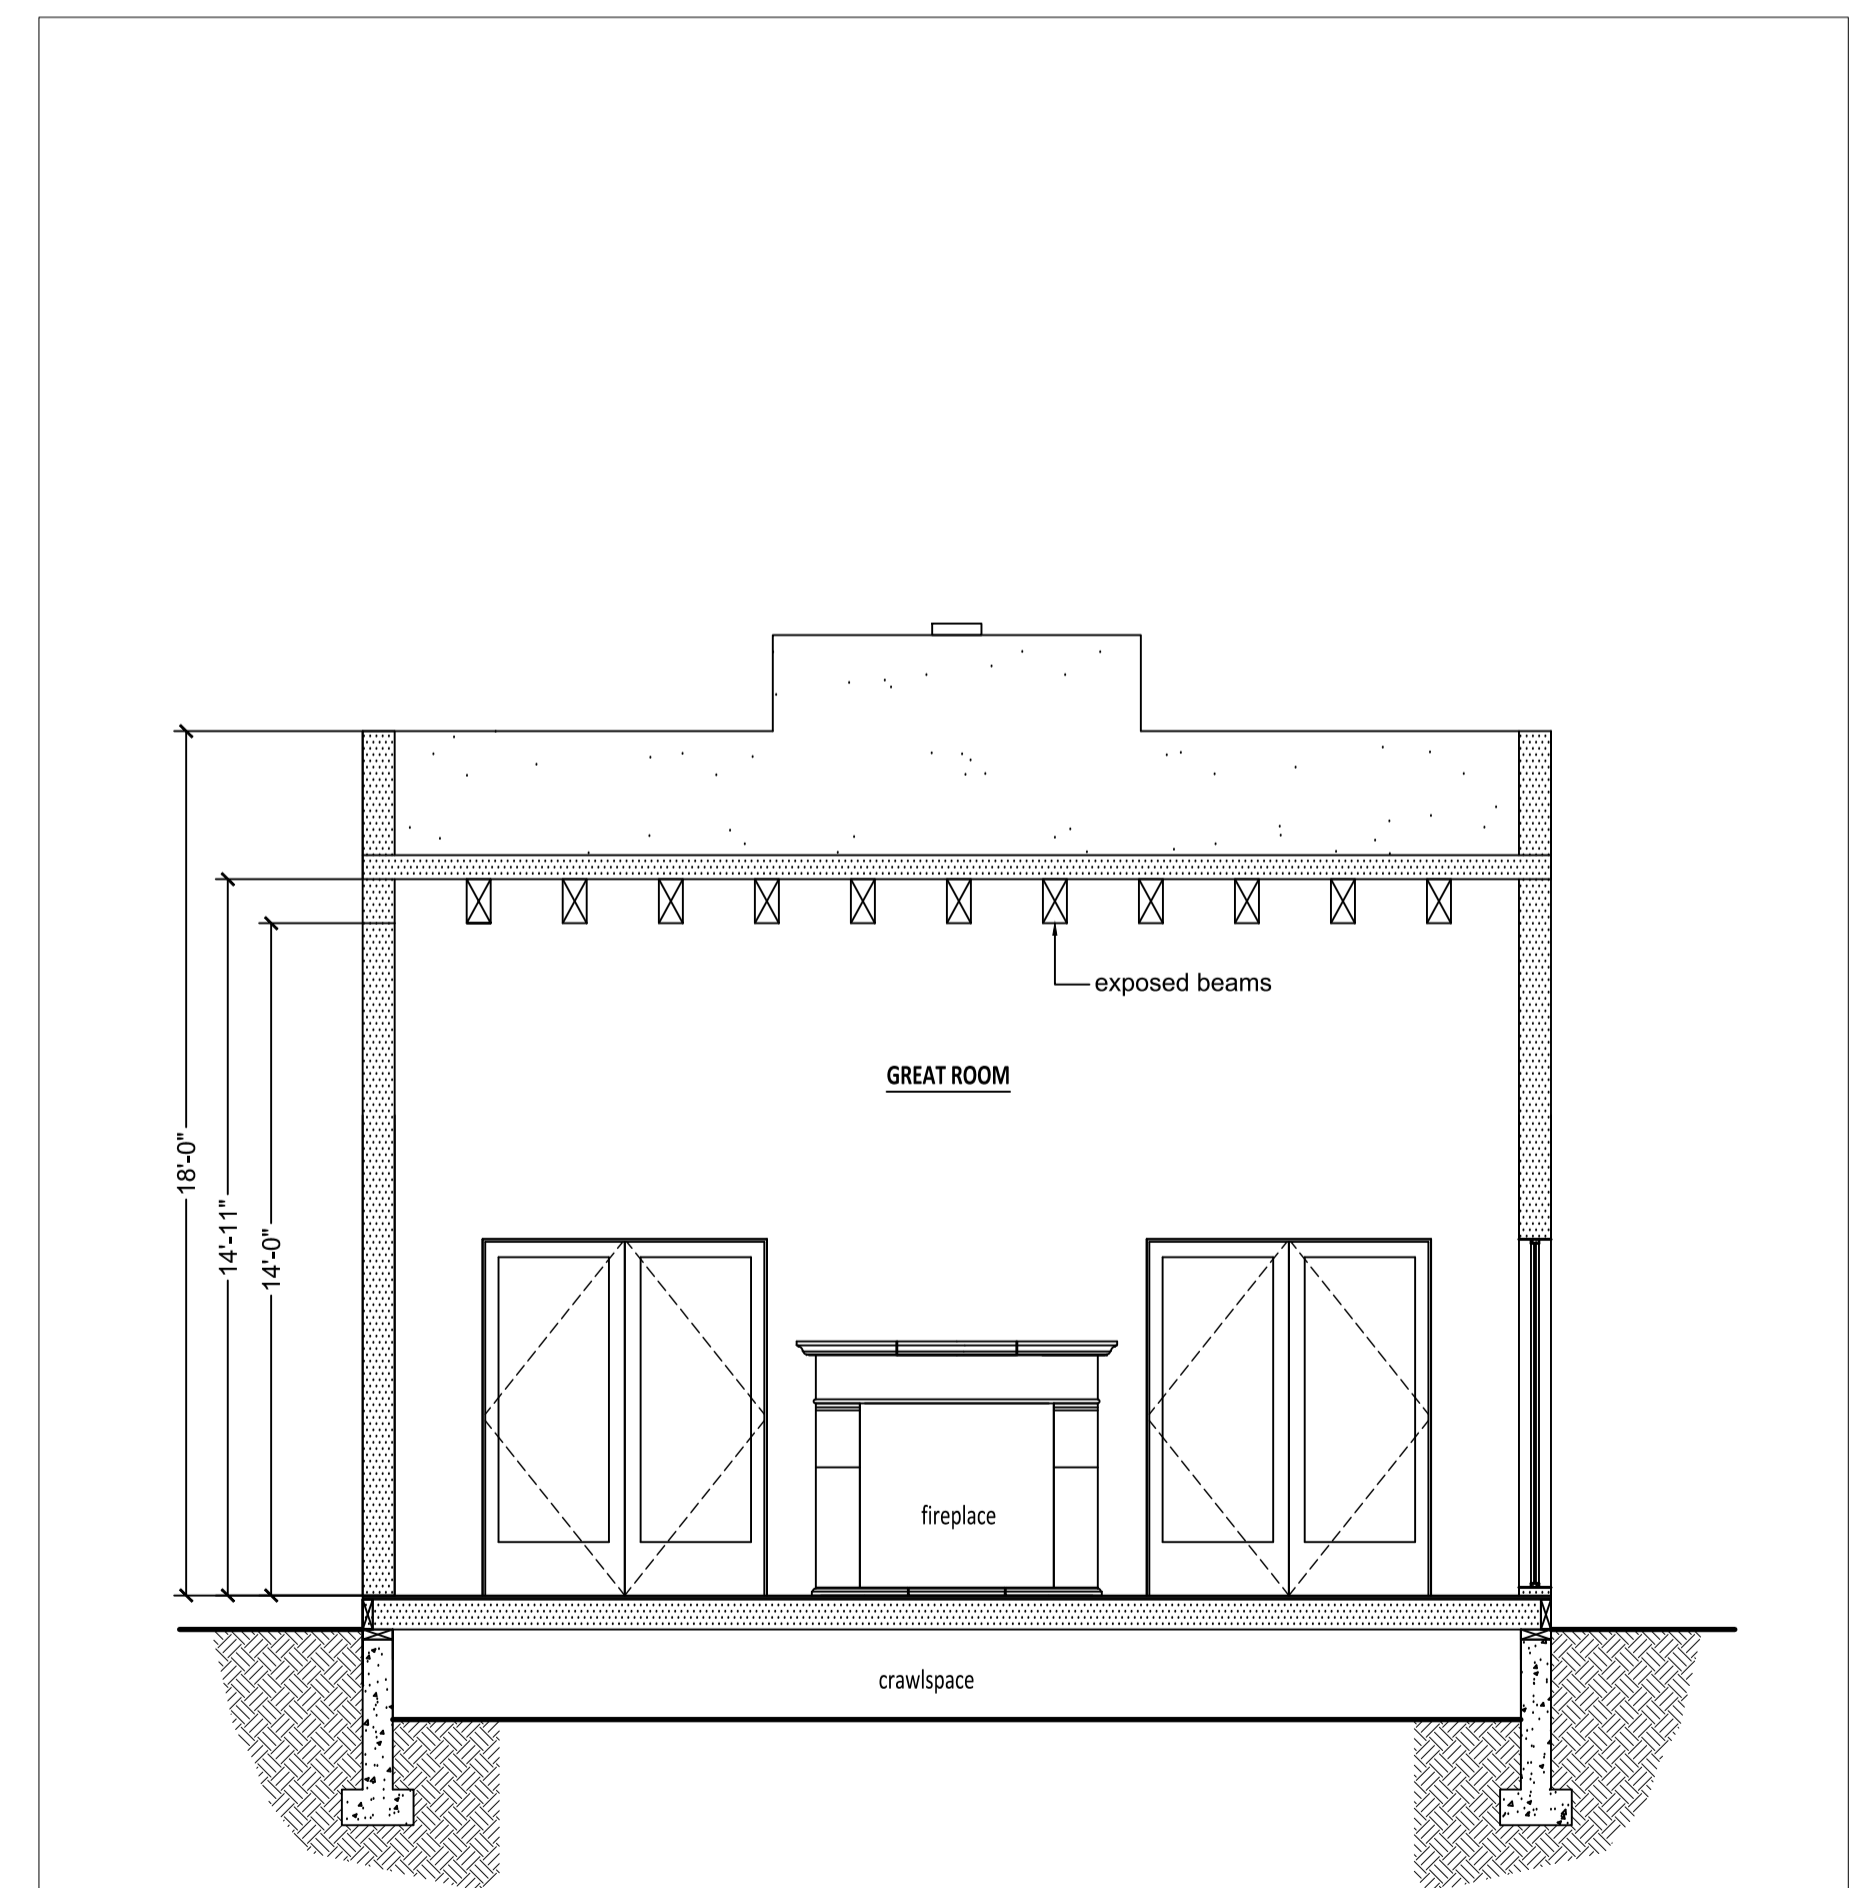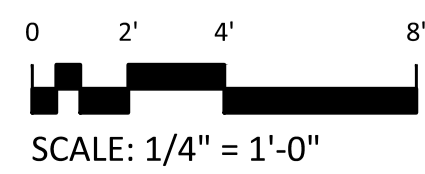

SECTION C

