

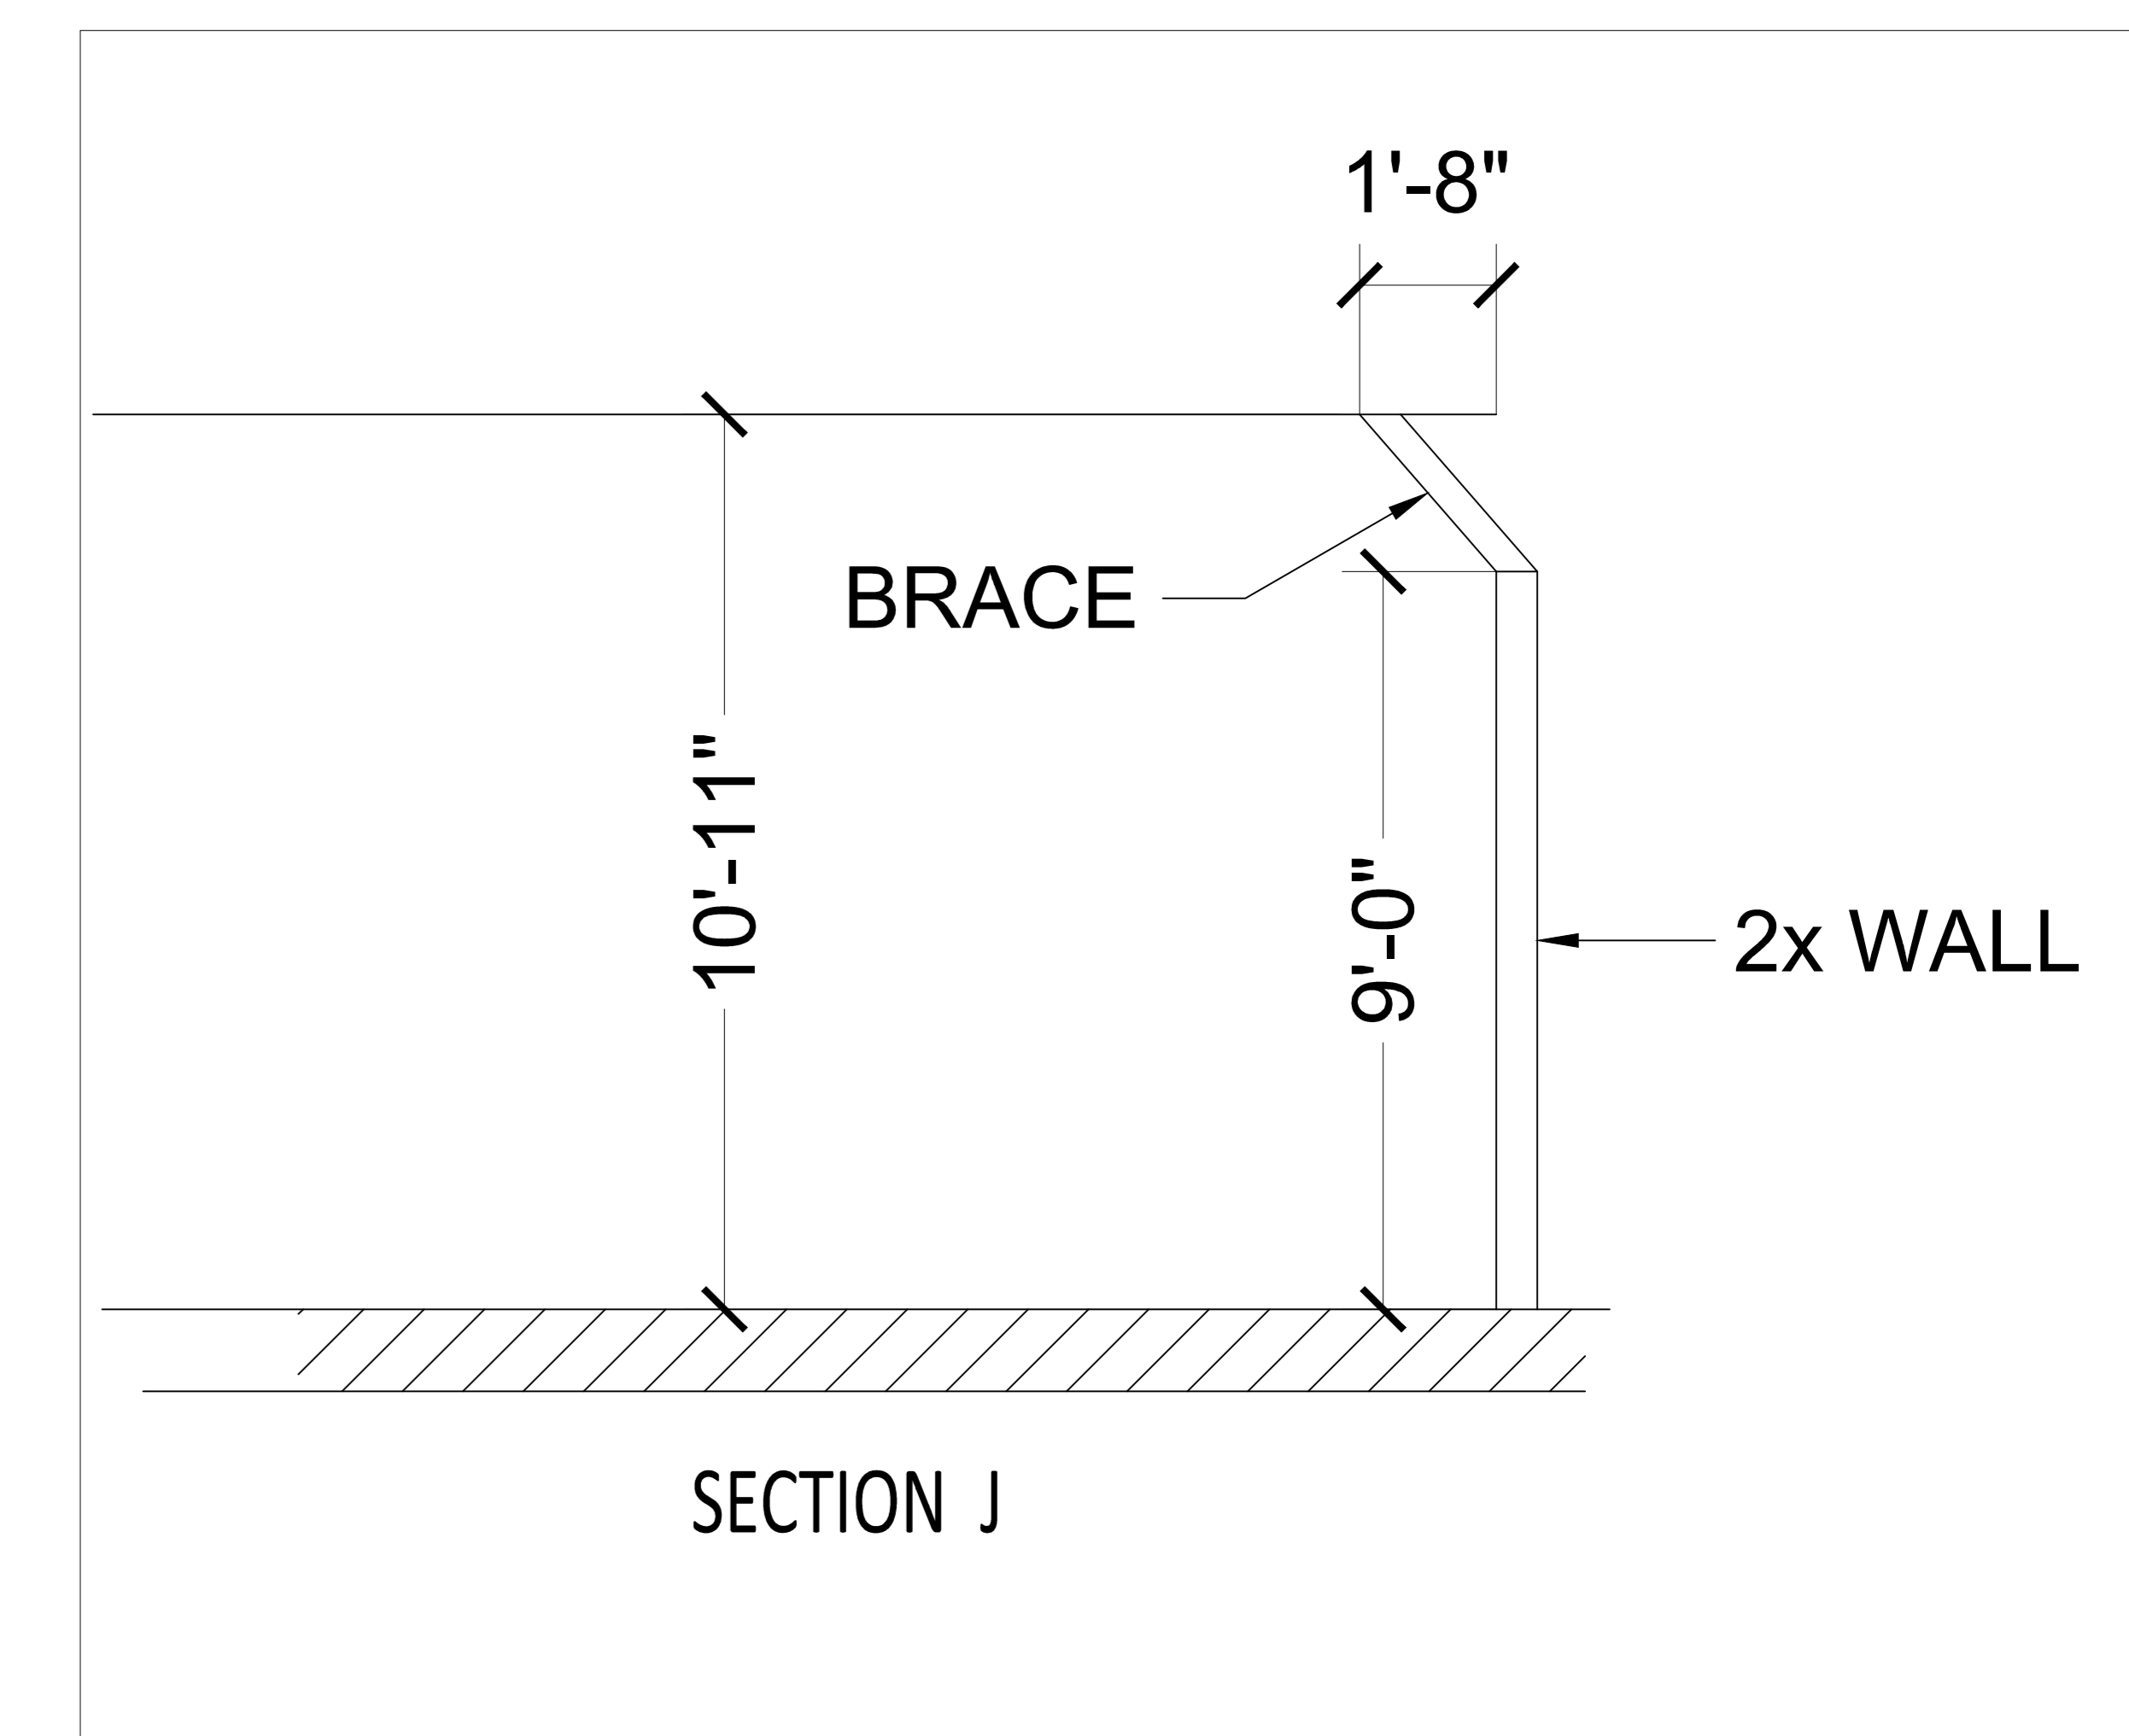



CEILING HEIGHT DETAILS

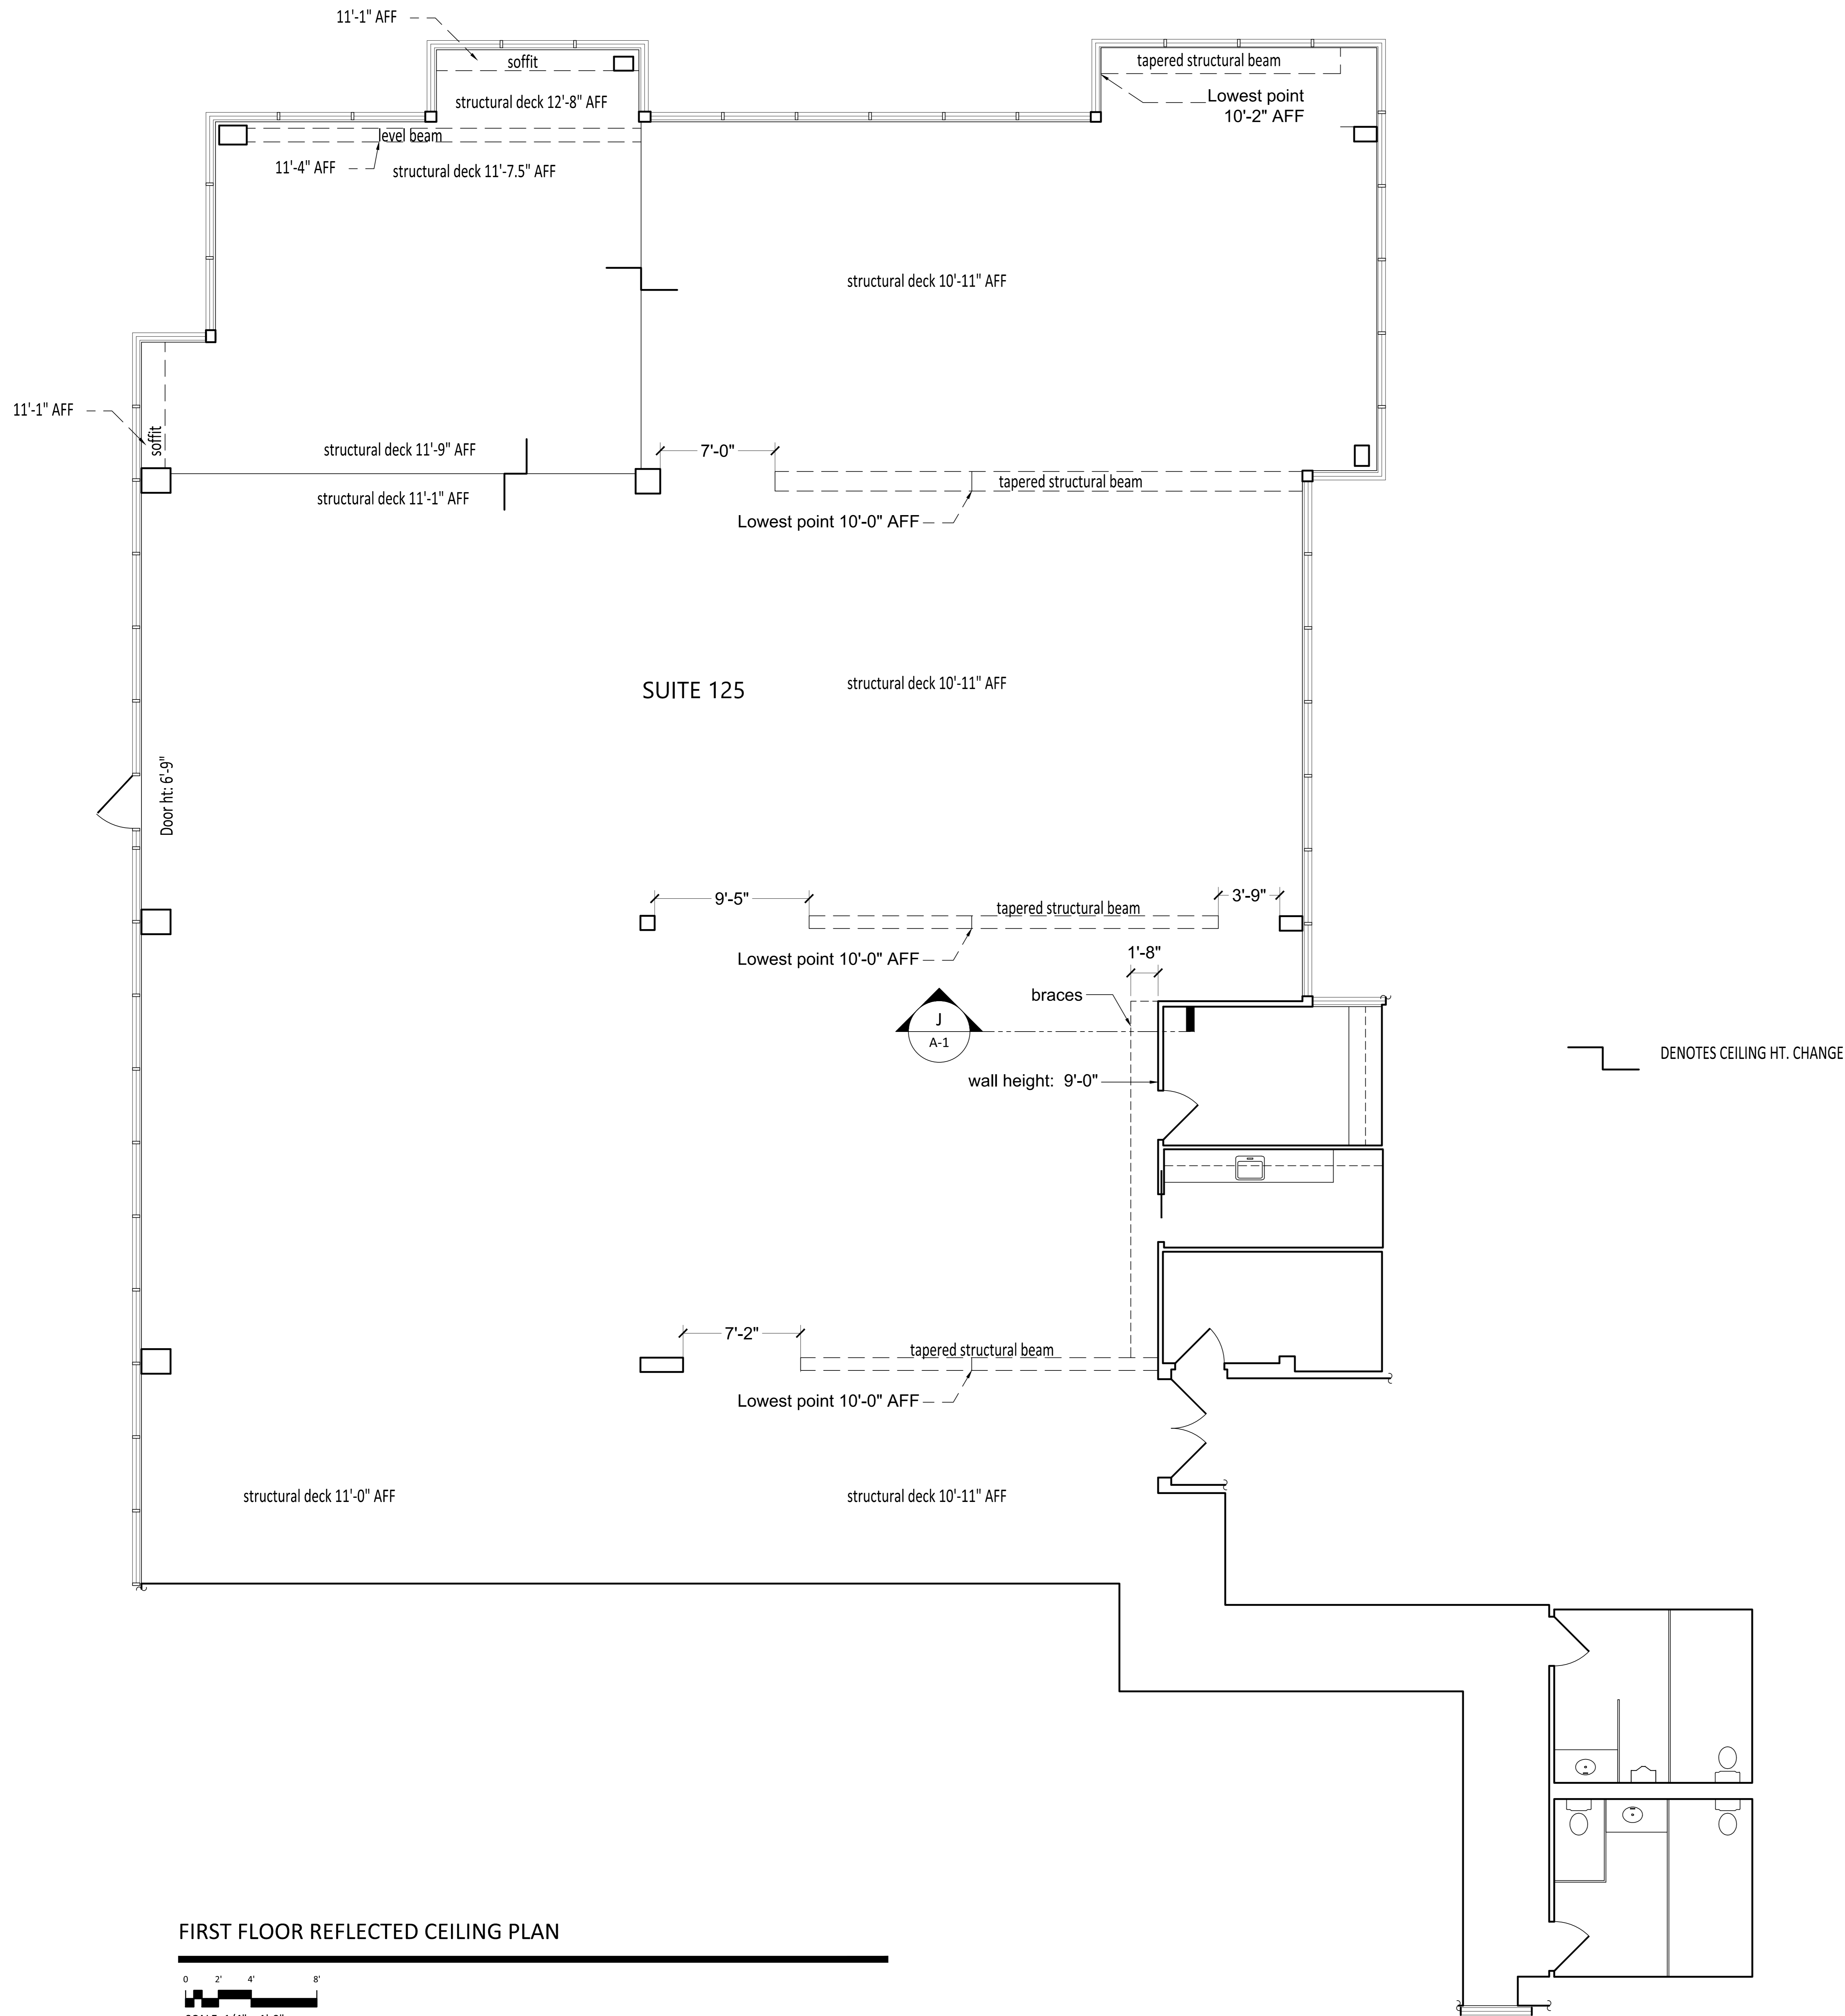

FIRST FLOOR REFLECTED CEILING PLAN

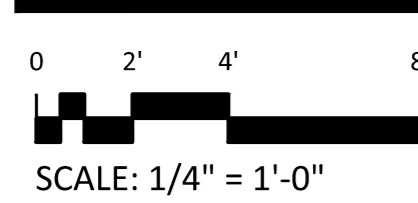

CEILING HEIGHT DETAILS

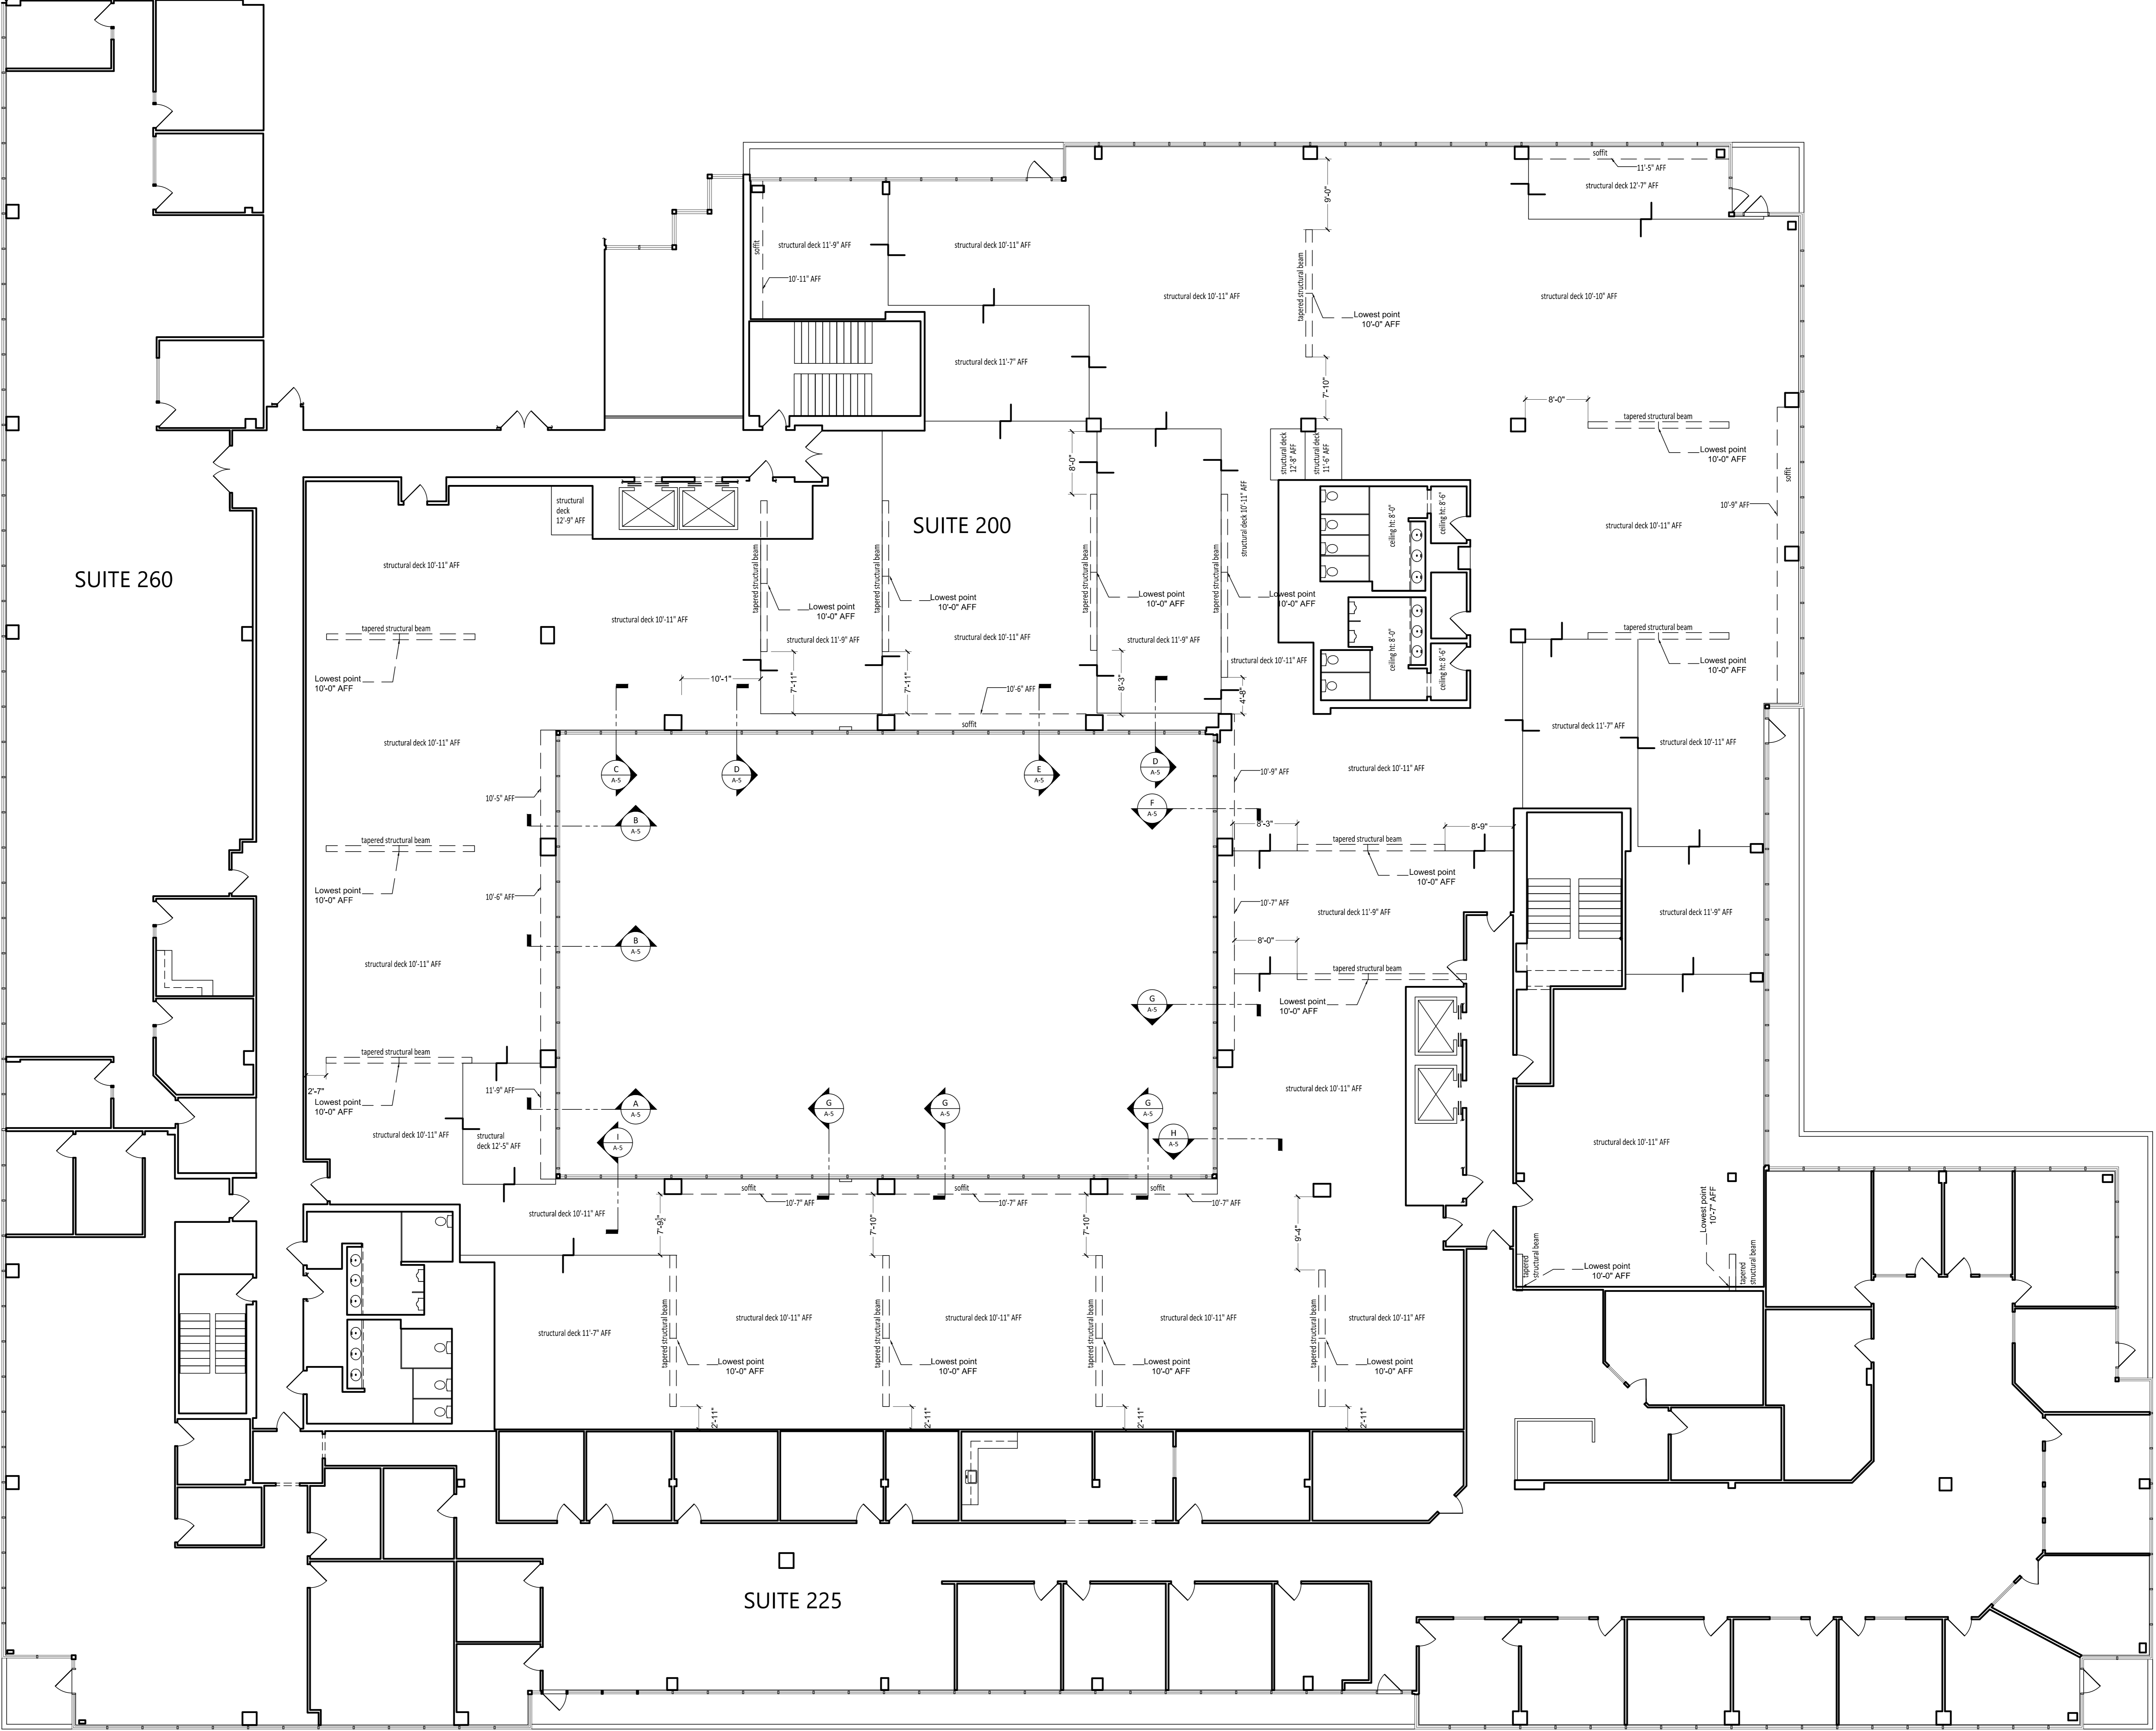


SECOND FLOOR REFLECTED CEILING PLAN


0 4' 8' 16'

SCALE: 1/8" = 1'-0"

WINDOW HEIGHT DETAILS					
TYPE	WINDOW HEIGHT	SILL HEIGHT	HEAD HEIGHT	STYLE	NOTES
⬡	4'-6"	31"	7'-1"	FIXED	--
⬢	6'-10"	3"	7'-1"	FIXED	--

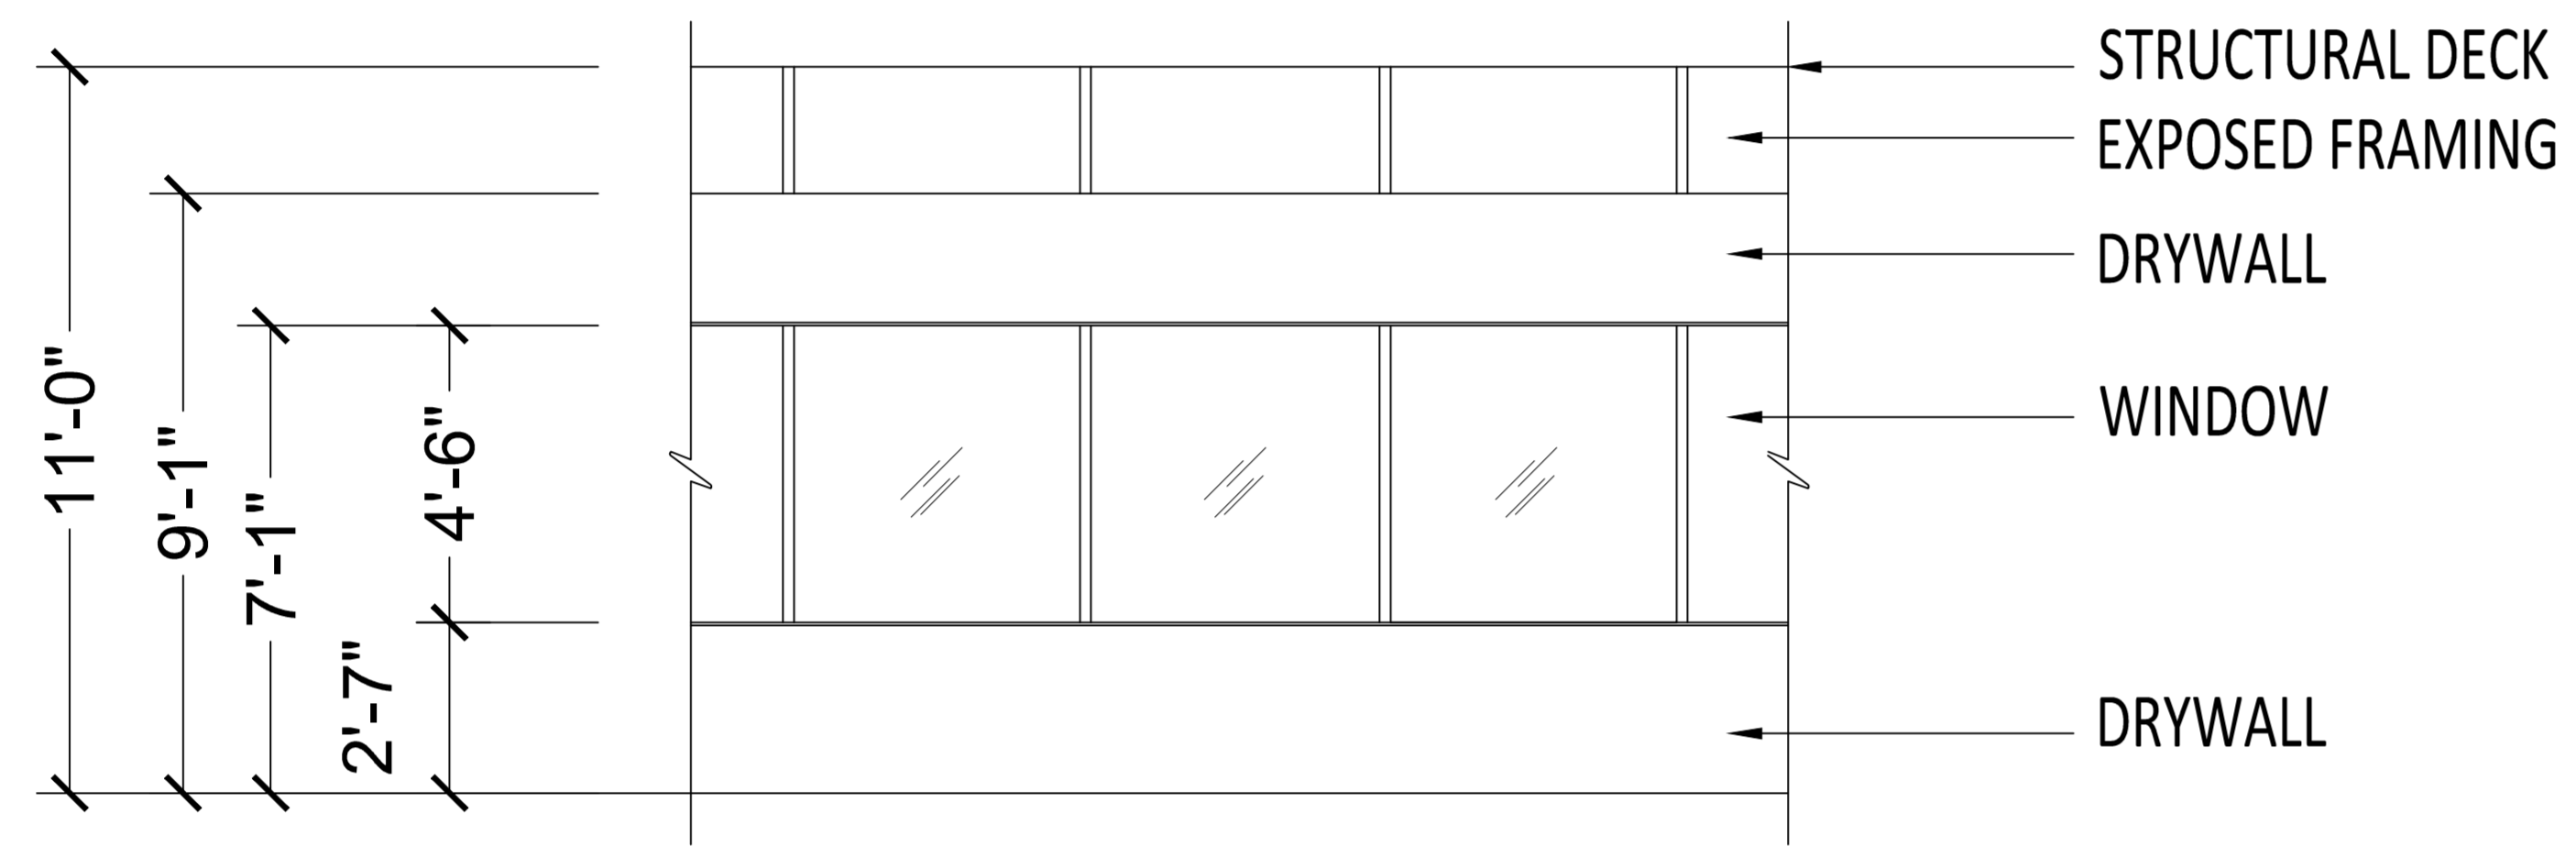


WINDOW TYPE A

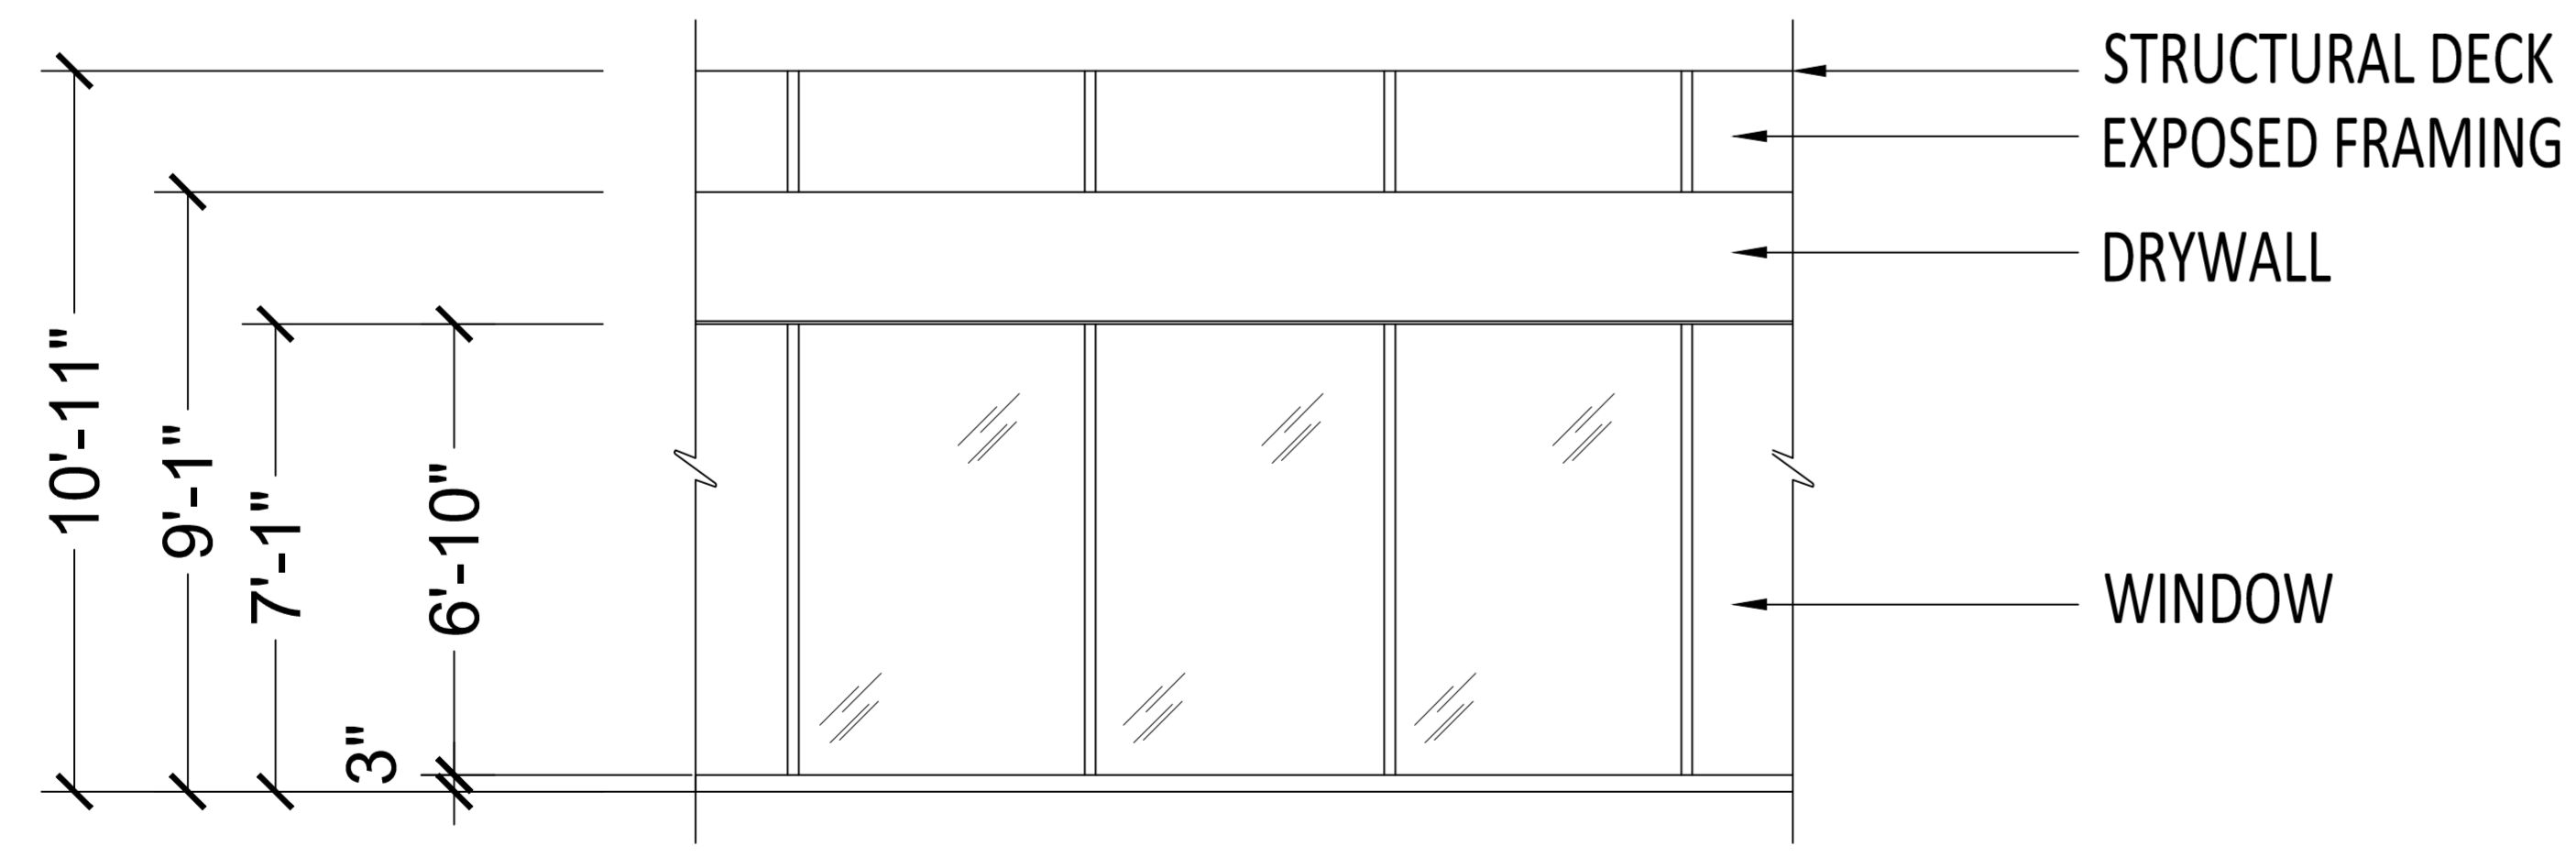


WINDOW TYPE B


DOOR & WINDOW HEIGHT DETAILS

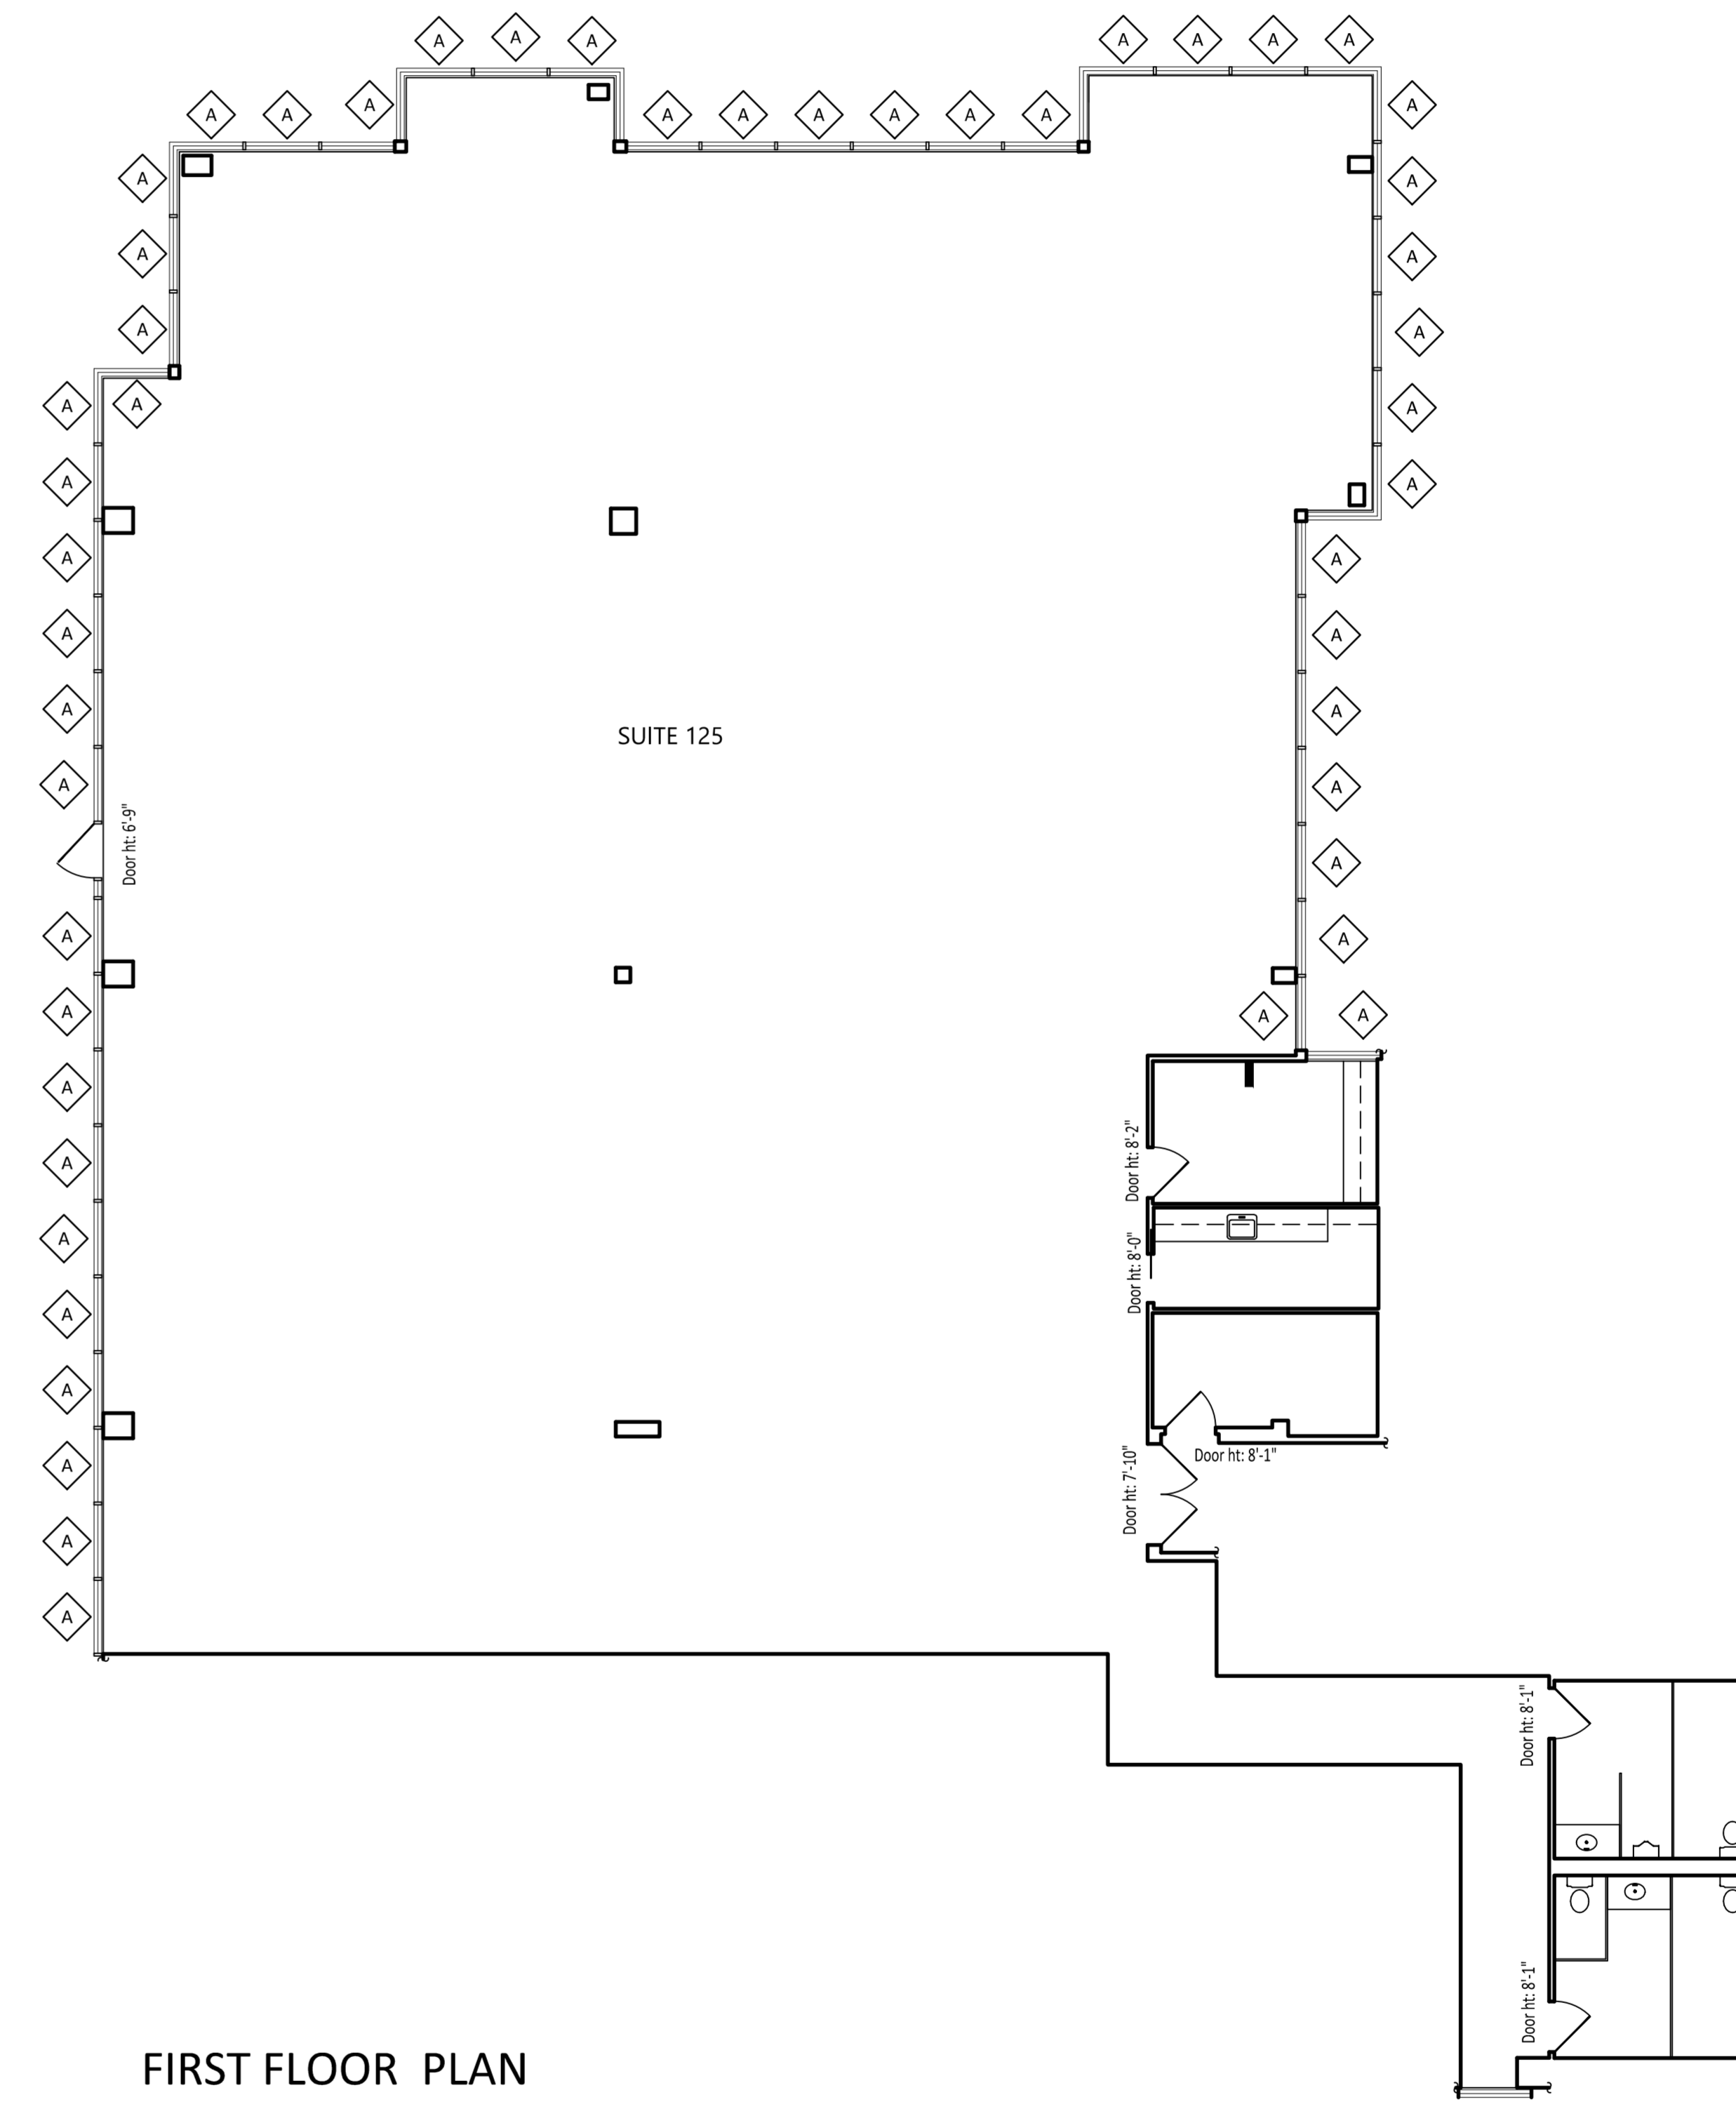

FIRST FLOOR PLAN

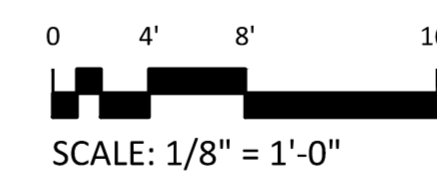

DOOR & WINDOW HEIGHT DETAILS

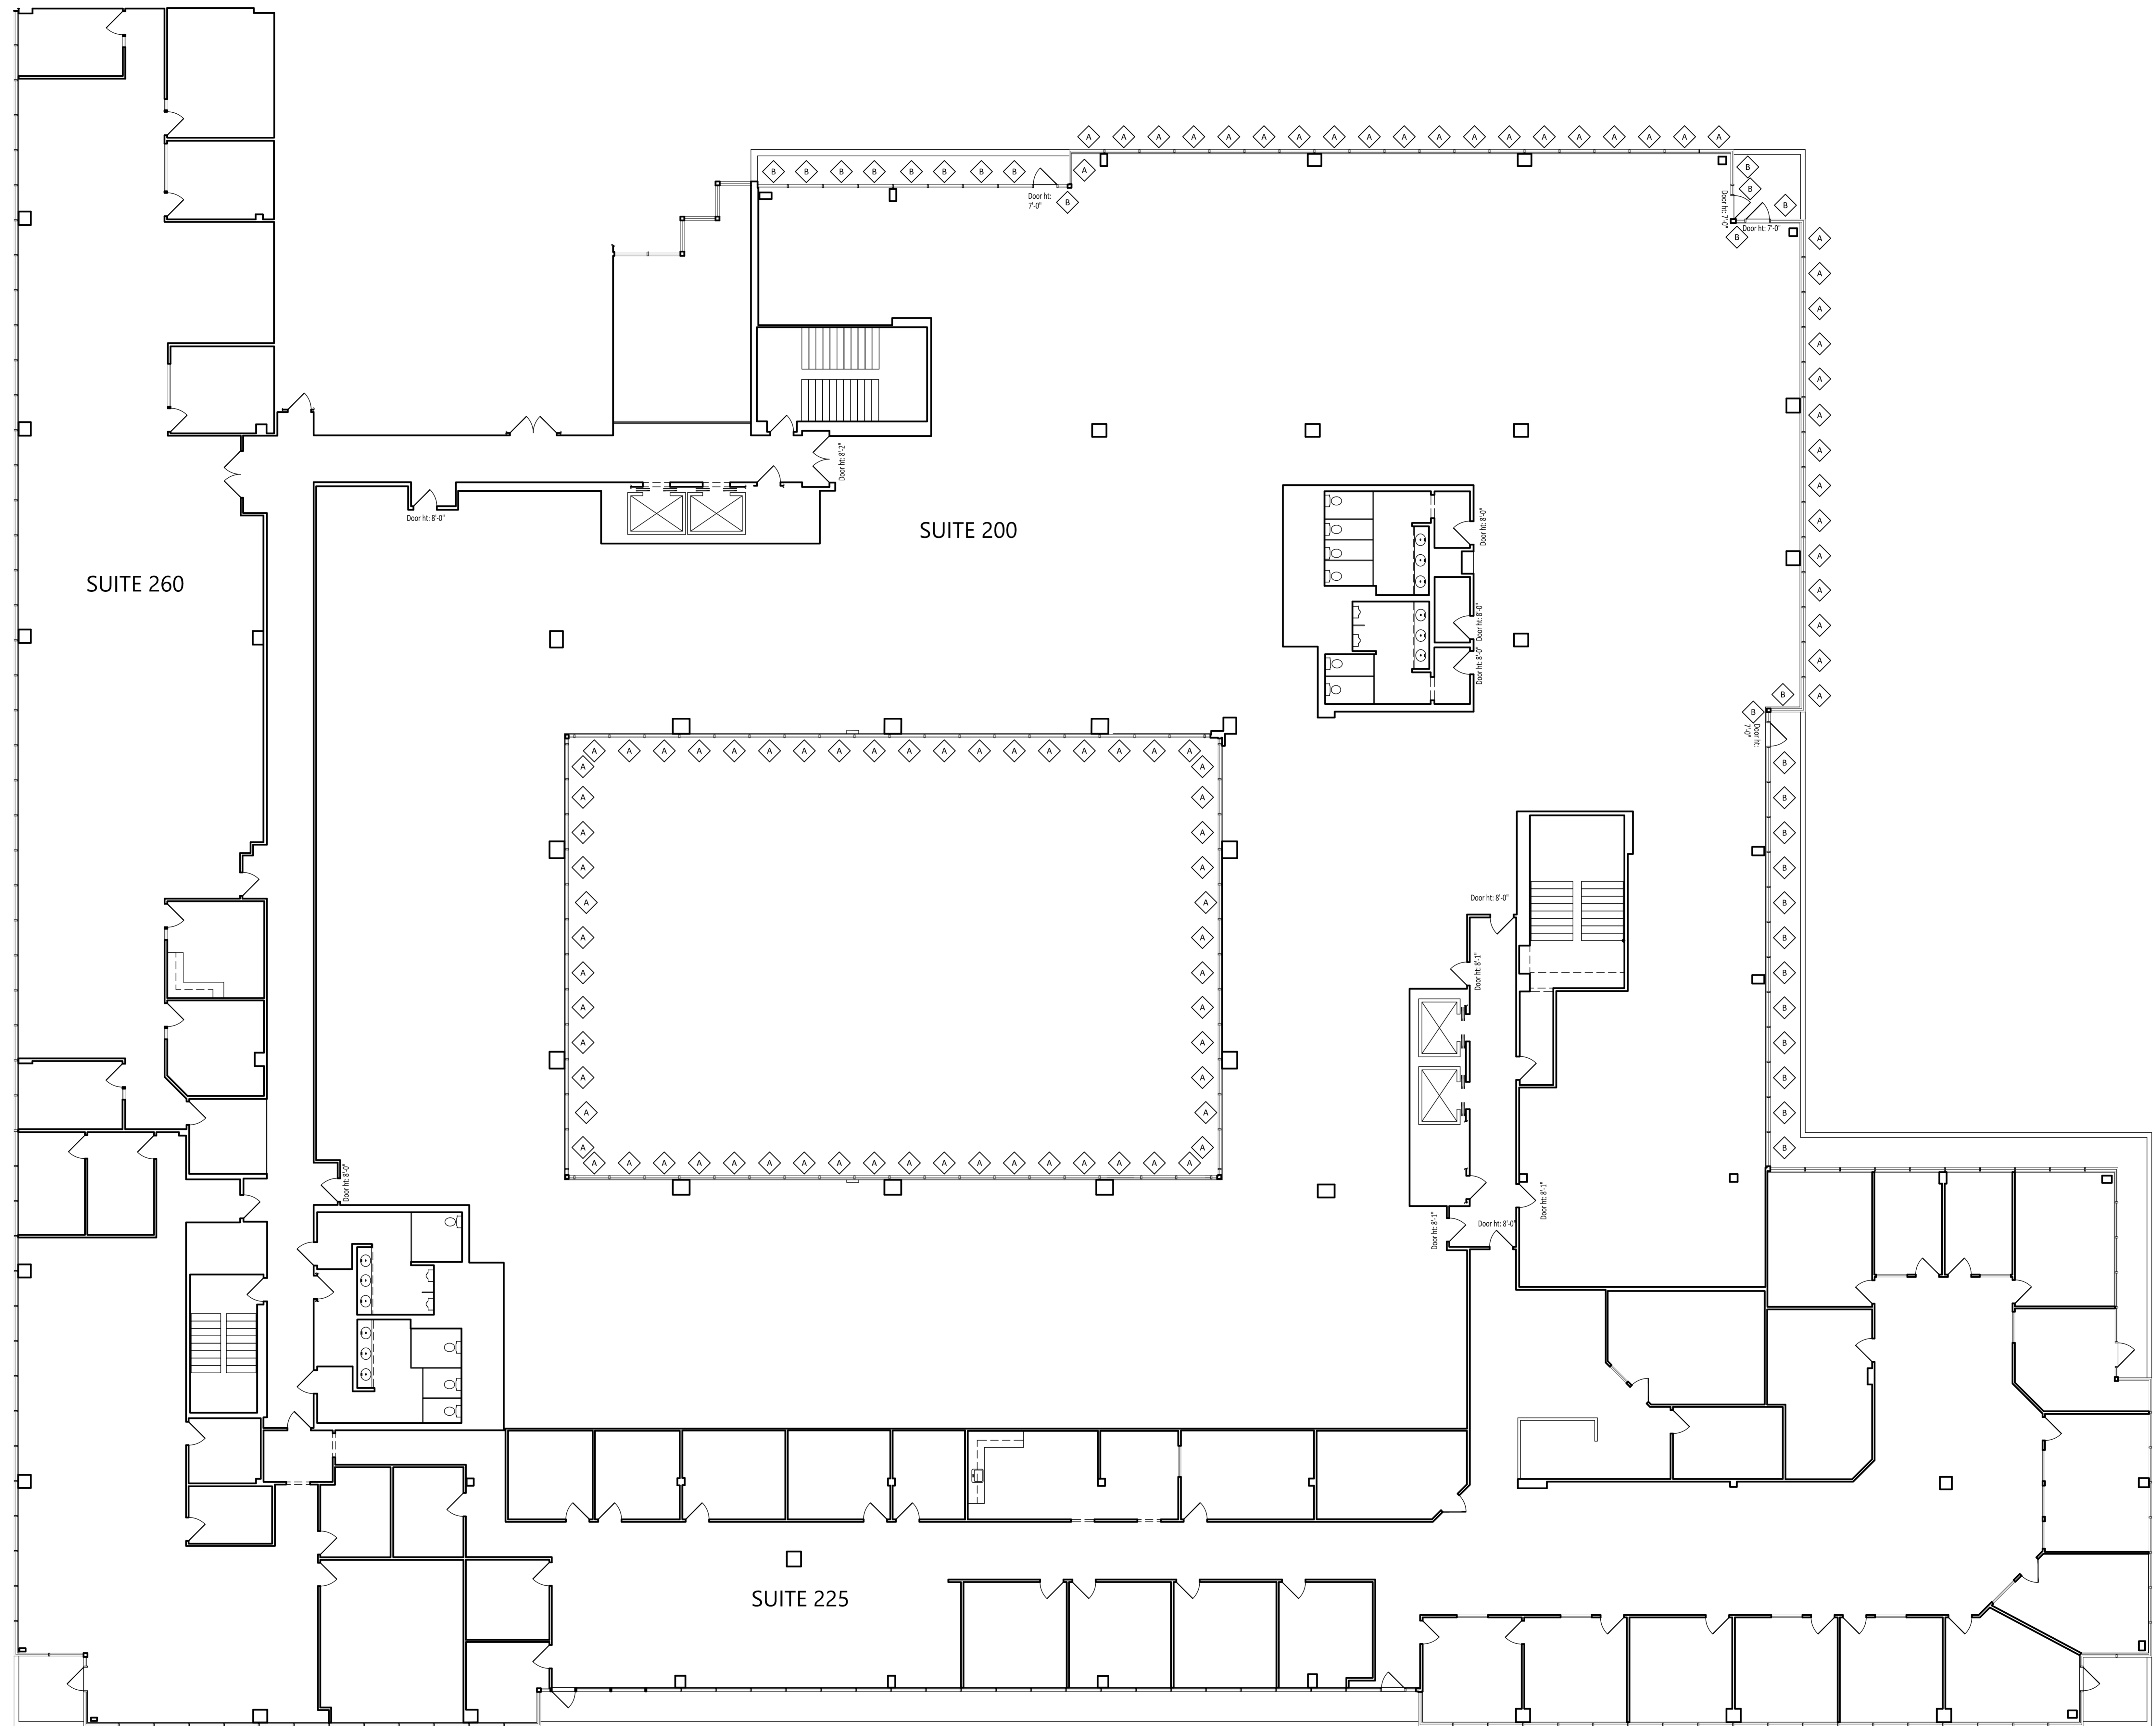

SECOND FLOOR PLAN

