



PLOT PLAN

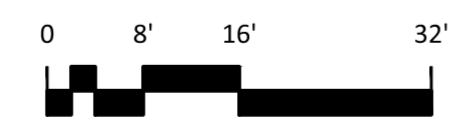

SCALE: 1/16" = 1'-0"

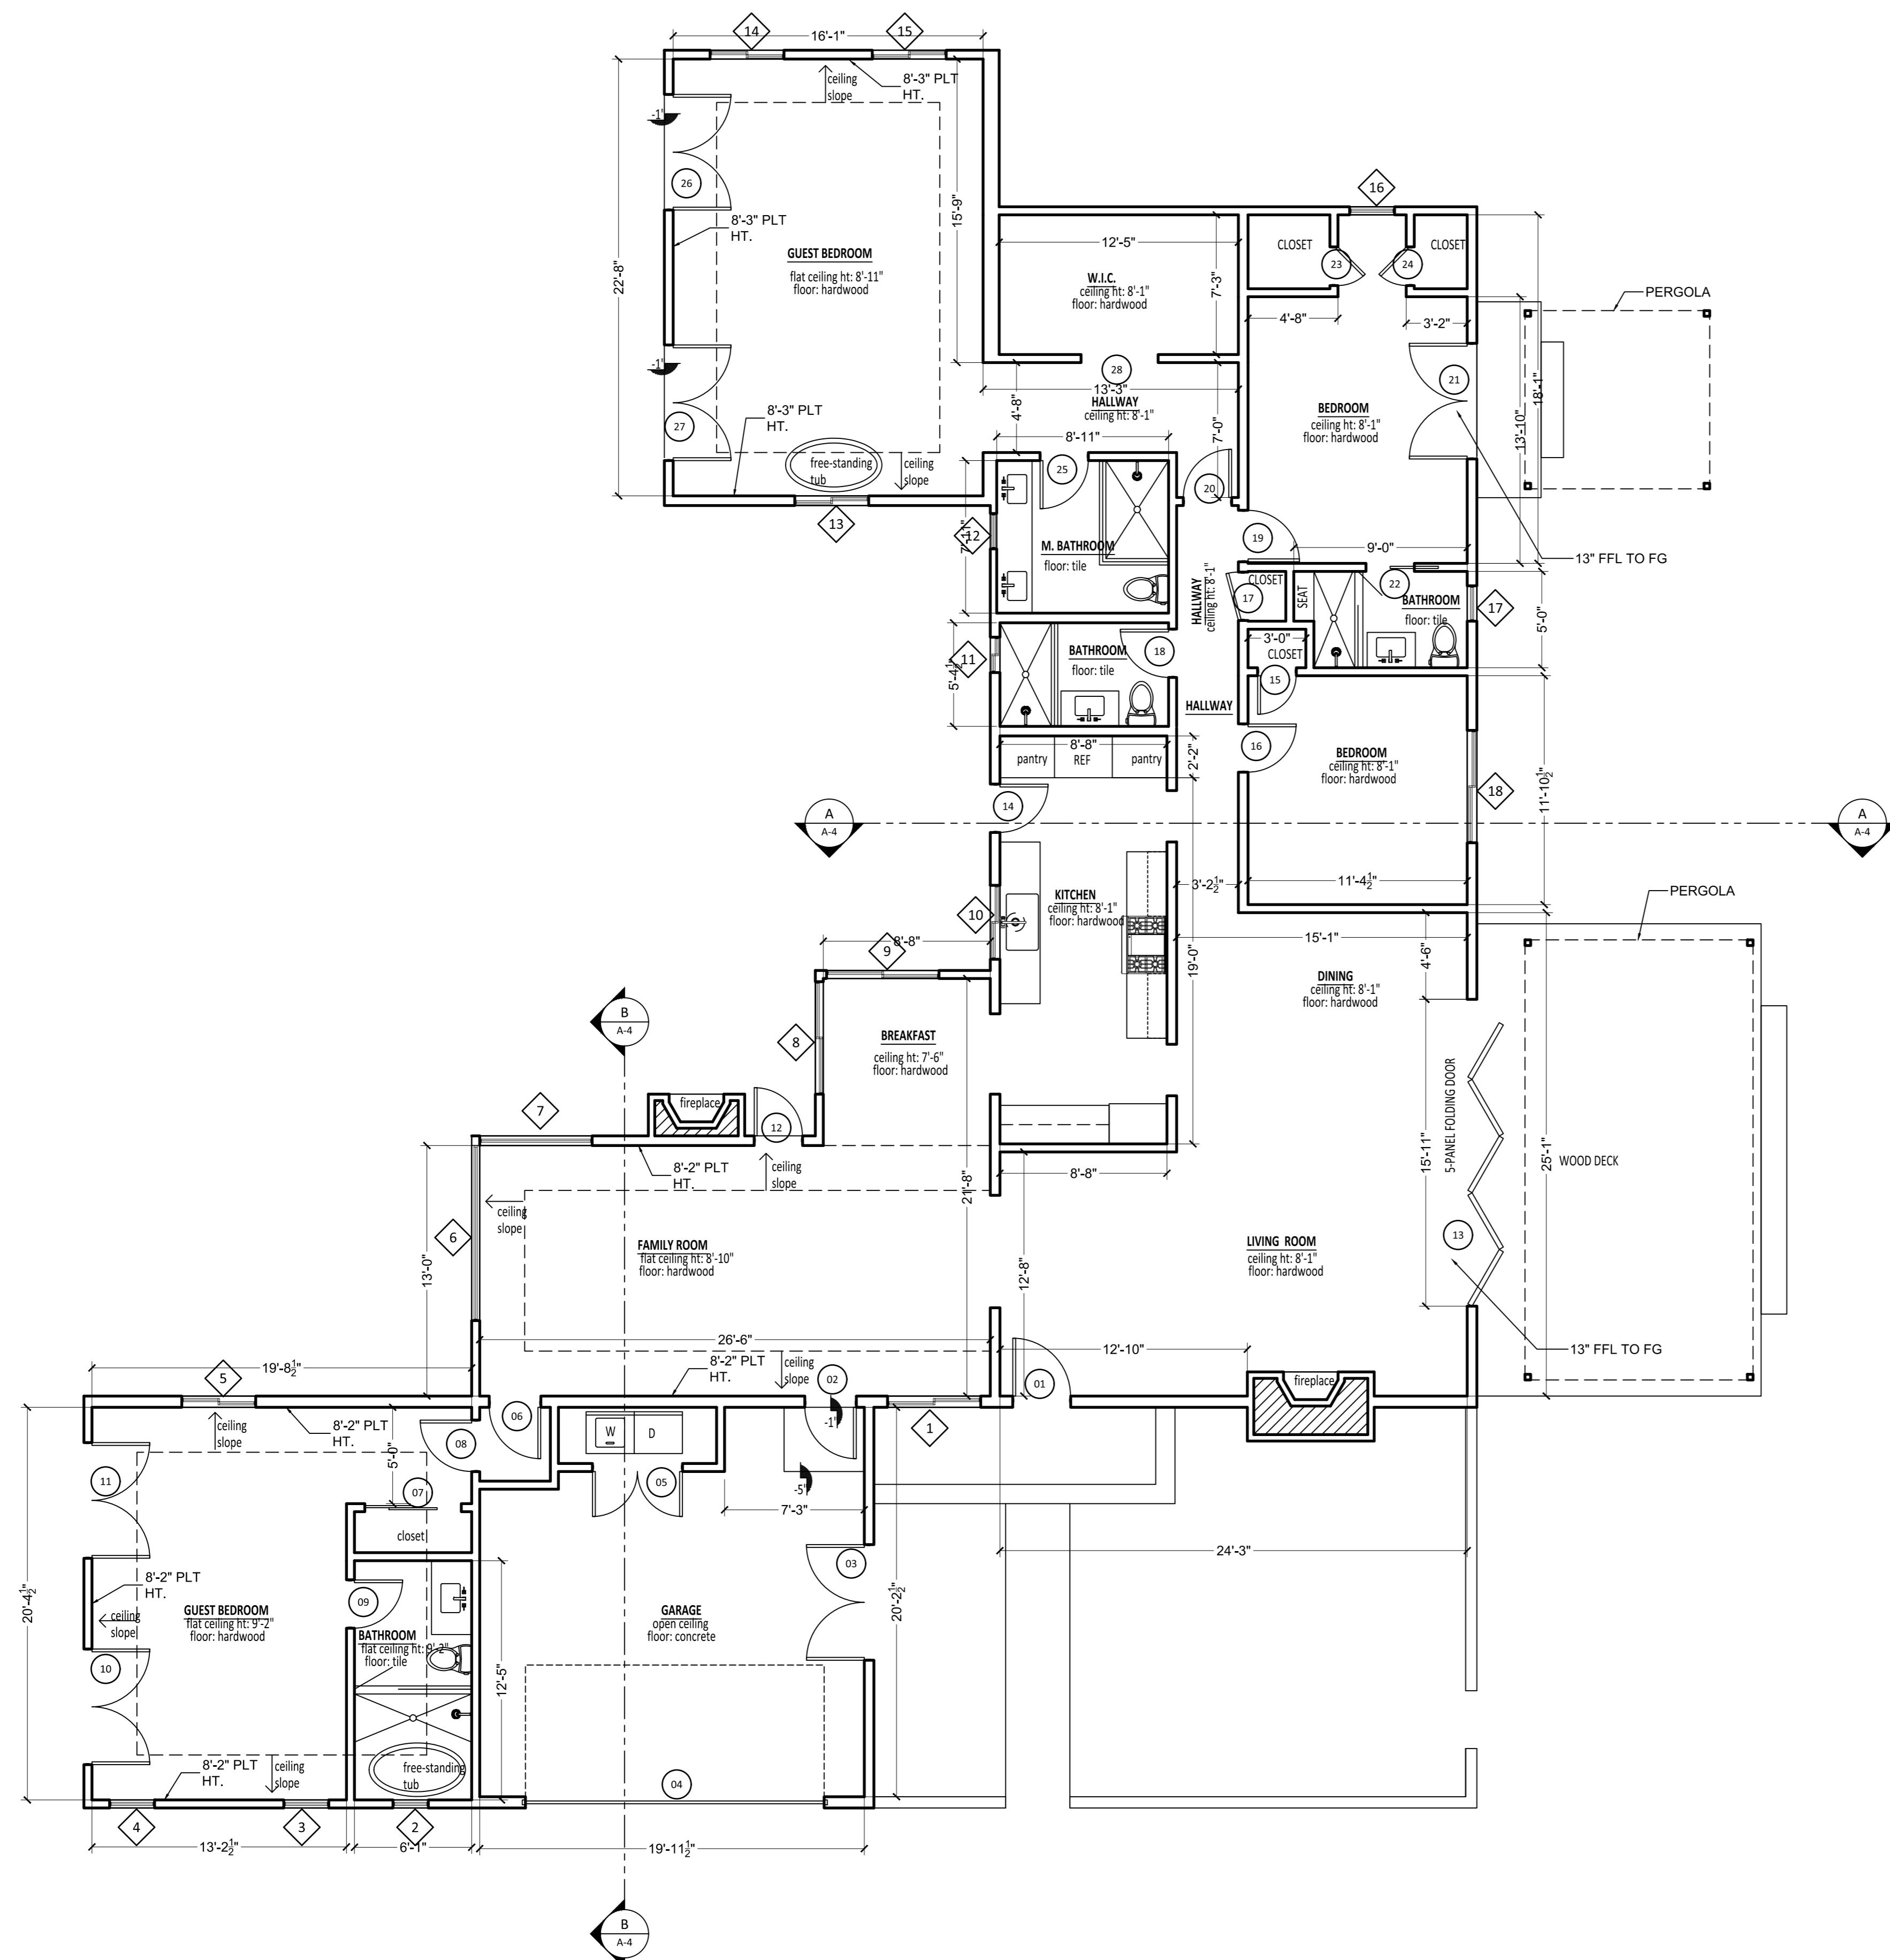




DOOR SCHEDULE				
MARK	SIZE		Type	NOTES
	WD	HGT		
1	3'-0"	6'-8"	---	---
2	2'-8"	6'-8"	SWING SINGLE	---
3	6'-0"	7'-8"	FRENCH DOORS	---
4	15'-4"	7'-0"	OVERHEAD - SECTIONAL	---
5	4'-8"	6'-8"	SWING DOUBLE	---
6	2'-8"	6'-8"	SWING SINGLE	---
7	3'-0"	6'-8"	SLIDING - DOUBLE	---
8	2'-8"	6'-8"	SWING SINGLE	---
9	2'-8"	6'-8"	SWING SINGLE	---
10	6'-0"	6'-8"	FRENCH DOORS	---
11	6'-0"	6'-8"	FRENCH DOORS	---
12	2'-8"	6'-8"	SWING SINGLE	---
13	15'-11"	6'-8"	FOLDING DOOR	---
14	2'-8"	6'-8"	---	---
15	2'-8"	6'-8"	---	---
16	2'-8"	6'-8"	---	---
17	2'-8"	6'-8"	SWING SINGLE	---
18	2'-8"	6'-8"	SWING SINGLE	---
19	2'-8"	6'-8"	SWING SINGLE	---
20	2'-8"	6'-8"	SWING SINGLE	---
21	6'-0"	6'-8"	FRENCH DOORS	---
22	2'-8"	6'-8"	POCKET - SINGLE	---
23	2'-0"	6'-8"	SWING SINGLE	---
24	2'-0"	6'-8"	SWING SINGLE	---
25	2'-8"	6'-8"	SWING SINGLE	---
26	6'-0"	6'-8"	FRENCH DOORS	---
27	6'-0"	6'-8"	FRENCH DOORS	---
28	4'-0"	6'-8"	CASED OPENING	---


WINDOW SCHEDULE				
MARK	SIZE		Type	NOTES
	Width	HEIGHT		
1	4'-10"	3'-4"	SLIDING	---
2	1'-10"	2'-3"	CASEMENT	---
3	2'-4"	3'-10"	CASEMENT	---
4	2'-4"	3'-10"	CASEMENT	---
5	3'-10"	3'-10"	SLIDING	---
6	8'-11"	7'-3"	FIXED	---
7	5'-10"	7'-3"	FIXED	---
8	3'-10"	3'-10"	SLIDING	---
9	3'-10"	3'-10"	SLIDING	---
10	3'-10"	3'-10"	SLIDING	---
11	6'-10"	2'-10"	SLIDING	---
12	1'-10"	2'-10"	CASEMENT	---
13	3'-10"	3'-10"	SLIDING	---
14	3'-10"	3'-10"	SLIDING	---
15	3'-10"	3'-10"	SLIDING	---
16	2'-4"	3'-10"	CASEMENT	---
17	6'-10"	3'-10"	CASEMENT	---
18	3'-10"	3'-10"	SLIDING	---

FLOOR PLAN - MAIN HOUSE


0 2'-8" 5'-4" 10'-8"

SCALE: 3/16" = 1'-0"

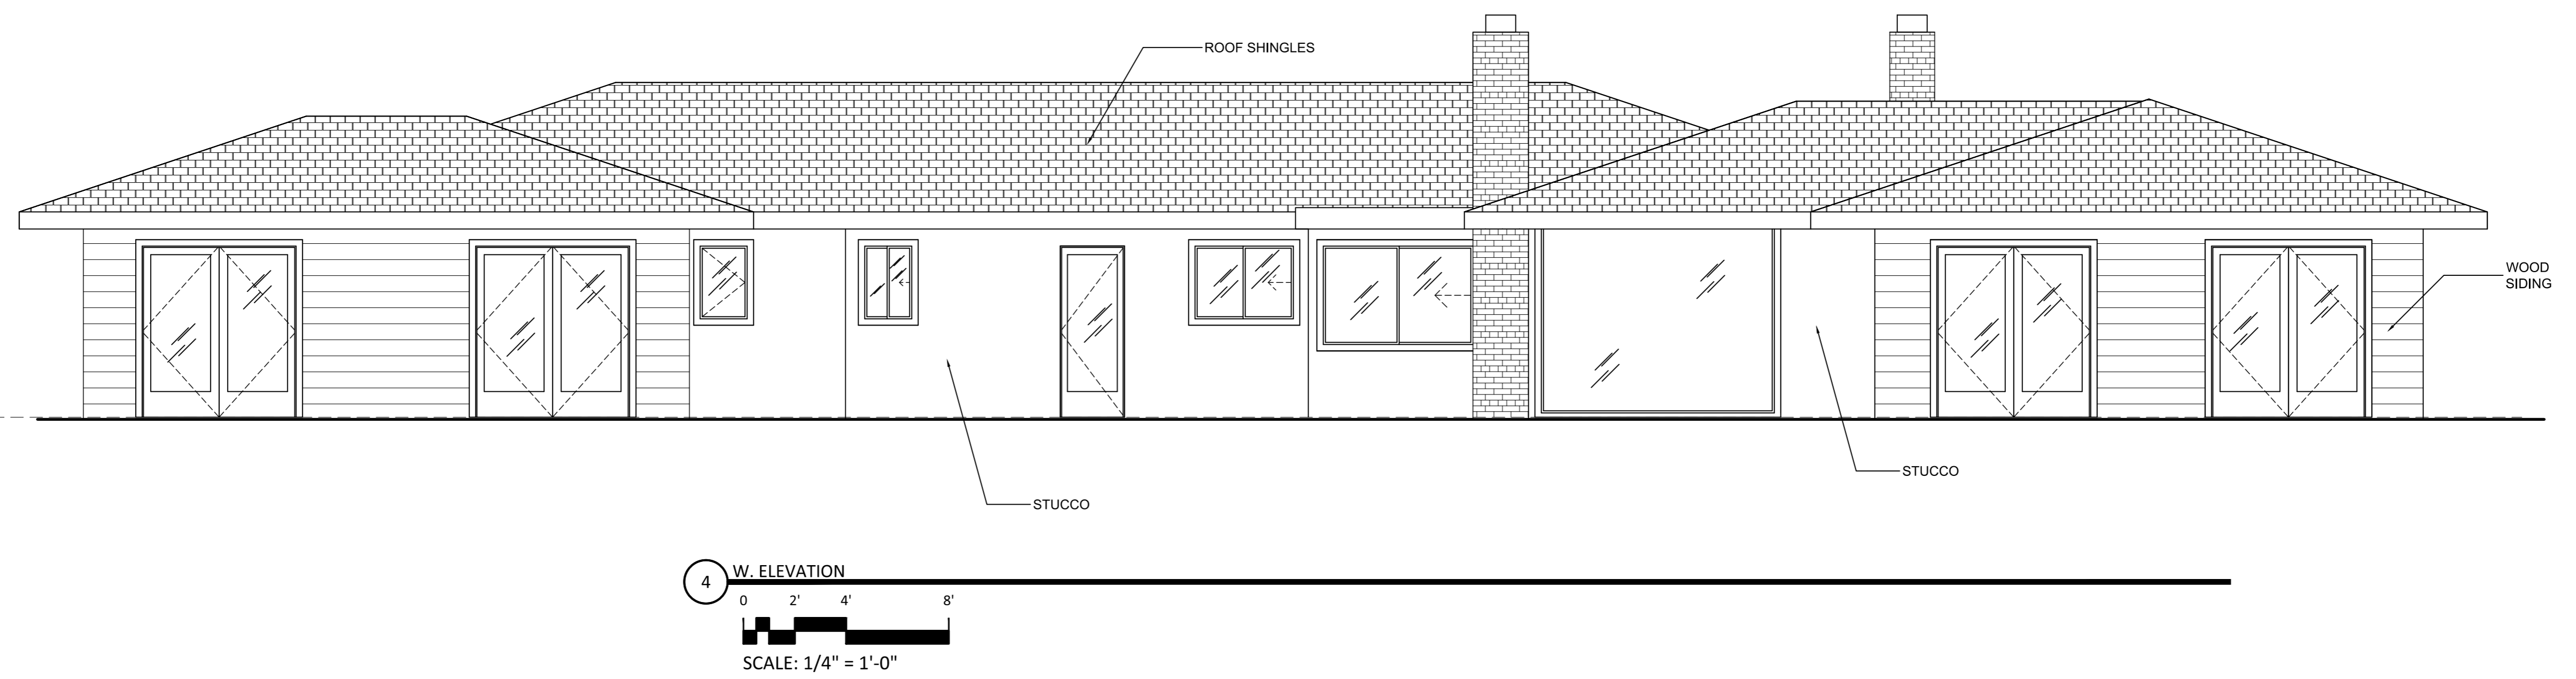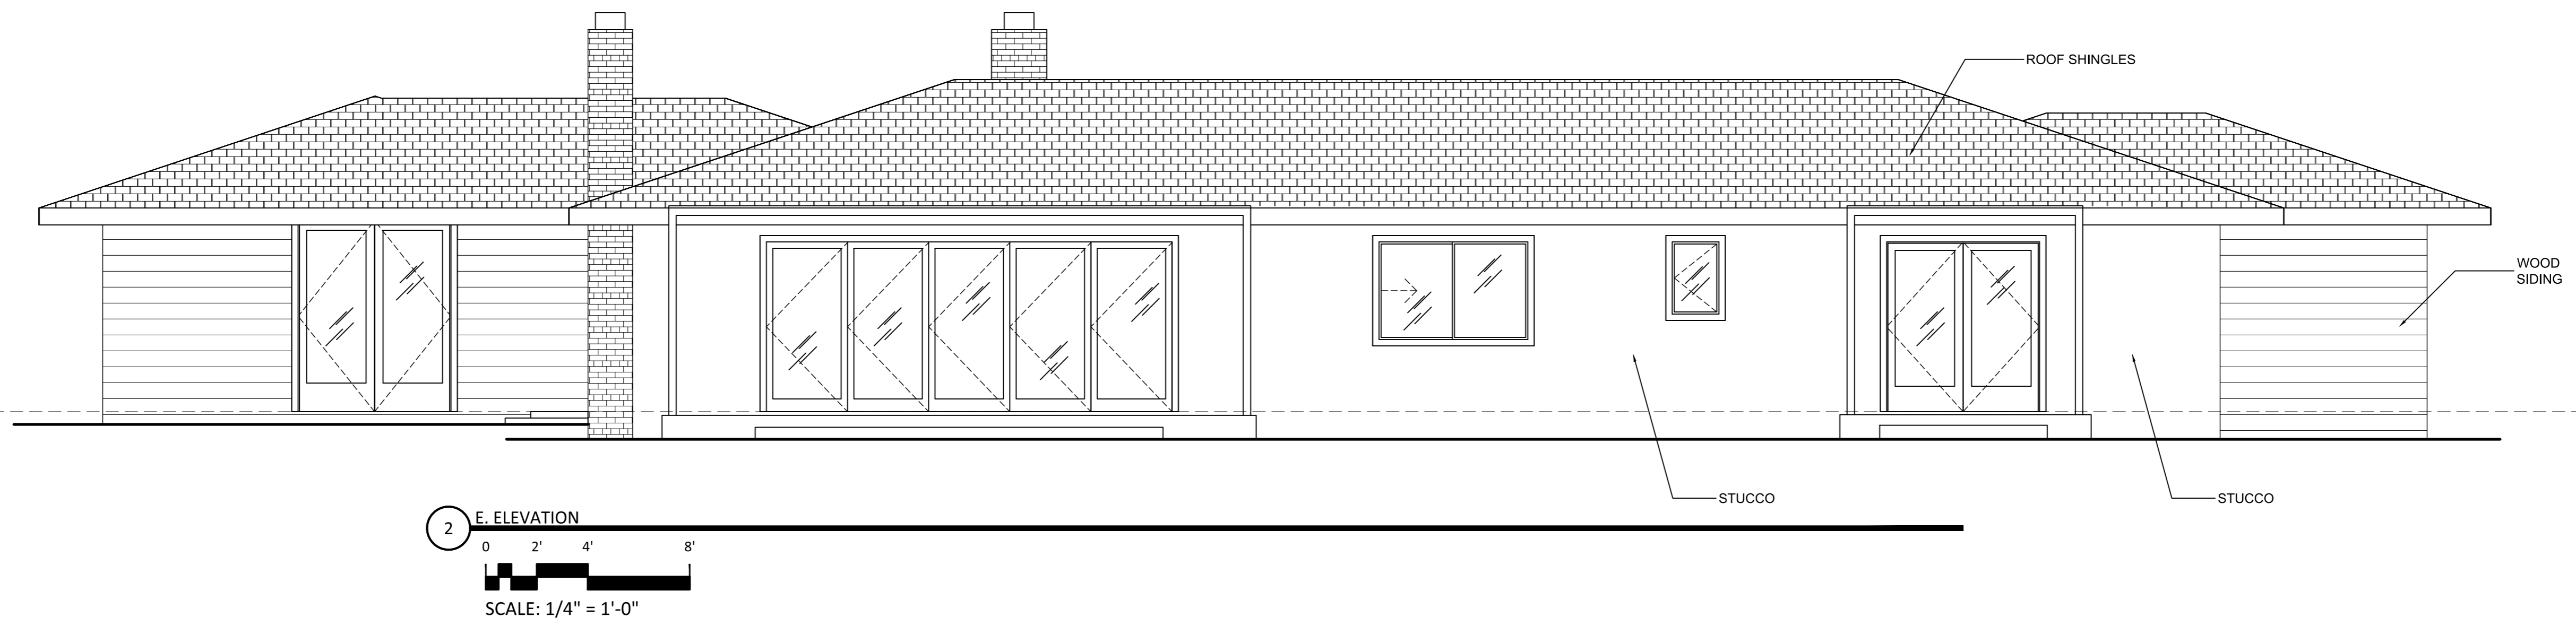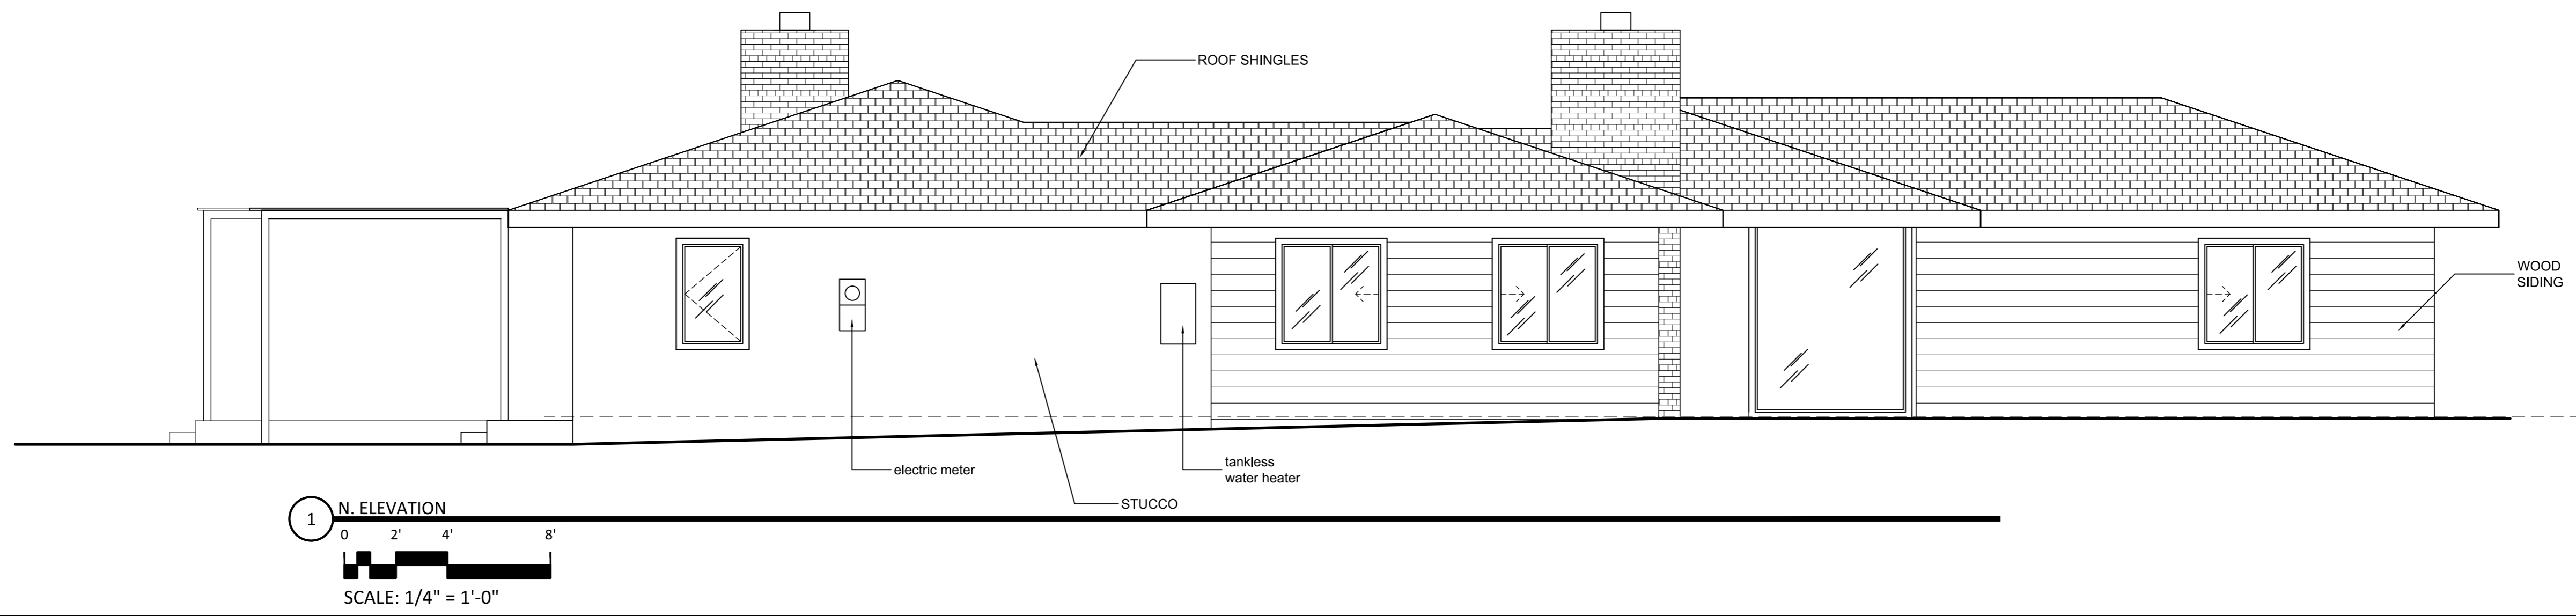


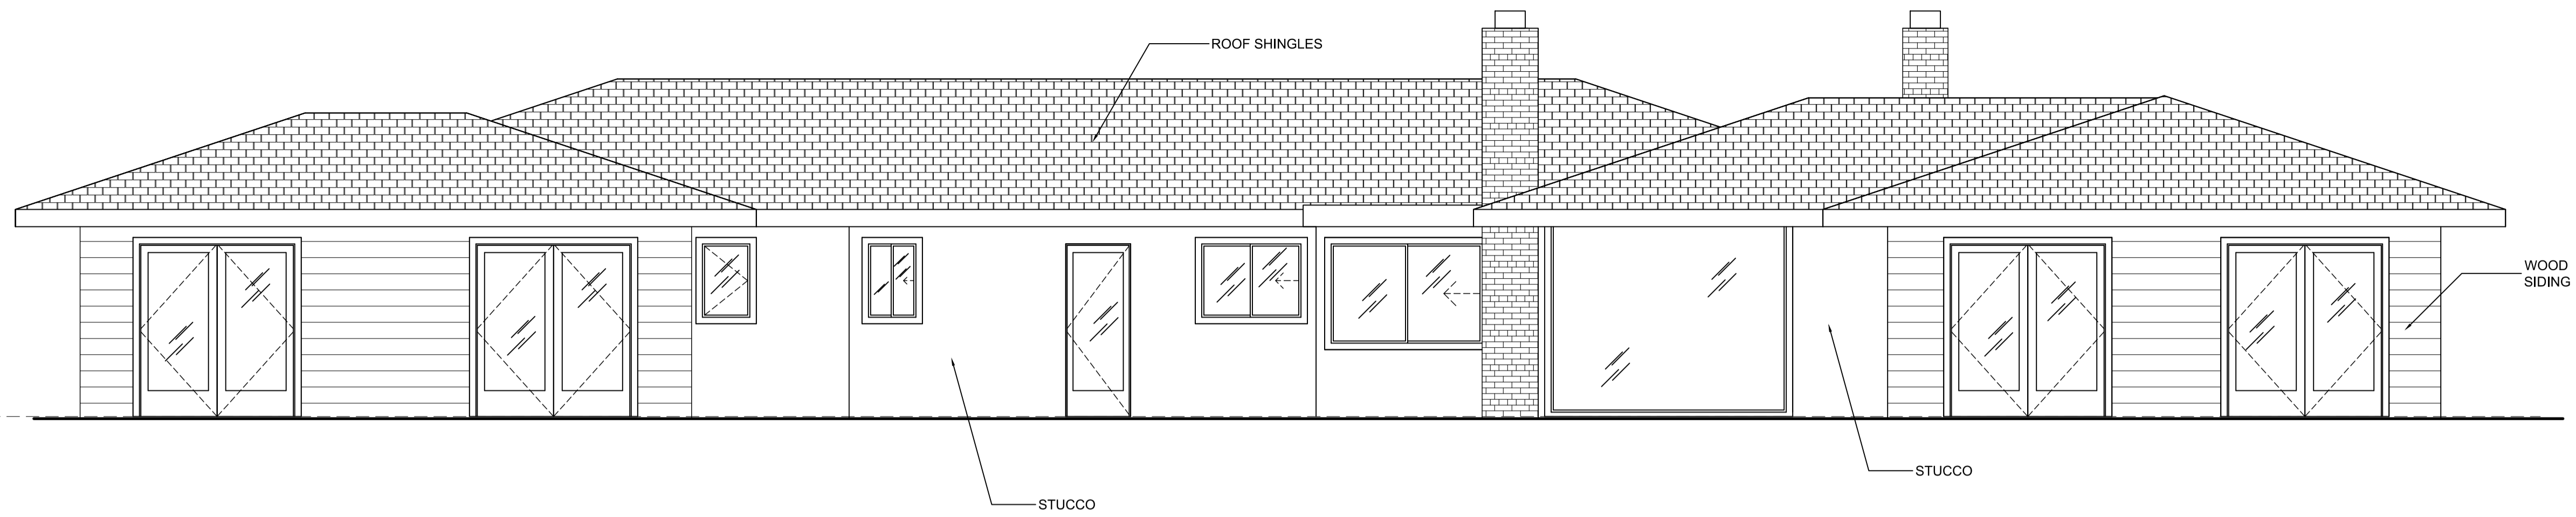


4 W. ELEVATION
 0 2' 4' 8'
 SCALE: 1/4" = 1'-0"

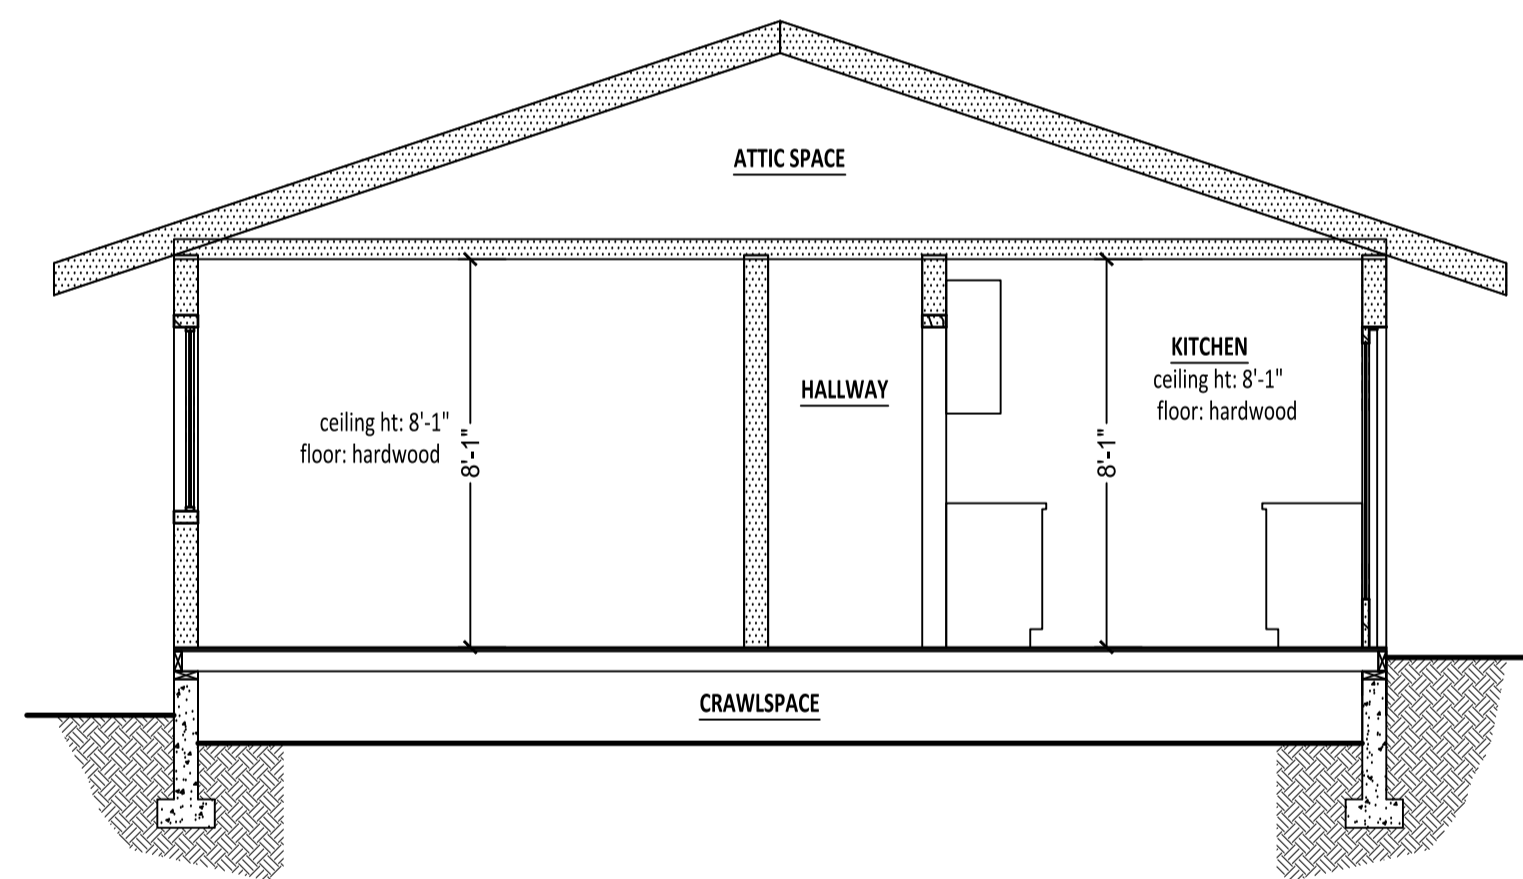

SECTION A-A
 0 2' 4' 8'
 SCALE: 1/4" = 1'-0"

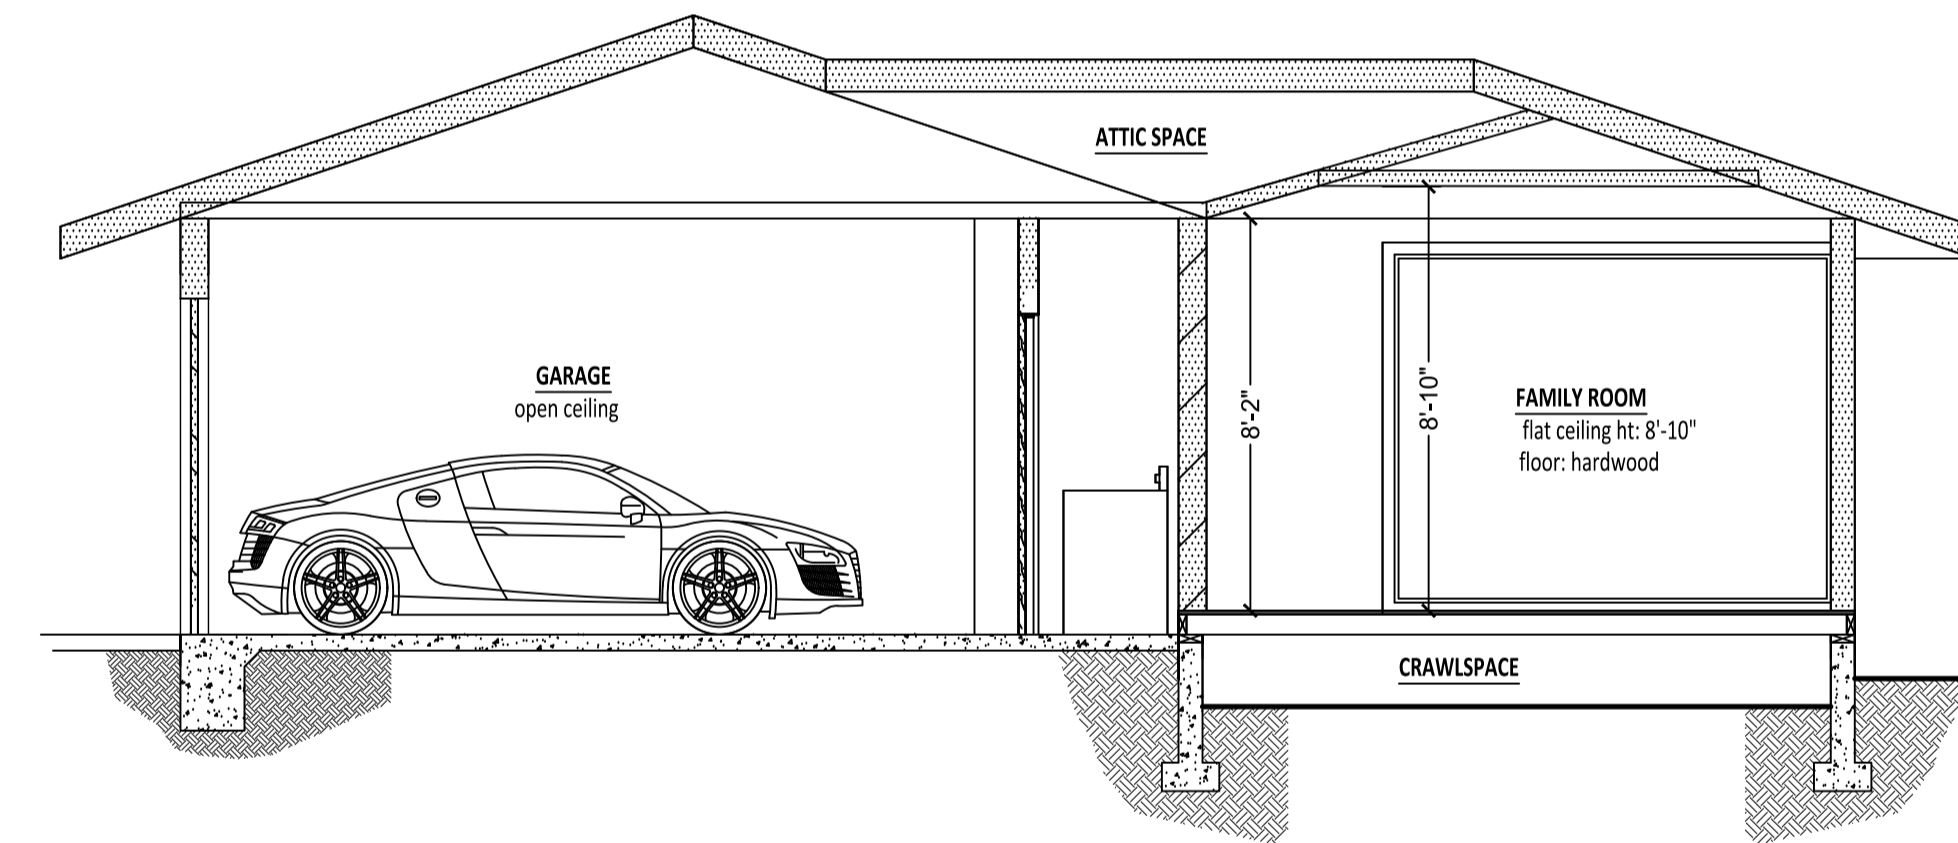


SECTION B-B
 0 2' 4' 8'
 SCALE: 1/4" = 1'-0"

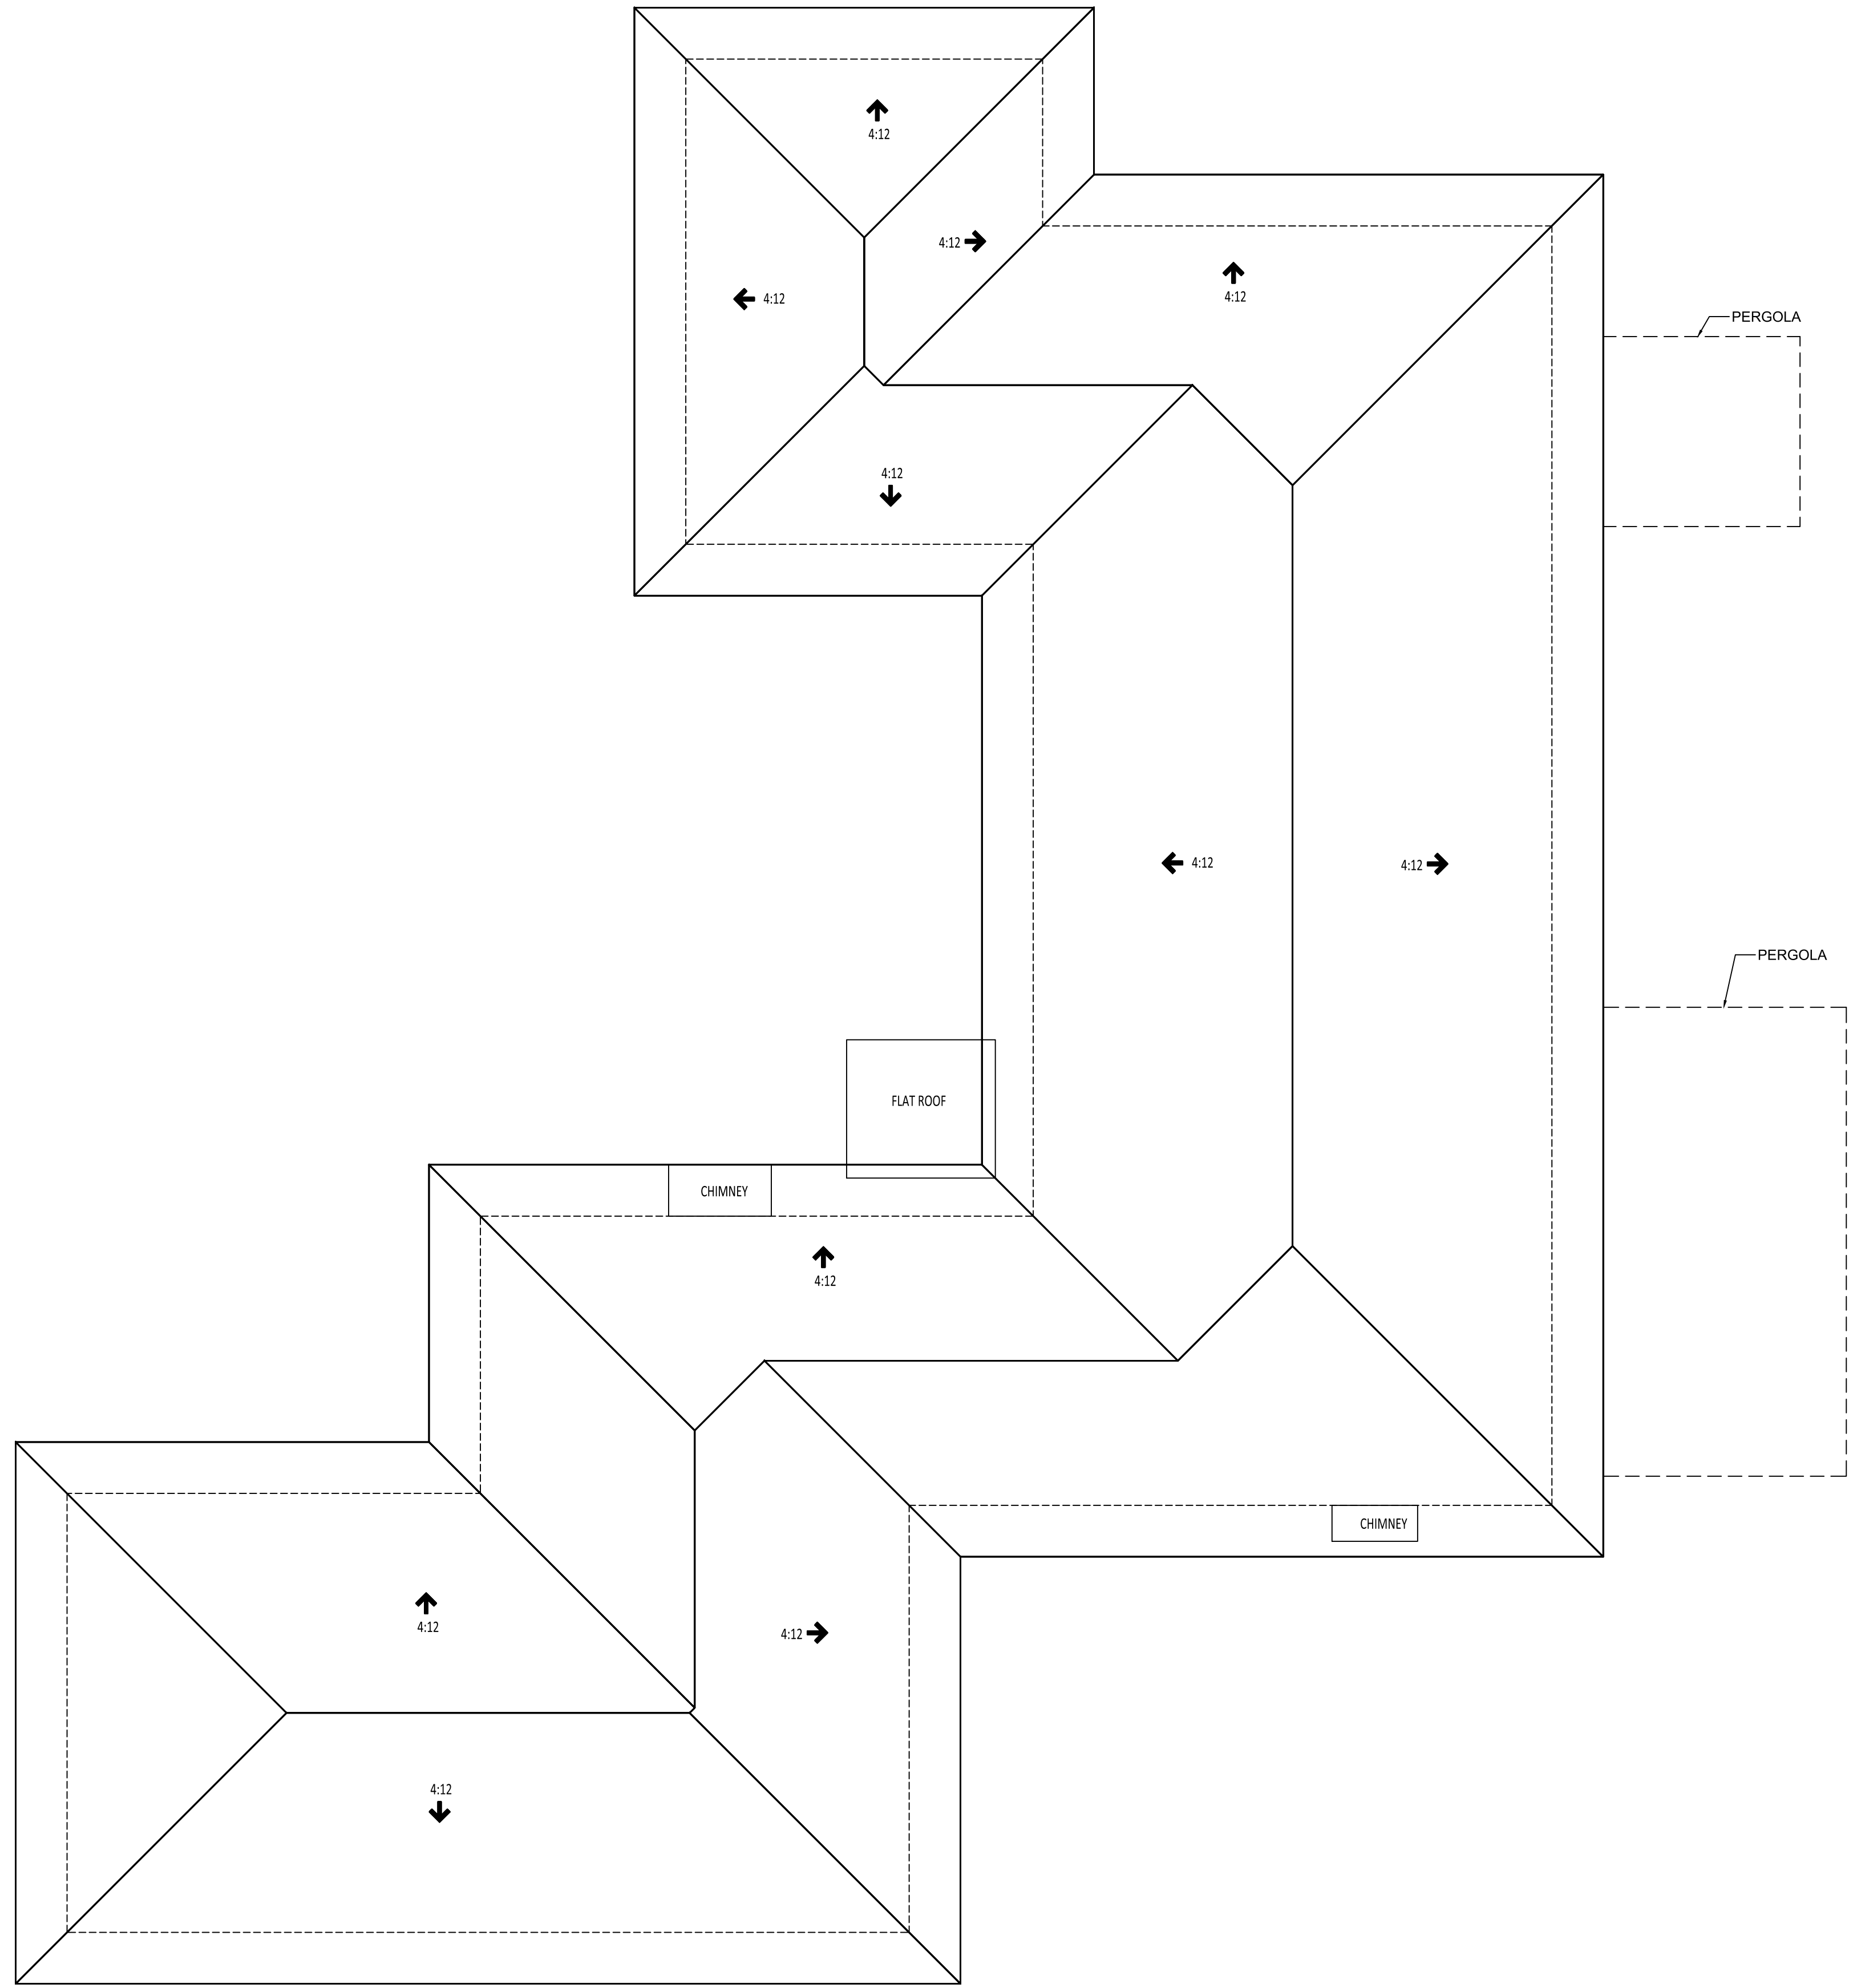

ROOF PLAN - MAIN HOUSE

0 2'-8" 5'-4" 10'-8"

SCALE: 3/16" = 1'-0"


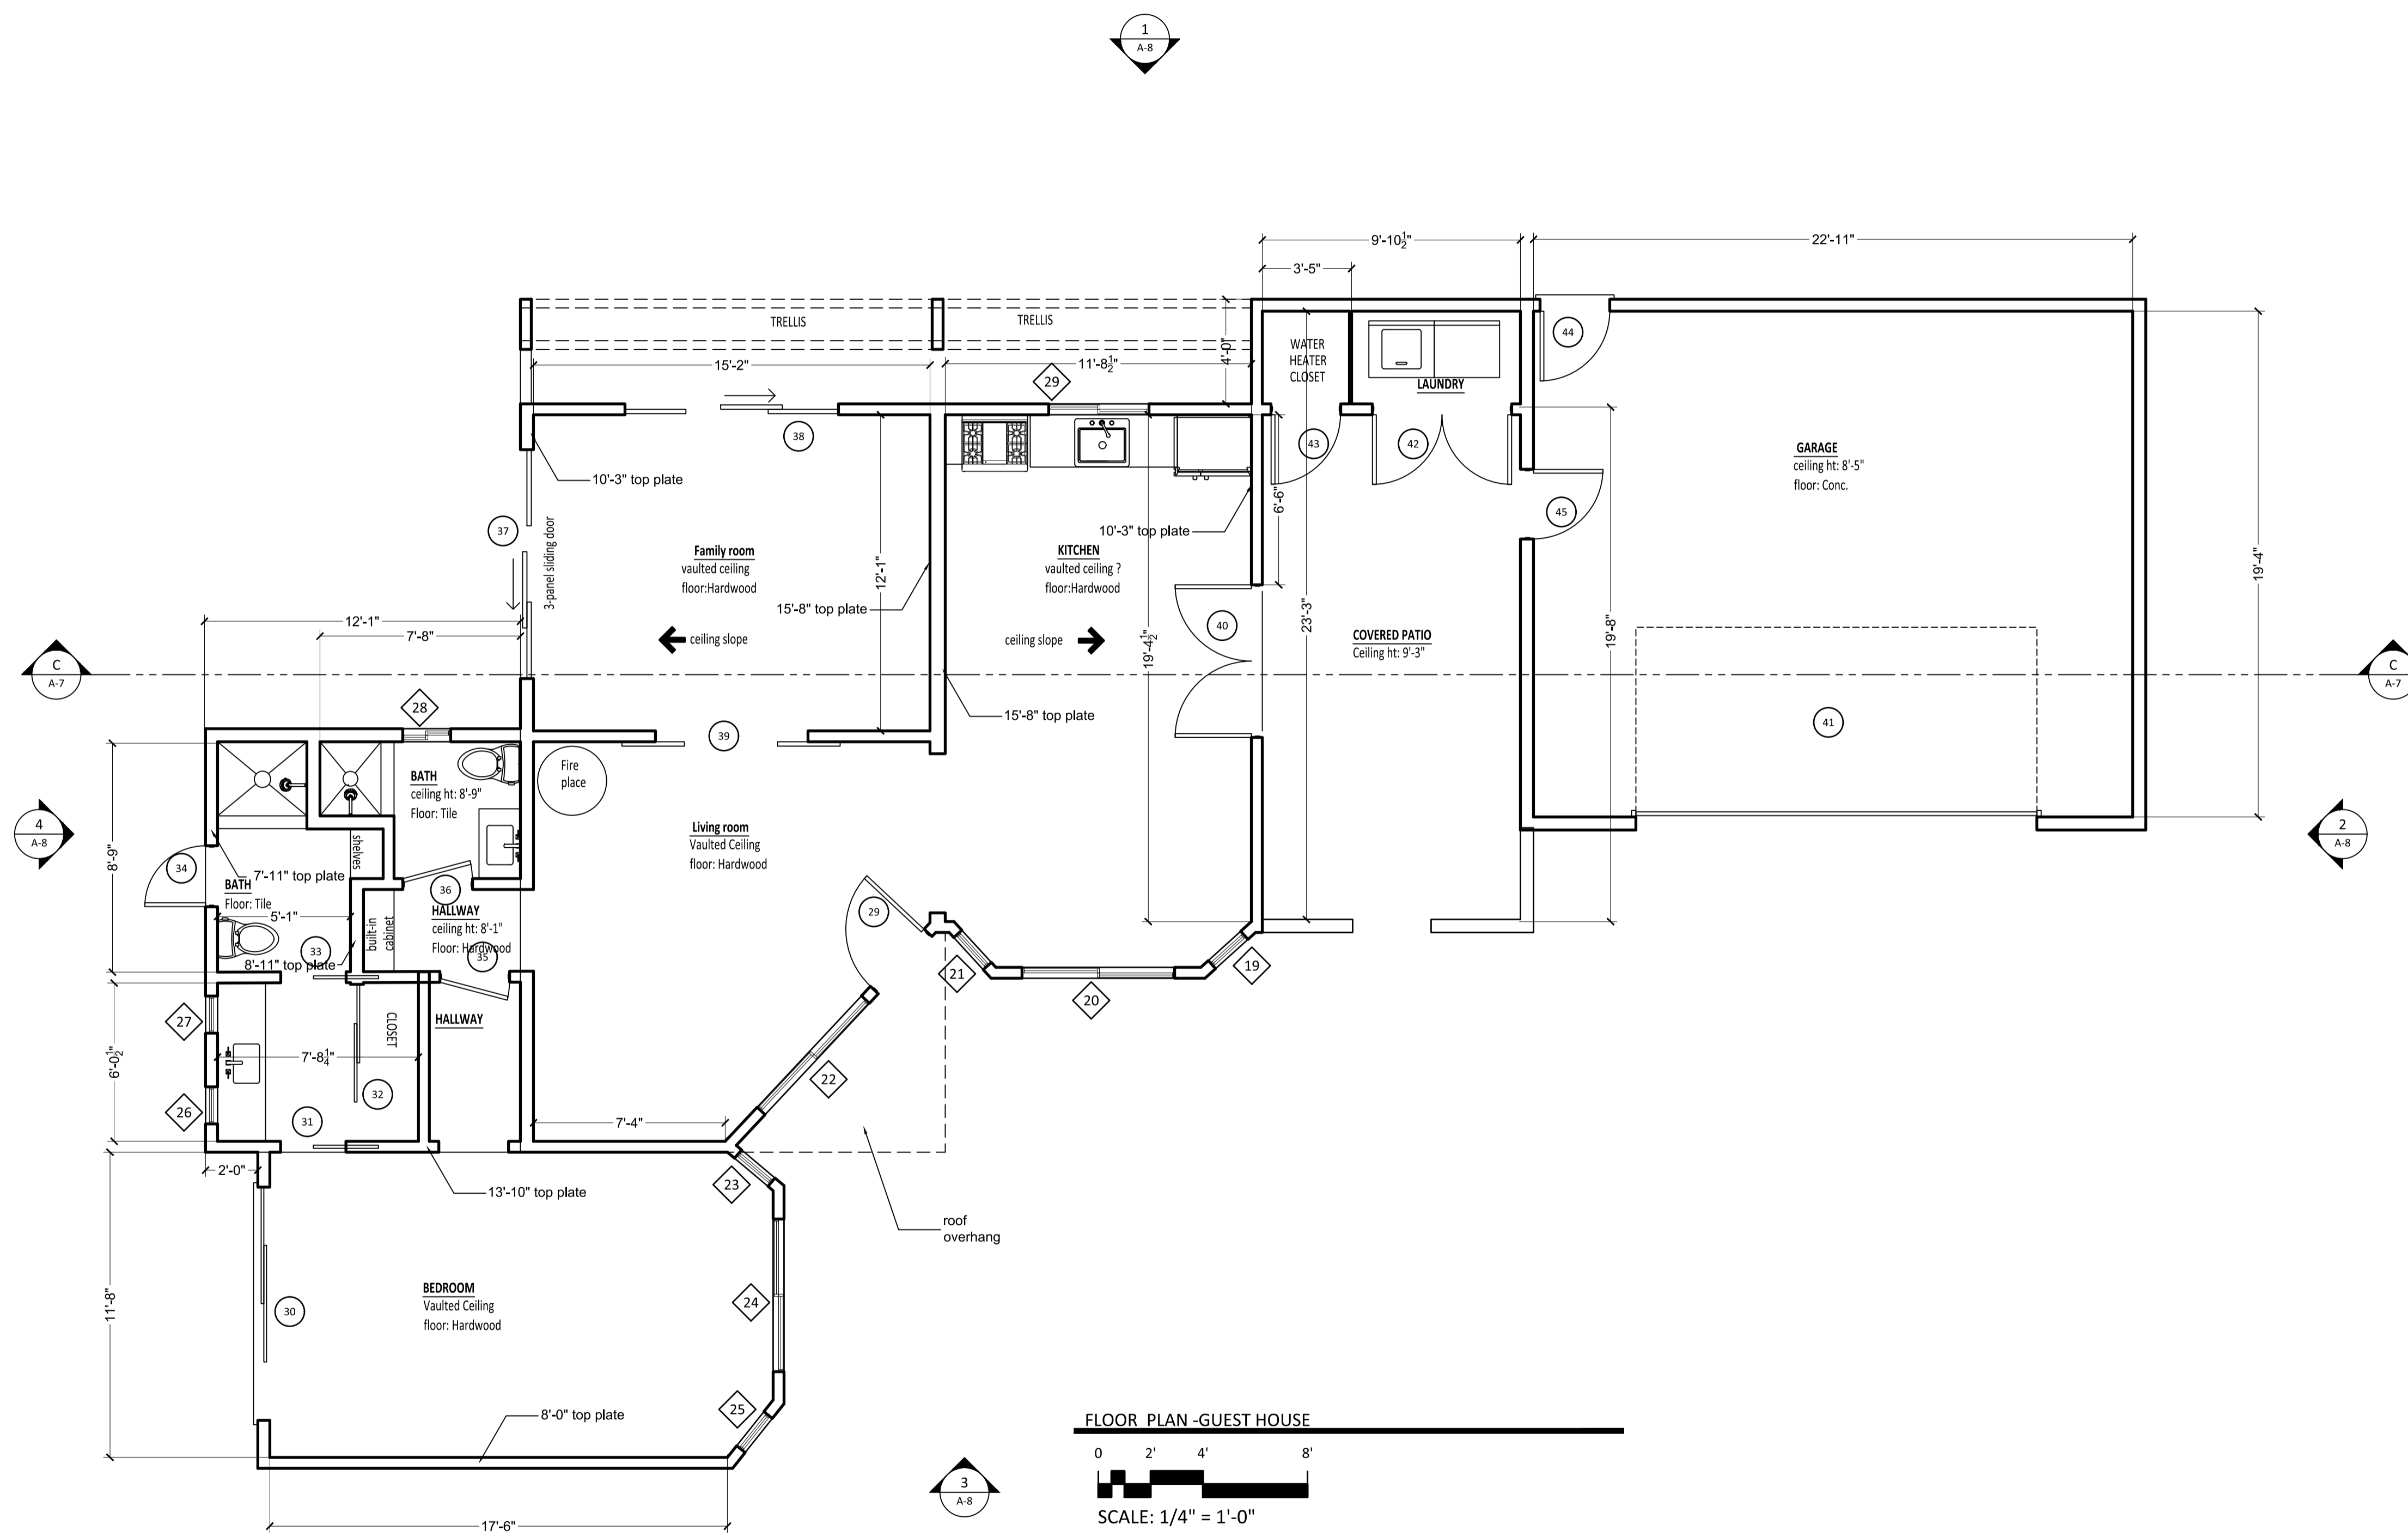



DOOR SCHEDULE

MARK	DOOR SIZE		Type	NOTES
	WD	HGT		
29	3'-0"	6'-8"	SWING SINGLE	---
30	8'-11"	6'-8"	PATIO DOORS-DOUBLE	---
31	2'-6"	6'-8"	POCKET - SINGLE	---
32	6'-0"	7'-2"	PATIO DOORS-DOUBLE	---
33	2'-6"	6'-8"	POCKET - SINGLE	---
34	2'-4"	6'-4"	---	---
35	2'-8"	6'-8"	SWING SINGLE	---
36	2'-8"	6'-8"	SWING SINGLE	---
37	8'-9"	6'-8"	3-panel sliding	---
38	8'-2"	6'-8"	3-panel sliding	---
39	5'-10"	6'-7"	bi-part door	---
40	5'-10"	6'-8"	FRENCH DOORS	---
41	15'-4"	7'-0"	OVERHEAD - SECTIONAL	---
42	5'-4"	6'-8"	SWING-DOUBLE	---
43	2'-8"	6'-8"	SWING SINGLE	---
44	2'-8"	6'-8"	---	---
45	2'-8"	6'-8"	SWING SINGLE	---


WINDOW SCHEDULE

MARK	SIZE		Type	NOTES
	Width	HEIGHT		
19	1'-8"	3'-7"	FIXED	---
20	5'-10"	3'-7"	SLIDING	---
21	1'-8"	3'-7"	FIXED	---
22	5'-10"	3'-9"	SLIDING	---
23	1'-8"	3'-7"	FIXED	---
24	5'-10"	3'-7"	SLIDING	---
25	1'-8"	3'-7"	FIXED	---
26	1'-5"	2'-10"	CASEMENT	---
27	1'-5"	2'-10"	CASEMENT	---
29	3'-10"	2'-10"	SLIDING	---

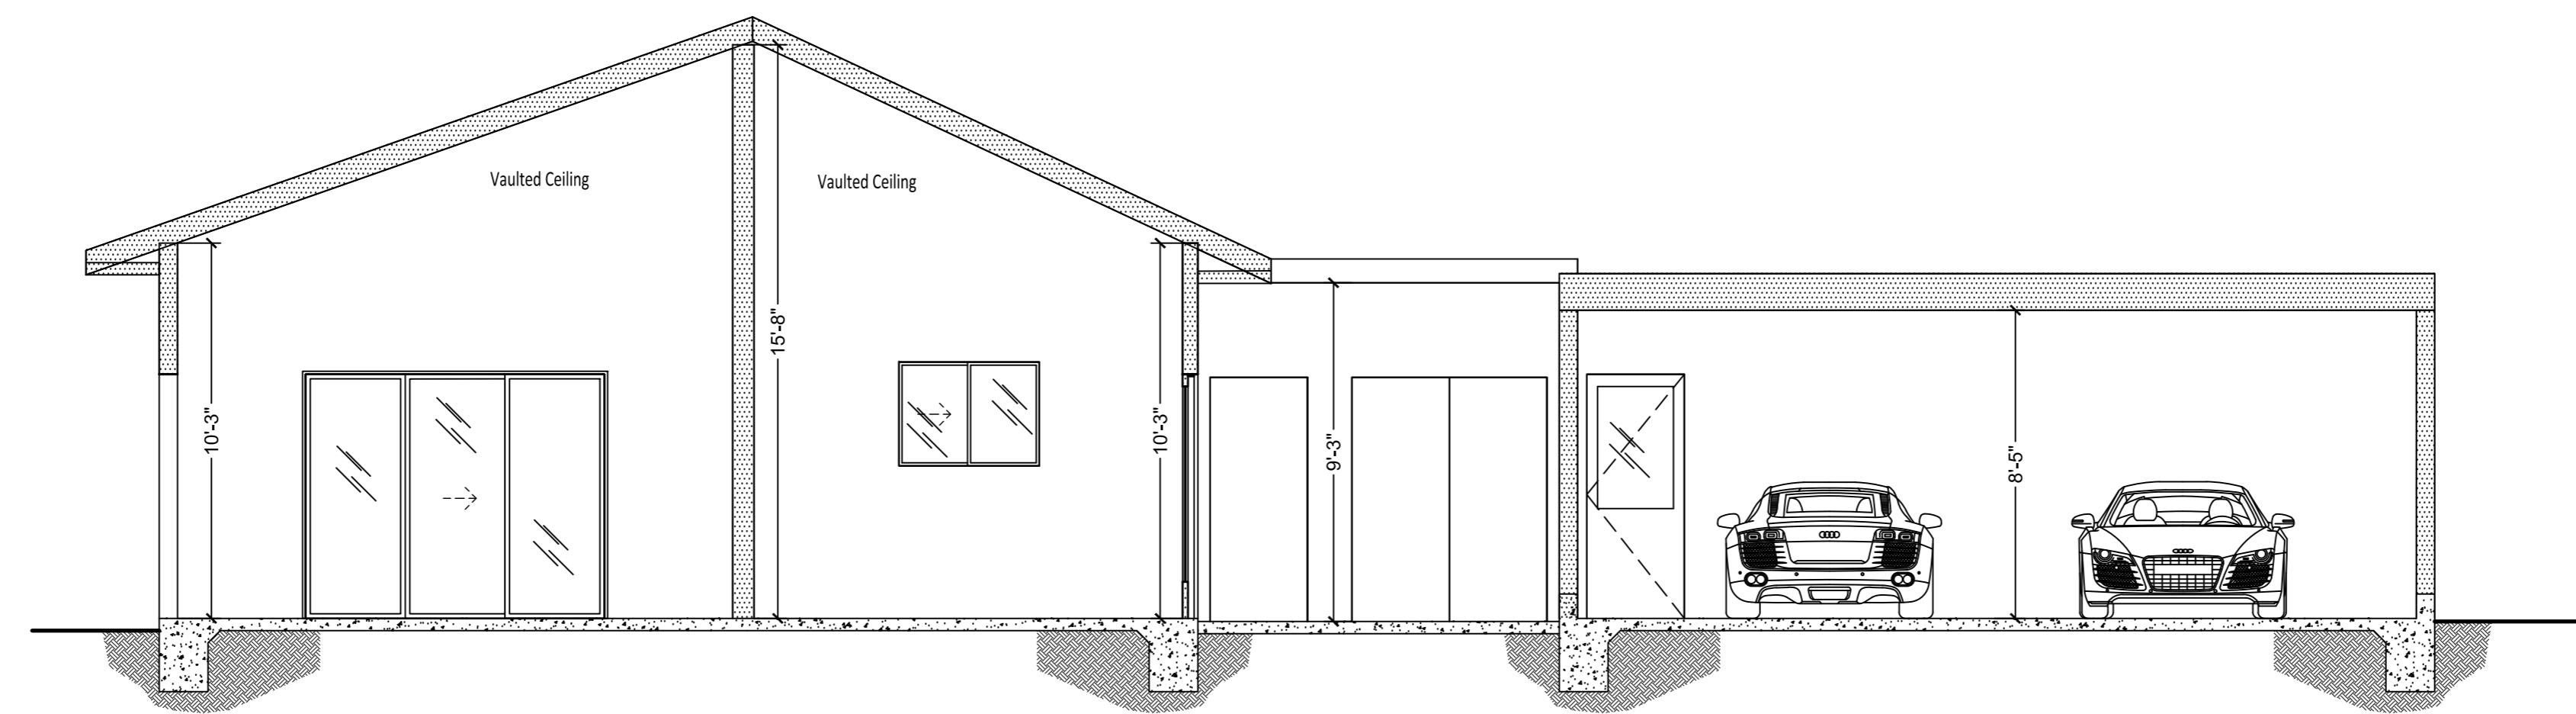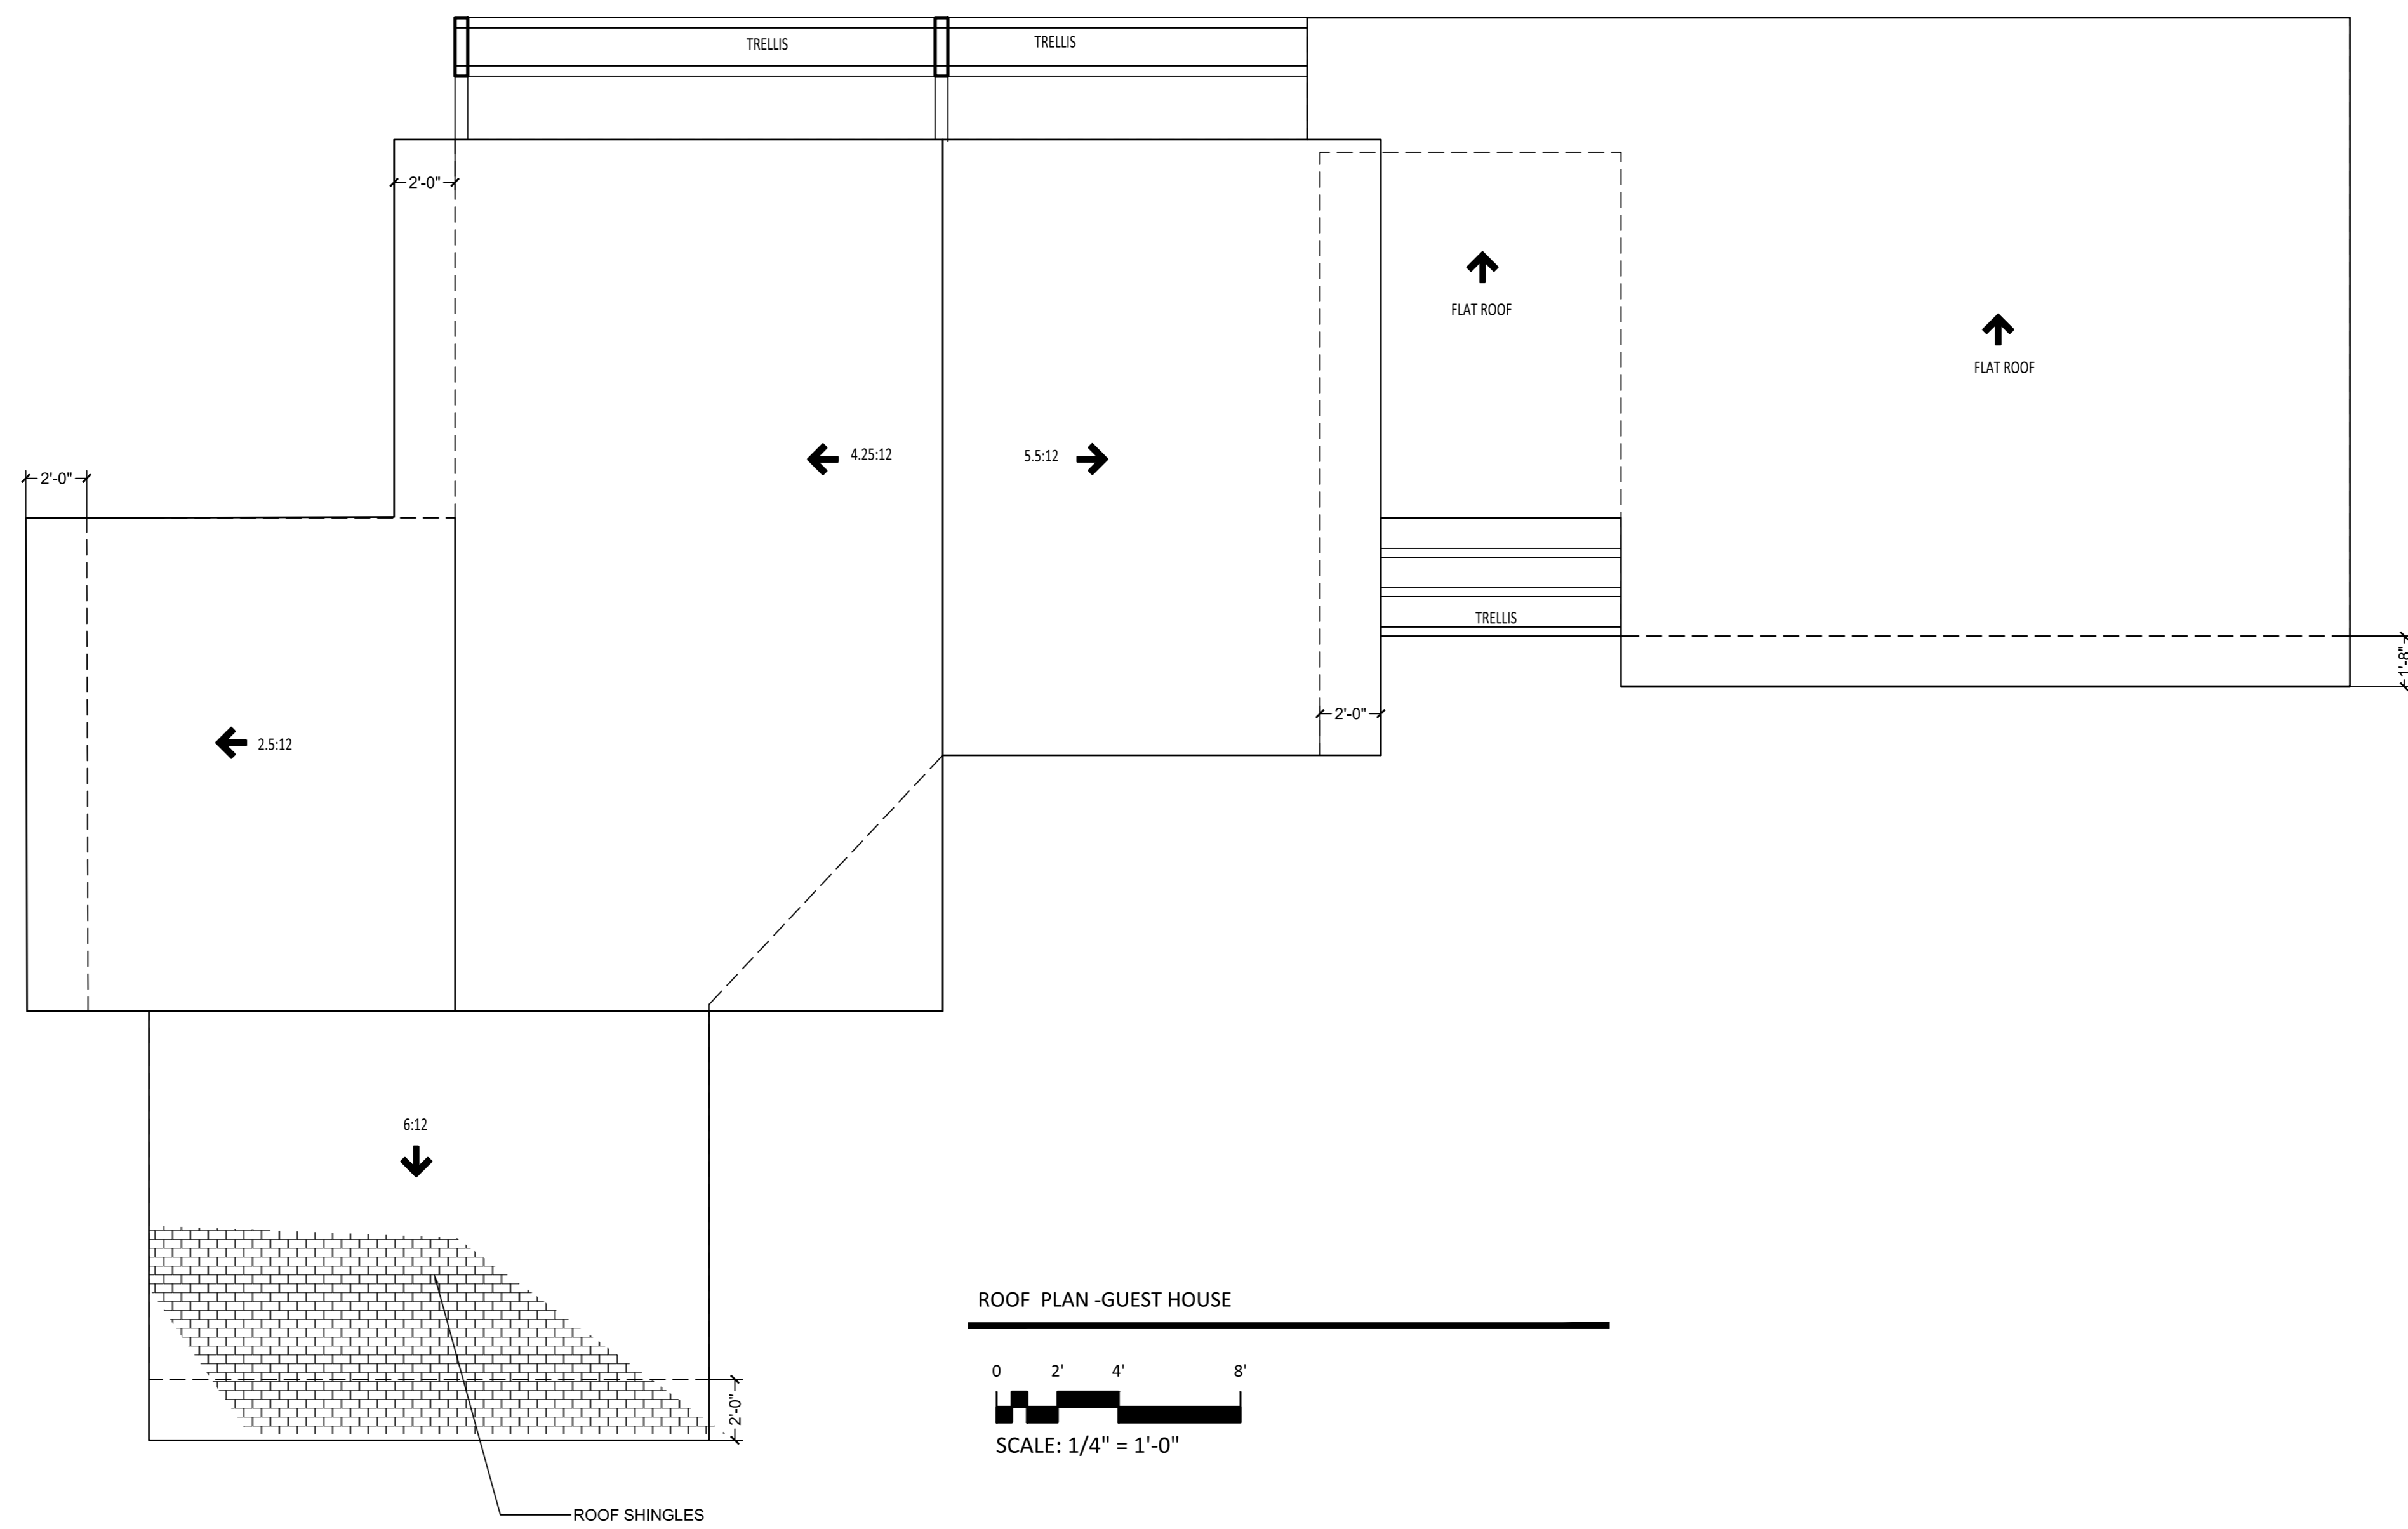


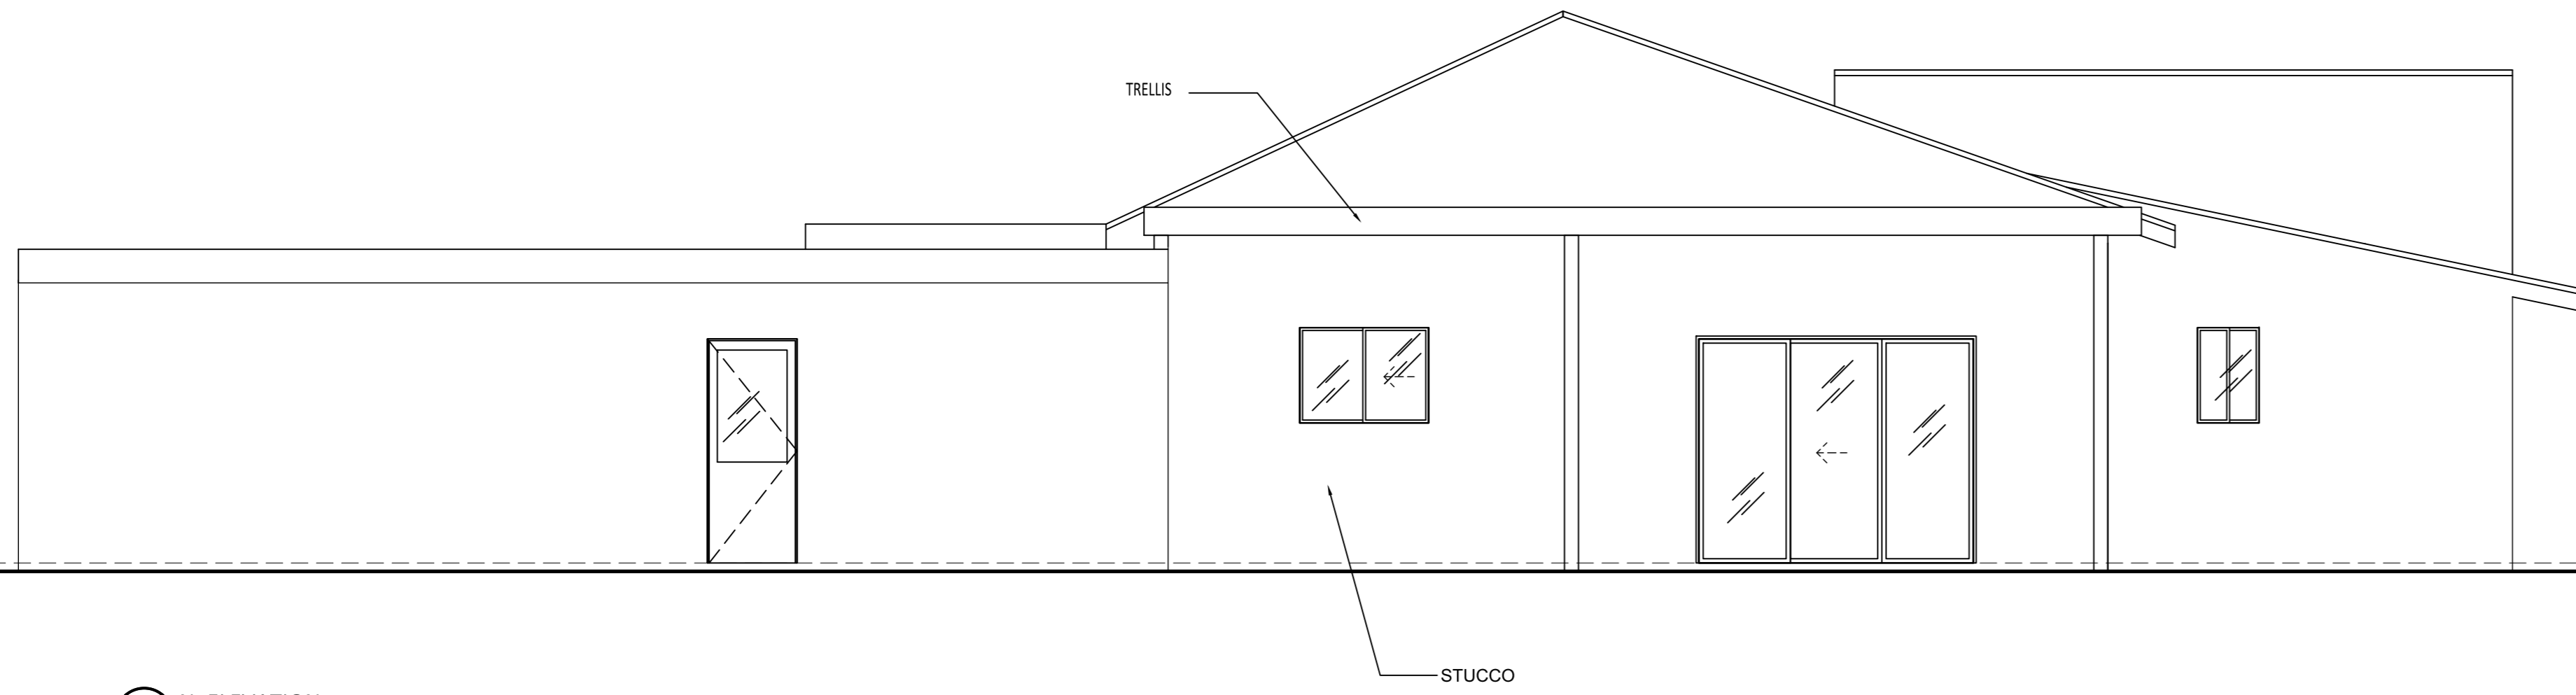


1 N. ELEVATION
0 2' 4' 8'
SCALE: 1/4" = 1'-0"

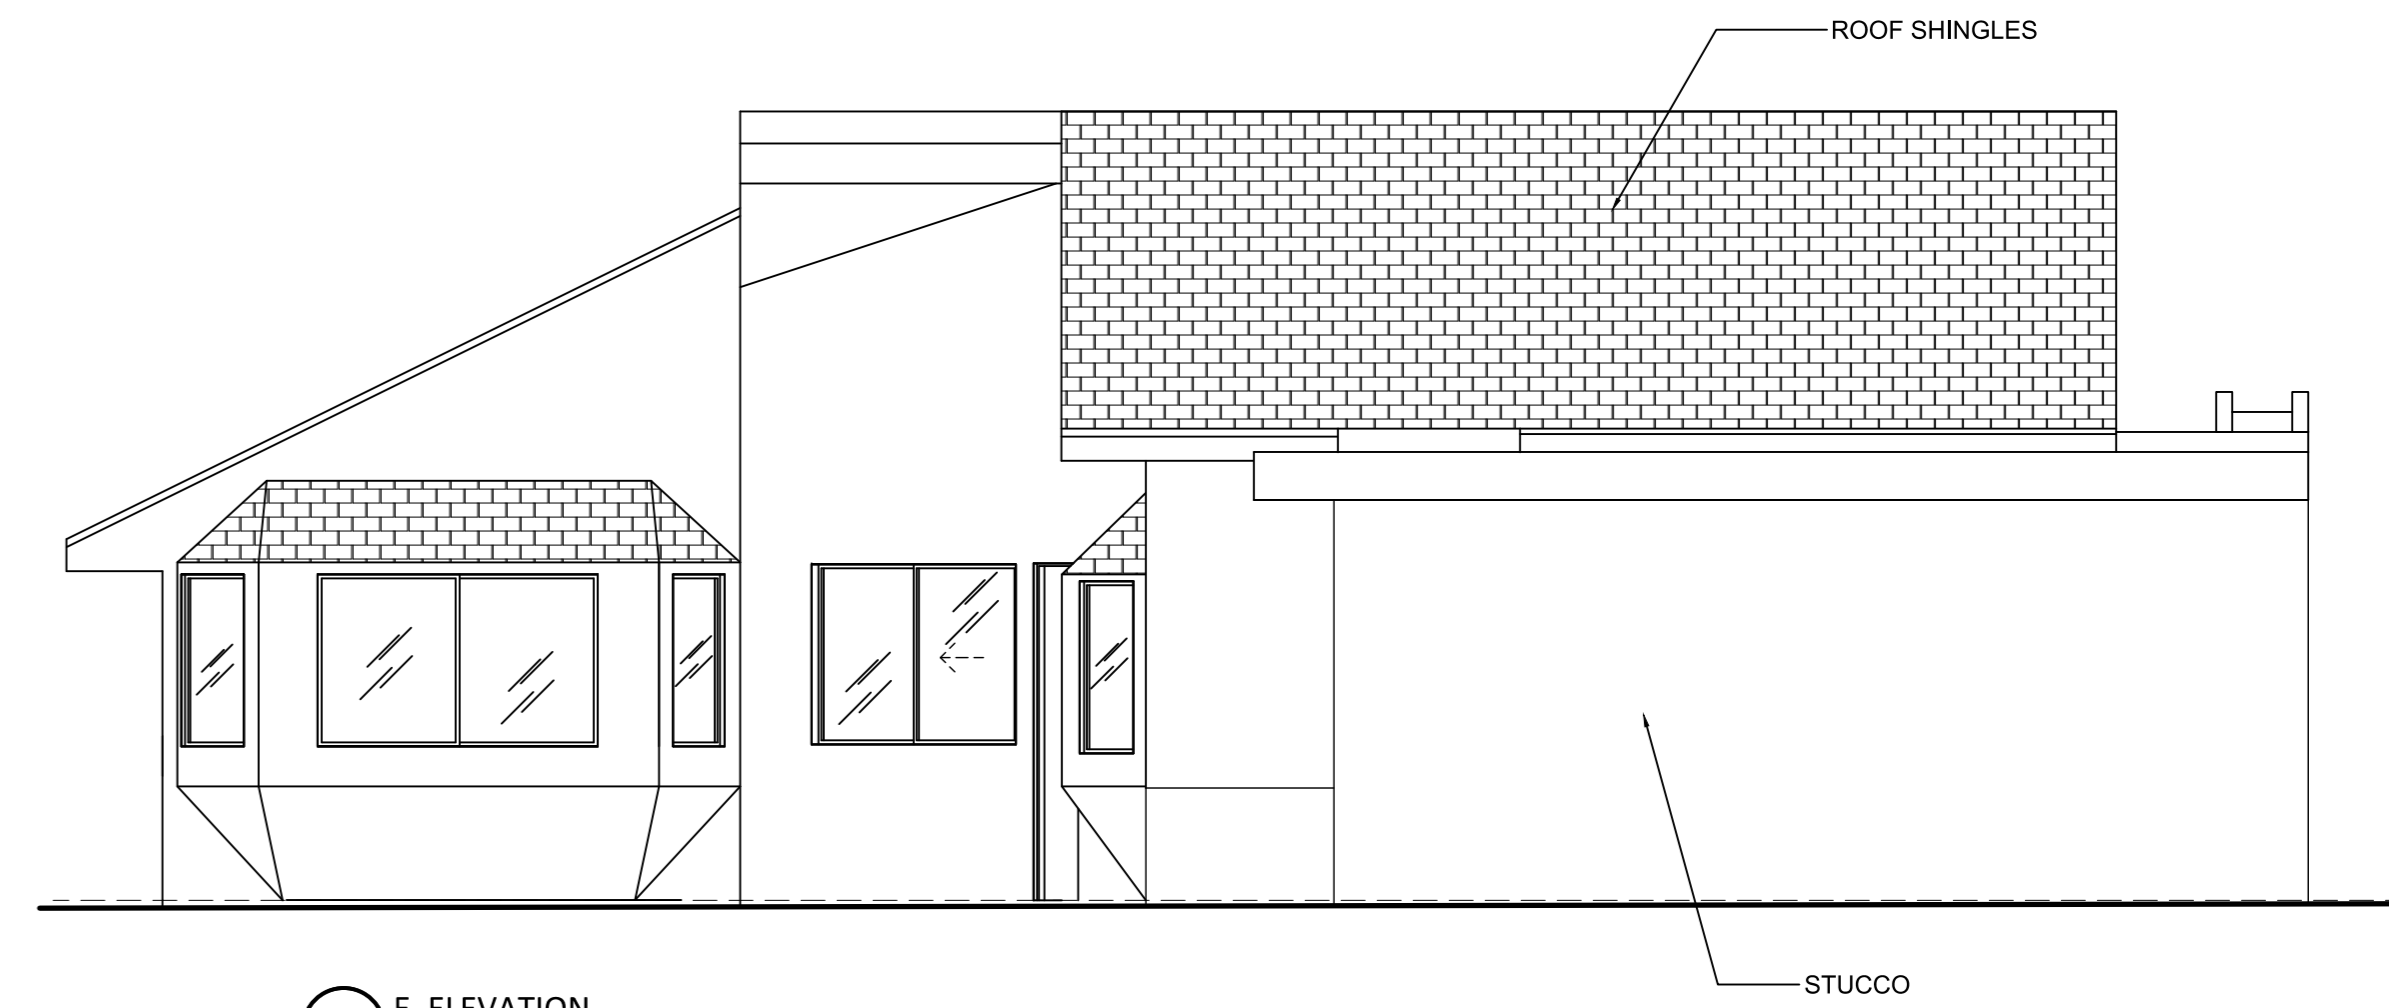

2 E. ELEVATION
0 2' 4' 8'
SCALE: 1/4" = 1'-0"

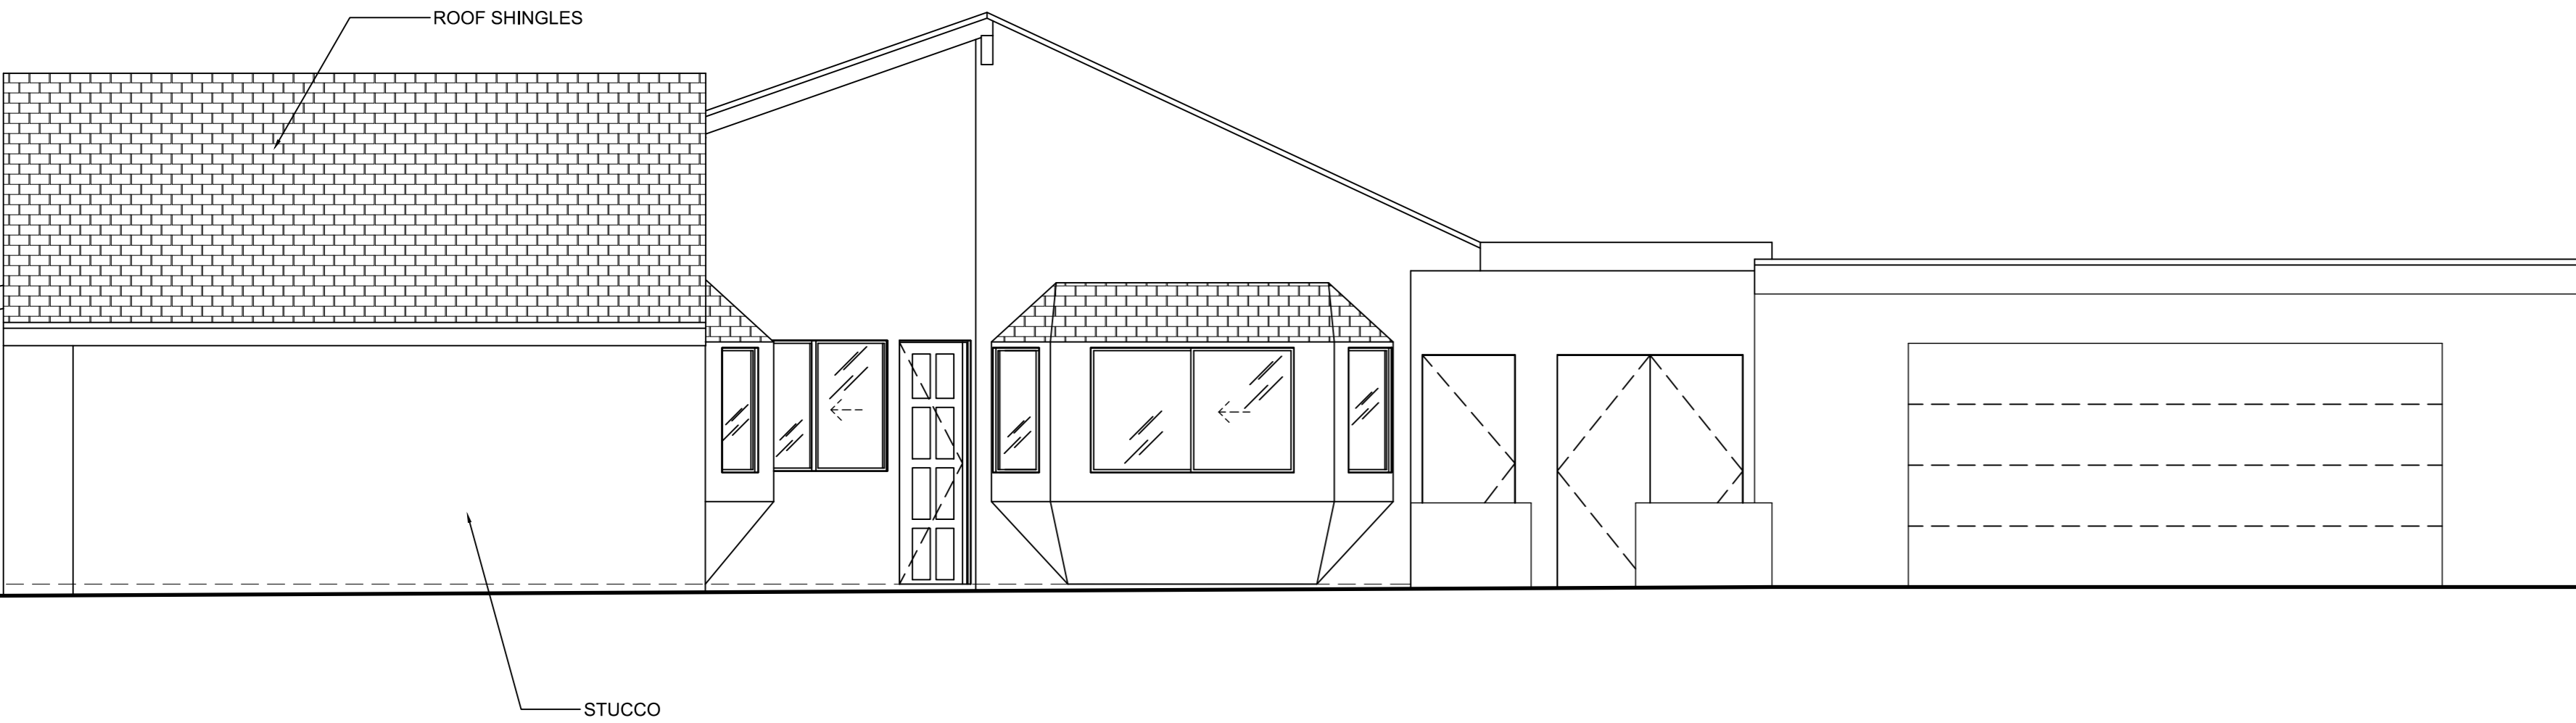

3 S. ELEVATION
0 2' 4' 8'
SCALE: 1/4" = 1'-0"

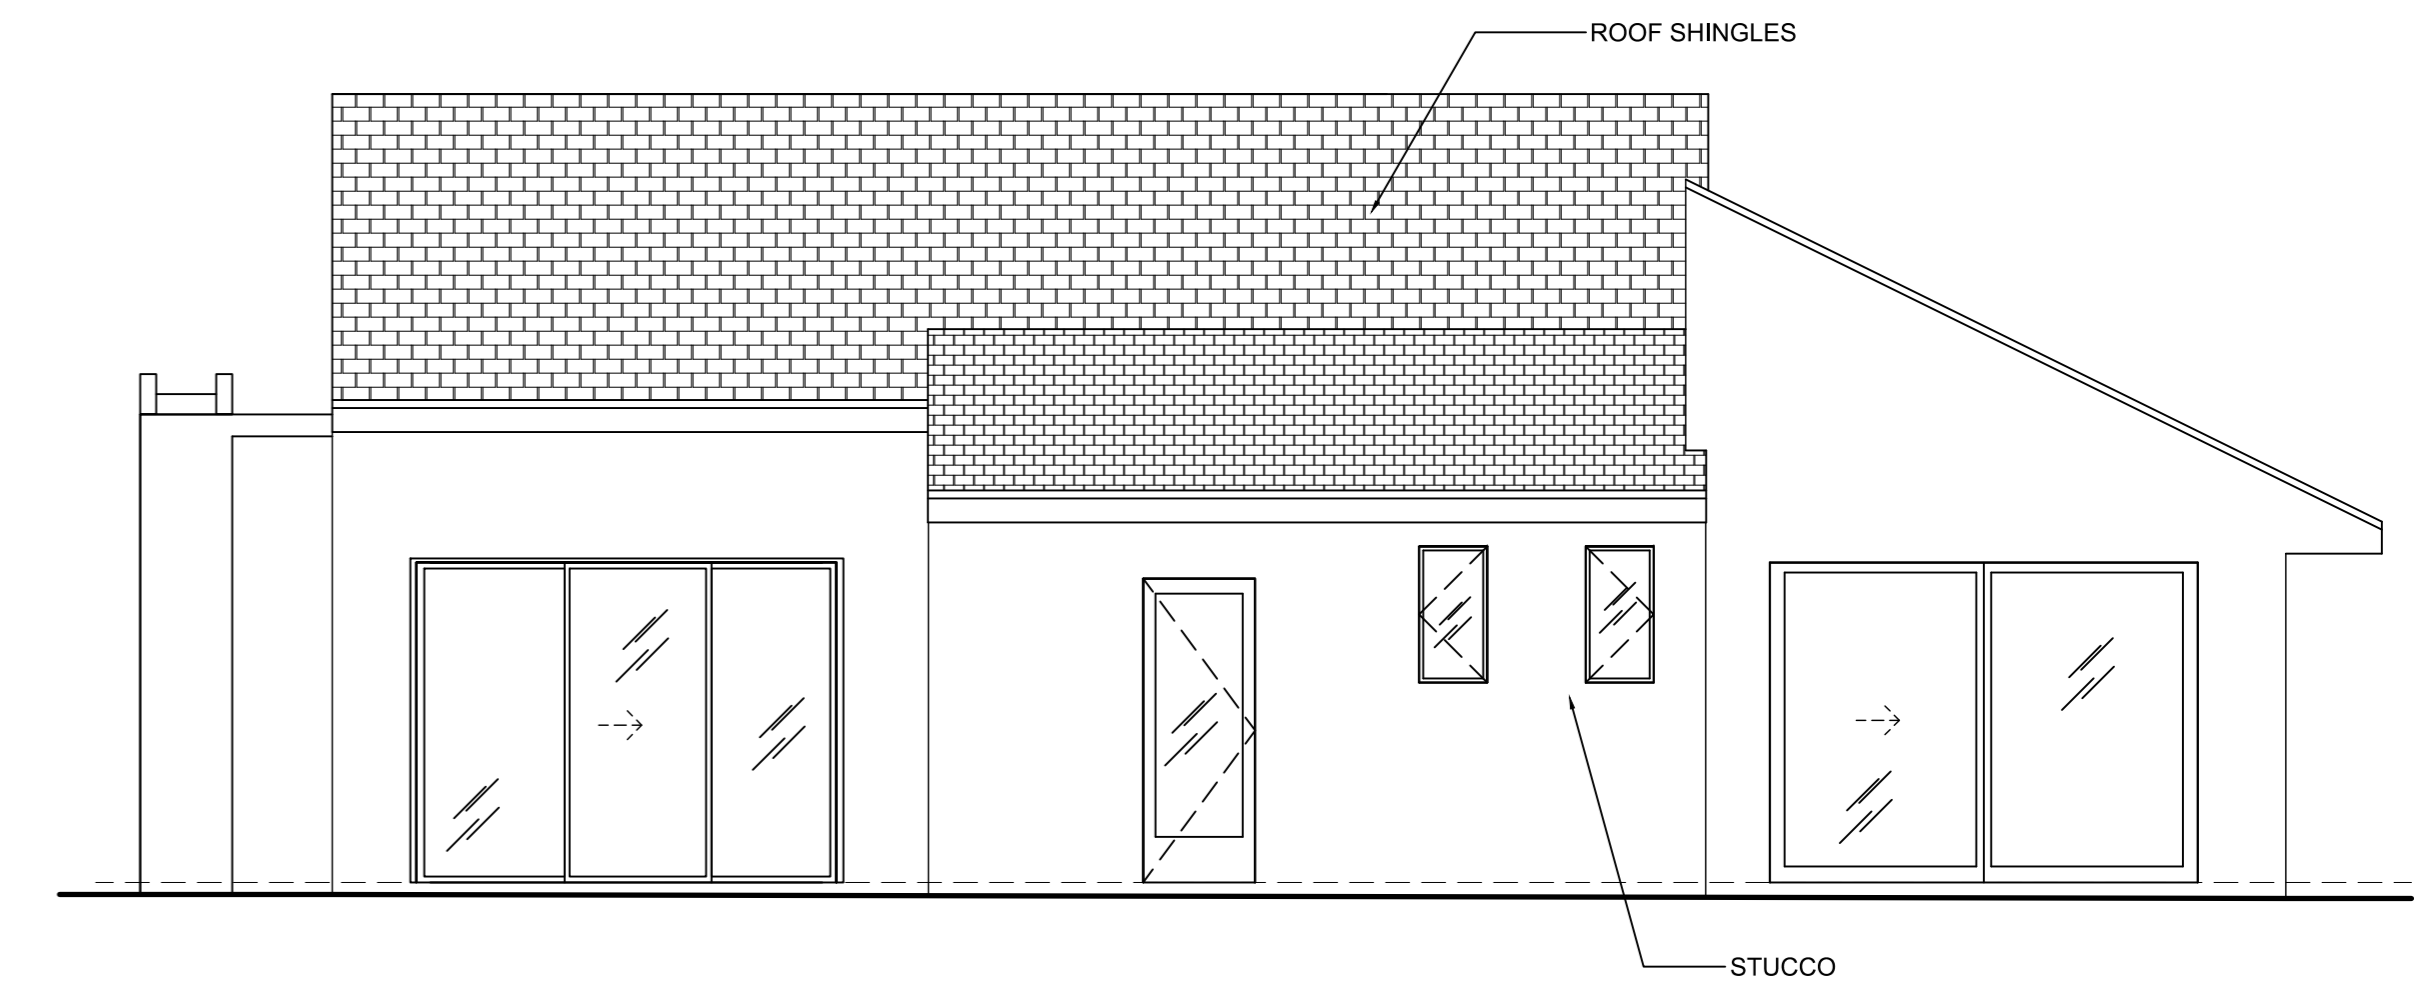

4 W. ELEVATION
0 2' 4' 8'
SCALE: 1/4" = 1'-0"