


### 1ST FLOOR WINDOW SCHEDULE


MARK	SIZE		Type	NOTES
	Width	HEIGHT		
1	5'-1"	4'-0"	SLIDING	---
2	5'-1"	4'-0"	SLIDING	---
3	7'-2"	4'-0"	XOX CASEMENT	---
4	7'-0"	4'-0"	XOX CASEMENT	---
5	7'-2"	4'-0"	XOX CASEMENT	---
6	3'-0"	4'-0"	FIXED	---
7	3'-0"	4'-0"	FIXED	---
8	3'-0"	4'-0"	CASEMENT	---
9	3'-0"	4'-0"	CASEMENT	---
10	5'-0"	3'-6"	CASEMENT - DOUBLE	---
11	2'-6"	4'-0"	FIXED	---
12	2'-6"	4'-0"	FIXED	---
13	2'-6"	4'-0"	CASEMENT	---
14	2'-6"	4'-0"	CASEMENT	---
15	2'-6"	4'-0"	CASEMENT	---
16	2'-6"	4'-0"	CASEMENT	---
17	7'-2"	4'-0"	XOX CASEMENT	---
18	1'-2"	4'-0"	FIXED	---
19	7'-3"	3'-0"	XOX CASEMENT	---
20	1'-2"	4'-0"	FIXED	---
21	3'-0"	2'-0"	SLIDING	---

### 1ST FLOOR DOOR SCHEDULE

MARK	DOOR SIZE		Type	NOTES
	WD	HGT		
1	2'-8"	6'-8"	SWING SINGLE	---
2	6'-0"	8'-0"	FRENCH DOORS	---
3	6'-0"	6'-8"	FRENCH DOORS	---
4	3'-0"	6'-8"	FRENCH	---
5	6'-0"	6'-8"	FRENCH DOORS	---
6	3'-0"	6'-8"	FRENCH	---
7	6'-0"	6'-8"	FRENCH DOORS	---
8	6'-0"	6'-8"	FRENCH DOORS	---
9	6'-0"	6'-8"	FRENCH DOORS	---
10	3'-0"	6'-8"	FRENCH	---
11	2'-8"	7'-10"	SWING SINGLE	---
12	2'-8"	7'-10"	POCKET - SINGLE	---
13	3'-0"	6'-8"	SWING SINGLE	---
14	3'-0"	7'-10"	SWING SINGLE	---
15	3'-0"	6'-8"	SWING SINGLE	---
16	3'-0"	7'-9"	SWING SINGLE	---
17	2'-2"	7'-9"	SWING SINGLE	---
18	8'-0"	8'-0"	OVERHEAD - SECTIONAL	---
19	16'-0"	8'-0"	OVERHEAD - SECTIONAL	---
20	16'-0"	8'-0"	OVERHEAD - SECTIONAL	---
21	3'-0"	7'-10"	SWING SINGLE	---
22	2'-5"	7'-10"	SWING SINGLE	---
23	3'-0"	7'-10"	SWING SINGLE	---
24	3'-0"	6'-8"	FRENCH	---
25	2'-8"	6'-8"	SWING SINGLE	---
26	2'-8"	6'-8"	SWING SINGLE	---
27	5'-10"	6'-8"	SLIDING - DOUBLE	---
28	4'-10"	7'-10"	SWING-DOUBLE	---
29	5'-0"	6'-8"	FRENCH DOORS	---
30	5'-0"	6'-8"	FRENCH DOORS	---
31	5'-0"	6'-8"	FRENCH DOORS	---
32	5'-0"	6'-8"	FRENCH DOORS	---
33	2'-8"	6'-8"	SWING SINGLE	---
34	2'-8"	6'-8"	SWING SINGLE	---

**FIRST FLOOR PLAN**

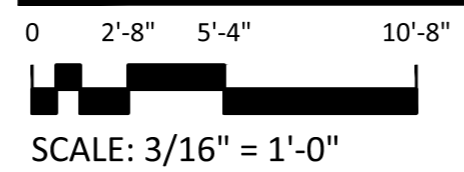

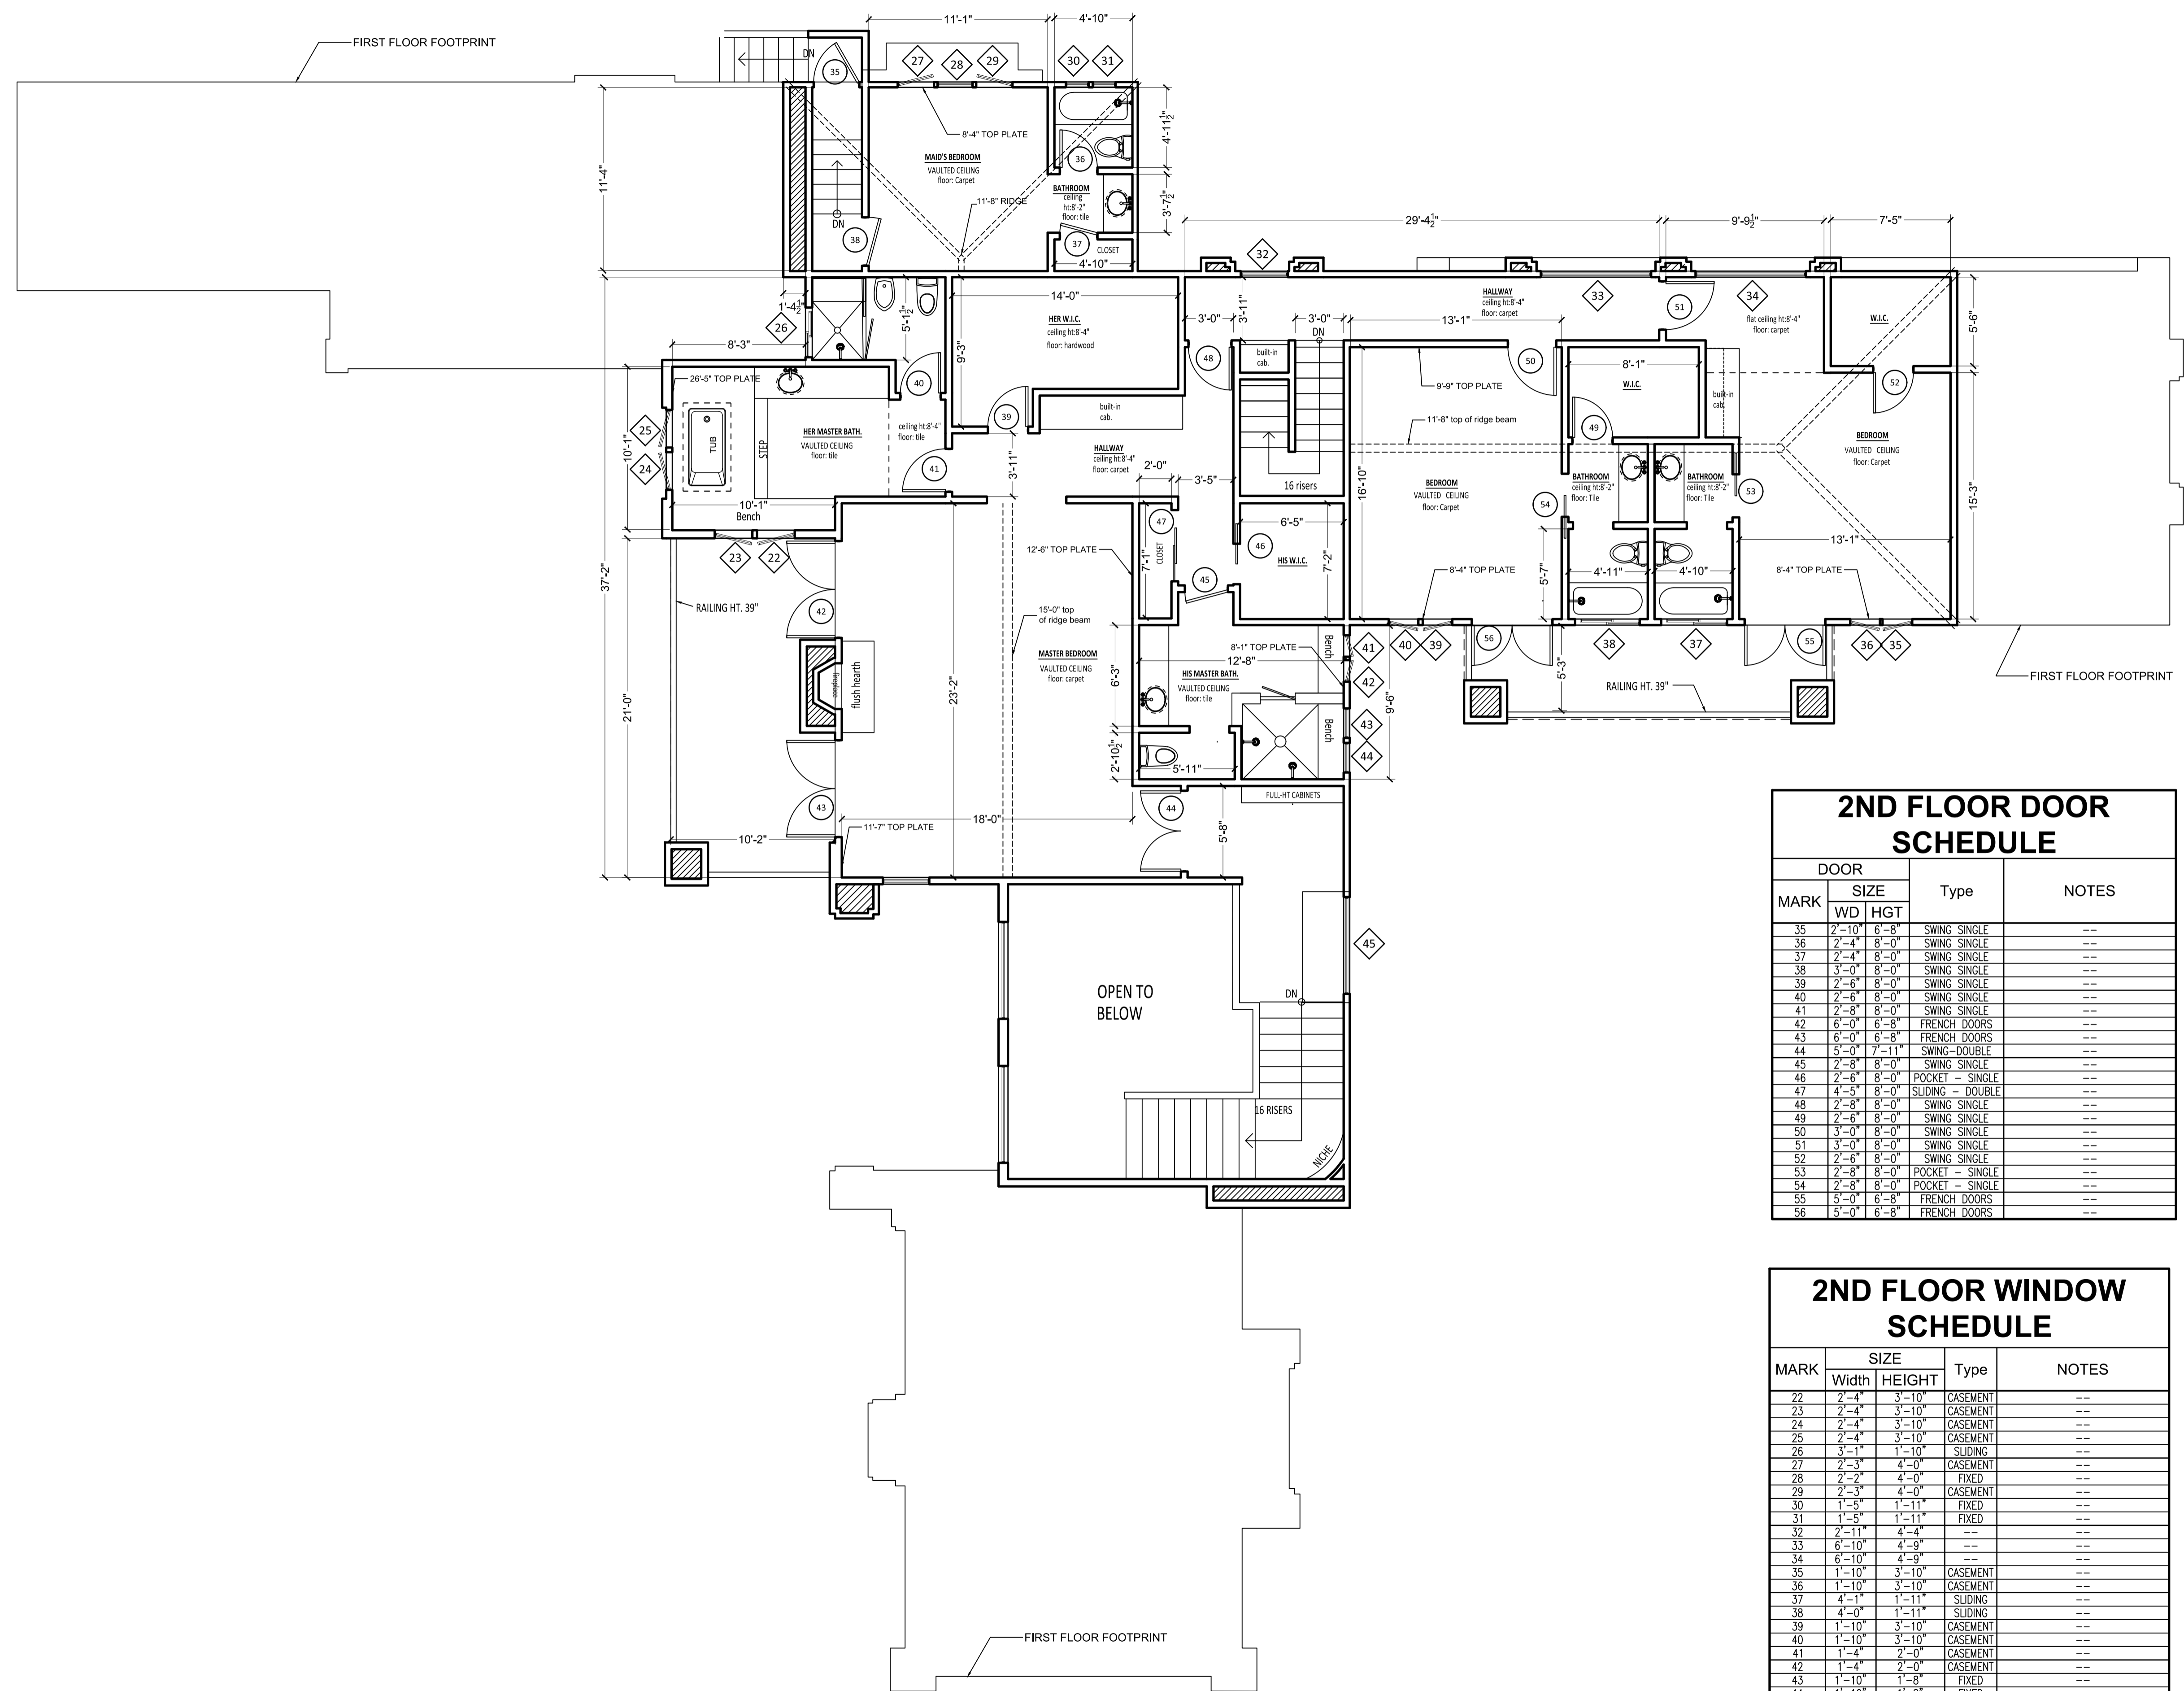


### 2ND FLOOR DOOR SCHEDULE


MARK	DOOR SIZE		Type	NOTES
	WD	HGT		
35	2'-10"	6'-8"	SWING SINGLE	---
36	2'-4"	8'-0"	SWING SINGLE	---
37	2'-4"	8'-0"	SWING SINGLE	---
38	3'-0"	8'-0"	SWING SINGLE	---
39	2'-6"	8'-0"	SWING SINGLE	---
40	2'-6"	8'-0"	SWING SINGLE	---
41	2'-8"	8'-0"	SWING SINGLE	---
42	6'-0"	6'-8"	FRENCH DOORS	---
43	6'-0"	6'-8"	FRENCH DOORS	---
44	5'-0"	7'-11"	SWING-DOUBLE	---
45	2'-8"	8'-0"	SWING SINGLE	---
46	2'-6"	8'-0"	POCKET - SINGLE	---
47	4'-5"	8'-0"	SLIDING - DOUBLE	---
48	2'-8"	8'-0"	SWING SINGLE	---
49	2'-6"	8'-0"	SWING SINGLE	---
50	3'-0"	8'-0"	SWING SINGLE	---
51	3'-0"	8'-0"	SWING SINGLE	---
52	2'-6"	8'-0"	SWING SINGLE	---
53	2'-8"	8'-0"	POCKET - SINGLE	---
54	2'-8"	8'-0"	POCKET - SINGLE	---
55	5'-0"	6'-8"	FRENCH DOORS	---
56	5'-0"	6'-8"	FRENCH DOORS	---

### 2ND FLOOR WINDOW SCHEDULE

MARK	SIZE		Type	NOTES
	Width	HEIGHT		
22	2'-4"	3'-10"	CASEMENT	---
23	2'-4"	3'-10"	CASEMENT	---
24	2'-4"	3'-10"	CASEMENT	---
25	2'-4"	3'-10"	CASEMENT	---
26	3'-1"	1'-10"	SLIDING	---
27	2'-3"	4'-0"	CASEMENT	---
28	2'-2"	4'-0"	FIXED	---
29	2'-3"	4'-0"	CASEMENT	---
30	1'-5"	1'-11"	FIXED	---
31	1'-5"	1'-11"	FIXED	---
32	2'-11"	4'-4"	---	---
33	6'-10"	4'-9"	---	---
34	6'-10"	4'-9"	---	---
35	1'-10"	3'-10"	CASEMENT	---
36	1'-10"	3'-10"	CASEMENT	---
37	4'-1"	1'-11"	SLIDING	---
38	4'-0"	1'-11"	SLIDING	---
39	1'-10"	3'-10"	CASEMENT	---
40	1'-10"	3'-10"	CASEMENT	---
41	1'-4"	2'-0"	CASEMENT	---
42	1'-8"	2'-0"	CASEMENT	---
43	1'-10"	1'-8"	FIXED	---
44	1'-10"	1'-8"	FIXED	---
45	6'-0"	6'-0"	---	---

**SECOND FLOOR PLAN**

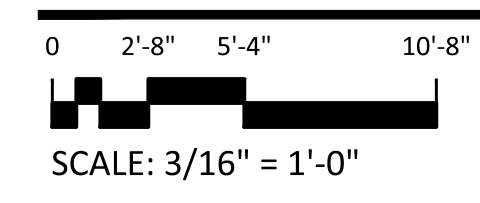


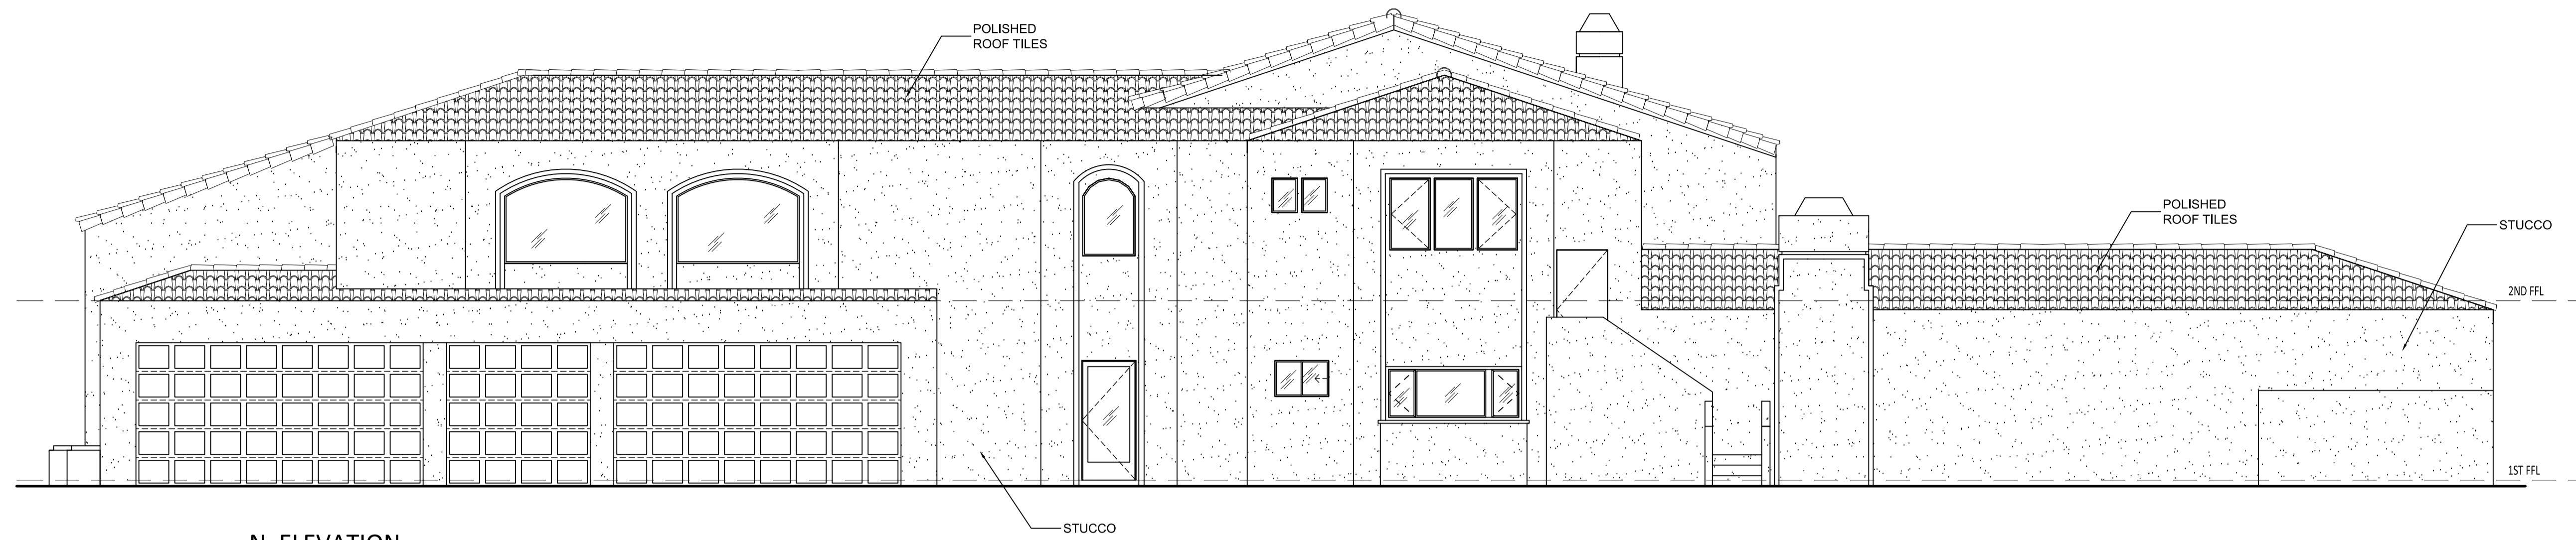

① N. ELEVATION

0 2'-8" 5'-4" 10'-8"


SCALE: 3/16" = 1'-0"

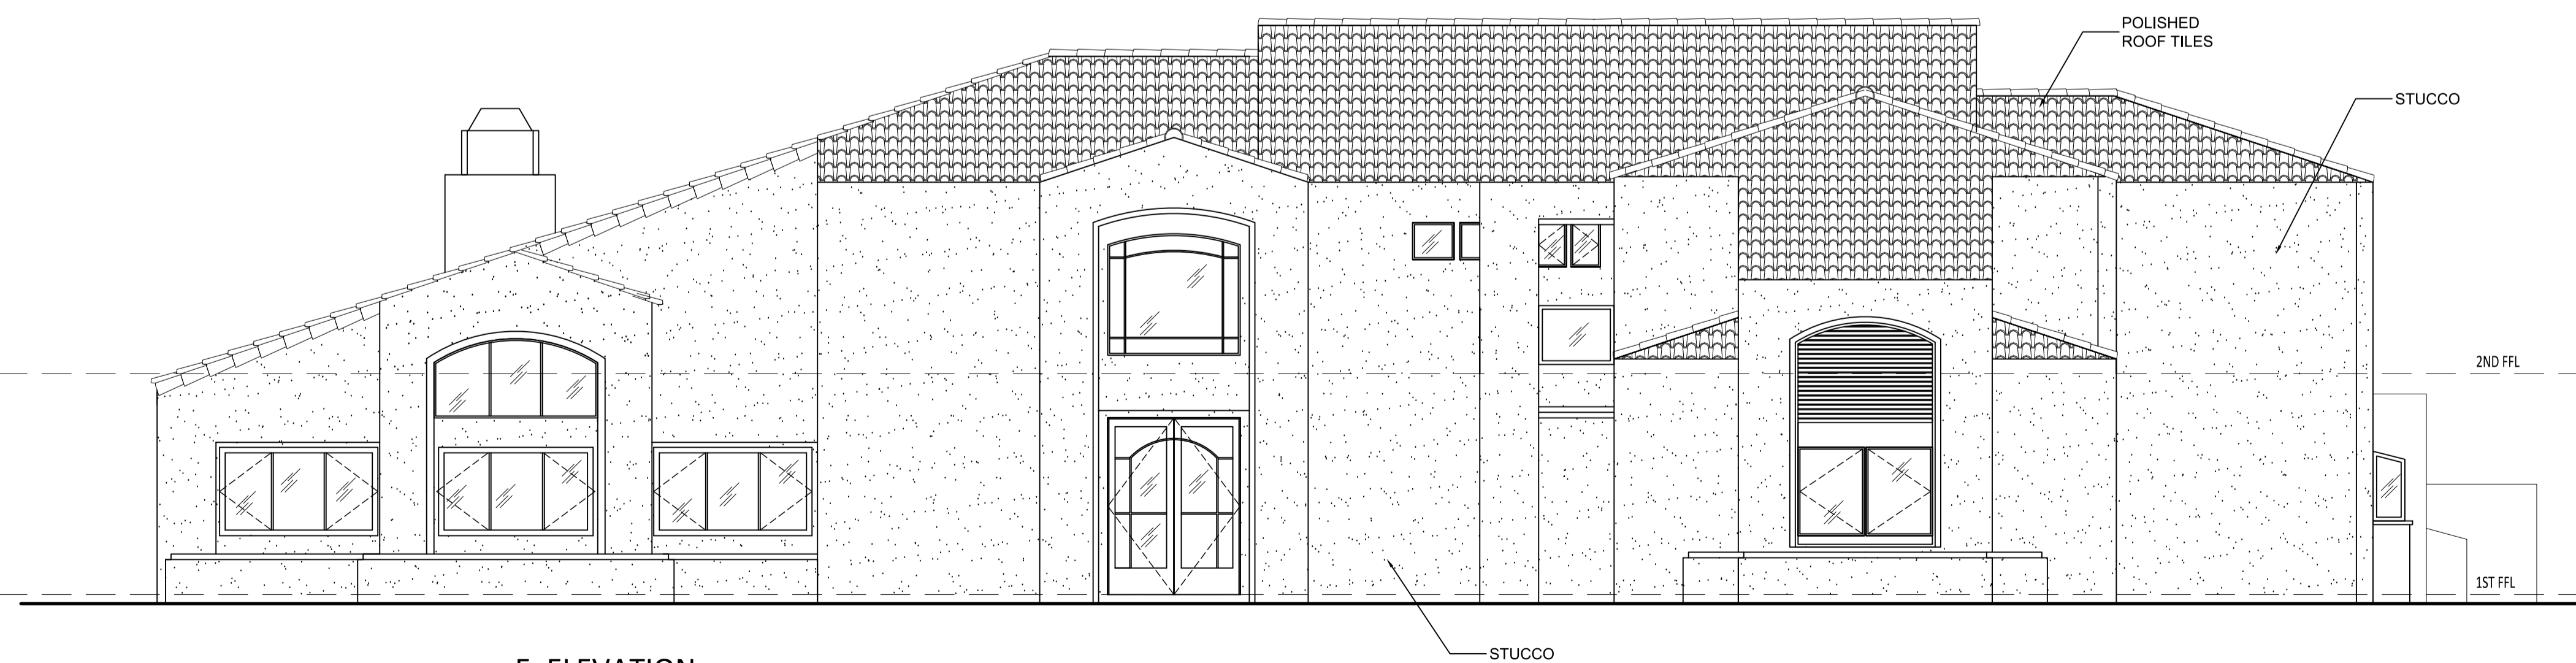


② E. ELEVATION

0 2'-8" 5'-4" 10'-8"


SCALE: 3/16" = 1'-0"

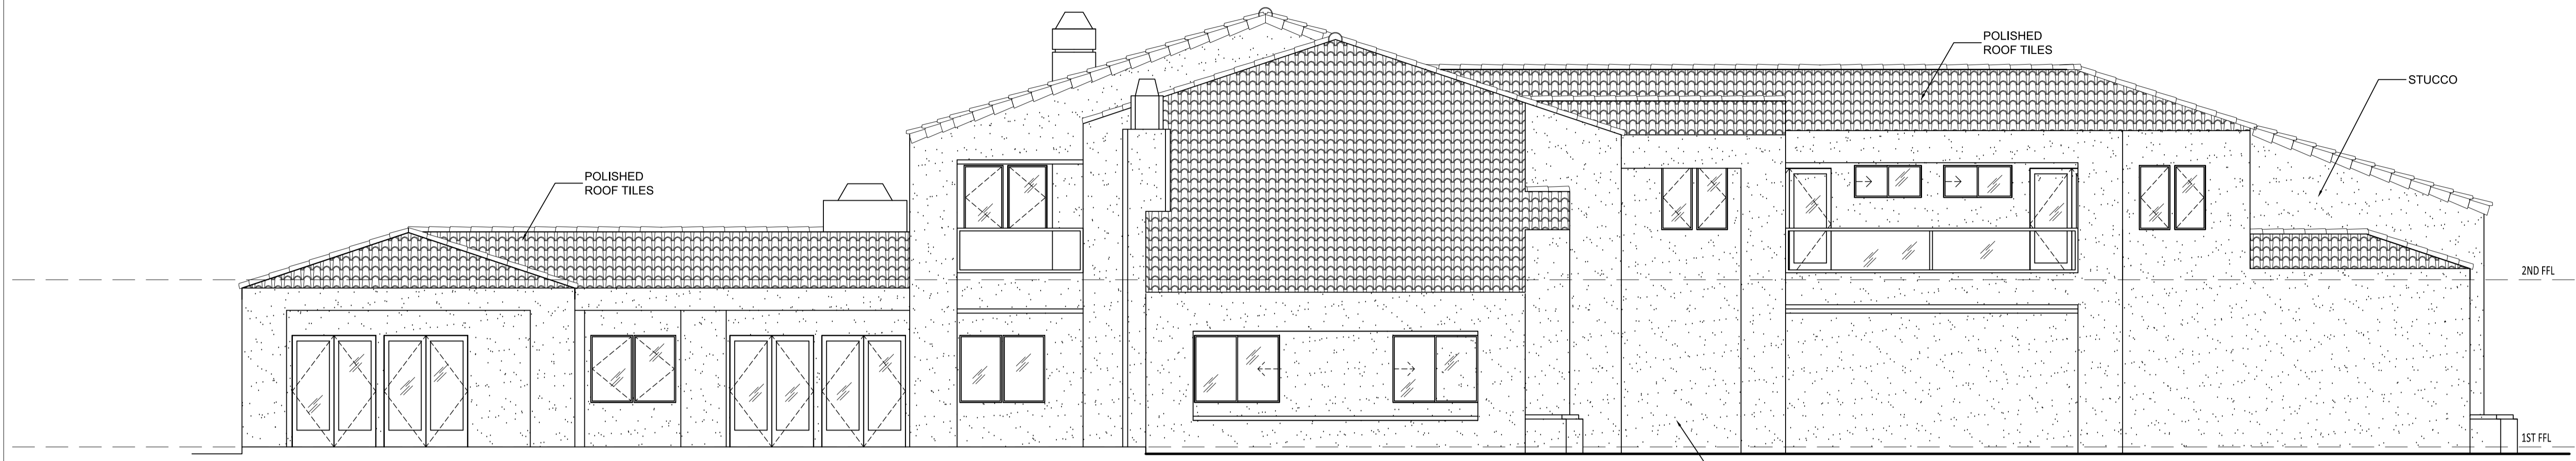

③ S. ELEVATION  
 0 2'-8" 5'-4" 10'-8"  
 SCALE: 3/16" = 1'-0"

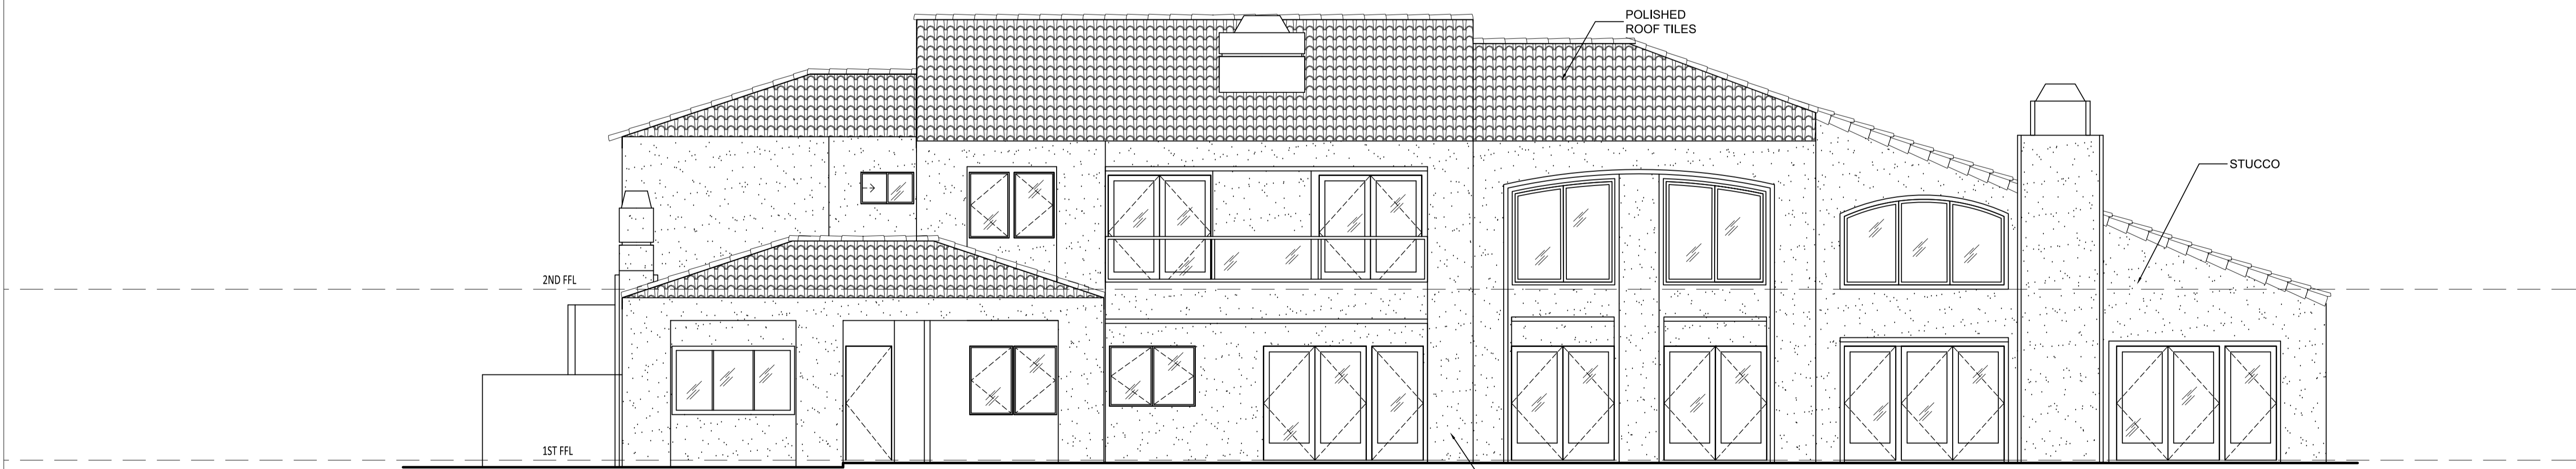


④ W. ELEVATION  
 0 2'-8" 5'-4" 10'-8"  
 SCALE: 3/16" = 1'-0"

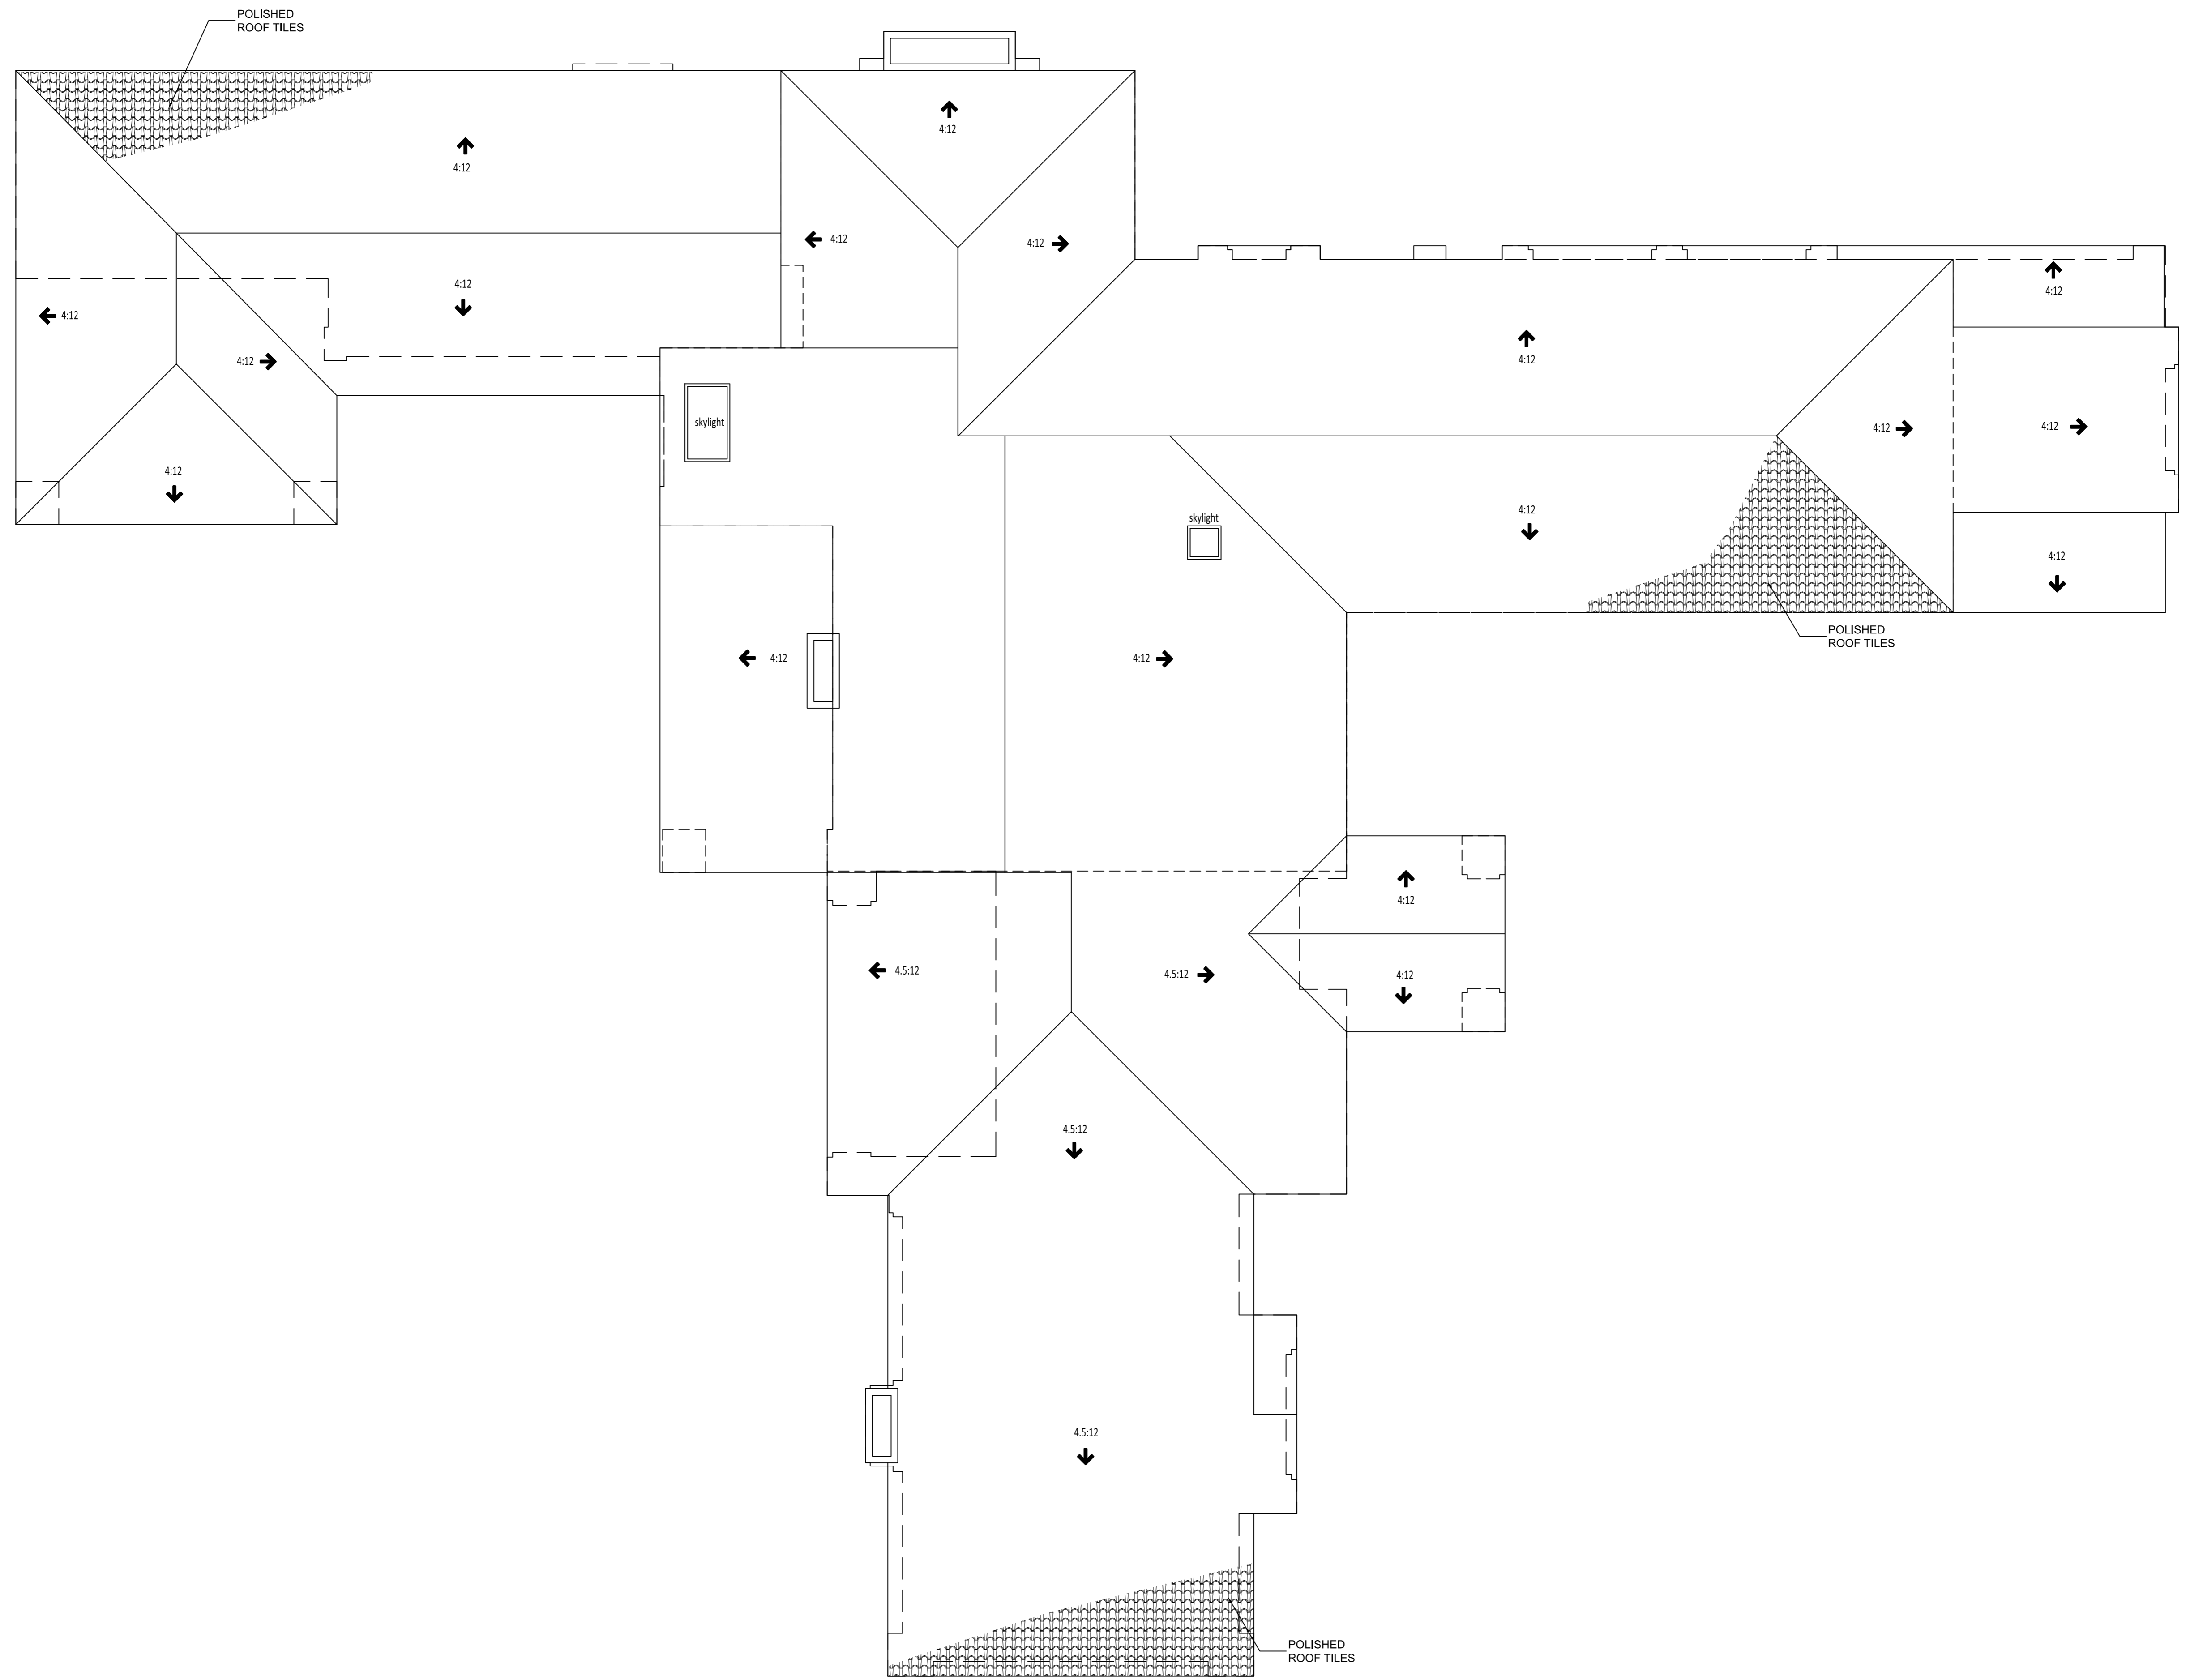


**ROOF PLAN**


0 2'-8" 5'-4" 10'-8"

SCALE: 3/16" = 1'-0"


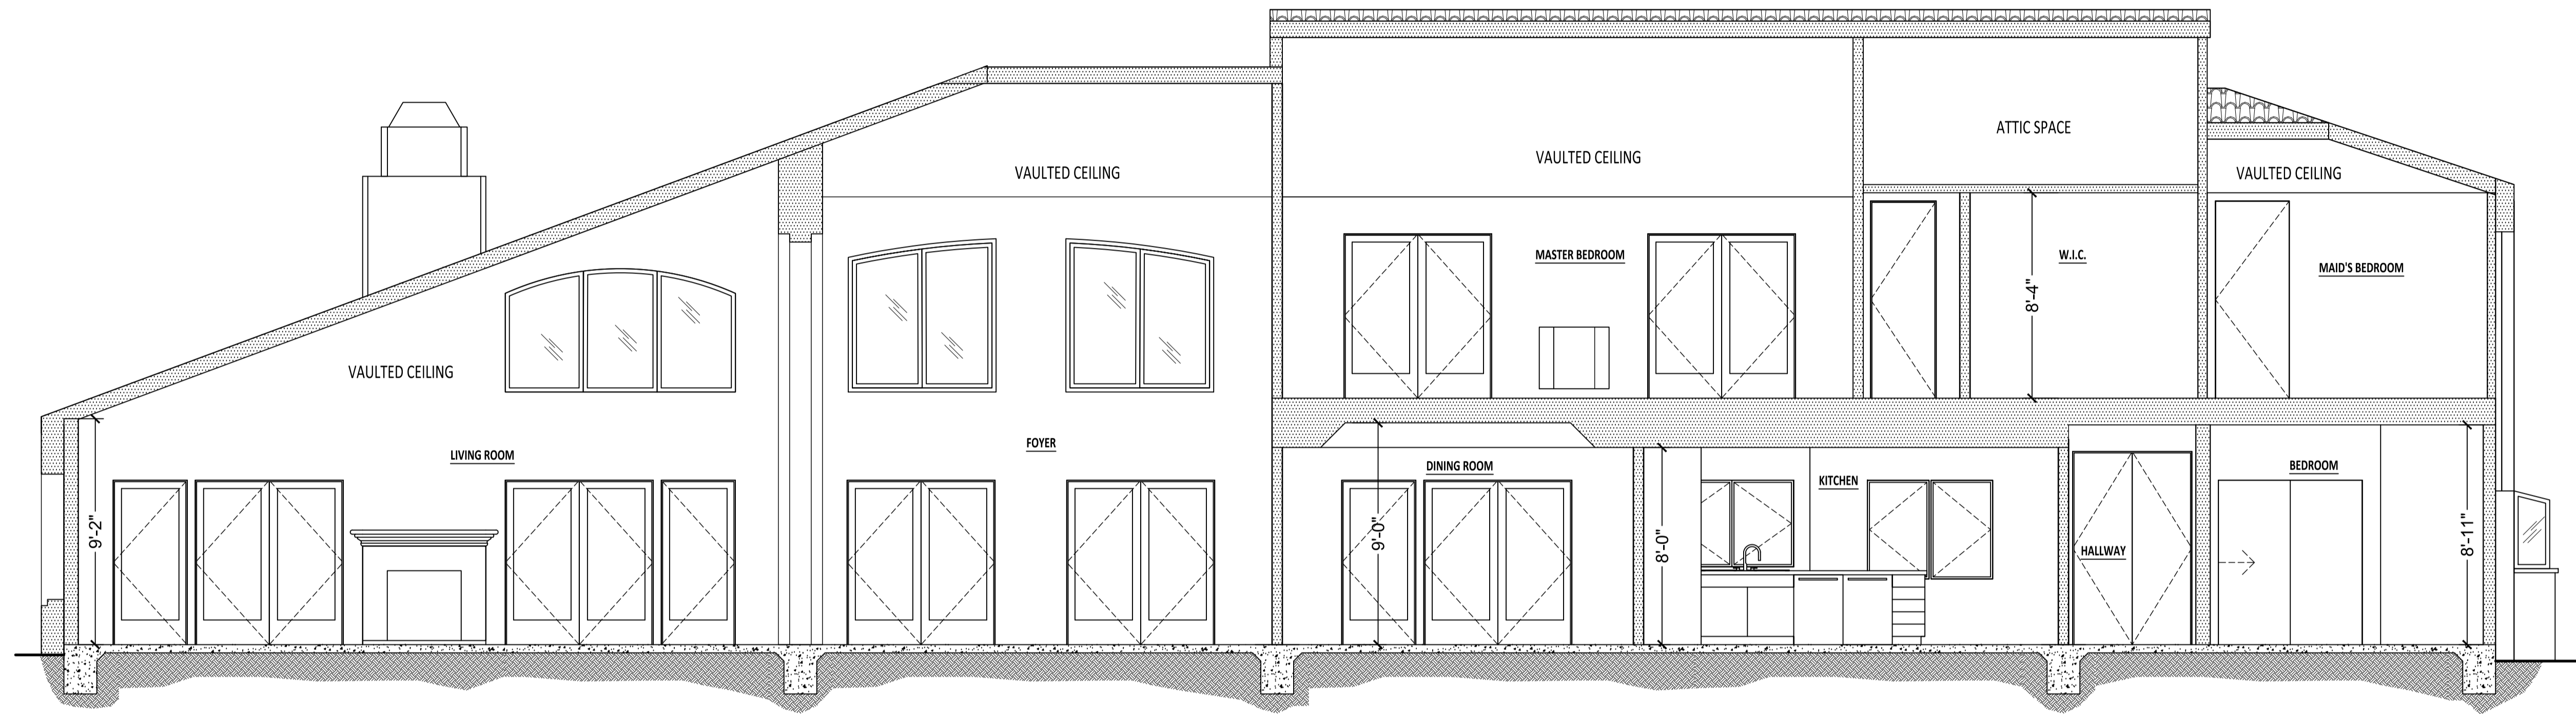


**SECTION A-A**

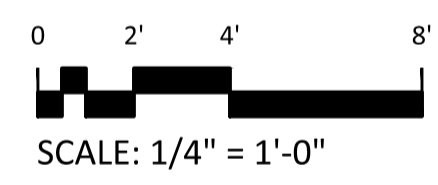


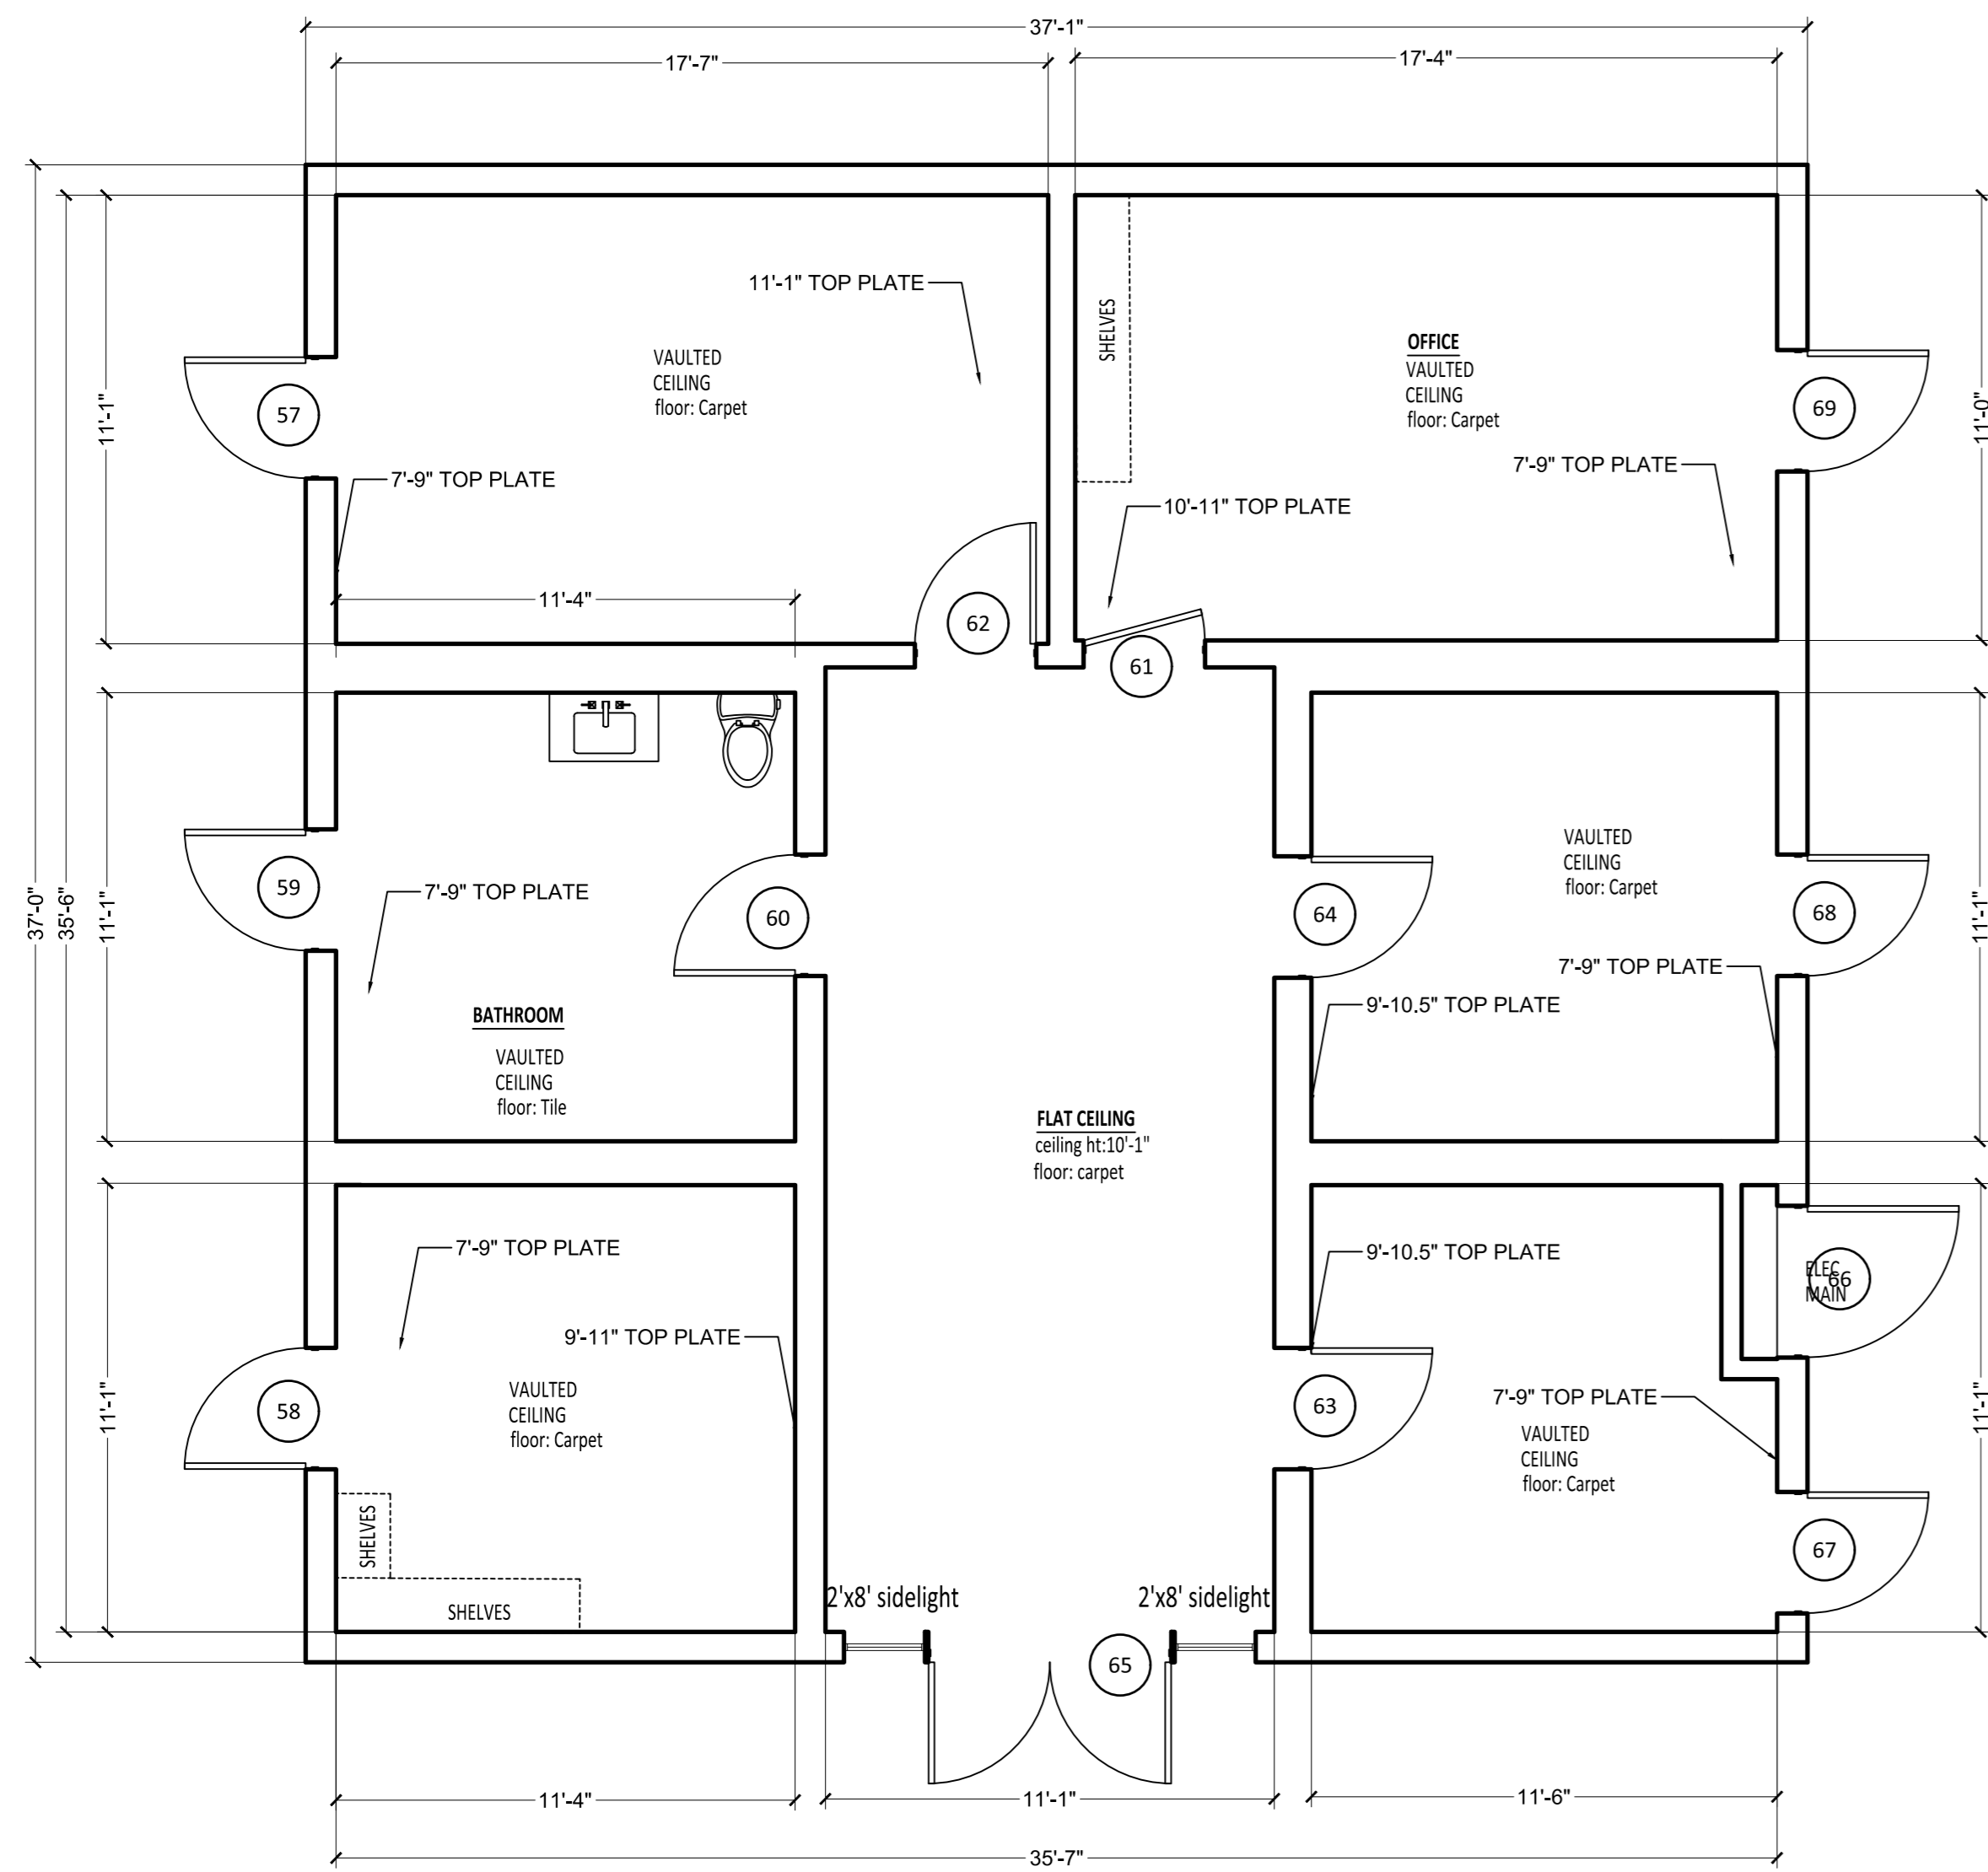

GUEST HOUSE FLOOR PLAN

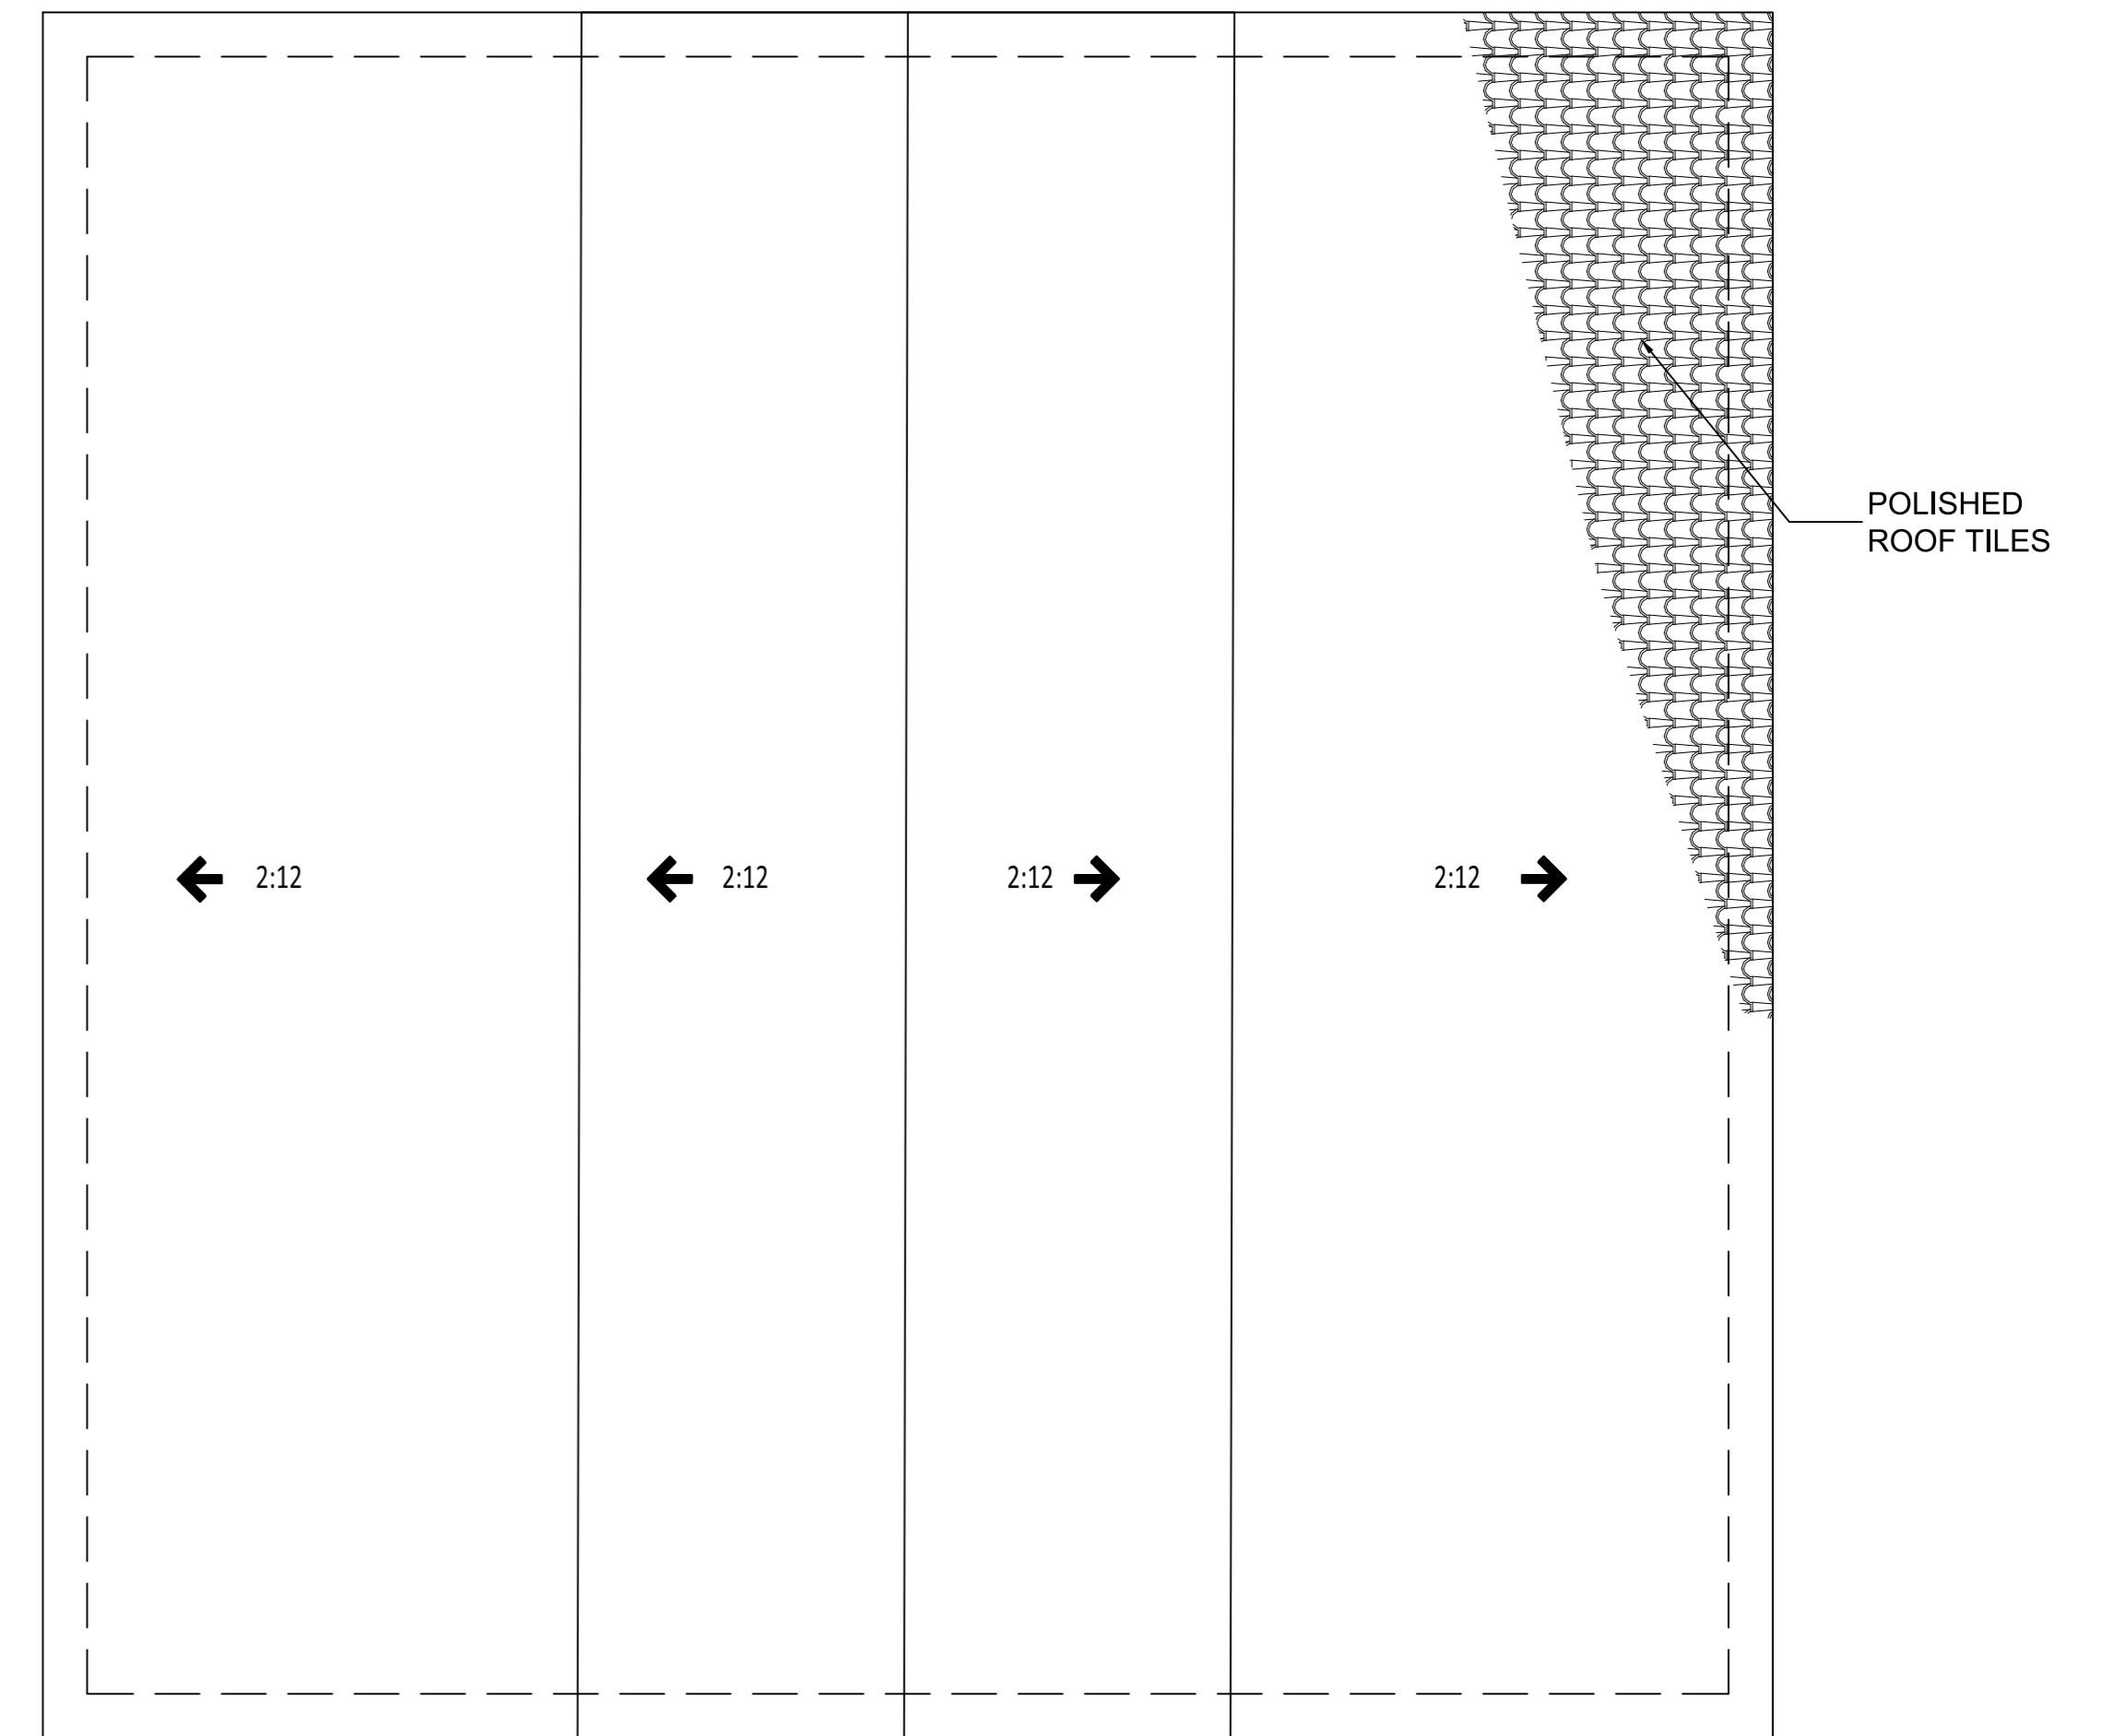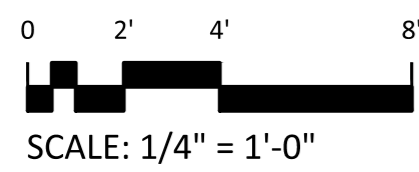


GUEST HOUSE ROOF PLAN

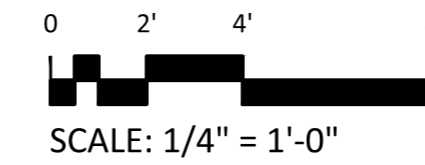


### GUEST HOUSE DOOR SCHEDULE

MARK	DOOR SIZE		Type	NOTES
	WD	HGT		
57	3'-0"	6'-8"	FRENCH	--
58	3'-0"	8'-0"	FRENCH	--
59	3'-0"	6'-8"	FRENCH	--
60	3'-0"	6'-8"	SWING SINGLE	--
61	3'-0"	6'-8"	SWING SINGLE	--
62	3'-0"	6'-8"	SWING SINGLE	--
63	3'-0"	6'-8"	SWING SINGLE	--
64	3'-0"	6'-8"	SWING SINGLE	--
65	6'-0"	8'-0"	FRENCH DOORS	--
66	3'-9"	8'-0"	SWING SINGLE	--
67	3'-0"	6'-8"	SWING SINGLE	--
68	3'-0"	6'-8"	FRENCH	--
69	3'-0"	6'-8"	FRENCH	--




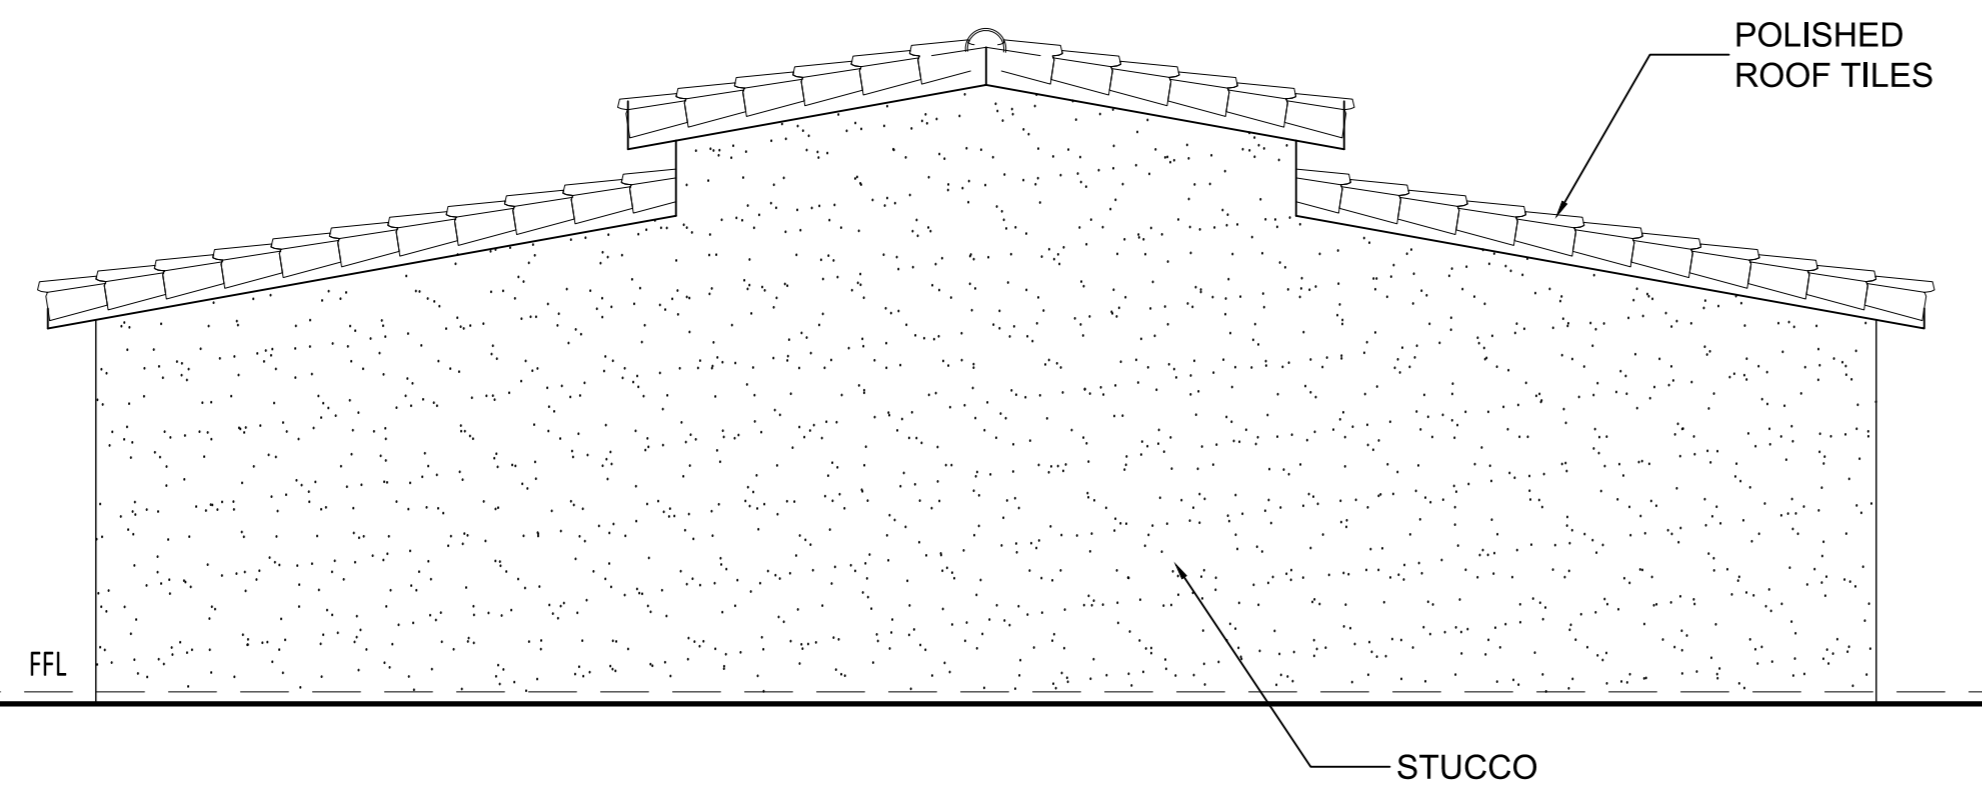


1 N. ELEVATION  
 0 2' 4' 8'  
 SCALE: 1/4" = 1'-0"

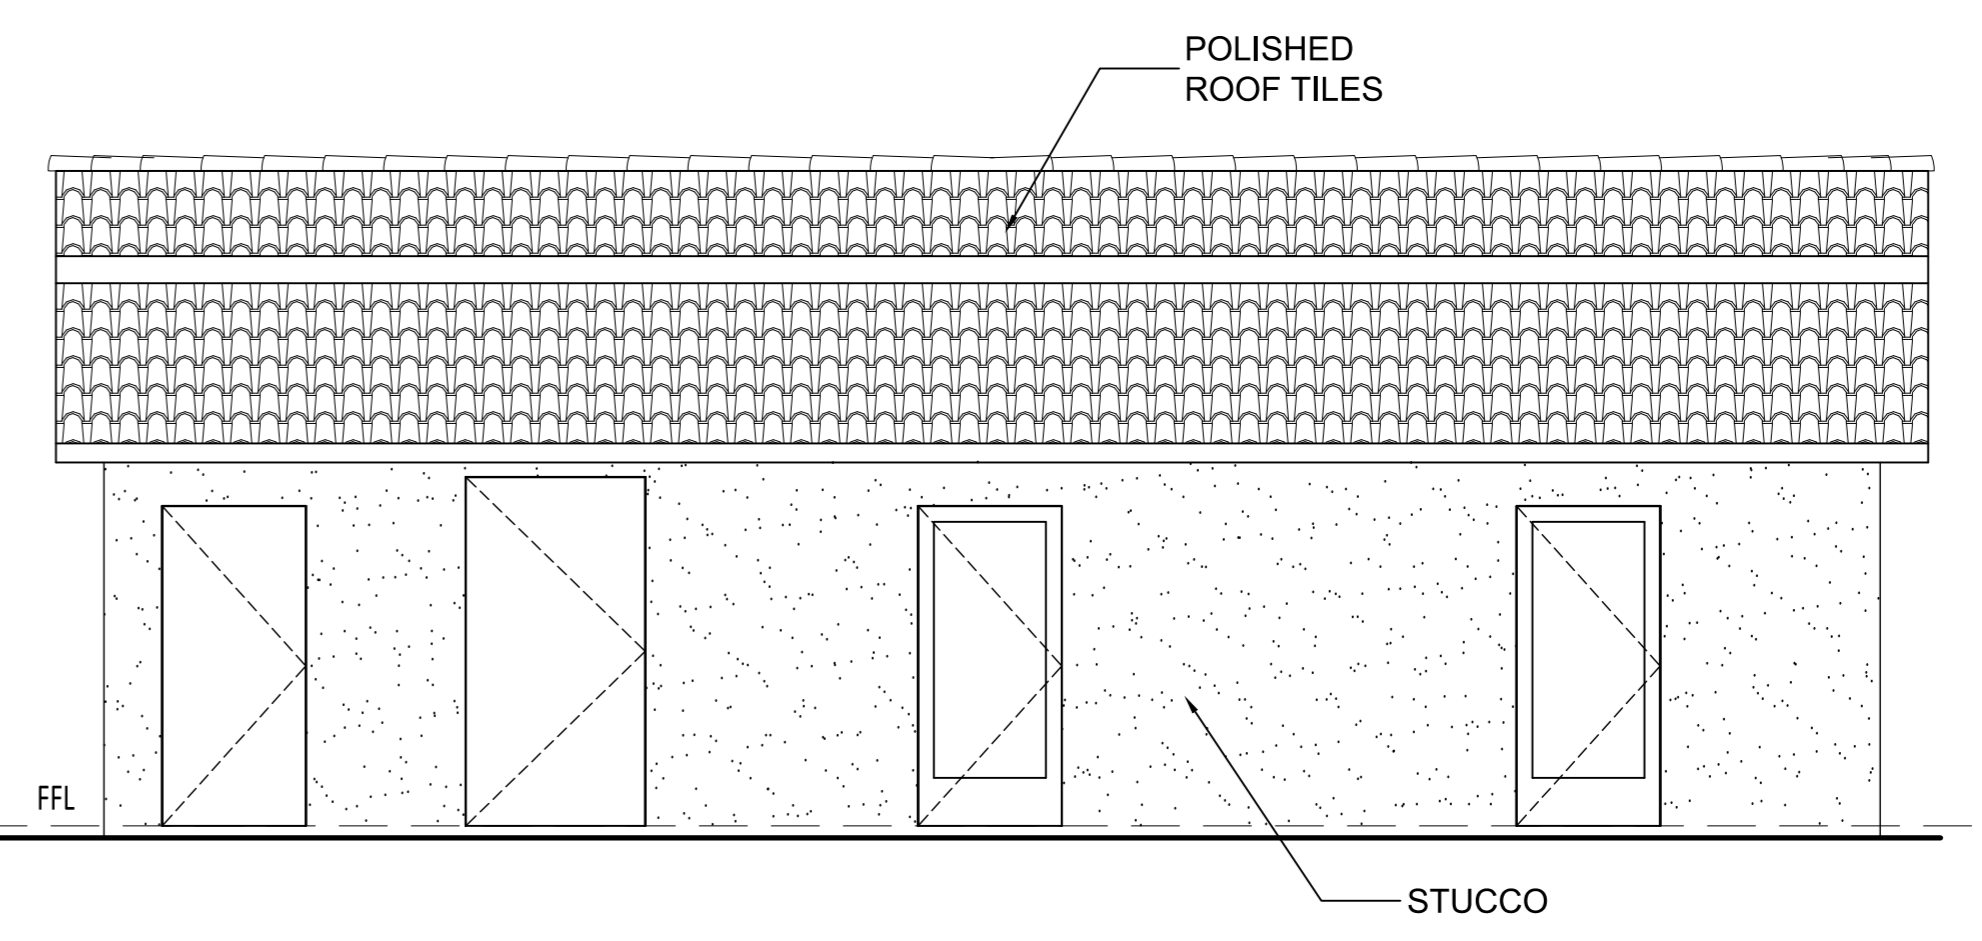


2 E. ELEVATION  
 0 2' 4' 8'  
 SCALE: 1/4" = 1'-0"

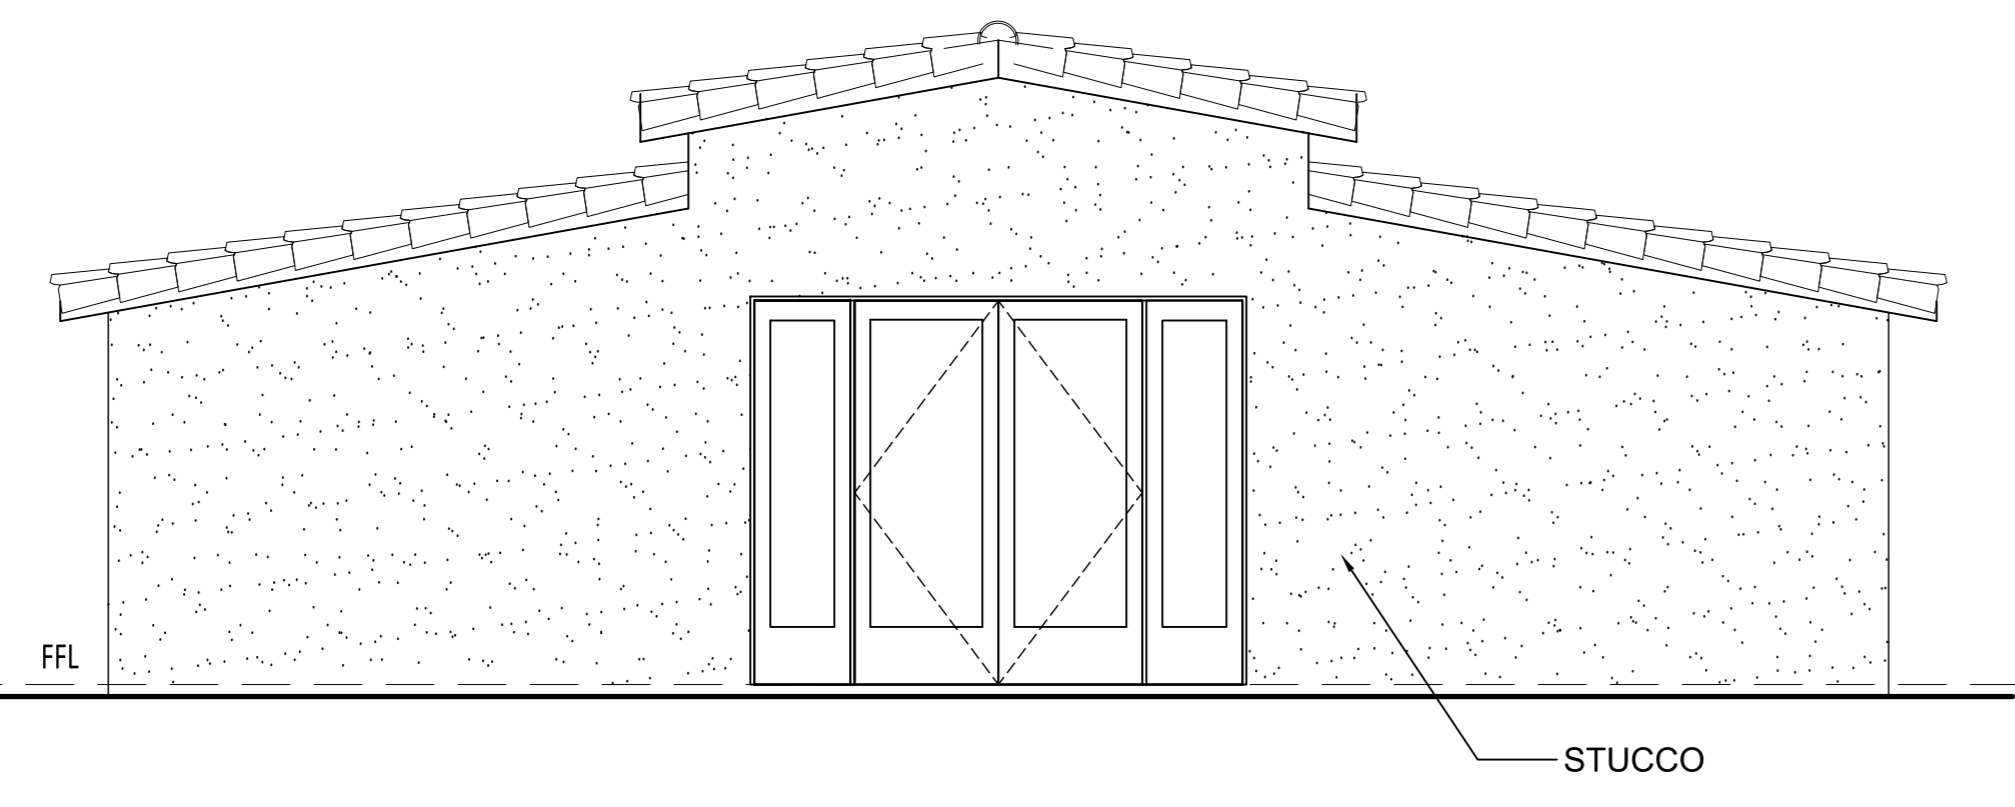


3 S. ELEVATION  
 0 2' 4' 8'  
 SCALE: 1/4" = 1'-0"

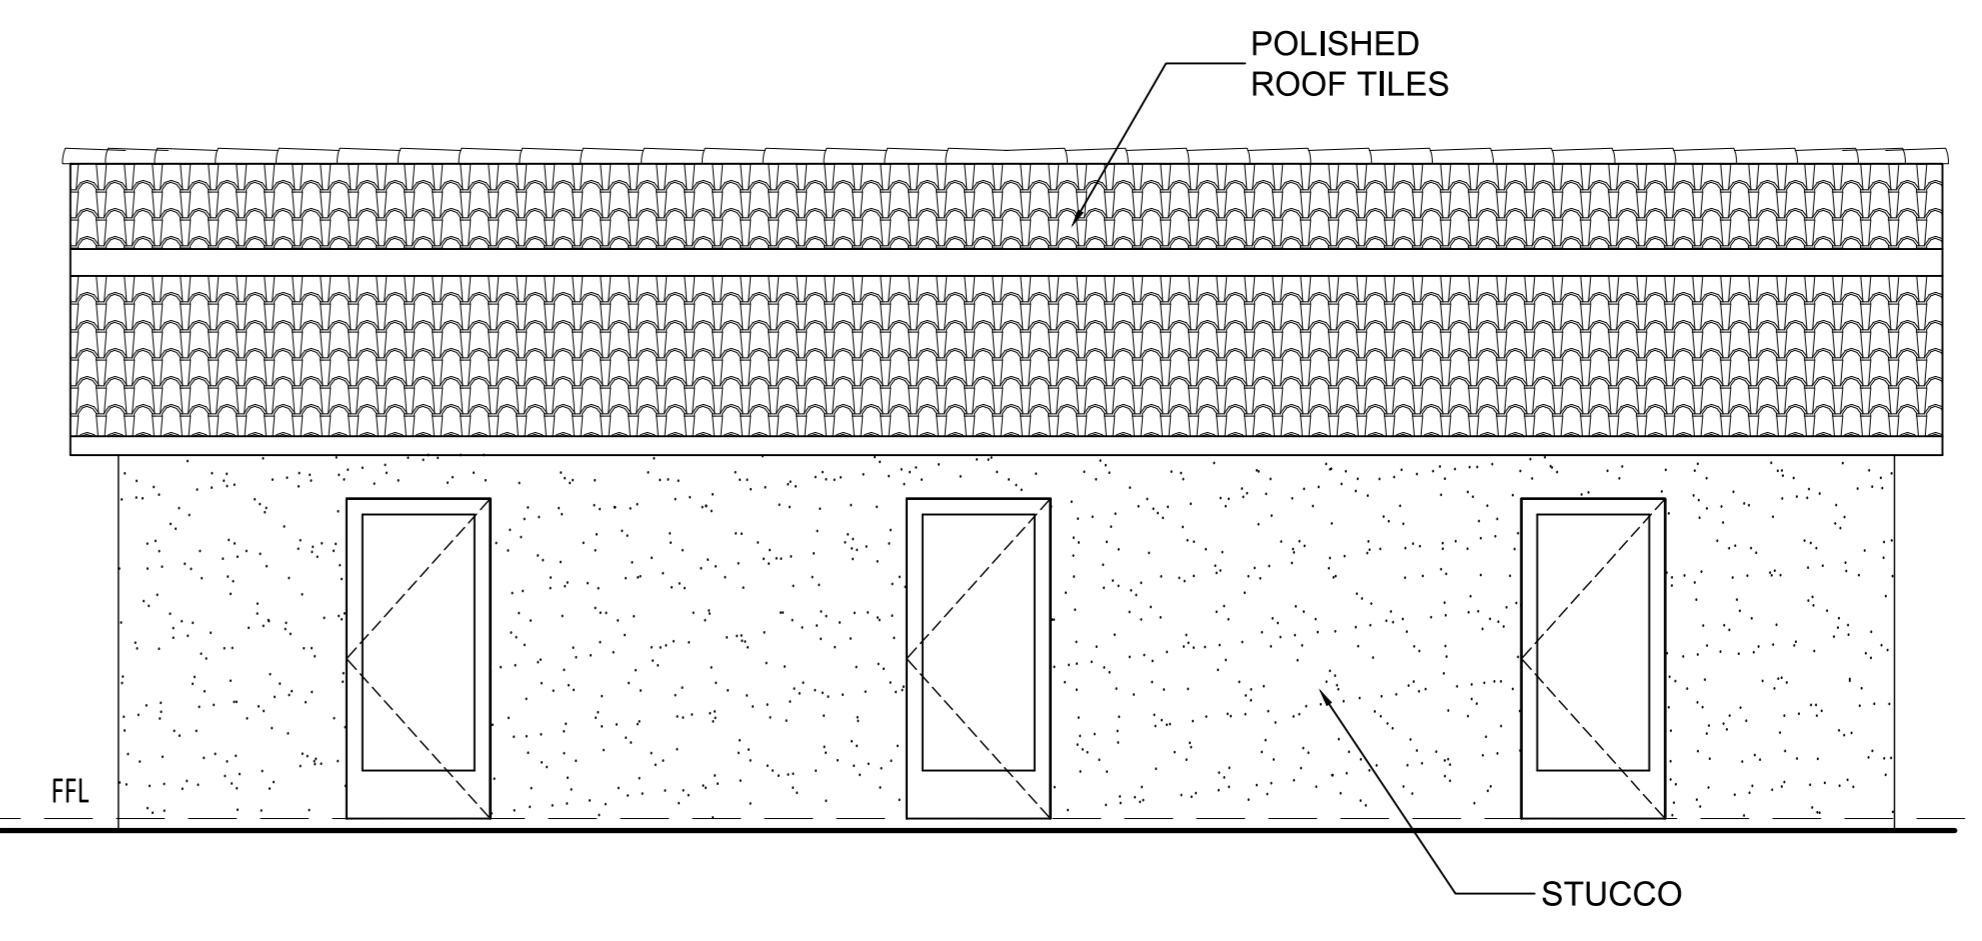

4 W. ELEVATION  
 0 2' 4' 8'  
 SCALE: 1/4" = 1'-0"

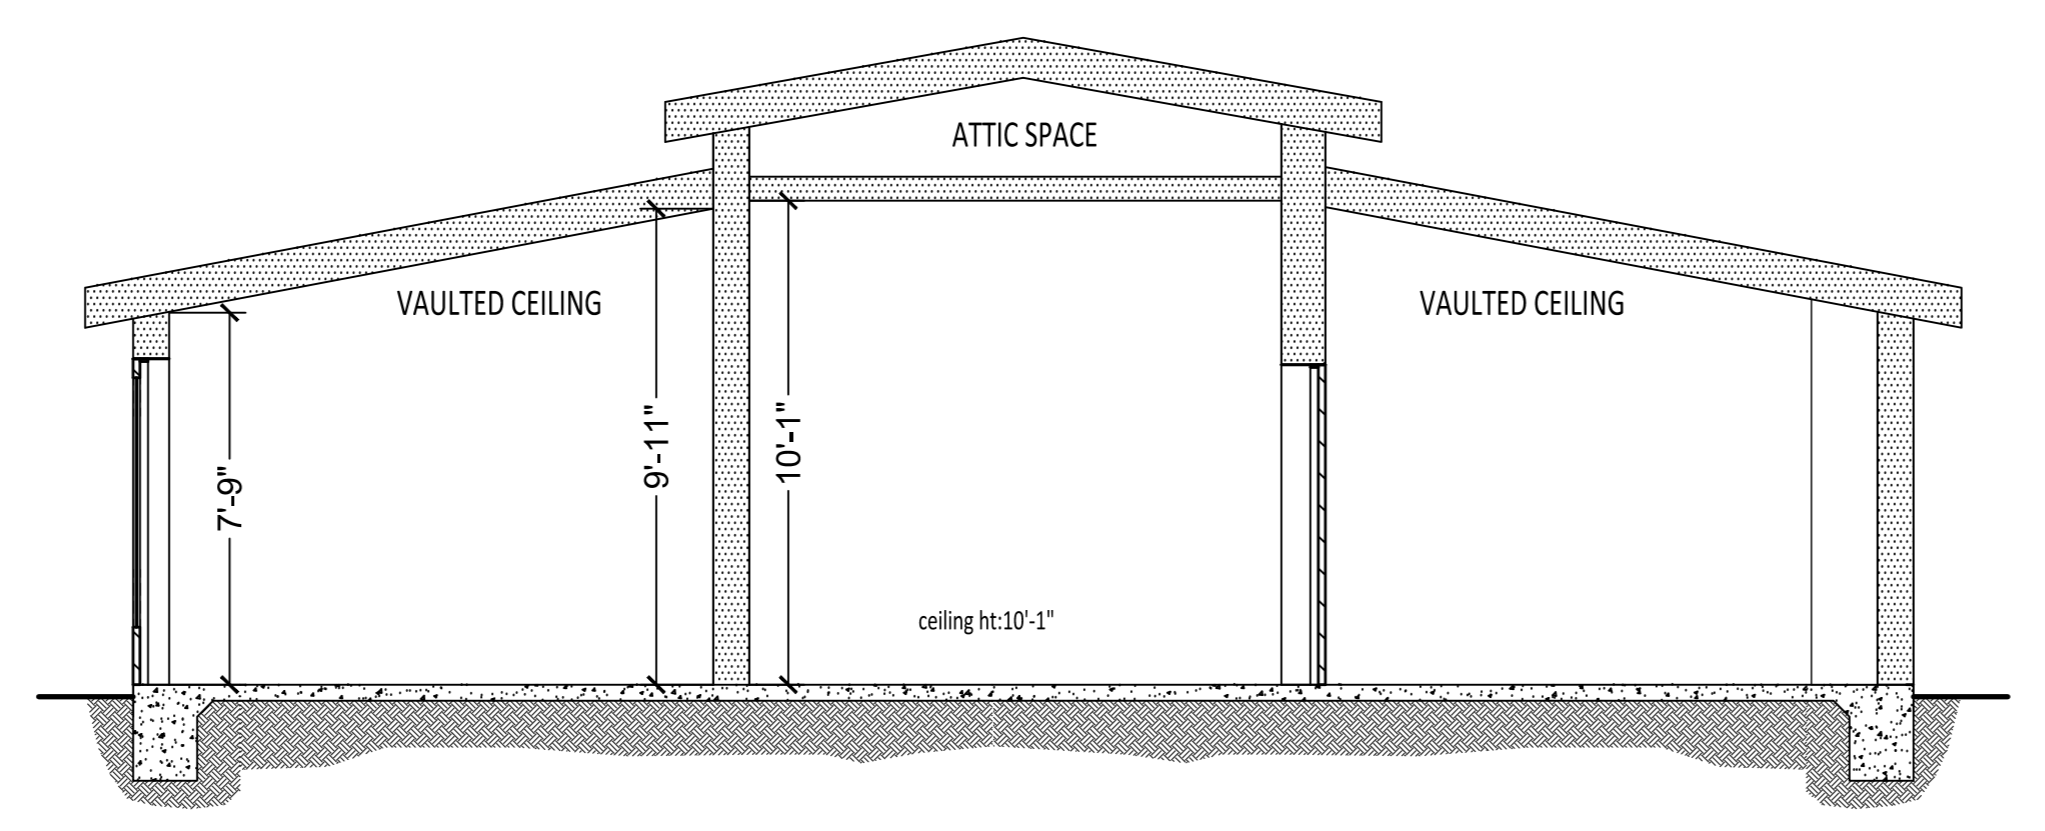


SECTION B-B  
 0 2' 4' 8'  
 SCALE: 1/4" = 1'-0"


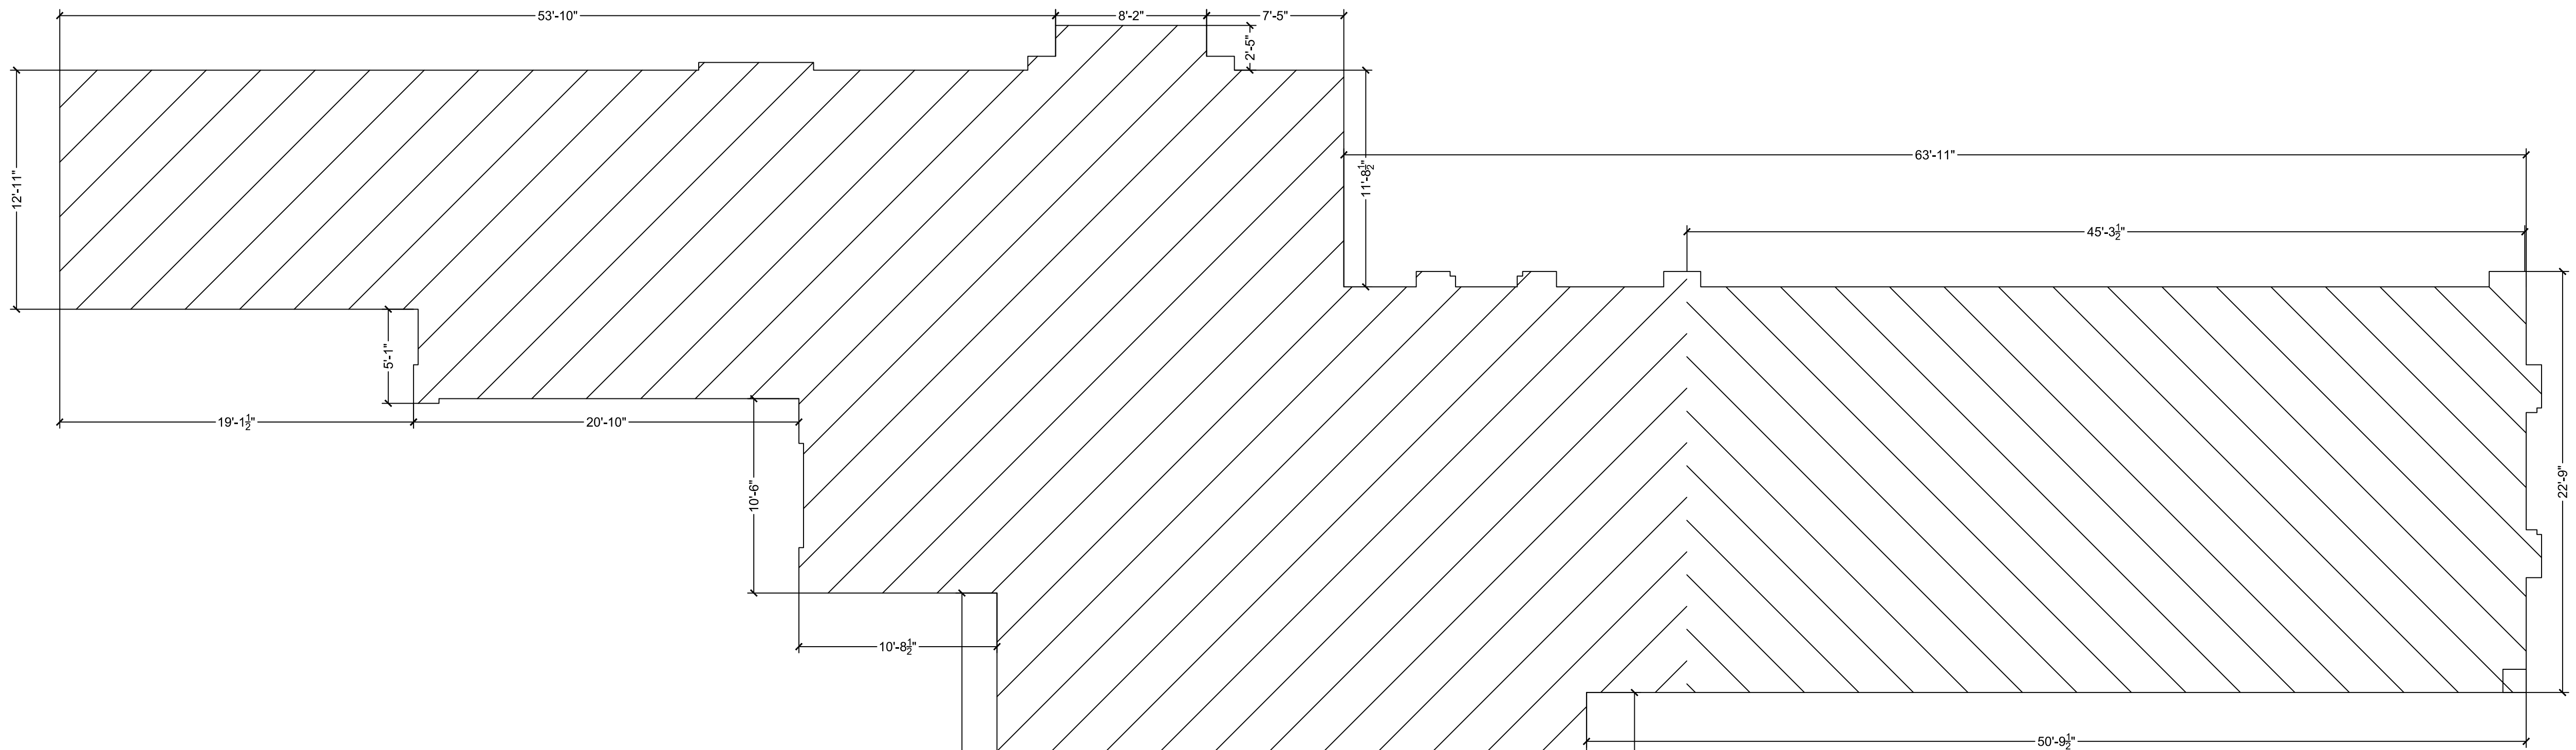


FIRST FLOOR: 3608 SF  
GARAGE: 1001 SF

FIRST FLOOR:	3608 SF
SECOND FLOOR:	2428 SF
GARAGE:	1001 SF
GUEST HOUSE:	1372 SF
<b>TOTAL:</b>	<b>8,409 SF</b>

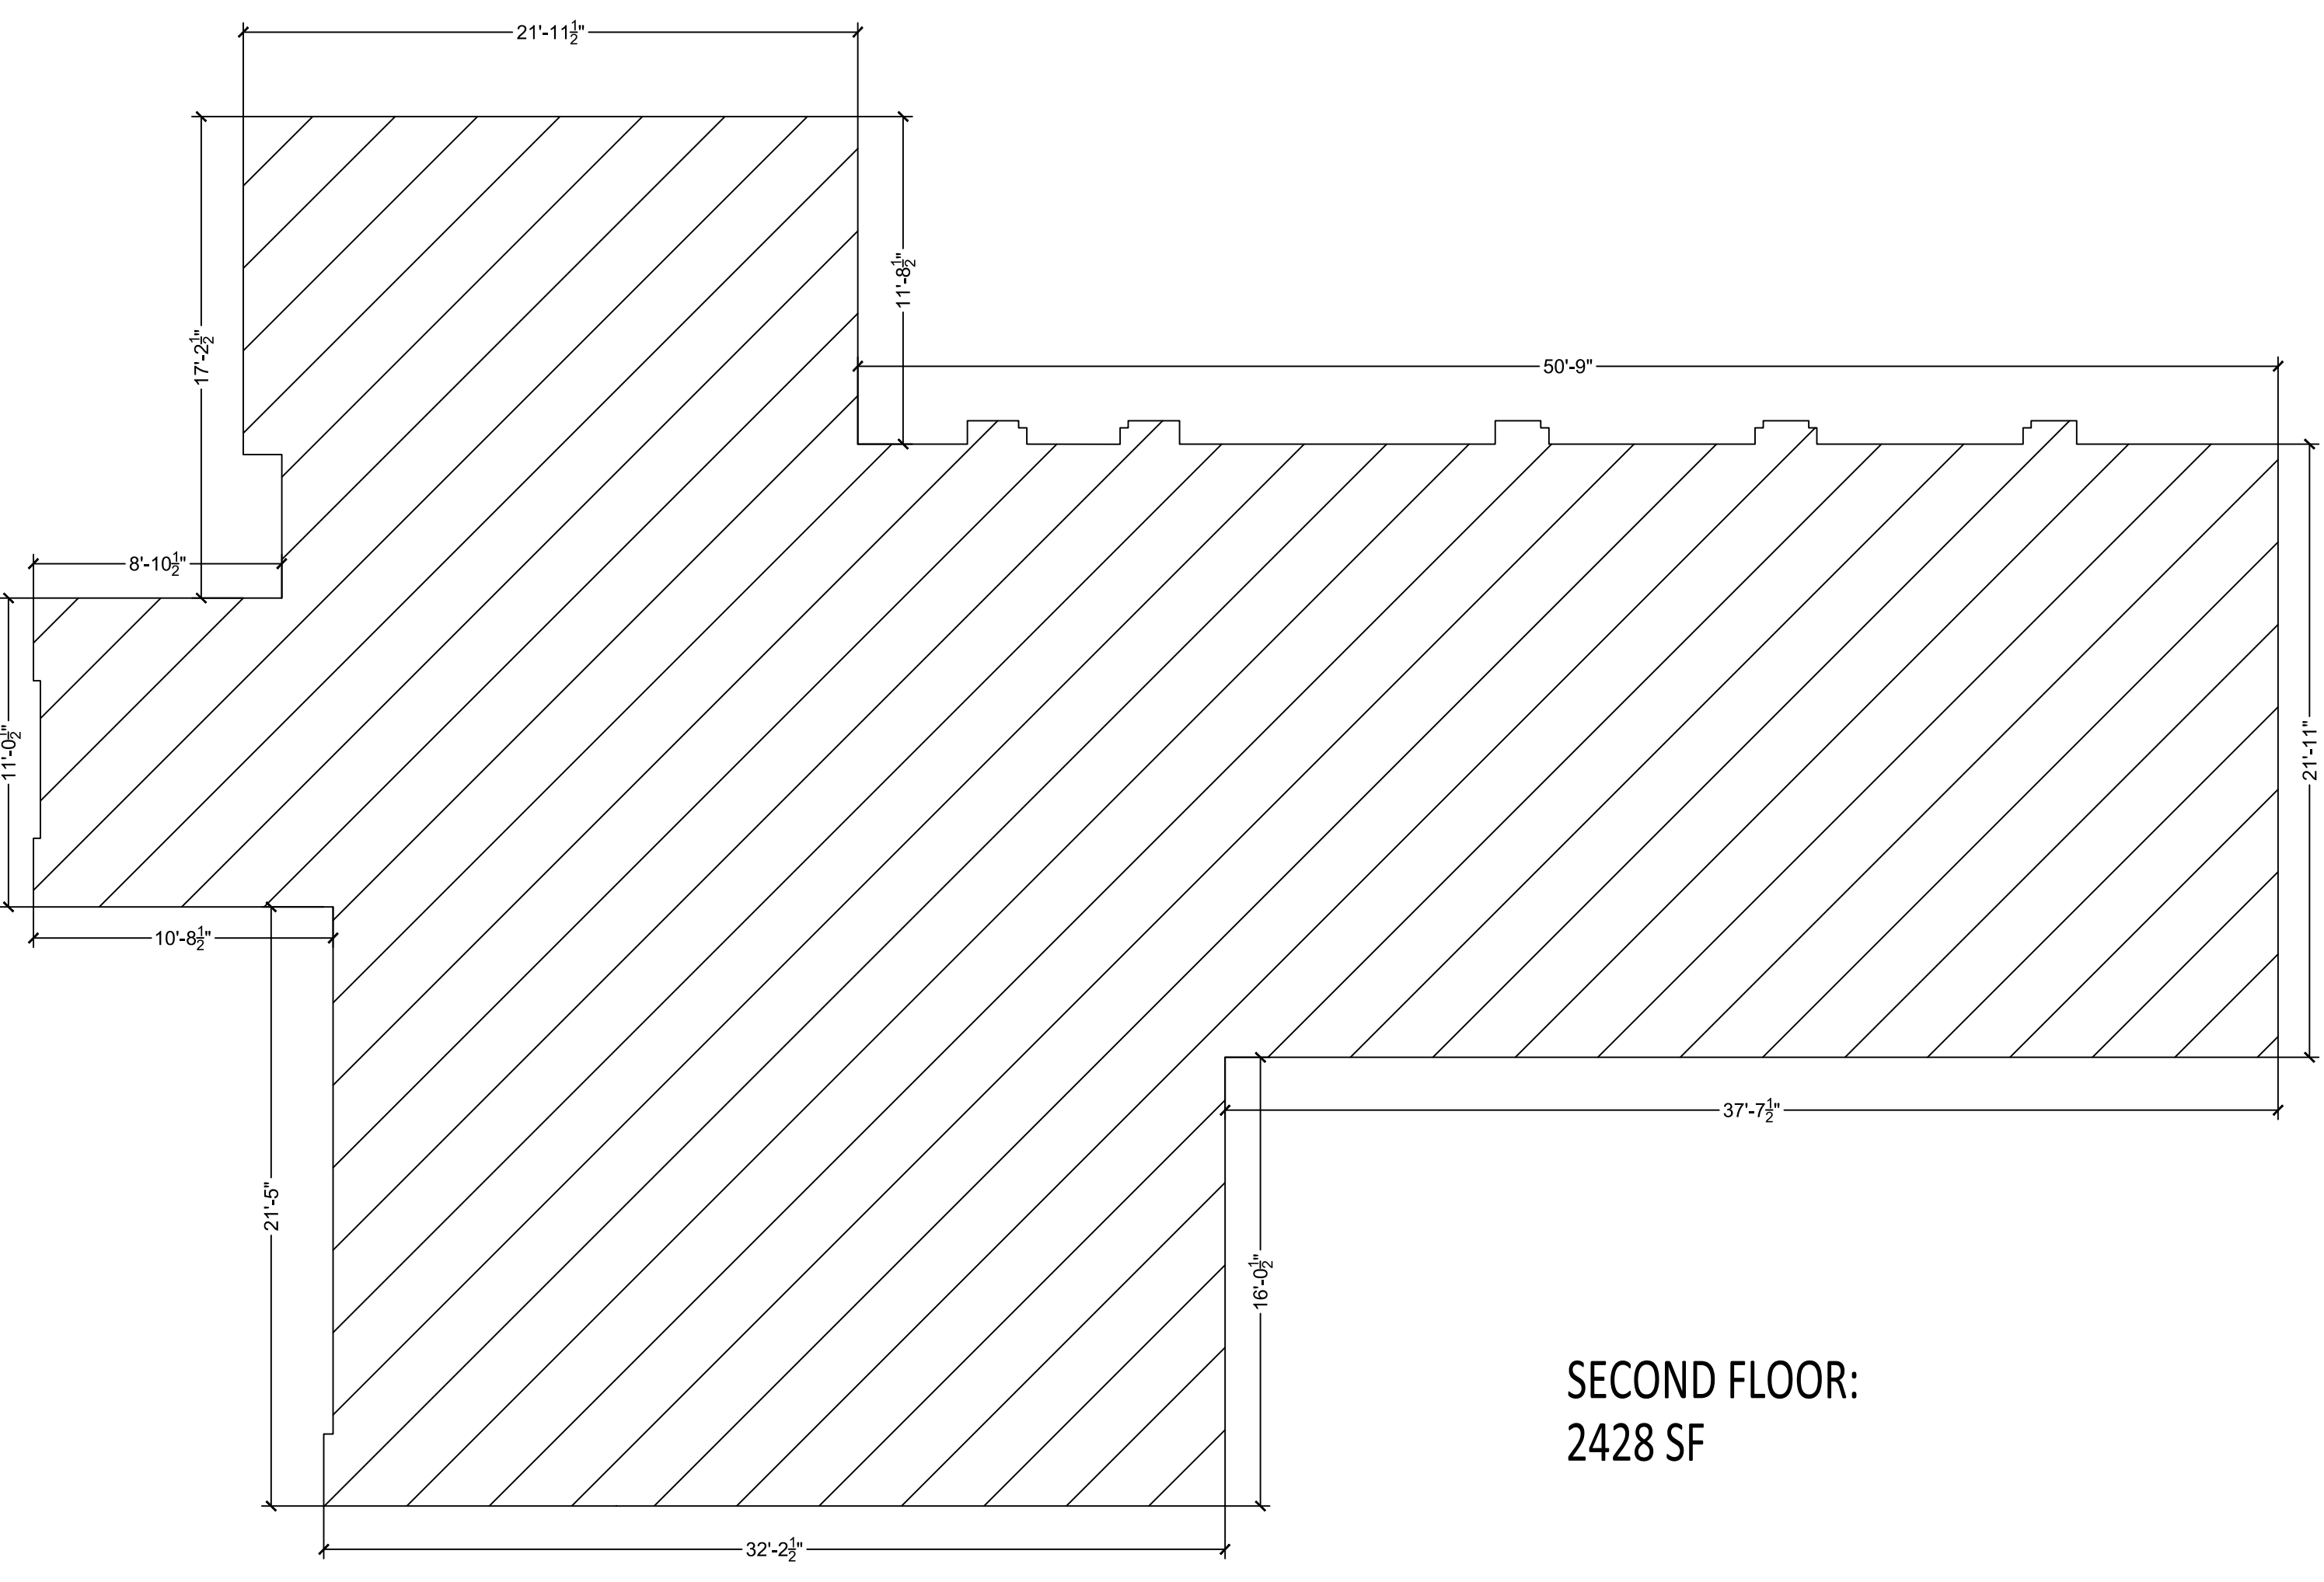

SECOND FLOOR:  
2428 SF

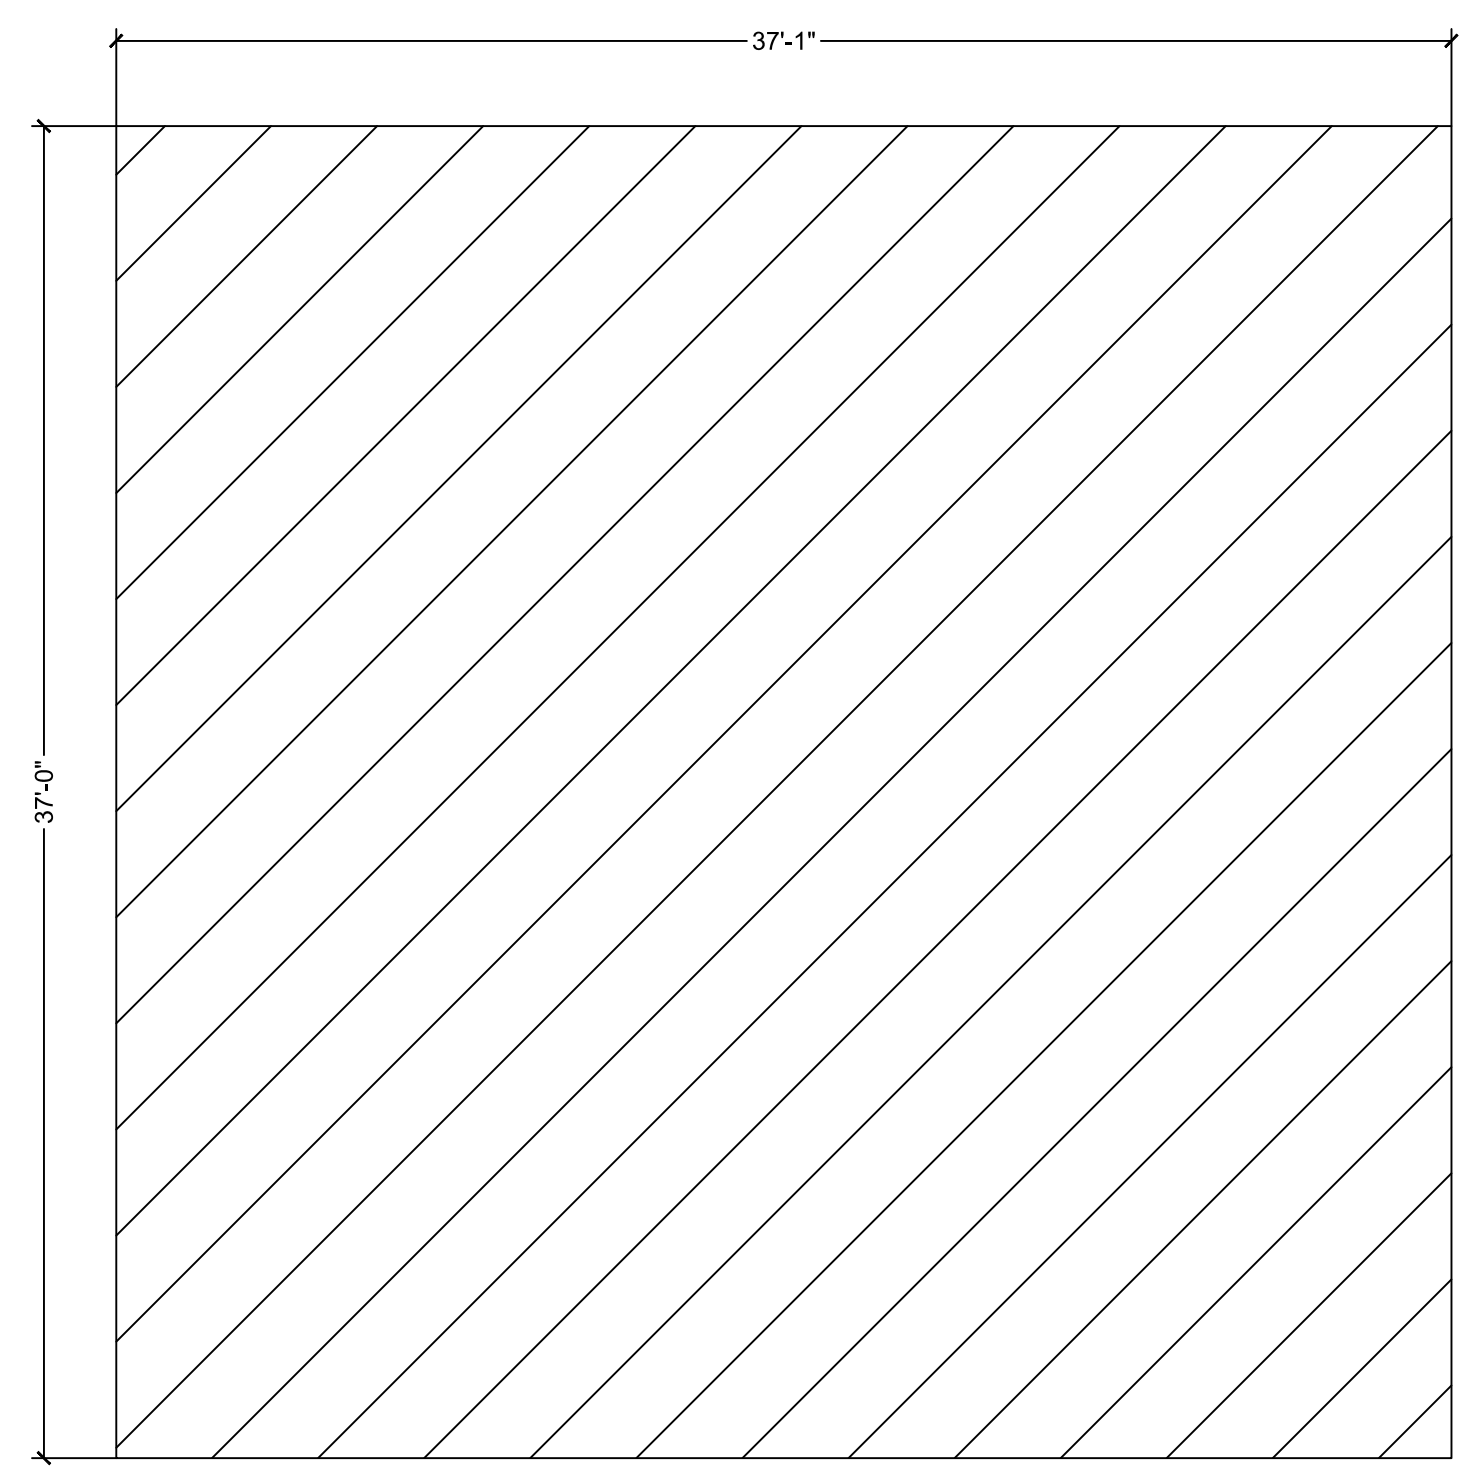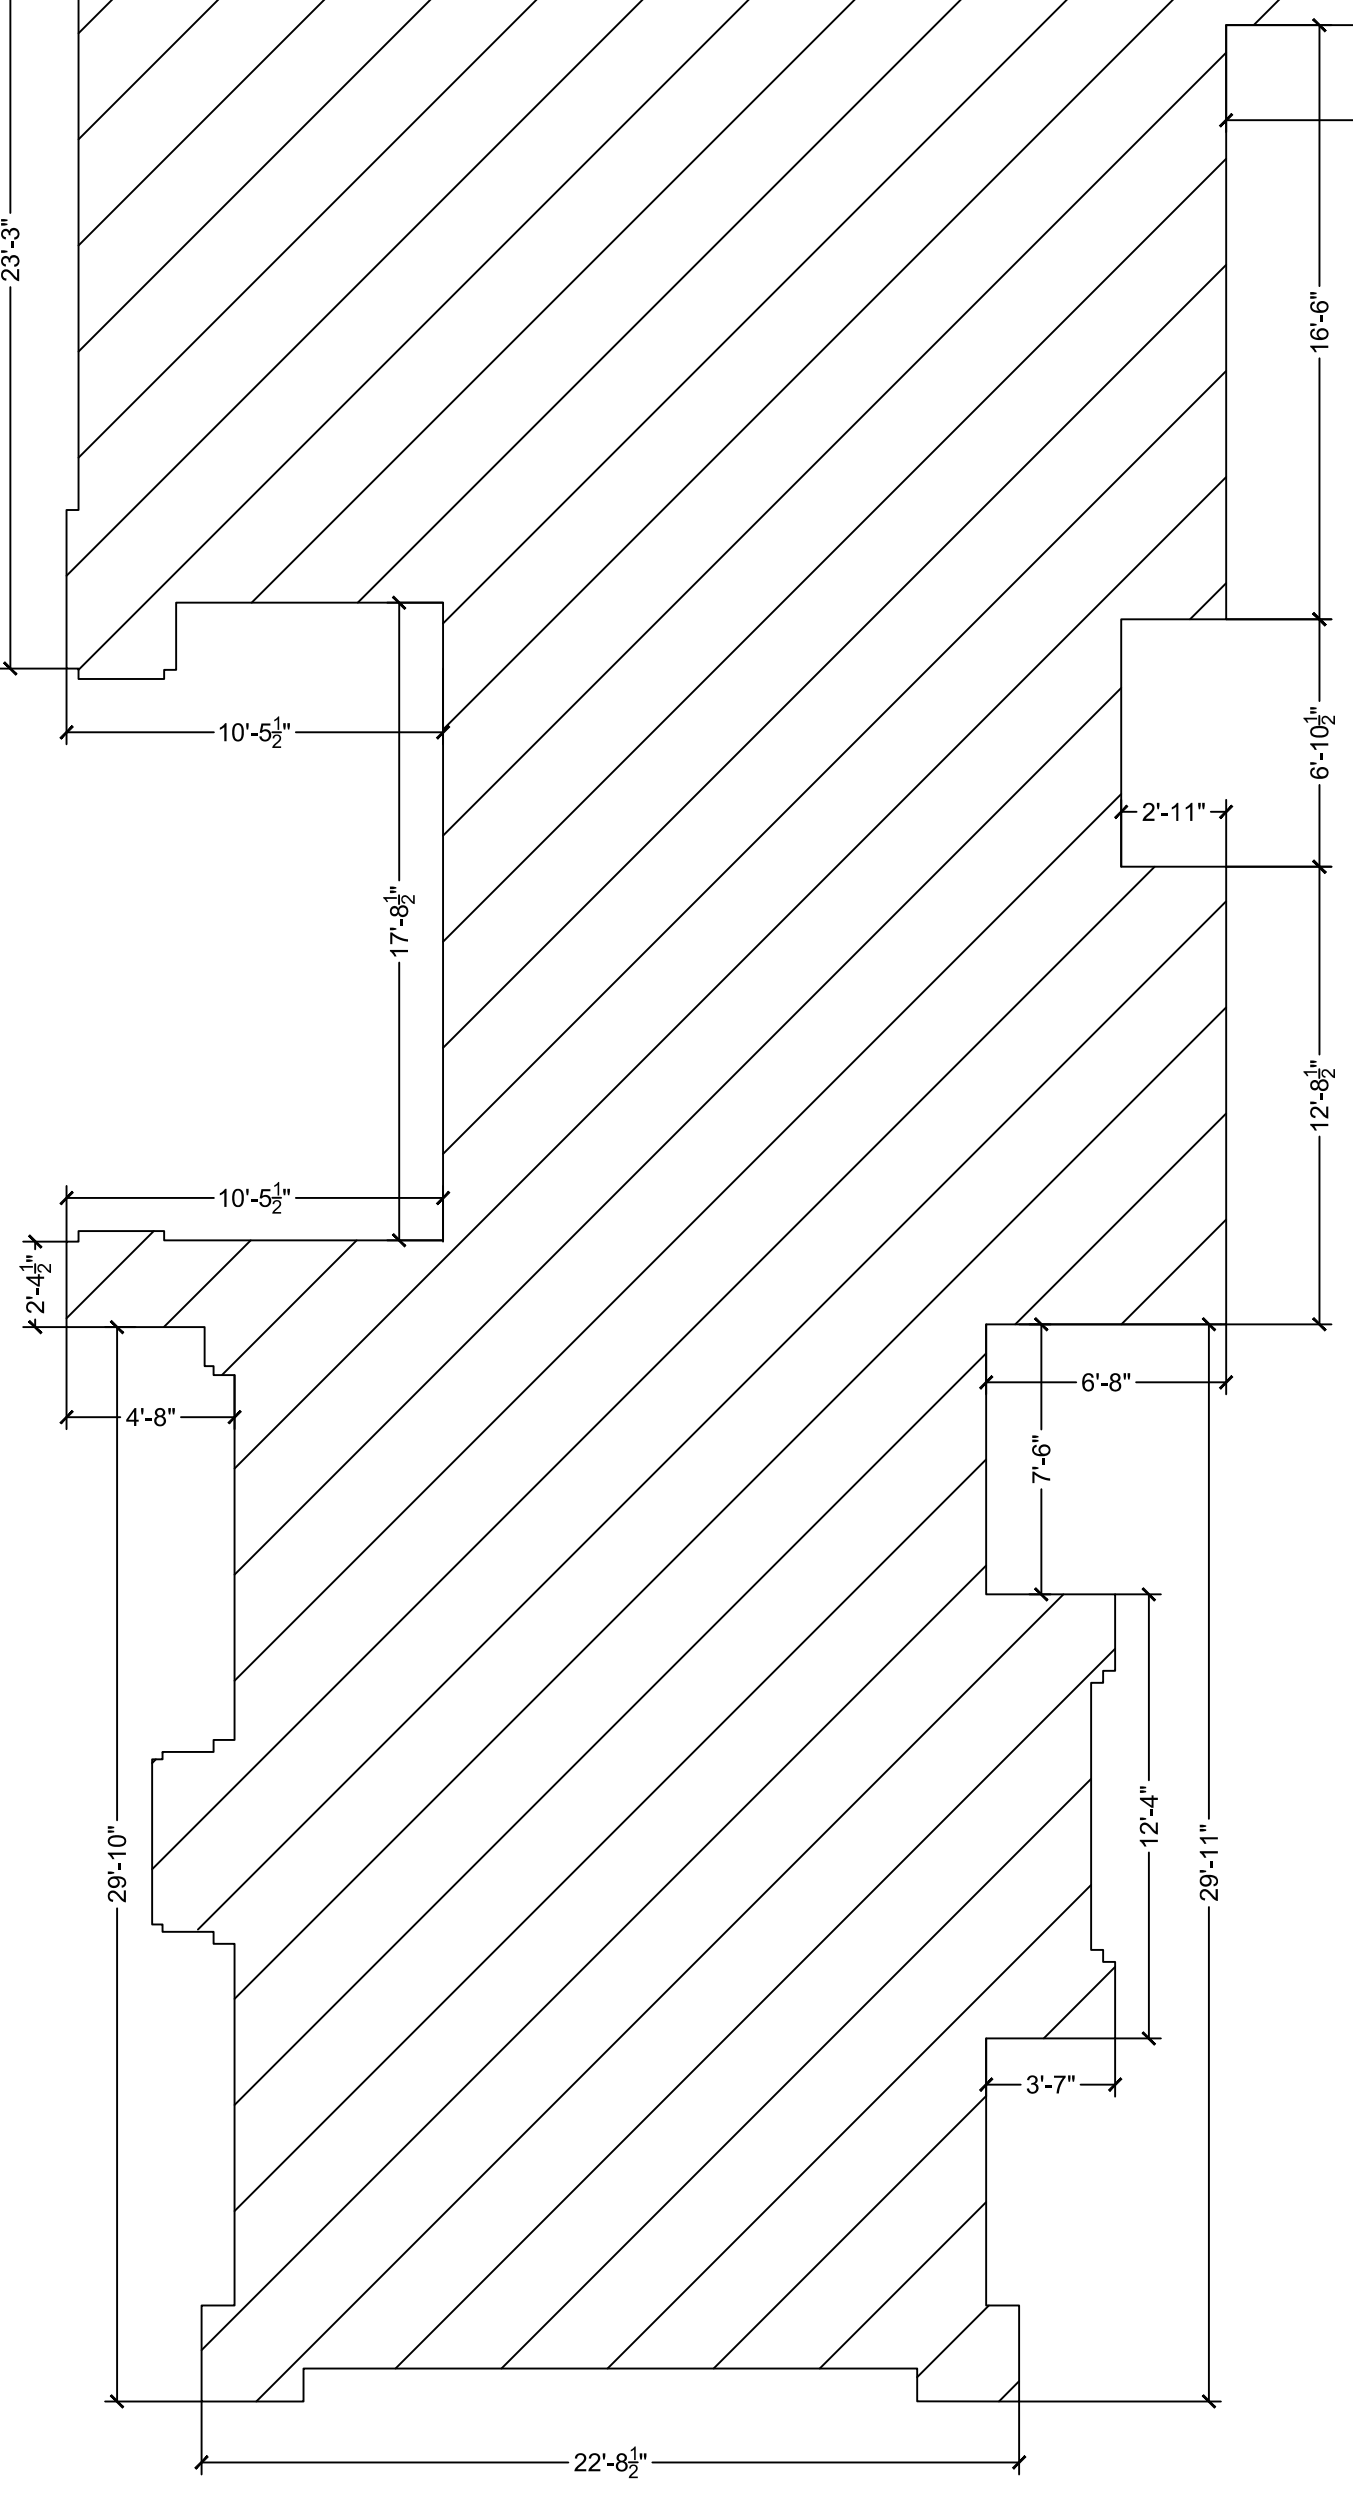

GUEST HOUSE:  
1372 SF

