


| DOOR SCHEDULE |           |       |       |
|---------------|-----------|-------|-------|
| MARK          | DOOR SIZE |       | NOTES |
|               | WD        | HGT   |       |
| 8             | 4'-0"     | 8'-2" | ---   |
| 9             | 2'-6"     | 7'-0" | ---   |
| 10            | 2'-8"     | 6'-8" | ---   |
| 11            | 5'-4"     | 8'-1" | ---   |
| 12            | 2'-6"     | 7'-0" | ---   |
| 13            | 2'-8"     | 7'-0" | ---   |
| 14            | 2'-10"    | 7'-0" | ---   |
| 15            | 2'-10"    | 7'-0" | ---   |
| 16            | 2'-10"    | 7'-0" | ---   |
| 17            | 2'-10"    | 7'-0" | ---   |
| 18            | 2'-8"     | 7'-0" | ---   |
| 19            | 2'-8"     | 7'-0" | ---   |
| 20            | 2'-10"    | 7'-0" | ---   |
| 21            | 2'-8"     | 7'-0" | ---   |
| 22            | 2'-10"    | 7'-0" | ---   |
| 23            | 2'-6"     | 8'-0" | ---   |
| 24            | 4'-1"     | 8'-0" | ---   |
| 25            | 4'-1"     | 8'-0" | ---   |
| 26            | 3'-9"     | 8'-1" | ---   |
| 27            | 3'-9"     | 8'-1" | ---   |
| 28            | 2'-10"    | 8'-0" | ---   |
| 29            | 8'-0"     | 8'-0" | ---   |
| 30            | 8'-0"     | 8'-0" | ---   |
| 31            | 5'-4"     | 8'-0" | ---   |
| 32            | 2'-8"     | 6'-8" | ---   |
| 33            | 2'-8"     | 7'-0" | ---   |

| WINDOW SCHEDULE |        |        |       |
|-----------------|--------|--------|-------|
| MARK            | SIZE   |        | NOTES |
|                 | Width  | HEIGHT |       |
| 13              | 2'-3"  | 5'-8"  | ---   |
| 14              | 2'-10" | 5'-8"  | ---   |
| 15              | 2'-1"  | 5'-8"  | ---   |
| 16              | 2'-1"  | 5'-8"  | ---   |
| 17              | 5'-10" | 5'-8"  | ---   |
| 18              | 5'-10" | 5'-8"  | ---   |
| 19              | 2'-6"  | 5'-8"  | ---   |
| 20              | 2'-6"  | 5'-8"  | ---   |
| 21              | 3'-11" | 5'-7"  | ---   |
| 22              | 3'-11" | 5'-7"  | ---   |
| 23              | 2'-4"  | 4'-10" | ---   |
| 24              | 2'-4"  | 4'-10" | ---   |
| 25              | 4'-0"  | 4'-10" | ---   |
| 26              | 4'-0"  | 4'-10" | ---   |
| 27              | 2'-8"  | 4'-10" | ---   |
| 28              | 2'-8"  | 4'-10" | ---   |
| 29              | 3'-0"  | 4'-10" | ---   |
| 30              | 1'-3"  | 4'-10" | ---   |
| 31              | 3'-5"  | 4'-11" | ---   |
| 32              | 2'-11" | 4'-10" | ---   |
| 33              | 2'-11" | 4'-10" | ---   |
| 34              | 2'-3"  | 5'-8"  | ---   |
| 35              | 2'-3"  | 5'-8"  | ---   |
| 36              | 2'-1"  | 3'-5"  | ---   |
| 37              | 4'-0"  | 5'-8"  | ---   |
| 38              | 4'-0"  | 5'-8"  | ---   |
| 39              | 4'-0"  | 5'-8"  | ---   |
| 40              | 4'-0"  | 5'-8"  | ---   |
| 41              | 4'-0"  | 5'-8"  | ---   |
| 42              | 4'-0"  | 5'-8"  | ---   |
| 43              | 4'-0"  | 5'-8"  | ---   |
| 44              | 4'-0"  | 5'-8"  | ---   |
| 45              | 4'-0"  | 5'-8"  | ---   |

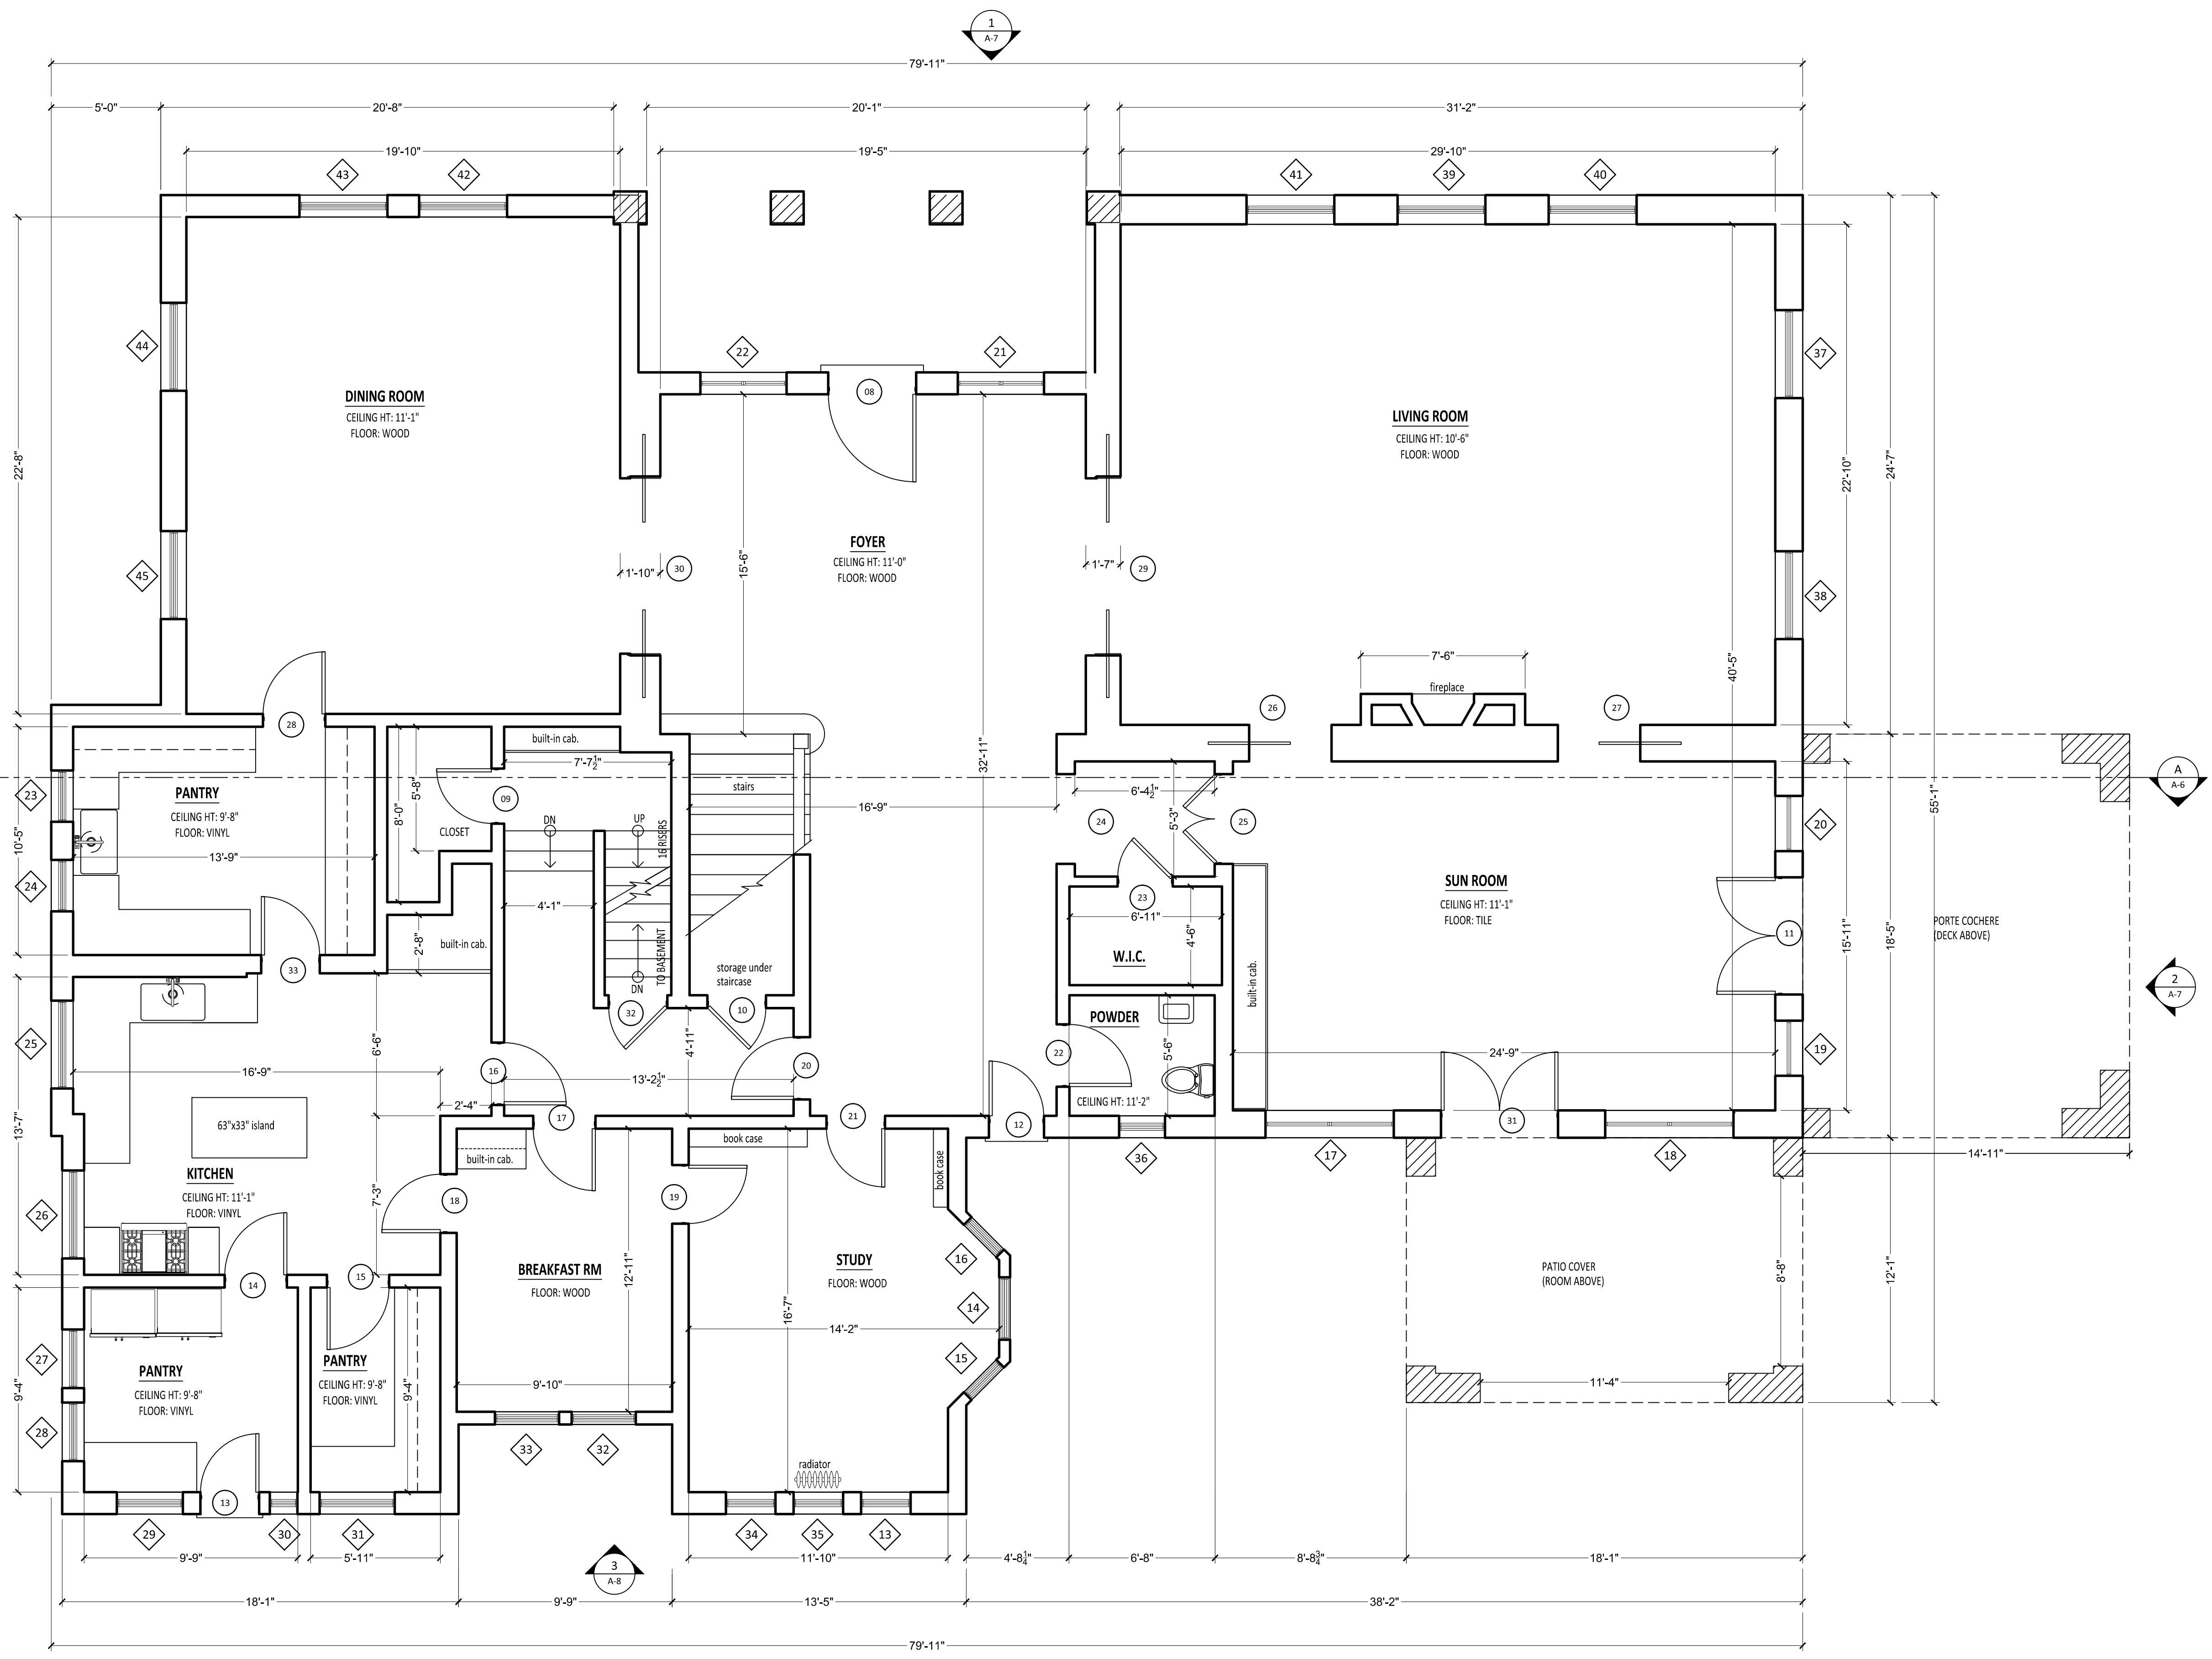


FIRST FLOOR PLAN  
 0 2' 4' 8'  
 SCALE: 1/4" = 1'-0"

### DOOR SCHEDULE

| MARK | DOOR SIZE |       | NOTES |
|------|-----------|-------|-------|
|      | WD        | HGT   |       |
| 34   | 3'-6"     | 7'-6" | ---   |
| 35   | 2'-6"     | 7'-6" | ---   |
| 36   | 2'-8"     | 7'-6" | ---   |
| 37   | 1'-10"    | 7'-6" | ---   |
| 38   | 3'-0"     | 7'-2" | ---   |
| 39   | 2'-8"     | 7'-6" | ---   |
| 40   | 2'-6"     | 7'-6" | ---   |
| 41   | 2'-10"    | 7'-6" | ---   |
| 42   | 2'-10"    | 7'-6" | ---   |
| 43   | 2'-10"    | 7'-6" | ---   |
| 44   | 2'-10"    | 7'-6" | ---   |
| 45   | 2'-6"     | 7'-6" | ---   |
| 46   | 2'-6"     | 7'-6" | ---   |
| 47   | 2'-7"     | 7'-6" | ---   |
| 48   | 2'-7"     | 7'-6" | ---   |
| 49   | 2'-7"     | 7'-6" | ---   |
| 50   | 3'-0"     | 7'-2" | ---   |
| 51   | 2'-10"    | 7'-6" | ---   |
| 52   | 2'-8"     | 7'-6" | ---   |
| 53   | 3'-0"     | 7'-1" | ---   |
| 54   | 2'-10"    | 7'-6" | ---   |
| 55   | 2'-6"     | 7'-6" | ---   |
| 56   | 2'-8"     | 7'-6" | ---   |
| 57   | 2'-8"     | 7'-6" | ---   |
| 58   | 2'-8"     | 7'-6" | ---   |
| 59   | 2'-8"     | 7'-6" | ---   |
| 60   | 2'-5"     | 7'-6" | ---   |
| 61   | 2'-5"     | 7'-6" | ---   |
| 62   | 2'-10"    | 7'-6" | ---   |

### WINDOW SCHEDULE

| MARK | WINDOW SIZE |        | NOTES |
|------|-------------|--------|-------|
|      | Width       | HEIGHT |       |
| 46   | 2'-4"       | 3'-10" | ---   |
| 47   | 1'-8"       | 6'-8"  | ---   |
| 48   | 1'-8"       | 6'-8"  | ---   |
| 49   | 3'-9"       | 6'-8"  | ---   |
| 50   | 2'-4"       | 3'-11" | ---   |
| 51   | 2'-6"       | 3'-10" | ---   |
| 52   | 2'-6"       | 3'-10" | ---   |
| 53   | 2'-6"       | 3'-10" | ---   |
| 54   | 2'-4"       | 3'-10" | ---   |
| 55   | 2'-4"       | 3'-10" | ---   |
| 56   | 2'-4"       | 3'-10" | ---   |
| 57   | 2'-4"       | 3'-10" | ---   |
| 58   | 2'-2"       | 3'-8"  | ---   |
| 59   | 2'-2"       | 3'-0"  | ---   |
| 60   | 2'-2"       | 5'-0"  | ---   |
| 61   | 2'-2"       | 5'-0"  | ---   |
| 62   | 2'-2"       | 5'-0"  | ---   |
| 63   | 2'-2"       | 5'-0"  | ---   |
| 64   | 2'-2"       | 5'-0"  | ---   |
| 65   | 2'-2"       | 5'-0"  | ---   |
| 66   | 2'-2"       | 5'-0"  | ---   |
| 67   | 2'-5"       | 4'-10" | ---   |
| 68   | 3'-0"       | 5'-2"  | ---   |
| 69   | 2'-2"       | 4'-5"  | ---   |
| 70   | 2'-2"       | 4'-5"  | ---   |
| 71   | 2'-2"       | 4'-5"  | ---   |
| 72   | 2'-2"       | 4'-5"  | ---   |
| 73   | 2'-2"       | 4'-5"  | ---   |
| 74   | 2'-2"       | 4'-5"  | ---   |
| 75   | 2'-2"       | 4'-5"  | ---   |
| 76   | 2'-2"       | 4'-5"  | ---   |
| 77   | 2'-2"       | 4'-5"  | ---   |
| 78   | 2'-2"       | 4'-5"  | ---   |
| 79   | 2'-6"       | 5'-2"  | ---   |
| 80   | 2'-6"       | 5'-2"  | ---   |
| 81   | 2'-2"       | 3'-10" | ---   |
| 82   | 2'-2"       | 3'-10" | ---   |
| 83   | 2'-4"       | 3'-10" | ---   |
| 84   | 4'-0"       | 5'-2"  | ---   |
| 85   | 4'-0"       | 5'-2"  | ---   |
| 86   | 4'-0"       | 4'-10" | ---   |
| 87   | 4'-0"       | 4'-10" | ---   |
| 88   | 4'-0"       | 4'-10" | ---   |
| 89   | 4'-0"       | 4'-10" | ---   |

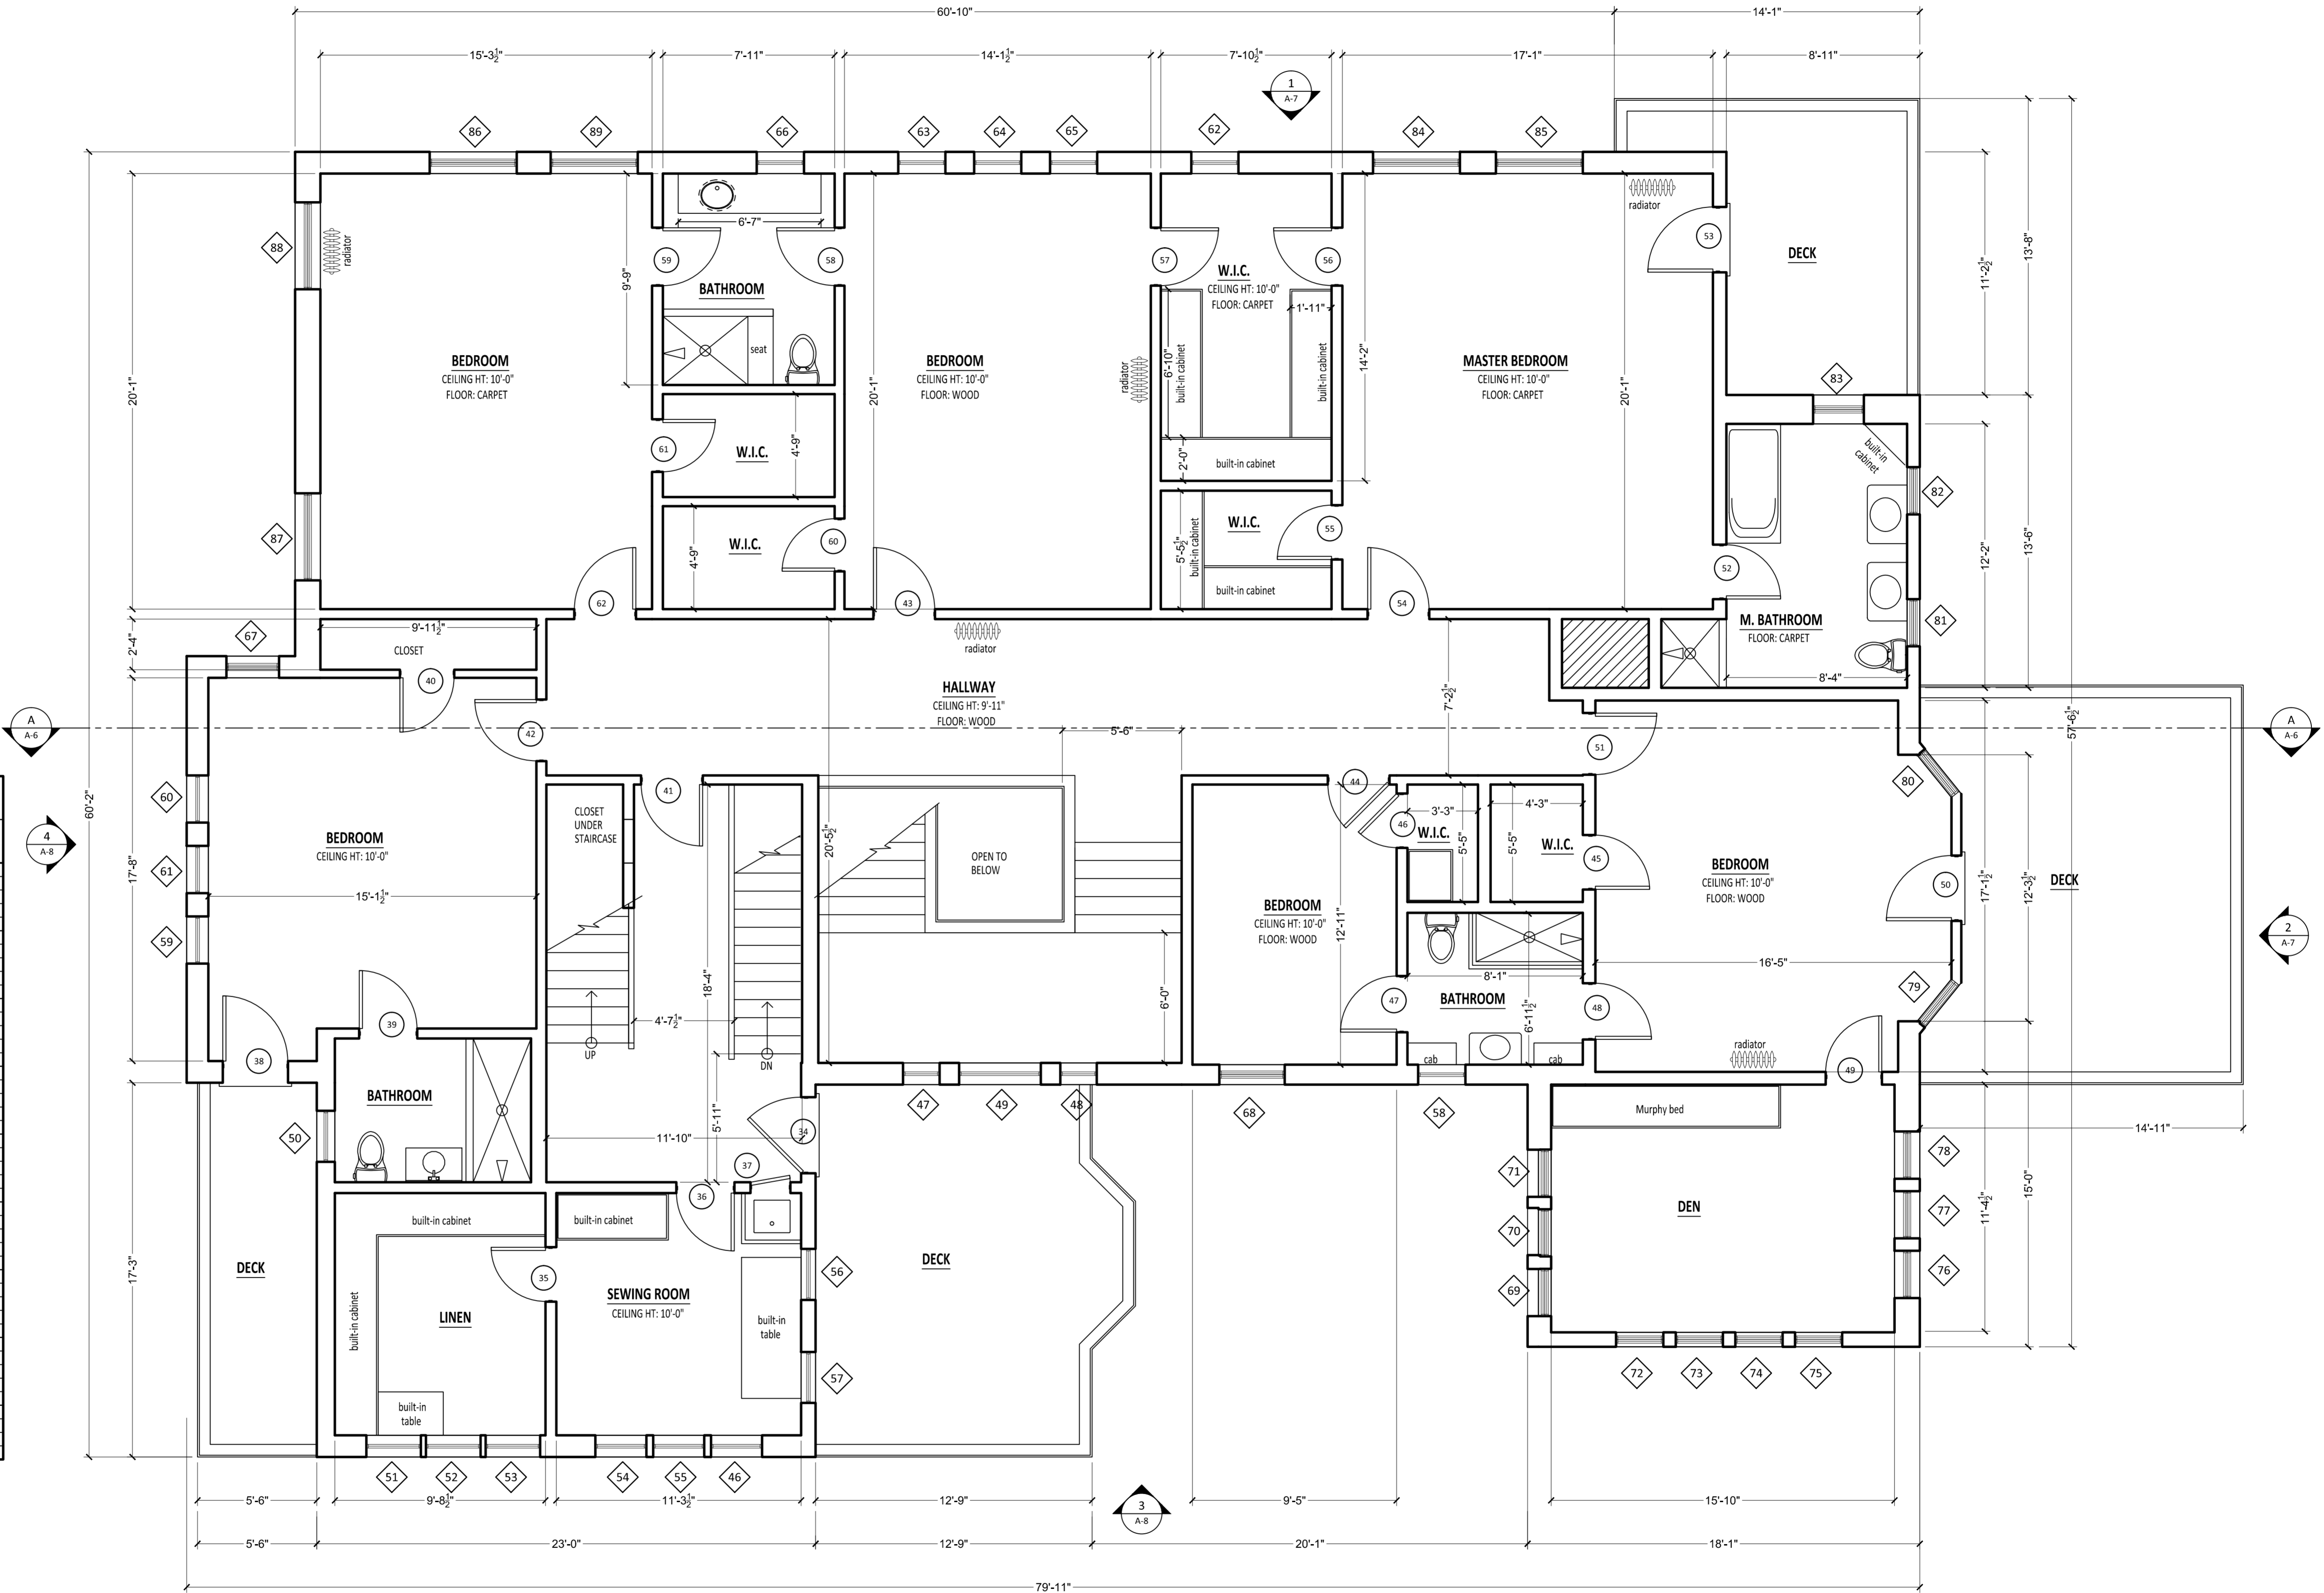

SECOND FLOOR PLAN




SCALE: 1/4" = 1'-0"

### DOOR SCHEDULE

| MARK | DOOR SIZE |       | NOTES |
|------|-----------|-------|-------|
|      | WD        | HGT   |       |
| 63   | 2'-6"     | 6'-6" | ---   |
| 64   | 2'-6"     | 6'-6" | ---   |
| 65   | 2'-6"     | 6'-6" | ---   |
| 66   | 2'-6"     | 6'-6" | ---   |
| 67   | 2'-6"     | 6'-6" | ---   |
| 68   | 2'-6"     | 6'-6" | ---   |
| 69   | 2'-10"    | 6'-6" | ---   |
| 70   | 2'-10"    | 6'-6" | ---   |
| 71   | 2'-10"    | 6'-6" | ---   |
| 72   | 2'-10"    | 6'-6" | ---   |
| 73   | 2'-6"     | 6'-6" | ---   |

### WINDOW SCHEDULE

| MARK | WINDOW SIZE |        | NOTES |
|------|-------------|--------|-------|
|      | Width       | HEIGHT |       |
| 90   | 2'-4"       | 2'-5"  | ---   |
| 91   | 2'-4"       | 2'-5"  | ---   |
| 92   | 2'-8"       | 3'-4"  | ---   |
| 93   | 2'-8"       | 3'-4"  | ---   |
| 94   | 2'-8"       | 3'-4"  | ---   |
| 95   | 2'-8"       | 3'-4"  | ---   |
| 96   | 3'-2"       | 4'-5"  | ---   |
| 97   | 3'-2"       | 4'-5"  | ---   |
| 98   | 3'-2"       | 4'-5"  | ---   |

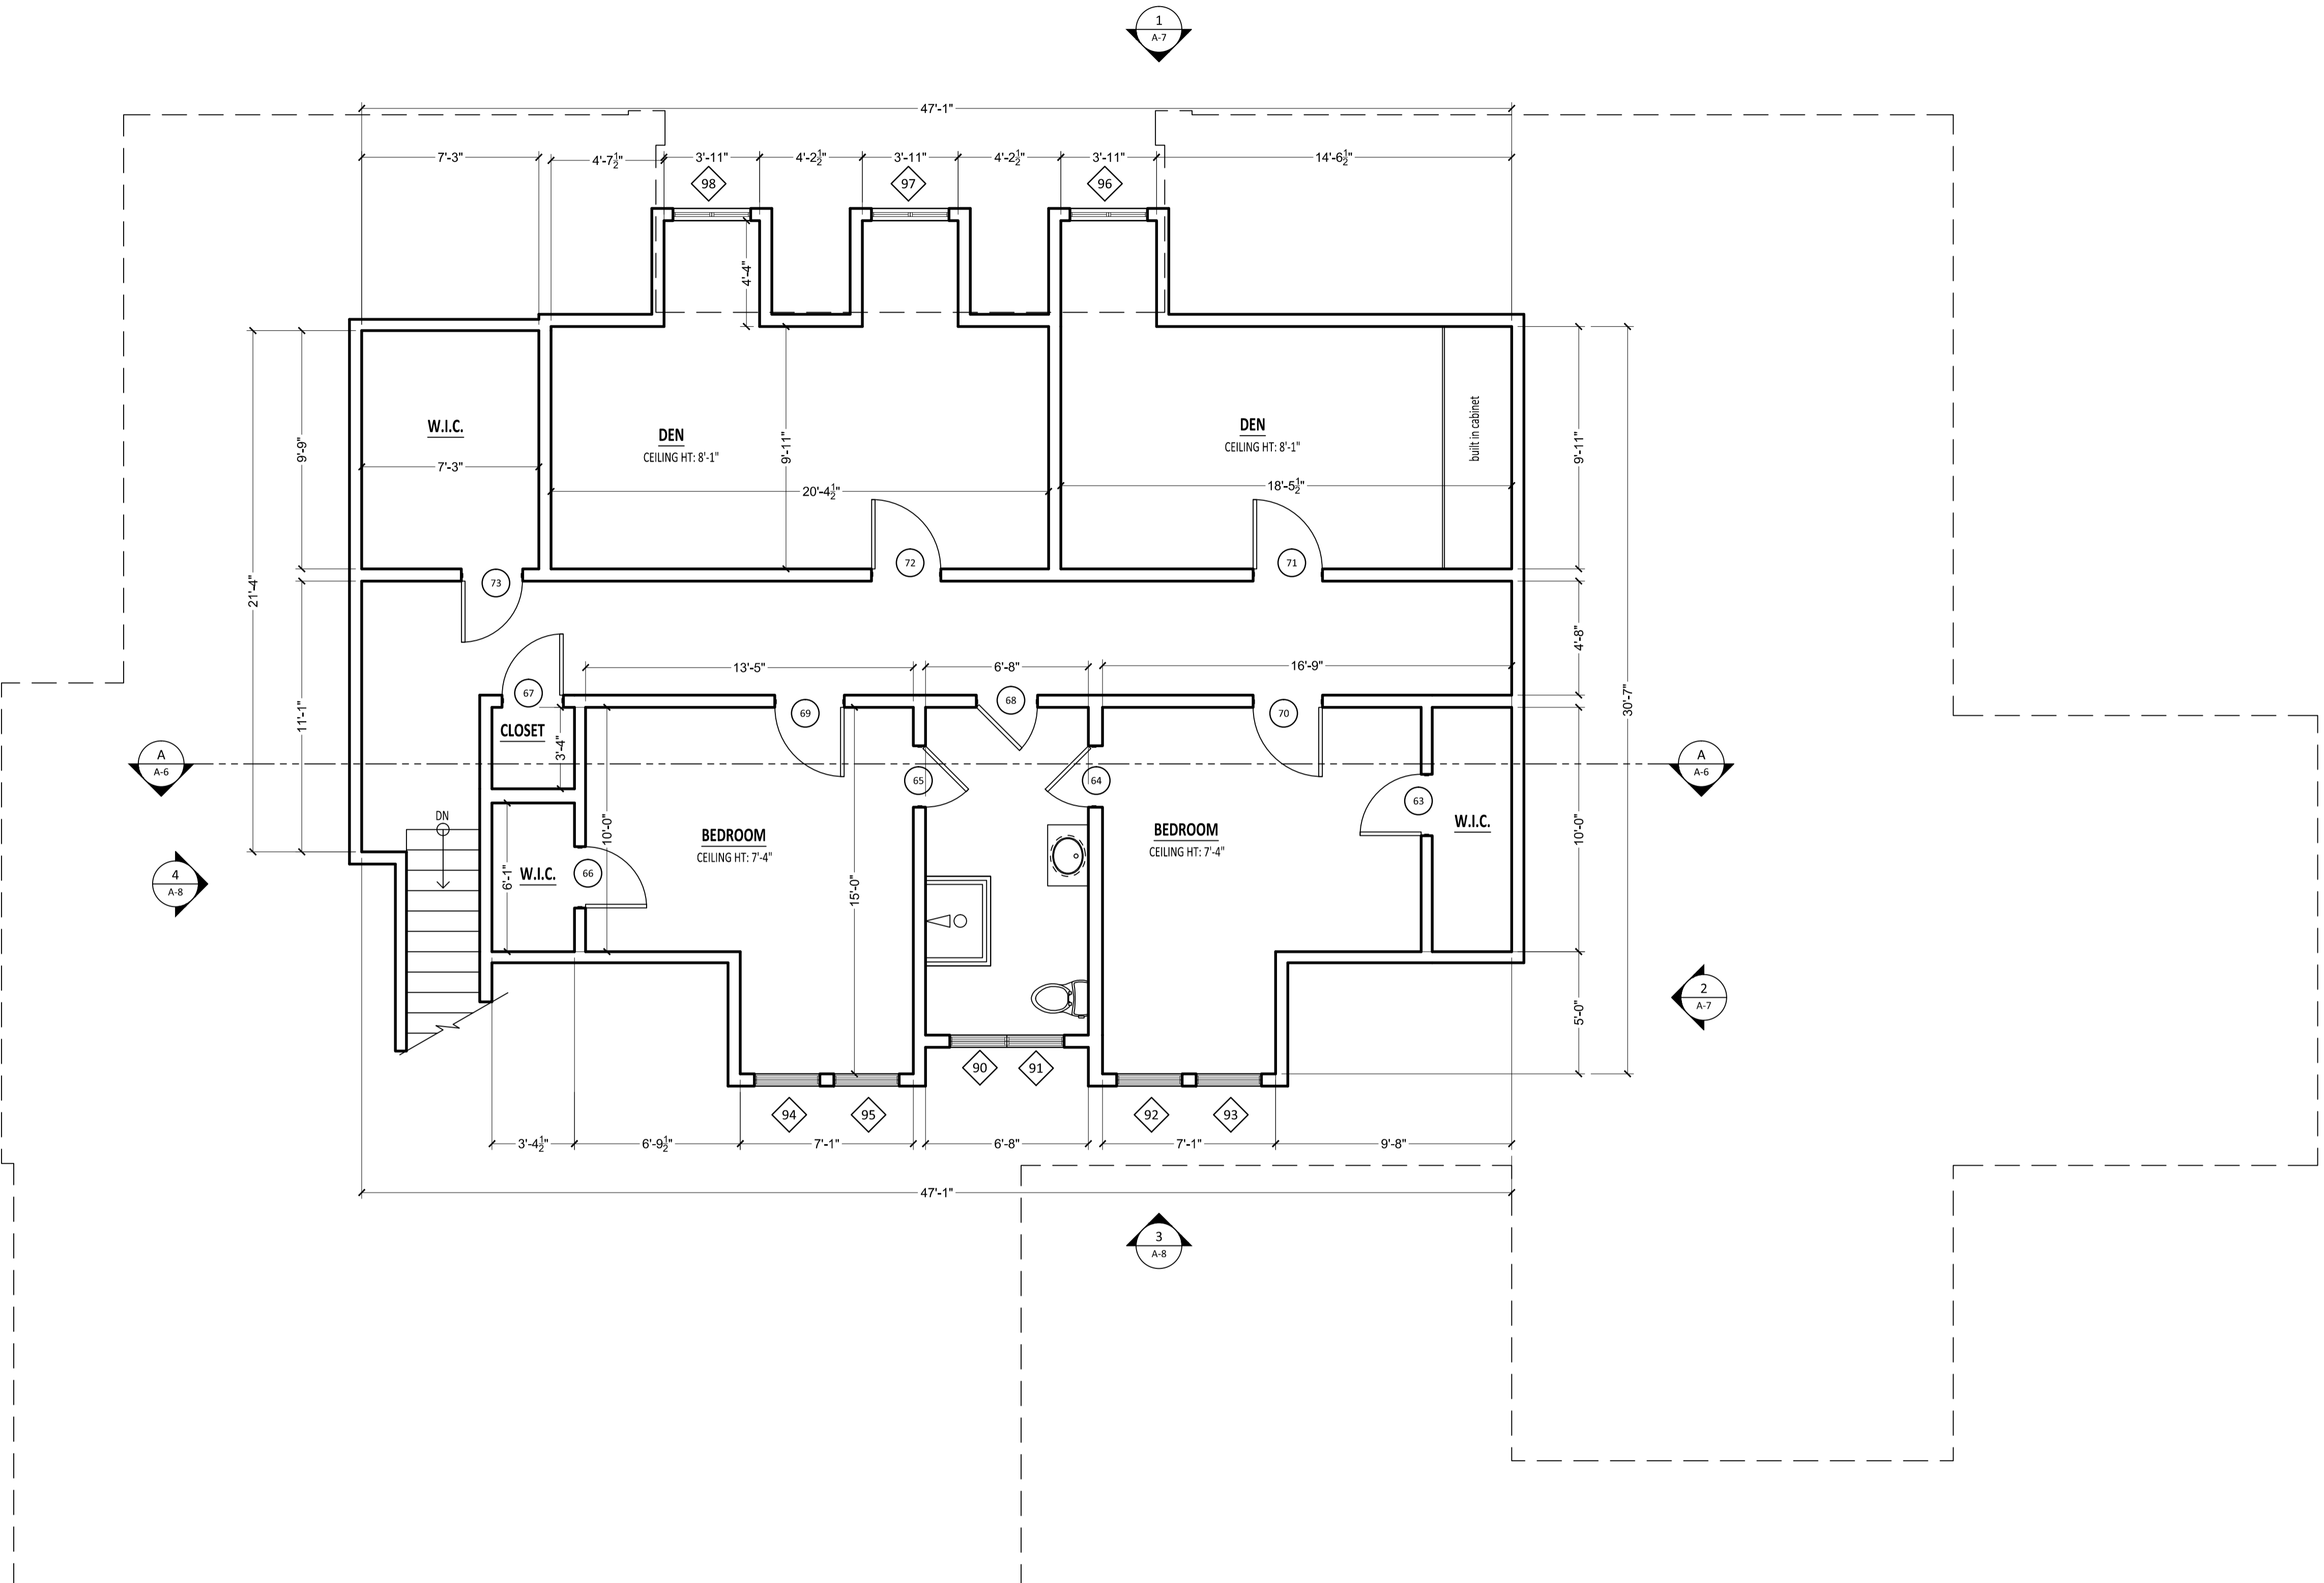


THIRD FLOOR PLAN




SCALE: 1/4" = 1'-0"

| DOOR SCHEDULE |           |       |       |
|---------------|-----------|-------|-------|
| MARK          | DOOR SIZE |       | NOTES |
|               | WD        | HGT   |       |
| 1             | 2'-10"    | 6'-2" | ---   |
| 2             | 2'-10"    | 6'-2" | ---   |
| 3             | 2'-6"     | 6'-2" | ---   |
| 4             | 2'-10"    | 6'-2" | ---   |
| 5             | 2'-10"    | 6'-2" | ---   |
| 6             | 2'-10"    | 6'-2" | ---   |
| 7             | 2'-10"    | 6'-2" | ---   |


| WINDOW SCHEDULE |             |        |       |
|-----------------|-------------|--------|-------|
| MARK            | WINDOW SIZE |        | NOTES |
|                 | Width       | HEIGHT |       |
| 1               | 3'-5"       | 4'-4"  | ---   |
| 2               | 2'-11"      | 4'-4"  | ---   |
| 3               | 2'-11"      | 4'-4"  | ---   |
| 4               | 2'-11"      | 4'-4"  | ---   |
| 5               | 3'-1"       | 1'-2"  | ---   |
| 6               | 2'-4"       | 4'-4"  | ---   |
| 7               | 2'-4"       | 4'-4"  | ---   |
| 8               | 2'-4"       | 4'-4"  | ---   |
| 9               | 2'-4"       | 4'-4"  | ---   |
| 10              | 2'-5"       | 2'-6"  | ---   |
| 11              | 2'-5"       | 4'-4"  | ---   |
| 12              | 2'-11"      | 3'-10" | ---   |

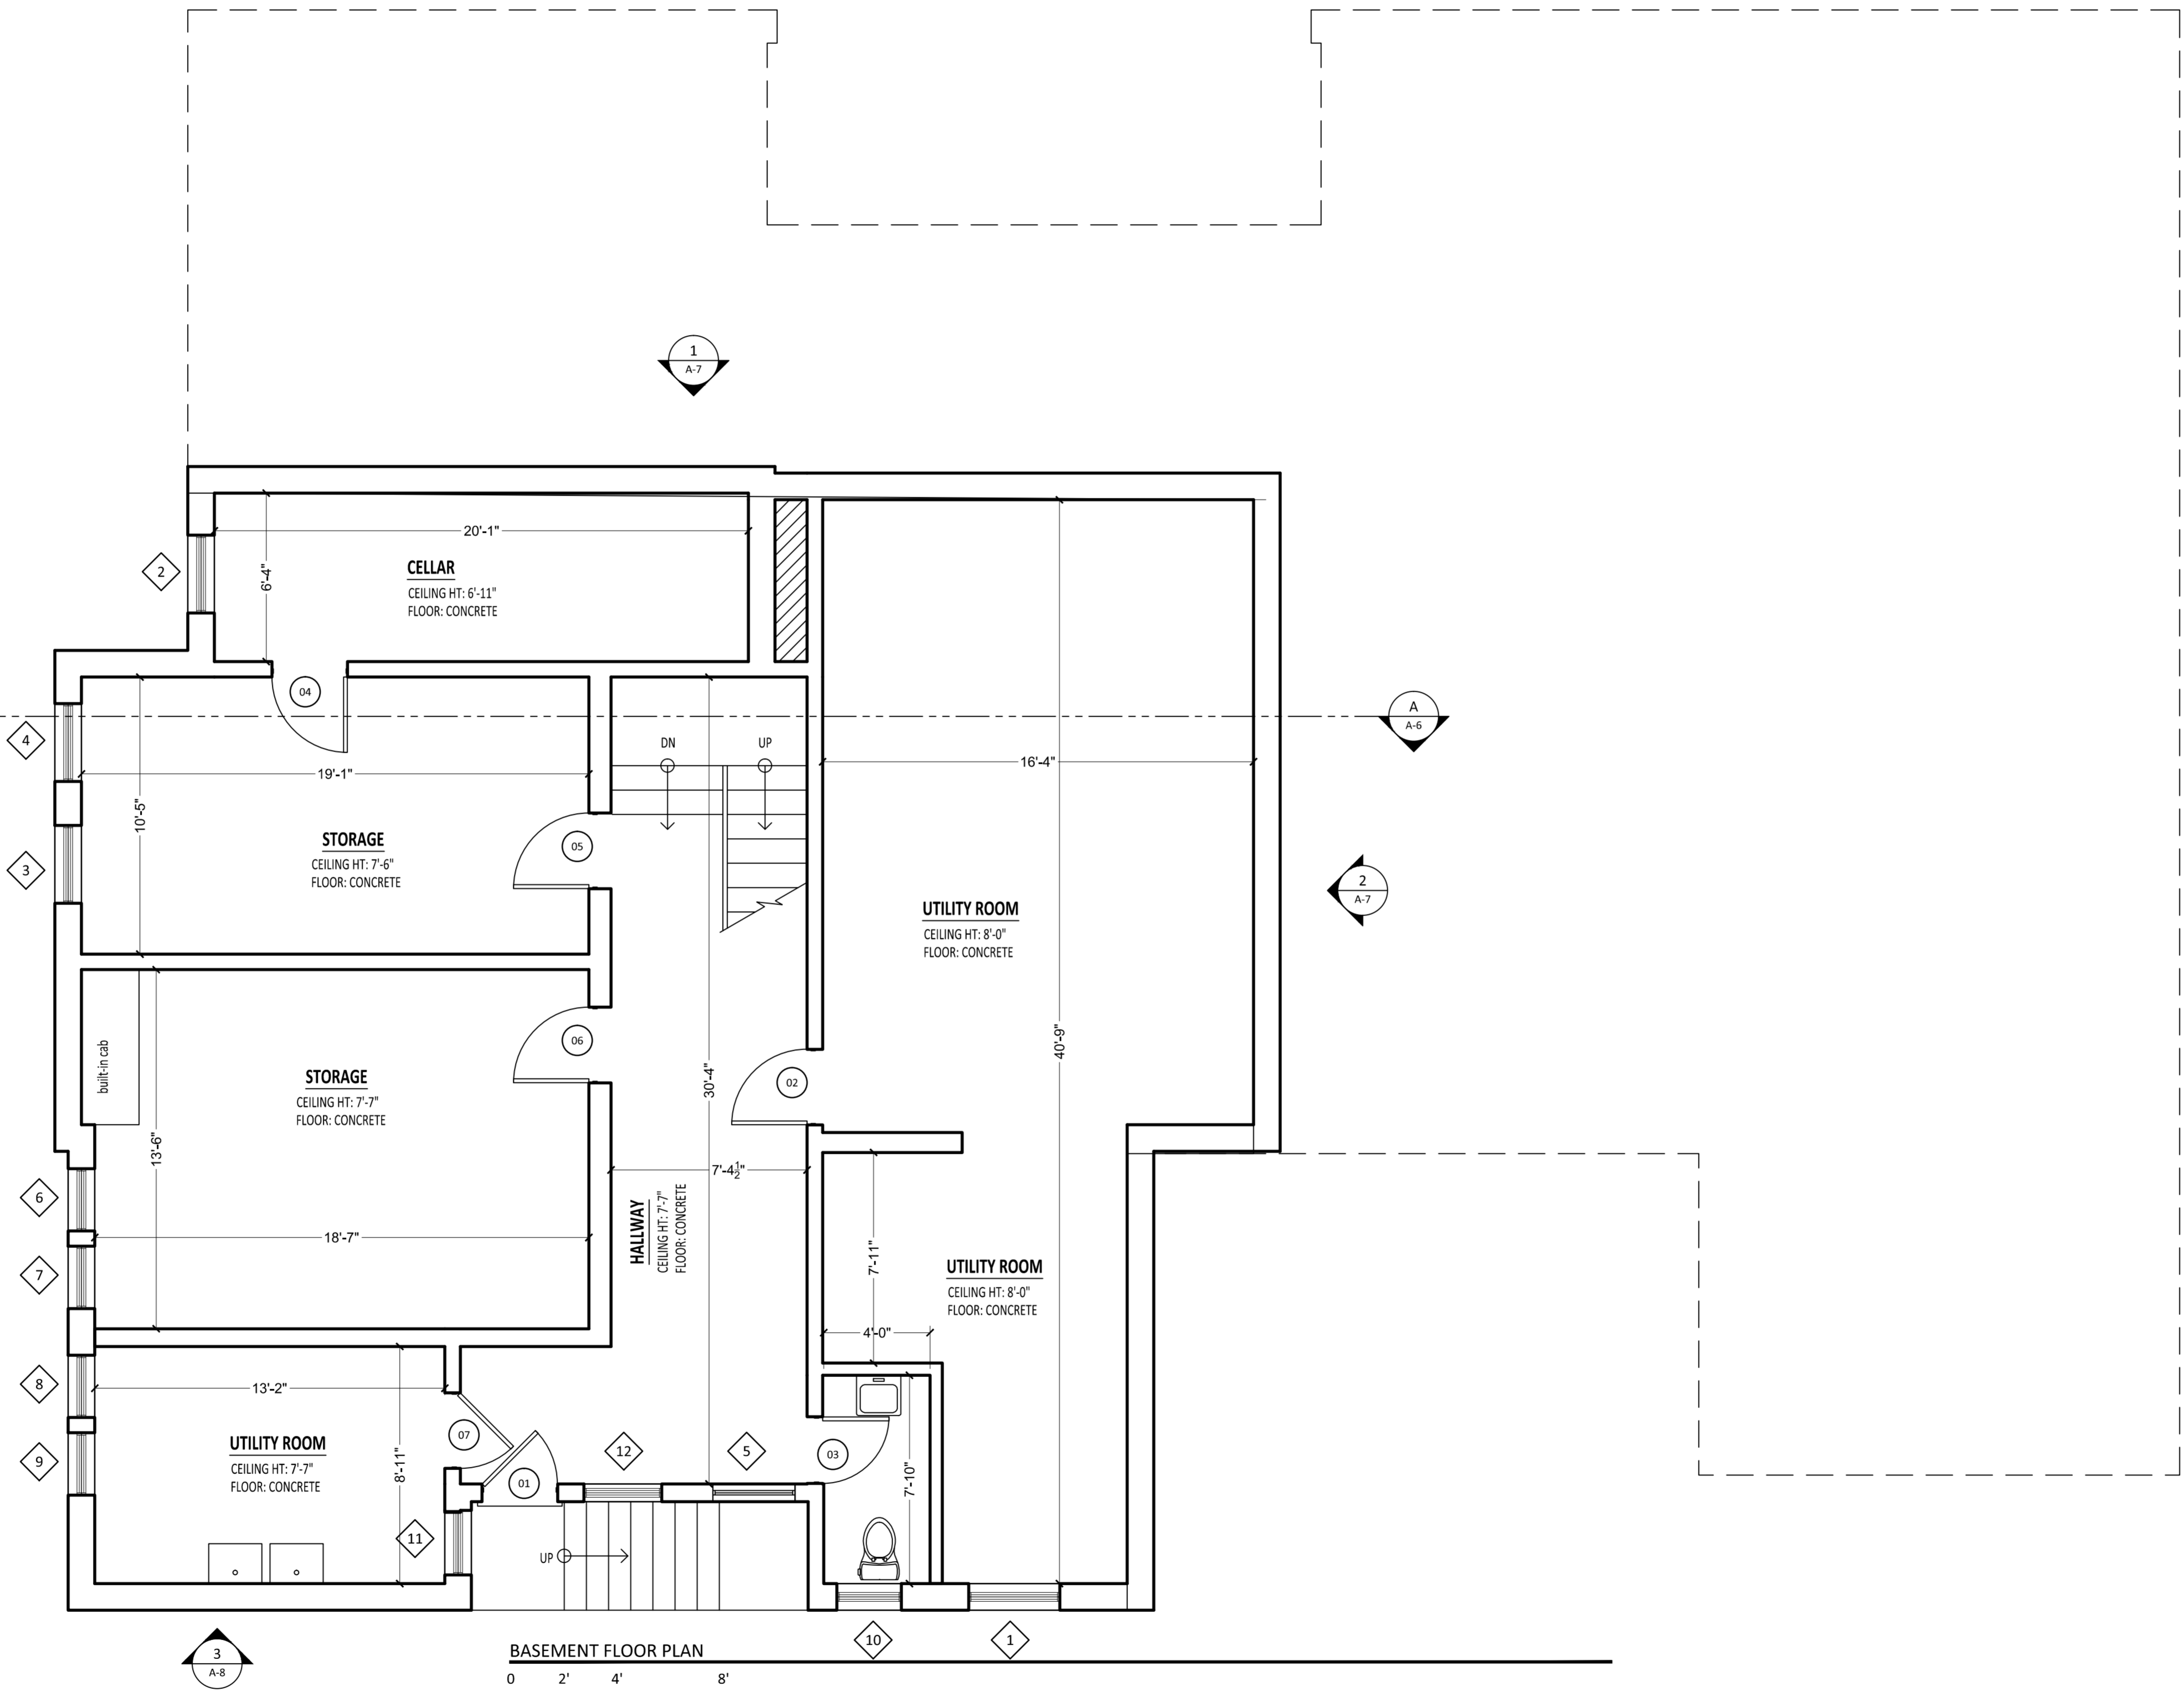

**BASEMENT FLOOR PLAN**  
 0 2' 4' 8'  
 SCALE: 1/4" = 1'-0"

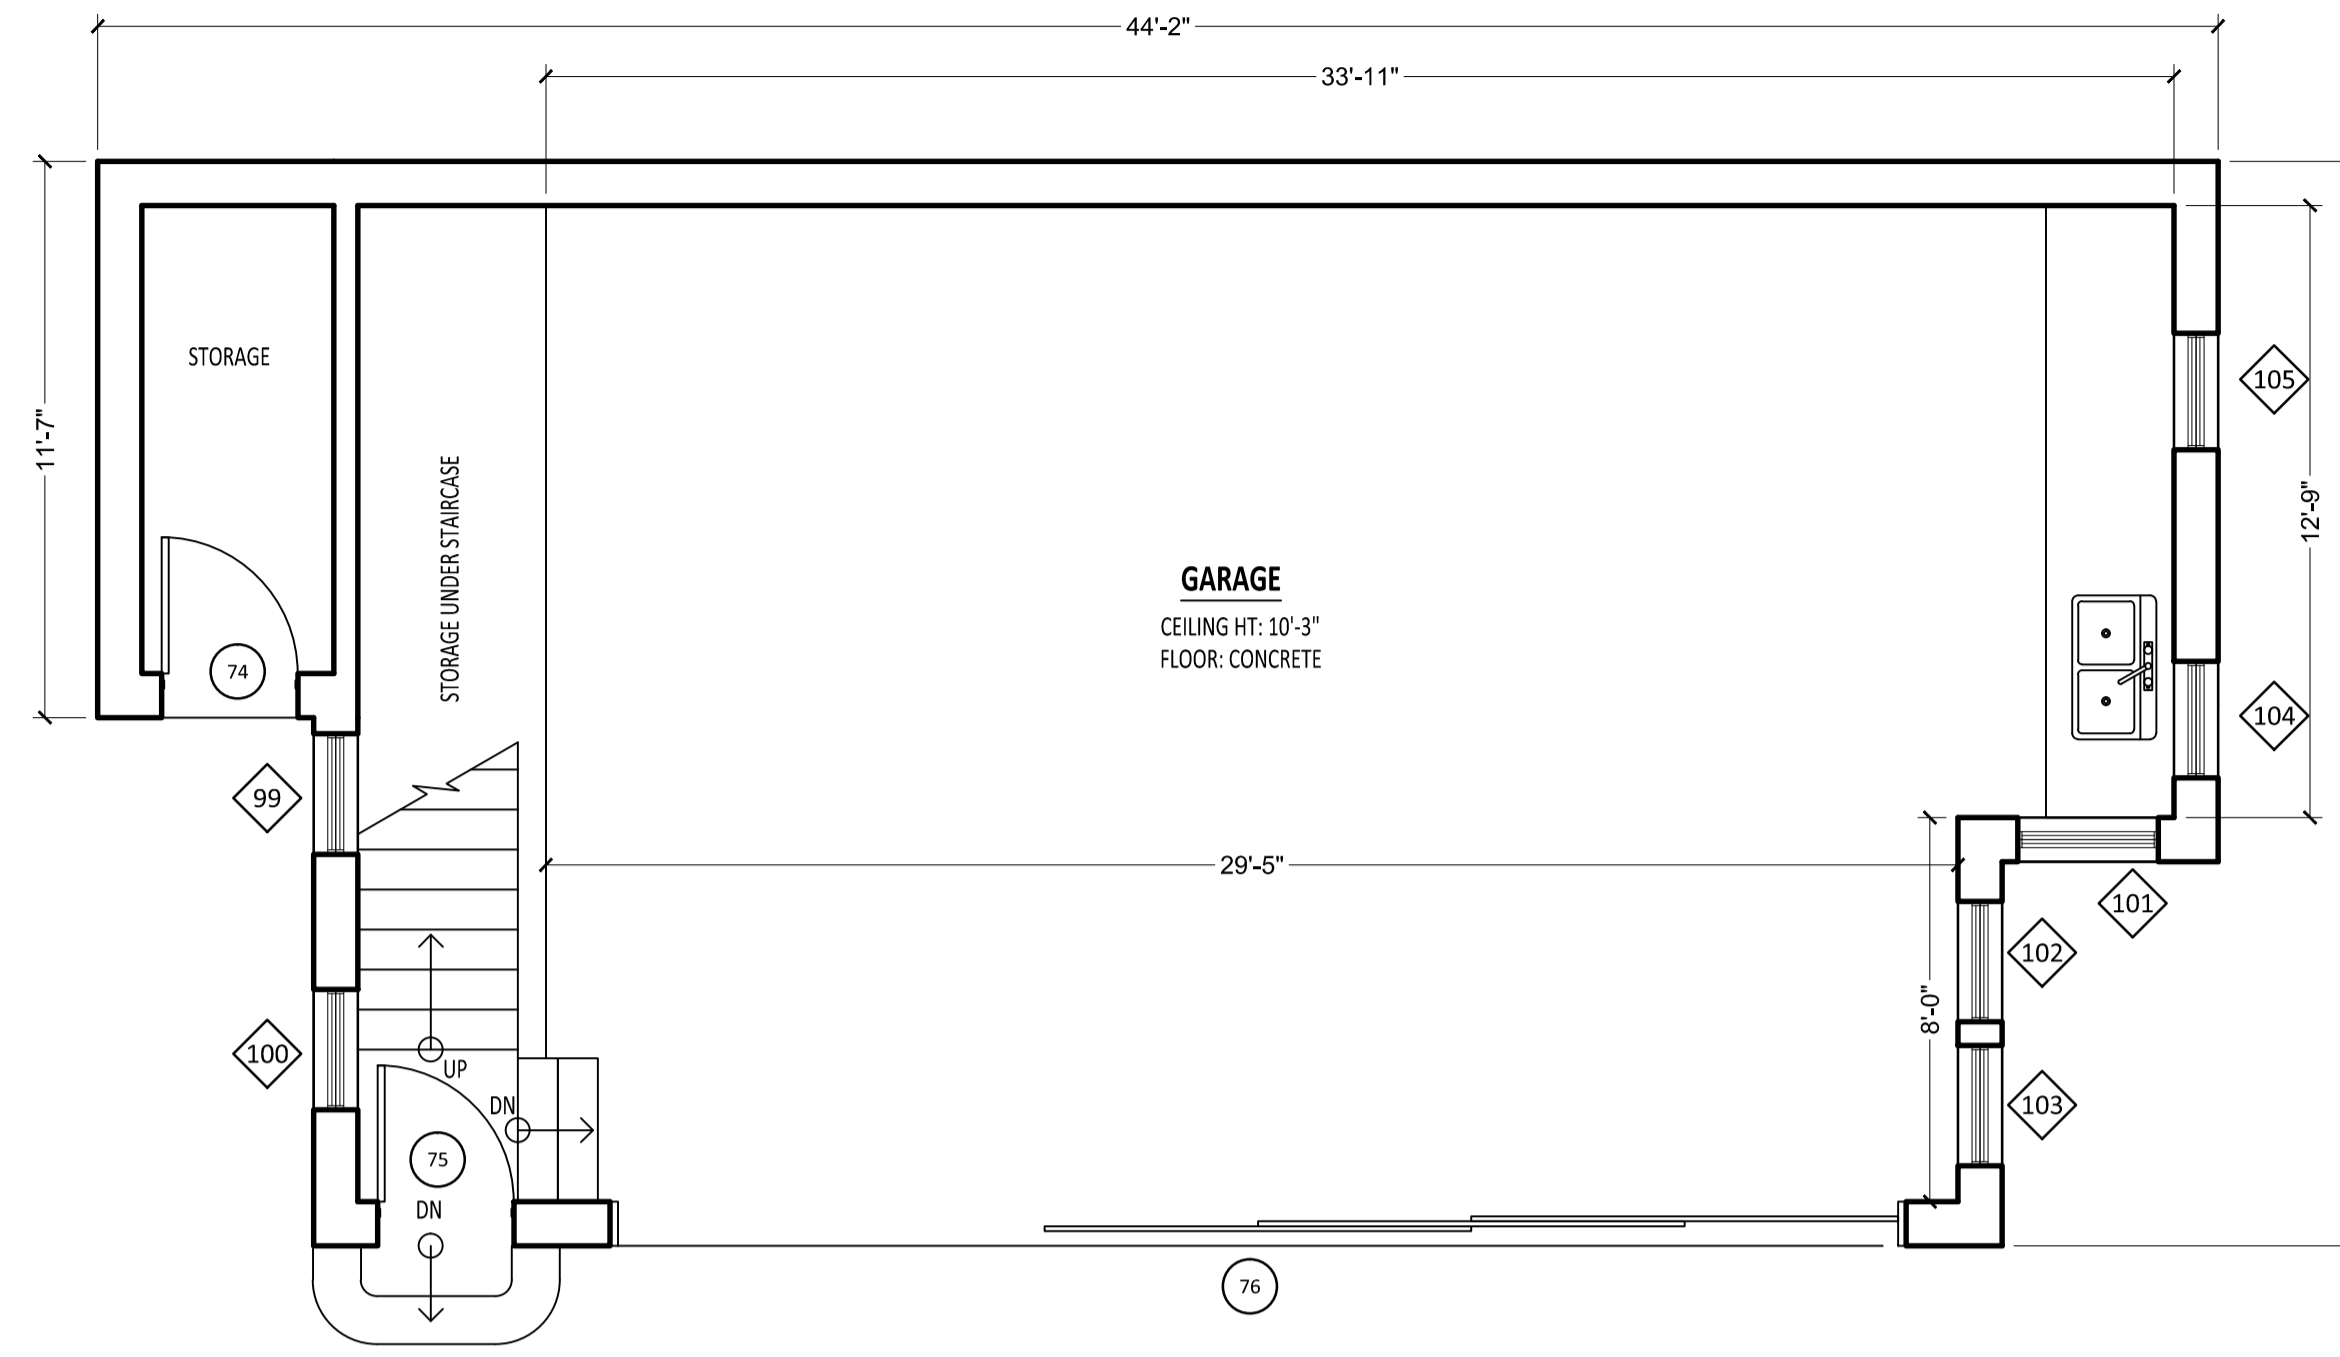

GARAGE FLOOR PLAN

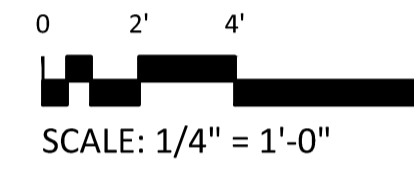


**DOOR SCHEDULE**


| MARK | DOOR SIZE |       | NOTES |
|------|-----------|-------|-------|
|      | WD        | HGT   |       |
| 74   | 2'-10"    | 6'-6" | --    |
| 75   | 2'-10"    | 6'-6" | --    |
| 76   | 26'-8"    | 8'-7" | --    |

**WINDOW SCHEDULE**

| MARK | WINDOW SIZE |        | NOTES |
|------|-------------|--------|-------|
|      | Width       | HEIGHT |       |
| 99   | 2'-6"       | 4'-11" | --    |
| 100  | 2'-6"       | 4'-11" | --    |
| 101  | 2'-11"      | 5'-10" | --    |
| 102  | 2'-6"       | 4'-11" | --    |
| 103  | 2'-6"       | 4'-11" | --    |
| 104  | 2'-5"       | 3'-10" | --    |
| 105  | 2'-5"       | 3'-10" | --    |

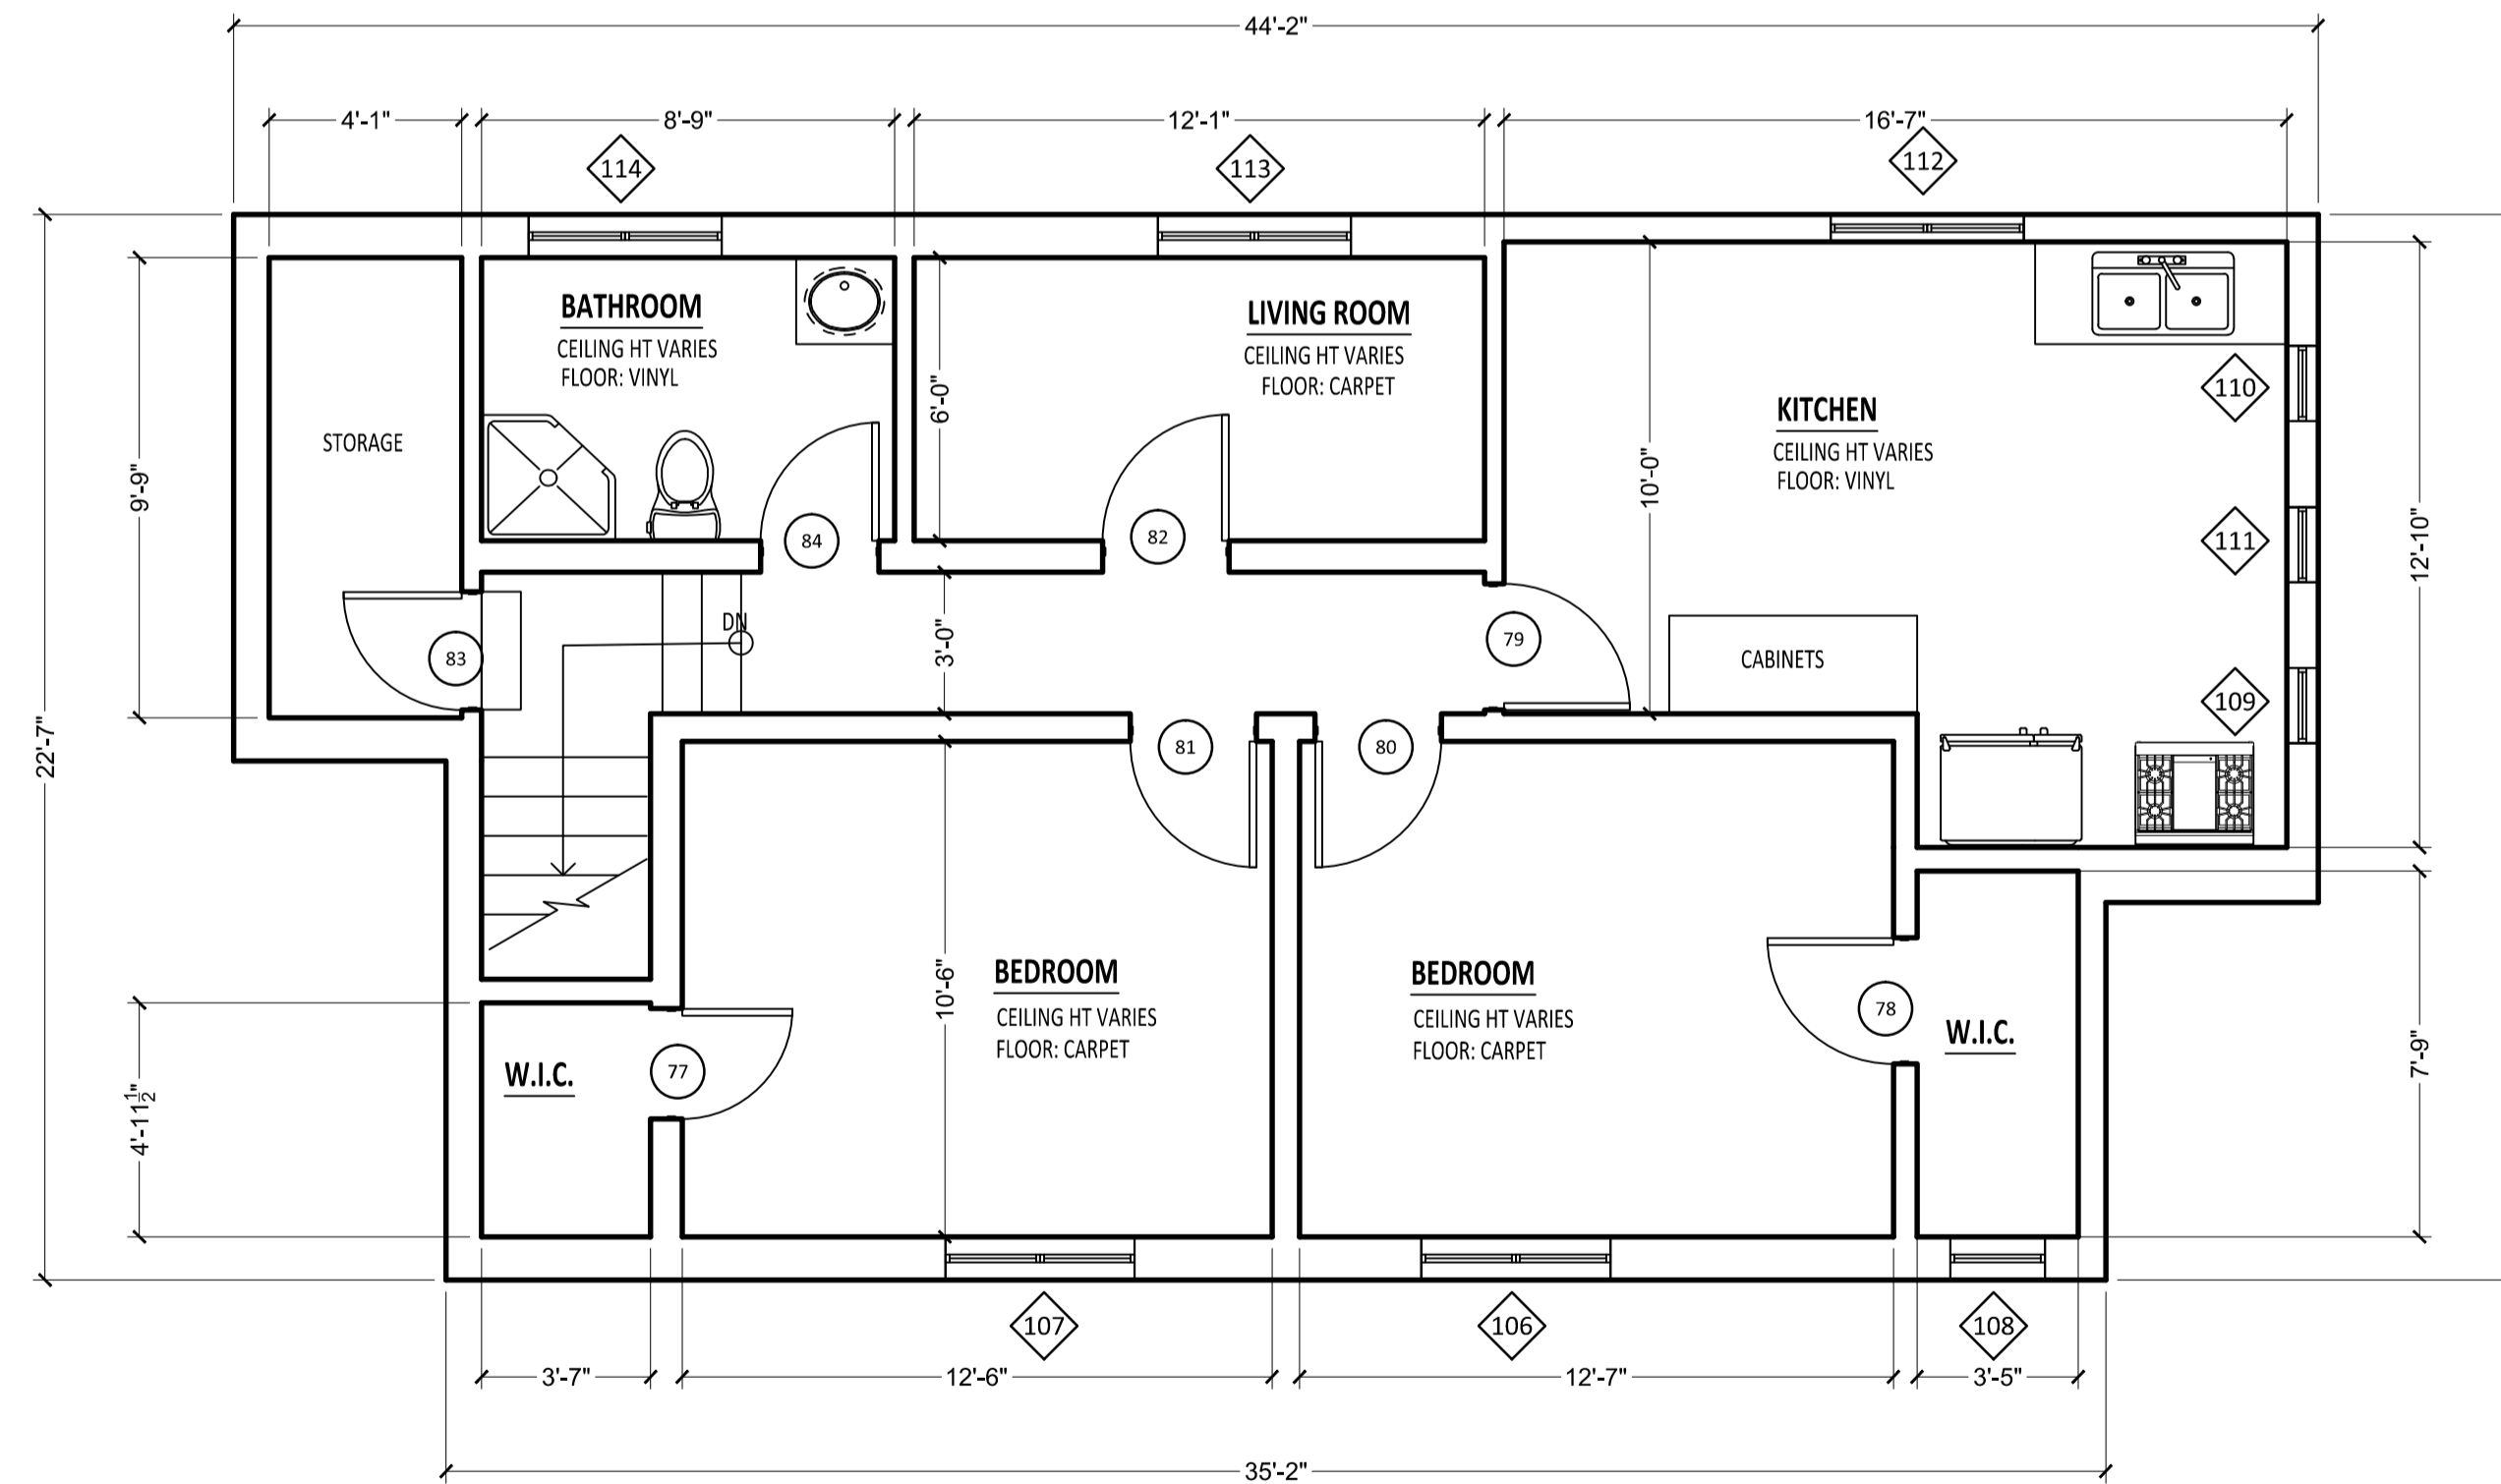

GUEST HOUSE FLOOR PLAN

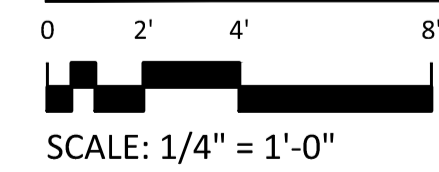

**DOOR SCHEDULE**

| MARK | DOOR SIZE |       | NOTES |
|------|-----------|-------|-------|
|      | WD        | HGT   |       |
| 77   | 2'-4"     | 6'-2" | --    |
| 78   | 2'-8"     | 6'-6" | --    |
| 79   | 2'-8"     | 6'-6" | --    |
| 80   | 2'-8"     | 6'-6" | --    |
| 81   | 2'-8"     | 6'-6" | --    |
| 82   | 2'-8"     | 6'-6" | --    |
| 83   | 2'-6"     | 6'-2" | --    |
| 84   | 2'-6"     | 6'-6" | --    |


**WINDOW SCHEDULE**

| MARK | WINDOW SIZE |        | NOTES |
|------|-------------|--------|-------|
|      | Width       | HEIGHT |       |
| 106  | 4'-0"       | 2'-1"  | --    |
| 107  | 4'-0"       | 2'-1"  | --    |
| 108  | 2'-0"       | 2'-1"  | --    |
| 109  | 1'-7"       | 1'-4"  | --    |
| 110  | 1'-7"       | 1'-4"  | --    |
| 111  | 1'-7"       | 1'-4"  | --    |
| 112  | 4'-1"       | 2'-1"  | --    |
| 113  | 4'-1"       | 2'-1"  | --    |
| 114  | 4'-1"       | 2'-1"  | --    |






**1 EAST ELEVATION**

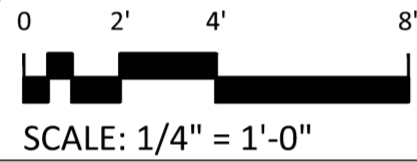

**2 SOUTH ELEVATION**

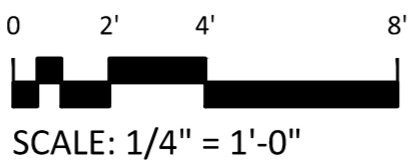




**3 WEST ELEVATION**

0 2' 4' 8'

SCALE: 1/4" = 1'-0"

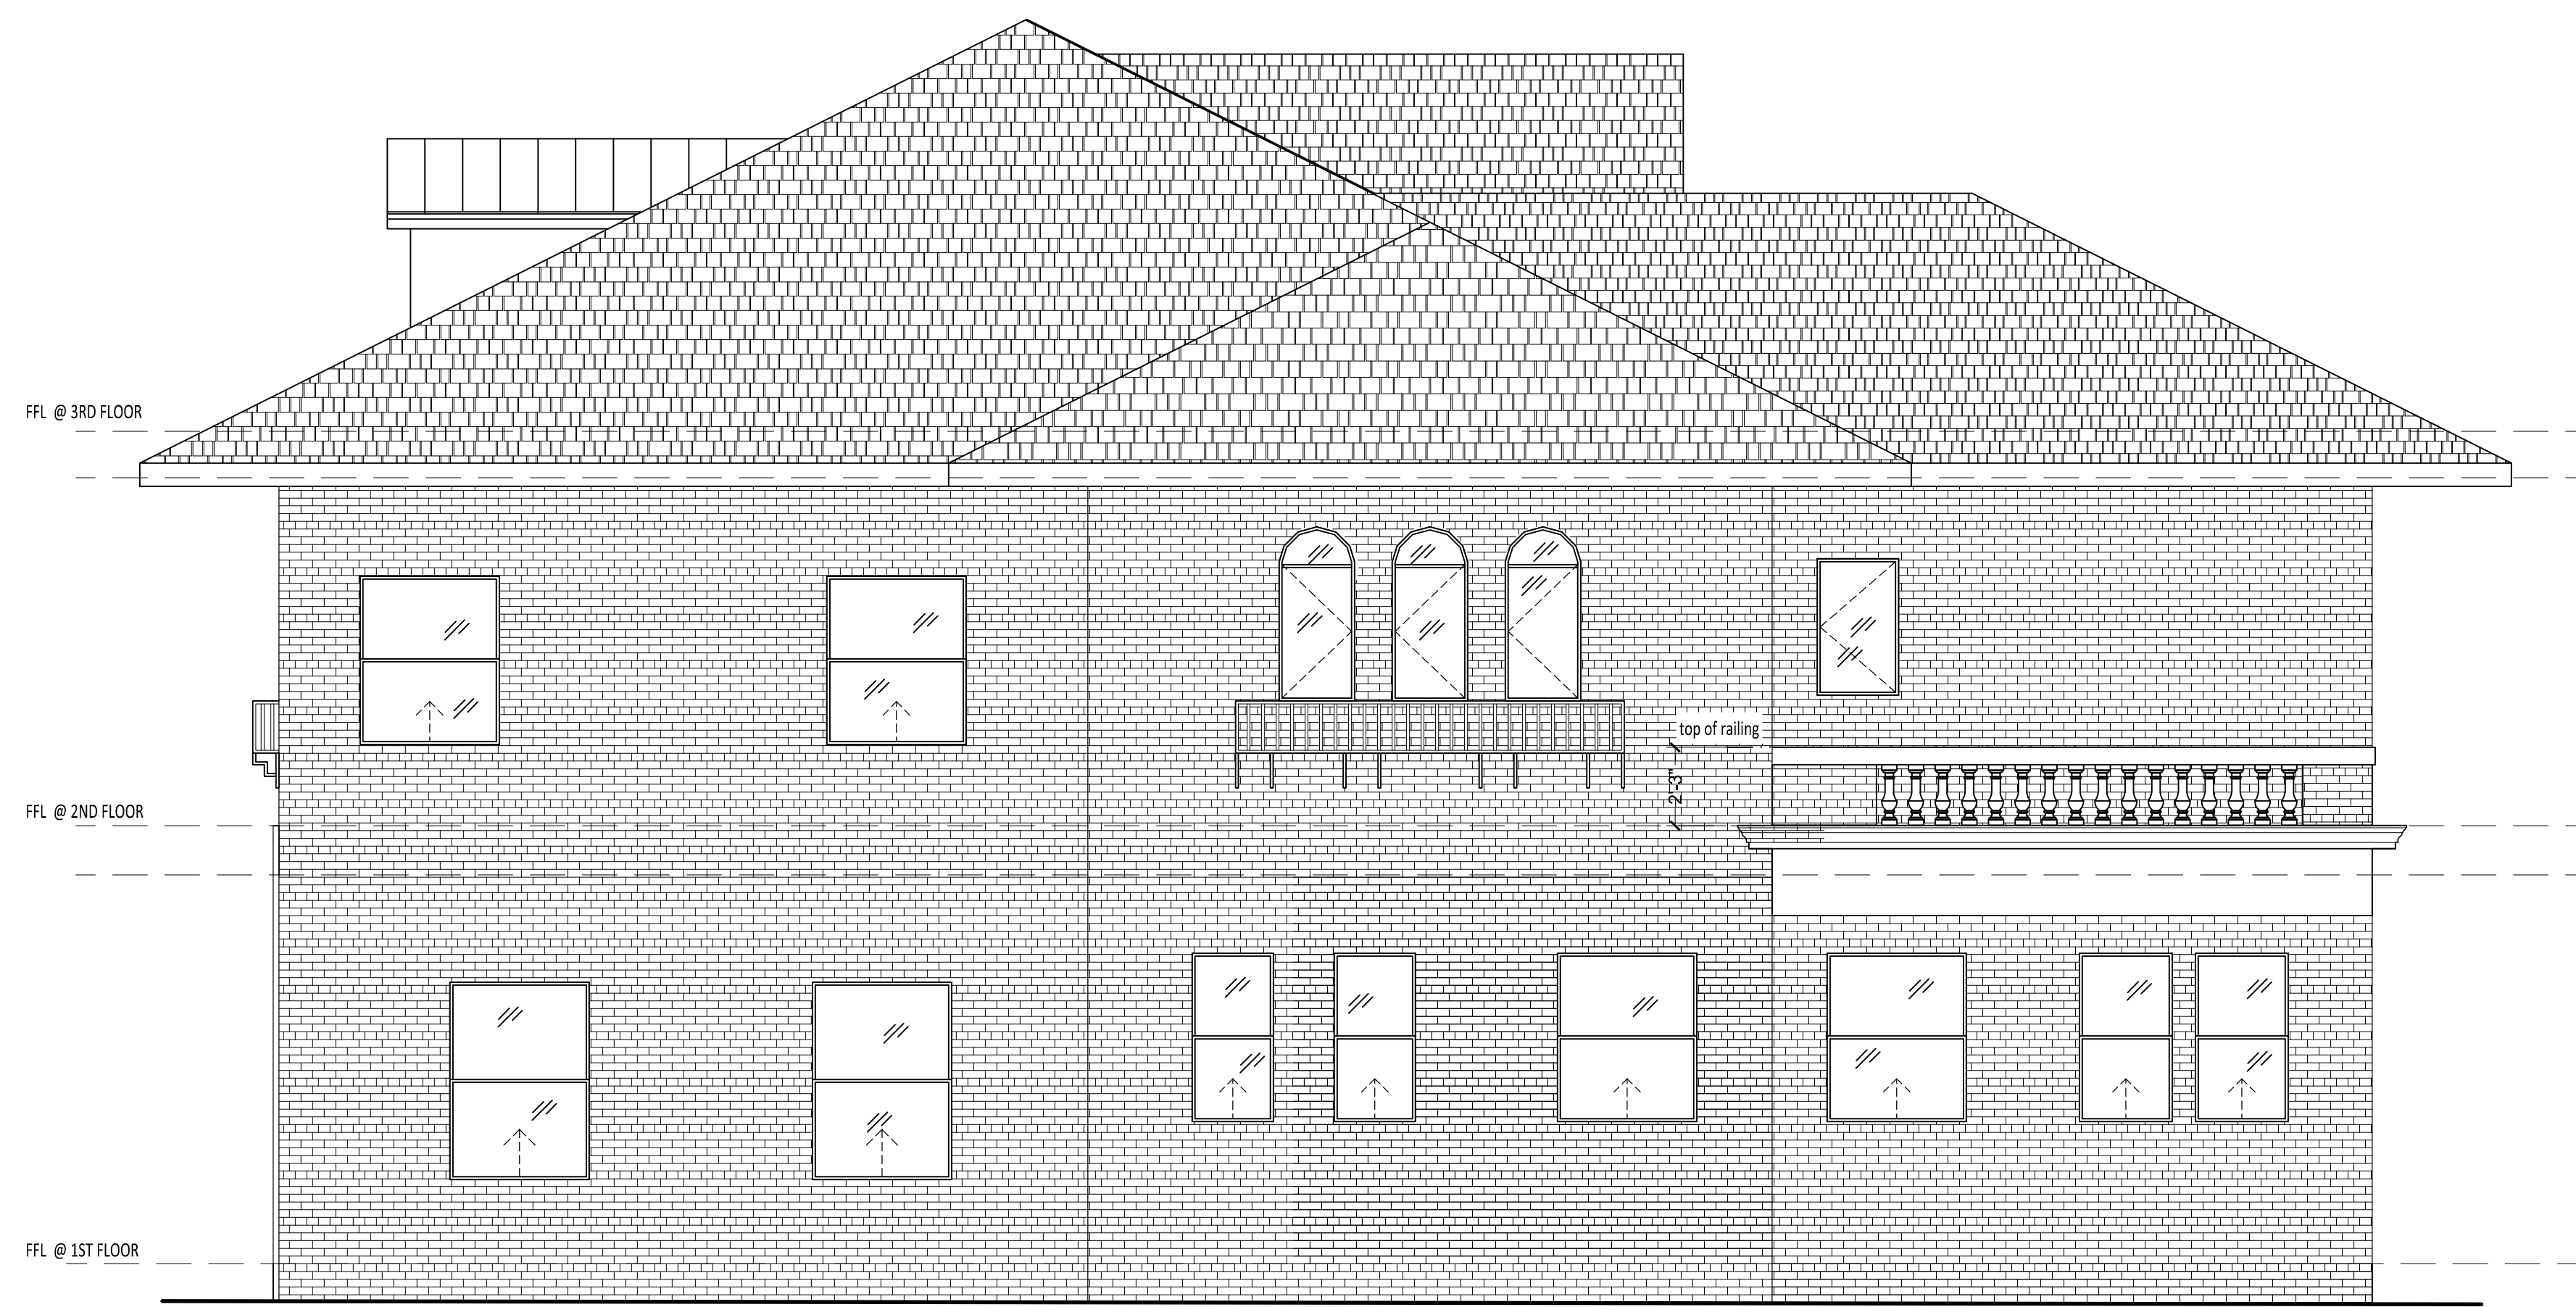

**4 NORTH ELEVATION**

0 2' 4' 8'

SCALE: 1/4" = 1'-0"