



23RD ST

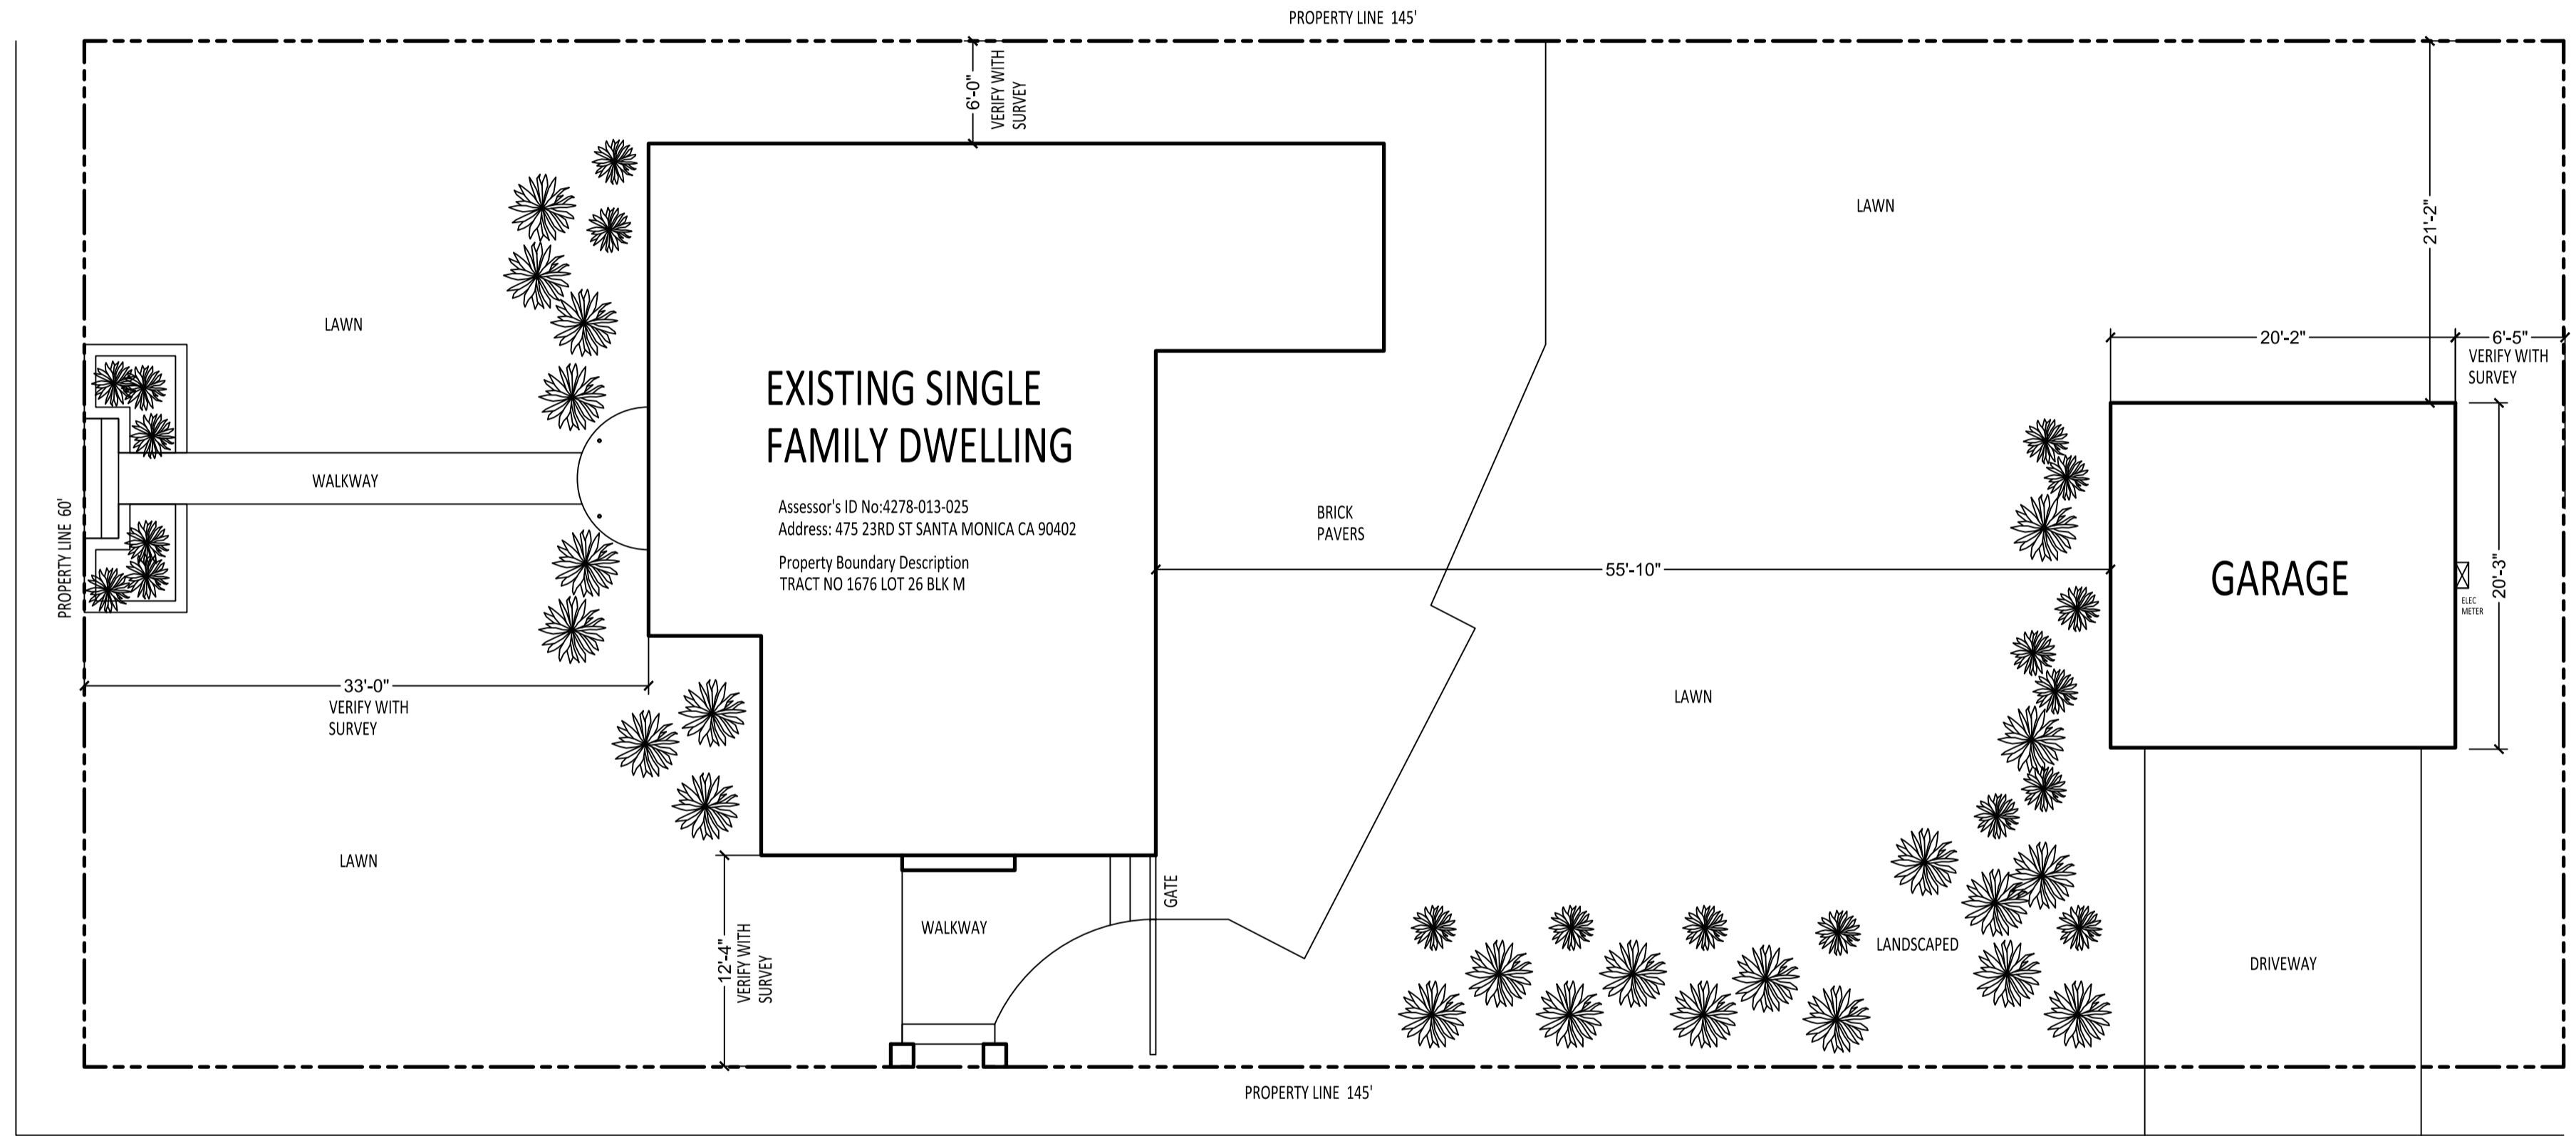



MARGUERITA AVE

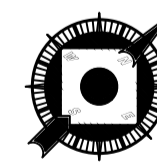

PLOT PLAN




SCALE: 1/8" = 1'-0"

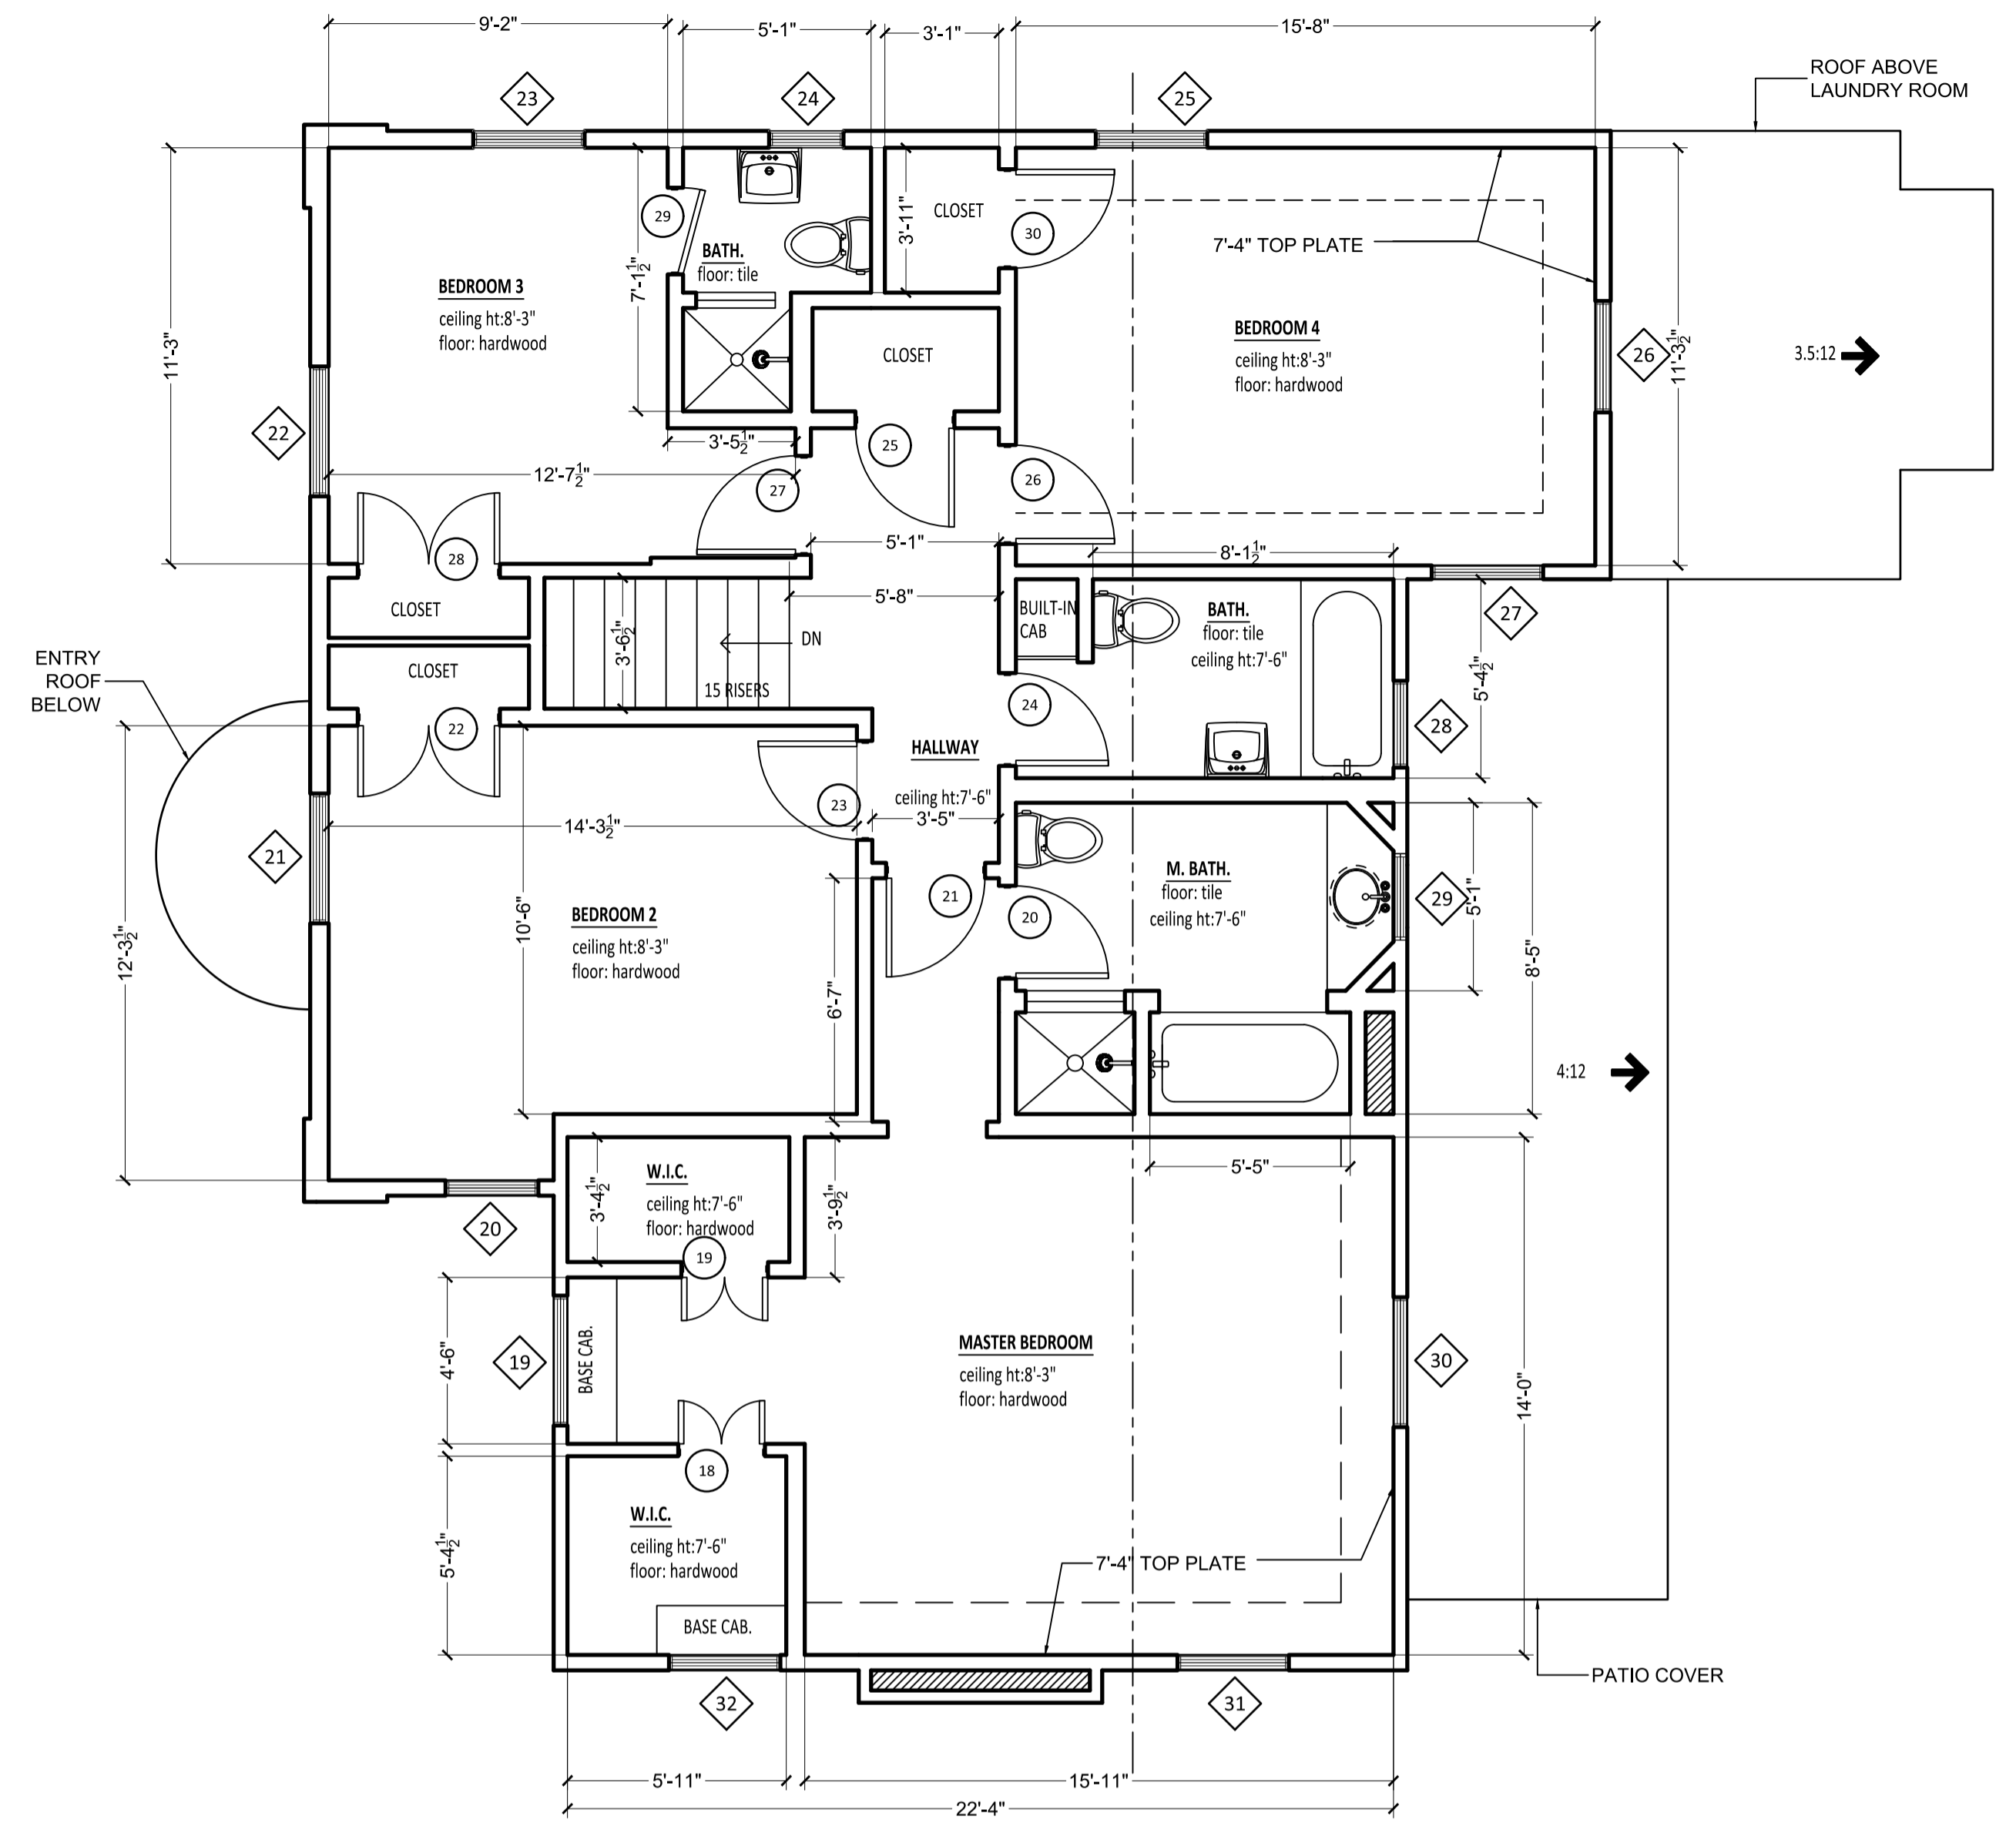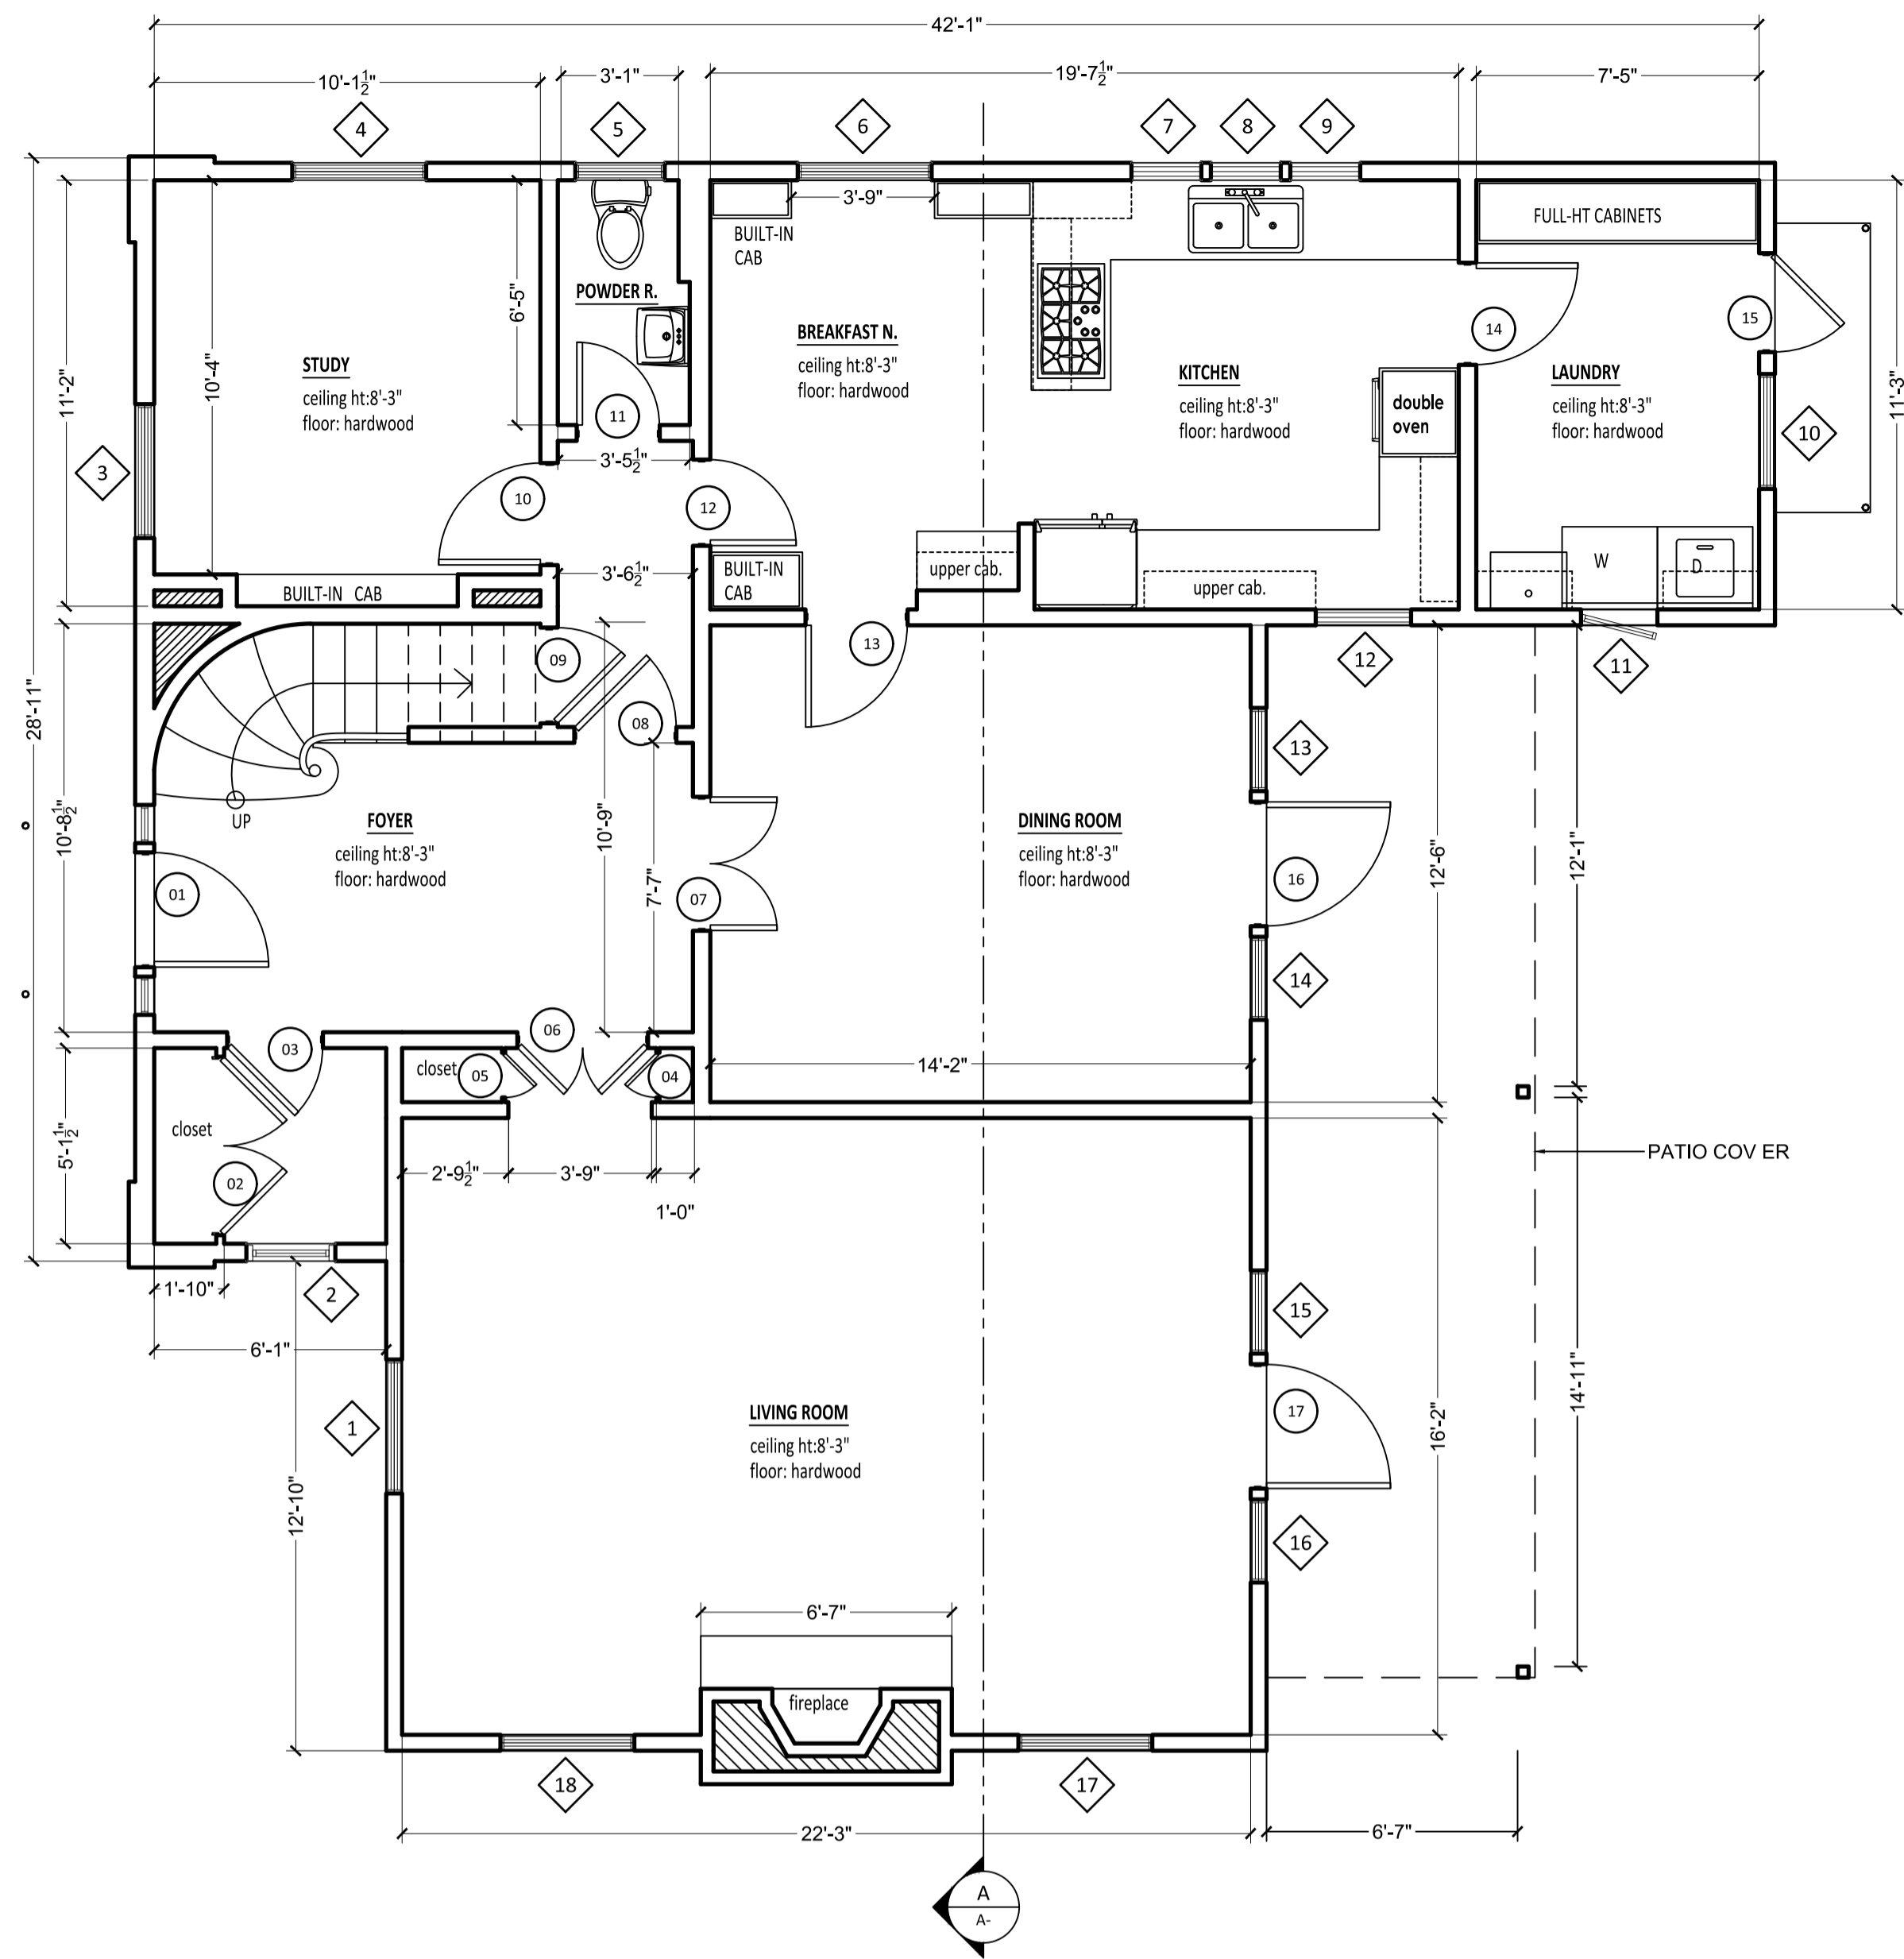

DOOR SCHEDULE				
MARK	DOOR SIZE		Type	NOTES
	WD	HGT		
1	3'-0"	6'-8"	SWING SINGLE	---
2	4'-8"	6'-8"	SWING-DOUBLE	---
3	2'-6"	6'-8"	SWING SINGLE	---
4	1'-2"	6'-8"	---	---
5	1'-2"	6'-8"	---	---
6	3'-5"	6'-8"	SWING-DOUBLE	---
7	3'-6"	6'-8"	SWING-DOUBLE	---
8	2'-8"	6'-8"	SWING SINGLE	---
9	2'-6"	6'-8"	SWING SINGLE	---
10	2'-8"	6'-8"	SWING SINGLE	---
11	2'-2"	6'-8"	SWING SINGLE	---
12	2'-3"	6'-8"	SWING SINGLE	---
13	2'-8"	6'-8"	SWING SINGLE	---
14	2'-8"	6'-8"	SWING SINGLE	---
15	2'-7"	6'-8"	SWING SINGLE	---
16	3'-3"	6'-8"	---	---
17	3'-3"	6'-8"	---	---
18	2'-4"	6'-8"	SWING-DOUBLE	---
19	2'-4"	6'-8"	SWING-DOUBLE	---
20	2'-6"	6'-8"	SWING SINGLE	---
21	2'-8"	6'-8"	SWING SINGLE	---
22	3'-10"	6'-8"	SWING-DOUBLE	---
23	2'-8"	6'-8"	SWING SINGLE	---
24	2'-6"	6'-8"	SWING SINGLE	---
25	2'-8"	6'-8"	SWING SINGLE	---
26	2'-8"	6'-8"	SWING SINGLE	---
27	2'-8"	6'-8"	SWING SINGLE	---
28	3'-10"	6'-8"	SWING-DOUBLE	---
29	2'-4"	6'-8"	SWING SINGLE	---
30	2'-8"	6'-8"	SWING SINGLE	---


WINDOW SCHEDULE				
MARK	SIZE		Type	NOTES
	Width	HEIGHT		
1	3'-6"	5'-0"	SINGLE HUNG	---
2	2'-0"	2'-0"	FIXED	---
3	3'-6"	5'-0"	SINGLE HUNG	---
4	3'-6"	5'-0"	SINGLE HUNG	---
5	2'-4"	2'-4"	SINGLE HUNG	---
6	3'-6"	4'-5"	SINGLE HUNG	---
7	1'-10"	3'-4"	JALOUSIE	---
8	1'-10"	3'-4"	JALOUSIE	---
9	1'-10"	3'-4"	JALOUSIE	---
10	3'-0"	4'-5"	SINGLE HUNG	---
11	2'-0"	2'-5"	CASEMENT	---
12	2'-6"	2'-6"	JALOUSIE	---
13	2'-2"	5'-0"	SINGLE HUNG	---
14	2'-2"	5'-0"	SINGLE HUNG	---
15	2'-2"	5'-0"	SINGLE HUNG	---
16	2'-2"	5'-0"	SINGLE HUNG	---
17	3'-6"	5'-0"	SINGLE HUNG	---
18	3'-6"	5'-0"	SINGLE HUNG	---
19	3'-6"	4'-5"	SINGLE HUNG	---
20	2'-6"	4'-5"	SINGLE HUNG	---
21	3'-6"	4'-5"	SINGLE HUNG	---
22	3'-6"	4'-5"	SINGLE HUNG	---
23	3'-0"	4'-5"	SINGLE HUNG	---
24	2'-0"	2'-5"	SINGLE HUNG	---
25	3'-0"	4'-5"	SINGLE HUNG	---
26	3'-0"	4'-5"	SINGLE HUNG	---
27	3'-0"	4'-5"	SINGLE HUNG	---
28	2'-4"	2'-11"	SINGLE HUNG	---
29	2'-4"	2'-11"	SINGLE HUNG	---
30	3'-6"	4'-3"	SINGLE HUNG	---
31	3'-0"	4'-5"	SINGLE HUNG	---
32	3'-0"	4'-5"	SINGLE HUNG	---

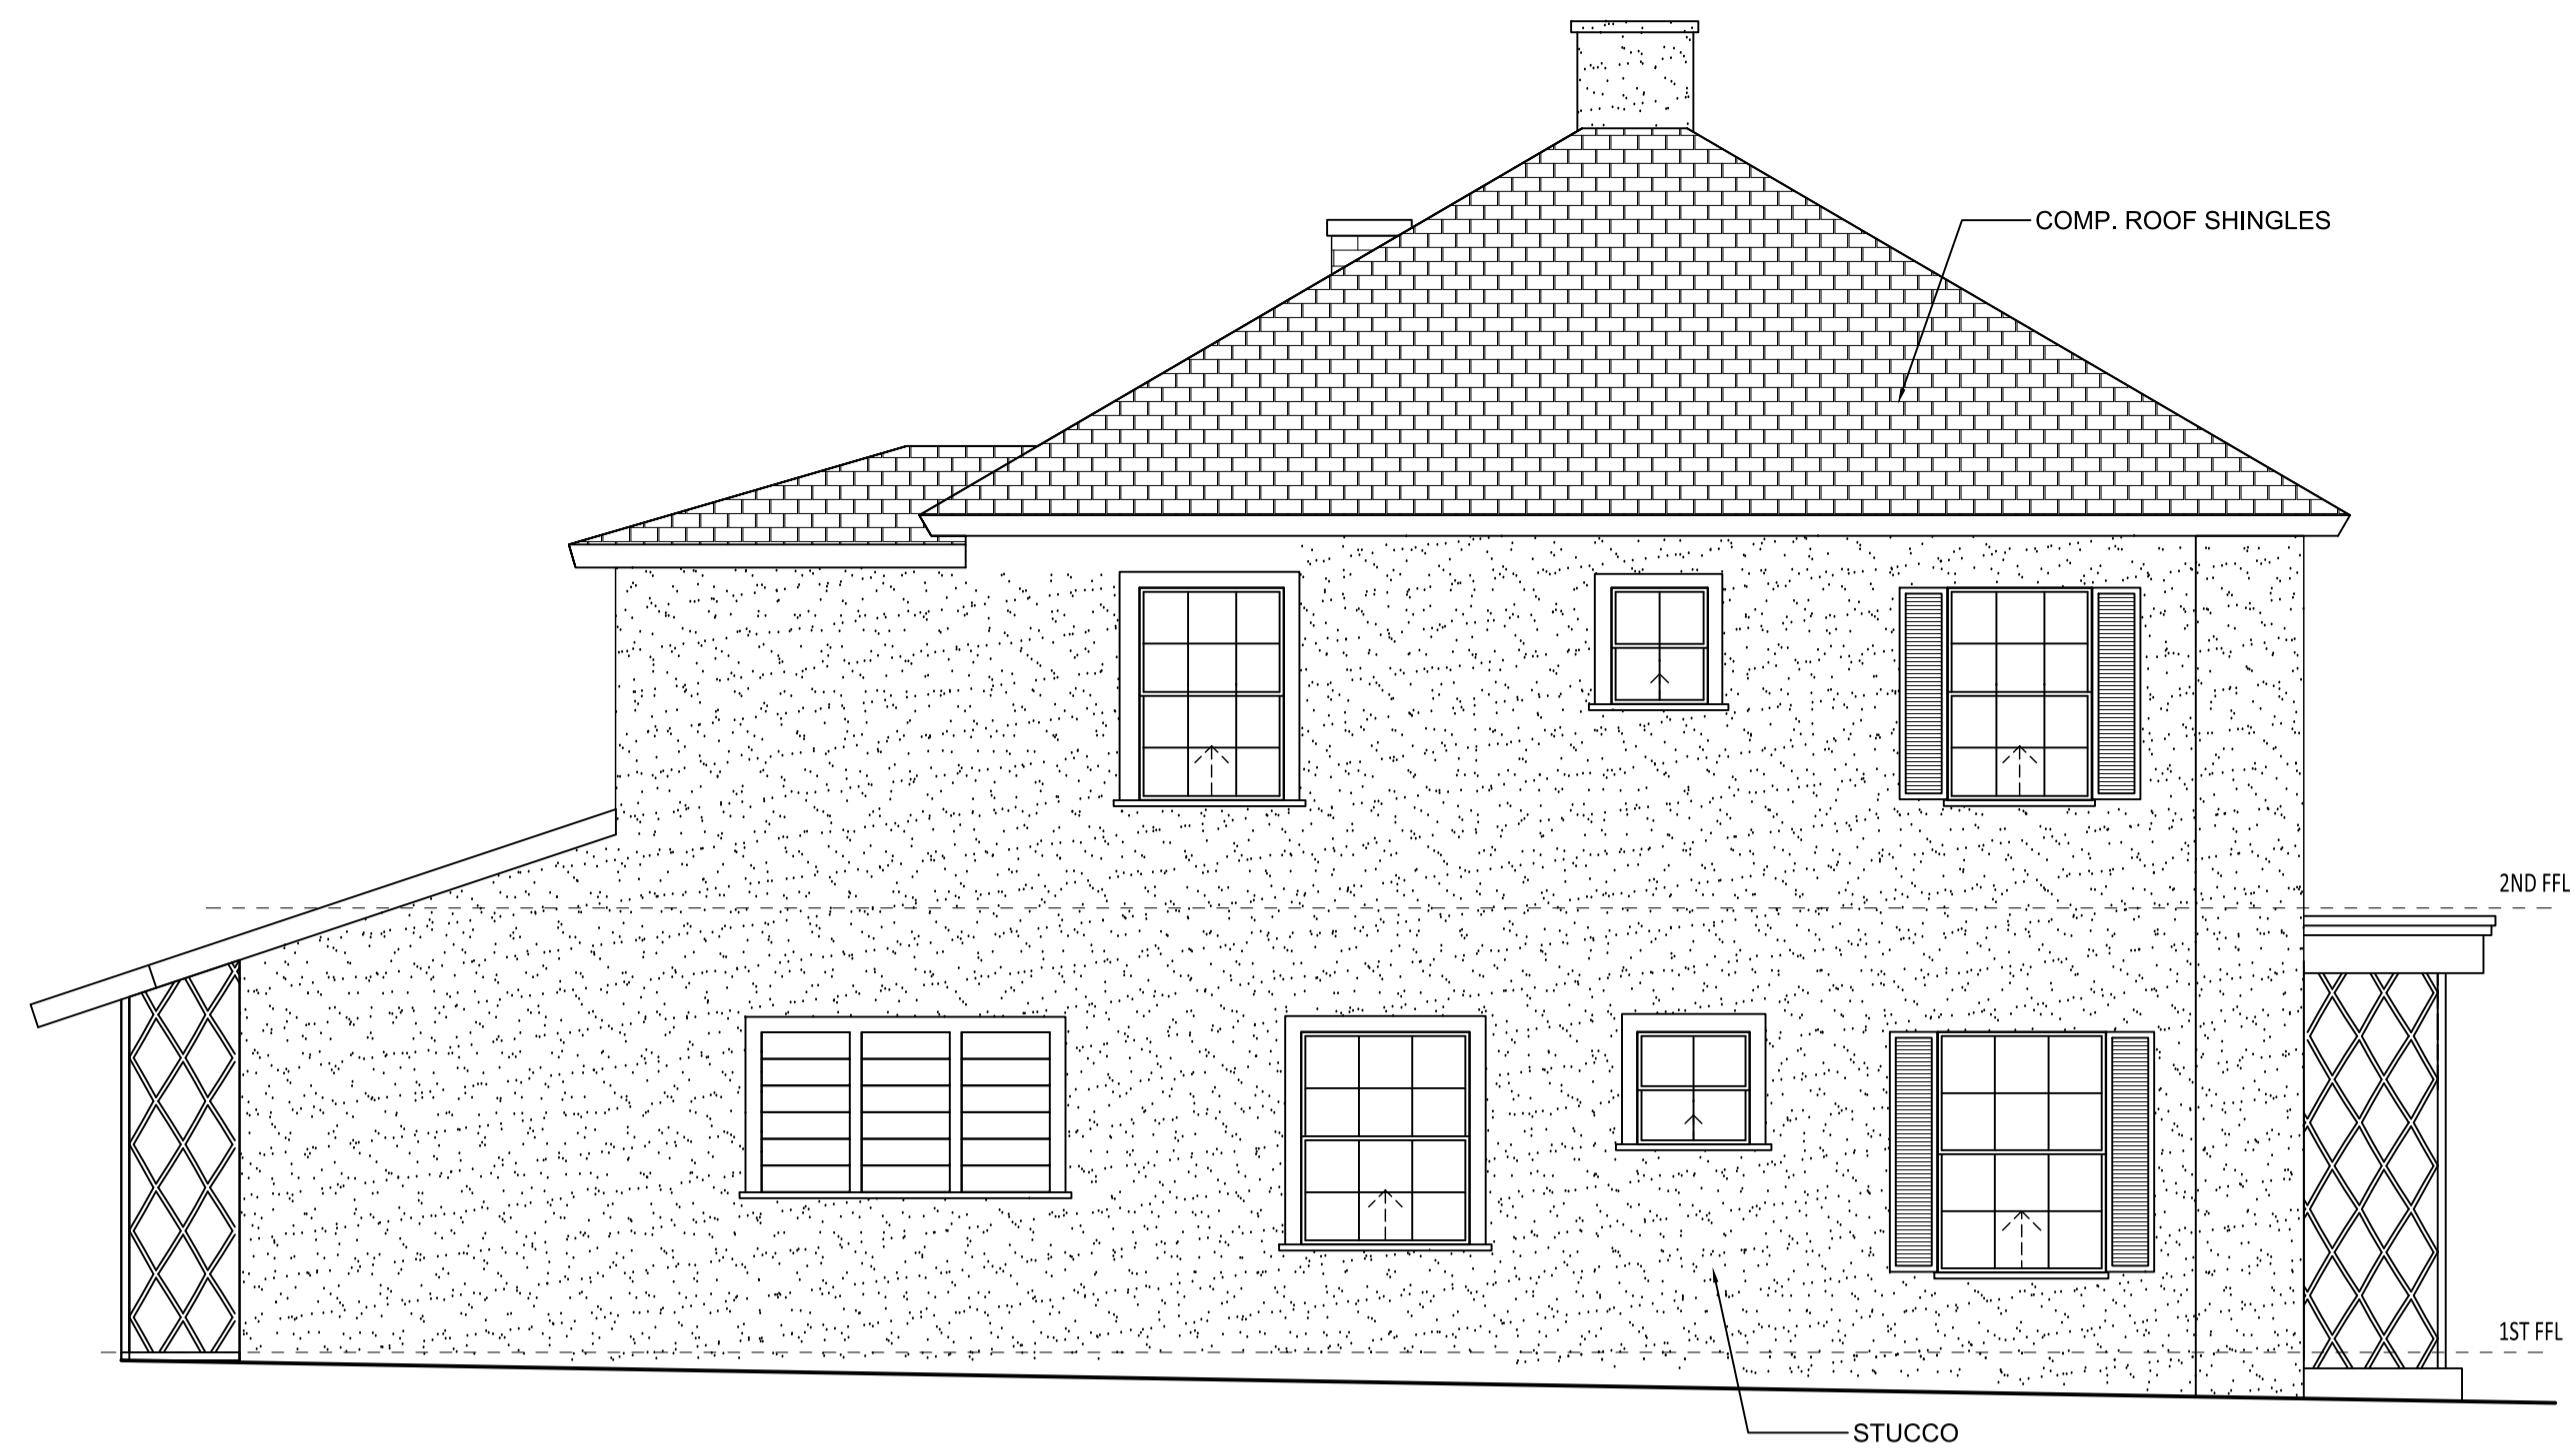


1 N. W. ELEVATION  
 0 2' 4' 8'  
 SCALE: 1/4" = 1'-0"




2 N. E. ELEVATION  
 0 2' 4' 8'  
 SCALE: 1/4" = 1'-0"

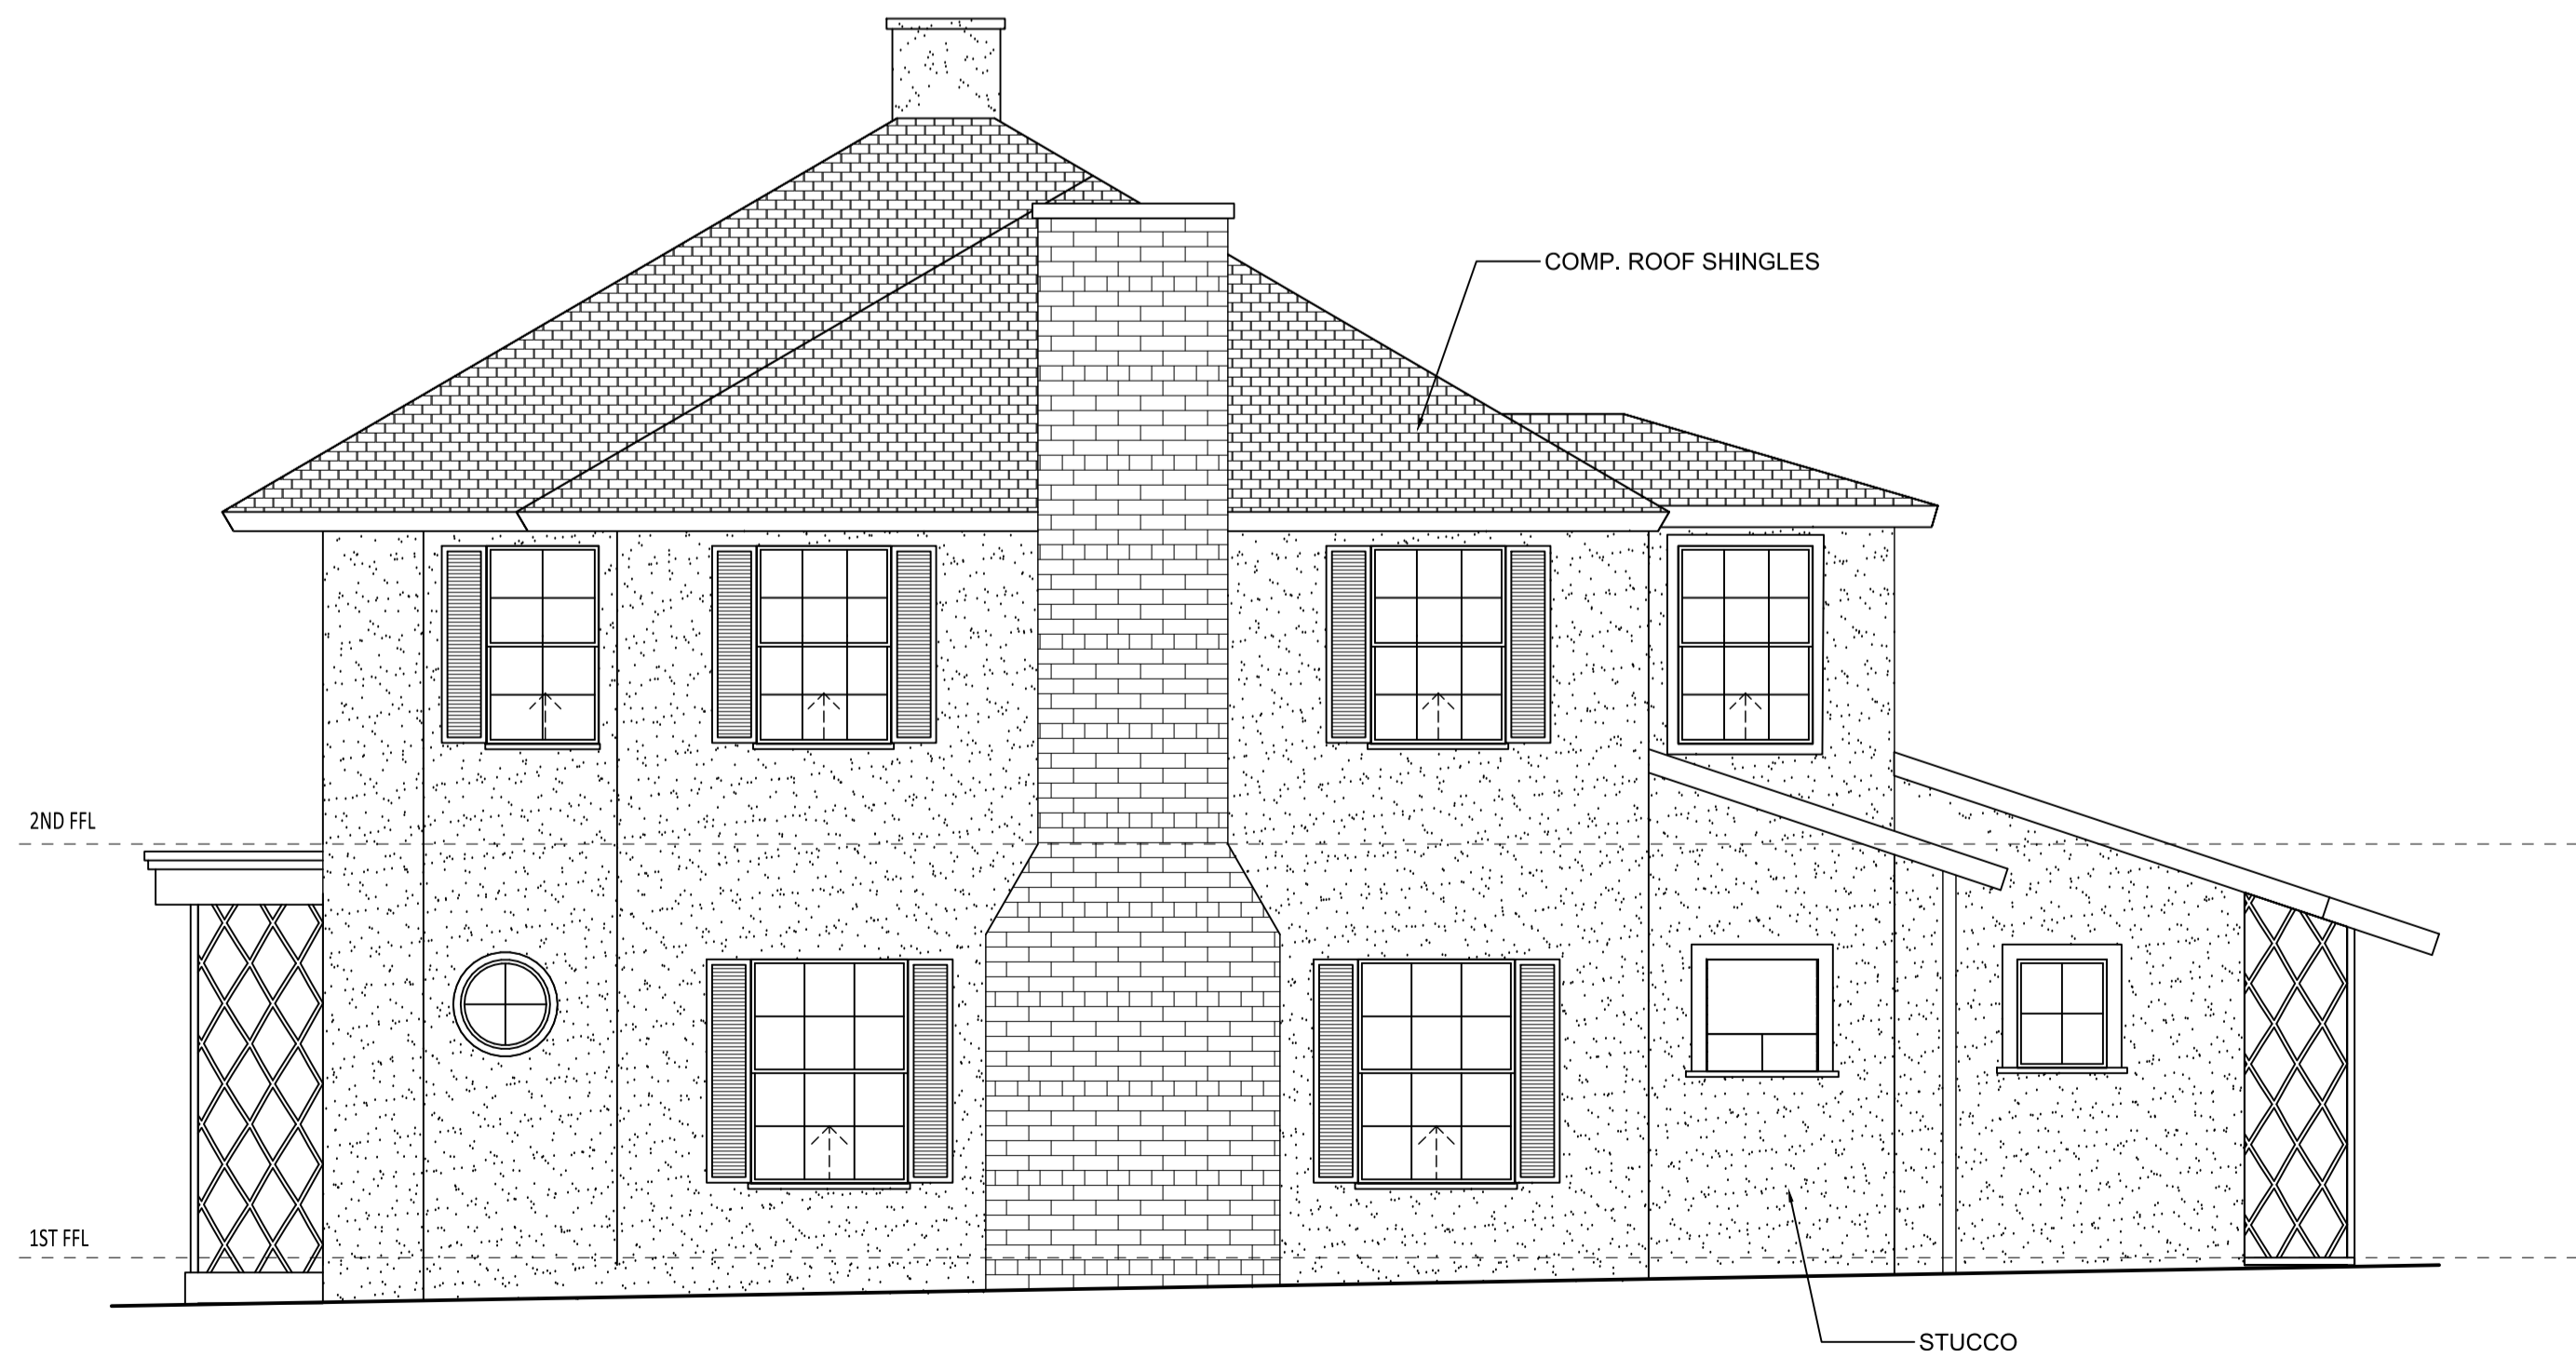

3 S. E. ELEVATION  
 0 2' 4' 8'  
 SCALE: 1/4" = 1'-0"

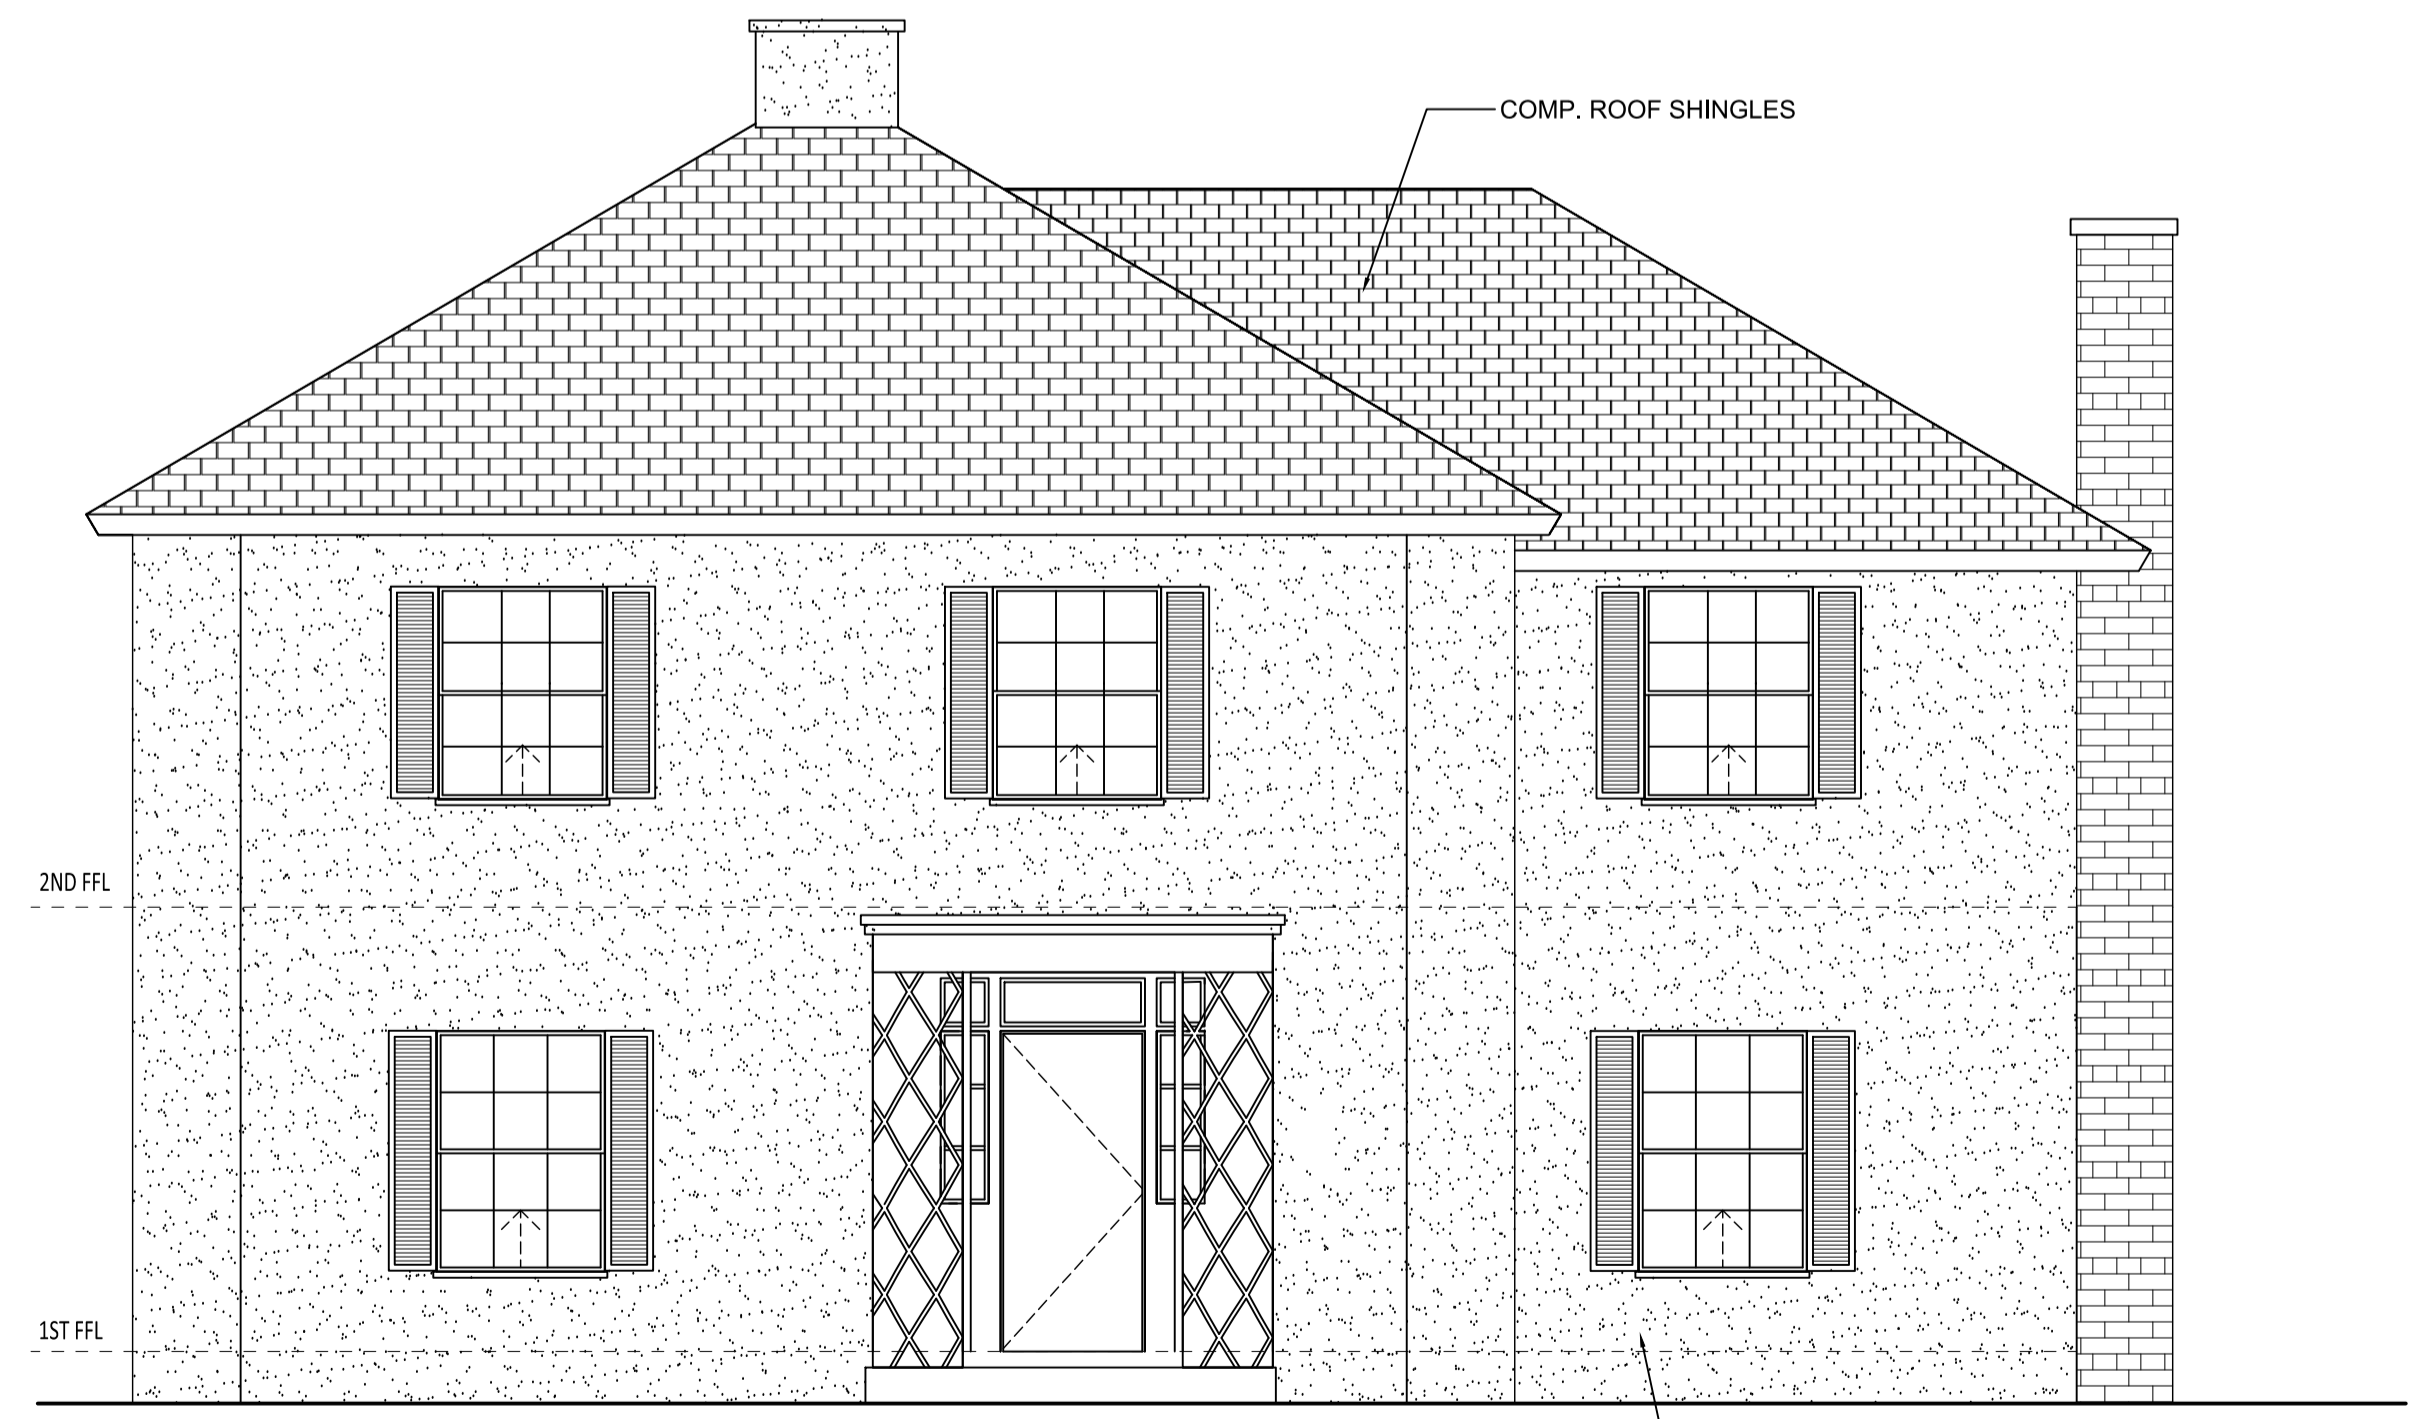


4 S. W. ELEVATION  
 0 2' 4' 8'  
 SCALE: 1/4" = 1'-0"

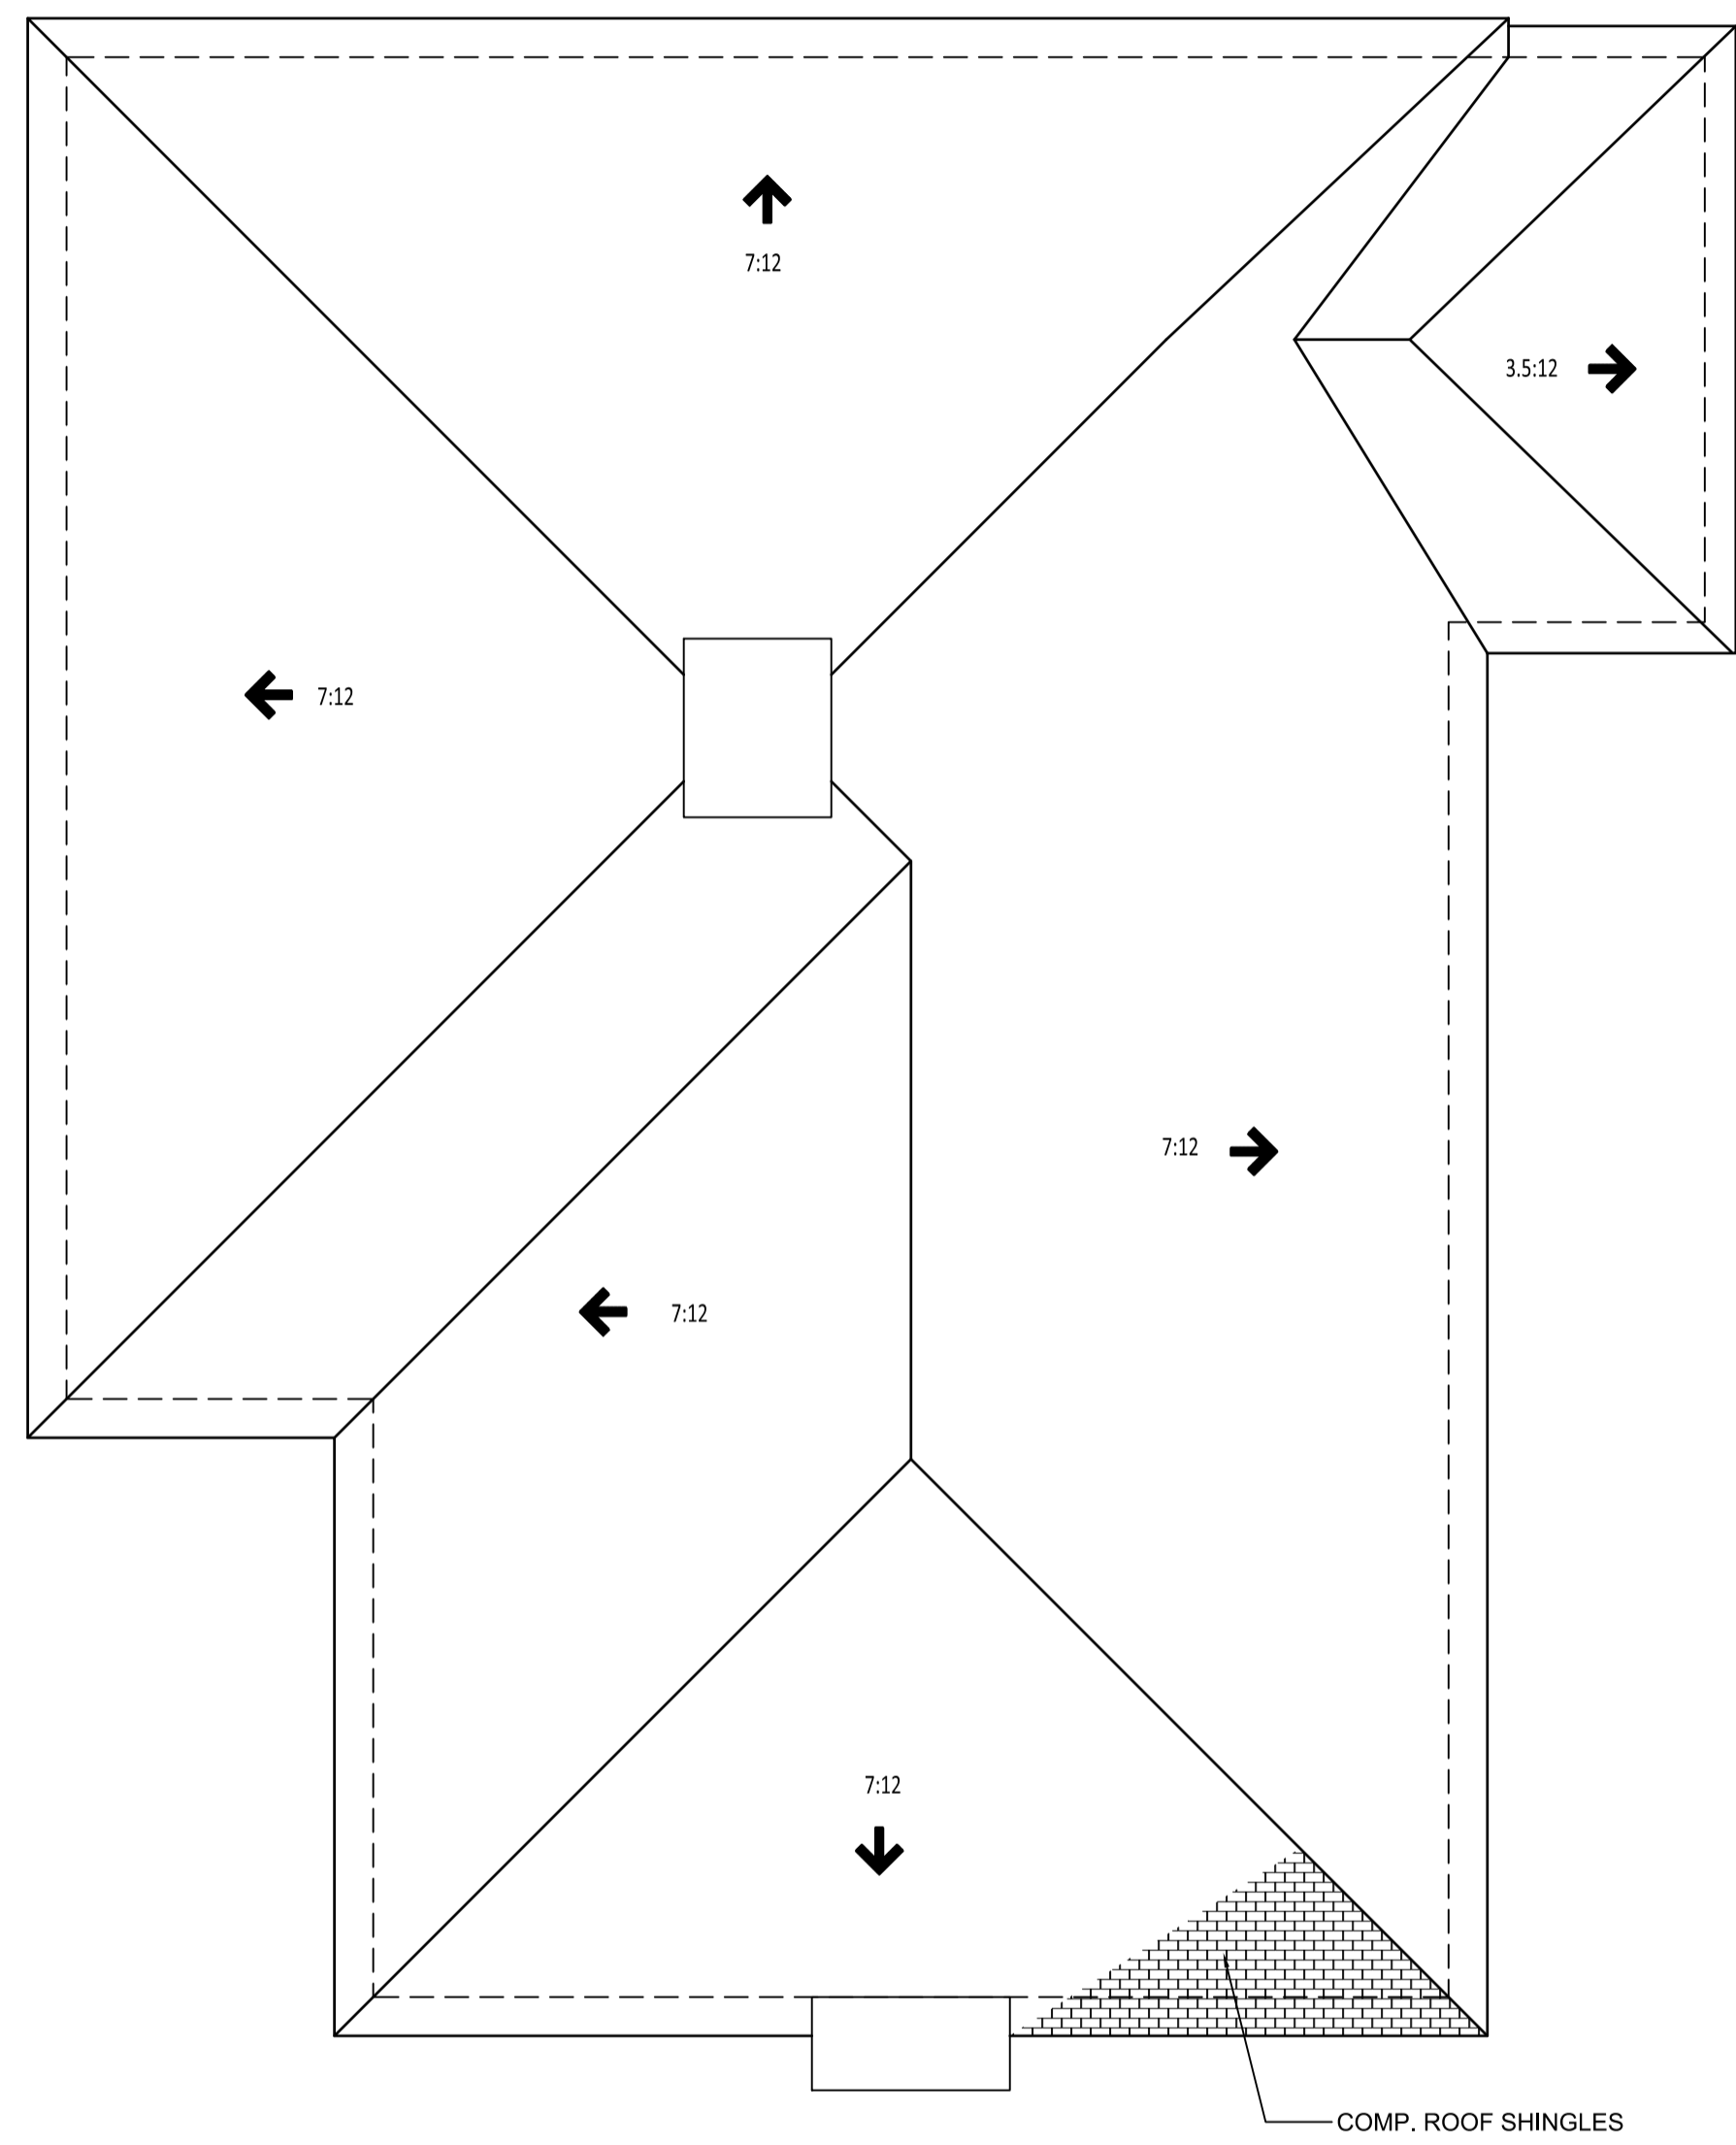

ROOF PLAN

0 2' 4' 8'


SCALE: 1/4" = 1'-0"

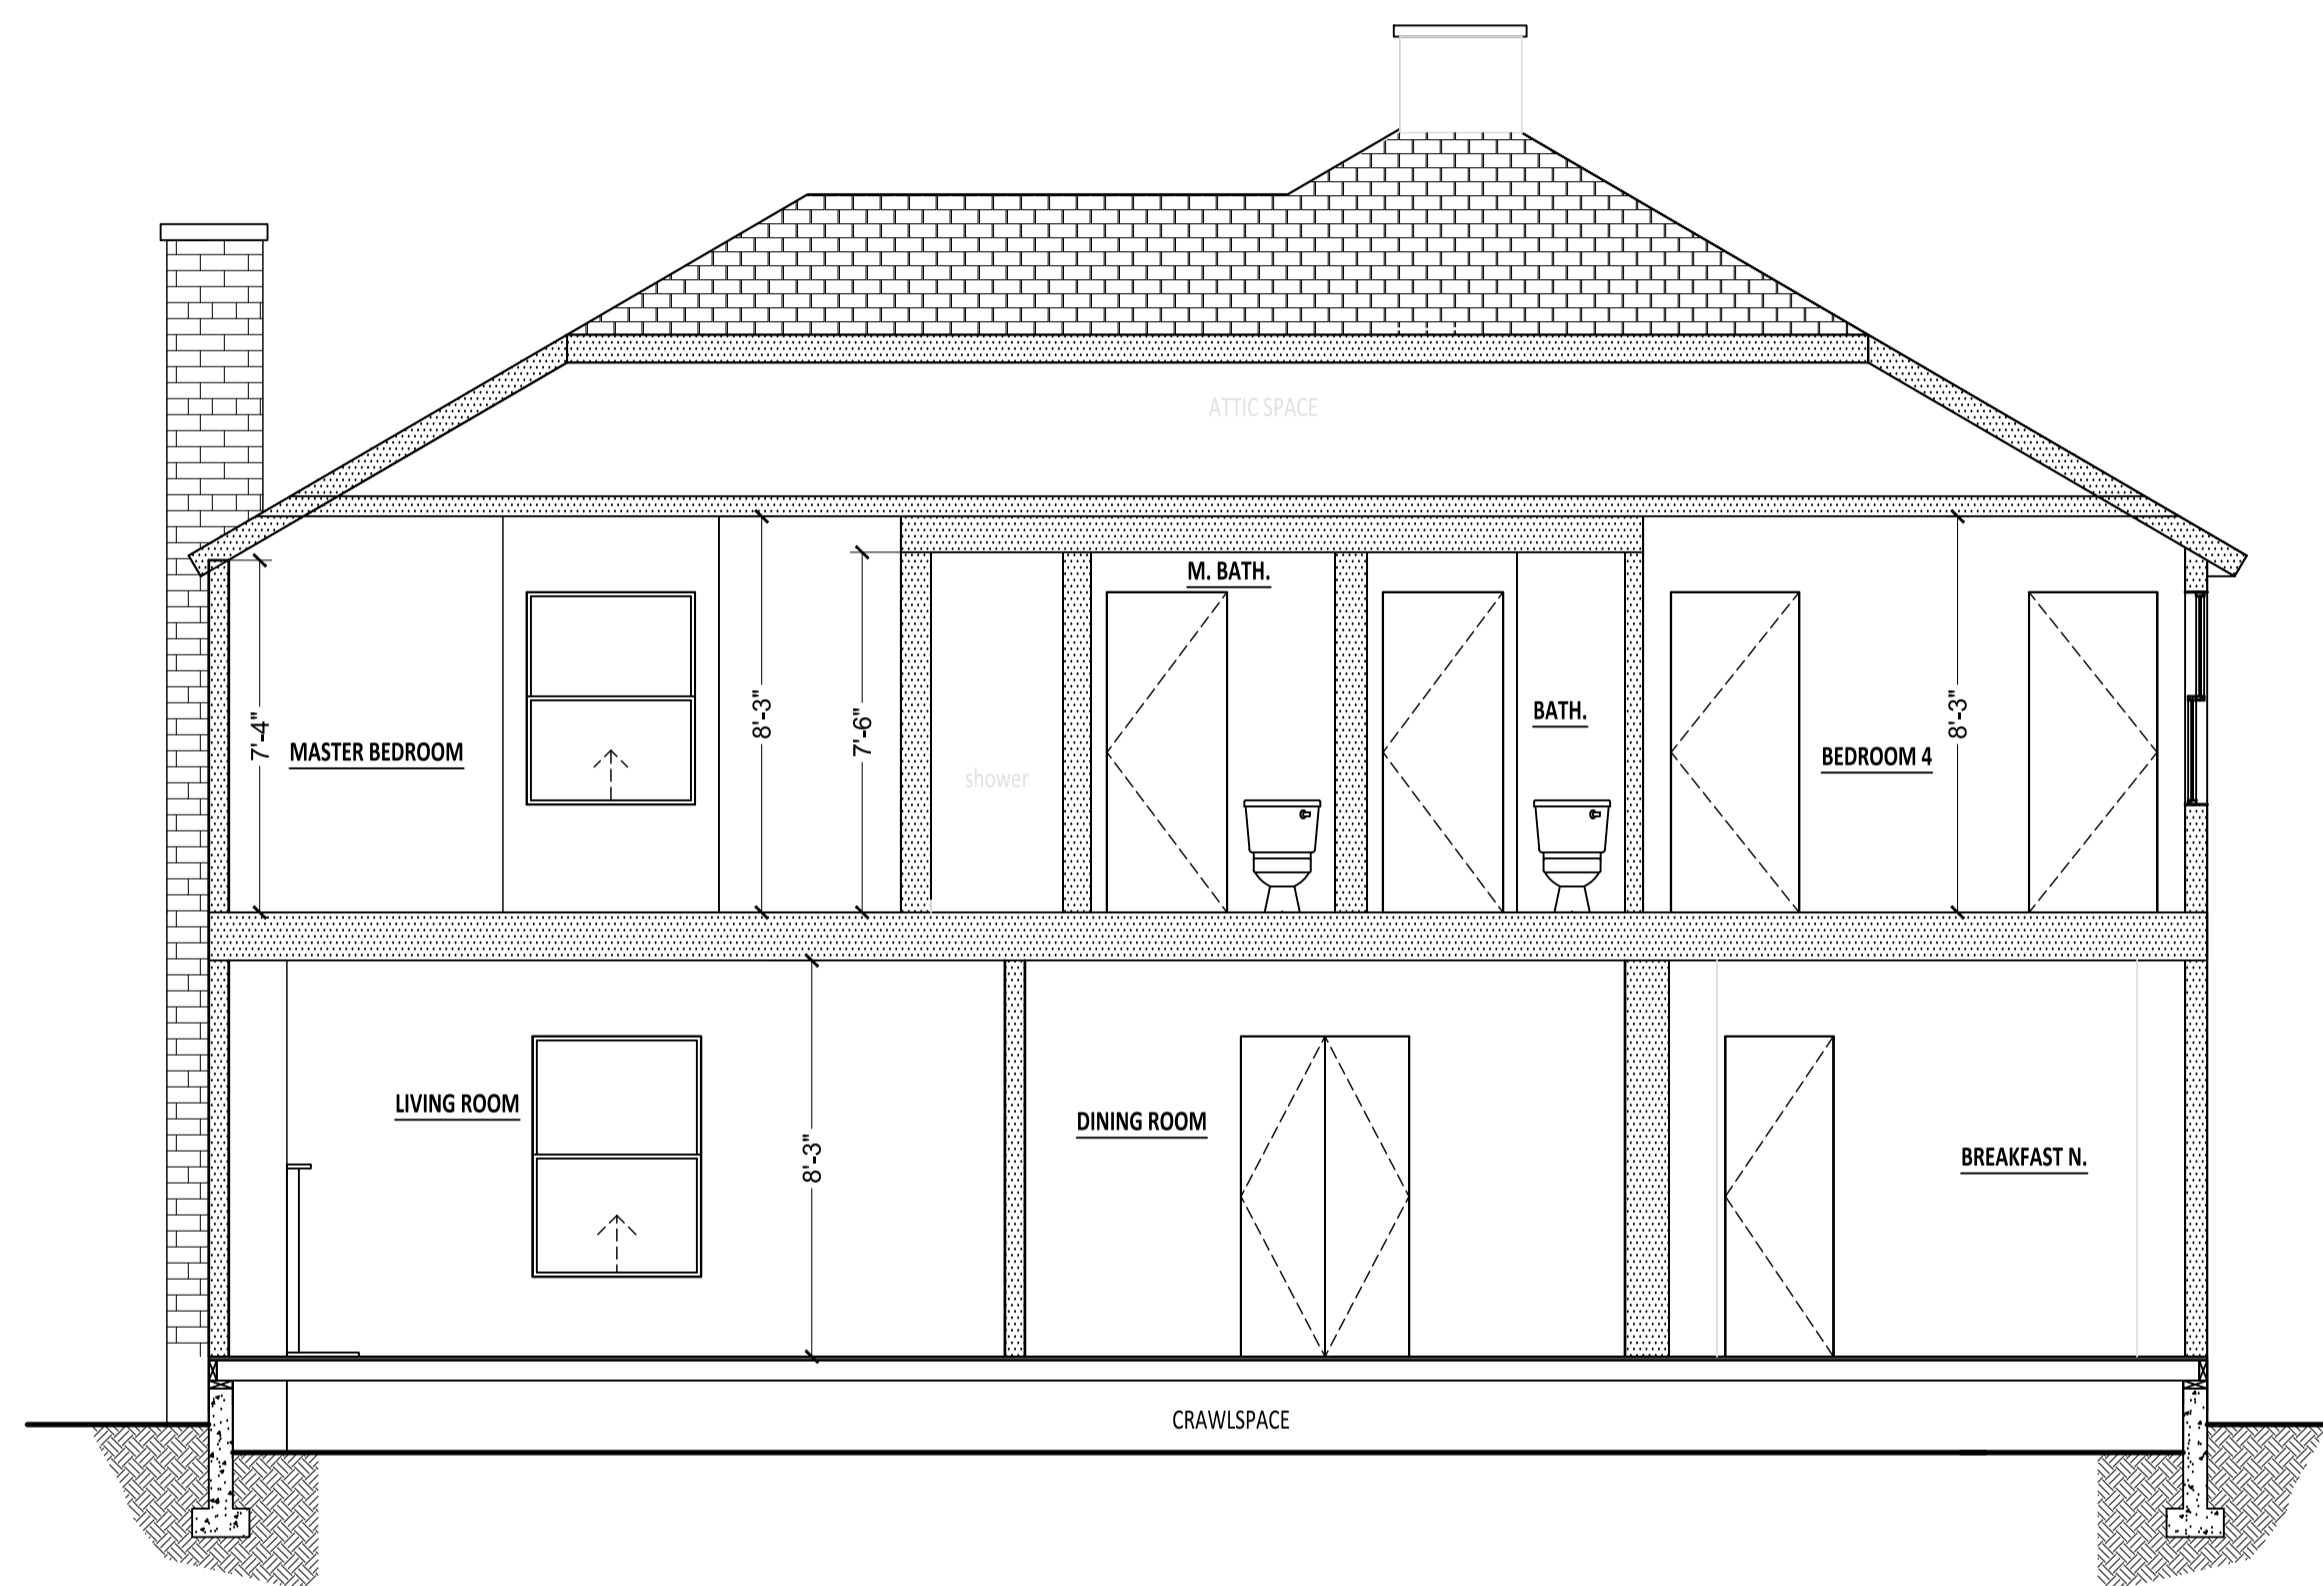


SECTION A-A

0 2' 4' 8'

SCALE: 1/4" = 1'-0"

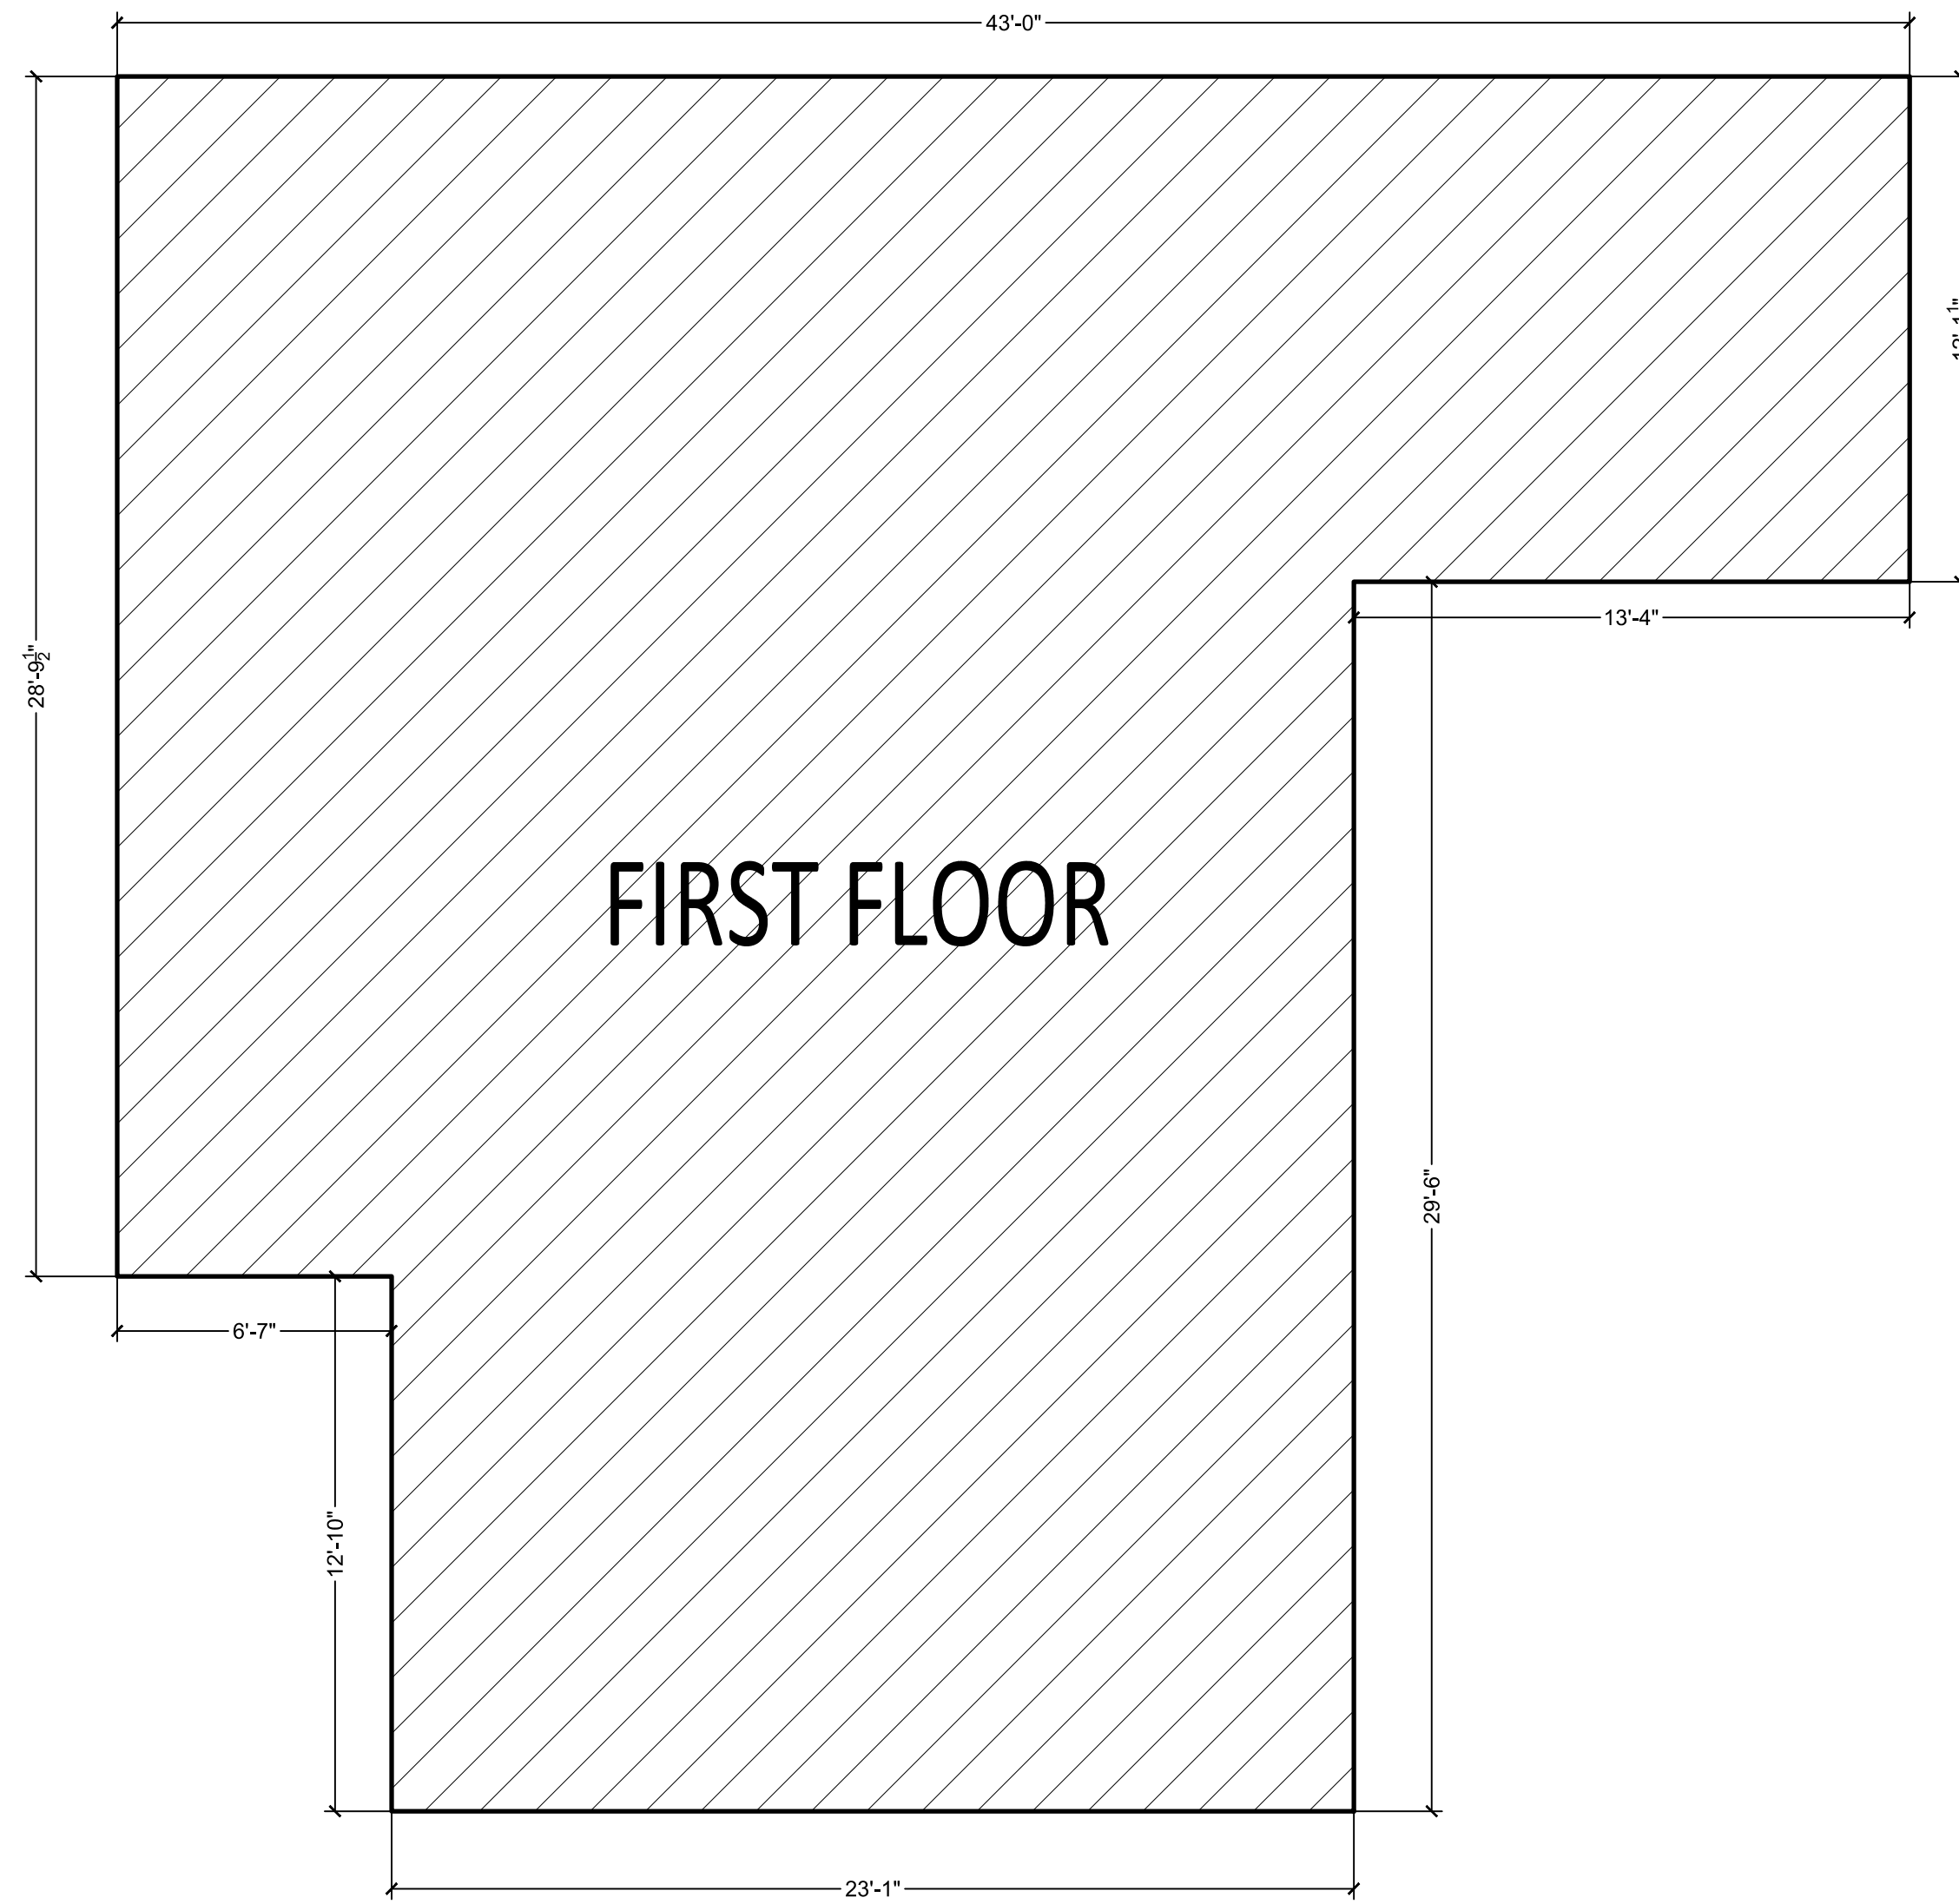

FIRST FLOOR

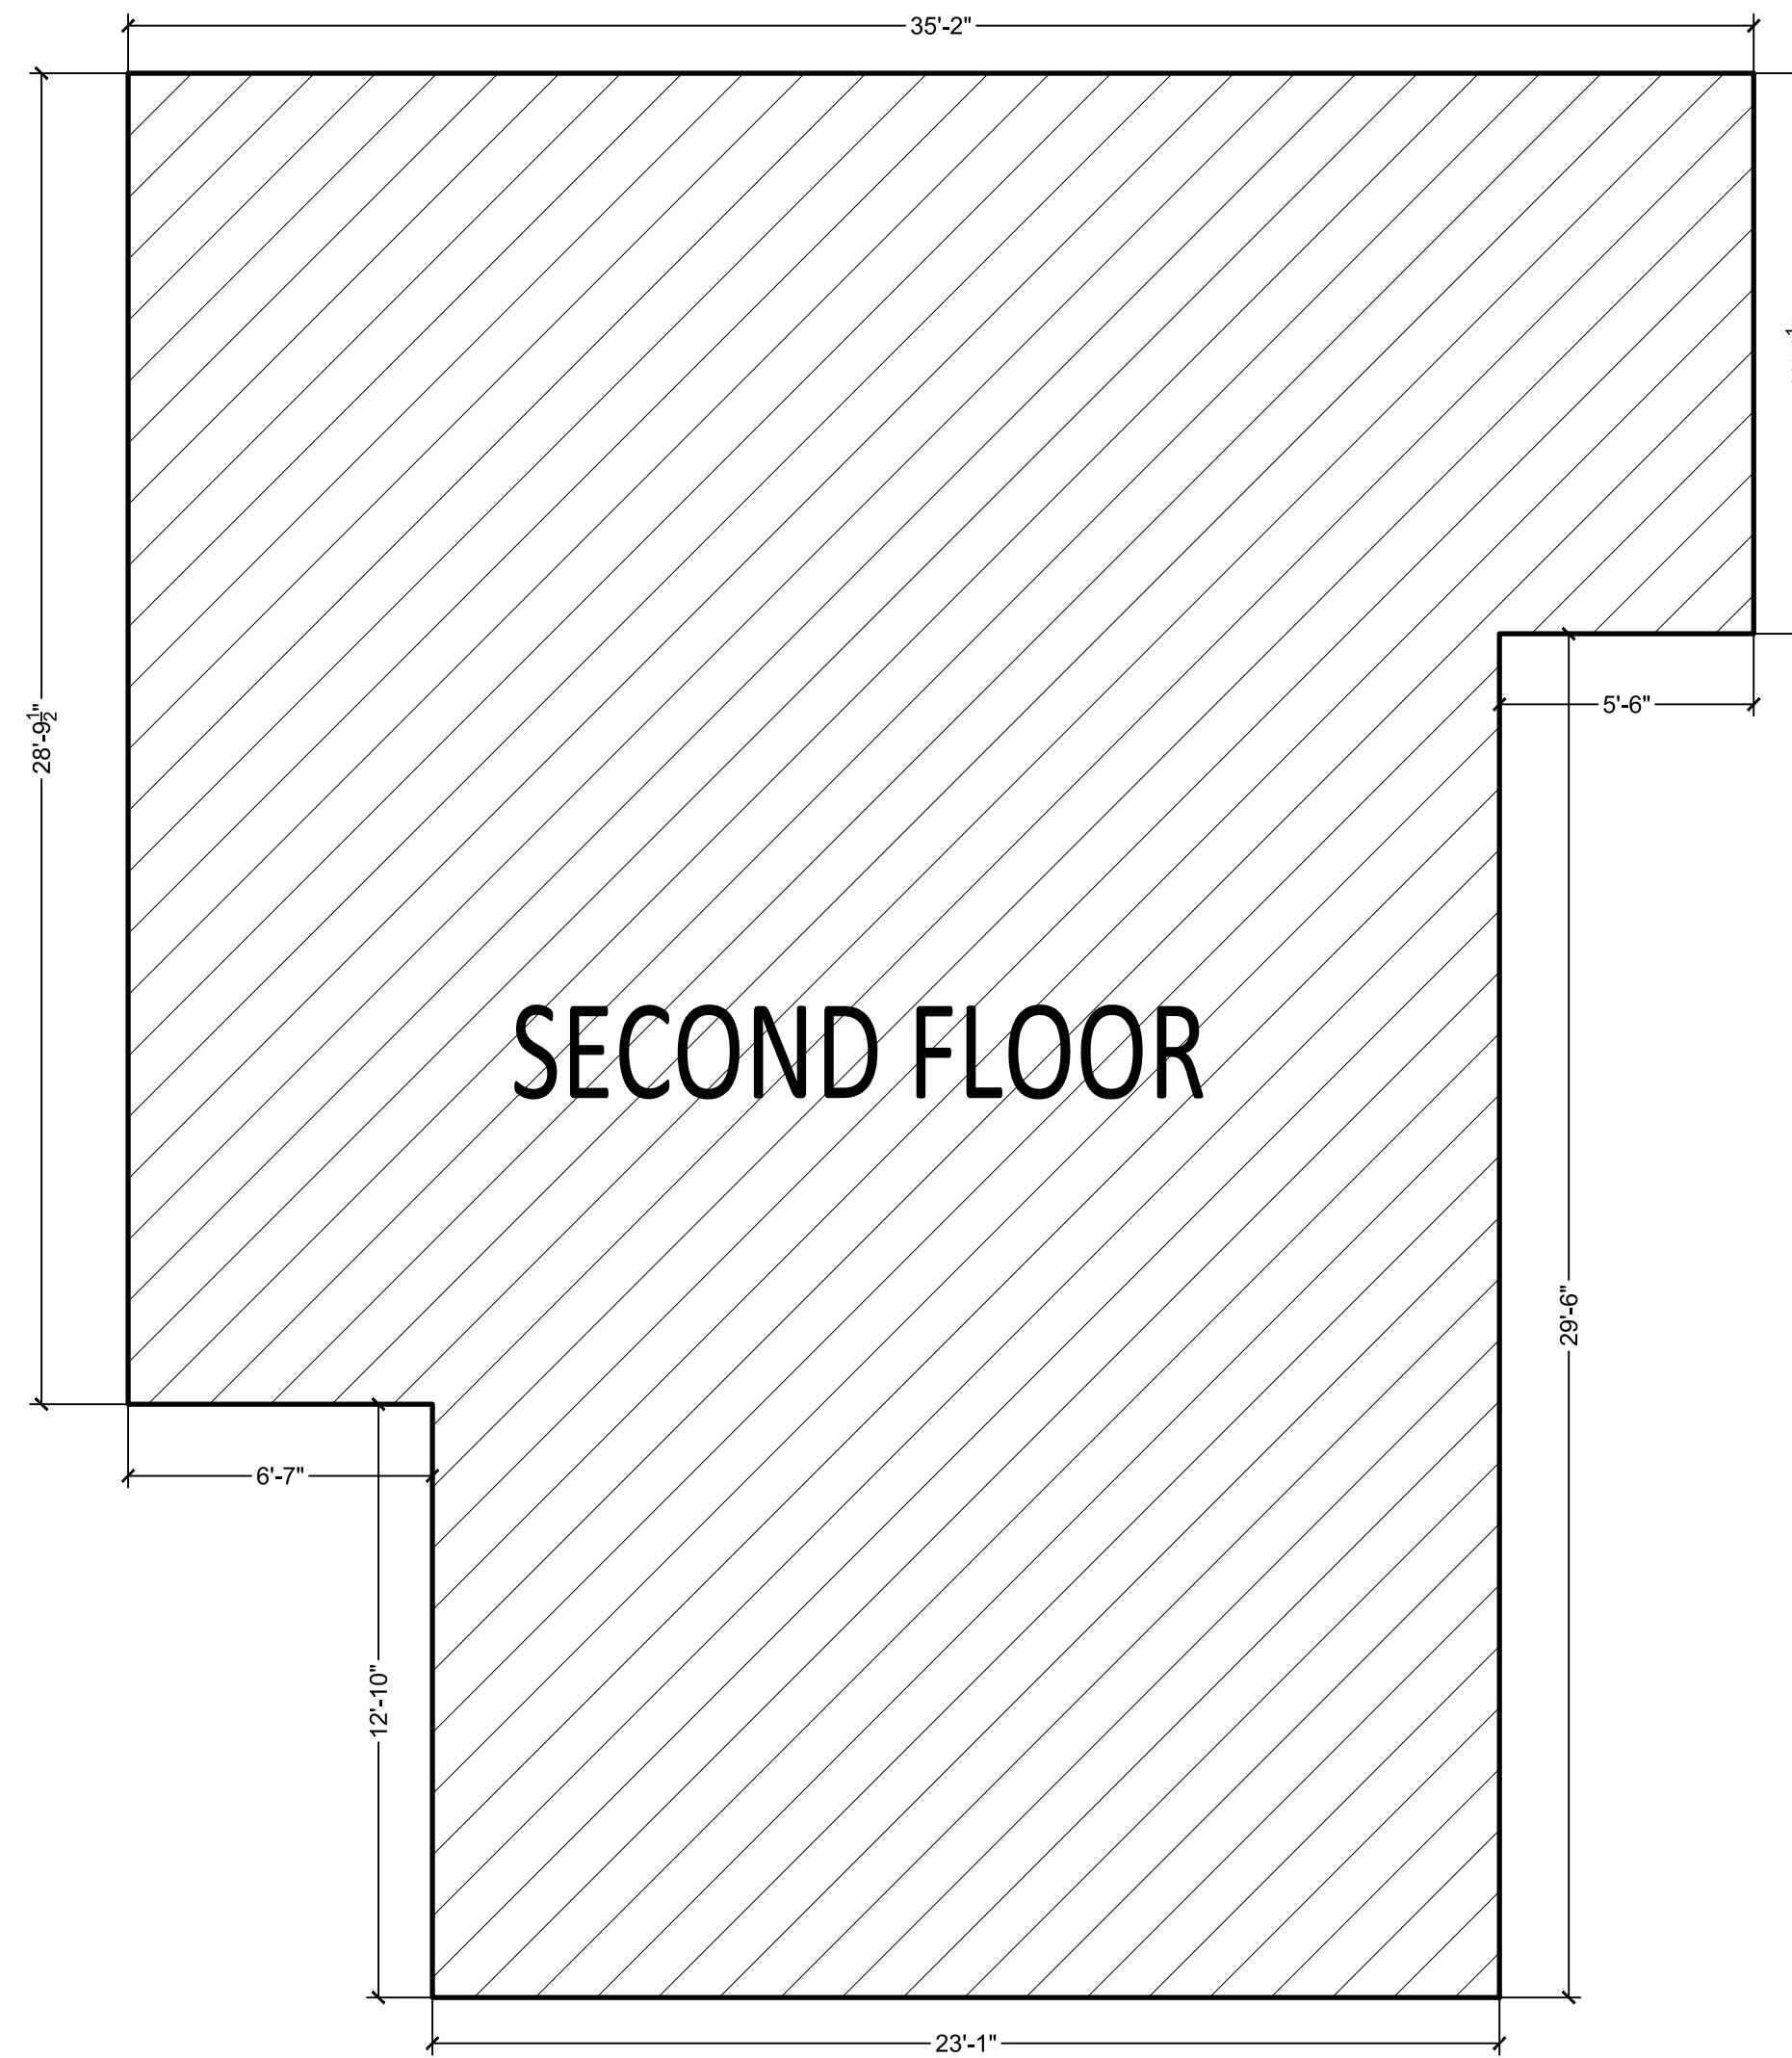

SECOND FLOOR

FIRST FLOOR: 1312 SF  
 SECOND FLOOR: 1217 SF  
 TOTAL: 2529 SF