



DOOR SCHEDULE


MARK	DOOR		Type	NOTES
	WD	HGT		
1	2'-10"	7'-0"	SWING SINGLE	---
2	2'-8"	7'-0"	SWING SINGLE	---
3	3'-6"	7'-6"	SWING SINGLE	---
4	2'-8"	7'-0"	SWING SINGLE	---
5	2'-0"	7'-0"	SWING SINGLE	---
6	2'-10"	7'-0"	SWING SINGLE	---
7	3'-6"	7'-6"	SWING SINGLE	---
8	4'-6"	7'-6"	FRENCH DOORS	---
9	6'-0"	7'-6"	POCKET - DOUBLE	---
10	9'-0"	7'-6"	POCKET - DOUBLE	---
11	4'-0"	7'-6"	SWING SINGLE	---
12	4'-6"	7'-6"	FRENCH DOORS	---
13	4'-6"	7'-6"	POCKET - DOUBLE	---
14	3'-8"	7'-7"	FRENCH DOORS	---
15	4'-6"	7'-6"	FRENCH DOORS	---
16	4'-6"	7'-6"	FRENCH DOORS	---
17	3'-0"	7'-6"	SWING SINGLE	---
18	2'-10"	7'-0"	SWING SINGLE	---
19	2'-10"	7'-0"	SWING SINGLE	---
20	2'-10"	7'-0"	SWING SINGLE	---
21	2'-0"	7'-0"	SWING SINGLE	---
22	2'-10"	7'-1"	SWING SINGLE	---
23	2'-8 1/2"	7'-0"	SWING SINGLE	---
24	2'-3 1/2"	7'-0"	SWING SINGLE	---
25	2'-4"	7'-0"	SWING SINGLE	---
26	3'-0"	7'-0"	SWING SINGLE	---
27	2'-8"	7'-0"	SWING SINGLE	---
28	2'-8"	6'-8"	SWING SINGLE	---
29	8'-0"	7'-6"	SWING-DOUBLE	---
30	8'-0"	7'-6"	SWING-DOUBLE	---
31	8'-0"	7'-6"	SWING-DOUBLE	---
32	2'-6"	7'-0"	SWING SINGLE	---
33	2'-8"	7'-0"	SWING SINGLE	---
34	2'-6"	7'-0"	SWING SINGLE	---
35	2'-8"	7'-0"	SWING SINGLE	---
36	2'-10"	7'-0"	SWING SINGLE	---
37	3'-0"	7'-0"	SWING-DOUBLE	---
38	2'-10"	7'-0"	SWING SINGLE	---
39	4'-0"	7'-0"	FRENCH DOORS	---
40	2'-10"	7'-0"	SWING SINGLE	---
41	2'-6"	7'-0"	SWING SINGLE	---
42	4'-0"	7'-0"	SWING DOUBLE	---
43	2'-8"	7'-0"	SWING SINGLE	---
44	2'-8"	7'-0"	SWING SINGLE	---
45	2'-6"	7'-0"	SWING SINGLE	---
46	2'-10"	7'-0"	SWING SINGLE	---
47	2'-6"	7'-0"	SWING SINGLE	---
48	2'-6"	7'-0"	SWING SINGLE	---
49	2'-6"	7'-0 1/2"	SWING SINGLE	---
50	2'-10 1/2"	7'-0 1/2"	SWING SINGLE	---
51	1'-4"	7'-0"	SWING SINGLE	---
52	2'-10"	6'-8"	SWING SINGLE	---
53	2'-10"	7'-0"	SWING SINGLE	---
54	2'-8"	6'-8"	SWING SINGLE	---
55	2'-6"	7'-5"	SWING SINGLE	---
56	2'-11"	7'-1"	SWING SINGLE	---
57	2'-6"	7'-0"	SWING SINGLE	---
58	1'-4"	7'-1"	SWING SINGLE	---
59	2'-6"	7'-0"	SWING SINGLE	---
60	2'-6"	7'-0"	SWING SINGLE	---
61	2'-10"	7'-0"	SWING SINGLE	---
62	2'-10"	7'-0"	SWING SINGLE	---
63	2'-6"	7'-0"	SWING SINGLE	---
64	2'-10"	6'-9"	SWING SINGLE	---
65	2'-6"	6'-8"	SWING SINGLE	---
66	2'-6"	6'-8"	SWING SINGLE	---
67	2'-6"	6'-8"	SWING SINGLE	---
68	2'-6"	6'-8"	SWING SINGLE	---
69	2'-8"	6'-8"	SWING SINGLE	---
70	2'-6"	6'-8"	SWING SINGLE	---
71	3'-0"	7'-0"	SWING SINGLE	---
72	2'-6"	6'-8"	SWING SINGLE	---
73	2'-10"	7'-0"	SWING SINGLE	---

WINDOW SCHEDULE

MARK	SIZE		Type	NOTES
	Width	HEIGHT		
1	4'-0"	5'-5"	SINGLE HUNG	---
2	4'-0"	5'-5"	SINGLE HUNG	---
3	6'-0"	5'-5"	SINGLE HUNG	---
4	6'-0"	5'-5"	SINGLE HUNG	---
5	4'-0"	5'-2"	SINGLE HUNG	---
6	4'-0"	5'-4"	SINGLE HUNG	---
7	4'-0"	5'-4"	SINGLE HUNG	---
8	6'-6"	5'-4"	FIXED	---
9	4'-6"	4'-10"	SINGLE HUNG	---
10	2'-8"	2'-5"	CASEMENT	---
11	3'-6"	2'-5"	FIXED	---
12	2'-8"	2'-5"	CASEMENT	---
13	3'-4"	3'-4"	CASEMENT - DOUBLE	---
14	3'-0"	4'-0"	CASEMENT - DOUBLE	---
15	3'-0"	4'-11"	SINGLE HUNG	---
16	3'-0"	4'-11"	SINGLE HUNG	---
17	3'-0"	3'-0"	CASEMENT - DOUBLE	---
18	2'-9"	2'-11"	SINGLE HUNG	---
19	2'-9"	2'-11"	SINGLE HUNG	---
20	2'-9"	2'-11"	SINGLE HUNG	---
21	2'-9"	2'-11"	SINGLE HUNG	---
22	1'-11"	2'-11"	CASEMENT	---
23	3'-0"	3'-0"	CASEMENT	---
24	3'-0"	3'-0"	CASEMENT	---
25	3'-0"	3'-0"	AWNING	---
26	2'-2"	3'-4"	CASEMENT	---
27	2'-2"	3'-4"	CASEMENT	---
28	2'-11"	3'-4"	CASEMENT - DOUBLE	---
29	3'-5"	3'-5"	CASEMENT - DOUBLE	---
30	4'-6"	5'-5"	SINGLE HUNG	---
31	6'-10"	5'-5"	FIXED	---
32	2'-8"	3'-11"	CASEMENT - DOUBLE	---
33	1'-6"	3'-11"	CASEMENT	---
34	2'-8"	3'-11"	CASEMENT - DOUBLE	---
35	4'-6"	3'-9"	CASEMENT - DOUBLE	---
36	3'-6"	4'-11"	SINGLE HUNG	---
37	4'-0"	4'-11"	SINGLE HUNG	---
38	4'-0"	4'-11"	SINGLE HUNG	---
39	2'-6"	3'-11"	SINGLE HUNG	---
40	2'-6"	3'-11"	SINGLE HUNG	---
41	3'-5"	4'-11"	SINGLE HUNG	---
42	3'-5"	4'-10"	SINGLE HUNG	---
43	2'-0"	2'-11"	SINGLE HUNG	---
44	2'-0"	2'-11"	SINGLE HUNG	---
45	2'-6"	3'-11"	CASEMENT - DOUBLE	---
46	3'-6"	4'-11"	SINGLE HUNG	---
47	3'-6"	4'-11"	SINGLE HUNG	---
48	4'-0"	4'-11"	SINGLE HUNG	---
49	2'-6"	3'-11"	CASEMENT - DOUBLE	---
50	3'-0"	5'-5"	FIXED	---
51	3'-0"	5'-5"	FIXED	---
52	3'-0"	5'-5"	FIXED	---
53	3'-0"	5'-0"	SINGLE HUNG	---
54	4'-0"	4'-11"	SINGLE HUNG	---
55	3'-5"	4'-10"	SINGLE HUNG	---
56	3'-5"	4'-10"	SINGLE HUNG	---
57	4'-0"	3'-5"	CASEMENT - DOUBLE	---
58	4'-0"	3'-5"	CASEMENT - DOUBLE	---
59	3'-5"	3'-11"	CASEMENT - DOUBLE	---
60	3'-10"	3'-11"	CASEMENT - DOUBLE	---
61	3'-5"	3'-11"	CASEMENT - DOUBLE	---
62	3'-5"	3'-11"	CASEMENT - DOUBLE	---
63	1'-11"	3'-4"	CASEMENT	---
64	1'-11"	3'-4"	CASEMENT	---
65	1'-10"	3'-4"	FIXED	---
66	2'-6"	3'-11"	SINGLE HUNG	---
67	3'-0"	4'-11"	SINGLE HUNG	---
68	3'-0"	4'-11"	SINGLE HUNG	---
69	3'-0"	4'-11"	CASEMENT - DOUBLE	---
70	3'-0"	4'-11"	CASEMENT - DOUBLE	---
71	3'-5"	4'-10"	SINGLE HUNG	---
72	3'-5"	4'-10"	SINGLE HUNG	---
73	2'-11"	4'-5"	SINGLE HUNG	---
74	3'-7"	4'-7"	CASEMENT - DOUBLE	---
75	3'-7"	4'-7"	CASEMENT - DOUBLE	---
76	3'-7"	4'-7"	CASEMENT - DOUBLE	---
77	2'-4"	4'-2"	SINGLE HUNG	---
78	2'-6"	4'-5"	SINGLE HUNG	---
79	2'-6"	2'-11"	CASEMENT - DOUBLE	---
80	2'-6"	3'-8"	CASEMENT - DOUBLE	---
81	1'-4"	2'-10"	CASEMENT	---
82	2'-6"	1'-0"	AWNING	---
83	2'-9"	3'-6"	SINGLE HUNG	---
84	2'-9"	3'-6"	SINGLE HUNG	---
85	2'-6"	3'-5"	SINGLE HUNG	---
86	2'-6"	1'-9"	SINGLE HUNG	---
87	2'-8"	1'-3"	AWNING	---
88	2'-8"	1'-3"	AWNING	---

FIRST FLOOR PLAN

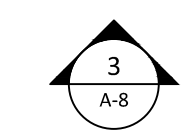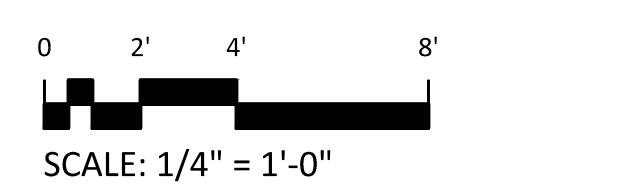

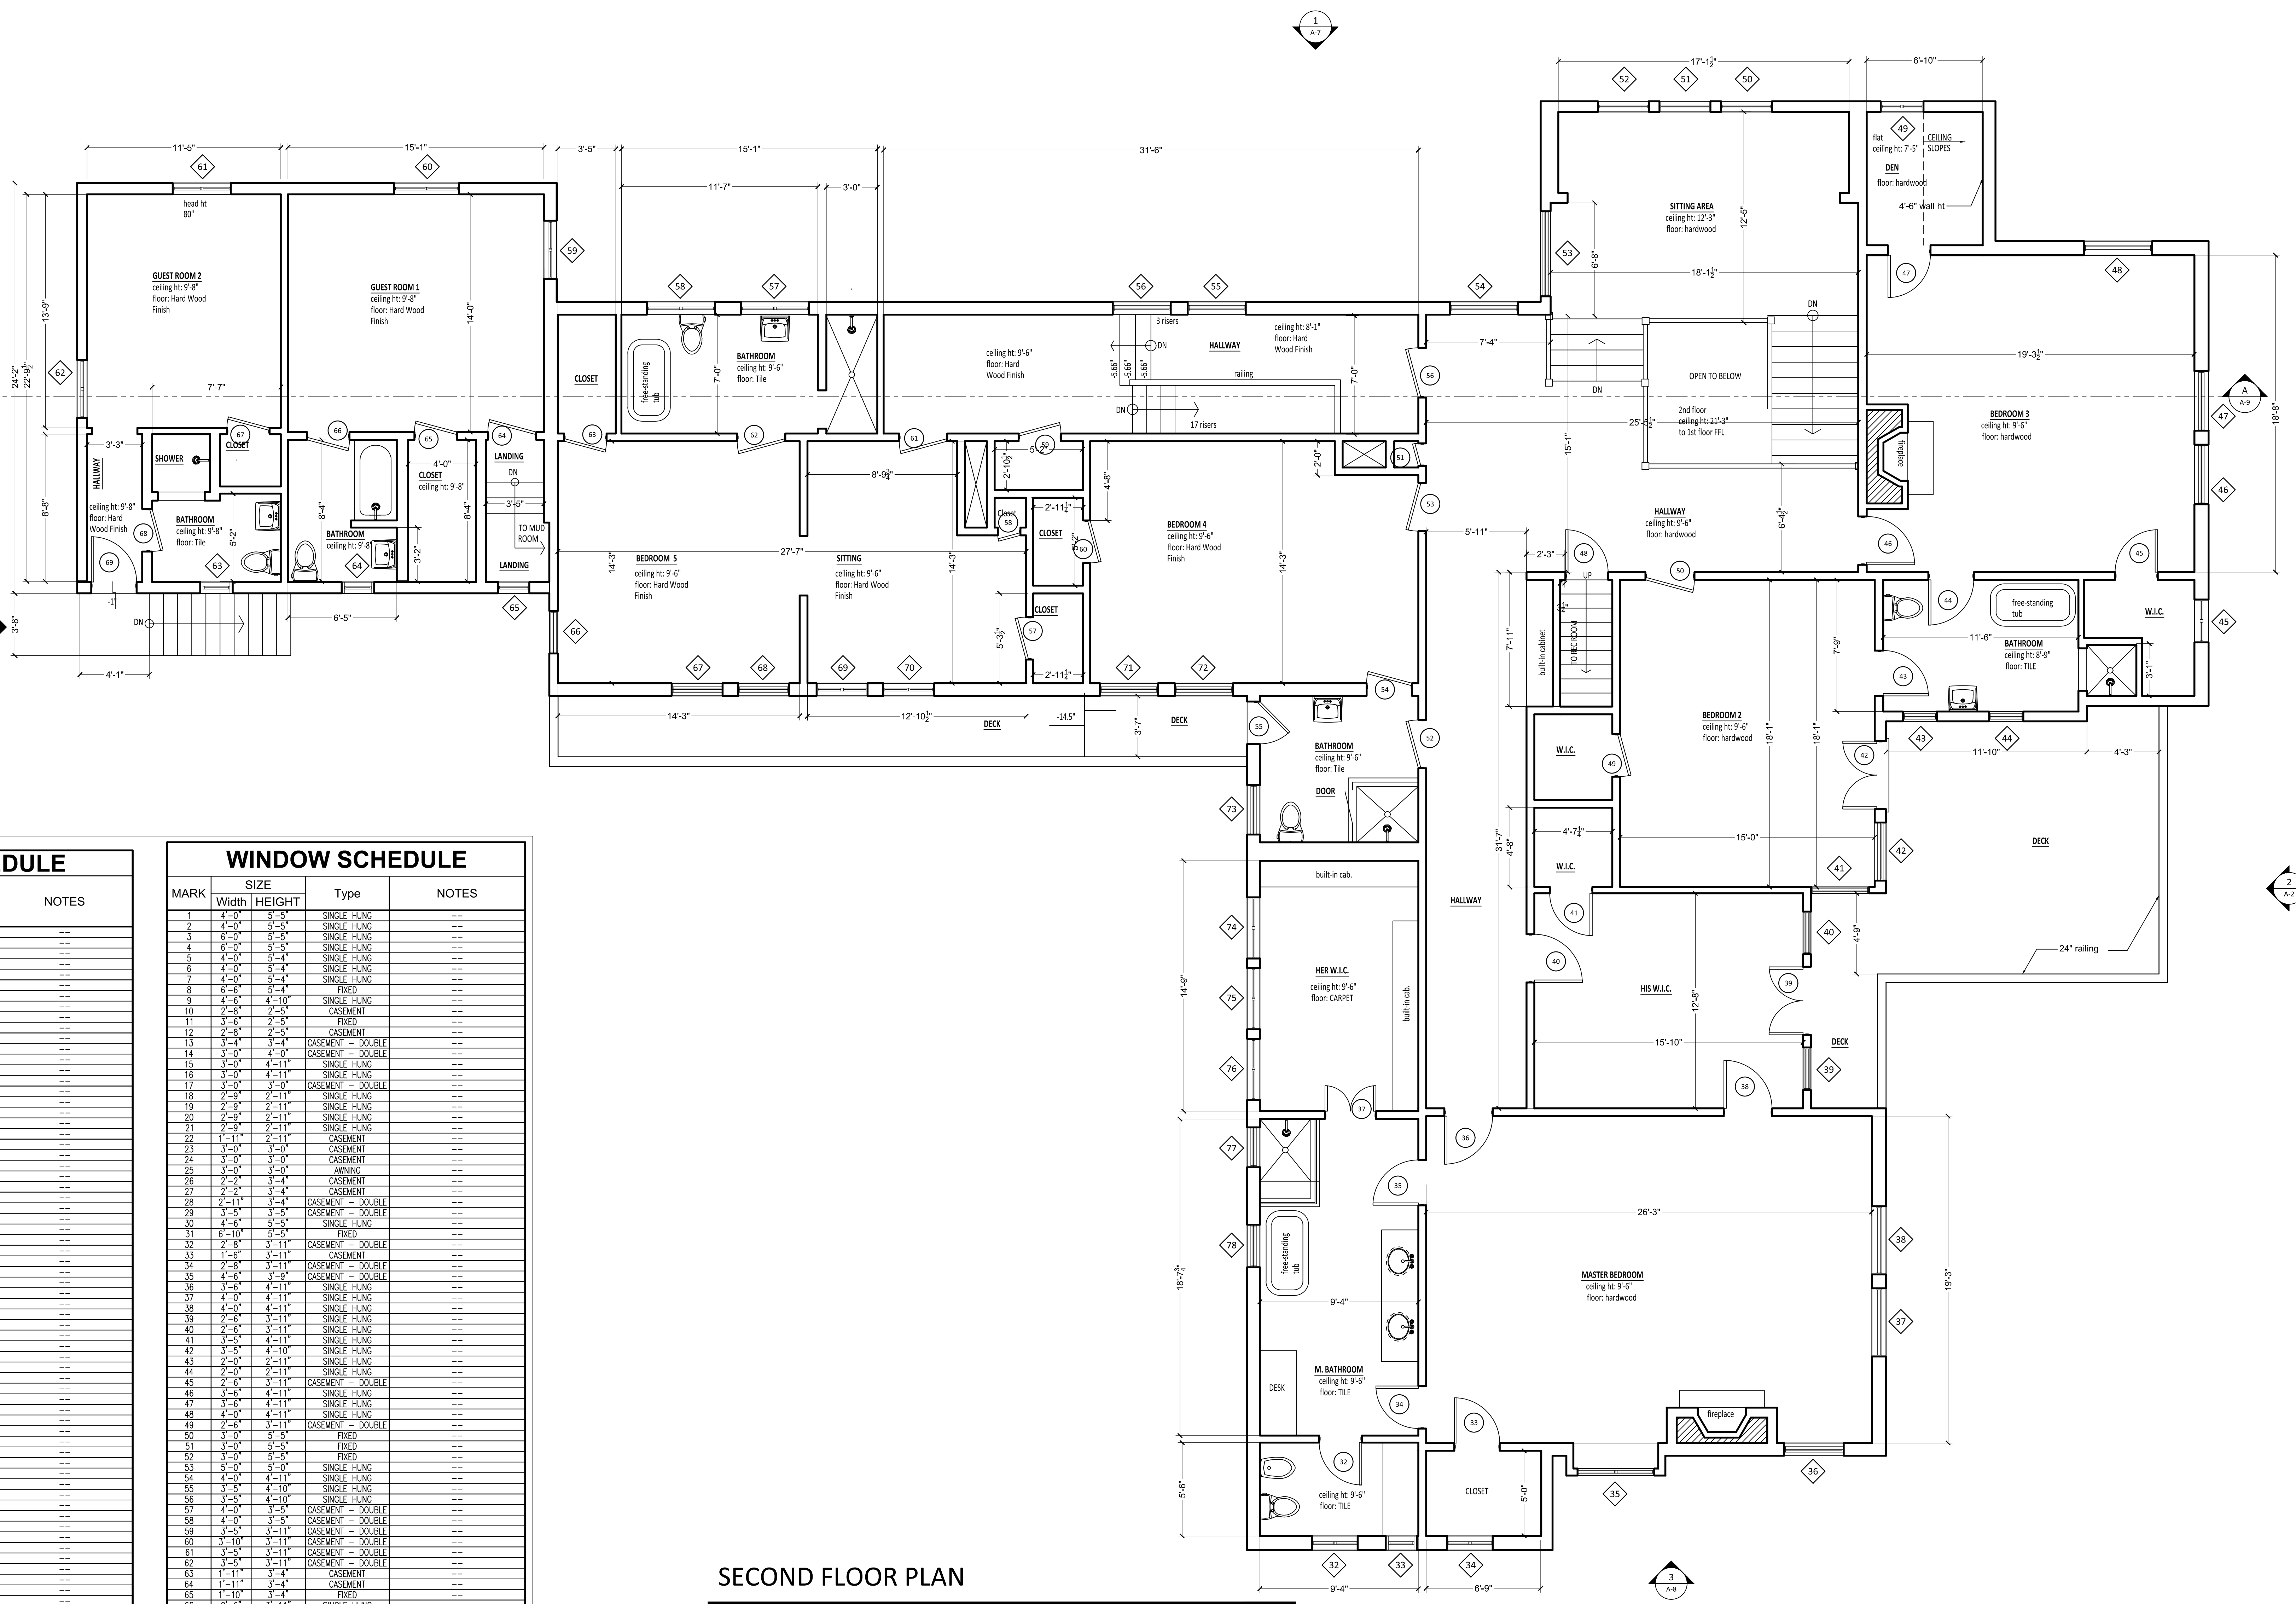


DOOR SCHEDULE


MARK	SIZE		Type	NOTES
	WD	HGT		
1	2'-10"	7'-0"	SWING SINGLE	---
2	2'-8"	7'-0"	SWING SINGLE	---
3	3'-6"	7'-6"	SWING SINGLE	---
4	2'-8"	7'-0"	SWING SINGLE	---
5	2'-0"	7'-0"	SWING SINGLE	---
6	2'-10"	7'-0"	SWING SINGLE	---
7	3'-6"	7'-6"	SWING SINGLE	---
8	4'-6"	7'-6"	FRENCH DOORS	---
9	6'-0"	7'-6"	POCKET - DOUBLE	---
10	9'-0"	7'-6"	POCKET - DOUBLE	---
11	4'-0"	7'-6"	SWING SINGLE	---
12	4'-6"	7'-6"	FRENCH DOORS	---
13	4'-6"	7'-6"	FRENCH DOORS	---
14	3'-8"	7'-7"	FRENCH DOORS	---
15	4'-6"	7'-6"	FRENCH DOORS	---
16	4'-6"	7'-6"	FRENCH DOORS	---
17	3'-0"	7'-6"	SWING SINGLE	---
18	2'-10"	7'-0"	SWING SINGLE	---
19	2'-10"	7'-0"	SWING SINGLE	---
20	2'-10"	7'-0"	SWING SINGLE	---
21	2'-0"	7'-0"	SWING SINGLE	---
22	2'-10"	7'-1"	SWING SINGLE	---
23	2'-8 1/2"	7'-0"	SWING SINGLE	---
24	2'-3"	7'-0"	SWING SINGLE	---
25	2'-4"	7'-0"	SWING SINGLE	---
26	3'-0"	7'-0"	SWING SINGLE	---
27	2'-8"	7'-0"	SWING SINGLE	---
28	2'-6"	6'-8"	SWING SINGLE	---
29	8'-0"	7'-6"	SWING DOUBLE	---
30	8'-0"	7'-6"	SWING DOUBLE	---
31	8'-0"	7'-6"	SWING DOUBLE	---
32	2'-6"	7'-0"	SWING SINGLE	---
33	2'-8"	7'-0"	SWING SINGLE	---
34	2'-6"	7'-0"	SWING SINGLE	---
35	2'-8"	7'-0"	SWING SINGLE	---
36	2'-10"	7'-0"	SWING SINGLE	---
37	3'-0"	7'-0"	SWING DOUBLE	---
38	2'-10"	7'-0"	SWING SINGLE	---
39	4'-0"	7'-0"	FRENCH DOORS	---
40	2'-10"	7'-0"	SWING SINGLE	---
41	2'-6"	7'-0"	SWING SINGLE	---
42	4'-0"	7'-0"	SWING DOUBLE	---
43	2'-8"	7'-0"	SWING SINGLE	---
44	2'-8"	7'-0"	SWING SINGLE	---
45	2'-6"	7'-0"	SWING SINGLE	---
46	2'-10"	7'-0"	SWING SINGLE	---
47	2'-6"	7'-0"	SWING SINGLE	---
48	2'-8"	7'-0"	SWING SINGLE	---
49	2'-6"	7'-0 1/2"	SWING SINGLE	---
50	2'-10 1/2"	7'-0 1/2"	SWING SINGLE	---
51	1'-4"	6'-8"	SWING SINGLE	---
52	2'-10"	6'-8"	SWING SINGLE	---
53	2'-10"	6'-8"	SWING SINGLE	---
54	2'-8"	6'-8"	SWING SINGLE	---
55	2'-8"	6'-8"	SWING SINGLE	---
56	2'-11"	7'-1"	SWING SINGLE	---
57	2'-6"	7'-0"	SWING SINGLE	---
58	1'-4"	7'-1"	SWING SINGLE	---
59	2'-6"	7'-0"	SWING SINGLE	---
60	2'-6"	7'-0"	SWING SINGLE	---
61	2'-10"	7'-0"	SWING SINGLE	---
62	2'-10"	7'-0"	SWING SINGLE	---
63	2'-8"	7'-0"	SWING SINGLE	---
64	2'-10"	6'-8"	SWING SINGLE	---
65	2'-6"	6'-8"	SWING SINGLE	---
66	2'-6"	6'-8"	SWING SINGLE	---
67	2'-6"	6'-8"	SWING SINGLE	---
68	2'-6"	6'-8"	SWING SINGLE	---
69	2'-8"	6'-8"	SWING SINGLE	---
70	3'-0"	7'-0"	SWING SINGLE	---
71	2'-6"	6'-8"	SWING SINGLE	---
72	2'-6"	6'-8"	SWING SINGLE	---
73	2'-10"	7'-0"	SWING SINGLE	---

WINDOW SCHEDULE


MARK	SIZE		Type	NOTES
	Width	HEIGHT		
1	4'-0"	5'-5"	SINGLE HUNG	---
2	4'-0"	5'-5"	SINGLE HUNG	---
3	6'-0"	5'-5"	SINGLE HUNG	---
4	6'-0"	5'-5"	SINGLE HUNG	---
5	4'-0"	5'-4"	SINGLE HUNG	---
6	4'-0"	5'-4"	SINGLE HUNG	---
7	4'-0"	5'-4"	SINGLE HUNG	---
8	6'-6"	5'-4"	FIXED	---
9	4'-6"	4'-10"	SINGLE HUNG	---
10	2'-8"	2'-5"	CASEMENT	---
11	3'-6"	2'-5"	FIXED	---
12	2'-8"	2'-5"	CASEMENT	---
13	3'-4"	4'-4"	CASEMENT - DOUBLE	---
14	3'-0"	4'-0"	CASEMENT - DOUBLE	---
15	3'-0"	4'-11"	SINGLE HUNG	---
16	3'-0"	4'-11"	SINGLE HUNG	---
17	3'-0"	3'-0"	CASEMENT - DOUBLE	---
18	2'-9"	2'-11"	SINGLE HUNG	---
19	2'-9"	2'-11"	SINGLE HUNG	---
20	2'-9"	2'-11"	SINGLE HUNG	---
21	2'-9"	2'-11"	SINGLE HUNG	---
22	1'-11"	2'-11"	CASEMENT	---
23	3'-0"	3'-0"	CASEMENT	---
24	3'-0"	3'-0"	CASEMENT	---
25	3'-0"	3'-0"	AWNING	---
26	2'-2"	3'-4"	CASEMENT	---
27	2'-2"	3'-4"	CASEMENT	---
28	2'-11"	3'-4"	CASEMENT - DOUBLE	---
29	3'-5"	3'-5"	CASEMENT - DOUBLE	---
30	4'-6"	5'-5"	SINGLE HUNG	---
31	6'-10"	3'-5"	FIXED	---
32	2'-5"	3'-11"	CASEMENT - DOUBLE	---
33	1'-6"	3'-11"	CASEMENT	---
34	2'-6"	3'-11"	CASEMENT - DOUBLE	---
35	4'-6"	3'-9"	CASEMENT - DOUBLE	---
36	3'-5"	4'-11"	SINGLE HUNG	---
37	4'-0"	4'-11"	SINGLE HUNG	---
38	4'-0"	4'-11"	SINGLE HUNG	---
39	2'-5"	3'-11"	SINGLE HUNG	---
40	2'-5"	3'-11"	SINGLE HUNG	---
41	3'-5"	4'-11"	SINGLE HUNG	---
42	3'-5"	4'-10"	SINGLE HUNG	---
43	2'-0"	2'-11"	SINGLE HUNG	---
44	2'-0"	2'-11"	SINGLE HUNG	---
45	2'-6"	3'-11"	CASEMENT - DOUBLE	---
46	3'-6"	4'-11"	SINGLE HUNG	---
47	3'-6"	4'-11"	SINGLE HUNG	---
48	4'-0"	4'-11"	SINGLE HUNG	---
49	2'-6"	3'-11"	CASEMENT - DOUBLE	---
50	3'-0"	5'-5"	FIXED	---
51	3'-0"	5'-5"	FIXED	---
52	3'-0"	5'-5"	FIXED	---
53	5'-0"	9'-0"	SINGLE HUNG	---
54	4'-0"	4'-11"	SINGLE HUNG	---
55	4'-0"	4'-10"	SINGLE HUNG	---
56	3'-5"	4'-10"	SINGLE HUNG	---
57	4'-0"	3'-5"	CASEMENT - DOUBLE	---
58	4'-0"	3'-5"	CASEMENT - DOUBLE	---
59	3'-5"	3'-11"	CASEMENT - DOUBLE	---
60	3'-10"	3'-11"	CASEMENT - DOUBLE	---
61	3'-5"	3'-11"	CASEMENT - DOUBLE	---
62	3'-5"	3'-11"	CASEMENT - DOUBLE	---
63	1'-11"	3'-4"	CASEMENT	---
64	1'-11"	3'-4"	CASEMENT	---
65	1'-10"	3'-4"	FIXED	---
66	2'-5"	3'-11"	SINGLE HUNG	---
67	3'-0"	4'-11"	SINGLE HUNG	---
68	3'-0"	4'-11"	SINGLE HUNG	---
69	3'-0"	4'-11"	CASEMENT - DOUBLE	---
70	3'-0"	4'-11"	CASEMENT - DOUBLE	---
71	3'-5"	4'-10"	SINGLE HUNG	---
72	3'-5"	4'-10"	SINGLE HUNG	---
73	2'-11"	4'-7"	SINGLE HUNG	---
74	3'-7"	4'-7"	CASEMENT - DOUBLE	---
75	3'-7"	4'-7"	CASEMENT - DOUBLE	---
76	3'-7"	4'-7"	CASEMENT - DOUBLE	---
77	2'-4"	4'-7"	SINGLE HUNG	---
78	2'-6"	4'-5"	SINGLE HUNG	---
79	2'-6"	2'-11"	CASEMENT - DOUBLE	---
80	2'-6"	3'-8"	CASEMENT - DOUBLE	---
81	1'-4"	2'-10"	CASEMENT	---
82	2'-6"	1'-0"	AWNING	---
83	2'-9"	3'-6"	SINGLE HUNG	---
84	2'-9"	3'-6"	SINGLE HUNG	---
85	2'-6"	3'-5"	SINGLE HUNG	---
86	2'-6"	1'-9"	SINGLE HUNG	---
87	2'-8"	1'-3"	AWNING	---
88	2'-8"	1'-3"	AWNING	---

SECOND FLOOR PLAN

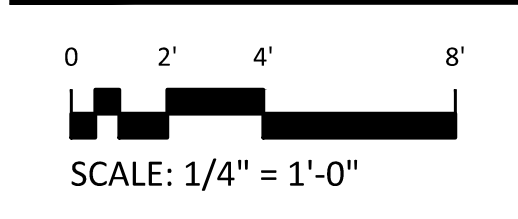


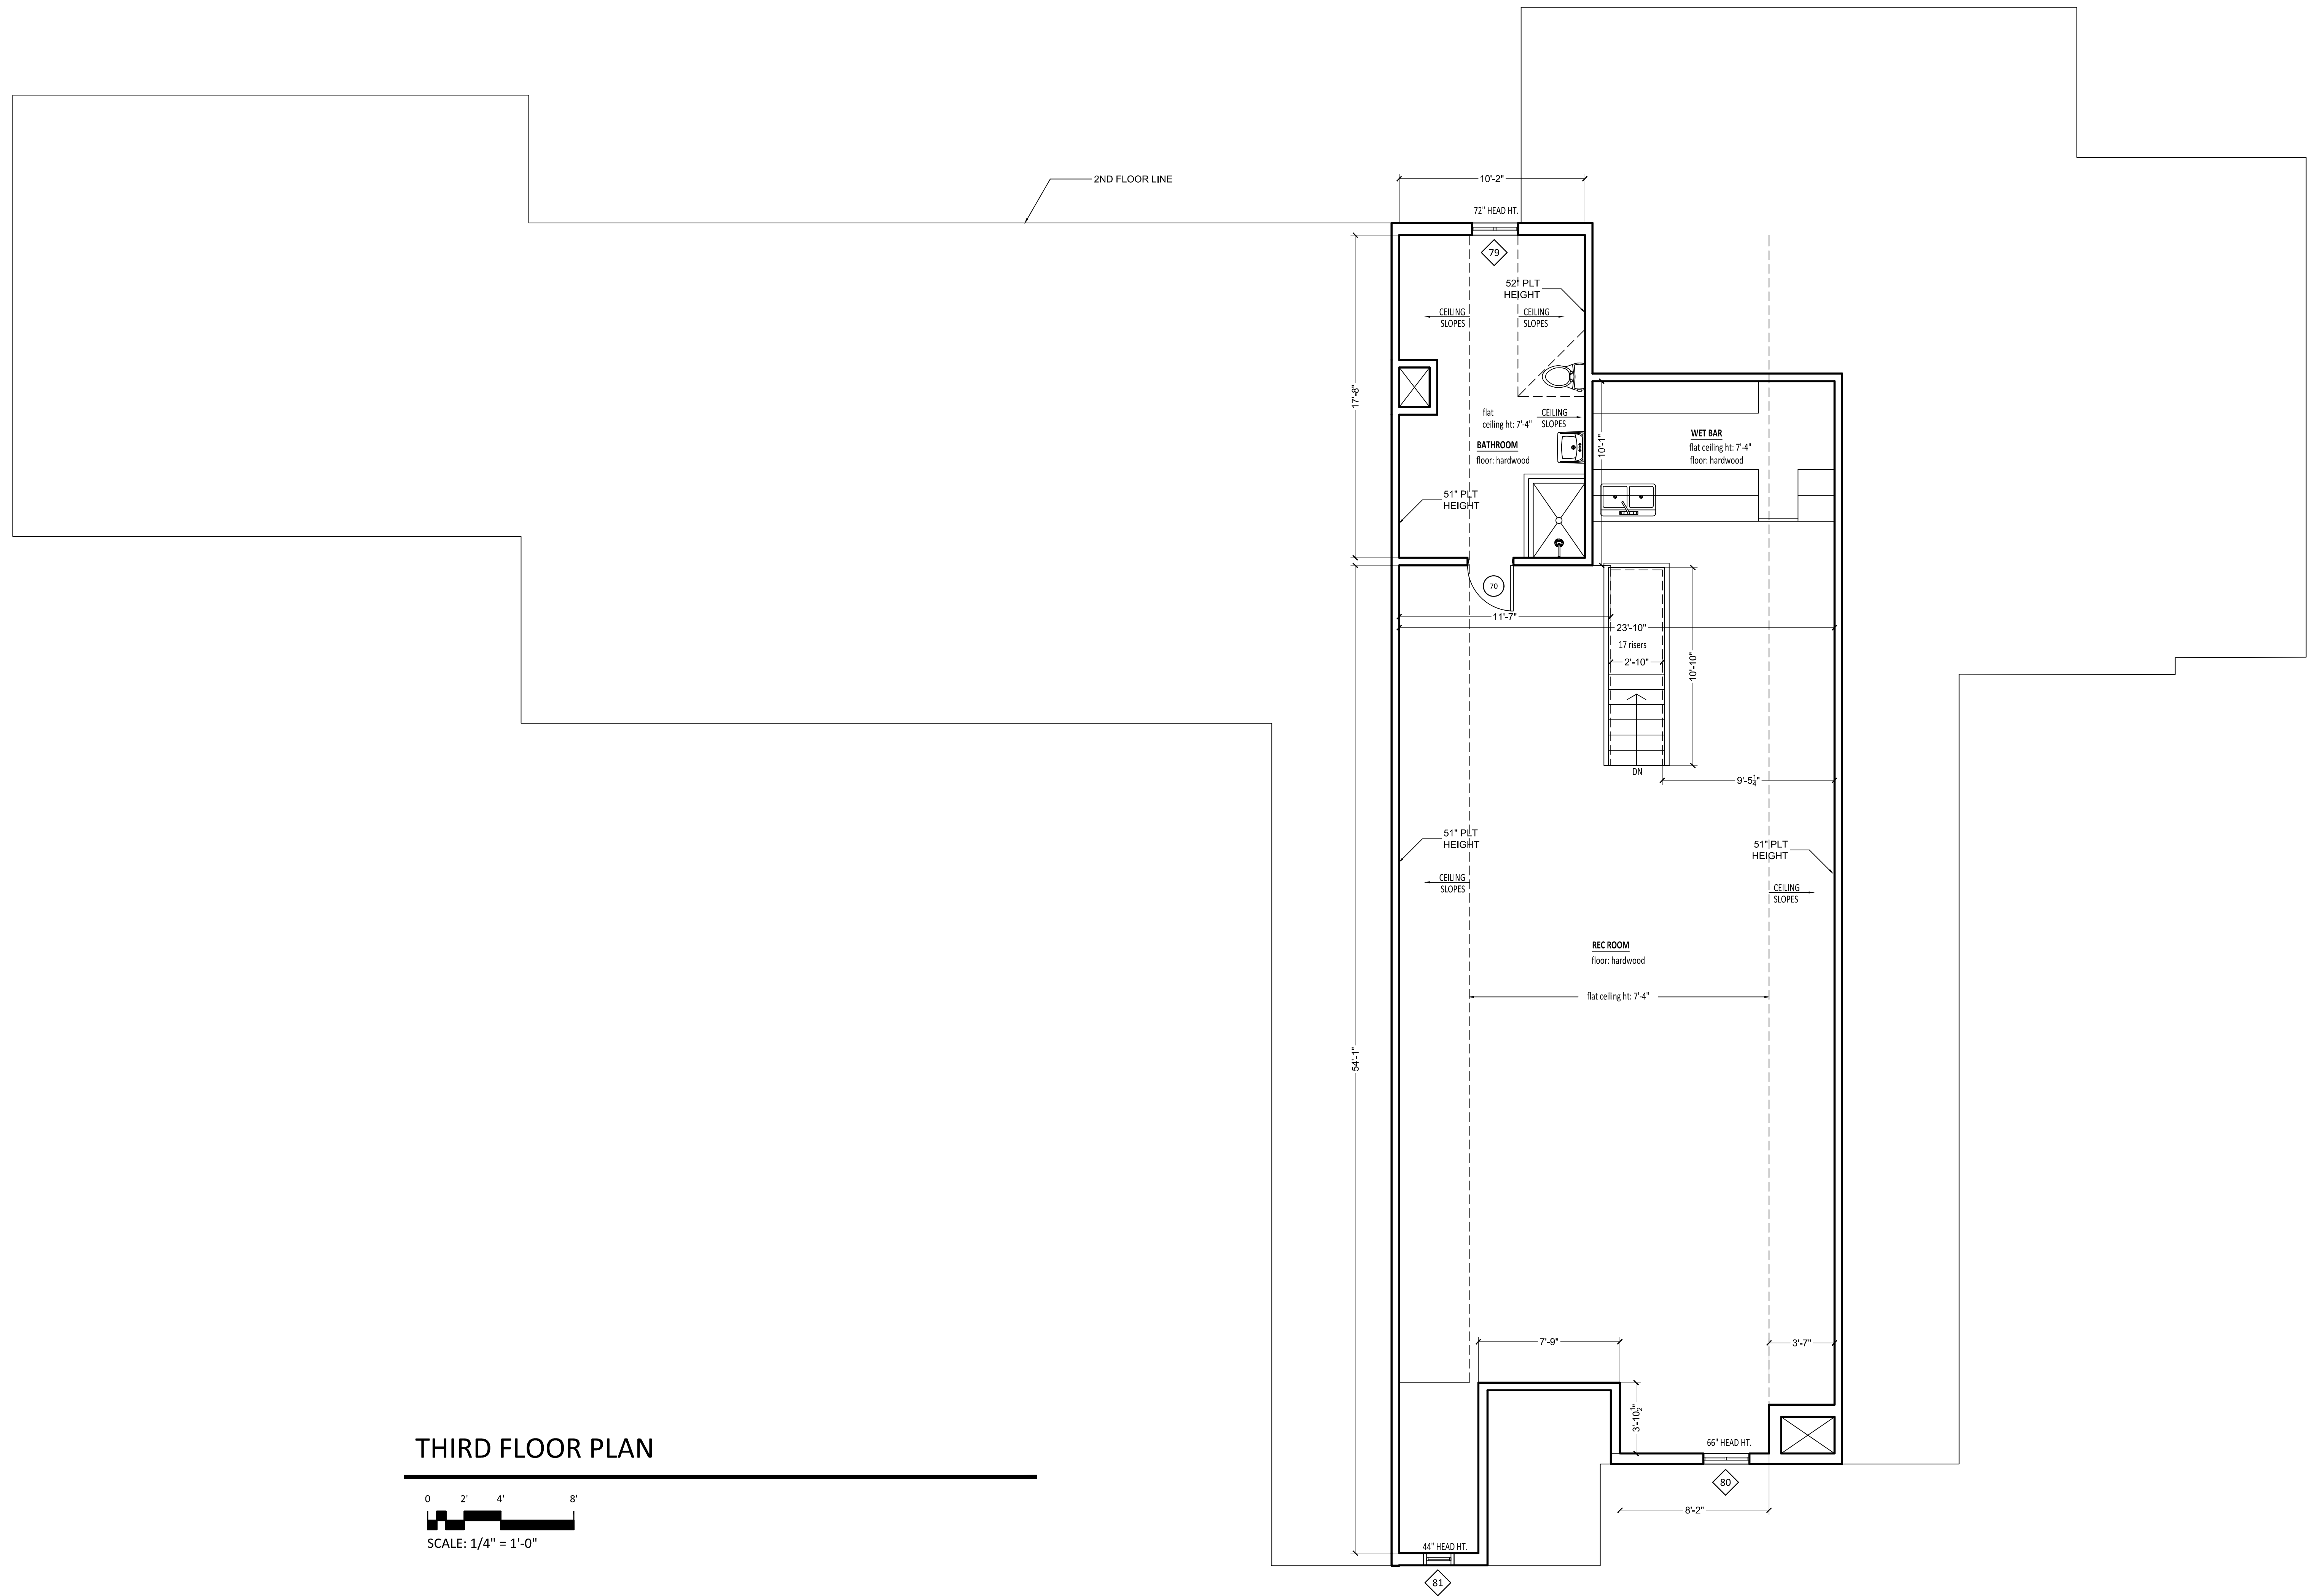


THIRD FLOOR PLAN

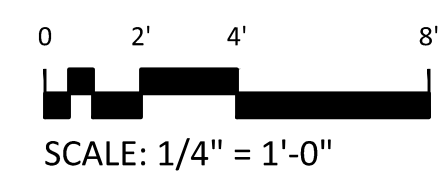


SCALE: 1/4" = 1'-0"

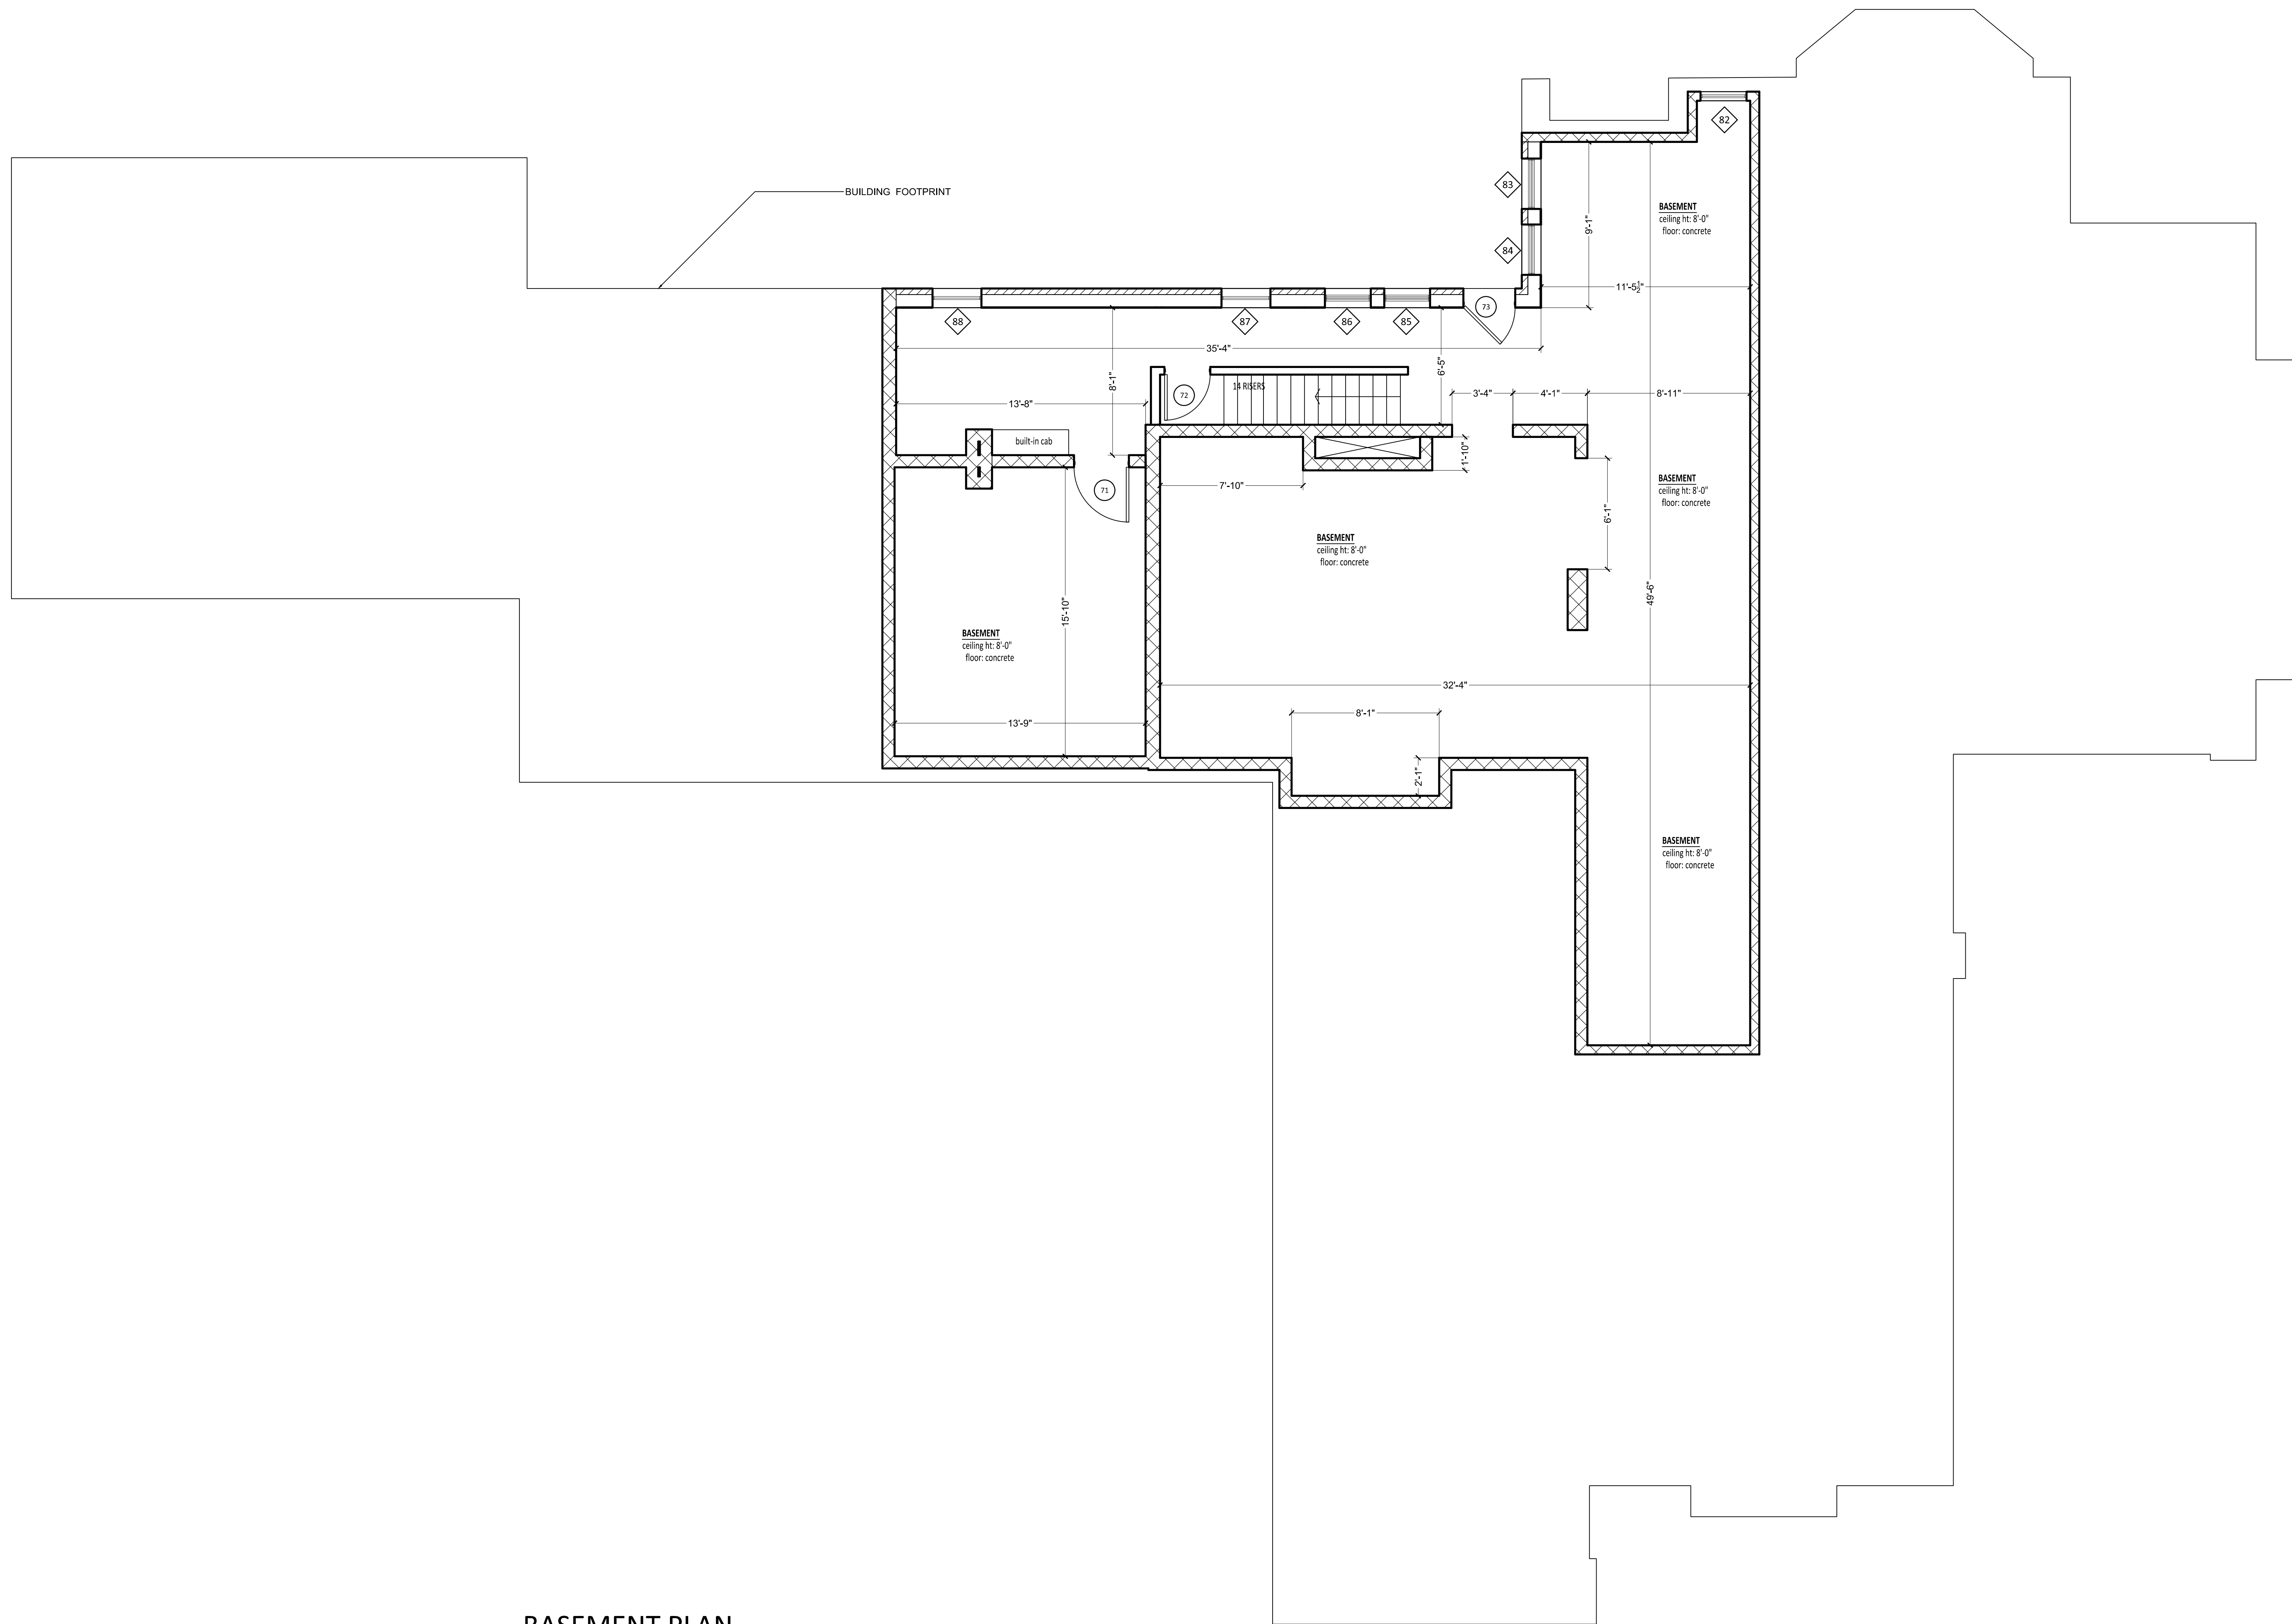


BASEMENT PLAN

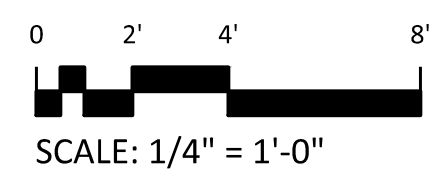

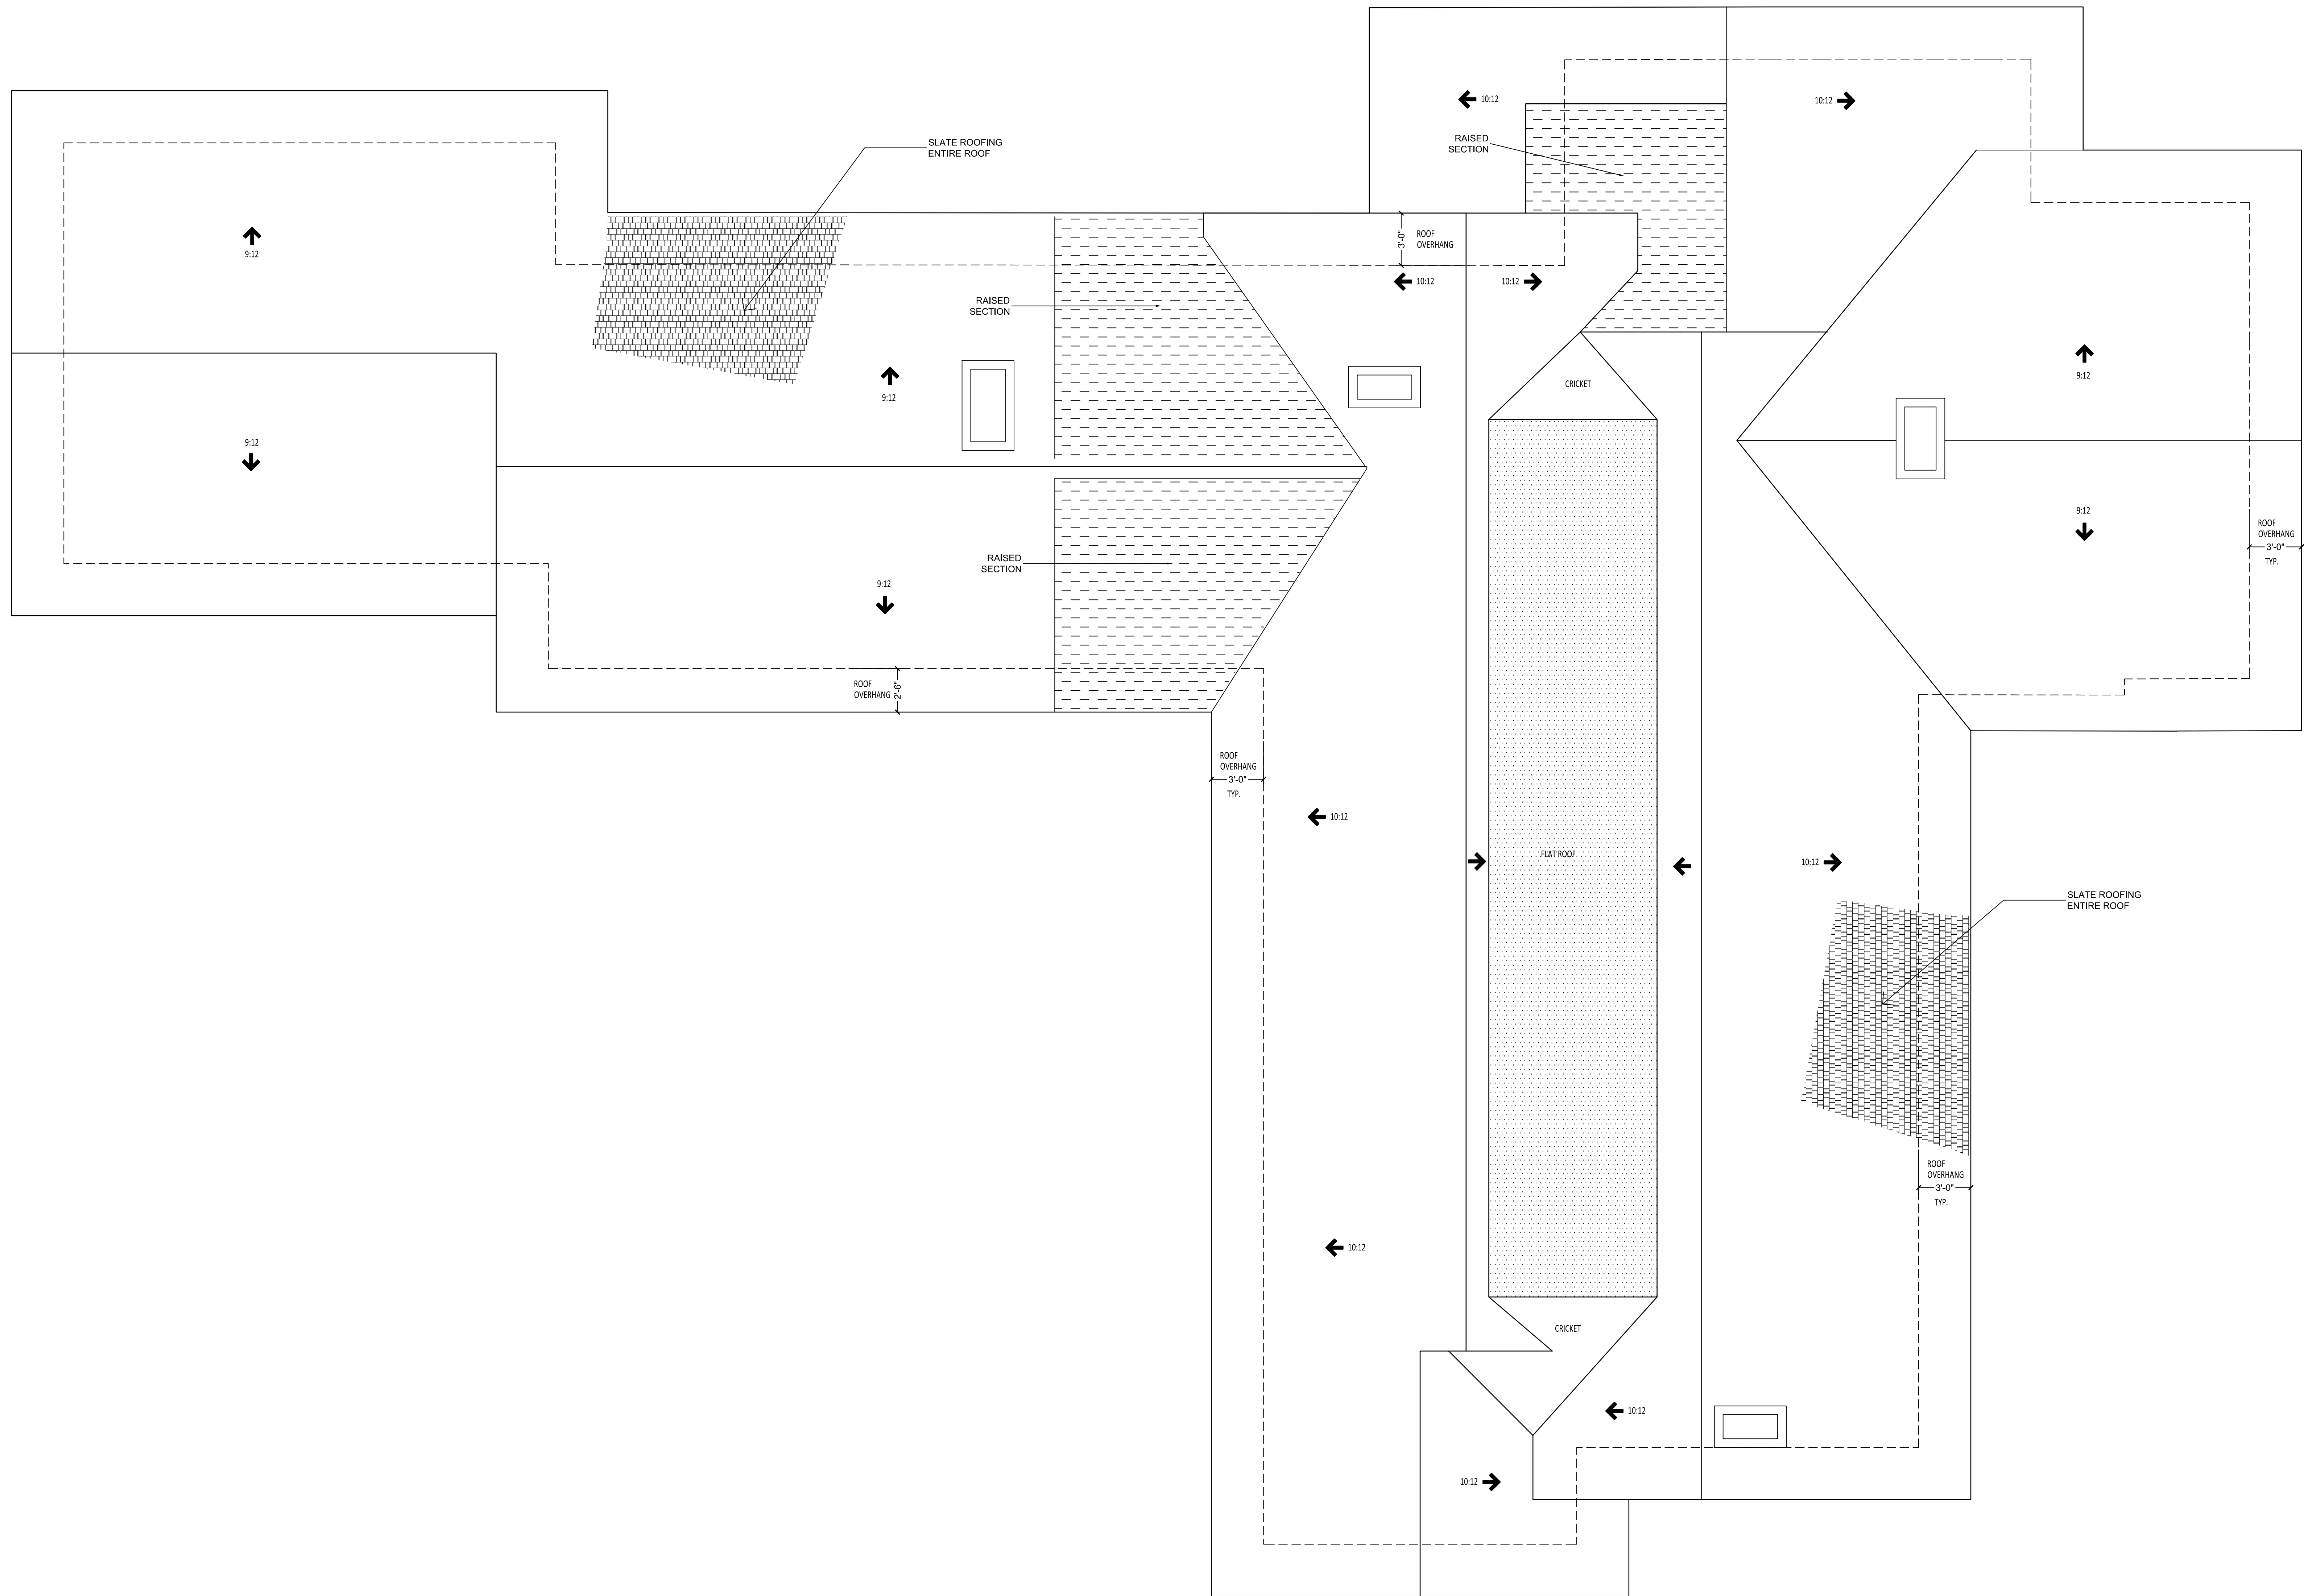

ROOF PLAN

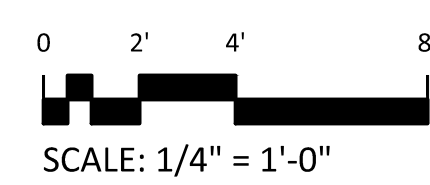



1 N. ELEVATION
 0 2' 4' 8'
 SCALE: 1/4" = 1'-0"




2 E. ELEVATION
 0 2' 4' 8'
 SCALE: 1/4" = 1'-0"



3 S. ELEVATION

0 2' 4' 8'


SCALE: 1/4" = 1'-0"

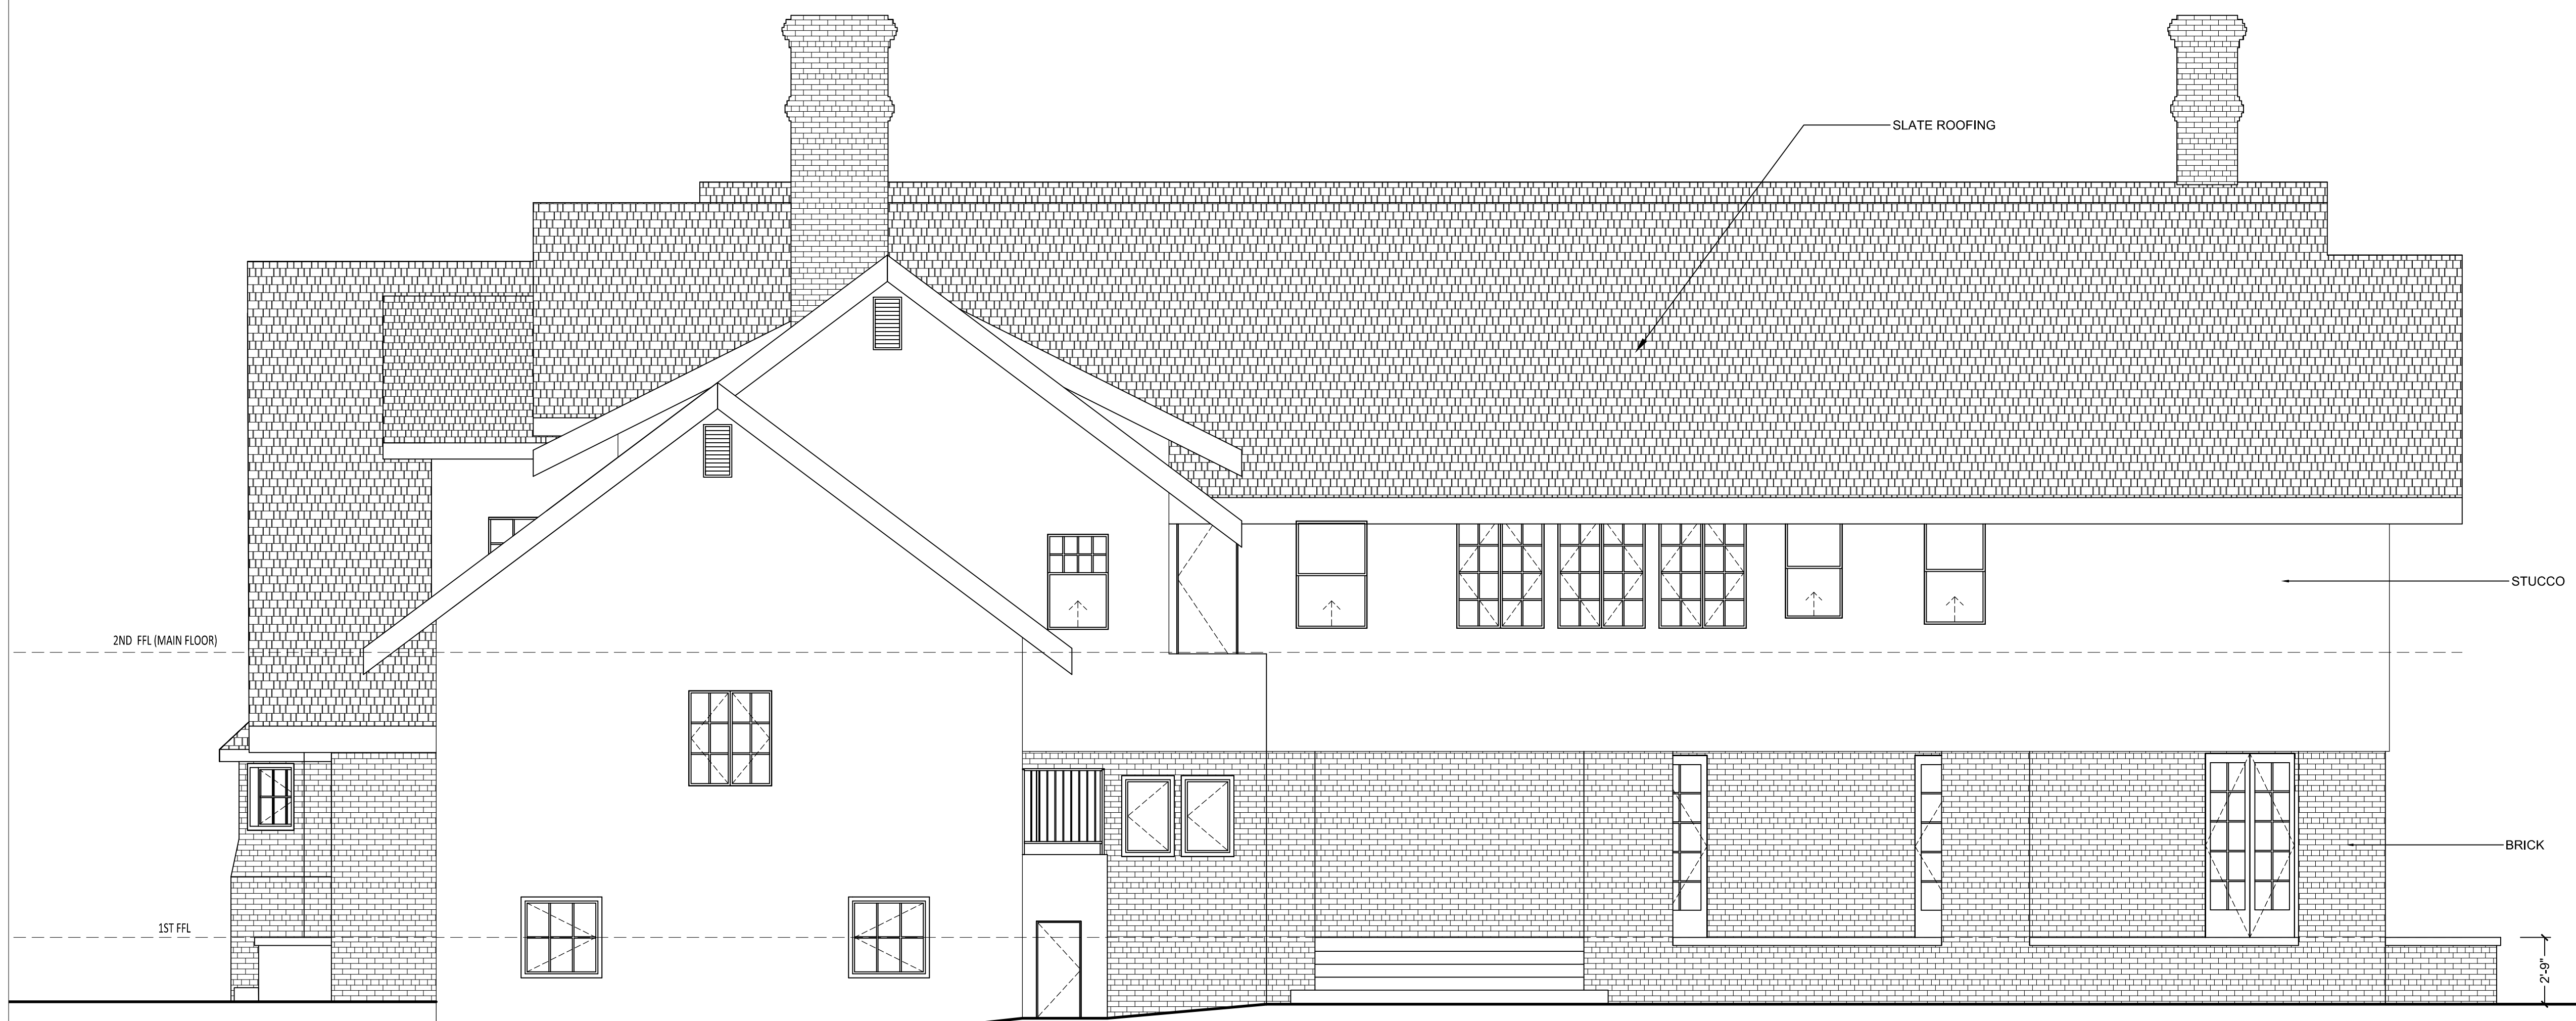

4 W. ELEVATION

0 2' 4' 8'


SCALE: 1/4" = 1'-0"

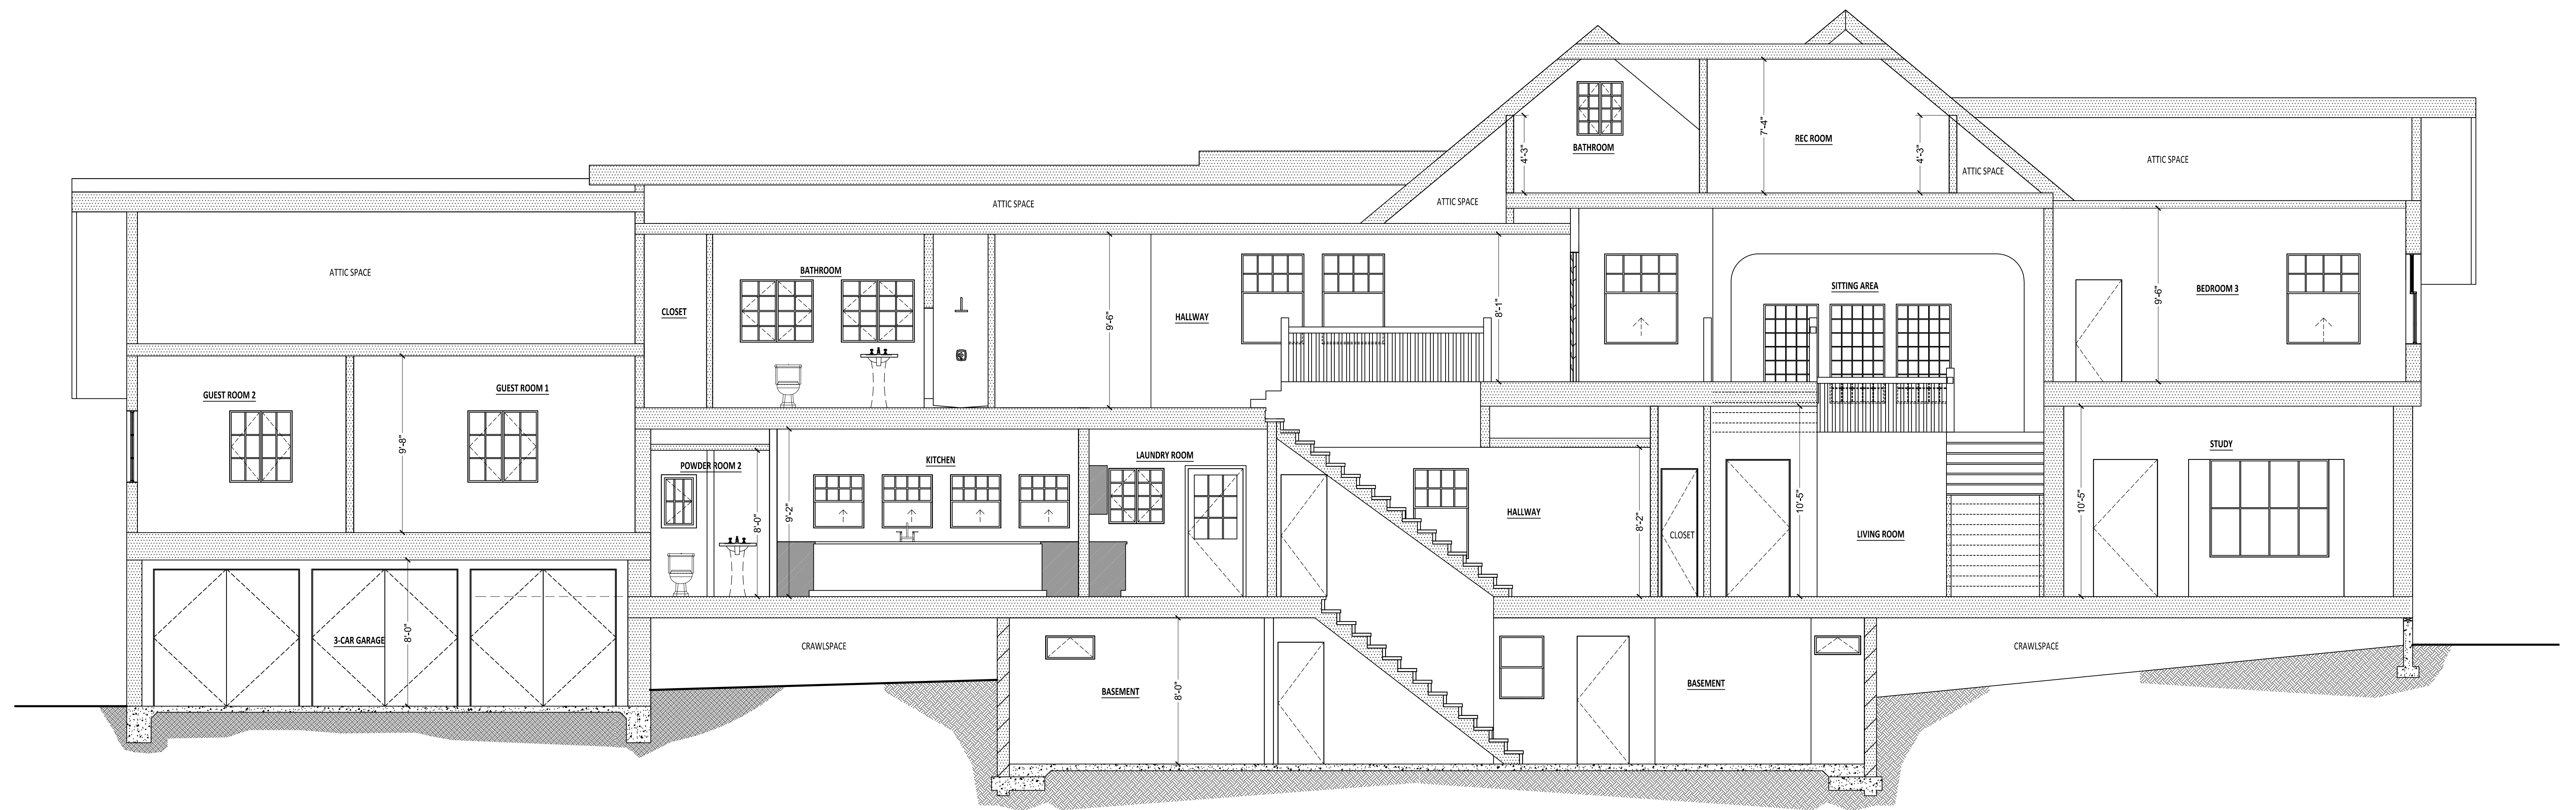


A-A




SCALE: 1/4" = 1'-0"

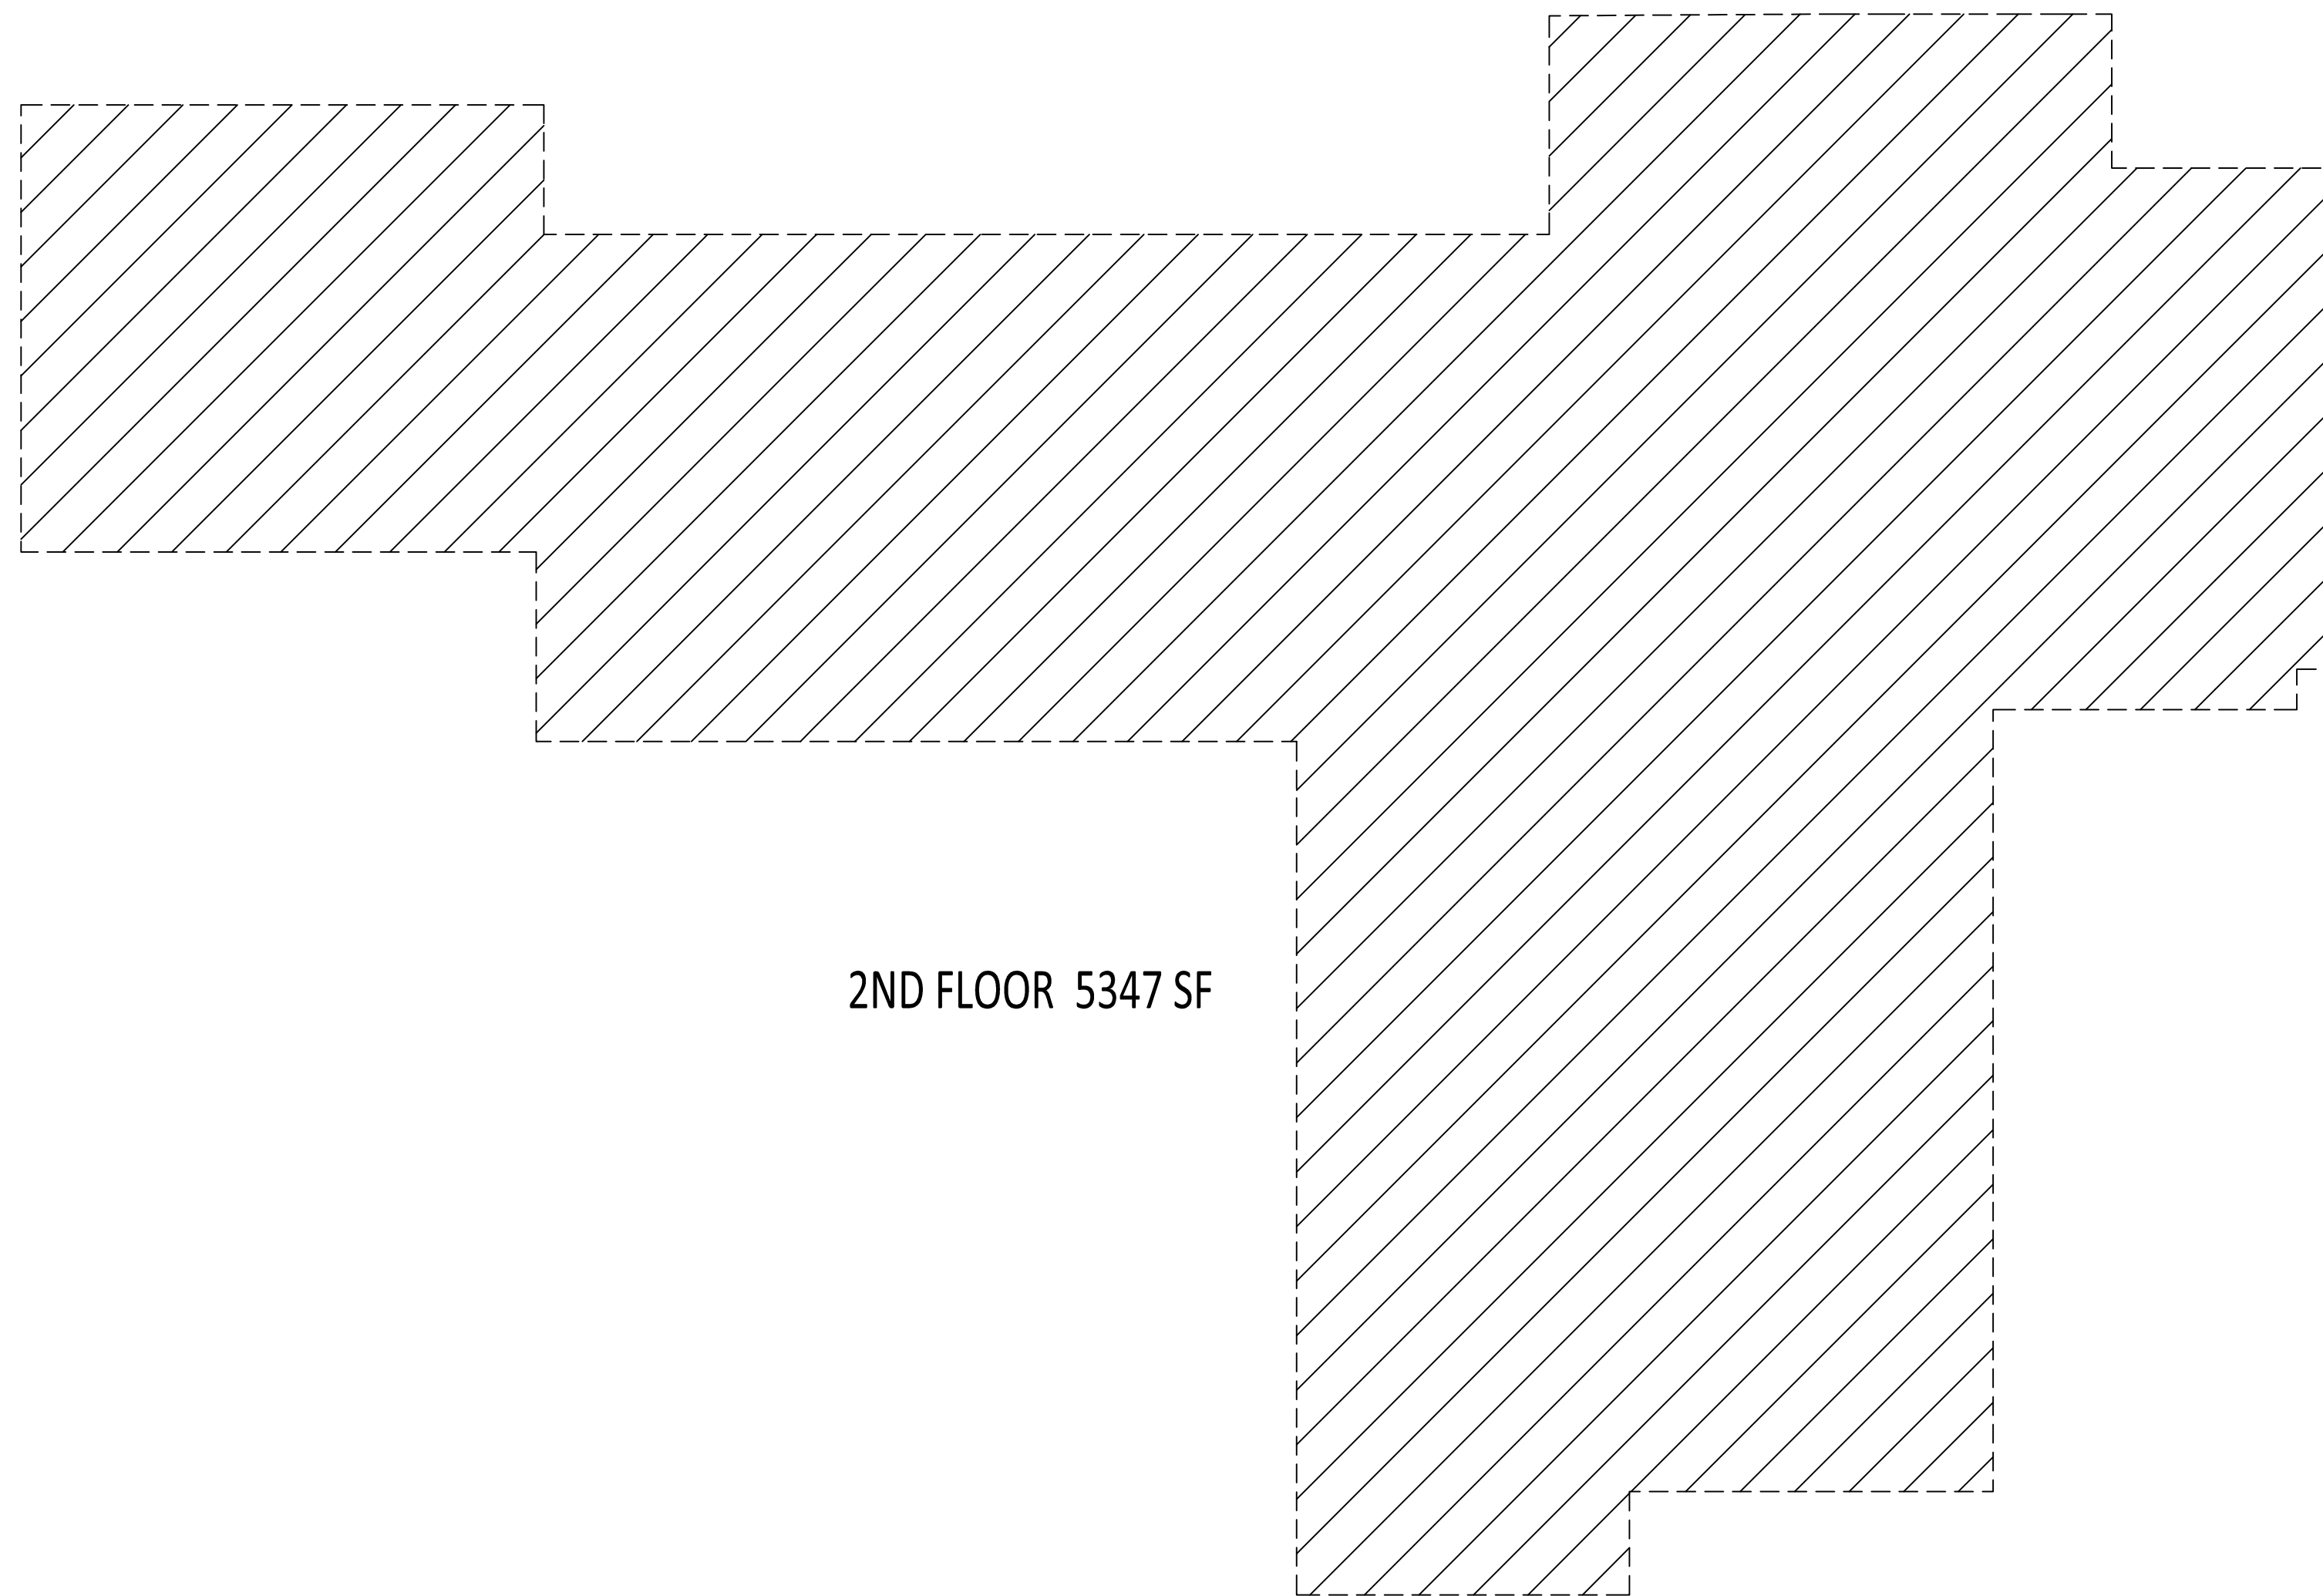


2ND FLOOR 5347 SF

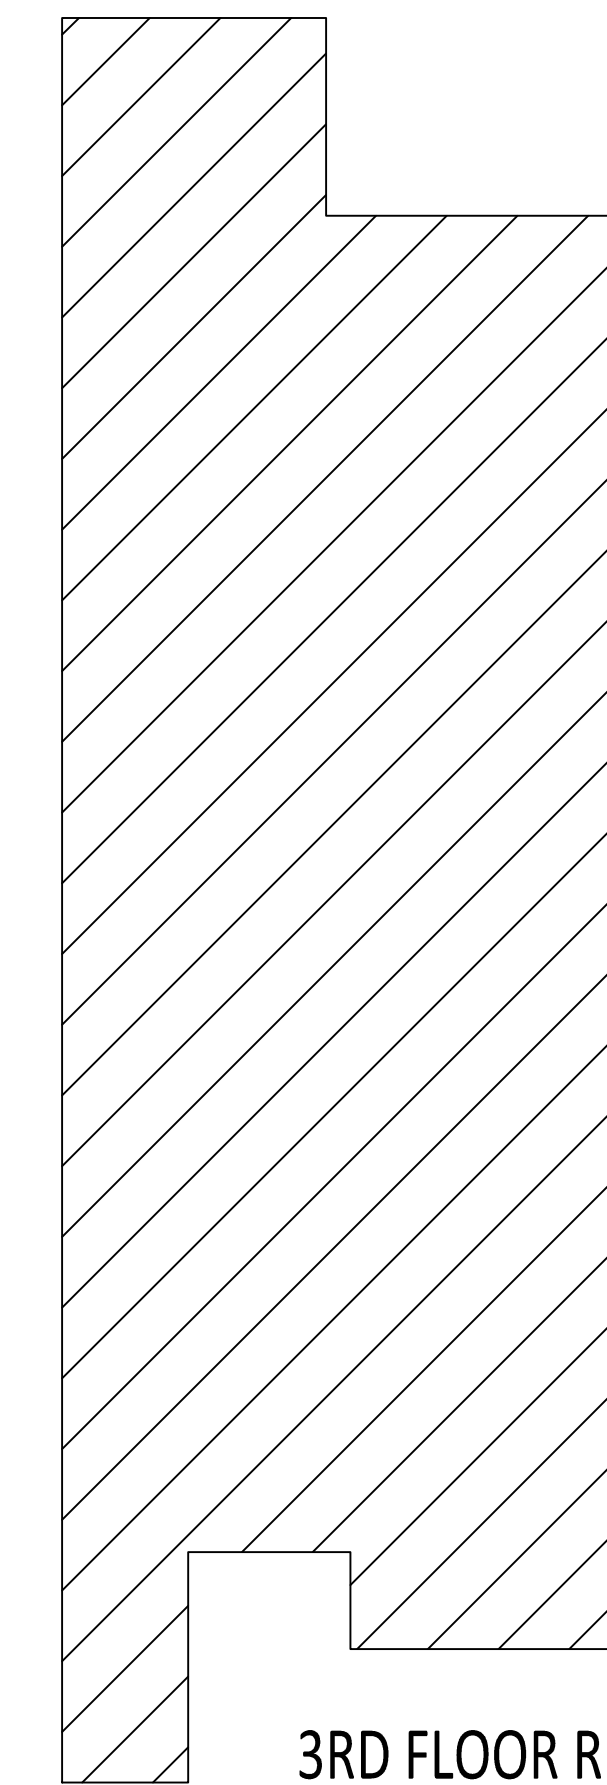

3RD FLOOR REC ROOM
1565 SF

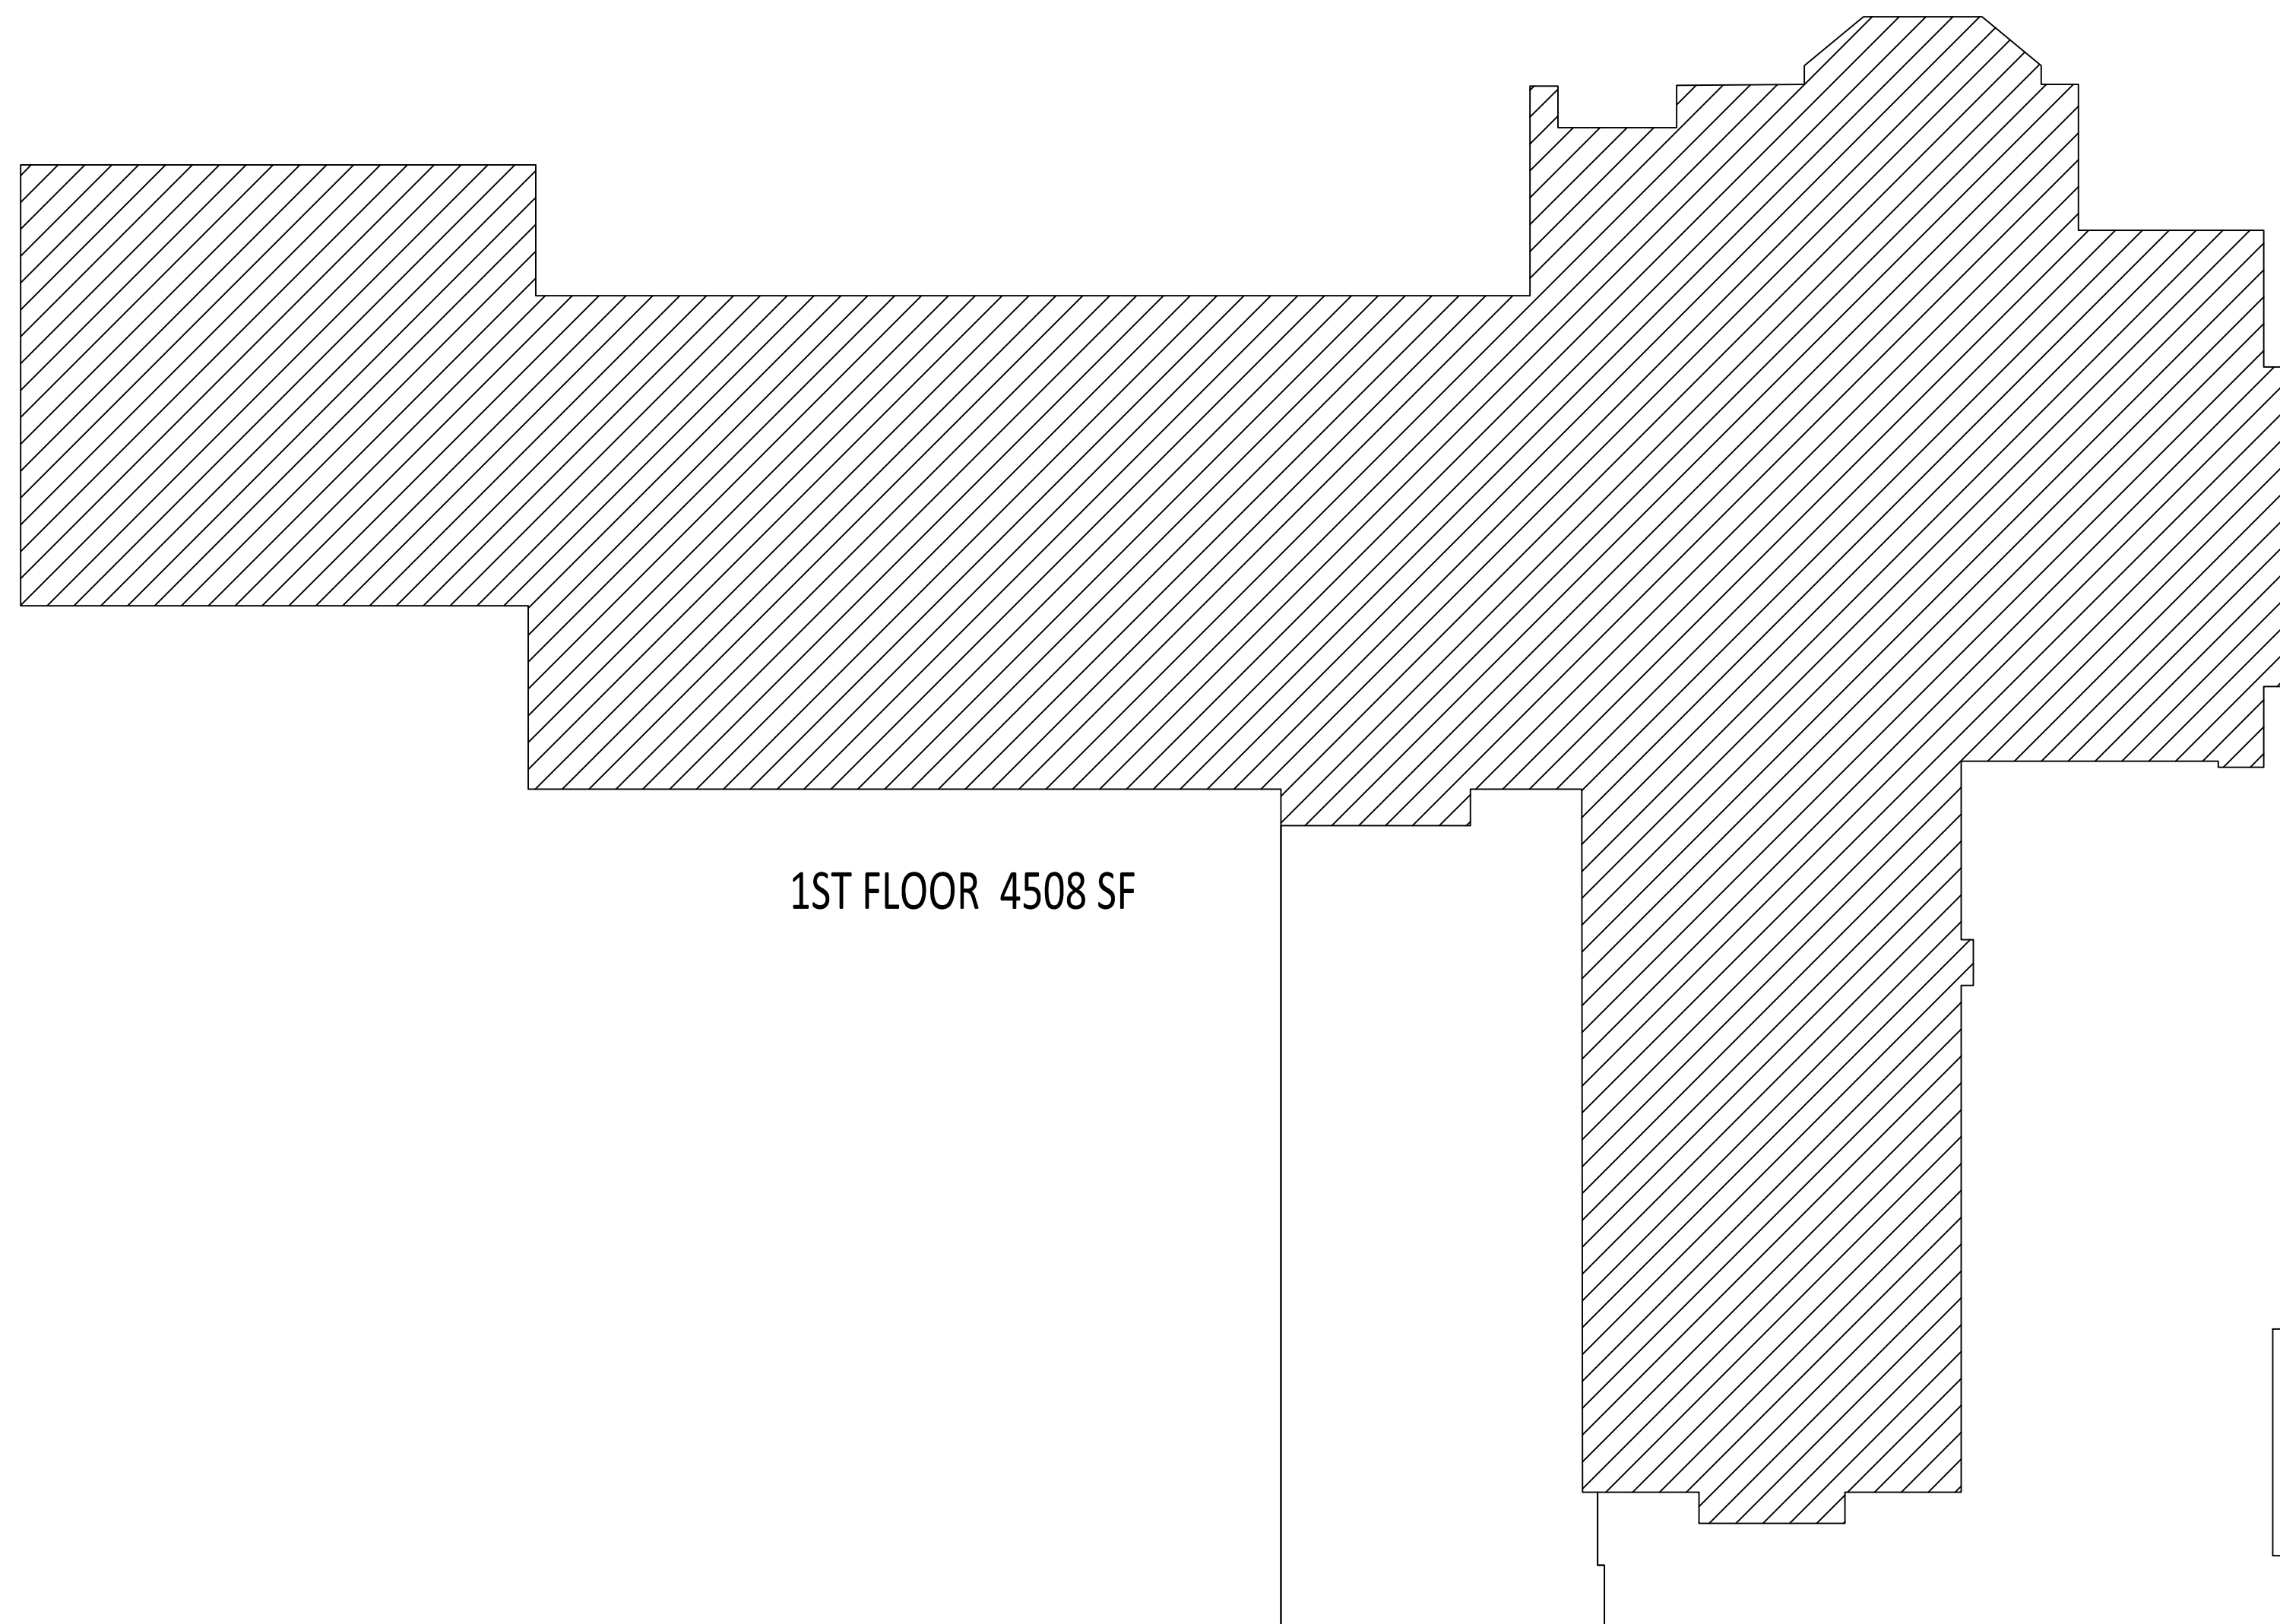

1ST FLOOR 4508 SF

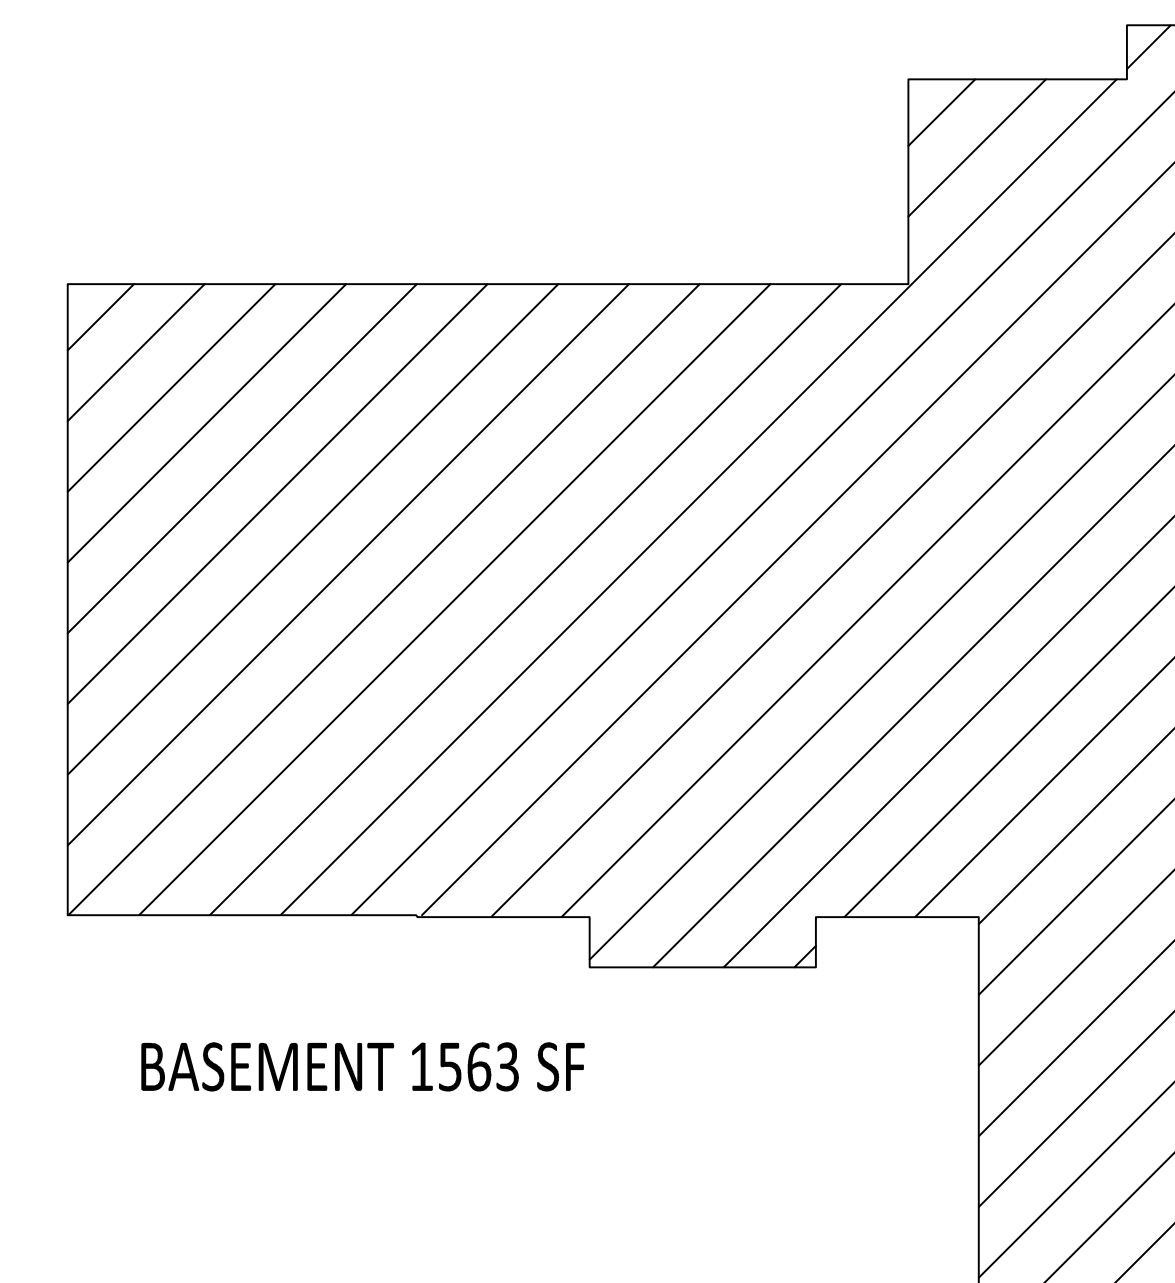

BASEMENT 1563 SF

TOTAL = 12,983 SF