

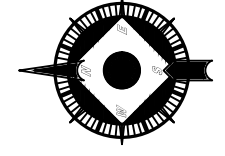


SINGLE FAMILY DWELLING

Assessor's ID No:5055-027-027
Property Boundary Description
MILLER AND HERRIOTT'S SUB OF THE HARPER
TRACT LOT 49

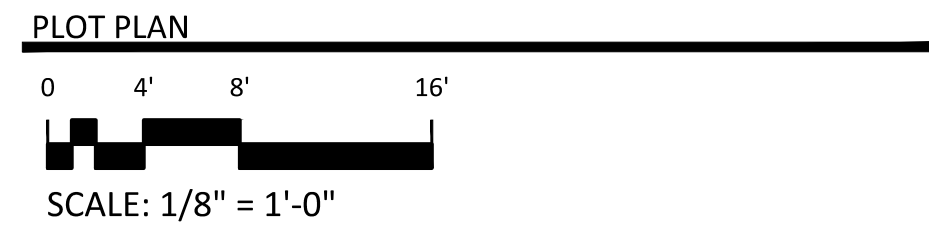

28 TH STREET

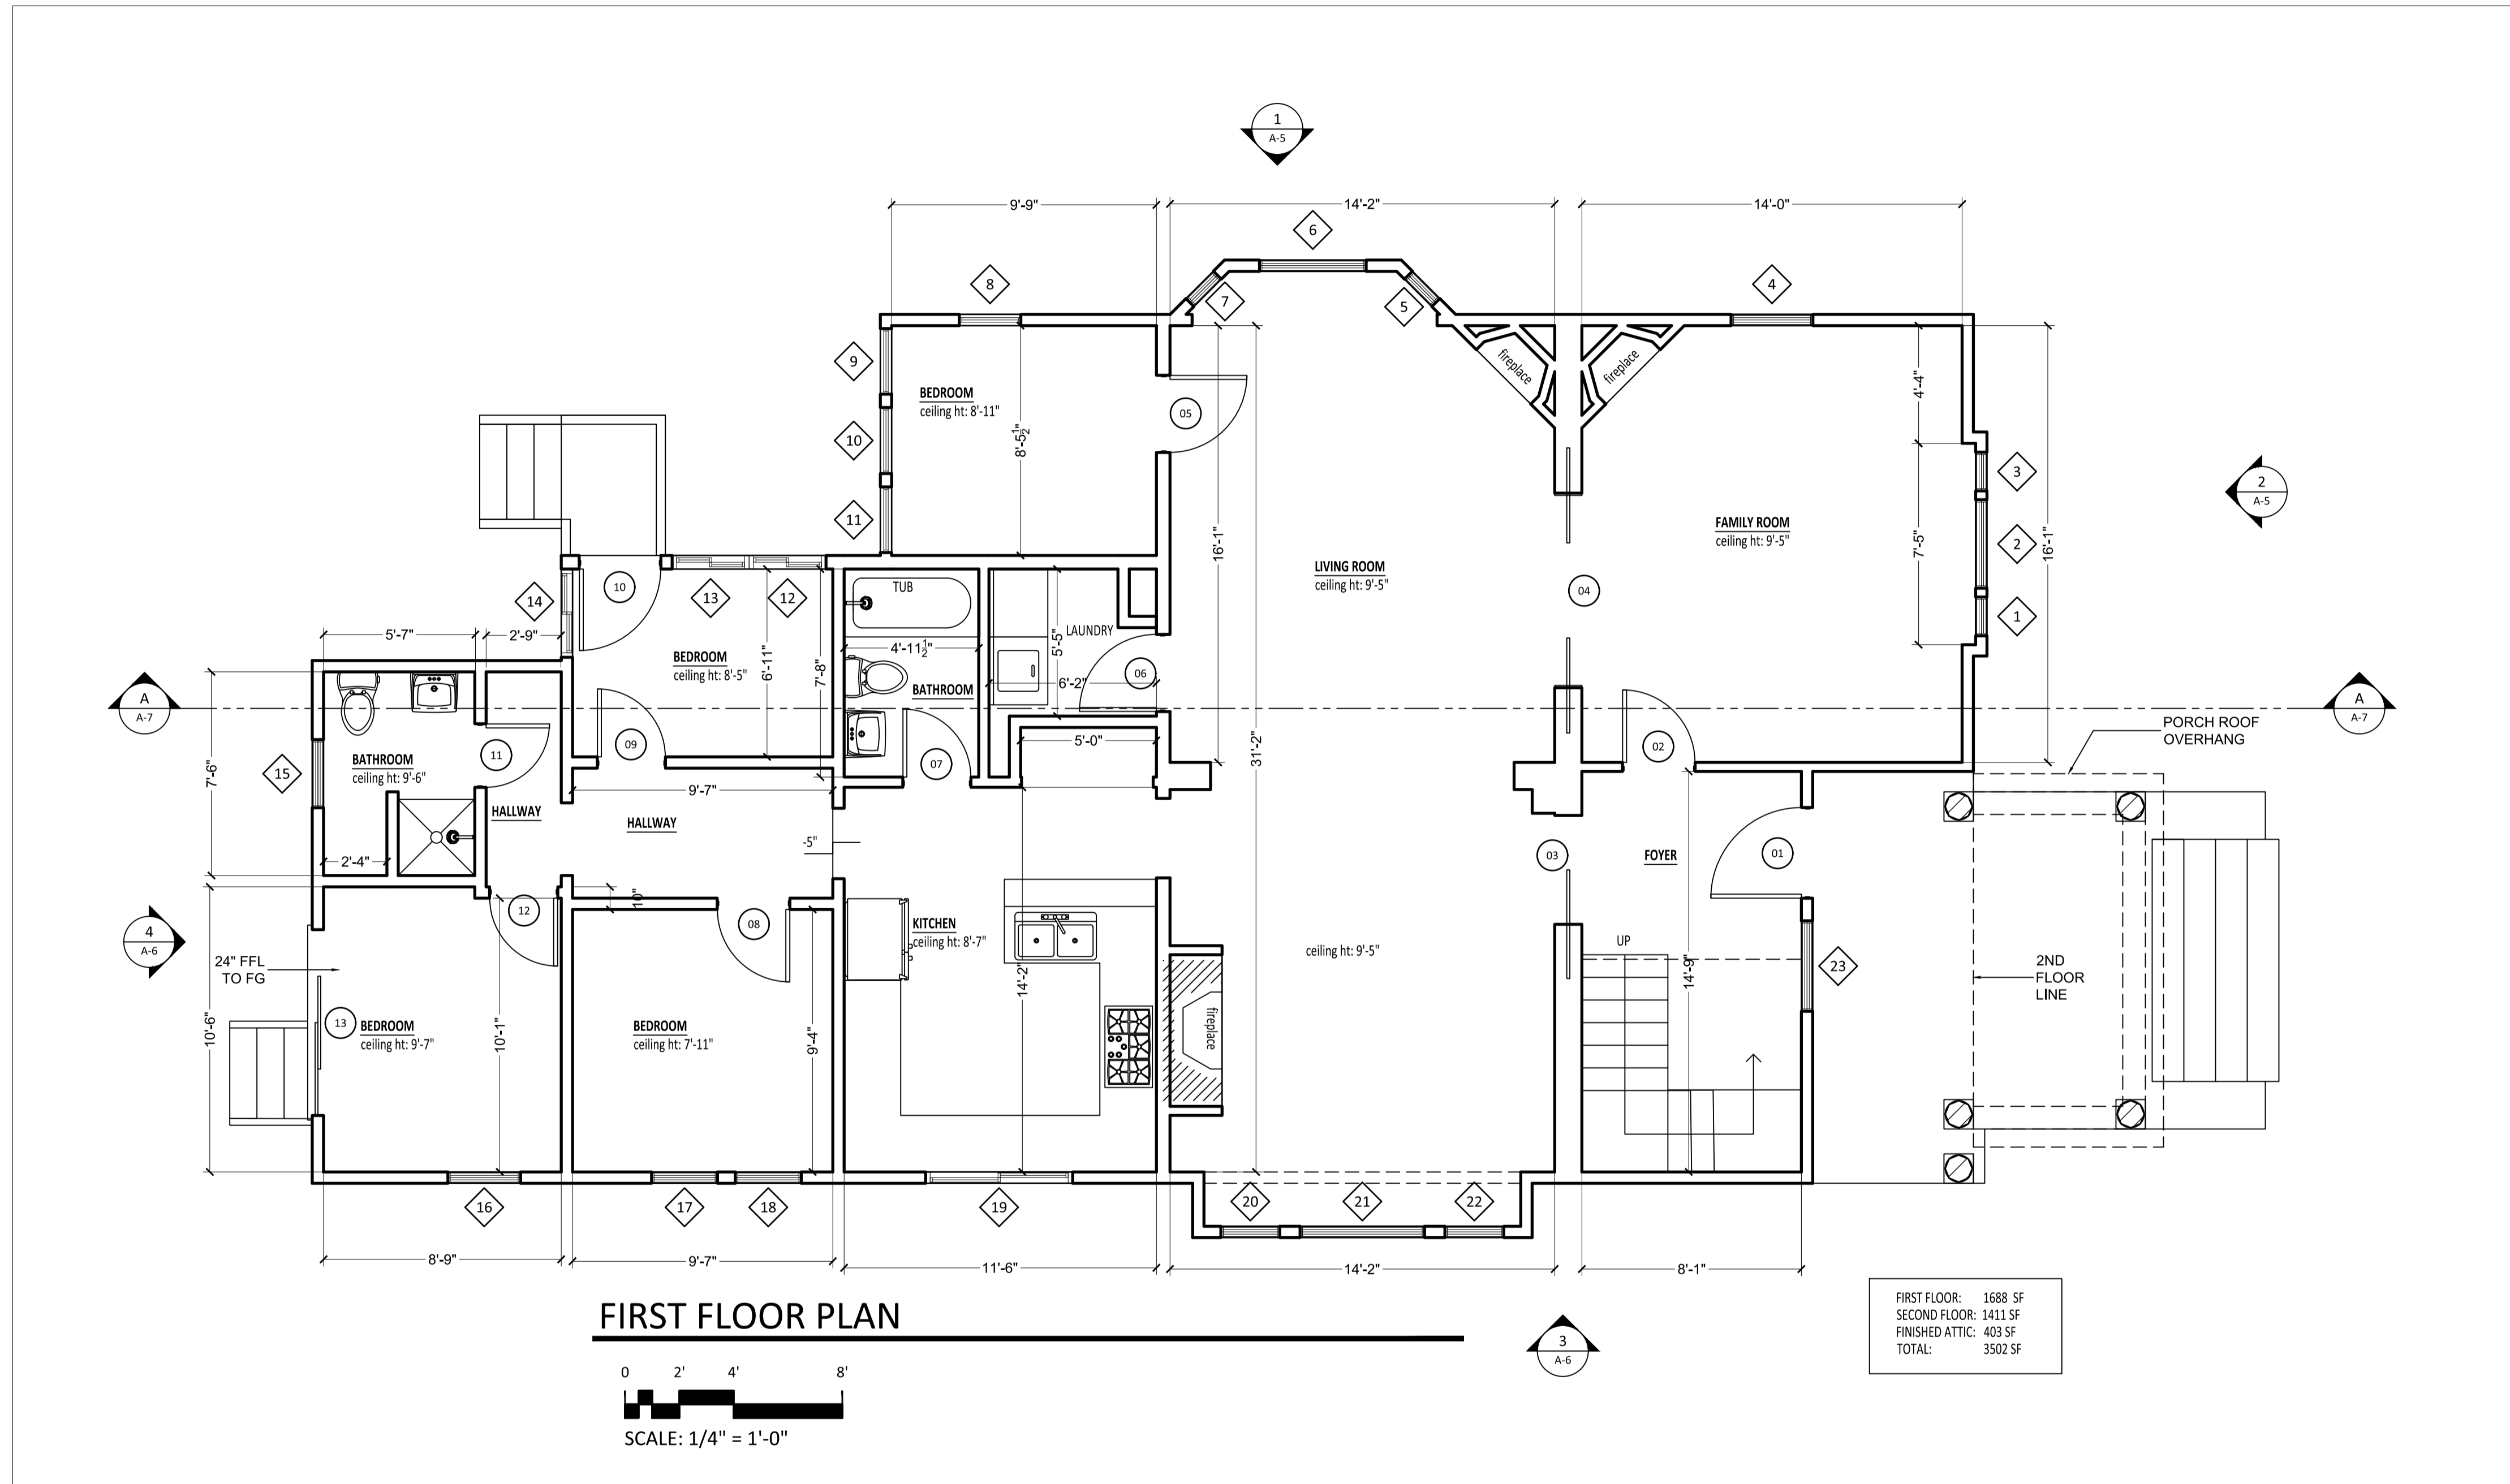


DOOR AND FRAME SCHEDULE

MARK	DOOR SIZE		Type	NOTES
	WD	HGT		
1	3'-4"	6'-8"	---	---
2	2'-8"	6'-8"	SWING SINGLE	---
3	4'-0"	6'-10"	POCKET - SINGLE	---
4	7'-0"	7'-0"	POCKET - DOUBLE	---
5	2'-10"	7'-0"	SWING SINGLE	---
6	2'-10"	7'-0"	SWING SINGLE	---
7	2'-6"	7'-0"	SWING SINGLE	---
8	2'-8"	6'-8"	SWING SINGLE	---
9	2'-6"	6'-8"	SWING SINGLE	---
10	3'-0"	7'-0"	SWING SINGLE	---
11	2'-4"	6'-8"	SWING SINGLE	---
12	2'-6"	6'-8"	SWING SINGLE	---
13	6'-10"	6'-8"	PATIO DOORS-DOUBLE	---
14	2'-8"	6'-8"	SWING SINGLE	---
15	2'-8"	6'-8"	SWING SINGLE	---
16	2'-8"	6'-8"	SWING SINGLE	---
17	2'-8"	6'-8"	SWING SINGLE	---
18	2'-6"	6'-8"	SWING SINGLE	---
19	2'-8"	6'-8"	SWING SINGLE	---
20	2'-8"	6'-8"	SWING SINGLE	---
21	2'-8"	6'-8"	SWING SINGLE	---
22	2'-8"	6'-8"	SWING SINGLE	---
23	2'-8"	6'-8"	SWING SINGLE	---
24	2'-4"	6'-8"	SWING SINGLE	---
25	2'-4"	6'-8"	SWING SINGLE	---
26	4'-10"	6'-8"	SLIDING - DOUBLE	---
27	4'-10"	6'-8"	SLIDING - DOUBLE	---
28	2'-8"	6'-8"	SWING SINGLE	---
29	2'-8"	6'-8"	SWING SINGLE	---

WINDOW SCHEDULE

MARK	WINDOW SIZE		Type	NOTES
	Width	HEIGHT		
1	1'-5"	4'-11"	SINGLE HUNG	---
2	3'-3"	4'-11"	SINGLE HUNG	---
3	1'-5"	4'-11"	SINGLE HUNG	---
4	3'-0"	4'-11"	SINGLE HUNG	---
5	1'-5"	4'-11"	SINGLE HUNG	---
6	3'-11"	4'-11"	SINGLE HUNG	---
7	1'-5"	4'-11"	SINGLE HUNG	---
8	2'-3"	4'-7"	HOPPER	---
9	2'-5"	4'-9"	HOPPER	---
10	2'-5"	4'-9"	HOPPER	---
11	2'-5"	4'-9"	HOPPER	---
12	2'-8"	3'-2"	SLIDING	---
13	2'-6"	3'-2"	SLIDING	---
14	2'-11"	3'-2"	SLIDING	---
15	2'-6"	3'-0"	SINGLE HUNG	---
16	2'-8"	3'-11"	SINGLE HUNG	---
17	2'-5"	4'-0"	SINGLE HUNG	---
18	2'-5"	4'-0"	SINGLE HUNG	---
19	5'-5"	3'-4"	SLIDING	---
20	2'-2"	4'-11"	SINGLE HUNG	---
21	4'-7"	4'-11"	SINGLE HUNG	---
22	2'-2"	4'-11"	SINGLE HUNG	---
23	3'-4"	3'-9"	SINGLE HUNG	---
24	3'-0"	4'-11"	SINGLE HUNG	---
25	2'-5"	4'-4"	SINGLE HUNG	---
26	3'-3"	4'-11"	SINGLE HUNG	---
27	2'-9"	4'-11"	SINGLE HUNG	---
28	6'-8"	3'-8"	SINGLE HUNG	---
29	1'-5"	1'-8"	CASEMENT	---
30	2'-6"	2'-11"	SINGLE HUNG	---
31	3'-0"	3'-3"	CASEMENT - DOUBLE	---
32	3'-0"	3'-3"	CASEMENT - DOUBLE	---
33	3'-0"	3'-3"	CASEMENT - DOUBLE	---
34	2'-10"	3'-3"	CASEMENT - DOUBLE	---
35	2'-10"	3'-3"	CASEMENT - DOUBLE	---
36	2'-10"	3'-3"	CASEMENT - DOUBLE	---
37	2'-10"	3'-11"	SINGLE HUNG	---
38	2'-11"	4'-11"	SINGLE HUNG	---
39	2'-11"	4'-11"	SINGLE HUNG	---
40	1'-2"	4'-11"	CASEMENT	---
41	2'-10"	4'-11"	SINGLE HUNG	---
42	1'-2"	4'-11"	CASEMENT	---
43	2'-1"	2'-11"	CASEMENT	---
44	2'-10"	2'-11"	CASEMENT	---
45	2'-1"	2'-11"	CASEMENT	---
46	2'-11"	4'-11"	SINGLE HUNG	---
47	3'-0"	4'-11"	SINGLE HUNG	---

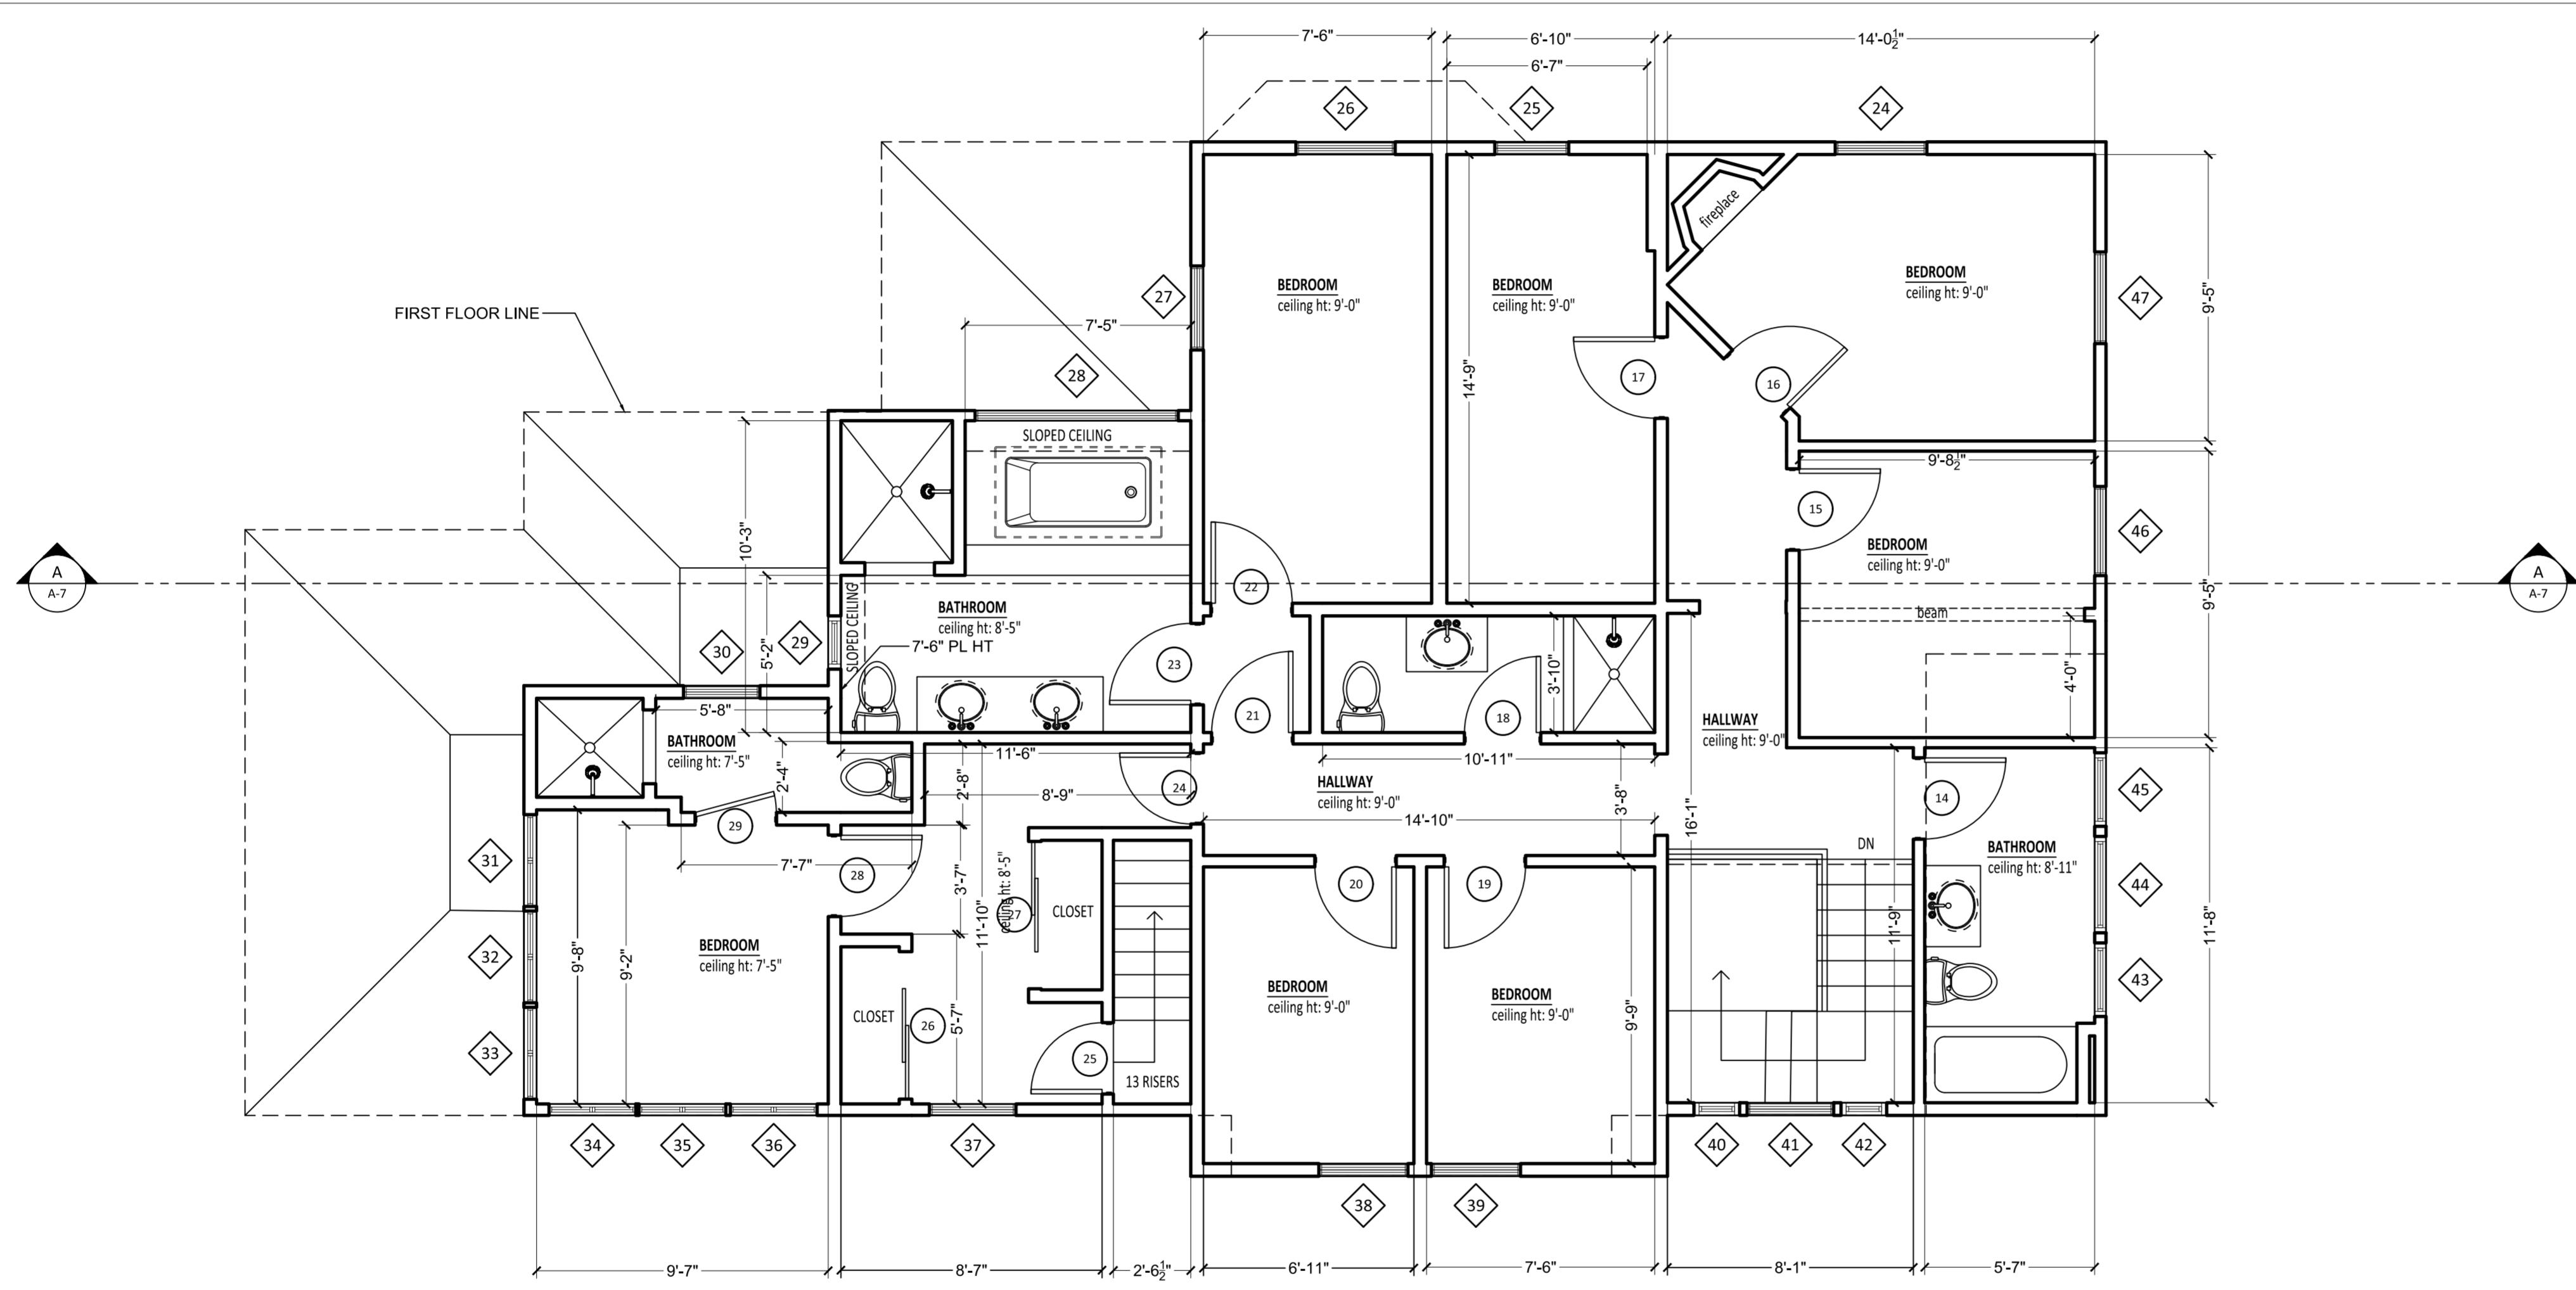

SECOND FLOOR PLAN


0 2' 4' 8'
SCALE: 1/4" = 1'-0"

DOOR AND FRAME SCHEDULE



MARK	DOOR SIZE		Type	NOTES
	WD	HGT		
1	3'-4"	6'-8"	---	---
2	2'-8"	6'-8"	SWING SINGLE	---
3	4'-0"	6'-10"	POCKET - SINGLE	---
4	7'-0"	7'-0"	POCKET - DOUBLE	---
5	2'-10"	7'-0"	SWING SINGLE	---
6	2'-10"	7'-0"	SWING SINGLE	---
7	2'-6"	7'-0"	SWING SINGLE	---
8	2'-8"	6'-8"	SWING SINGLE	---
9	2'-8"	6'-8"	SWING SINGLE	---
10	3'-0"	7'-0"	SWING SINGLE	---
11	2'-4"	6'-8"	SWING SINGLE	---
12	2'-6"	6'-8"	SWING SINGLE	---
13	6'-10"	6'-8"	PATIO DOORS-DOUBLE	---
14	2'-8"	6'-8"	SWING SINGLE	---
15	2'-8"	6'-8"	SWING SINGLE	---
16	2'-8"	6'-8"	SWING SINGLE	---
17	2'-8"	6'-8"	SWING SINGLE	---
18	2'-6"	6'-8"	SWING SINGLE	---
19	2'-8"	6'-8"	SWING SINGLE	---
20	2'-8"	6'-8"	SWING SINGLE	---
21	2'-8"	6'-8"	SWING SINGLE	---
22	2'-8"	6'-8"	SWING SINGLE	---
23	2'-8"	6'-8"	SWING SINGLE	---
24	2'-4"	6'-8"	SWING SINGLE	---
25	2'-4"	6'-8"	SWING SINGLE	---
26	4'-10"	6'-8"	SLIDING - DOUBLE	---
27	4'-10"	6'-8"	SLIDING - DOUBLE	---
28	2'-8"	6'-8"	SWING SINGLE	---
29	2'-8"	6'-8"	SWING SINGLE	---

WINDOW SCHEDULE


MARK	SIZE		Type	NOTES
	Width	HEIGHT		
1	1'-5"	4'-11"	SINGLE HUNG	---
2	3'-3"	4'-11"	SINGLE HUNG	---
3	1'-5"	4'-11"	SINGLE HUNG	---
4	3'-0"	4'-11"	SINGLE HUNG	---
5	1'-5"	4'-11"	SINGLE HUNG	---
6	3'-11"	4'-11"	SINGLE HUNG	---
7	1'-5"	4'-11"	SINGLE HUNG	---
8	2'-3"	4'-7"	HOPPER	---
9	2'-5"	4'-9"	HOPPER	---
10	2'-5"	4'-9"	HOPPER	---
11	2'-5"	4'-9"	HOPPER	---
12	2'-6"	3'-2"	SLIDING	---
13	2'-6"	3'-2"	SLIDING	---
14	2'-11"	3'-2"	SLIDING	---
15	2'-6"	3'-0"	SINGLE HUNG	---
16	2'-8"	3'-11"	SINGLE HUNG	---
17	2'-5"	4'-0"	SINGLE HUNG	---
18	2'-5"	4'-0"	SINGLE HUNG	---
19	5'-5"	3'-4"	SLIDING	---
20	2'-2"	4'-11"	SINGLE HUNG	---
21	4'-7"	4'-11"	SINGLE HUNG	---
22	2'-2"	4'-11"	SINGLE HUNG	---
23	3'-4"	3'-9"	SINGLE HUNG	---
24	3'-0"	4'-11"	SINGLE HUNG	---
25	2'-5"	4'-4"	SINGLE HUNG	---
26	3'-3"	4'-11"	SINGLE HUNG	---
27	2'-9"	4'-11"	SINGLE HUNG	---
28	6'-8"	3'-6"	SINGLE HUNG	---
29	1'-5"	1'-8"	CASEMENT	---
30	2'-6"	2'-11"	SINGLE HUNG	---
31	3'-0"	3'-3"	CASEMENT - DOUBLE	---
32	3'-0"	3'-3"	CASEMENT - DOUBLE	---
33	3'-0"	3'-3"	CASEMENT - DOUBLE	---
34	2'-10"	3'-3"	CASEMENT - DOUBLE	---
35	2'-10"	3'-3"	CASEMENT - DOUBLE	---
36	2'-10"	3'-3"	CASEMENT - DOUBLE	---
37	2'-10"	3'-11"	SINGLE HUNG	---
38	2'-11"	4'-11"	SINGLE HUNG	---
39	2'-11"	4'-11"	SINGLE HUNG	---
40	1'-2"	4'-11"	CASEMENT	---
41	2'-10"	4'-11"	SINGLE HUNG	---
42	1'-2"	4'-11"	CASEMENT	---
43	2'-1"	2'-11"	CASEMENT	---
44	2'-10"	2'-11"	CASEMENT	---
45	2'-1"	2'-11"	CASEMENT	---
46	2'-11"	4'-11"	SINGLE HUNG	---
47	3'-0"	4'-11"	SINGLE HUNG	---

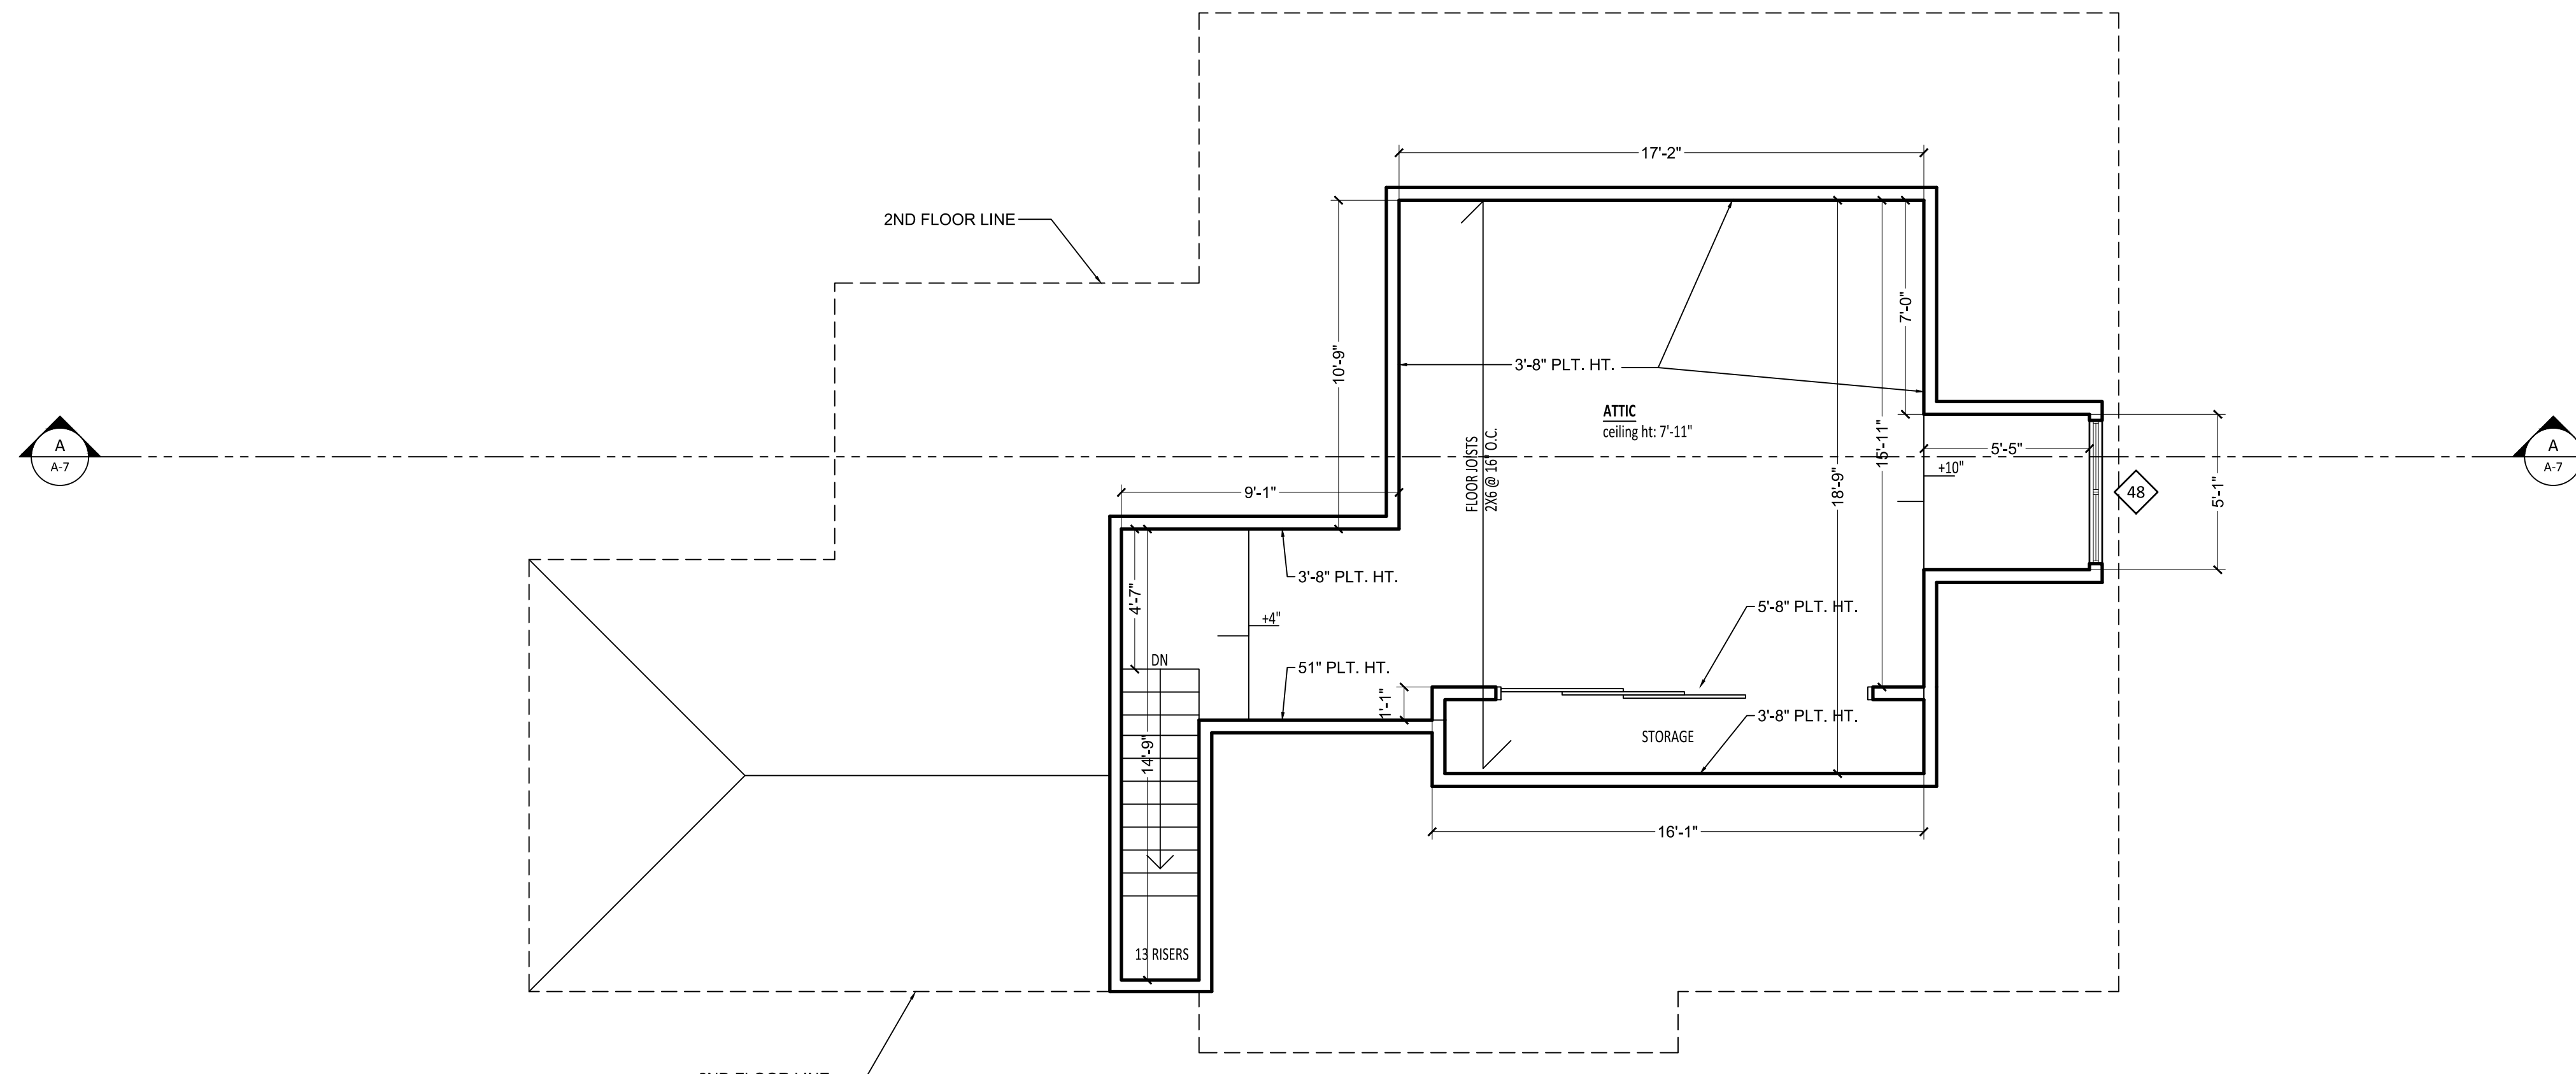

ATTIC FLOOR PLAN

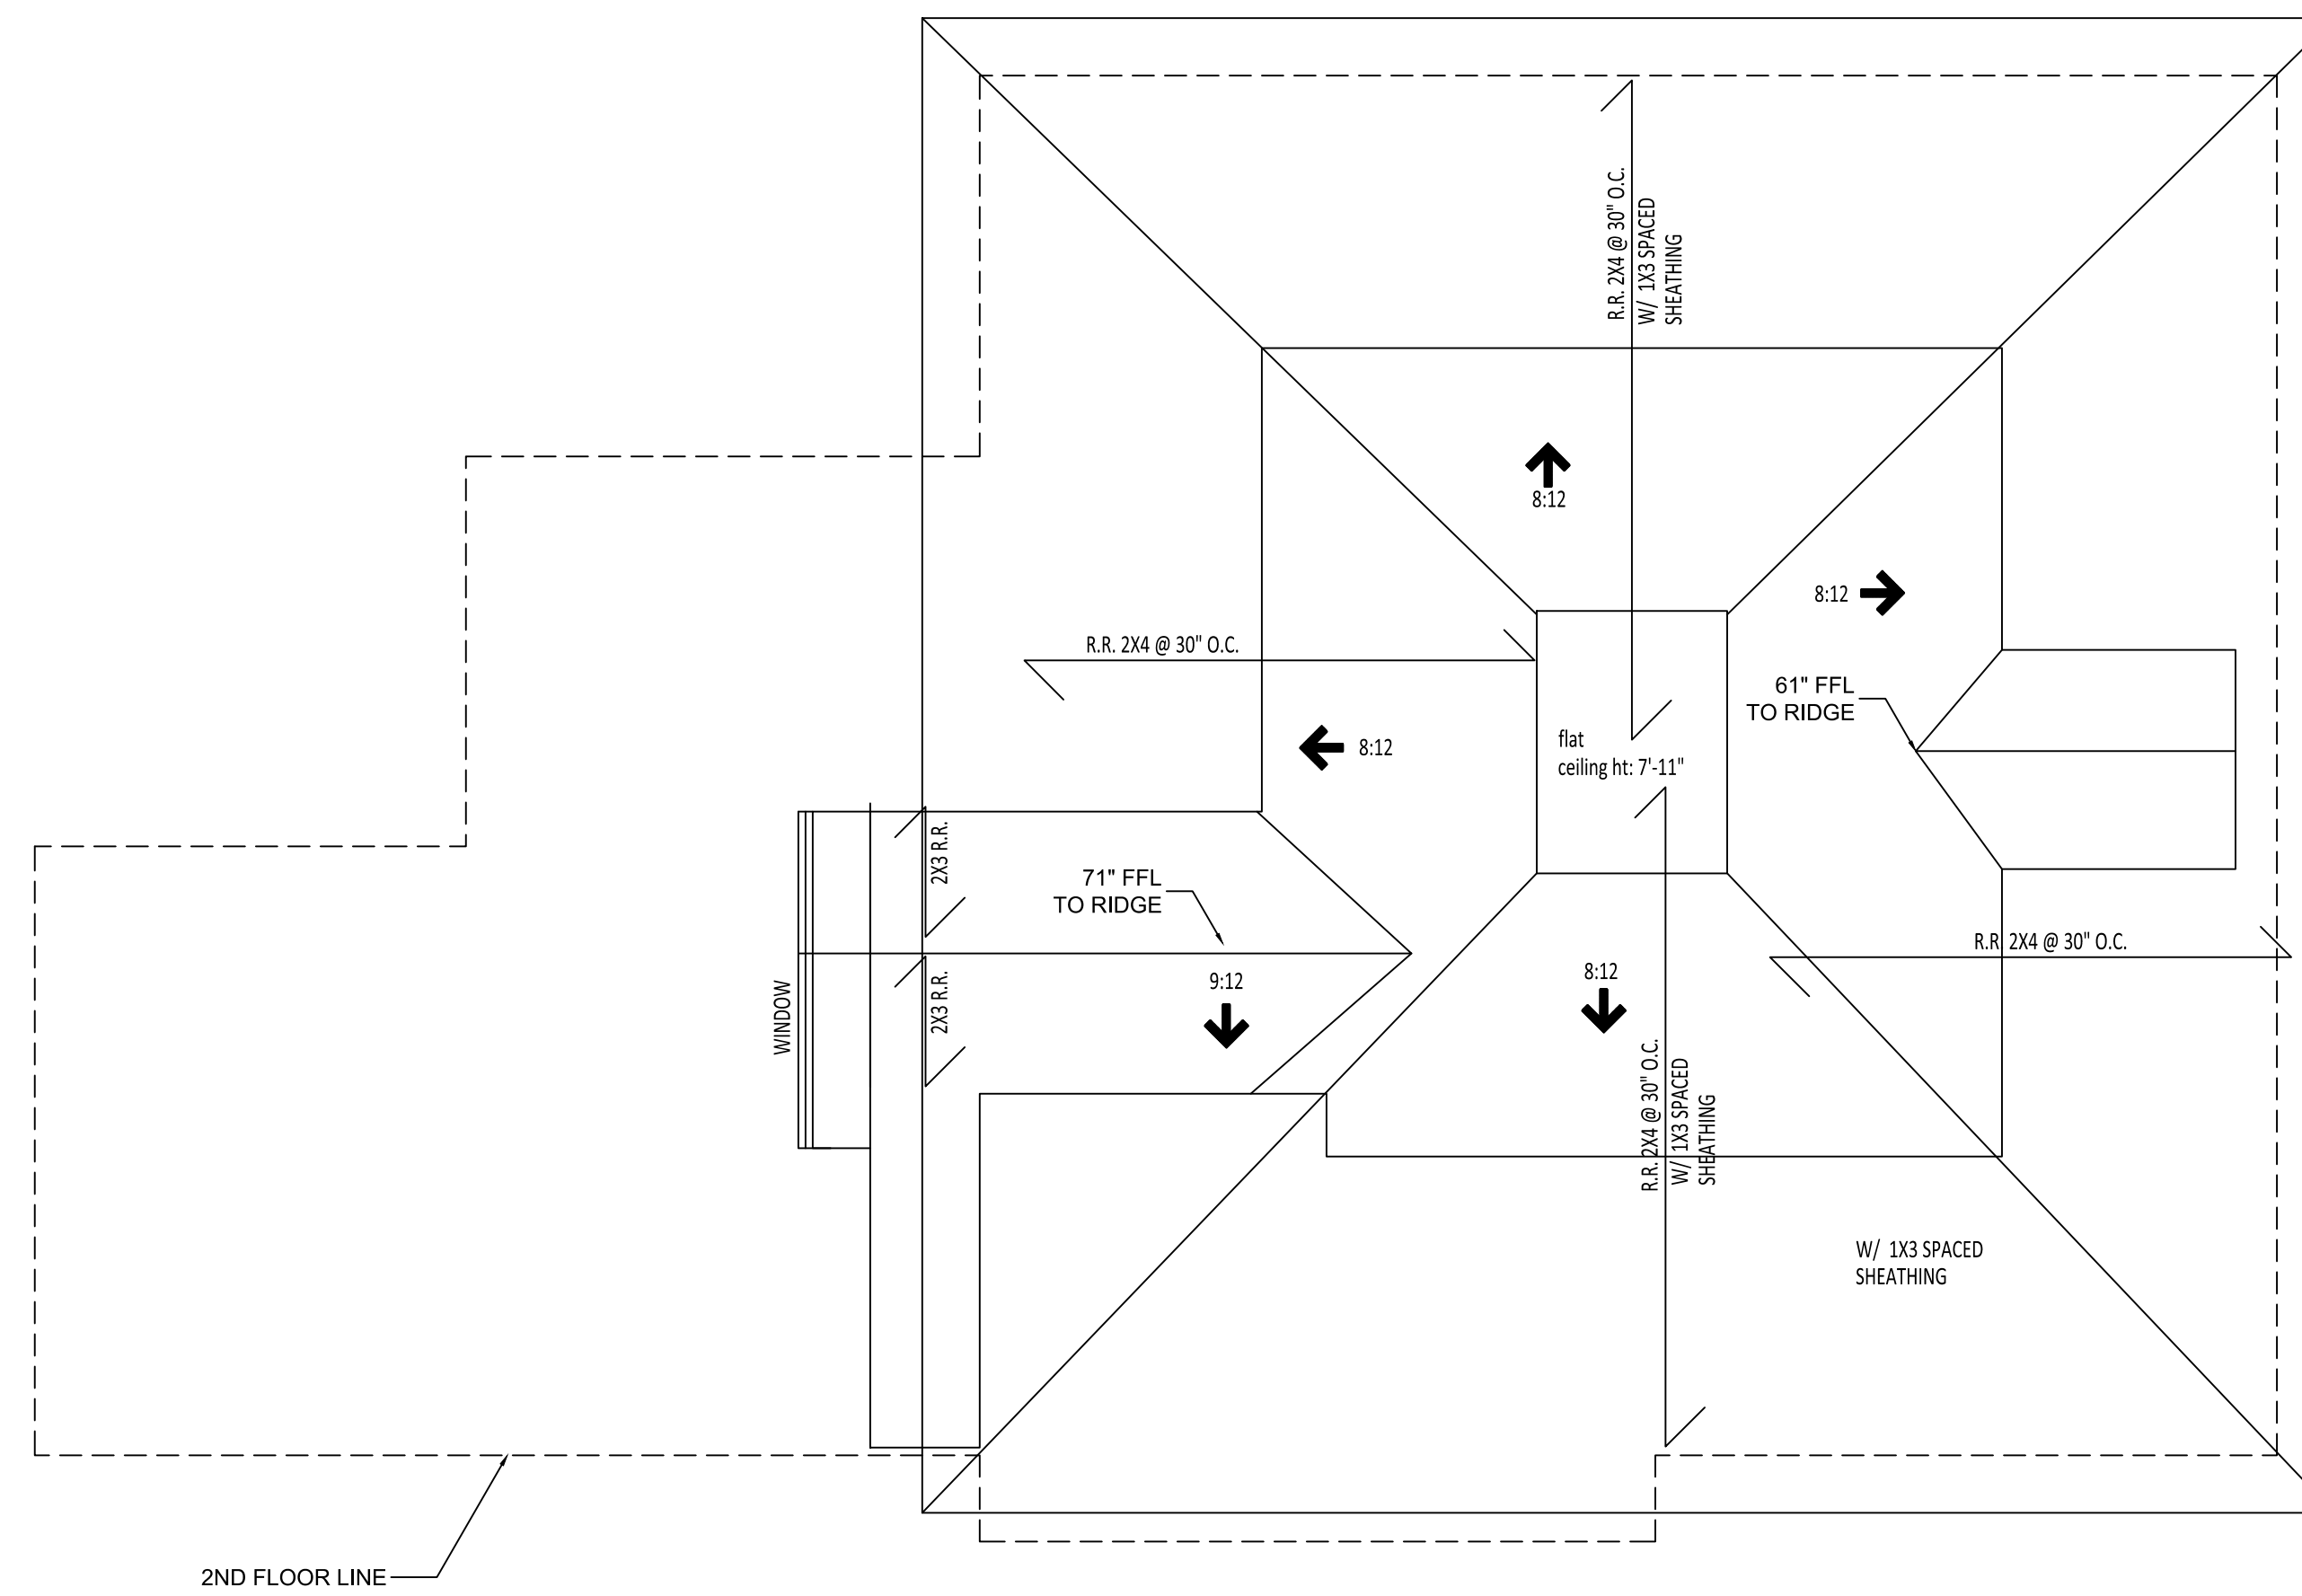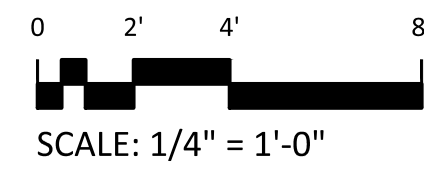


CEILING/ROOF FRAMING PLAN

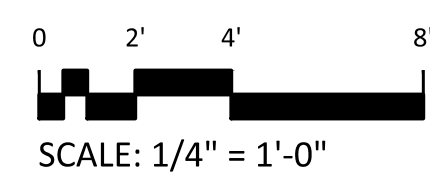



1 EAST ELEVATION

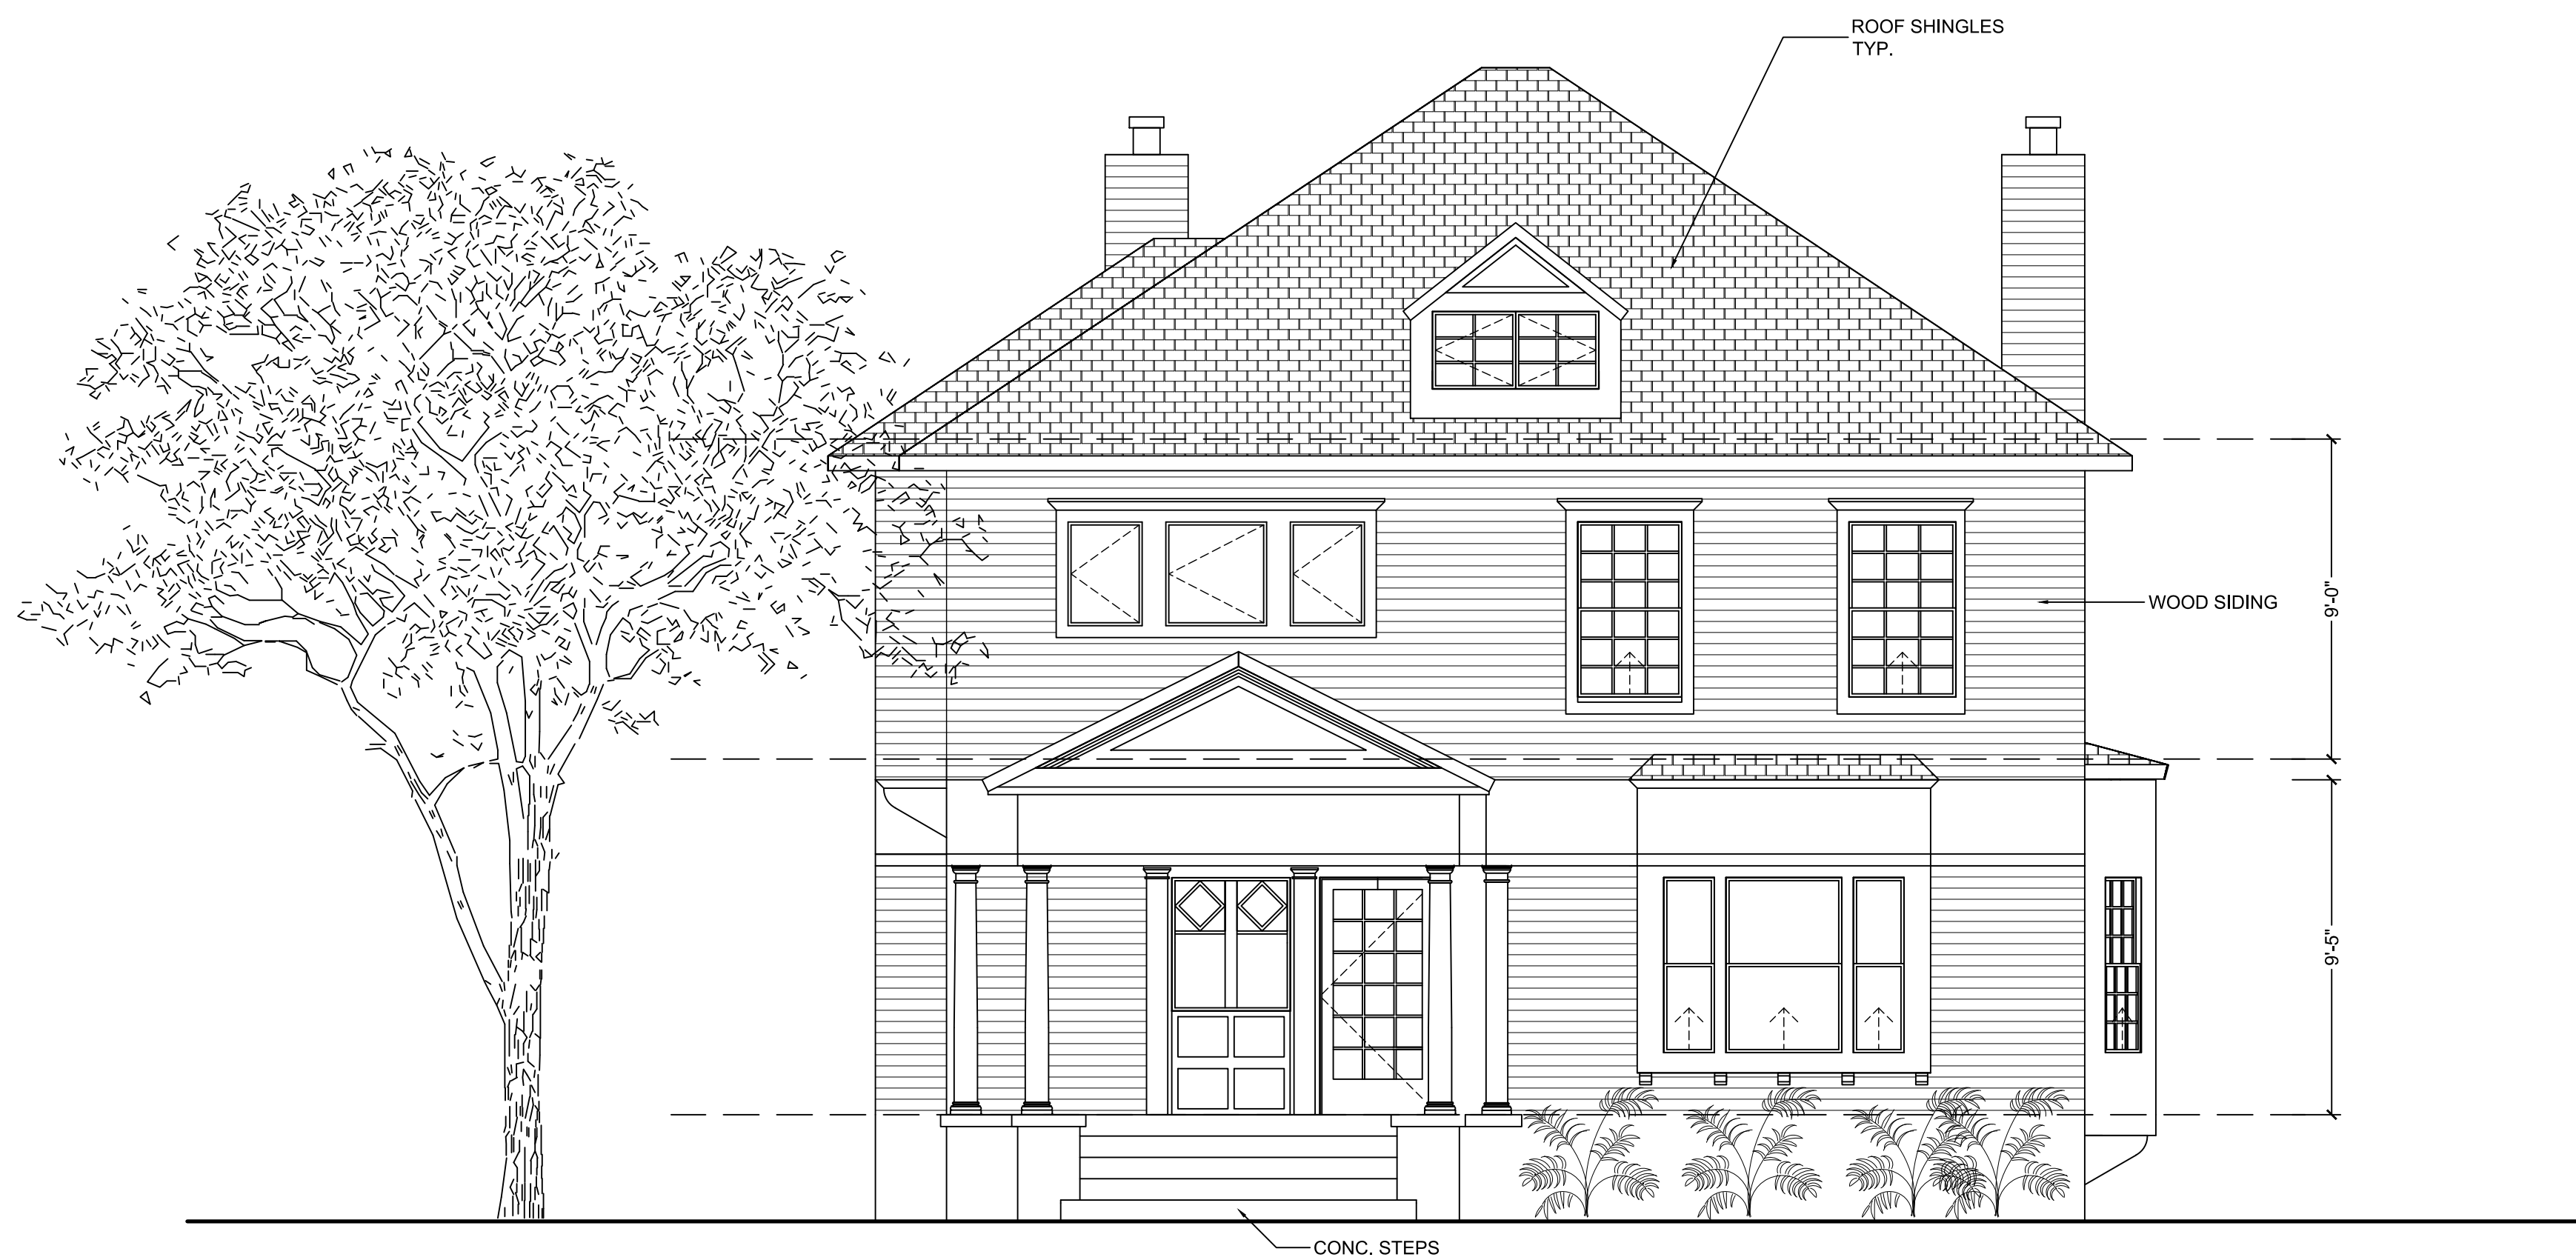

2 SOUTH ELEVATION

SCALE: 1/4" = 1'-0"



3 WEST ELEVATION

0 2' 4' 8'


SCALE: 1/4" = 1'-0"





4 NORTH ELEVATION

0 2' 4' 8'

SCALE: 1/4" = 1'-0"

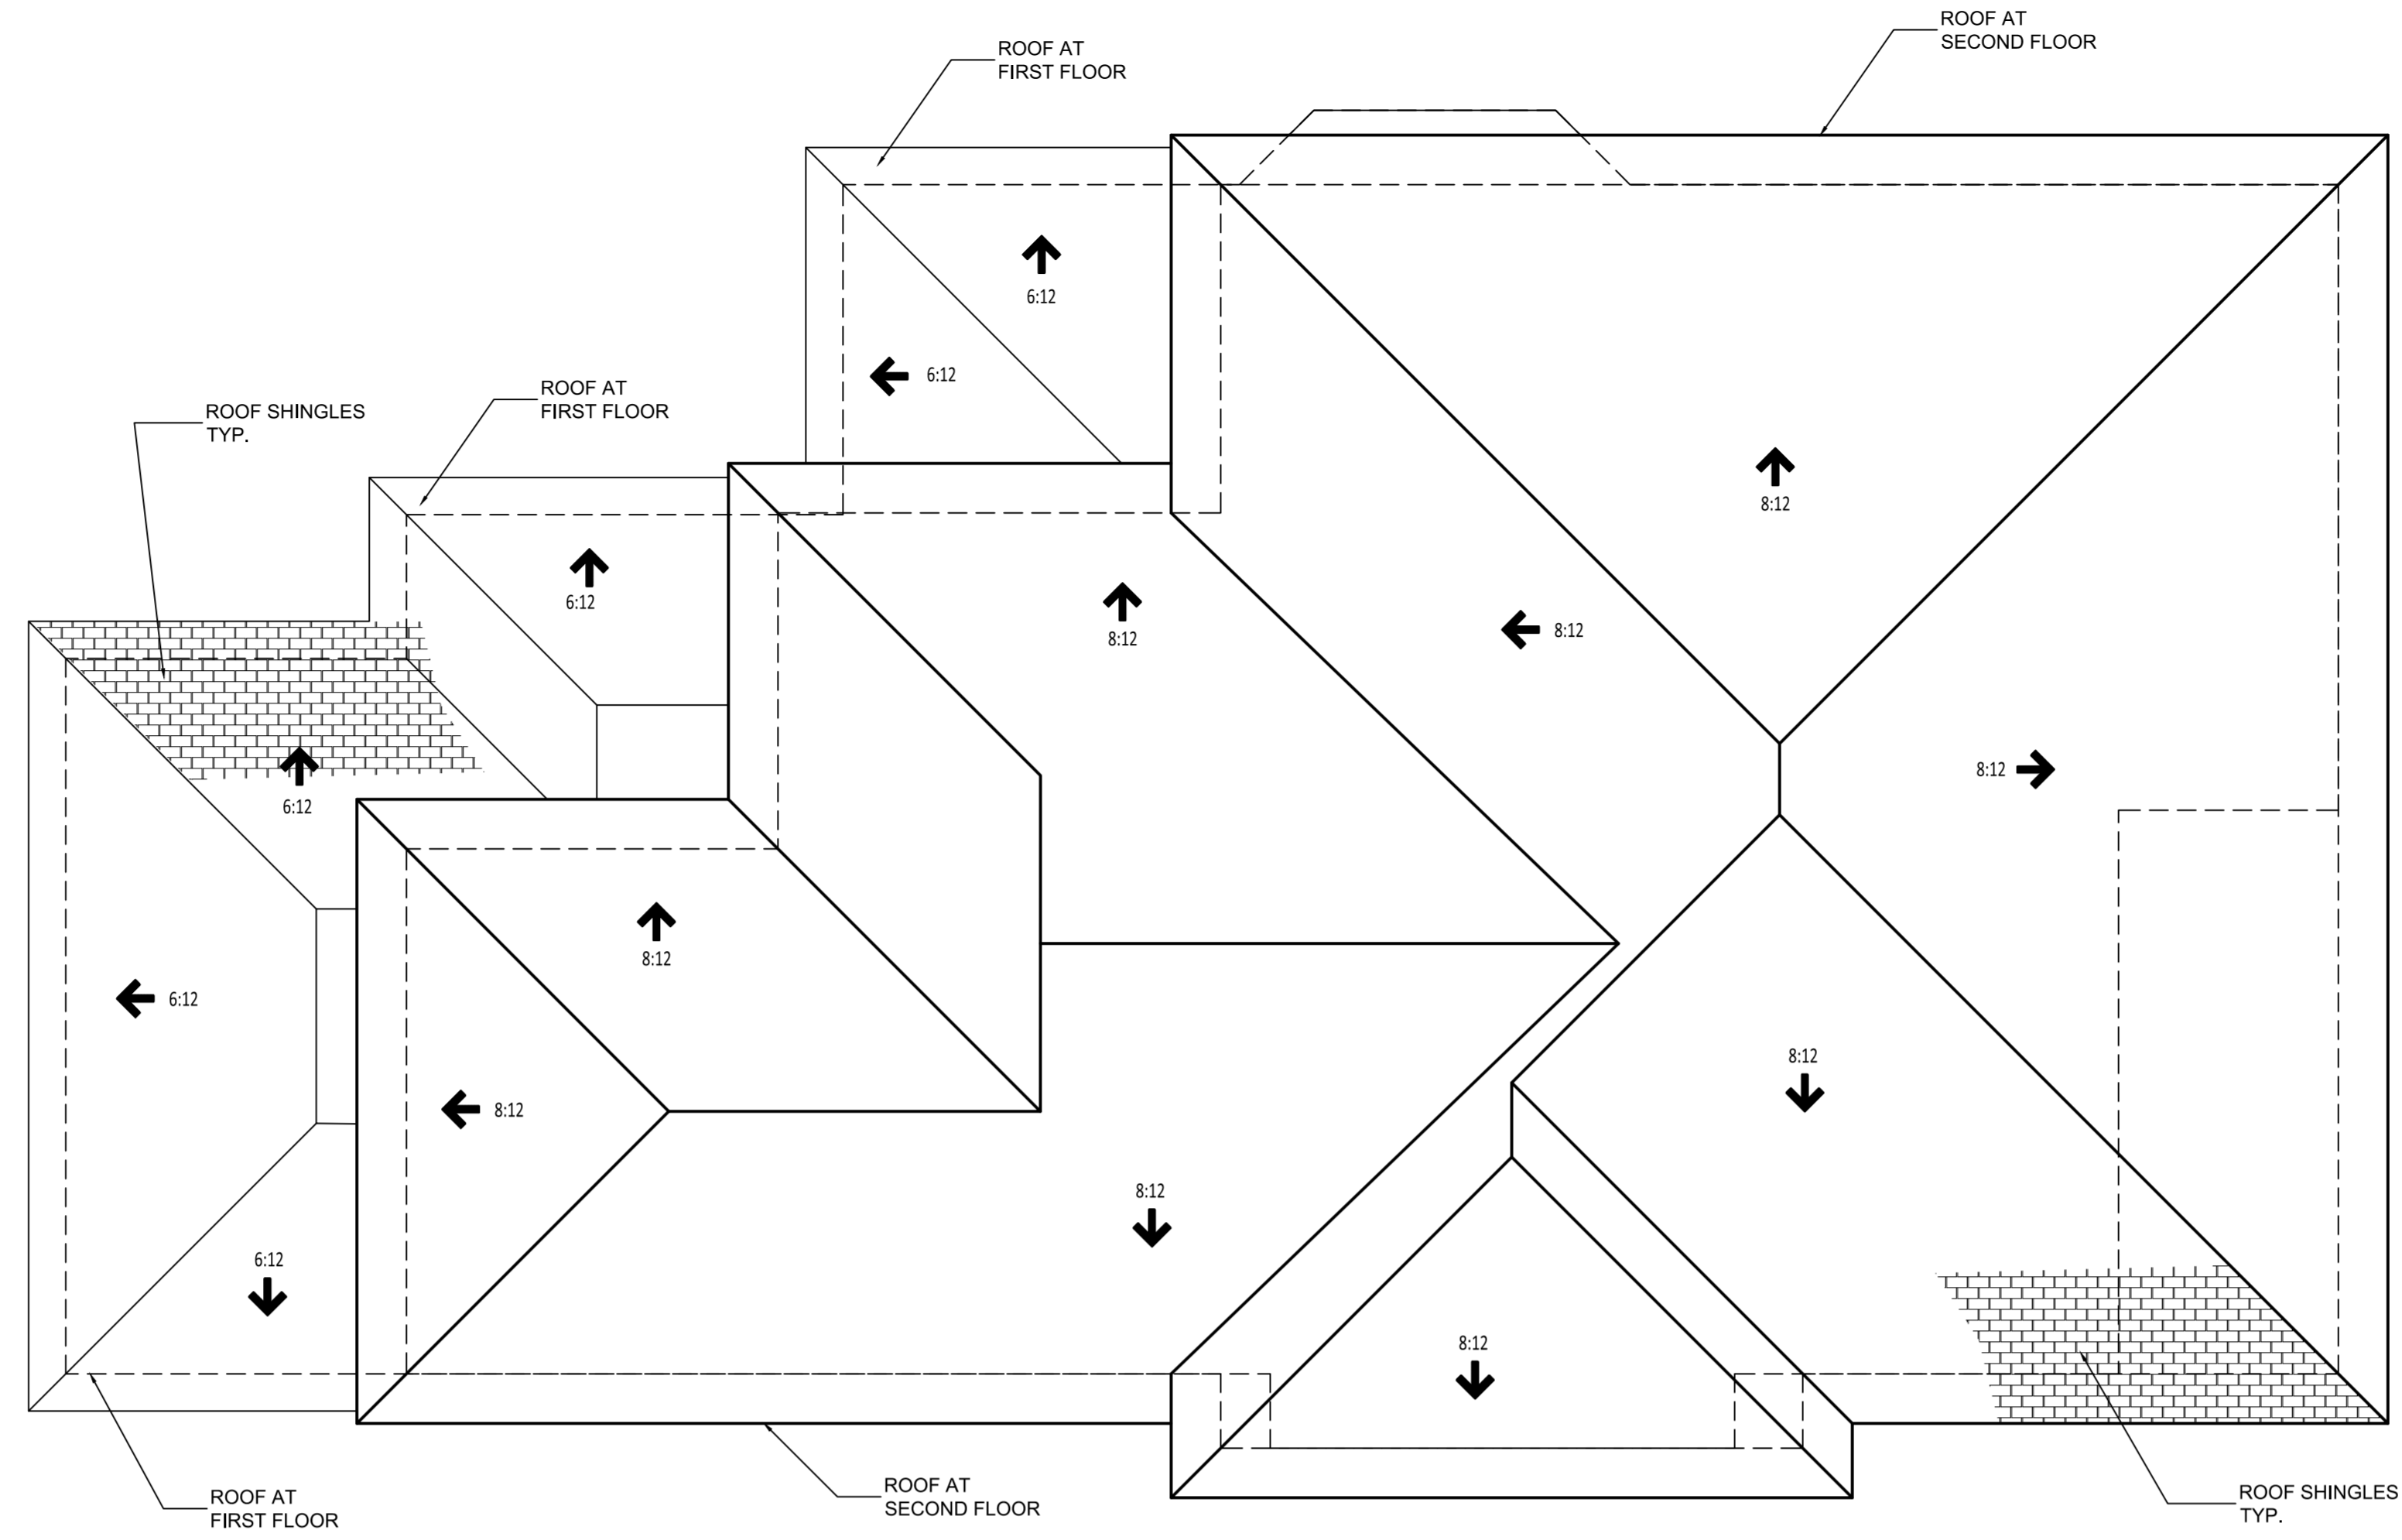

ROOF PLAN

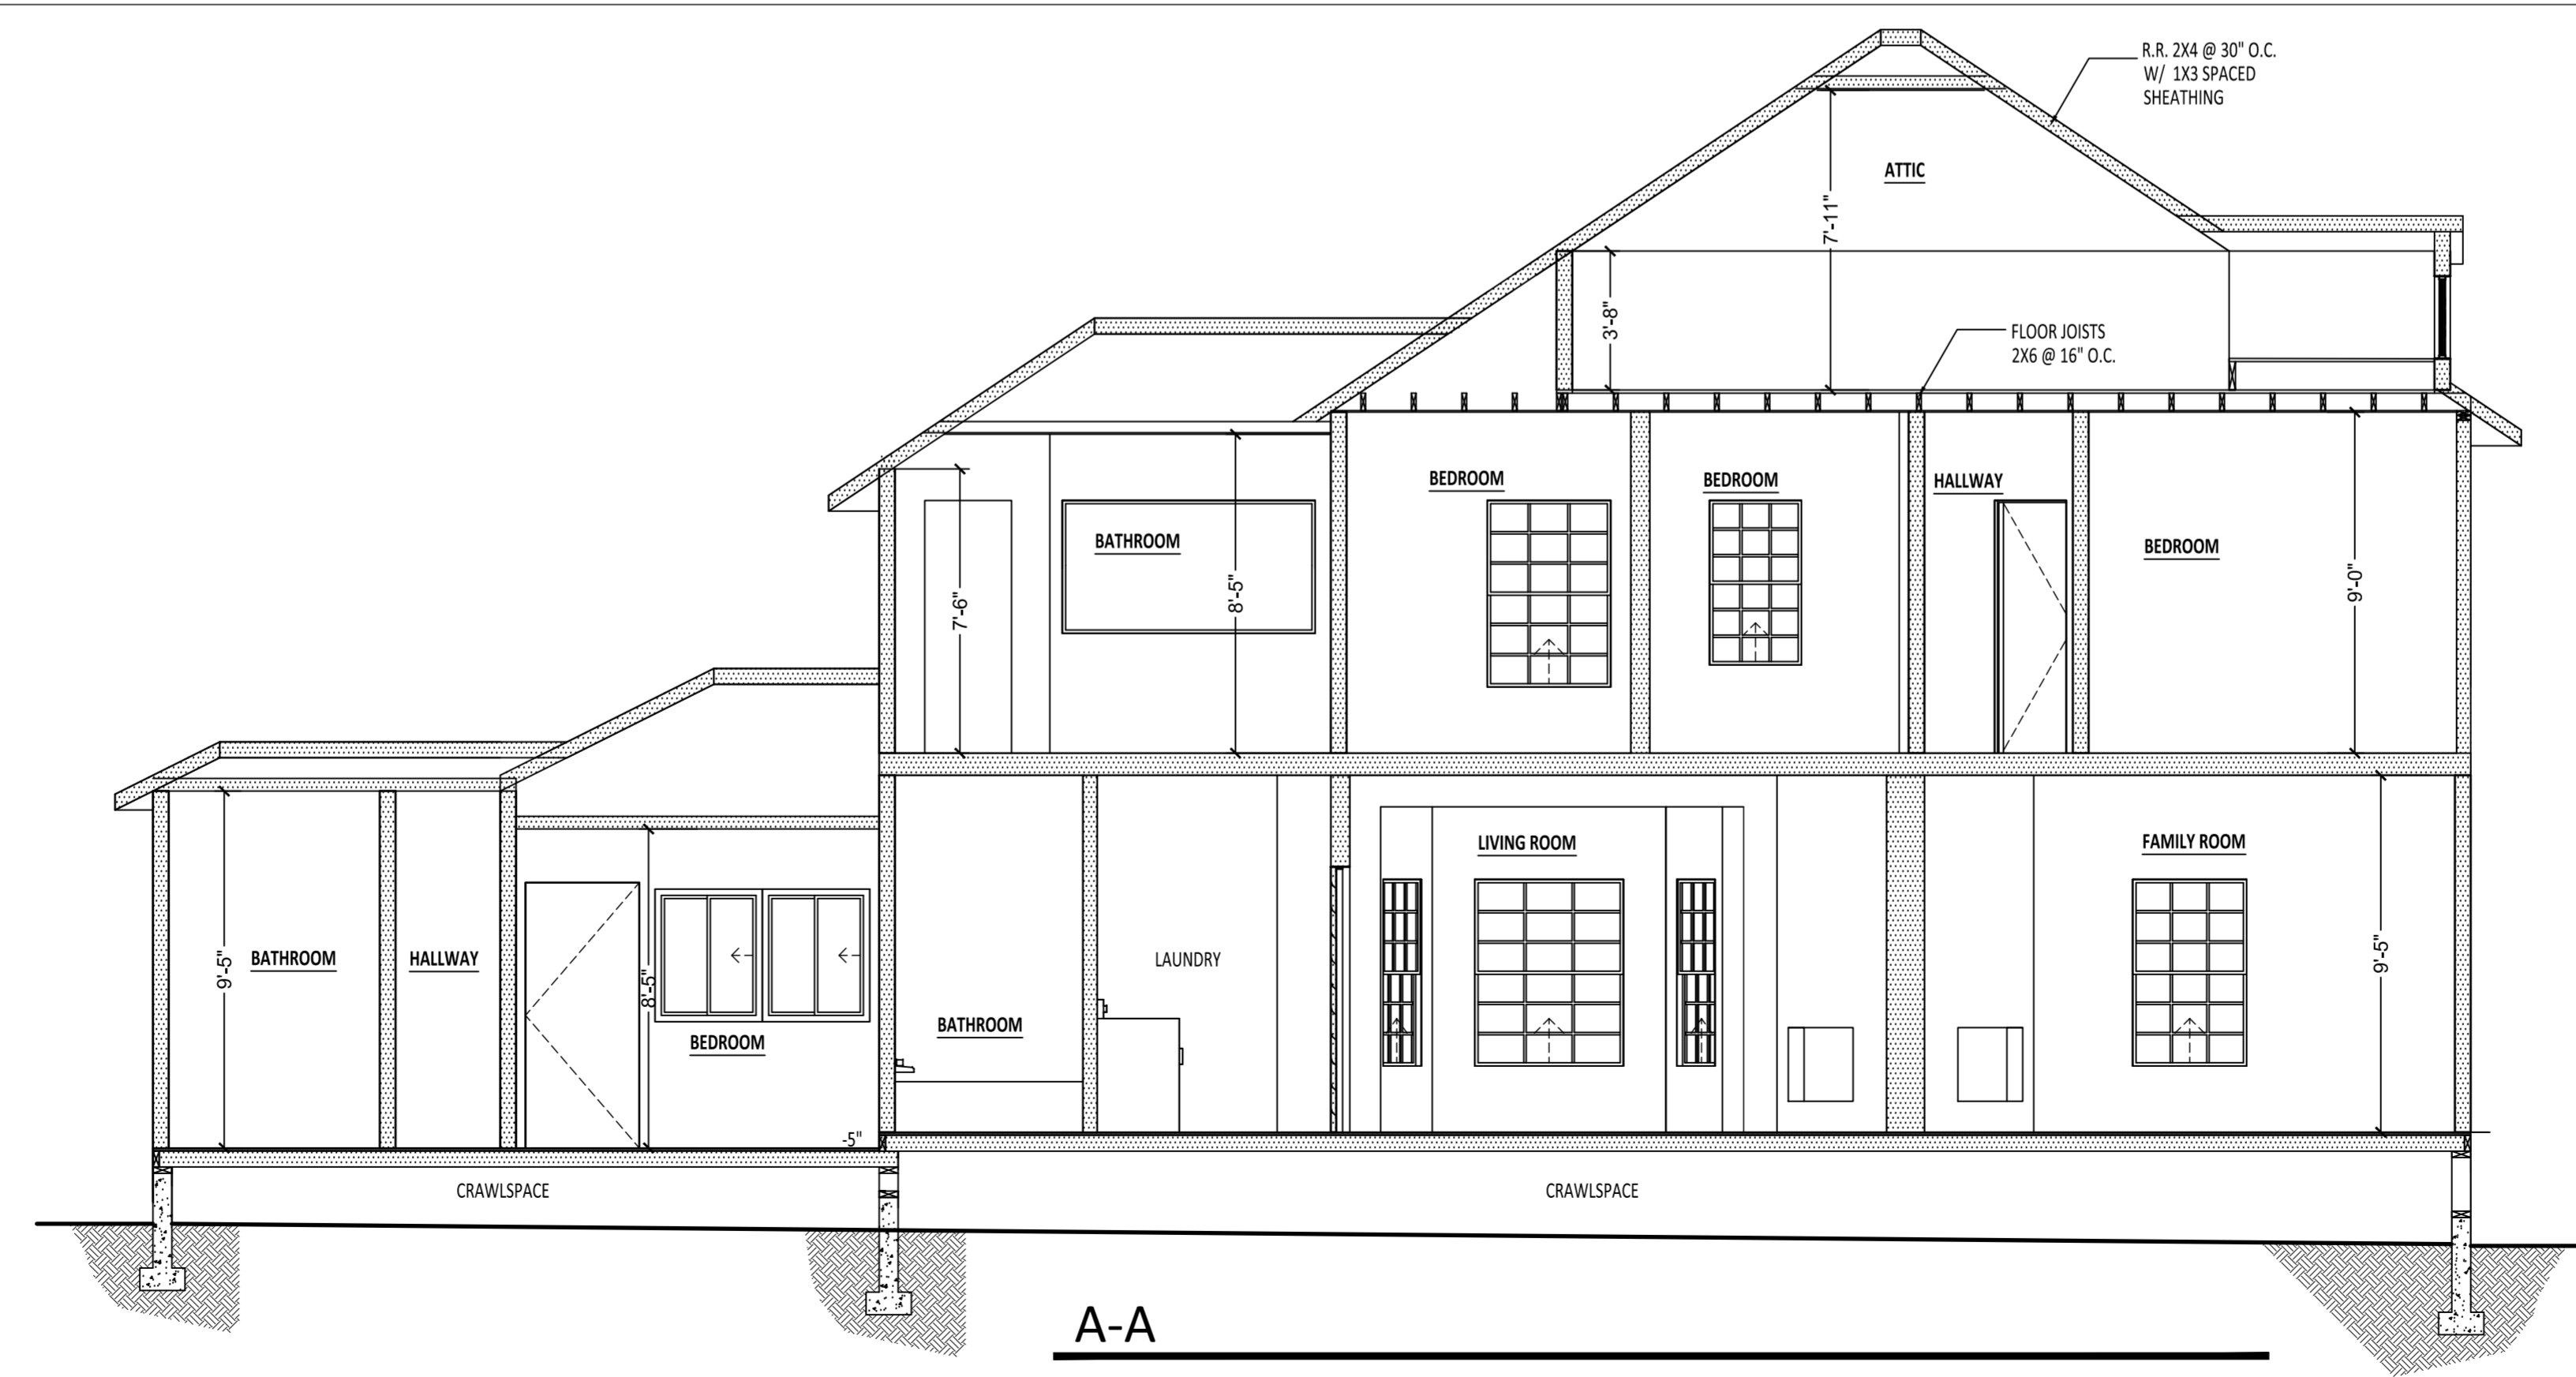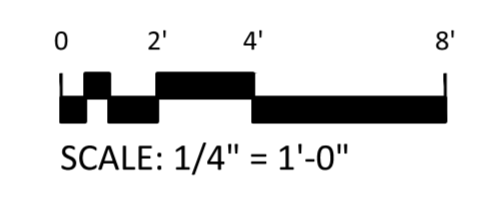

A-A

