



EXISTING SINGLE FAMILY DWELLING

Assessor's ID No: 4449-013-014
 Property Boundary Description:
 LOT COM N 49°13'20" W 68.11 FT FROM MOST
 E COR OF LOT 10 TR # 13562 TH NW AND
 FOLLOWING BDRY LINE OF SD TR TO MOST N
 COR OF LOT 11 SD TR N 45°42'55" E
 ... SEE MAPBOOK FOR MISSING PORTION ...
 SEC 36 T 15 R 17W


POOL EQUIPMENT ROOM BELOW
 GUEST HOUSE ABOVE

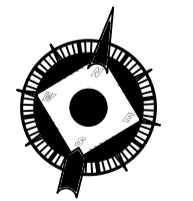

PLOT PLAN

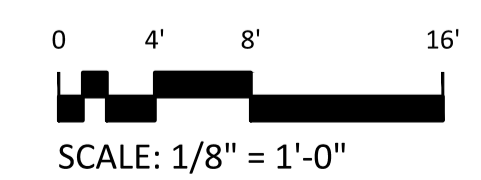

SCALE: 1/8" = 1'-0"

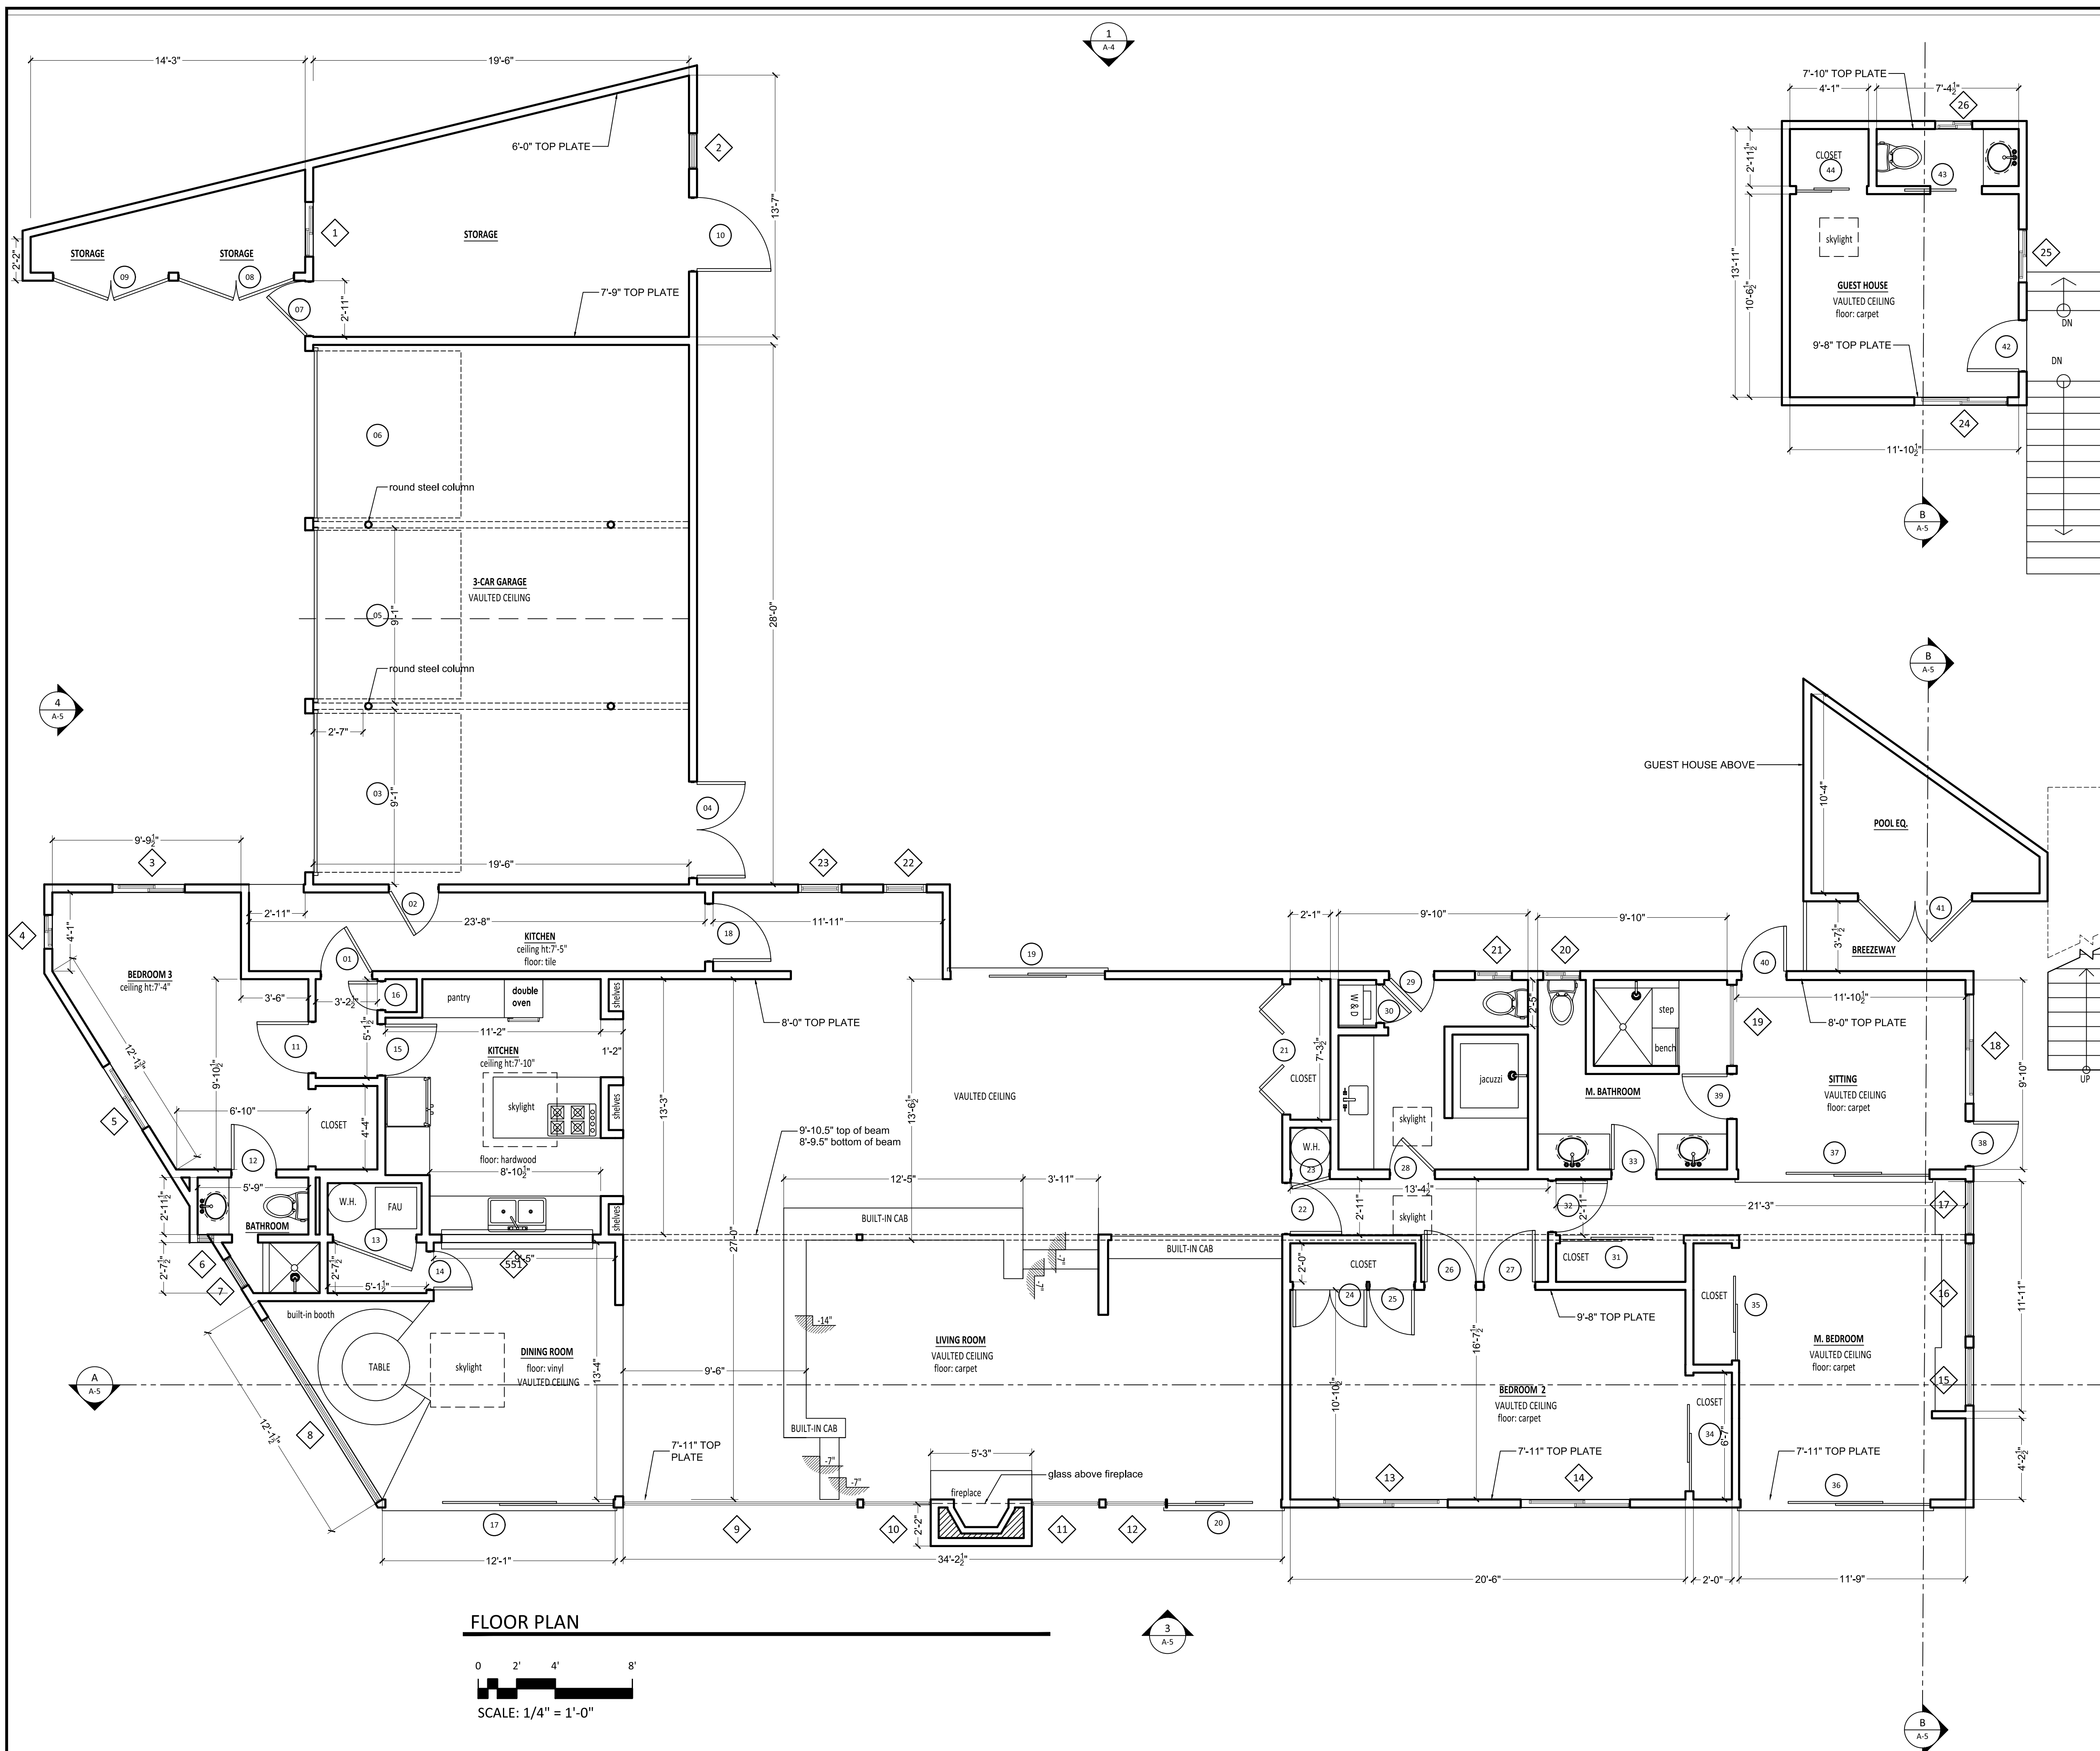


DOOR SCHEDULE


MARK	DOOR SIZE		Type	NOTES
	WD	HGT		
1	2'-8"	6'-8"	SWING SINGLE	---
2	2'-7"	6'-8"	SWING SINGLE	---
3	8'-3"	7'-5"	OVERHEAD - SECTIONAL	---
4	5'-0"	6'-3"	SWING-DOUBLE	---
5	8'-9"	7'-5"	OVERHEAD - SECTIONAL	---
6	8'-8"	7'-5"	OVERHEAD - SECTIONAL	---
7	2'-10"	7'-6"	SWING SINGLE	---
8	6'-0"	7'-6"	SWING-DOUBLE	---
9	6'-0"	7'-6"	SWING-DOUBLE	---
10	3'-10"	6'-8"	SWING SINGLE	---
11	2'-8"	6'-8"	SWING SINGLE	---
12	2'-4"	6'-8"	SWING SINGLE	---
13	4'-4"	6'-8"	SWING SINGLE	---
14	2'-0"	6'-8"	SWING SINGLE	---
15	2'-8"	6'-8"	SWING SINGLE	---
16	1'-6"	6'-8"	SWING SINGLE	---
17	11'-10"	6'-8"	PATIO DOORS-DOUBLE	---
18	3'-0"	6'-8"	SWING SINGLE	---
19	8'-0"	6'-8"	PATIO DOORS-DOUBLE	---
20	5'-11"	7'-10"	PATIO DOORS-DOUBLE	---
21	6'-9"	6'-8"	BIFOLD - DOUBLE	---
22	2'-8"	6'-8"	SWING SINGLE	---
23	2'-0"	6'-8"	SWING SINGLE	---
24	3'-10"	6'-8"	SWING-DOUBLE	---
25	2'-4"	6'-8"	SWING SINGLE	---
26	2'-8"	6'-8"	SWING SINGLE	---
27	2'-8"	6'-8"	SWING SINGLE	---
28	2'-4"	6'-8"	SWING SINGLE	---
29	2'-4"	6'-8"	SWING SINGLE	---
30	2'-0"	6'-8"	SWING SINGLE	---
31	6'-5"	6'-8"	SLIDING - DOUBLE	---
32	2'-8"	6'-8"	SWING SINGLE	---
33	2'-4"	6'-8"	SWING SINGLE	---
34	6'-0"	6'-8"	SLIDING - DOUBLE	---
35	5'-10"	6'-8"	SLIDING - DOUBLE	---
36	9'-10"	6'-8"	PATIO DOORS-DOUBLE	---
37	9'-11"	6'-7"	PATIO DOORS-DOUBLE	---
38	2'-4"	6'-8"	SWING SINGLE	---
39	2'-4"	6'-8"	SWING SINGLE	---
40	2'-4"	6'-8"	SWING SINGLE	---
41	5'-11"	6'-8"	SWING-DOUBLE	---
42	2'-8"	6'-8"	SWING SINGLE	---
43	2'-8"	6'-8"	POCKET - SINGLE	---
44	3'-8"	6'-8"	SLIDING - DOUBLE	---

WINDOW SCHEDULE


MARK	WINDOW SIZE		Type	NOTES
	Width	HEIGHT		
1	2'-10"	1'-10"	SLIDING	---
2	1'-10"	1'-10"	SINGLE HUNG	---
3	3'-9"	1'-10"	SLIDING	---
4	1'-9"	1'-9"	SLIDING	---
5	3'-10"	2'-10"	SLIDING	---
6	10'-0"	2'-10"	SINGLE HUNG	---
7	1'-9"	1'-9"	SINGLE HUNG	---
8	11'-2"	6'-3"	FIXED	---
9	12'-2"	6'-8"	FIXED	---
10	3'-6"	7'-10"	FIXED	---
11	3'-8"	7'-10"	FIXED	---
12	3'-1 1/2"	7'-10"	FIXED	---
13	5'-8"	3'-9"	SLIDING	---
14	5'-8"	3'-9"	SLIDING	---
15	3'-0"	3'-4"	FIXED	---
16	4'-10"	3'-4"	FIXED	---
17	2'-9"	3'-4"	FIXED	---
18	5'-8"	3'-9"	SLIDING	---
19	4'-2 1/2"	6'-8"	FIXED	---
20	1'-11"	1'-11"	SLIDING	---
21	1'-11"	1'-11"	SLIDING	---
22	1'-11"	1'-11"	---	---
23	1'-11"	1'-11"	---	---
24	4'-10"	2'-10"	SLIDING	---
25	2'-9"	2'-10"	SLIDING	---
26	1'-11"	2'-10"	SLIDING	---

FLOOR PLAN

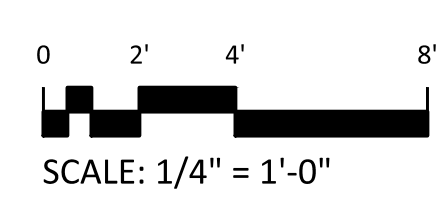


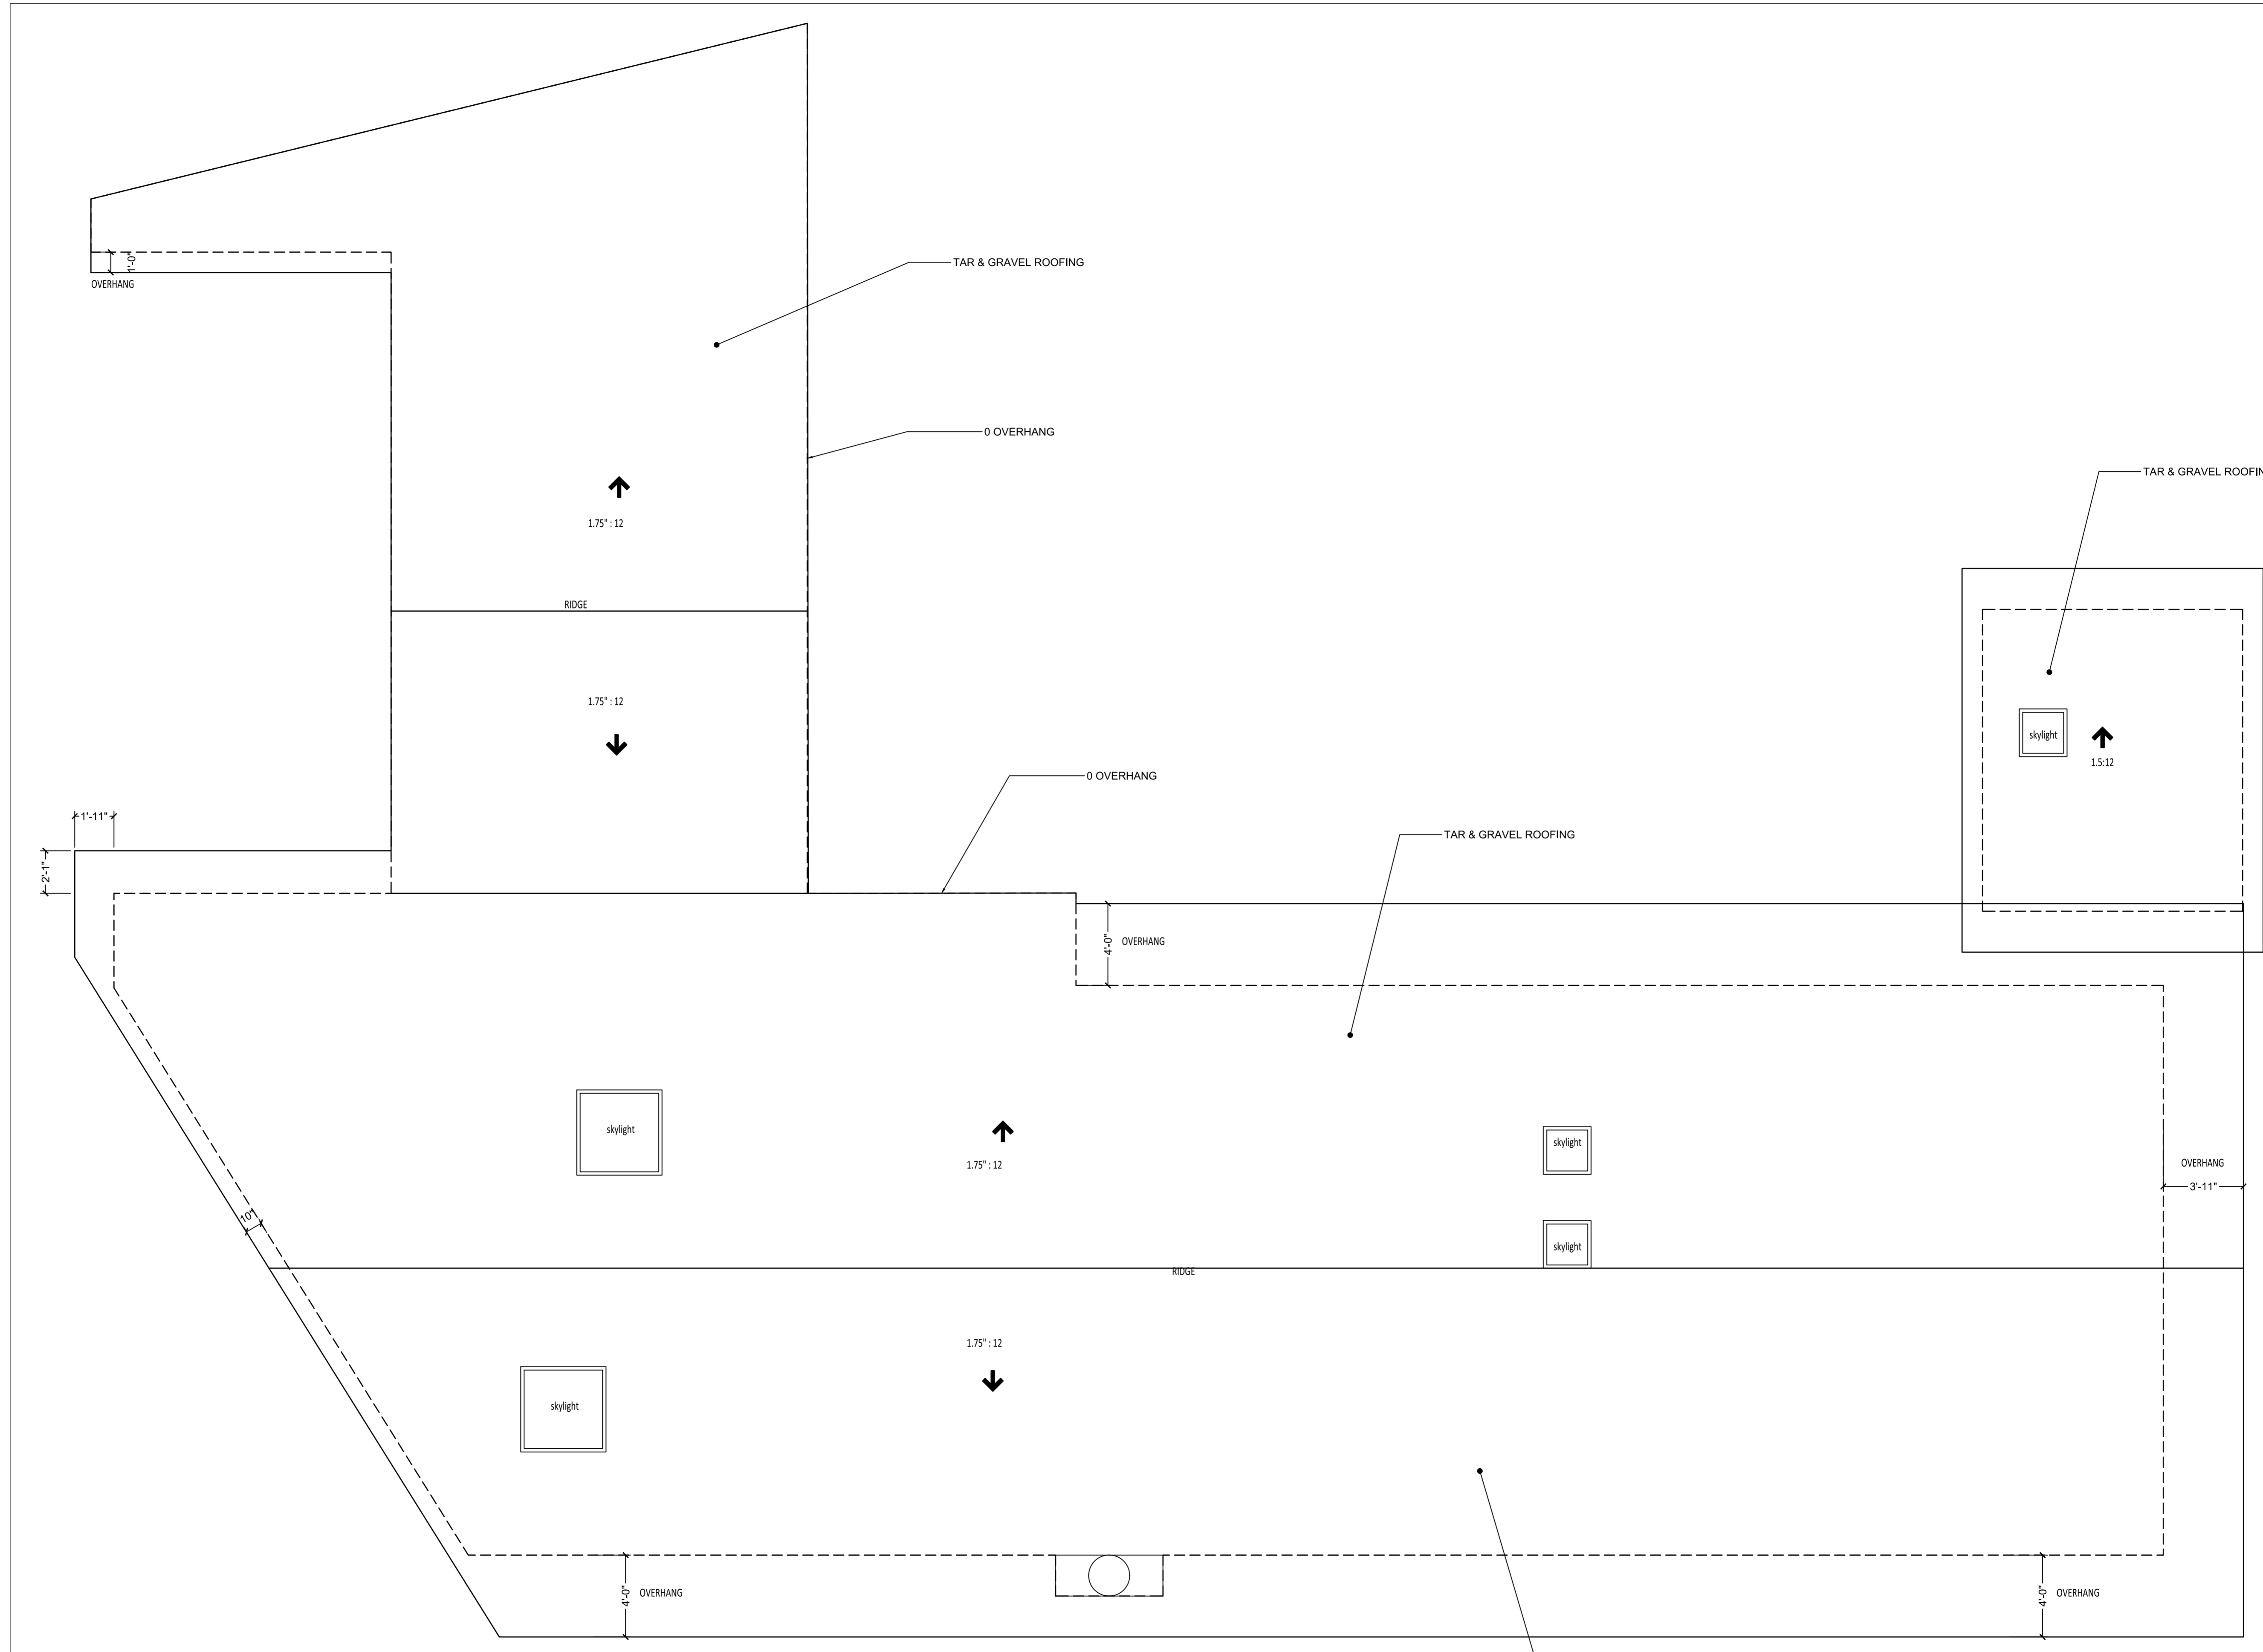


ROOF PLAN

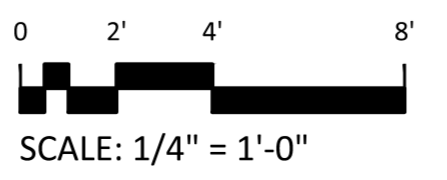


TAR & GRAVEL ROOFING

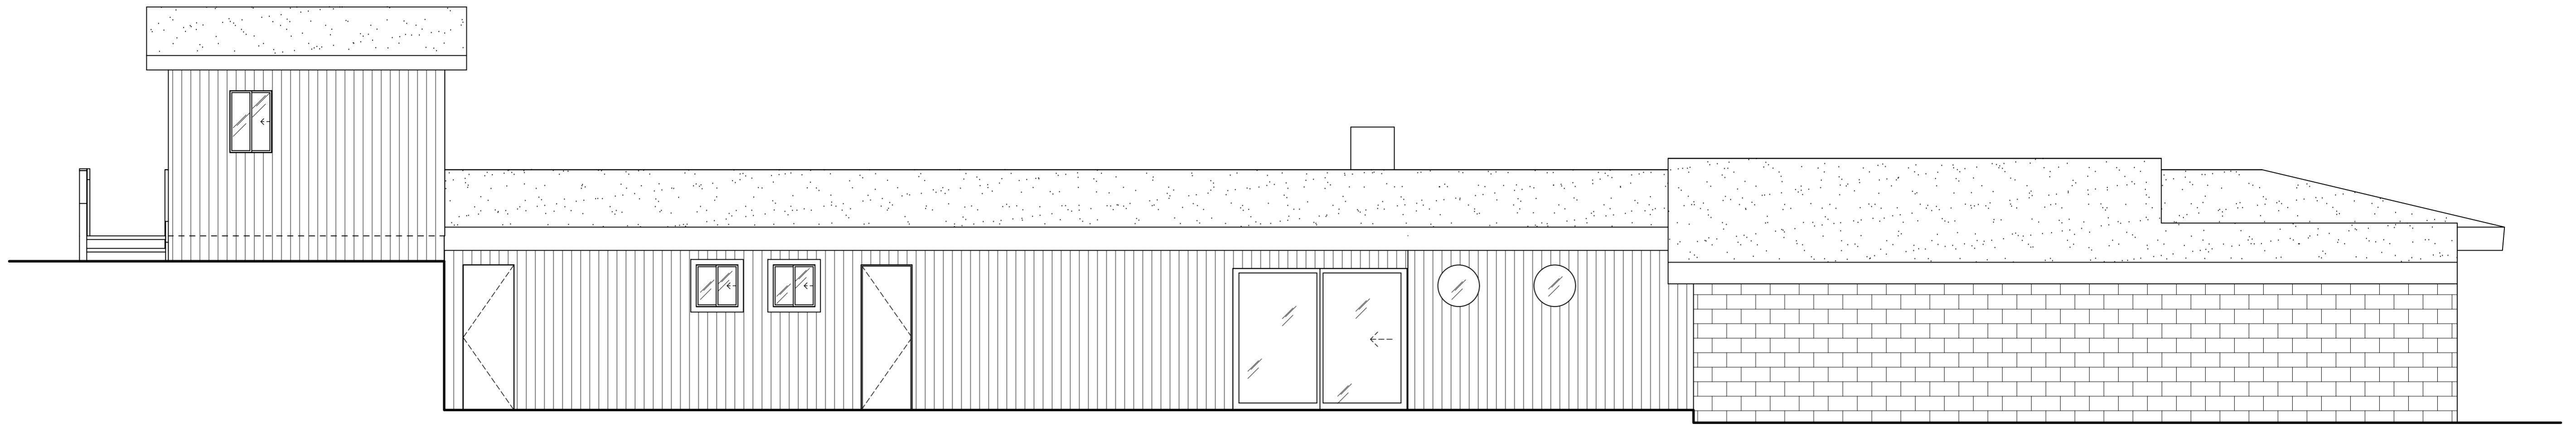


1 N. ELEVATION
 0 2' 4' 8'
 SCALE: 1/4" = 1'-0"

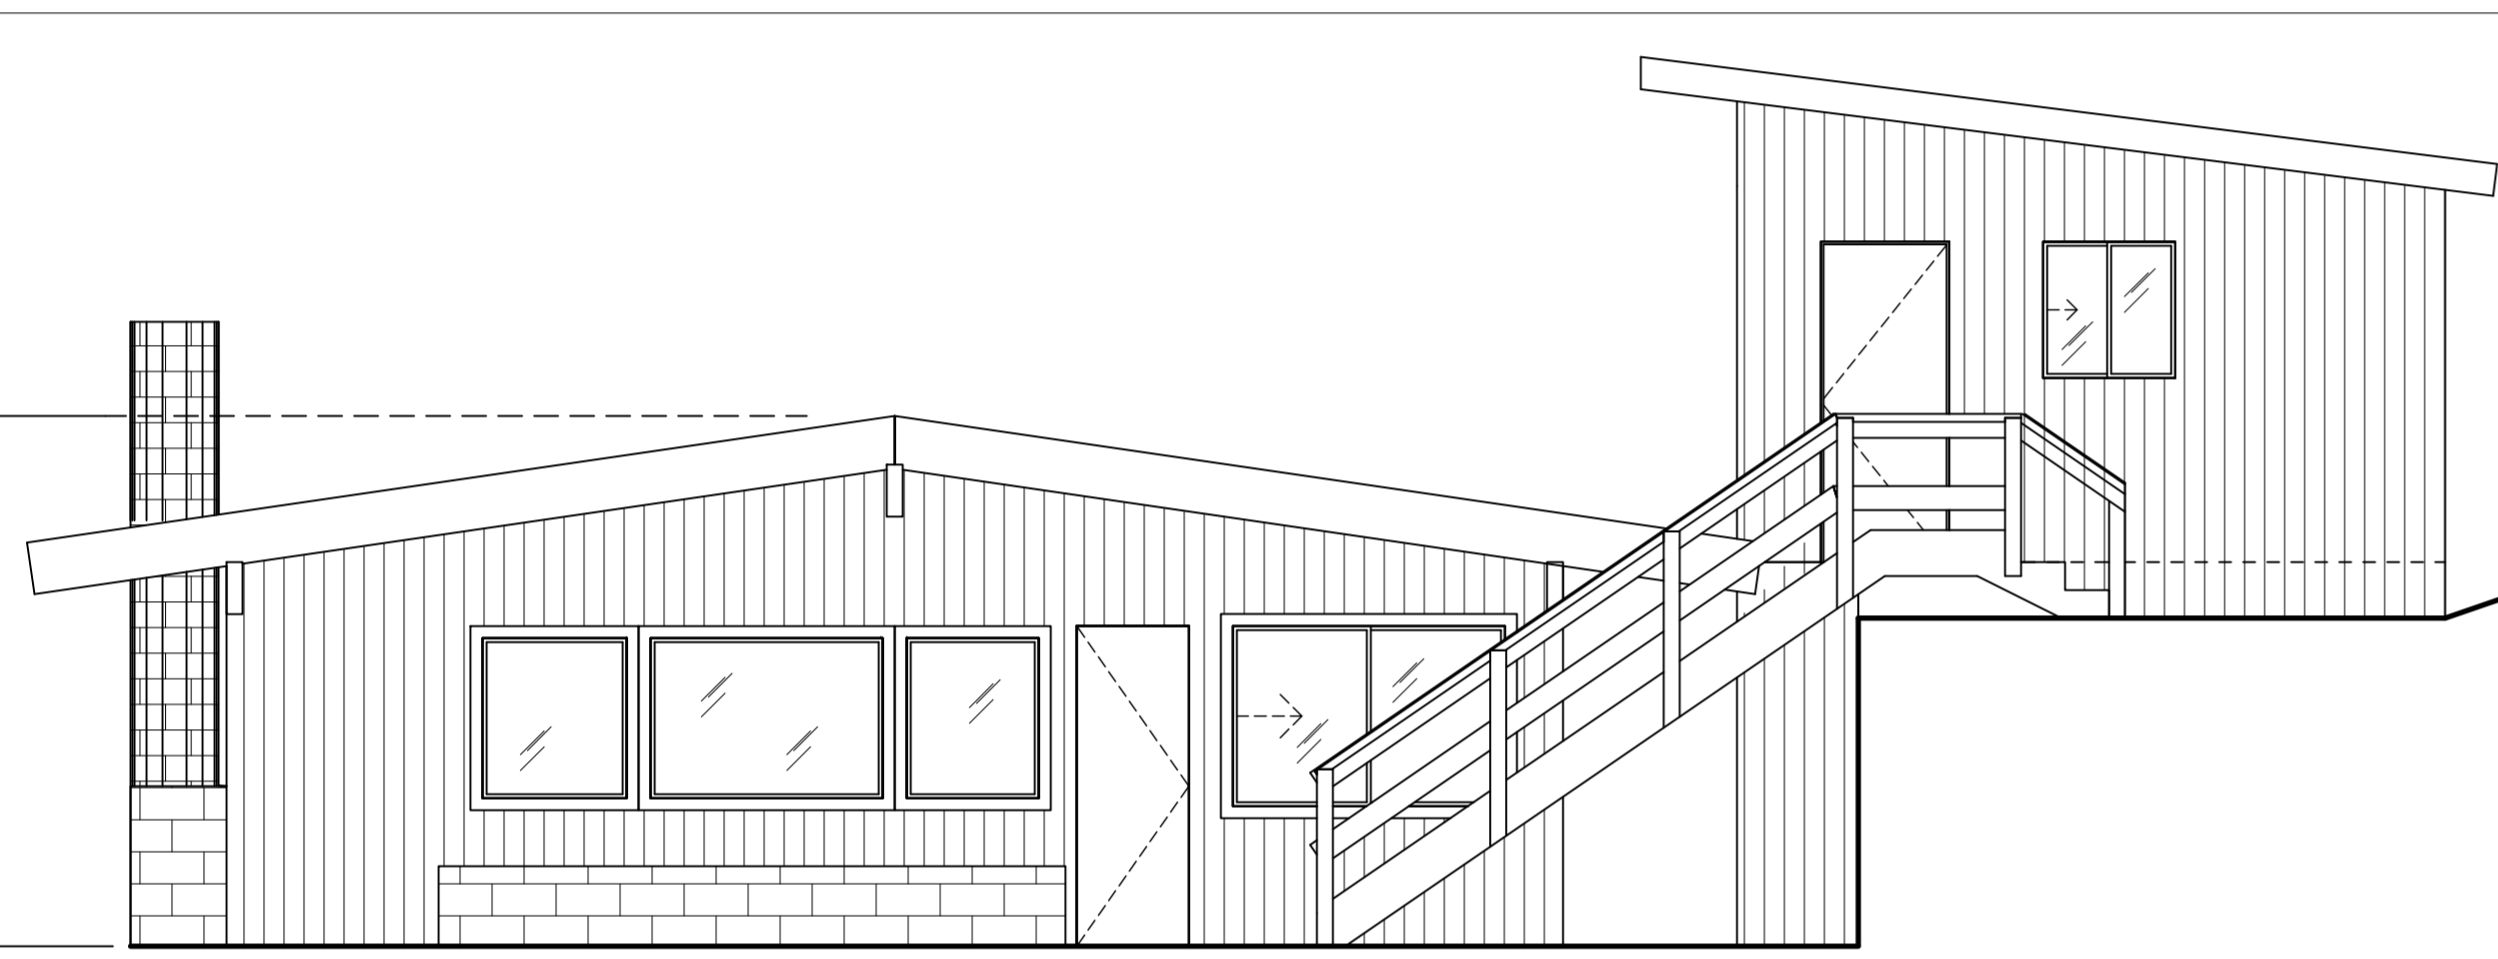


2 E. ELEVATION
 0 2' 4' 8'
 SCALE: 1/4" = 1'-0"

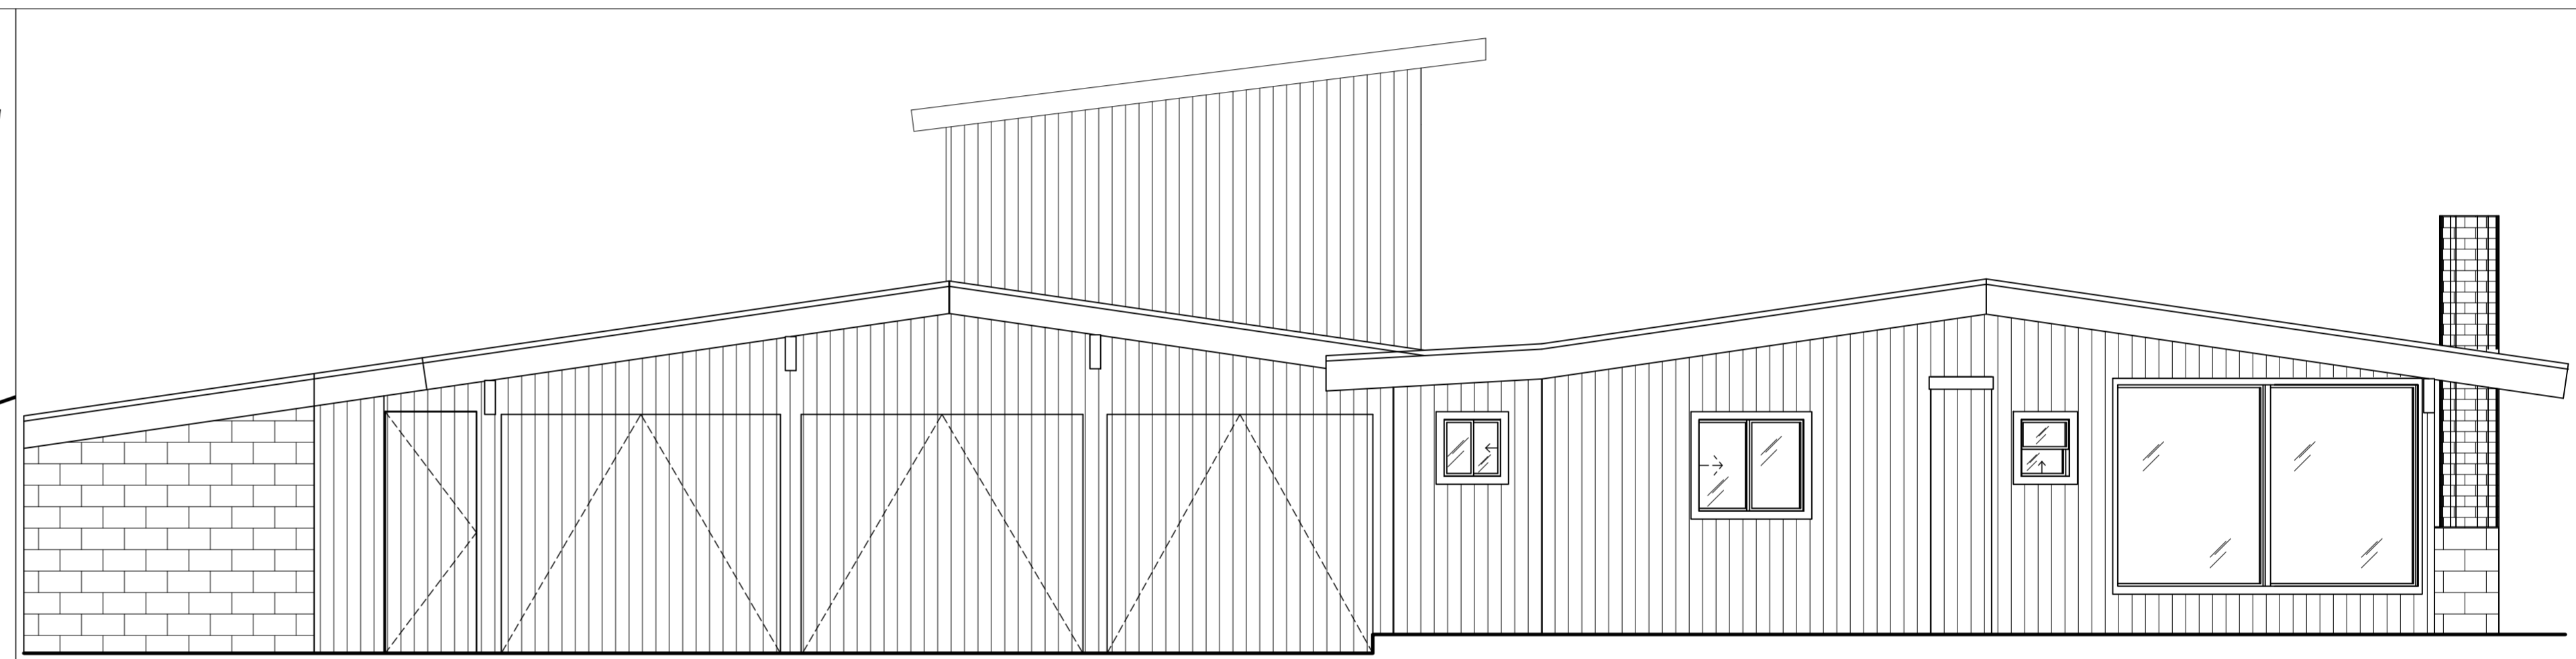


4 W. ELEVATION
 0 2' 4' 8'
 SCALE: 1/4" = 1'-0"

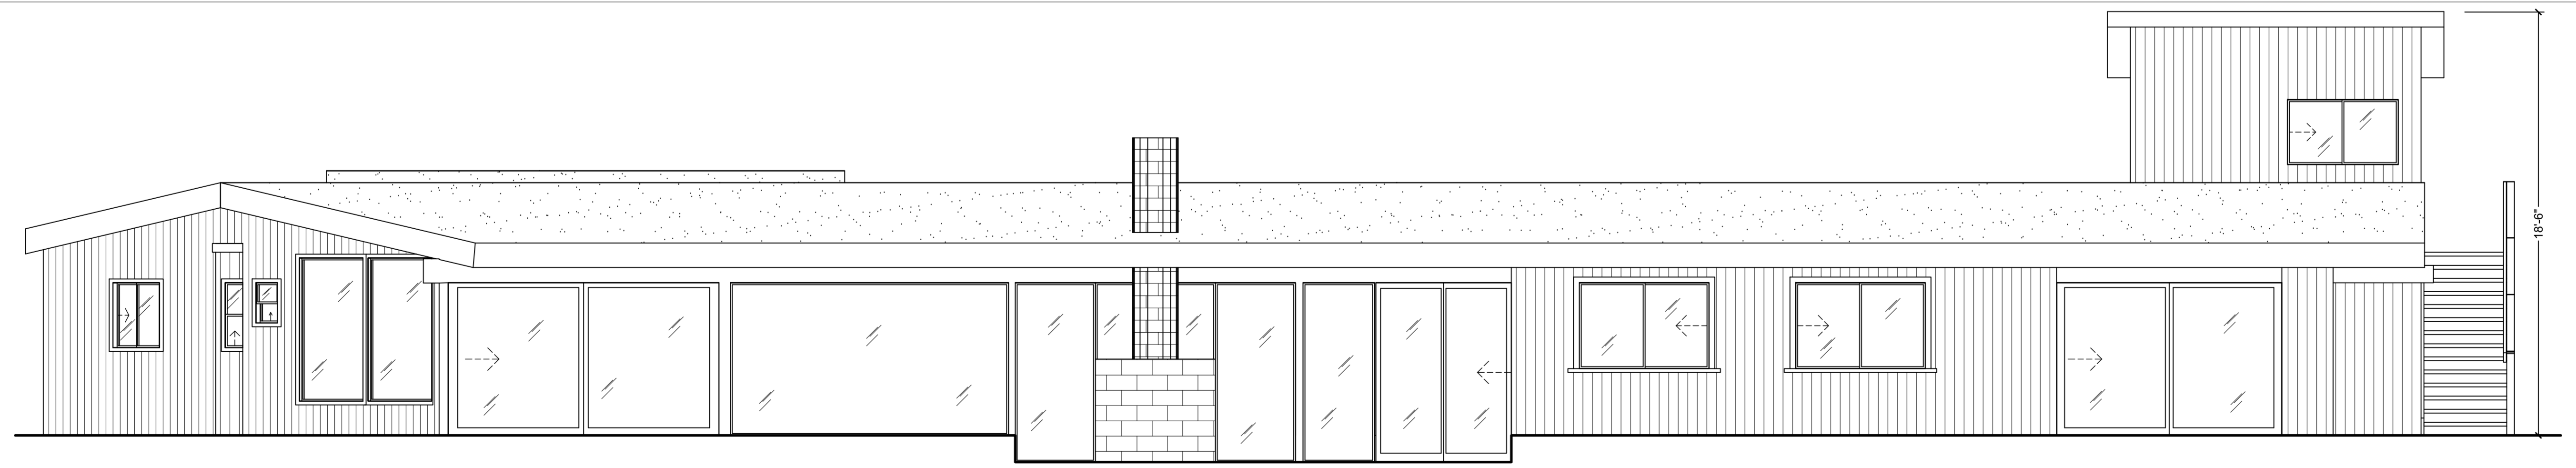


3 S. ELEVATION
 0 2' 4' 8'
 SCALE: 1/4" = 1'-0"

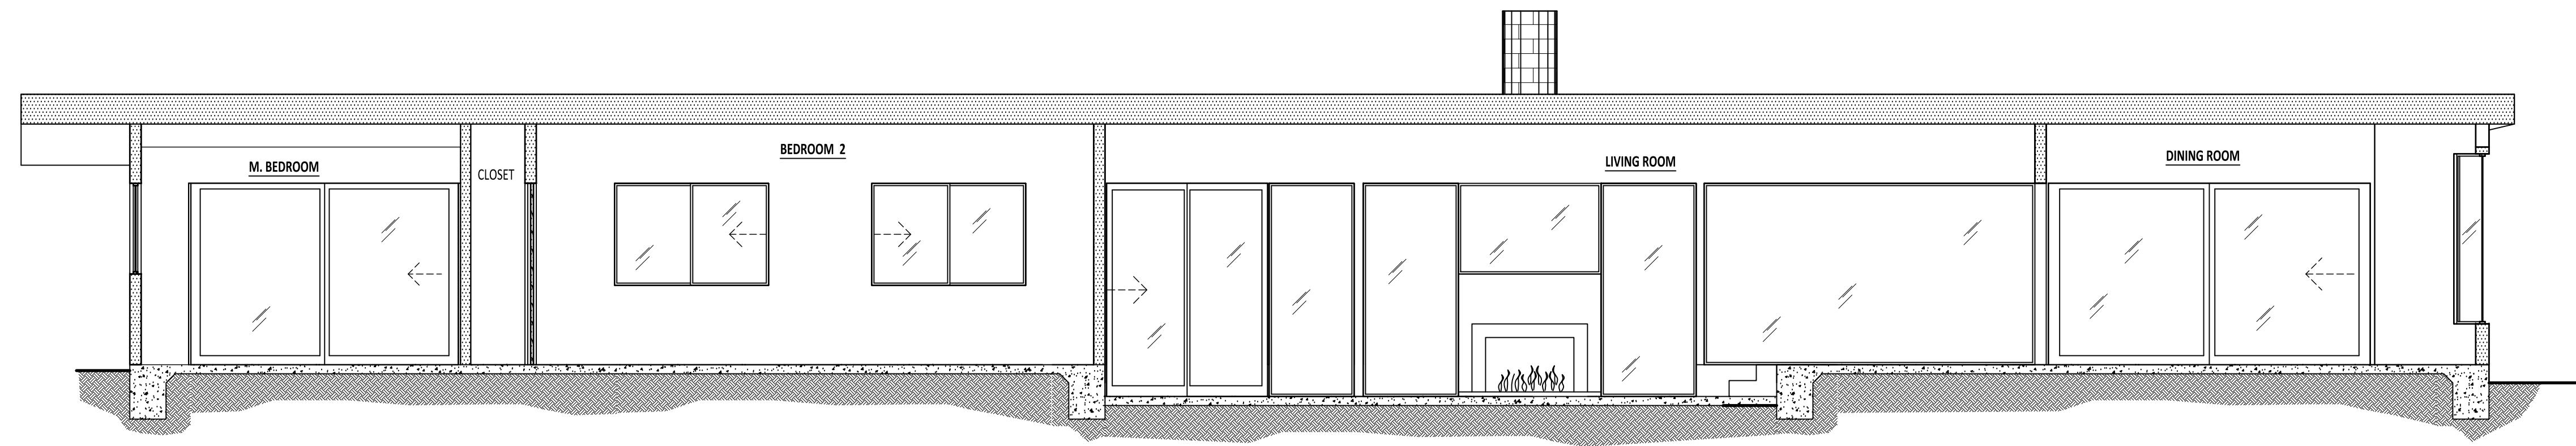

A-A
 0 2' 4' 8'
 SCALE: 1/4" = 1'-0"

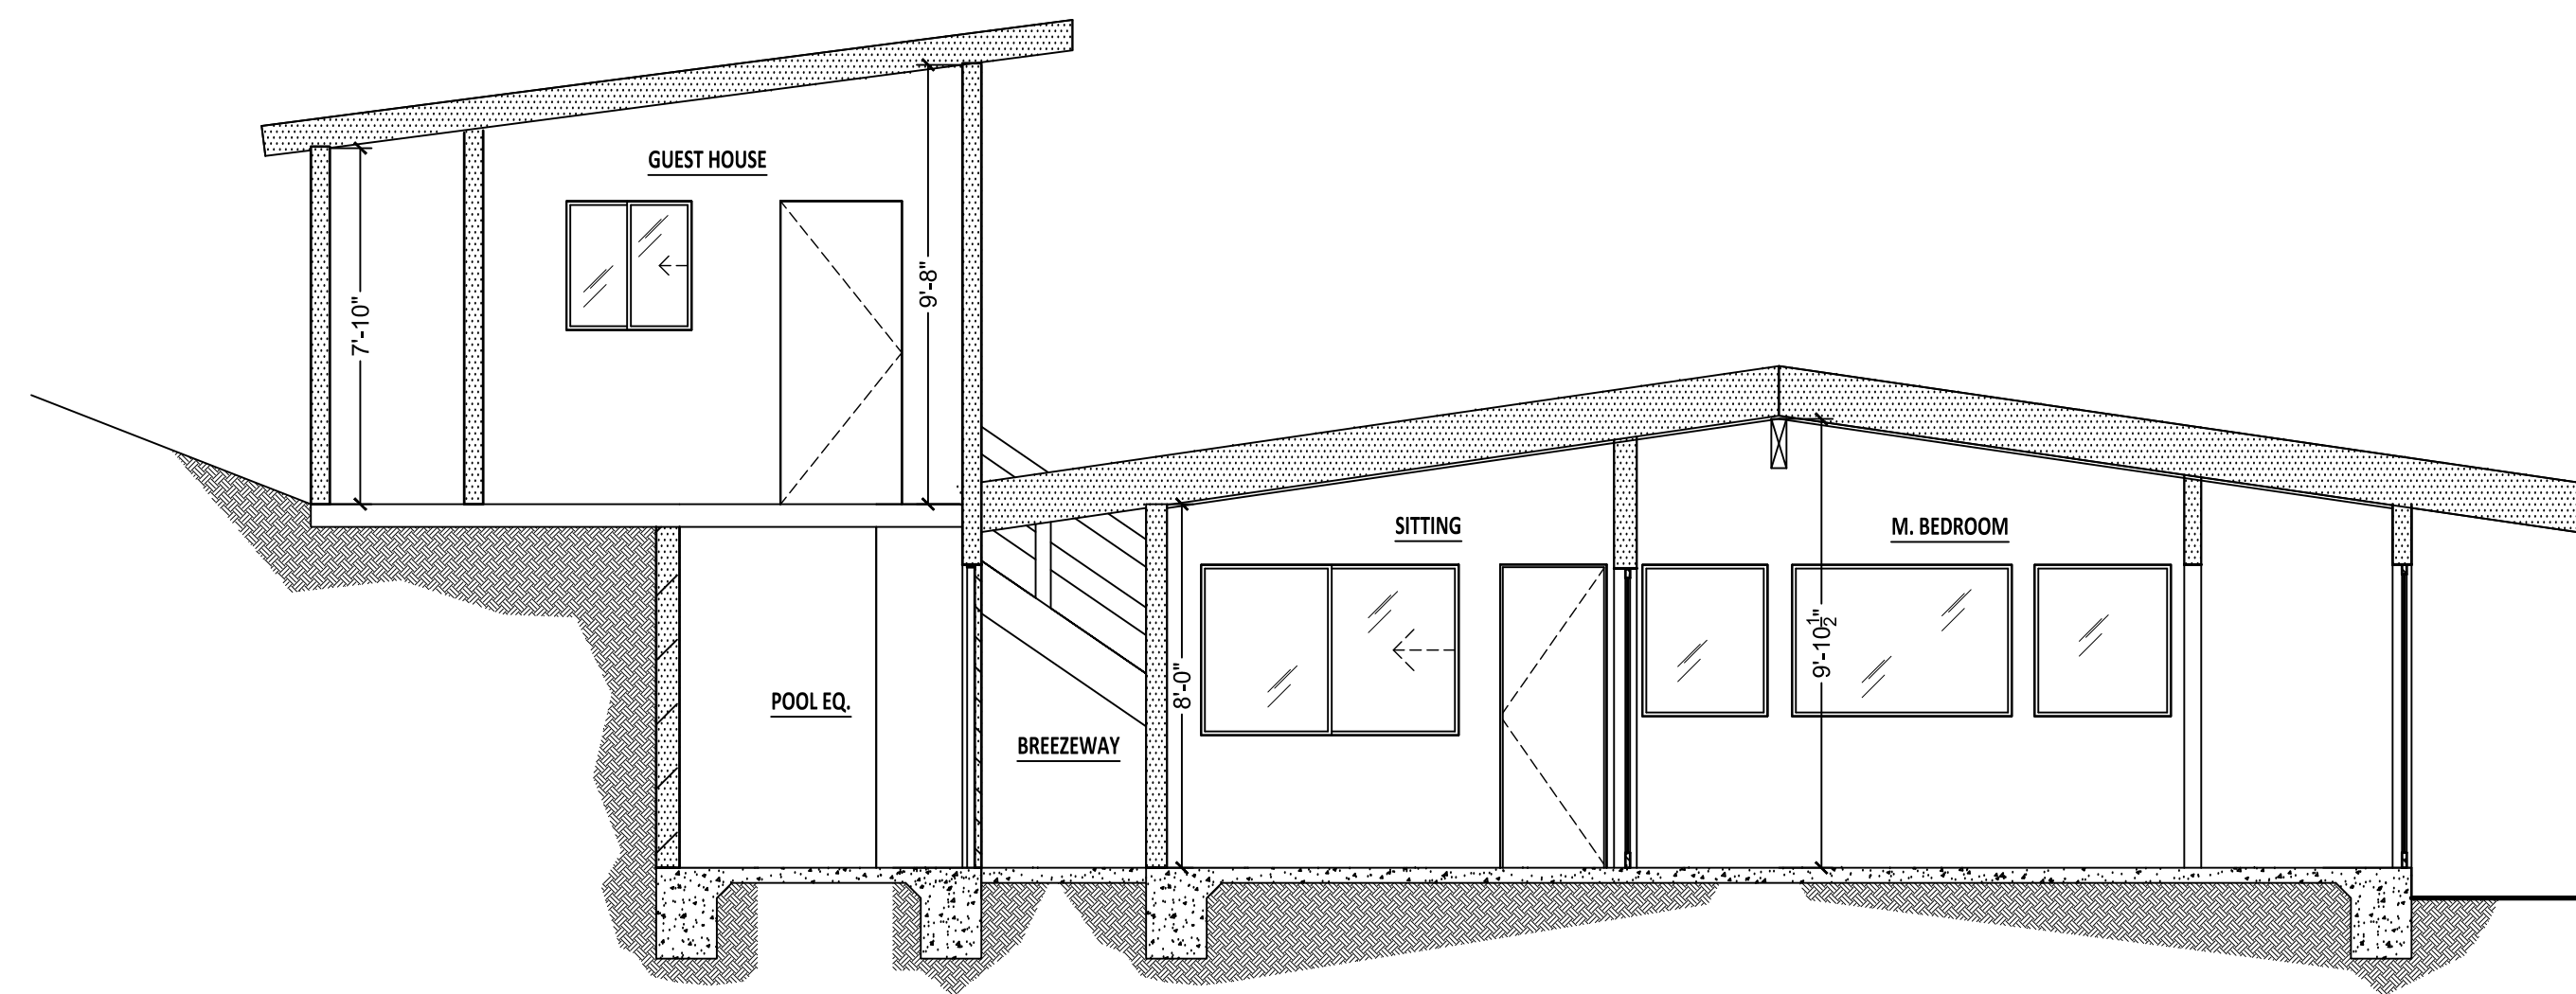

B-B
 0 2' 4' 8'
 SCALE: 1/4" = 1'-0"

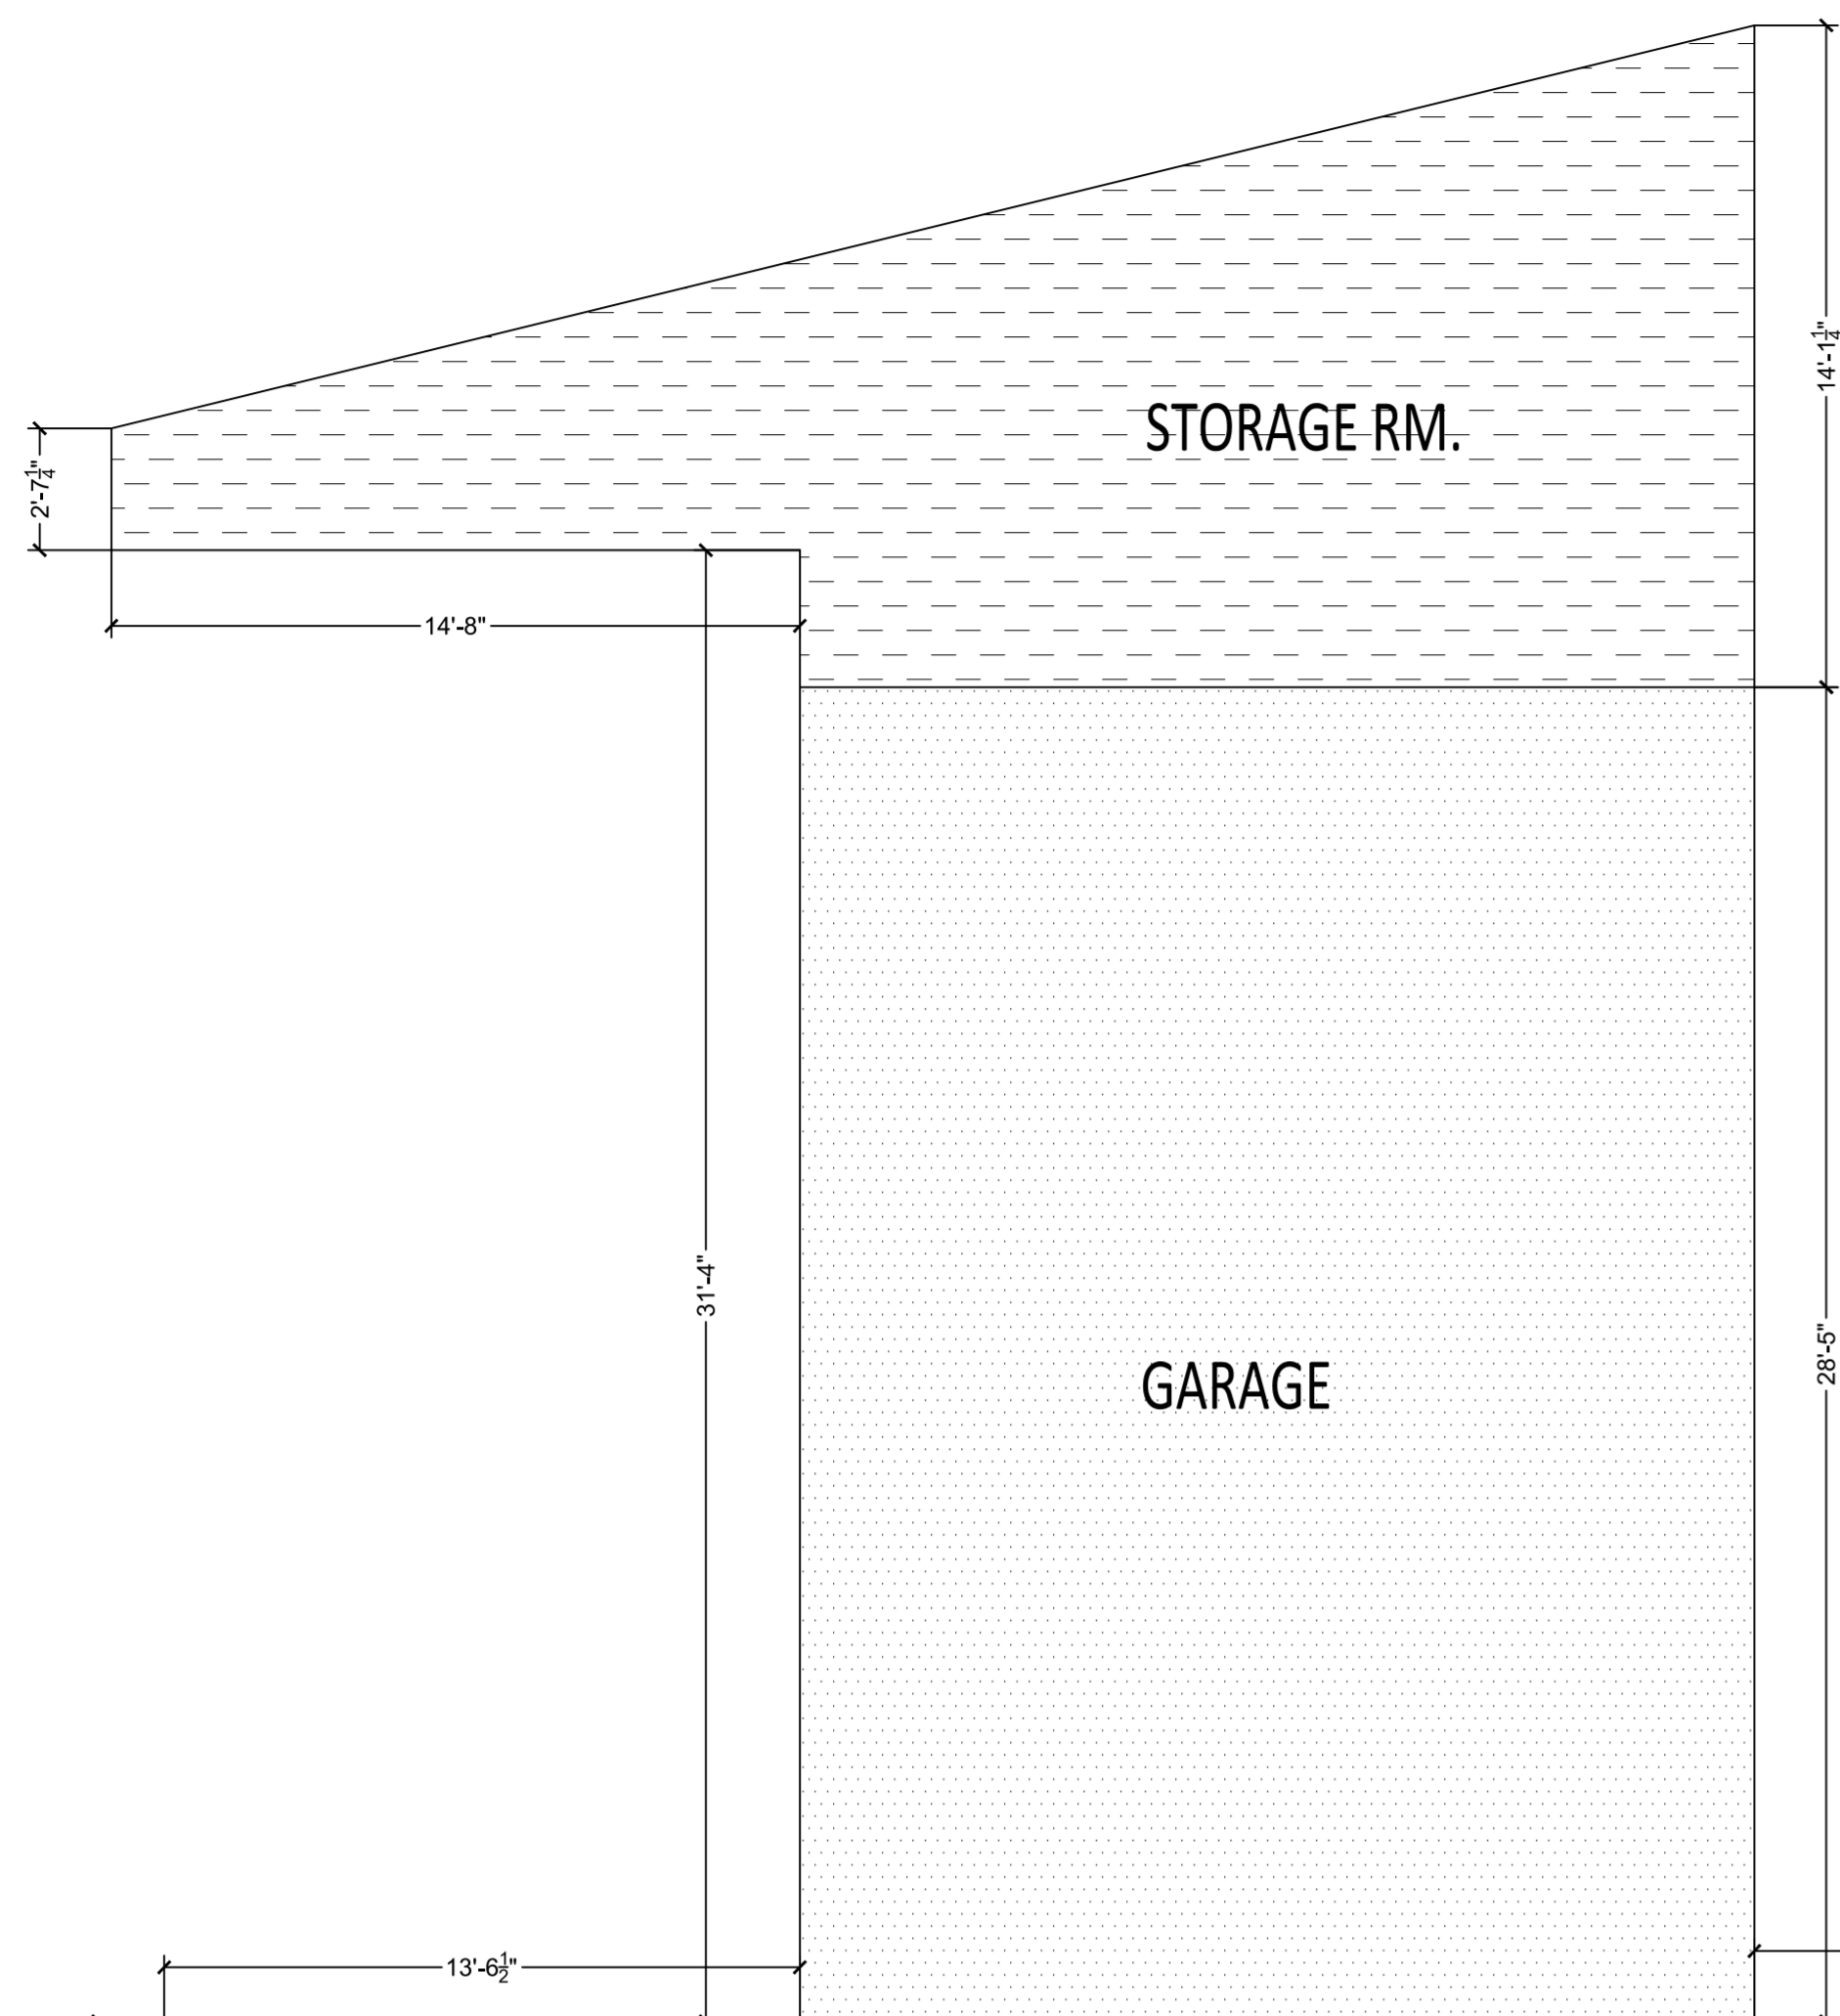

SQUARE FOOTAGE

HOUSE:	2758 SF
GUEST HOUSE:	187 SF
GARAGE:	578 SF
STORAGE:	301 SF
TOTAL:	3824 SF

