


ABERDEEN AVE

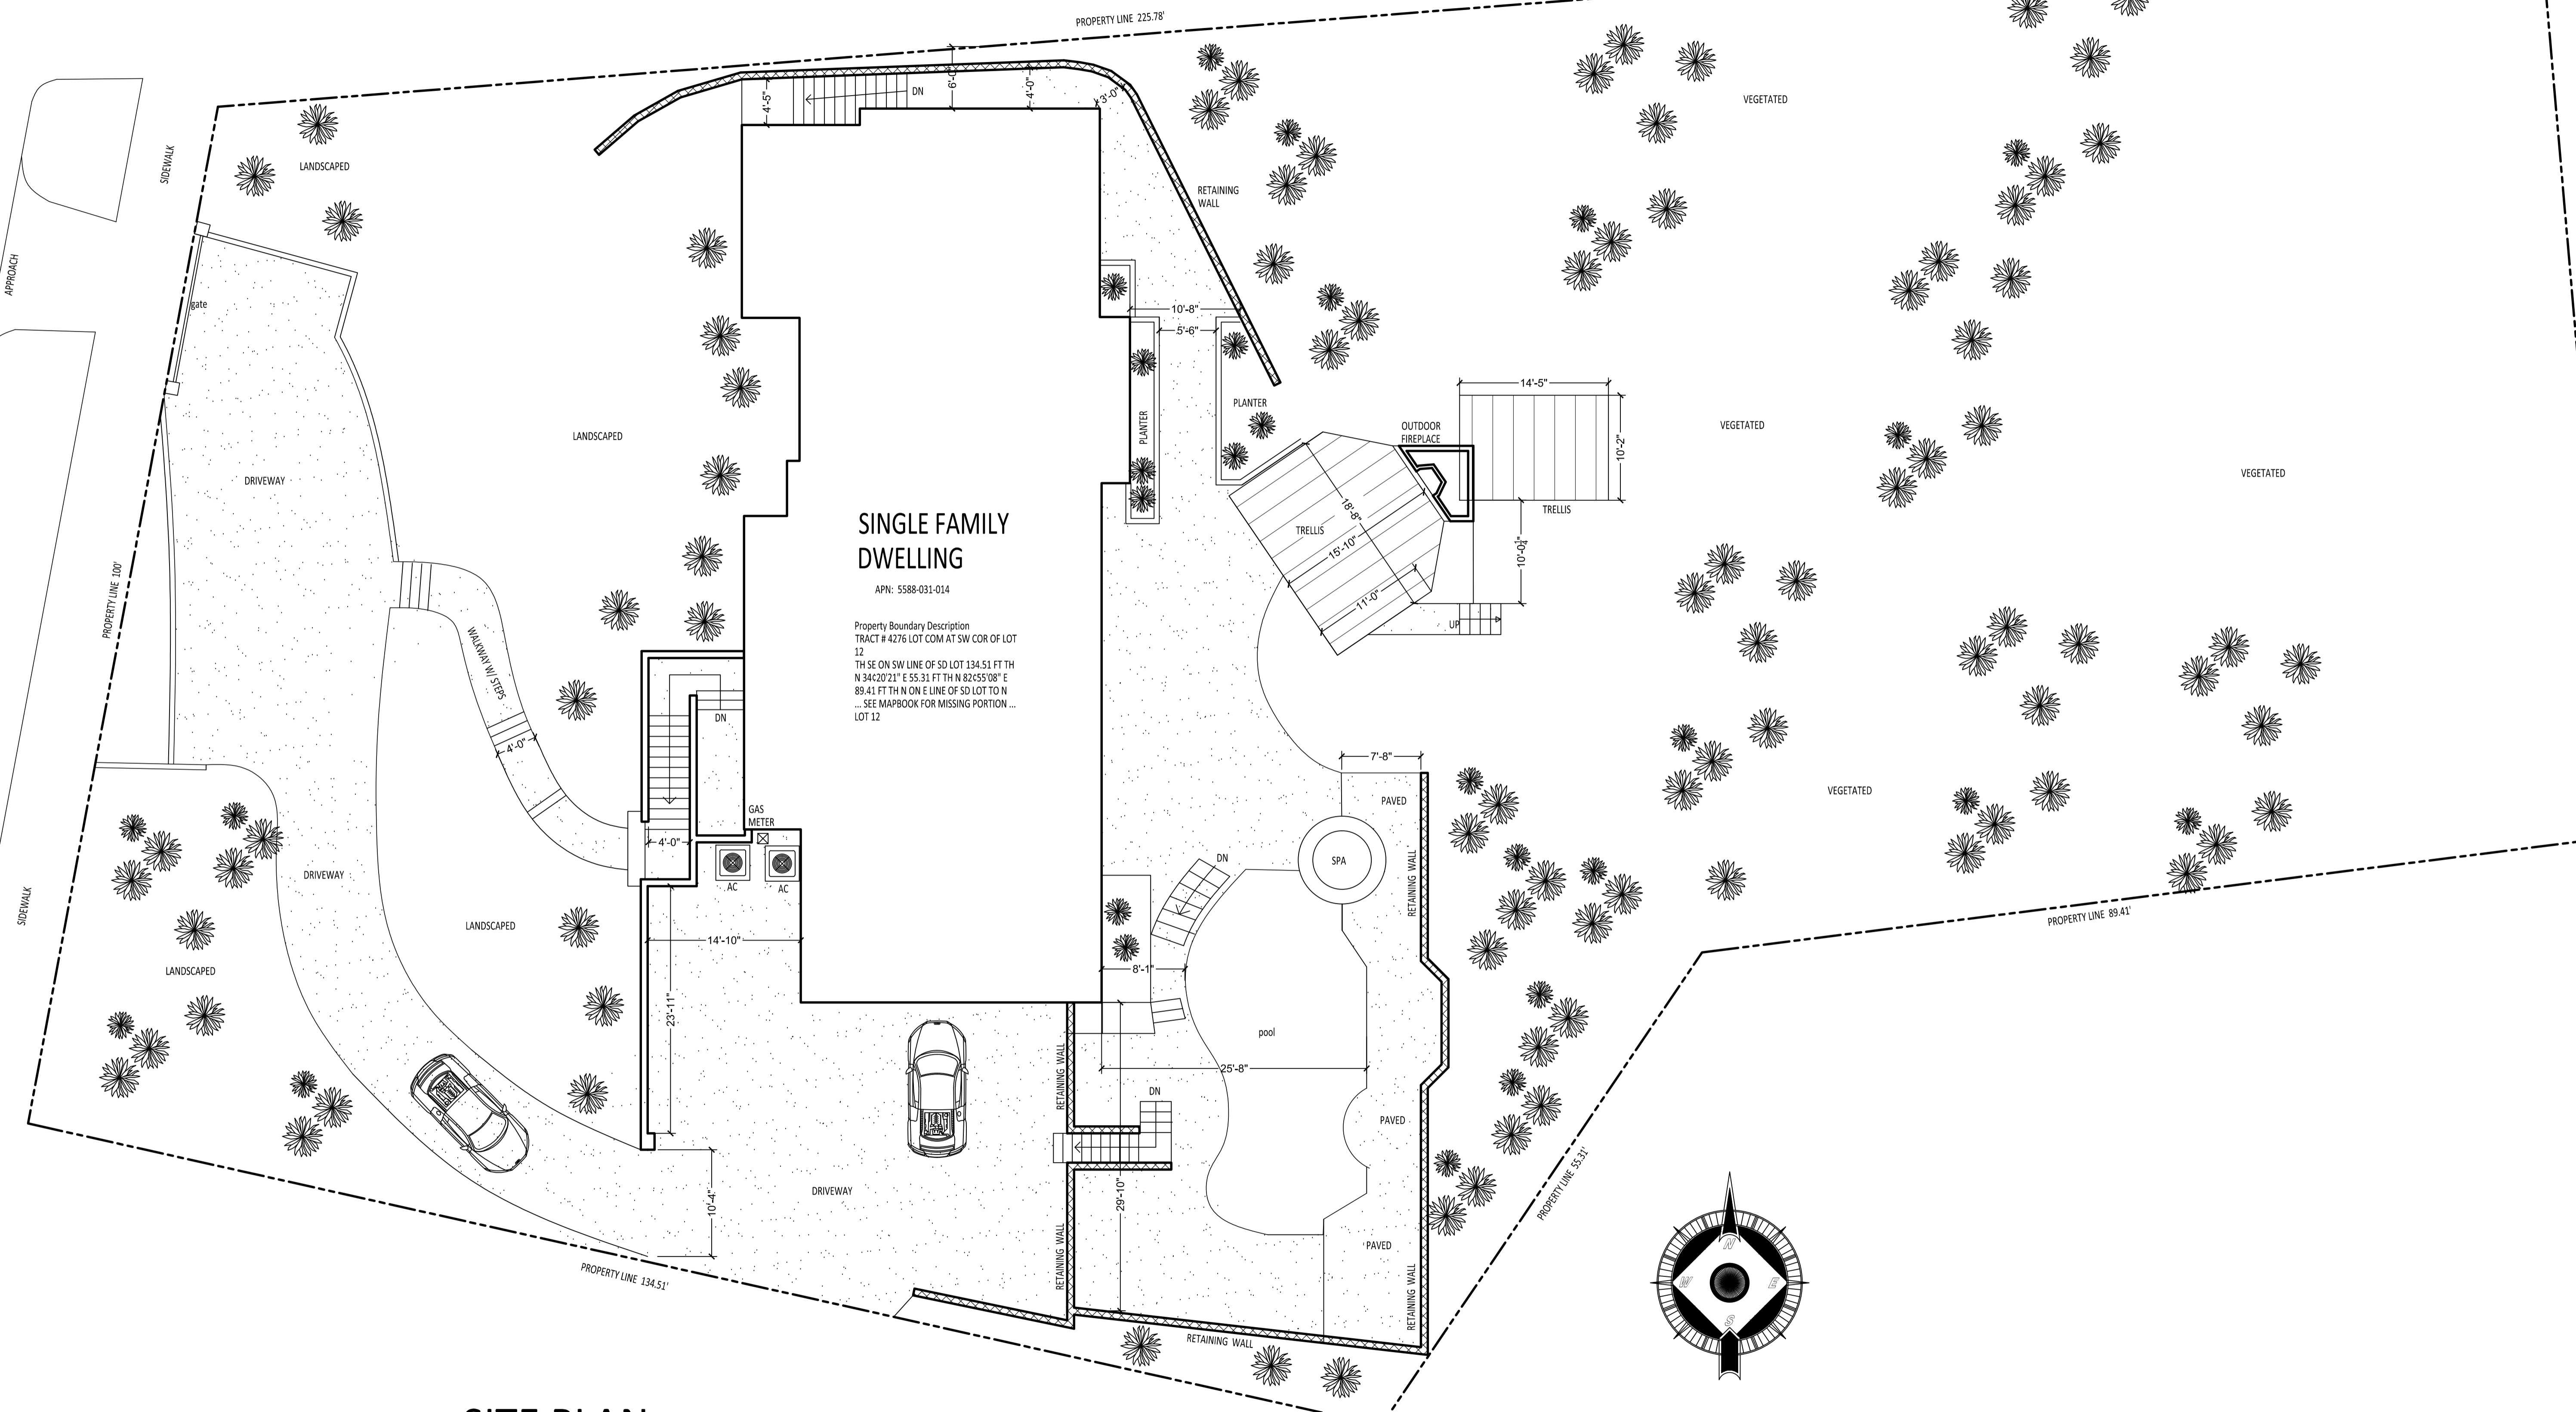


SINGLE FAMILY DWELLING

APN: 5588-031-014

Property Boundary Description
 TRACT # 4276 LOT COM AT SW COR OF LOT 12
 TH SE ON SW LINE OF SD LOT 134.51 FT TH
 N 34°20'21" E 55.31 FT TH N 82°55'08" E
 89.41 FT TH N ON E LINE OF SD LOT TO N
 ... SEE MAPBOOK FOR MISSING PORTION ...
 LOT 12

SITE PLAN

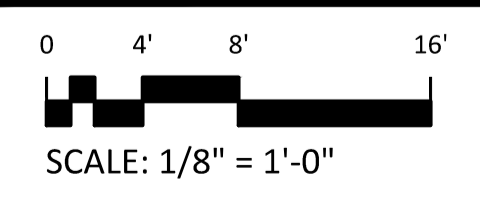


DOOR SCHEDULE


MARK	DOOR SIZE		Type	NOTES
	WD	HGT		
1	3'-3"	6'-10"	SWING SINGLE	---
2	2'-2"	6'-2"	SWING SINGLE	---
3	1'-10"	6'-6"	SWING SINGLE	---
4	3'-7"	7'-2"	SWING-DOUBLE	---
5	2'-10"	7'-0"	SWING SINGLE FULL LIGHT	---
6	2'-10"	7'-0"	SWING SINGLE FULL LIGHT	---
7	2'-10"	7'-0"	SWING SINGLE FULL LIGHT	---
8	2'-10"	7'-0"	SWING SINGLE FULL LIGHT	---
9	2'-6"	6'-8"	SWING SINGLE	---
10	2'-8"	6'-8"	SWING SINGLE	---
11	2'-8"	6'-8"	BIFOLD - SINGLE	---
12	2'-8"	6'-8"	SWING SINGLE	---
13	1'-10"	6'-6"	SWING SINGLE	---
14	2'-6"	6'-8"	SWING SINGLE	---
15	9'-1"	6'-4"	PATIO DOORS - TRIPLE	---
16	3'-0"	7'-0"	SWING SINGLE	---
17	16'-5"	6'-8"	PATIO - 4 PANEL	---
18	2'-8"	7'-0"	SWING SINGLE FULL LIGHT	---
19	2'-10"	7'-0"	SWING SINGLE FULL LIGHT	---
20	2'-8"	7'-0"	SWING SINGLE FULL LIGHT	---
21	2'-8"	6'-8"	SWING SINGLE	---
22	2'-8"	6'-8"	SWING SINGLE	---
23	2'-1"	6'-8"	SWING SINGLE	---
24	2'-0"	6'-8"	SWING SINGLE	---
25	2'-8"	6'-8"	SWING SINGLE	---
26	3'-0"	7'-4"	SWING SINGLE FULL LIGHT	---
27	2'-1"	6'-8"	SWING SINGLE	---
28	2'-8"	6'-8"	SWING SINGLE	---
29	2'-4"	6'-8"	SWING SINGLE	---
30	2'-4"	6'-8"	SWING SINGLE	---
31	2'-4"	6'-8"	SWING SINGLE	---
32	2'-8"	6'-8"	SWING SINGLE	---
33	2'-4"	6'-8"	SWING SINGLE	---
34	9'-4"	6'-2"	PATIO DOORS-DOUBLE	---
35	2'-8"	6'-8"	SWING SINGLE	---
36	4'-0"	6'-8"	FRENCH DOORS	---
37	2'-8"	6'-8"	SWING SINGLE	---
38	2'-8"	6'-8"	SWING SINGLE	---
39	2'-8"	6'-8"	SWING SINGLE	---
40	5'-11"	6'-8"	SLIDING - DOUBLE	---
41	2'-8"	6'-8"	SWING SINGLE	---
42	3'-0"	6'-8"	SWING SINGLE	---
43	3'-0"	6'-8"	SWING SINGLE	---
44	2'-8"	6'-8"	SWING SINGLE	---
45	2'-8"	6'-8"	SWING SINGLE	---
46	2'-8"	6'-8"	SWING SINGLE	---
47	2'-8"	6'-8"	BIFOLD - SINGLE	---
48	2'-8"	6'-8"	SWING SINGLE	---
49	2'-4"	6'-8"	SWING SINGLE	---
50	2'-8"	6'-8"	SWING SINGLE	---
51	2'-8"	6'-8"	SWING SINGLE	---
52	2'-8"	6'-8"	SWING SINGLE	---
53	1'-5"	6'-8"	SWING SINGLE	---
54	5'-3"	6'-8"	SLIDING - DOUBLE	---
55	3'-0"	6'-8"	SWING SINGLE	---

WINDOW SCHEDULE

MARK	WINDOW SIZE		Type	NOTES
	Width	HEIGHT		
1	2'-3"	2'-6"	CASEMENT	---
2	3'-6"	4'-6"	CASEMENT - DOUBLE	---
3	2'-7"	6'-1"	CASEMENT - DOUBLE	---
4	2'-7"	6'-1"	FIXED	---
5	2'-7"	6'-1"	CASEMENT - DOUBLE	---
6	1'-10"	1'-8"	FIXED	---
7	1'-10"	1'-8"	FIXED	---
8	1'-10"	1'-8"	FIXED	---
9	1'-10"	1'-8"	FIXED	---
10	2'-6"	6'-1"	CASEMENT - DOUBLE	---
11	2'-6"	6'-1"	FIXED	---
12	2'-6"	6'-1"	CASEMENT - DOUBLE	---
13	3'-0"	3'-6"	CASEMENT - DOUBLE	---
14	3'-0"	3'-6"	CASEMENT - DOUBLE	---
15	3'-0"	3'-6"	JALOUSIE	---
16	4'-6"	3'-6"	FIXED	---
17	3'-0"	3'-6"	JALOUSIE	---
18	3'-0"	3'-4"	JALOUSIE	---
19	1'-6"	2'-6"	JALOUSIE	---
20	1'-6"	2'-6"	JALOUSIE	---
21	1'-6"	2'-6"	JALOUSIE	---
22	1'-6"	2'-6"	JALOUSIE	---
23	1'-6"	2'-6"	CASEMENT - DOUBLE	---
24	4'-0"	6'-6"	CASEMENT - DOUBLE	---
25	4'-0"	6'-6"	CASEMENT - DOUBLE	---
26	2'-4"	2'-0"	SLIDING	---
27	2'-4"	2'-0"	SLIDING	---
28	2'-4"	2'-0"	SLIDING	---
29	3'-4"	3'-4"	CASEMENT - DOUBLE	---
30	3'-4"	3'-4"	CASEMENT - DOUBLE	---
31	2'-6"	3'-4"	CASEMENT - DOUBLE	---
32	2'-1"	3'-10"	FIXED	---
33	4'-0"	3'-10"	CASEMENT - DOUBLE	---
34	2'-6"	3'-4"	CASEMENT - DOUBLE	---
35	2'-6"	3'-4"	CASEMENT - DOUBLE	---
36	1'-10"	3'-2"	FIXED	---
37	3'-0"	2'-0"	HOPPER	---
38	3'-0"	2'-0"	HOPPER	---
39	2'-6"	3'-0"	CASEMENT	---
40	2'-6"	3'-0"	CASEMENT	---
41	2'-0"	4'-0"	CASEMENT	---
42	1'-5"	1'-6"	OPENING ONLY-NO GLASS	---
43	1'-5"	1'-6"	OPENING ONLY-NO GLASS	---
44	1'-5"	1'-6"	OPENING ONLY-NO GLASS	---
45	1'-5"	1'-6"	OPENING ONLY-NO GLASS	---
46	1'-5"	1'-6"	OPENING ONLY-NO GLASS	---
47	11"	11"	OPENING ONLY-NO GLASS	---
48	11"	11"	OPENING ONLY-NO GLASS	---
49	11"	11"	OPENING ONLY-NO GLASS	---

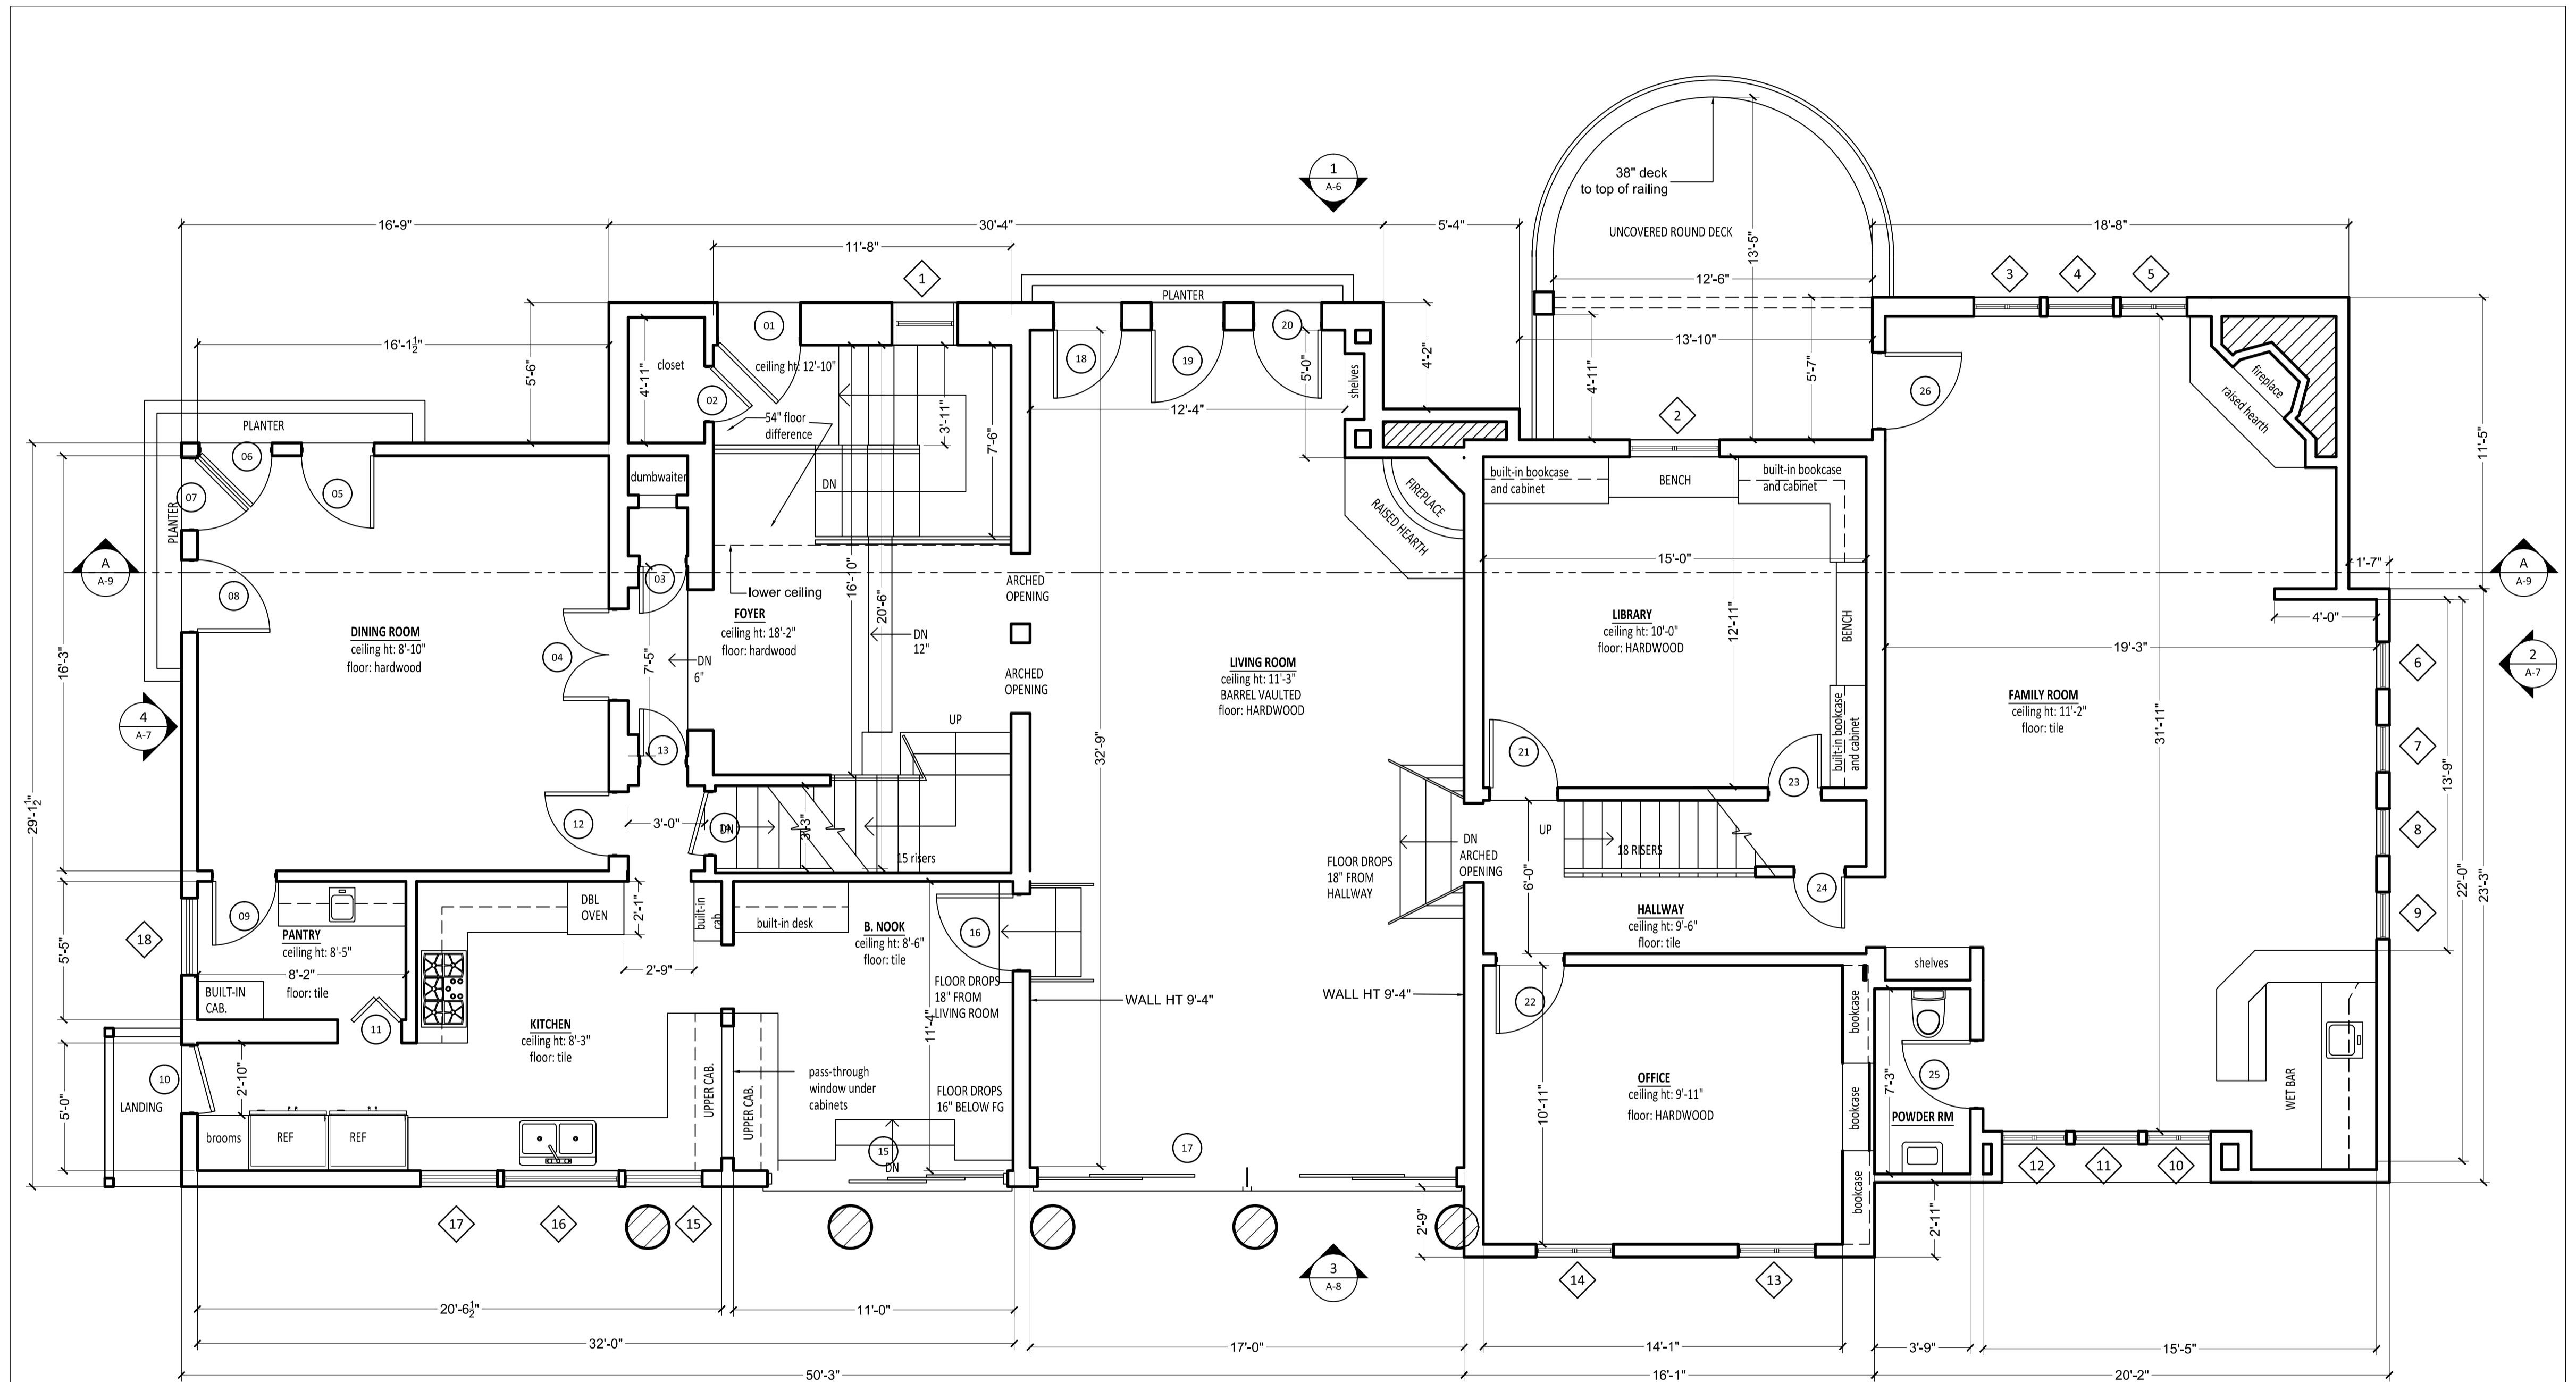

MAIN FLOOR PLAN

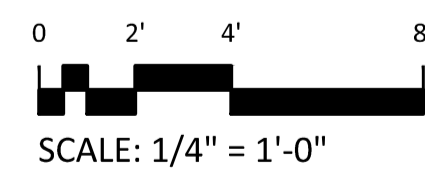


DOOR SCHEDULE


MARK	DOOR SIZE		Type	NOTES
	WD	HGT		
1	3'-3"	6'-10"	SWING SINGLE	---
2	2'-2"	6'-2"	SWING SINGLE	---
3	1'-10"	6'-6"	SWING SINGLE	---
4	3'-7"	7'-2"	SWING-DOUBLE	---
5	2'-10"	7'-0"	SWING SINGLE FULL LIGHT	---
6	2'-10"	7'-0"	SWING SINGLE FULL LIGHT	---
7	2'-10"	7'-0"	SWING SINGLE FULL LIGHT	---
8	2'-10"	7'-0"	SWING SINGLE FULL LIGHT	---
9	2'-6"	6'-8"	SWING SINGLE	---
10	2'-8"	6'-8"	SWING SINGLE	---
11	2'-8"	6'-8"	BIFOLD - SINGLE	---
12	2'-8"	6'-8"	SWING SINGLE	---
13	1'-10"	6'-6"	SWING SINGLE	---
14	2'-6"	6'-8"	SWING SINGLE	---
15	9'-1"	6'-4"	PATIO DOORS -TRIPLE	---
16	3'-0"	7'-0"	SWING SINGLE	---
17	16'-5"	6'-8"	PATIO - 4 PANEL	---
18	2'-8"	7'-0"	SWING SINGLE FULL LIGHT	---
19	2'-10"	7'-0"	SWING SINGLE FULL LIGHT	---
20	2'-8"	7'-0"	SWING SINGLE FULL LIGHT	---
21	2'-8"	6'-8"	SWING SINGLE	---
22	2'-8"	6'-8"	SWING SINGLE	---
23	2'-1"	6'-8"	SWING SINGLE	---
24	2'-0"	6'-8"	SWING SINGLE	---
25	3'-8"	6'-8"	SWING SINGLE	---
26	3'-0"	7'-4"	SWING SINGLE FULL LIGHT	---
27	2'-4"	6'-8"	SWING SINGLE	---
28	2'-8"	6'-8"	SWING SINGLE	---
29	2'-4"	6'-8"	SWING SINGLE	---
30	2'-4"	6'-8"	SWING SINGLE	---
31	2'-4"	6'-8"	SWING SINGLE	---
32	2'-8"	6'-8"	SWING SINGLE	---
33	2'-4"	6'-8"	SWING SINGLE	---
34	9'-1"	6'-2"	PATIO DOORS-DOUBLE	---
35	2'-8"	6'-8"	SWING SINGLE	---
36	4'-0"	6'-8"	FRENCH DOORS	---
37	2'-8"	6'-8"	SWING SINGLE	---
38	2'-8"	6'-8"	SWING SINGLE	---
39	2'-8"	6'-8"	SWING SINGLE	---
40	5'-11"	6'-8"	SLIDING - DOUBLE	---
41	2'-8"	6'-8"	SWING SINGLE	---
42	3'-0"	6'-8"	SWING SINGLE	---
43	3'-0"	6'-8"	SWING SINGLE	---
44	2'-8"	6'-8"	SWING SINGLE	---
45	2'-8"	6'-8"	SWING SINGLE	---
46	2'-8"	6'-8"	SWING SINGLE	---
47	2'-8"	6'-8"	BIFOLD - SINGLE	---
48	2'-8"	6'-8"	SWING SINGLE	---
49	2'-4"	6'-8"	SWING SINGLE	---
50	2'-8"	6'-8"	SWING SINGLE	---
51	2'-8"	6'-8"	SWING SINGLE	---
52	2'-8"	6'-8"	SWING SINGLE	---
53	1'-5"	6'-8"	SWING SINGLE	---
54	5'-3"	6'-8"	SLIDING - DOUBLE	---
55	3'-0"	6'-8"	SWING SINGLE	---

WINDOW SCHEDULE

MARK	WINDOW SIZE		Type	NOTES
	Width	HEIGHT		
1	2'-3"	2'-6"	CASEMENT	---
2	3'-6"	4'-6"	CASEMENT - DOUBLE	---
3	2'-7"	6'-1"	CASEMENT - DOUBLE	---
4	2'-7"	6'-1"	FIXED	---
5	2'-7"	6'-1"	CASEMENT - DOUBLE	---
6	1'-10"	1'-8"	FIXED	---
7	1'-10"	1'-8"	FIXED	---
8	1'-10"	1'-8"	FIXED	---
9	1'-10"	1'-8"	FIXED	---
10	2'-6"	6'-1"	CASEMENT - DOUBLE	---
11	2'-6"	6'-1"	FIXED	---
12	2'-6"	6'-1"	CASEMENT - DOUBLE	---
13	3'-0"	3'-6"	CASEMENT - DOUBLE	---
14	3'-0"	3'-6"	CASEMENT - DOUBLE	---
15	3'-0"	3'-6"	JALOUSIE	---
16	4'-6"	3'-6"	FIXED	---
17	3'-0"	3'-6"	JALOUSIE	---
18	3'-0"	3'-4"	JALOUSIE	---
19	1'-6"	2'-6"	JALOUSIE	---
20	1'-6"	2'-6"	JALOUSIE	---
21	1'-6"	2'-6"	JALOUSIE	---
22	1'-6"	2'-6"	JALOUSIE	---
23	1'-6"	2'-6"	CASEMENT - DOUBLE	---
24	4'-0"	6'-6"	CASEMENT - DOUBLE	---
25	4'-0"	6'-6"	CASEMENT - DOUBLE	---
26	2'-4"	2'-0"	SLIDING	---
27	2'-4"	2'-0"	SLIDING	---
28	2'-4"	2'-0"	SLIDING	---
29	3'-4"	3'-4"	CASEMENT - DOUBLE	---
30	3'-4"	3'-4"	CASEMENT - DOUBLE	---
31	2'-6"	3'-4"	CASEMENT - DOUBLE	---
32	2'-1"	3'-10"	FIXED	---
33	4'-0"	3'-10"	CASEMENT - DOUBLE	---
34	2'-6"	3'-4"	CASEMENT - DOUBLE	---
35	2'-6"	3'-4"	CASEMENT - DOUBLE	---
36	1'-10"	3'-2"	FIXED	---
37	3'-0"	2'-0"	HOPPER	---
38	3'-0"	2'-0"	HOPPER	---
39	2'-6"	3'-0"	CASEMENT	---
40	2'-6"	3'-0"	CASEMENT	---
41	2'-0"	4'-0"	CASEMENT	---
42	1'-5"	1'-6"	OPENING ONLY-NO GLASS	---
43	1'-5"	1'-6"	OPENING ONLY-NO GLASS	---
44	1'-5"	1'-6"	OPENING ONLY-NO GLASS	---
45	1'-5"	1'-6"	OPENING ONLY-NO GLASS	---
46	1'-5"	1'-6"	OPENING ONLY-NO GLASS	---
47	11"	11"	OPENING ONLY-NO GLASS	---
48	11"	11"	OPENING ONLY-NO GLASS	---
49	11"	11"	OPENING ONLY-NO GLASS	---

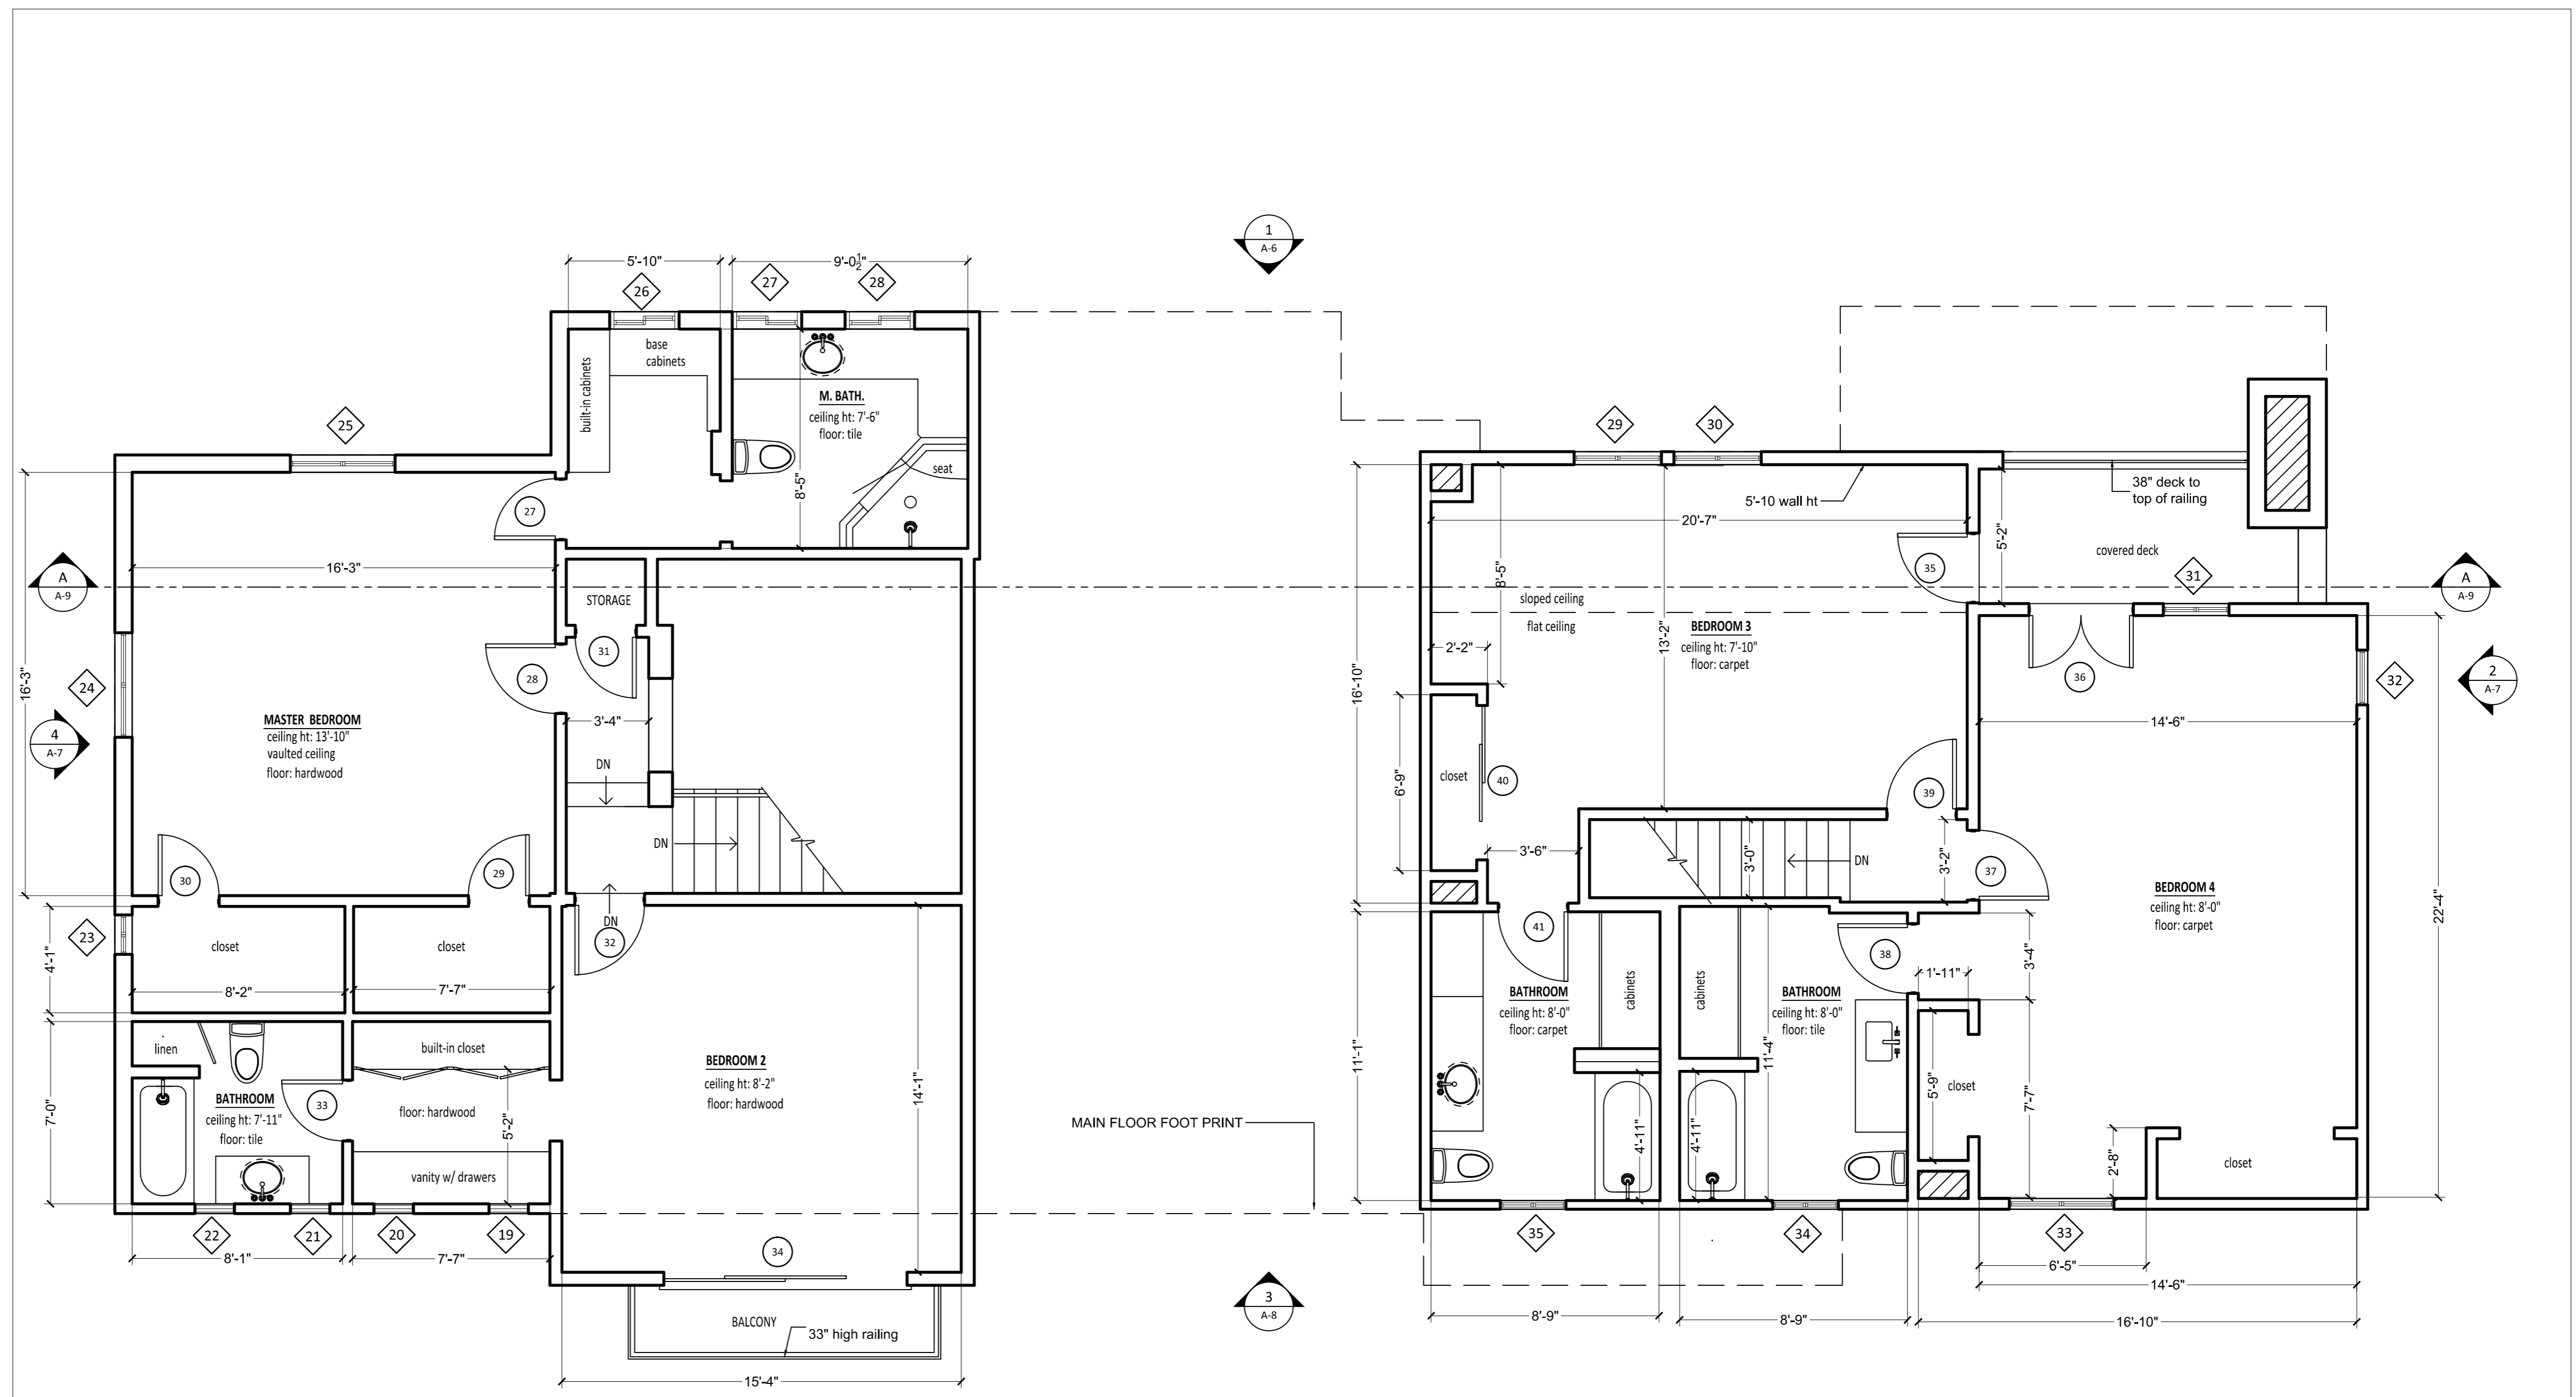

UPPER FLOOR PLAN

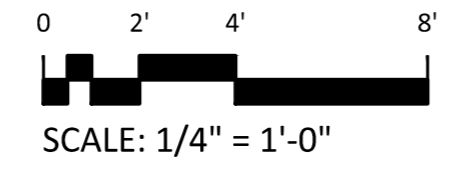


DOOR SCHEDULE


MARK	DOOR SIZE		Type	NOTES
	WD	HGT		
1	3'-3"	6'-10"	SWING SINGLE	---
2	2'-2"	6'-2"	SWING SINGLE	---
3	1'-10"	6'-6"	SWING SINGLE	---
4	3'-7"	7'-2"	SWING DOUBLE	---
5	2'-10"	7'-0"	SWING SINGLE FULL LIGHT	---
6	2'-10"	7'-0"	SWING SINGLE FULL LIGHT	---
7	2'-10"	7'-0"	SWING SINGLE FULL LIGHT	---
8	2'-10"	7'-0"	SWING SINGLE FULL LIGHT	---
9	2'-6"	6'-8"	SWING SINGLE	---
10	2'-8"	6'-8"	SWING SINGLE	---
11	2'-6"	6'-8"	BIFOLD - SINGLE	---
12	2'-6"	6'-8"	SWING SINGLE	---
13	1'-10"	6'-6"	SWING SINGLE	---
14	2'-6"	6'-8"	SWING SINGLE	---
15	9'-1"	6'-4"	PATIO DOORS - TRIPLE	---
16	3'-0"	7'-0"	SWING SINGLE	---
17	16'-5"	6'-8"	PATIO - 4 PANEL	---
18	2'-8"	7'-0"	SWING SINGLE FULL LIGHT	---
19	2'-10"	7'-0"	SWING SINGLE FULL LIGHT	---
20	2'-8"	7'-0"	SWING SINGLE FULL LIGHT	---
21	2'-8"	6'-8"	SWING SINGLE	---
22	2'-8"	6'-8"	SWING SINGLE	---
23	2'-1"	6'-8"	SWING SINGLE	---
24	2'-0"	6'-8"	SWING SINGLE	---
25	2'-8"	6'-8"	SWING SINGLE	---
26	3'-0"	7'-4"	SWING SINGLE FULL LIGHT	---
27	2'-4"	6'-8"	SWING SINGLE	---
28	2'-8"	6'-8"	SWING SINGLE	---
29	2'-4"	6'-8"	SWING SINGLE	---
30	2'-4"	6'-8"	SWING SINGLE	---
31	2'-4"	6'-8"	SWING SINGLE	---
32	2'-8"	6'-8"	SWING SINGLE	---
33	2'-4"	6'-8"	SWING SINGLE	---
34	9'-4"	6'-2"	PATIO DOORS - DOUBLE	---
35	2'-8"	6'-8"	SWING SINGLE	---
36	4'-0"	6'-8"	FRENCH DOORS	---
37	2'-8"	6'-8"	SWING SINGLE	---
38	2'-8"	6'-8"	SWING SINGLE	---
39	2'-8"	6'-8"	SWING SINGLE	---
40	5'-11"	6'-8"	SLIDING - DOUBLE	---
41	2'-8"	6'-8"	SWING SINGLE	---
42	3'-0"	6'-8"	SWING SINGLE	---
43	3'-0"	6'-8"	SWING SINGLE	---
44	2'-8"	6'-8"	SWING SINGLE	---
45	2'-8"	6'-8"	SWING SINGLE	---
46	2'-8"	6'-8"	SWING SINGLE	---
47	2'-8"	6'-8"	BIFOLD - SINGLE	---
48	2'-8"	6'-8"	SWING SINGLE	---
49	2'-4"	6'-8"	SWING SINGLE	---
50	2'-8"	6'-8"	SWING SINGLE	---
51	2'-6"	6'-8"	SWING SINGLE	---
52	2'-8"	6'-8"	SWING SINGLE	---
53	1'-5"	6'-8"	SWING SINGLE	---
54	5'-3"	6'-8"	SLIDING - DOUBLE	---
55	3'-0"	6'-8"	SWING SINGLE	---


WINDOW SCHEDULE

MARK	WINDOW SIZE		Type	NOTES
	Width	HEIGHT		
1	2'-3"	2'-6"	CASEMENT	---
2	3'-6"	4'-6"	CASEMENT - DOUBLE	---
3	2'-7"	6'-1"	CASEMENT - DOUBLE	---
4	2'-7"	6'-1"	FIXED	---
5	2'-7"	6'-1"	CASEMENT - DOUBLE	---
6	1'-10"	1'-8"	FIXED	---
7	1'-10"	1'-8"	FIXED	---
8	1'-10"	1'-8"	FIXED	---
9	1'-10"	1'-8"	FIXED	---
10	2'-6"	6'-1"	CASEMENT - DOUBLE	---
11	2'-6"	6'-1"	FIXED	---
12	2'-6"	6'-1"	CASEMENT - DOUBLE	---
13	3'-0"	3'-6"	CASEMENT - DOUBLE	---
14	3'-0"	3'-6"	CASEMENT - DOUBLE	---
15	3'-0"	3'-6"	JALOUSIE	---
16	4'-6"	3'-6"	FIXED	---
17	3'-0"	3'-6"	JALOUSIE	---
18	3'-0"	3'-4"	JALOUSIE	---
19	1'-6"	2'-6"	JALOUSIE	---
20	1'-6"	2'-6"	JALOUSIE	---
21	1'-6"	2'-6"	JALOUSIE	---
22	1'-6"	2'-6"	JALOUSIE	---
23	1'-6"	2'-6"	CASEMENT - DOUBLE	---
24	4'-0"	6'-6"	CASEMENT - DOUBLE	---
25	4'-0"	6'-6"	CASEMENT - DOUBLE	---
26	2'-4"	2'-0"	SLIDING	---
27	2'-4"	2'-0"	SLIDING	---
28	2'-4"	2'-0"	SLIDING	---
29	3'-4"	3'-4"	CASEMENT - DOUBLE	---
30	3'-4"	3'-4"	CASEMENT - DOUBLE	---
31	2'-6"	3'-4"	CASEMENT - DOUBLE	---
32	2'-1"	3'-10"	FIXED	---
33	4'-0"	3'-10"	CASEMENT - DOUBLE	---
34	2'-6"	3'-4"	CASEMENT - DOUBLE	---
35	2'-6"	3'-4"	CASEMENT - DOUBLE	---
36	1'-10"	3'-2"	FIXED	---
37	3'-0"	2'-0"	HOPPER	---
38	3'-0"	2'-0"	HOPPER	---
39	2'-6"	3'-0"	CASEMENT	---
40	2'-6"	3'-0"	CASEMENT	---
41	2'-0"	4'-0"	CASEMENT	---
42	1'-5"	1'-6"	OPENING ONLY-NO GLASS	---
43	1'-5"	1'-6"	OPENING ONLY-NO GLASS	---
44	1'-5"	1'-6"	OPENING ONLY-NO GLASS	---
45	1'-5"	1'-6"	OPENING ONLY-NO GLASS	---
46	1'-5"	1'-6"	OPENING ONLY-NO GLASS	---
47	11"	11"	OPENING ONLY-NO GLASS	---
48	11"	11"	OPENING ONLY-NO GLASS	---
49	11"	11"	OPENING ONLY-NO GLASS	---

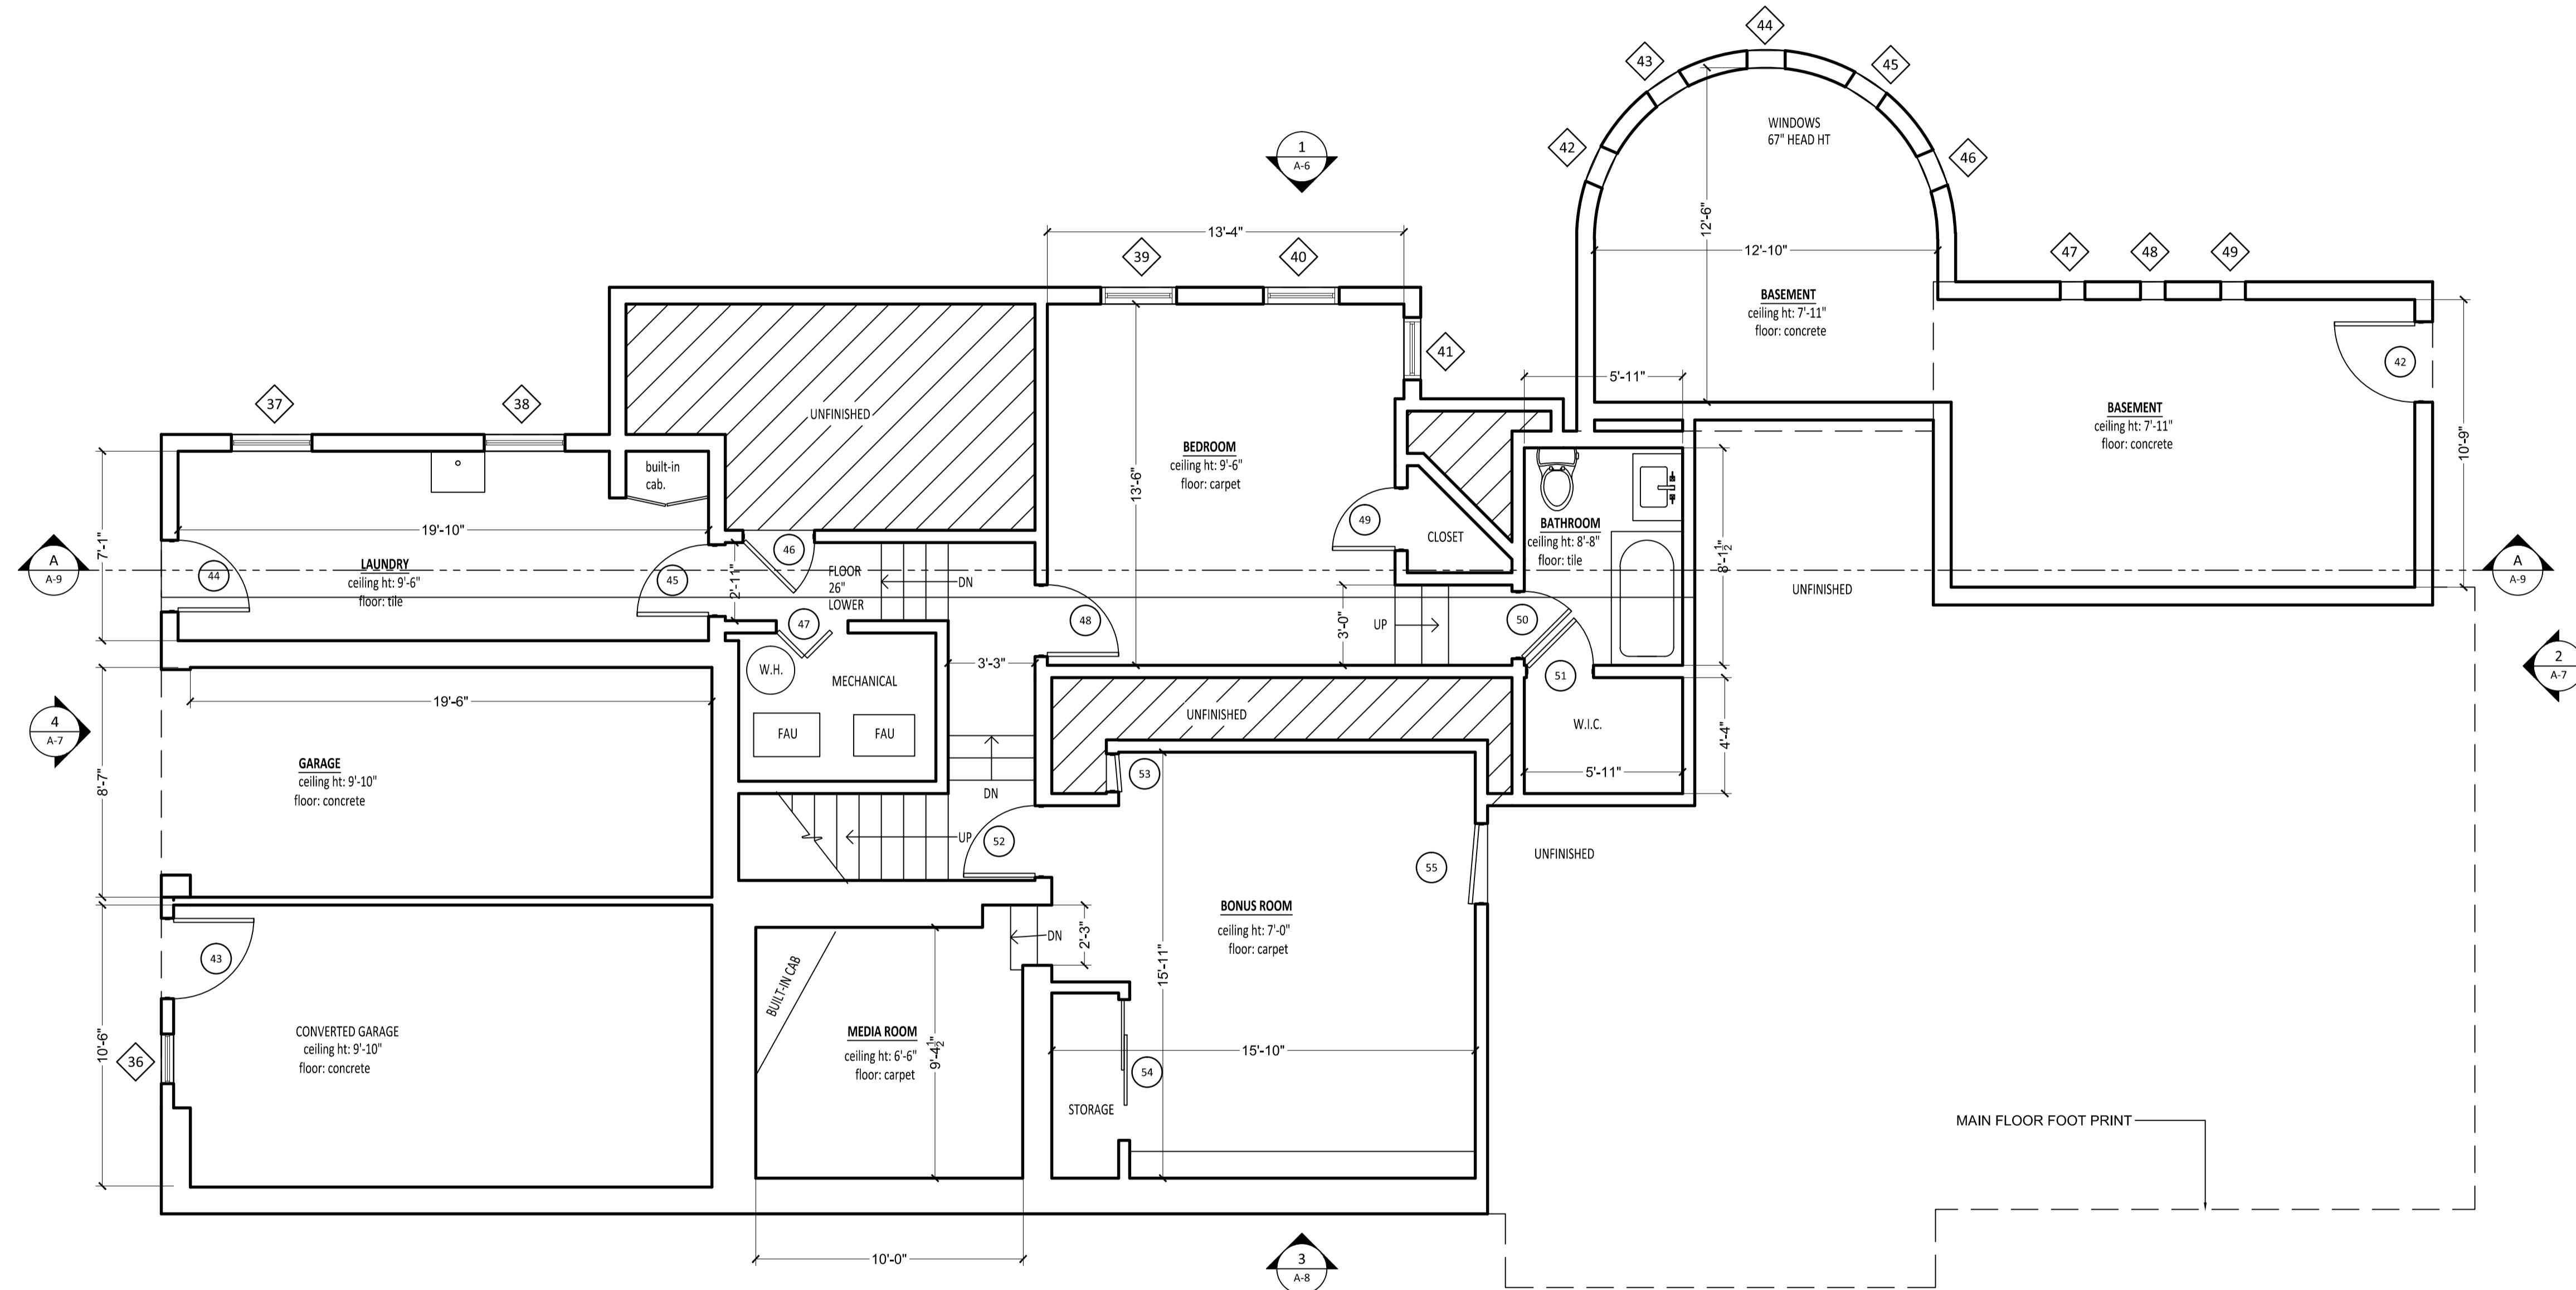

LOWER FLOOR PLAN

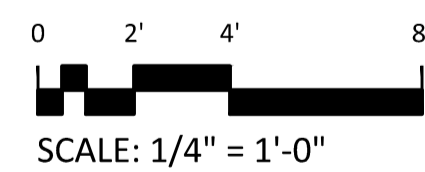

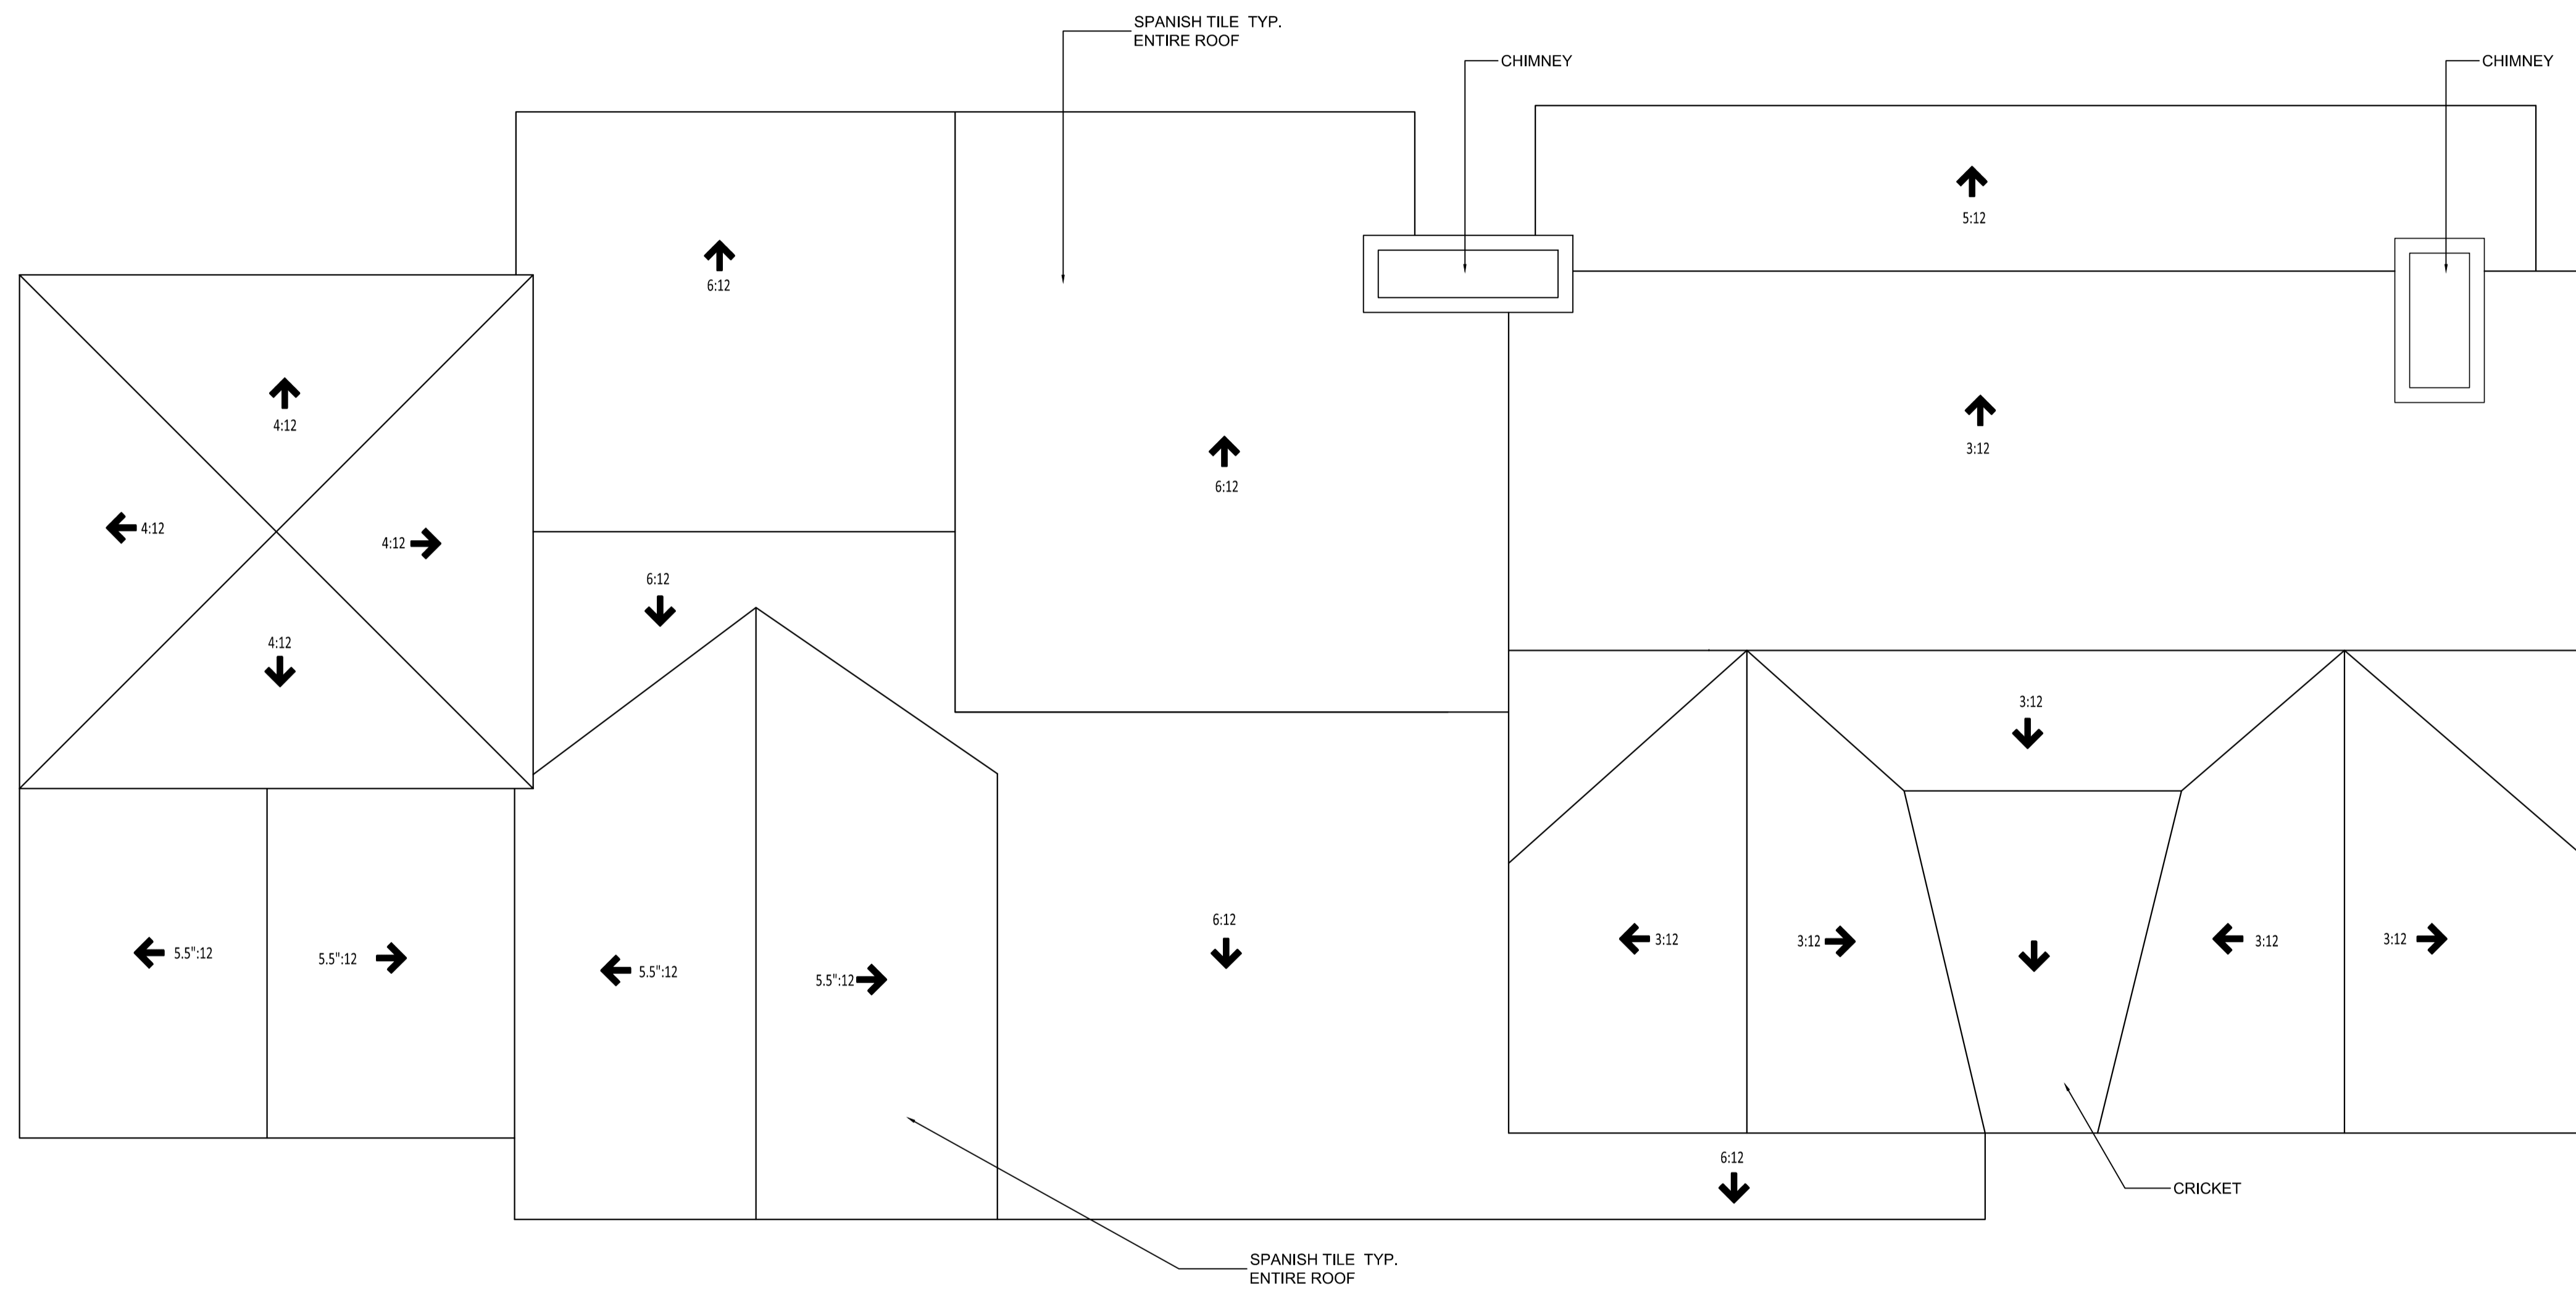


ROOF PLAN



SCALE: 1/4" = 1'-0"



1 W. ELEVATION
 0 2' 4' 8'
 SCALE: 1/4" = 1'-0"

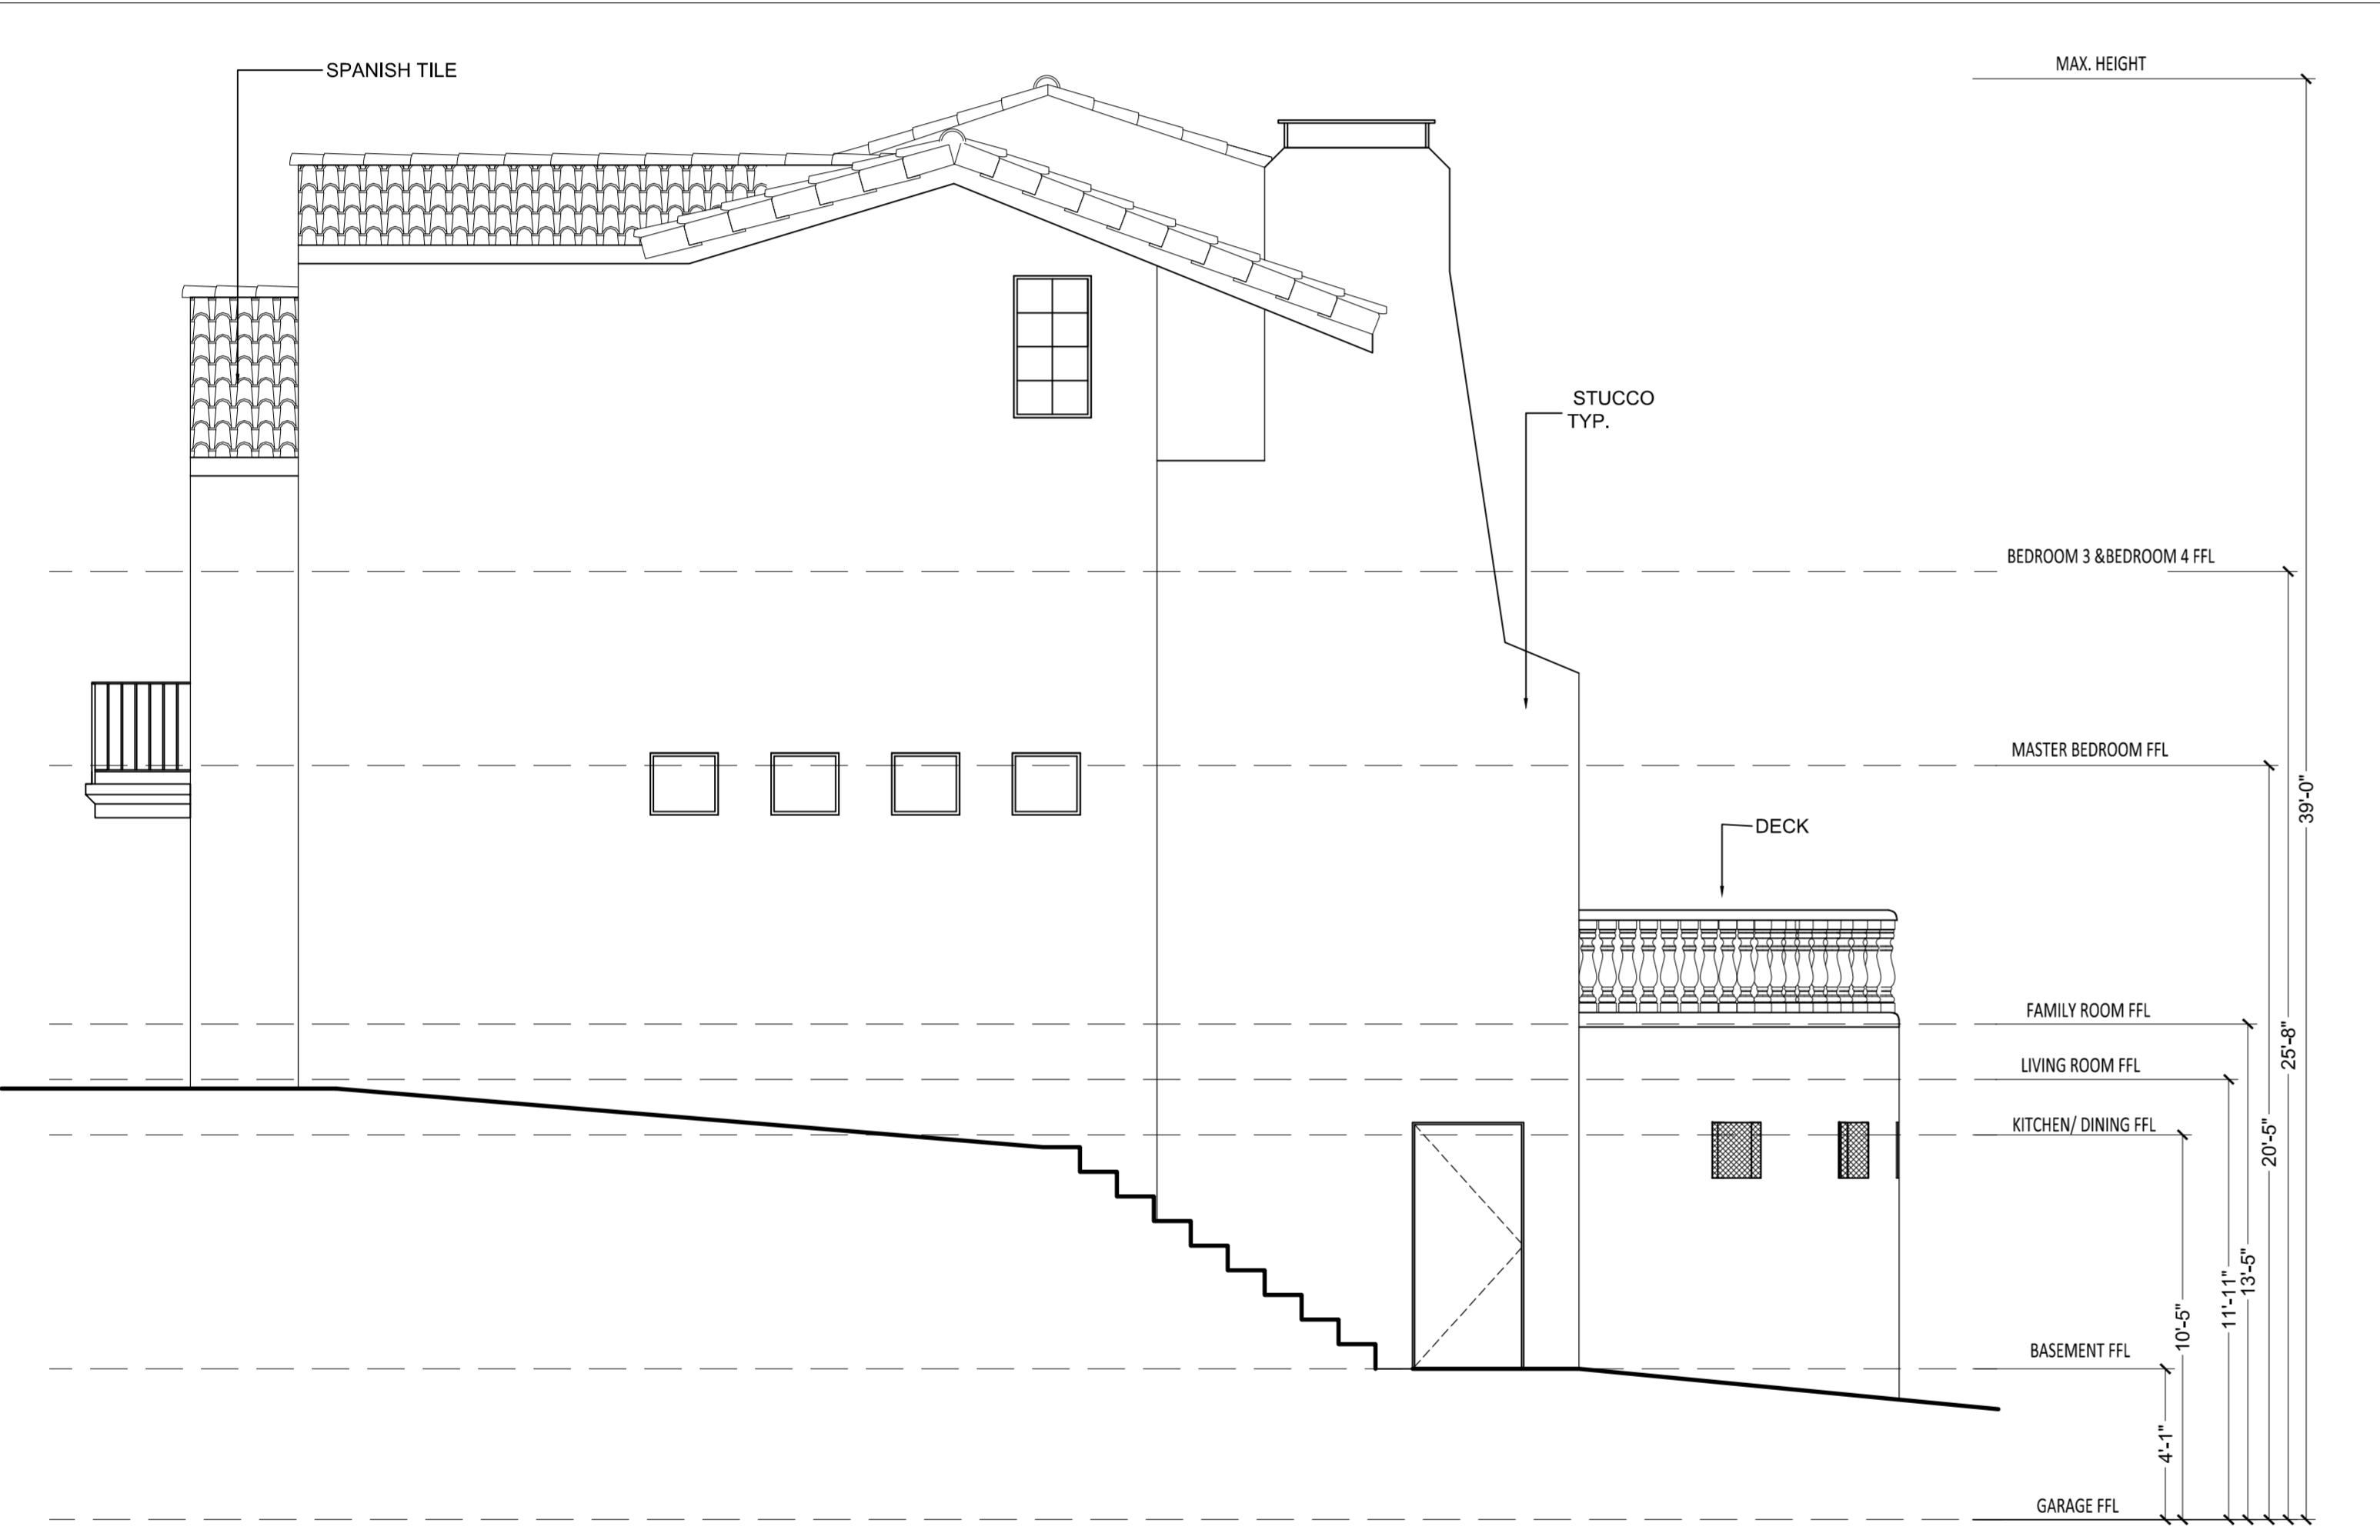

2 N. ELEVATION

0 2' 4' 8'

SCALE: 1/4" = 1'-0"




4 S. ELEVATION


0 2' 4' 8'

SCALE: 1/4" = 1'-0"



3 E. ELEVATION

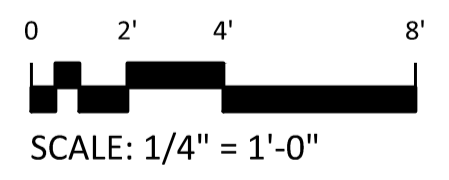

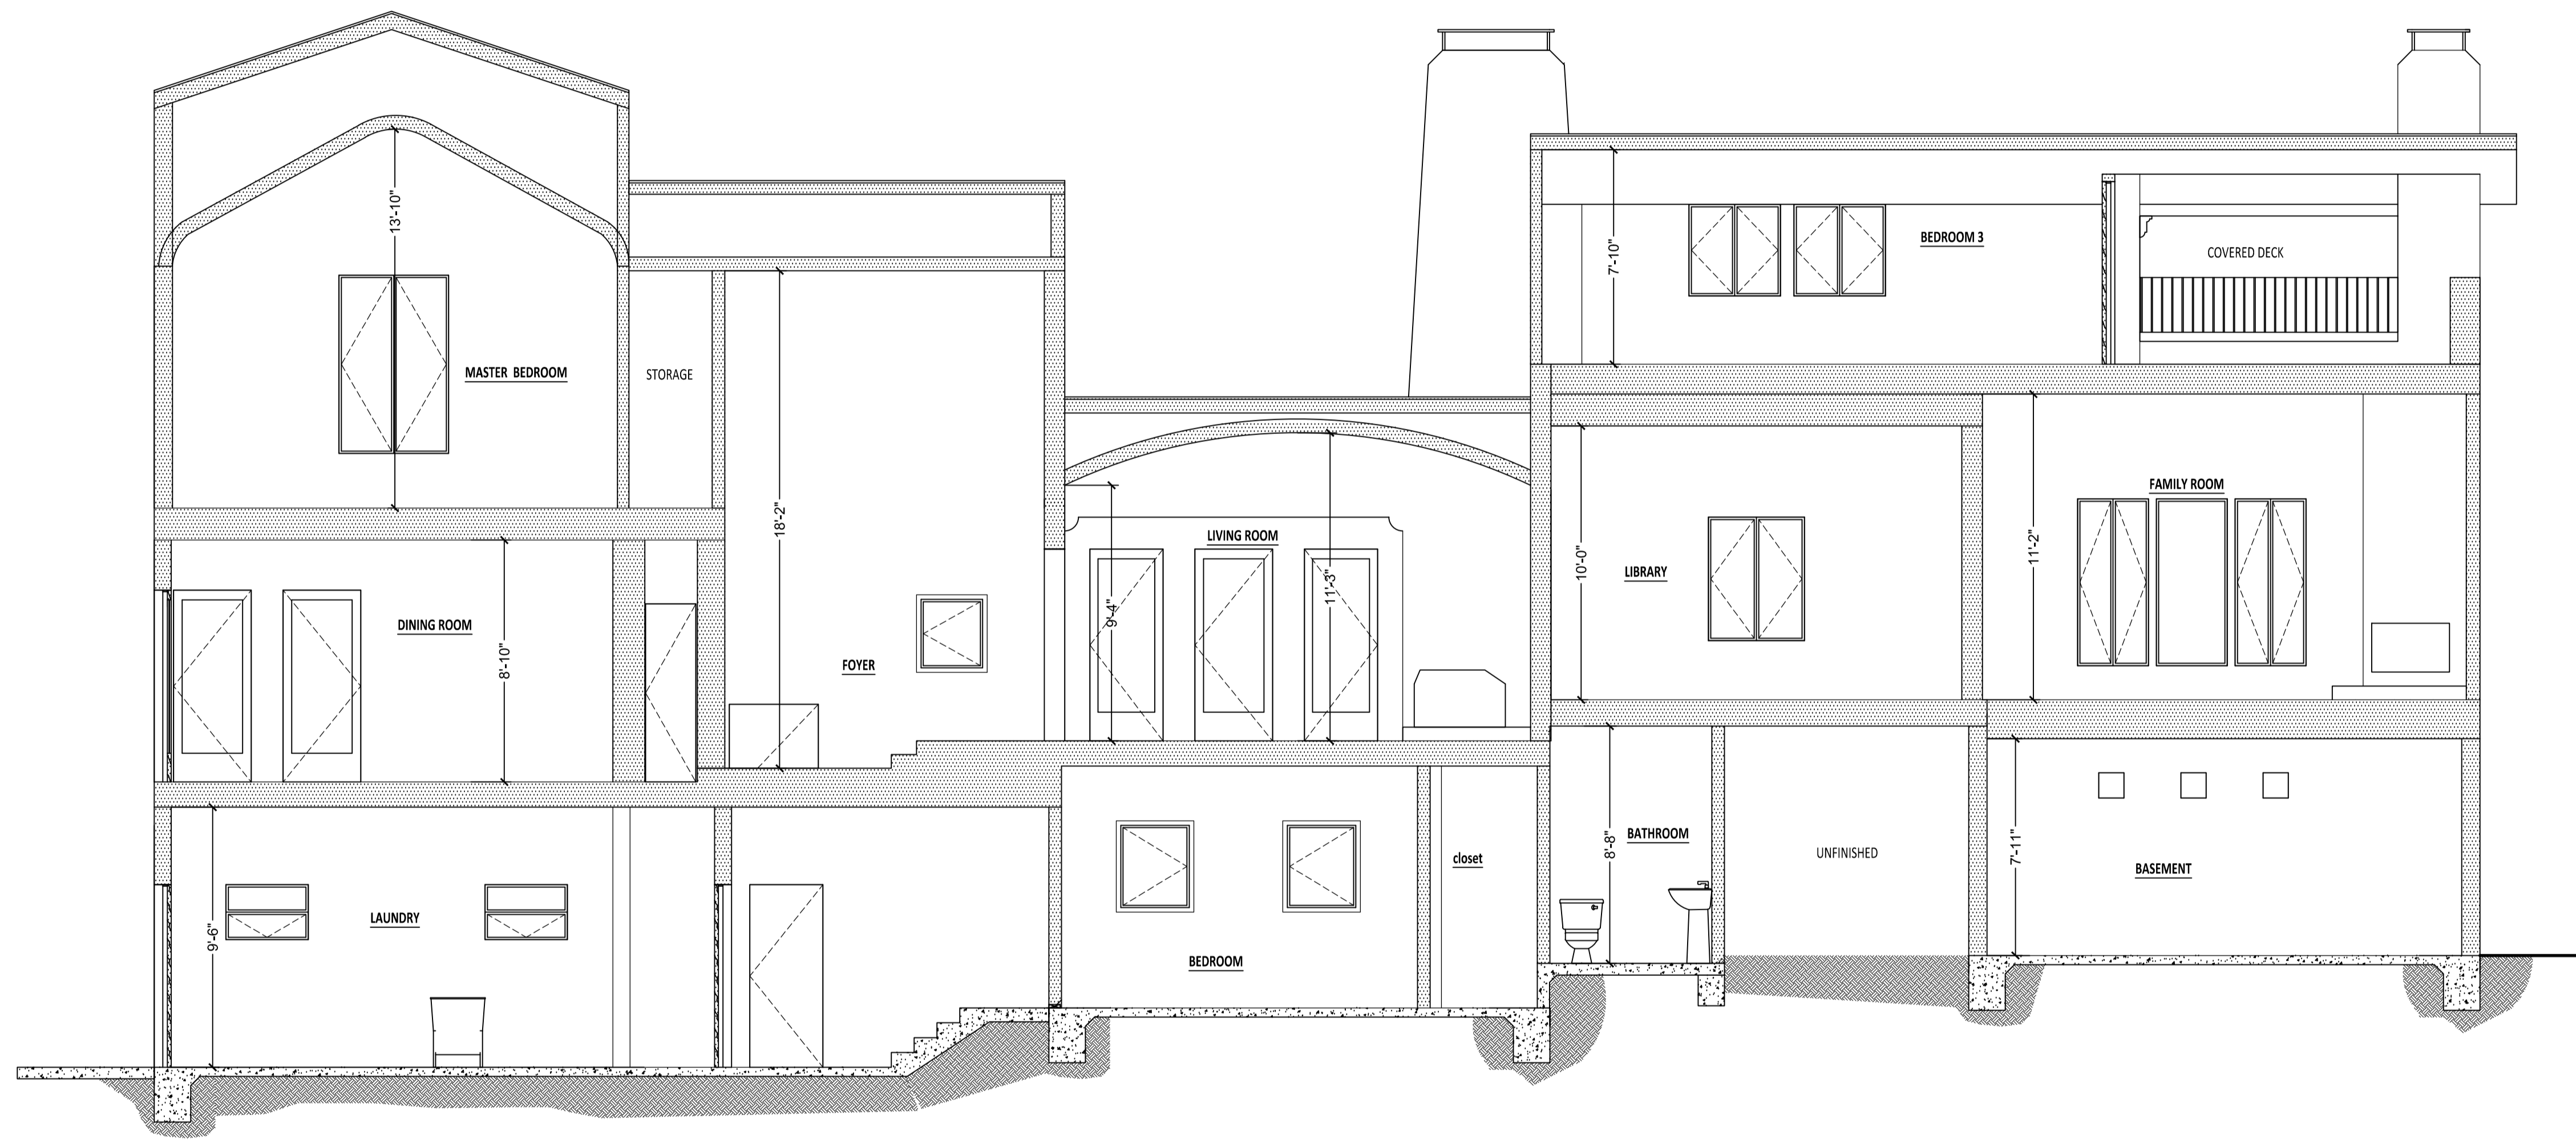

A-A

