



12TH CT

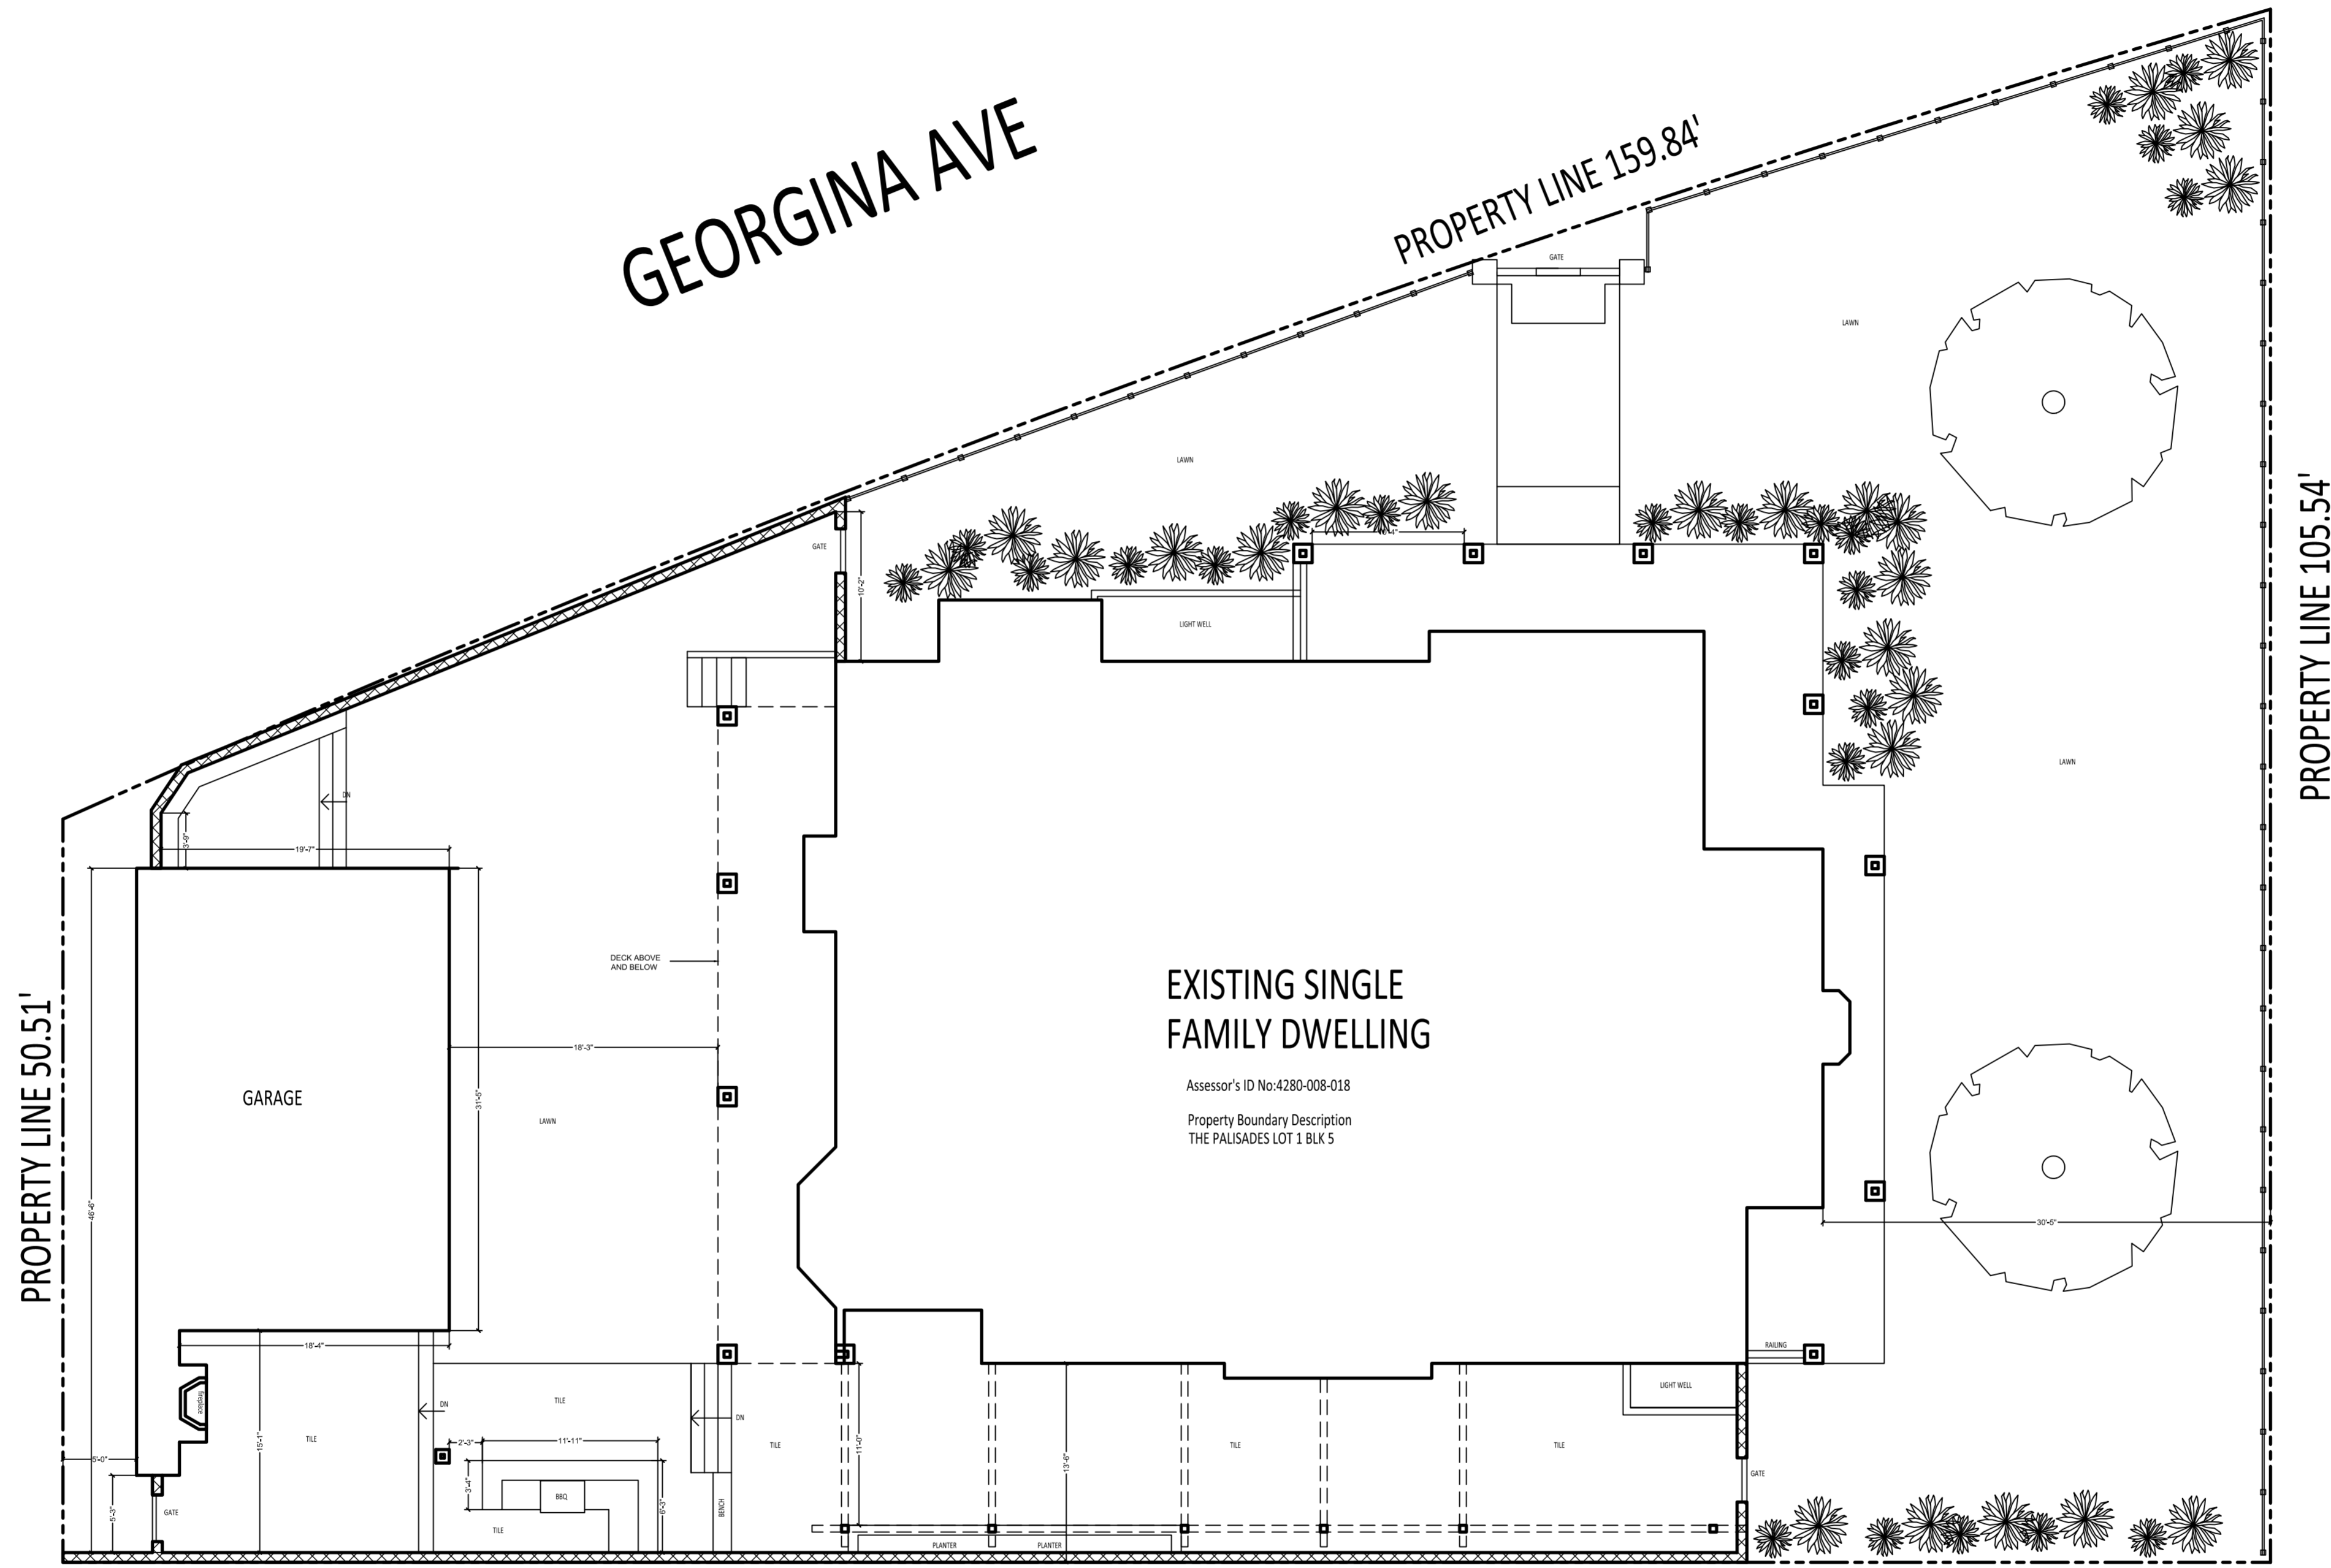

PLOT PLAN




SCALE: 1/8" = 1'-0"

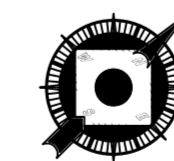


BASEMENT DOOR SCHEDULE

MARK	DOOR SIZE		Type	NOTES
	WD	HGT		
1	2'-8"	7'-0"	SWING SINGLE	--
2	2'-8"	7'-0"	SWING SINGLE	--
3	3'-0"	7'-0"	SWING SINGLE	--
4	3'-0"	7'-0"	SWING SINGLE	--
5	2'-8"	7'-0"	SWING SINGLE	--
6	2'-8"	7'-0"	SWING SINGLE	--
7	2'-8"	7'-0"	SWING SINGLE	--
8	2'-8"	7'-0"	SWING SINGLE	--
9	2'-8"	7'-0"	SWING SINGLE	--
10	2'-10"	7'-0"	--	--
11	2'-10"	7'-0"	--	--
12	2'-8"	7'-0"	SWING SINGLE	--
13	2'-8"	7'-0"	SWING SINGLE	--
14	2'-8"	7'-0"	SWING SINGLE	--
15	4'-11"	7'-0"	SWING-DOUBLE	--
16	5'-3"	7'-0"	FRENCH DOORS	--

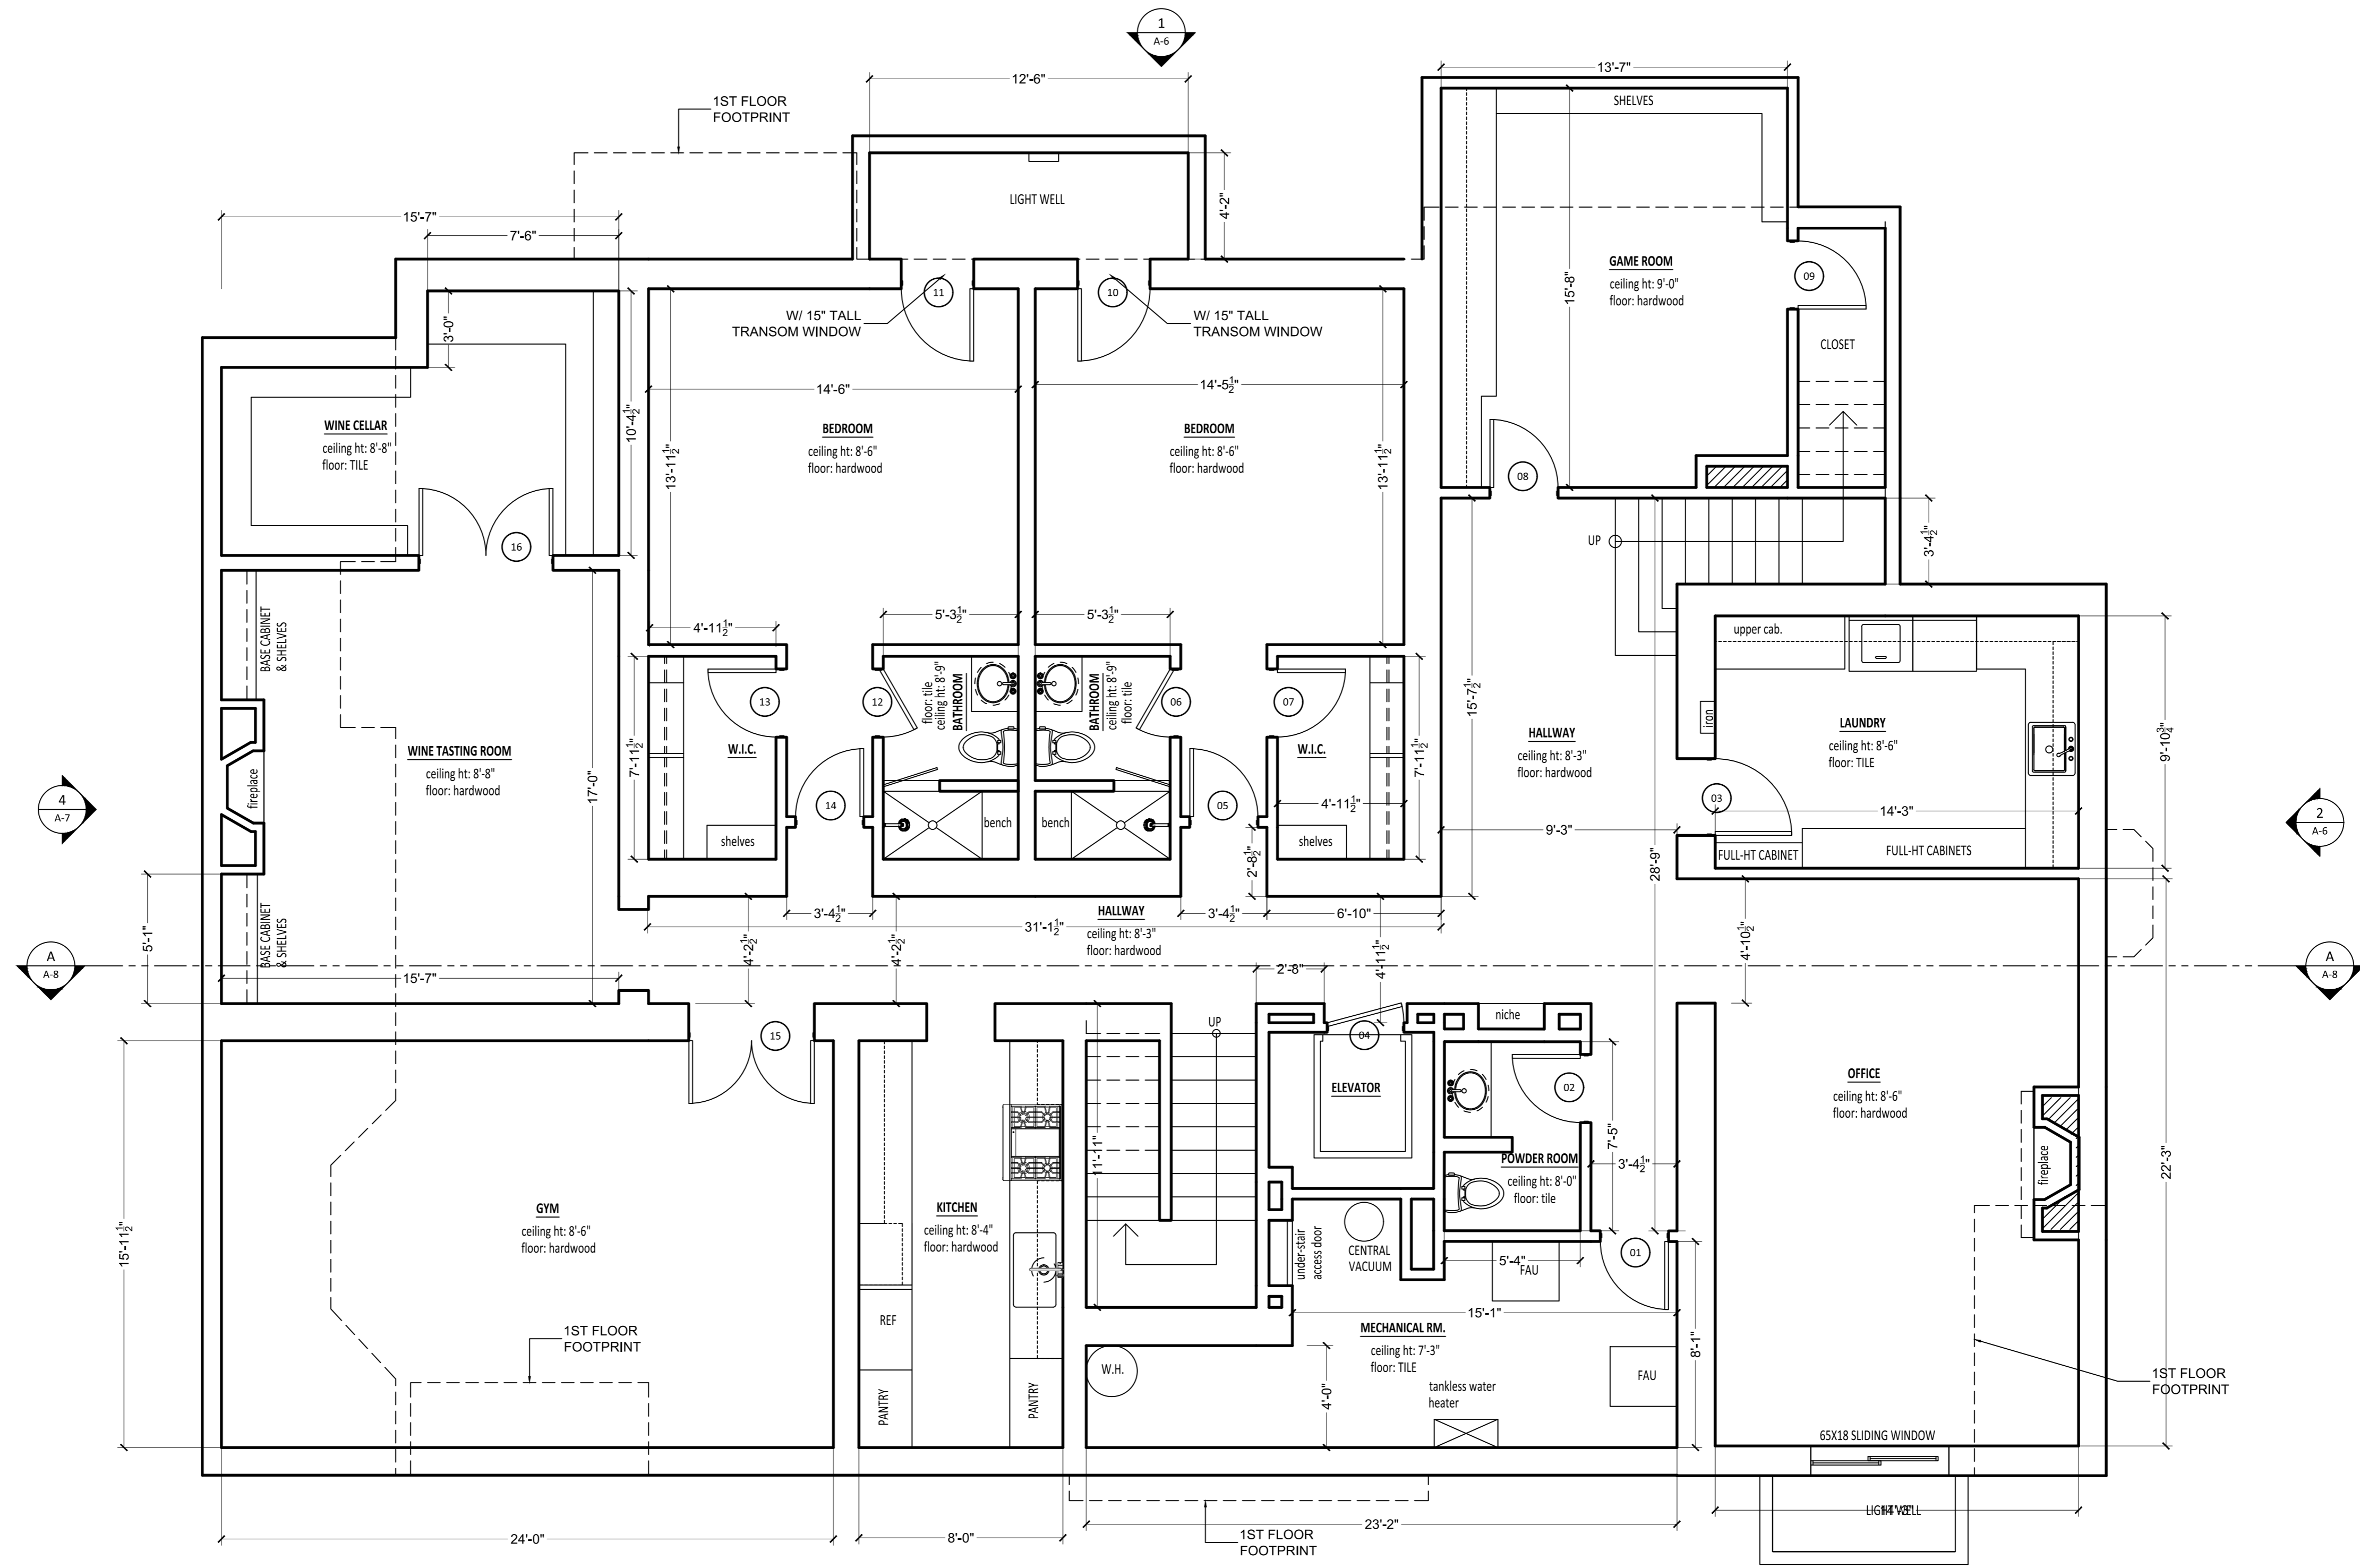

BASEMENT FLOOR PLAN

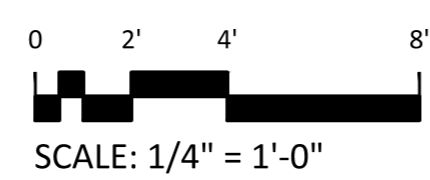


3
A-7

1ST FLOOR DOOR SCHEDULE


MARK	SIZE		Type	NOTES
	WD	HGT		
17	4'-0"	8'-0"	SWING SINGLE	---
18	5'-0"	8'-0"	FRENCH DOORS	---
19	5'-11"	7'-10"	FRENCH DOORS	---
20	5'-11"	7'-10"	FRENCH DOORS	---
21	5'-11"	7'-10"	FRENCH DOORS	---
22	5'-11"	7'-10"	FRENCH DOORS	---
23	2'-8"	7'-10"	SWING SINGLE	---
24	2'-8"	8'-0"	SWING SINGLE	---
25	3'-0"	7'-0"	SWING SINGLE	---
26	2'-8"	7'-0"	SWING SINGLE	---
27	2'-8"	7'-10"	SWING SINGLE	---
28	5'-11"	7'-10"	FRENCH DOORS	---
29	5'-11"	7'-10"	FRENCH DOORS	---
30	5'-11"	7'-10"	FRENCH DOORS	---

1ST FLOOR WINDOW SCHEDULE

MARK	SIZE		Type	NOTES
	Width	HEIGHT		
26	2'-11"	2'-11"	CASEMENT	---
27	2'-0"	2'-11"	---	---
28	2'-11"	2'-11"	CASEMENT	---
29	2'-11"	4'-6"	CASEMENT	---
30	2'-11"	4'-6"	CASEMENT	---
31	2'-0"	2'-11"	---	---
32	2'-0"	2'-11"	---	---
33	2'-10"	4'-3"	CASEMENT	---
34	5'-9"	4'-3"	FIXED	---
35	2'-10"	4'-3"	CASEMENT	---
36	2'-5"	4'-4"	CASEMENT	---
37	4'-4"	4'-4"	FIXED	---
38	2'-5"	4'-4"	CASEMENT	---

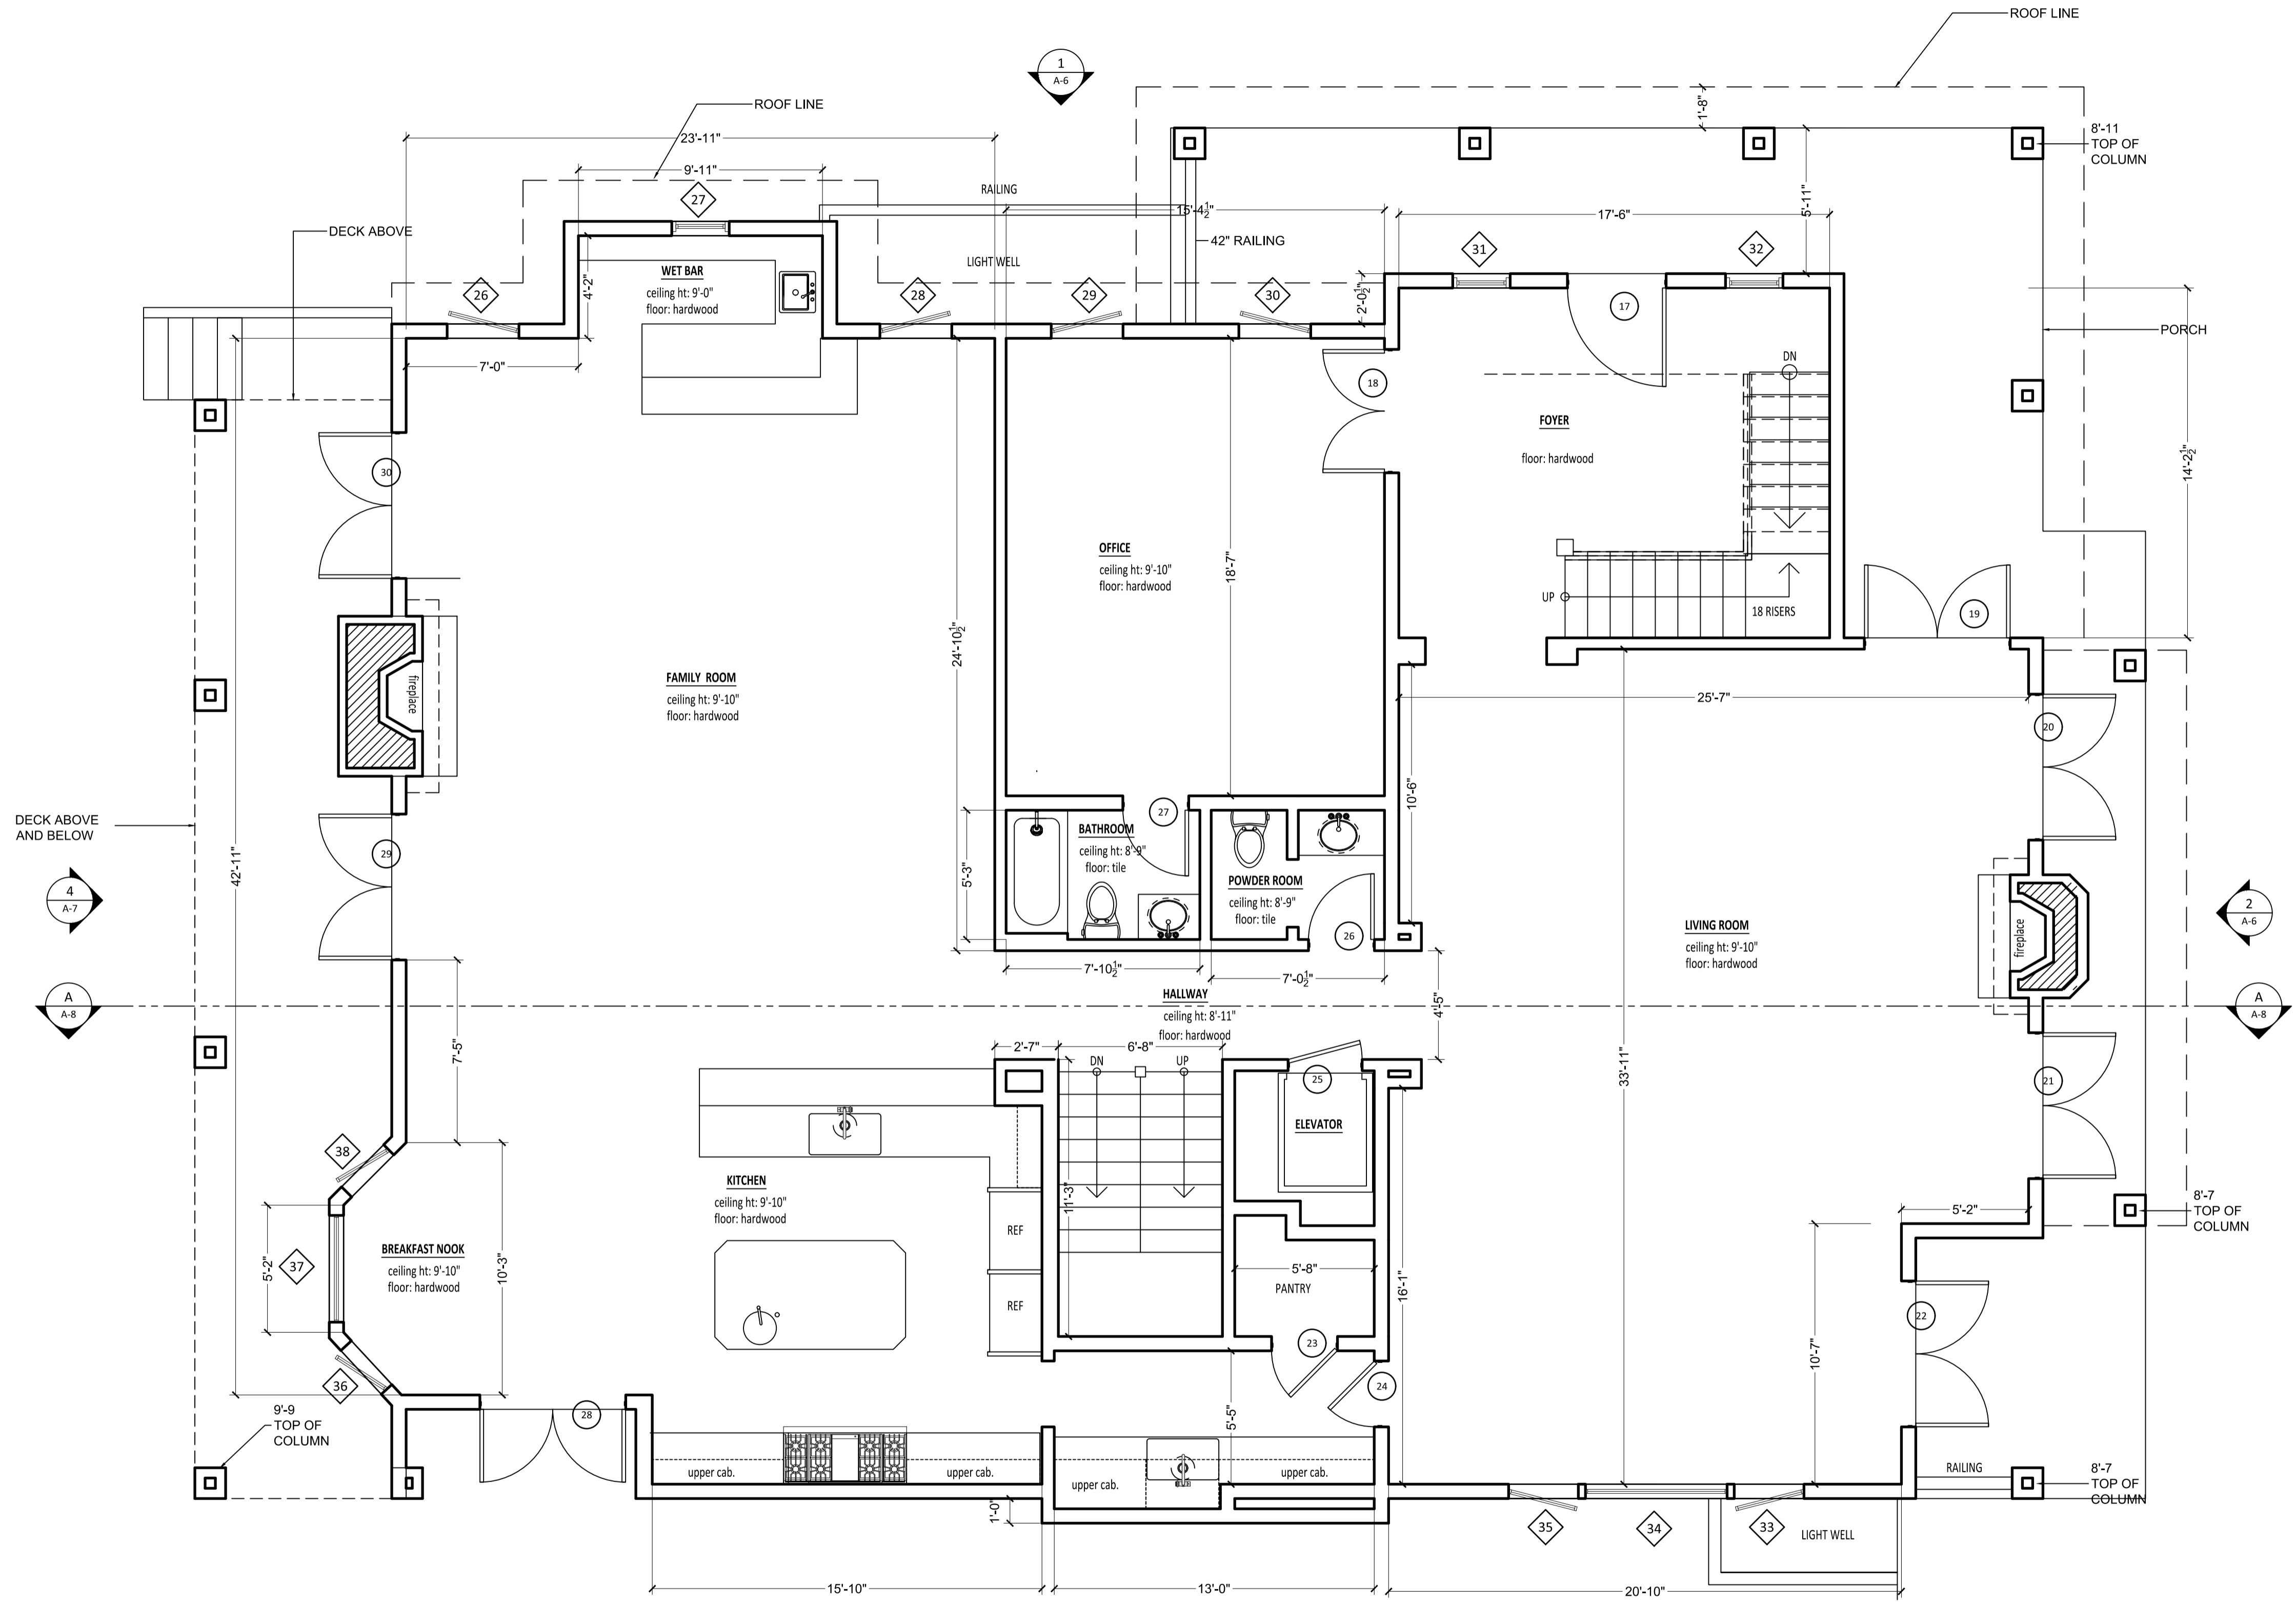

FIRST FLOOR PLAN

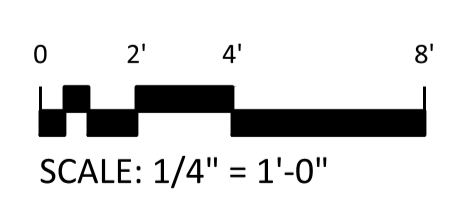


2ND FLOOR DOOR SCHEDULE


MARK	DOOR SIZE		Type	NOTES
	WD	HGT		
31	2'-8"	7'-0"	SWING SINGLE	---
32	2'-8"	7'-0"	SWING SINGLE	---
33	2'-8"	7'-0"	SWING SINGLE	---
34	2'-8"	7'-0"	SWING SINGLE	---
35	2'-8"	7'-0"	SWING SINGLE	---
36	2'-8"	7'-0"	SWING SINGLE	---
37	2'-8"	7'-0"	SWING SINGLE	---
38	3'-0"	7'-0"	SWING SINGLE	---
39	2'-8"	7'-0"	SWING SINGLE	---
40	2'-8"	7'-0"	SWING SINGLE	---
41	2'-8"	7'-0"	SWING SINGLE	---
42	2'-8"	7'-0"	SWING SINGLE	---
43	2'-8"	7'-0"	SWING SINGLE	---
44	2'-8"	7'-0"	SWING SINGLE	---
45	2'-8"	7'-0"	SWING SINGLE	---
46	2'-8"	7'-0"	SWING SINGLE	---
47	2'-8"	7'-0"	SWING SINGLE	---
48	2'-8"	7'-0"	SWING SINGLE	---
49	5'-11"	6'-8"	FRENCH DOORS	---
50	5'-11"	6'-8"	FRENCH DOORS	---


2ND FLOOR WINDOW SCHEDULE

MARK	WINDOW SIZE		Type	NOTES
	Width	HEIGHT		
1	2'-11"	2'-11"	CASEMENT	---
2	2'-11"	2'-11"	CASEMENT	---
3	2'-5"	4'-5"	CASEMENT	---
4	2'-10"	3'-5"	CASEMENT	---
5	2'-10"	3'-5"	CASEMENT	---
6	2'-4"	3'-5"	CASEMENT	---
7	3'-10"	5'-4"	---	---
8	2'-4"	3'-5"	CASEMENT	---
9	5'-10"	2'-8"	---	---
10	2'-11"	3'-5"	CASEMENT	---
11	2'-10"	3'-5"	CASEMENT	---
12	2'-10"	3'-5"	CASEMENT	---
13	1'-10"	2'-11"	CASEMENT	---
14	2'-10"	3'-5"	CASEMENT	---
15	2'-10"	3'-5"	CASEMENT	---
16	2'-11"	3'-5"	CASEMENT	---
17	2'-11"	2'-11"	CASEMENT	---
18	2'-11"	2'-8"	CASEMENT	---
19	1'-11"	2'-11"	CASEMENT	---
20	1'-11"	2'-11"	CASEMENT	---
21	1'-11"	2'-11"	CASEMENT	---
22	1'-11"	2'-11"	CASEMENT	---
23	2'-7"	2'-11"	CASEMENT	---
24	4'-4"	2'-11"	FIXED	---
25	2'-7"	2'-11"	CASEMENT	---

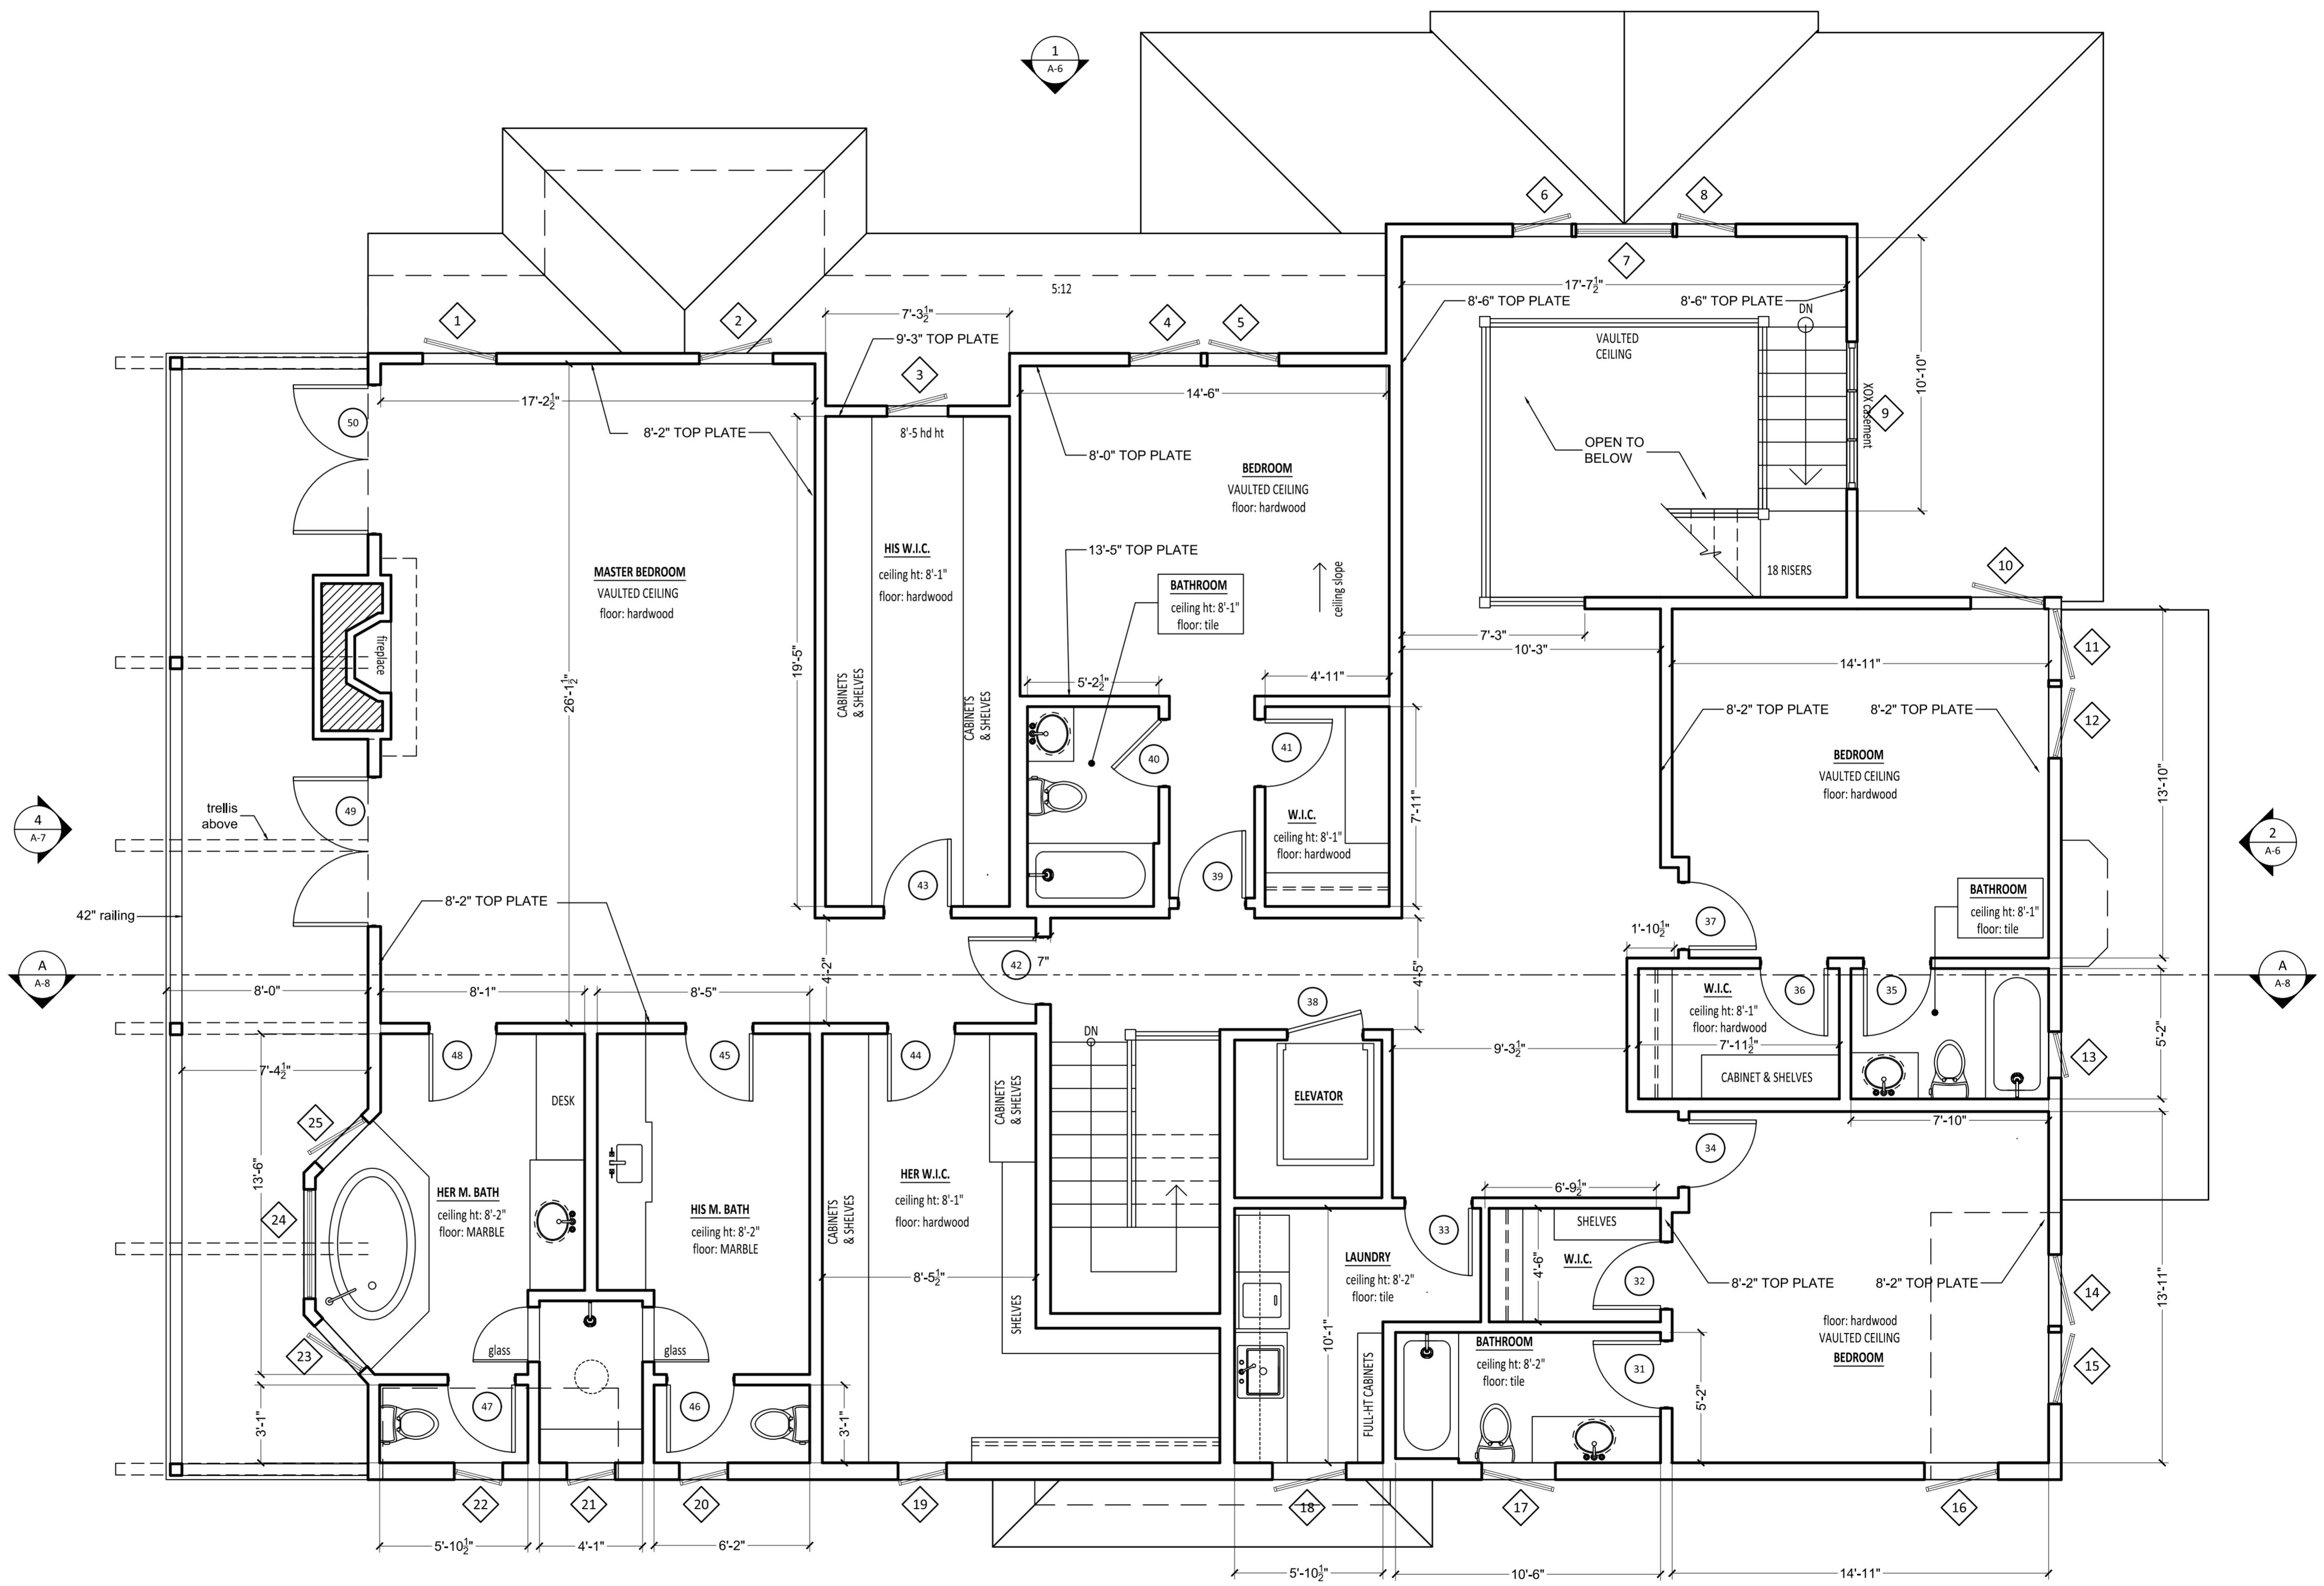


SECOND FLOOR PLAN

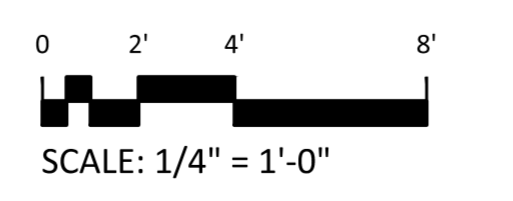

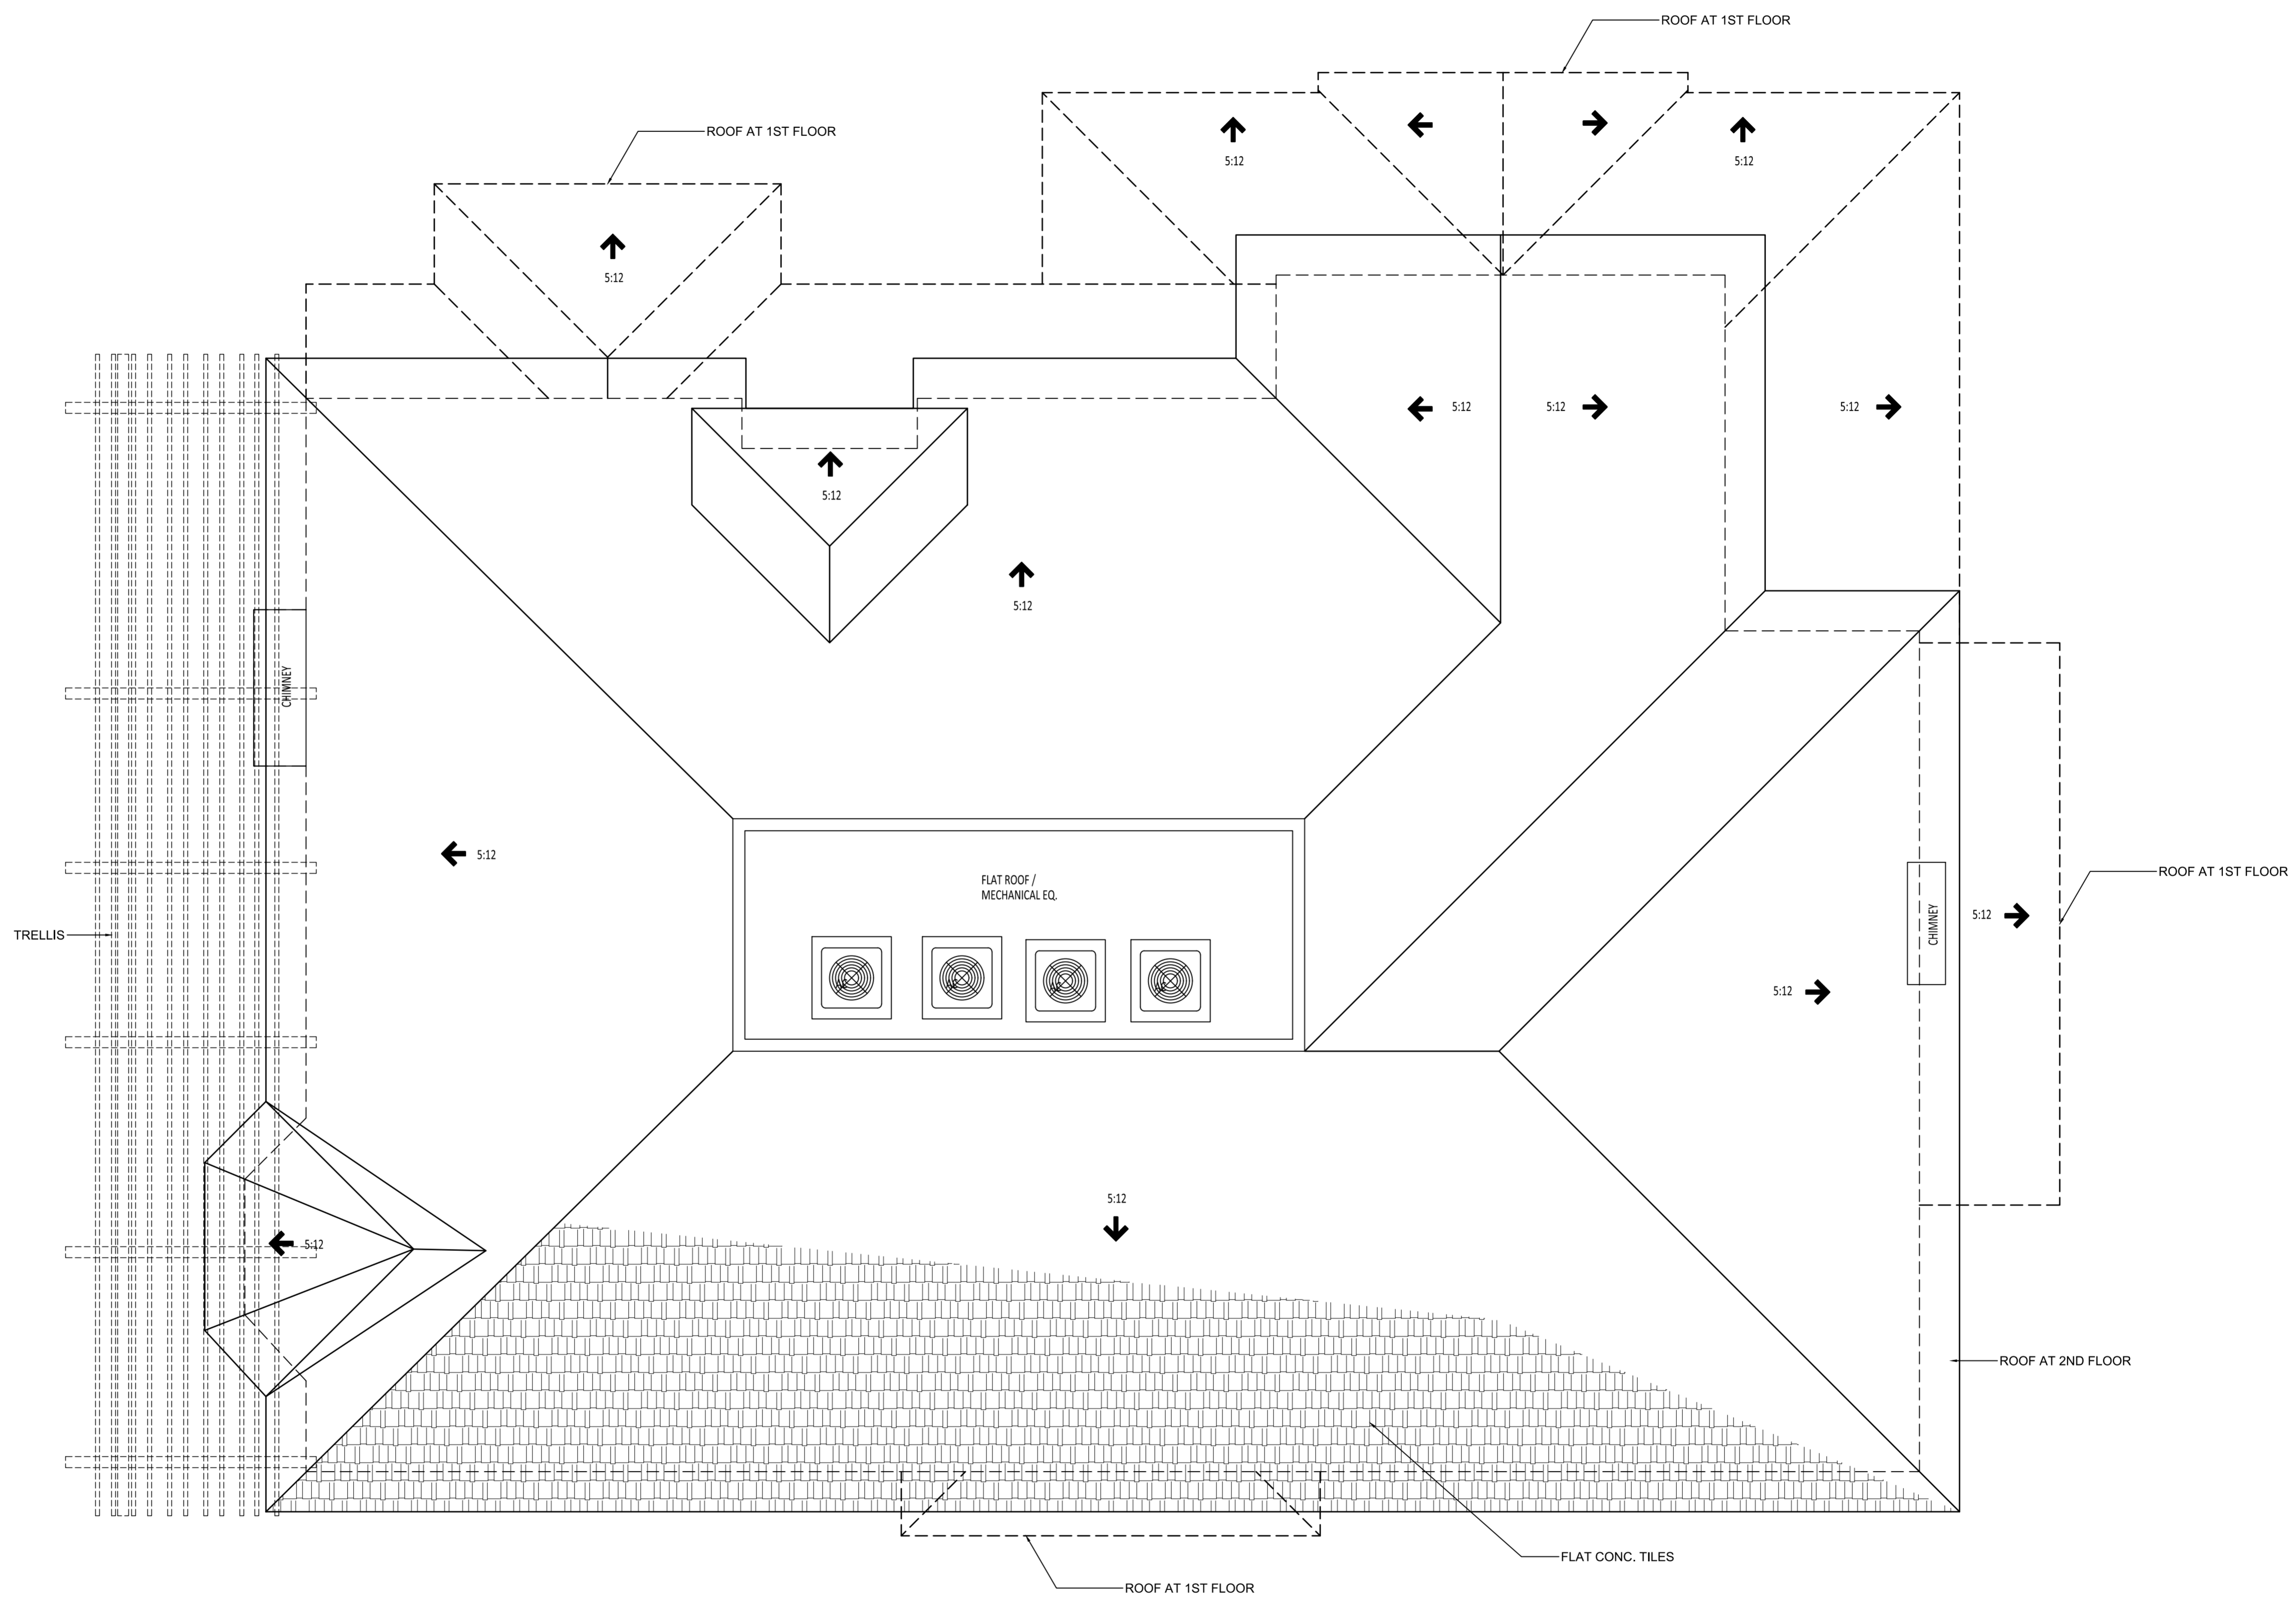

ROOF PLAN

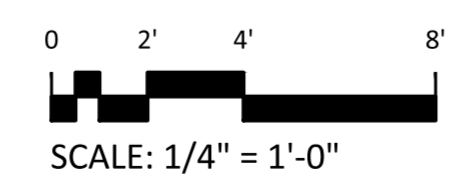





1 N. W. ELEVATION
 0 2' 4' 8'
 SCALE: 1/4" = 1'-0"



2 N. E. ELEVATION
 0 2' 4' 8'
 SCALE: 1/4" = 1'-0"

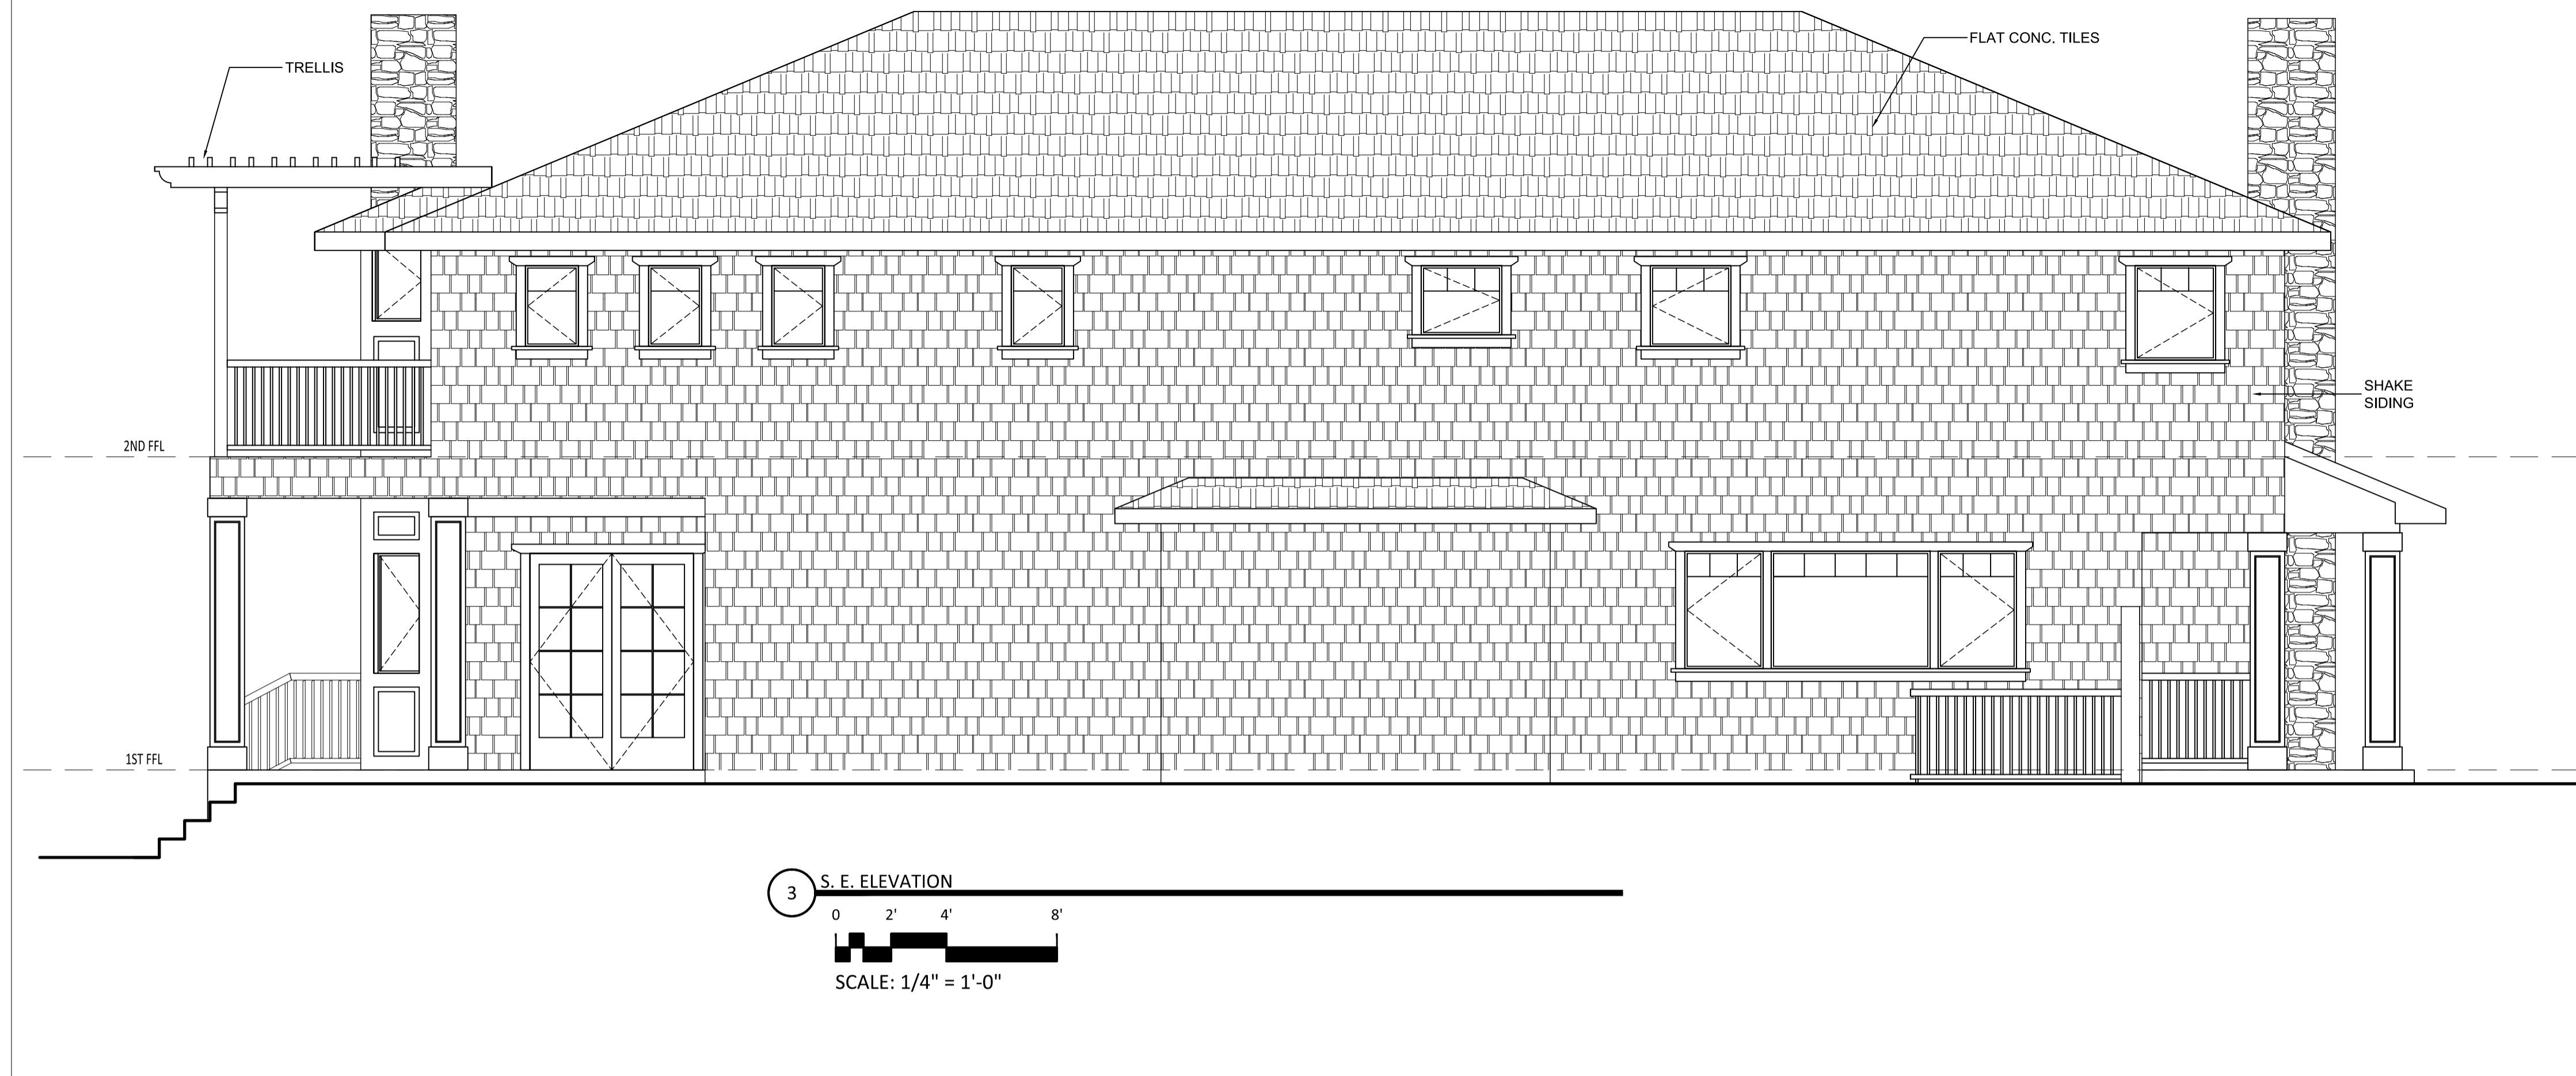

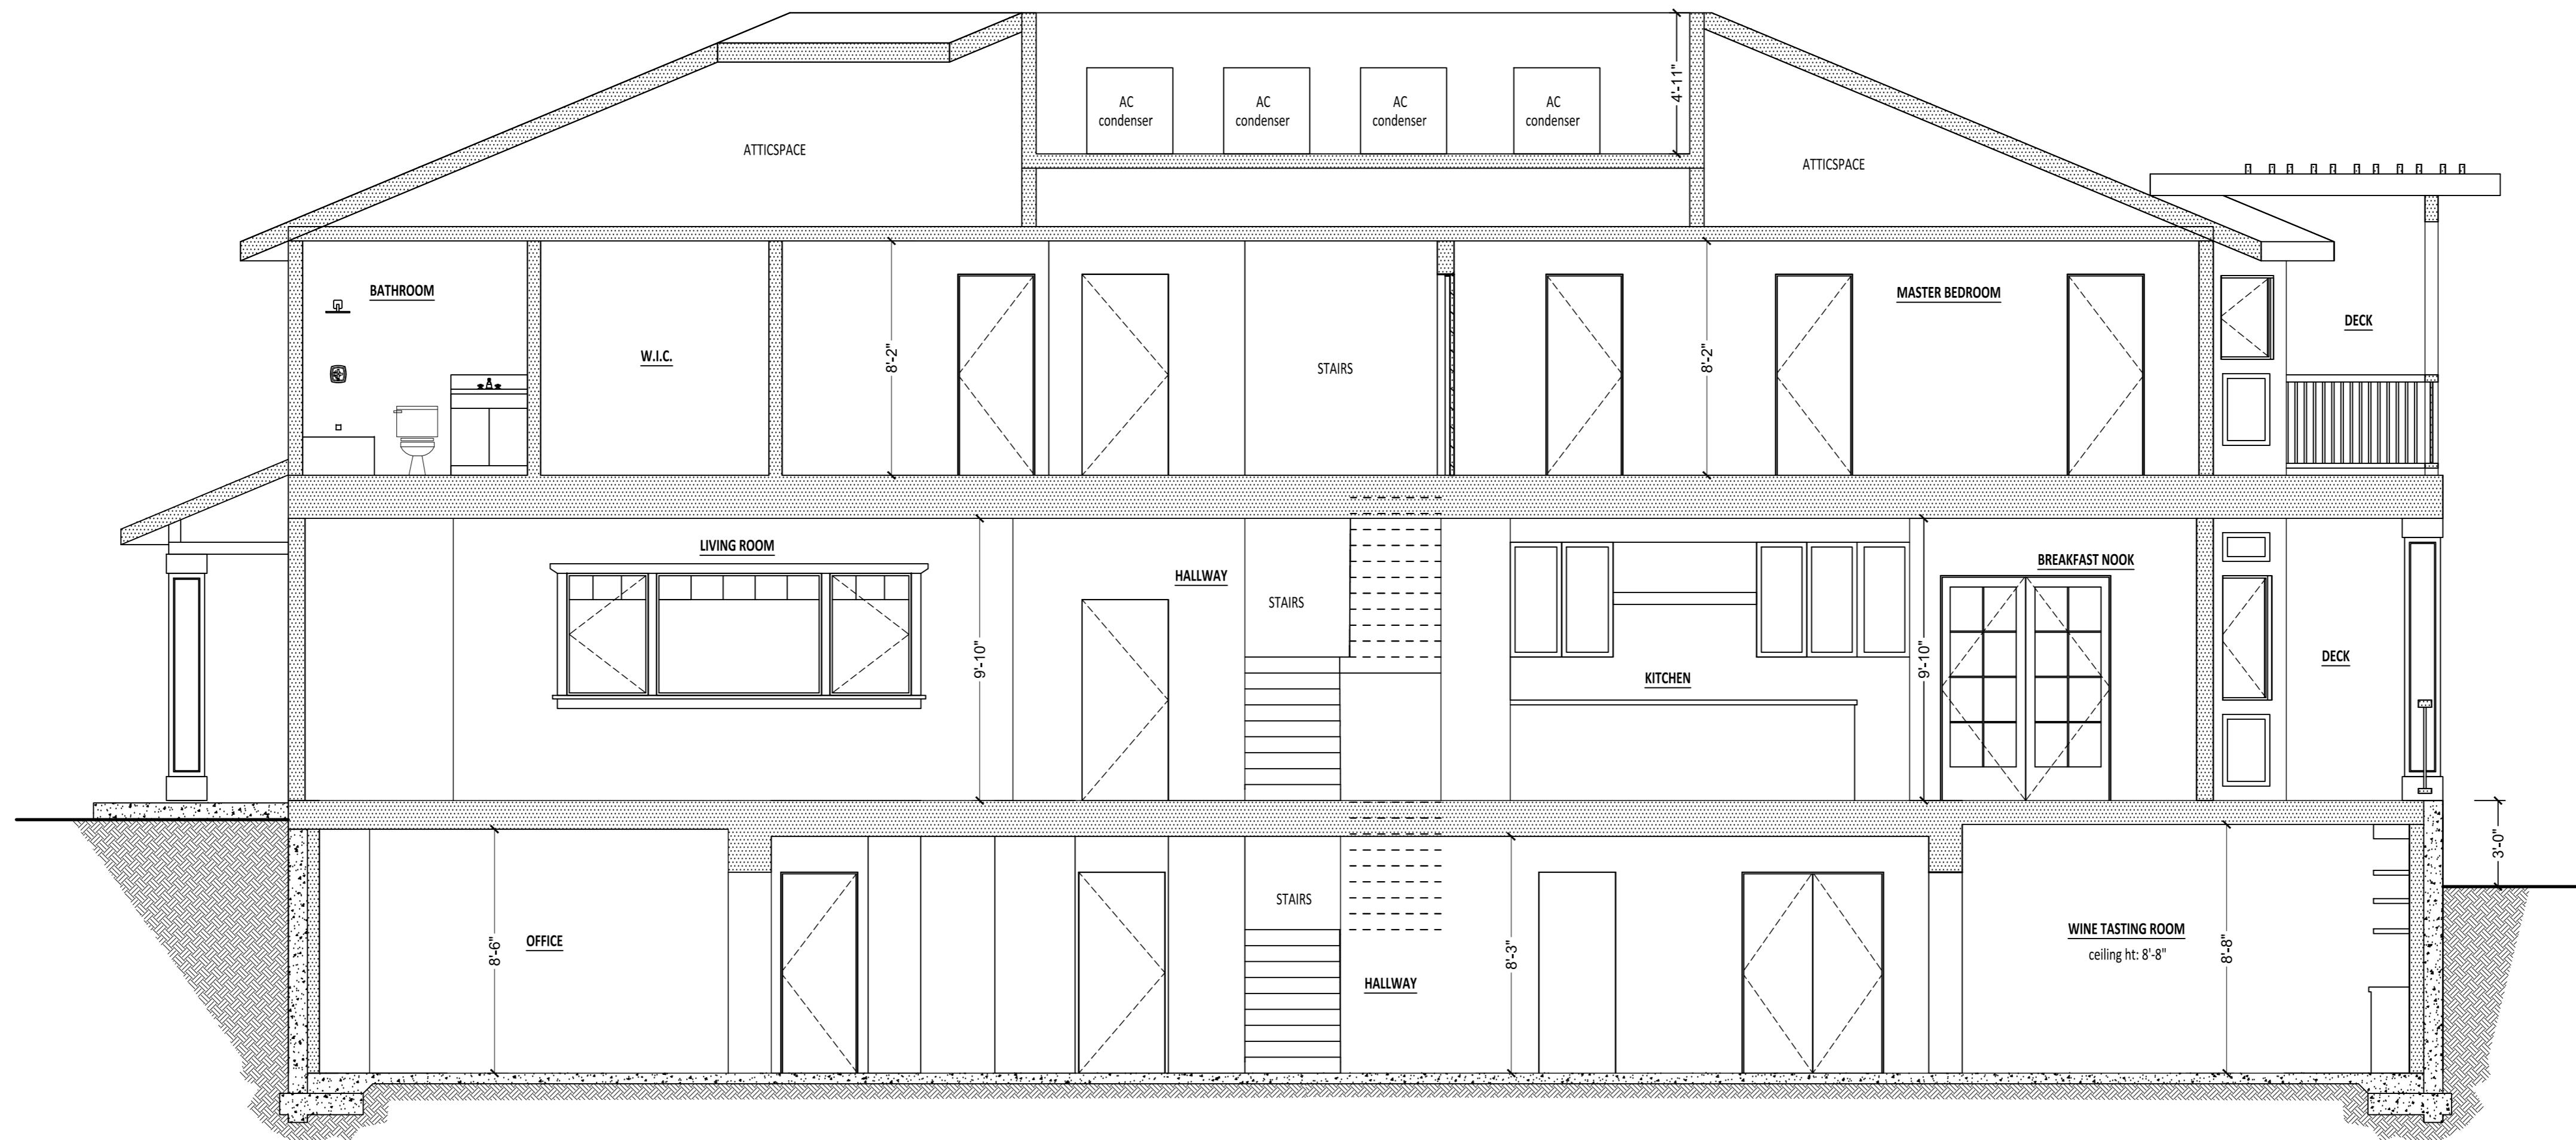

SECTION A-A



SCALE: 1/4" = 1'-0"