


FIRST FLOOR DOOR SCHEDULE

MARK	DOOR SIZE		Type	NOTES
	WD	HGT		
1	6'-0"	9'-11"	SWING-DOUBLE	---
2	5'-8"	8'-3"	SWING-DOUBLE	---
3	2'-0"	6'-8"	SWING-SINGLE	---
4	2'-6"	9'-11"	SWING-SINGLE	---
5	2'-7"	6'-8"	SWING-SINGLE	---
6	2'-8"	6'-8"	SWING-SINGLE	---
7	4'-0"	8'-0"	SWING-DOUBLE	---
8	2'-8"	8'-0"	SWING-SINGLE	---
9	4'-0"	8'-0"	SWING-DOUBLE	---
10	4'-0"	8'-0"	SWING-DOUBLE	---
11	2'-4"	9'-11"	SWING-SINGLE	---
12	5'-0"	8'-0"	SWING-DOUBLE	---
13	6'-8"	9'-11"	SWING-DOUBLE	---
14	3'-0"	9'-11"	SWING-SINGLE	---
15	6'-8"	9'-11"	PATIO DOORS-DOUBLE	---
16	2'-8"	9'-11"	SWING-SINGLE	---
17	2'-0"	6'-8"	SWING-SINGLE	---
18	2'-6"	6'-8"	SWING-SINGLE	---
19	4'-0"	6'-8"	SWING-DOUBLE	---
20	6'-4"	9'-11"	PATIO DOORS-DOUBLE	---
21	6'-2"	9'-11"	PATIO DOORS-DOUBLE	---
22	2'-4"	8'-4"	SWING-SINGLE	---
23	4'-7"	6'-8"	SWING-DOUBLE	---
24	4'-7"	6'-8"	SWING-DOUBLE	---
25	4'-0"	6'-8"	SWING-DOUBLE	---
26	2'-6"	8'-0"	SWING-SINGLE	---
27	2'-6"	6'-8"	SWING-SINGLE	---
28	4'-7"	6'-8"	SWING-DOUBLE	---
29	2'-1"	6'-8"	SWING-SINGLE	---
30	4'-4"	6'-8"	SWING-SINGLE	---
31	2'-2"	6'-8"	SWING-SINGLE	---
32	2'-8"	6'-8"	SWING-SINGLE	---
33	2'-4"	6'-8"	SWING-SINGLE	---
34	7'-11"	6'-8"	SLIDING-DOUBLE	---
35	3'-0"	6'-8"	SWING-SINGLE	---
36	2'-10"	6'-8"	SWING-SINGLE	---
37	13'-0"	6'-8"	SWING-DOUBLE	---
38	5'-0"	6'-8"	SWING-DOUBLE	---
39	5'-0"	6'-8"	SWING-DOUBLE	---
40	13'-0"	6'-8"	SWING-DOUBLE	---
41	12'-9"	9'-10"	CASED OPENING	---
42	11'-5"	9'-11"	CASED OPENING	---

FIRST FLOOR WINDOW SCHEDULE

MARK	WINDOW SIZE		Type	NOTES
	Width	HEIGHT		
1	6'-8"	3'-10"	SLIDING	---
2	6'-8"	3'-10"	SLIDING	---
3	7'-11"	3'-11"	FIXED	---
4	4'-2"	9'-11"	FIXED	---
5	4'-2"	9'-11"	FIXED	---
6	4'-2"	9'-11"	FIXED	---
7	3'-2"	9'-11"	FIXED	---
8	3'-0"	9'-11"	FIXED	---
9	3'-0"	9'-11"	FIXED	---
10	3'-3"	9'-11"	FIXED	---
11	3'-0"	7'-8"	FIXED	---
12	3'-0"	3'-10"	FIXED	---
13	3'-1"	9'-8"	FIXED	---
14	3'-1"	9'-8"	FIXED	---
15	3'-1"	9'-8"	FIXED	---
16	3'-0"	9'-8"	FIXED	---
17	3'-0"	22'-4"	FIXED	---
18	3'-0"	22'-4"	FIXED	---

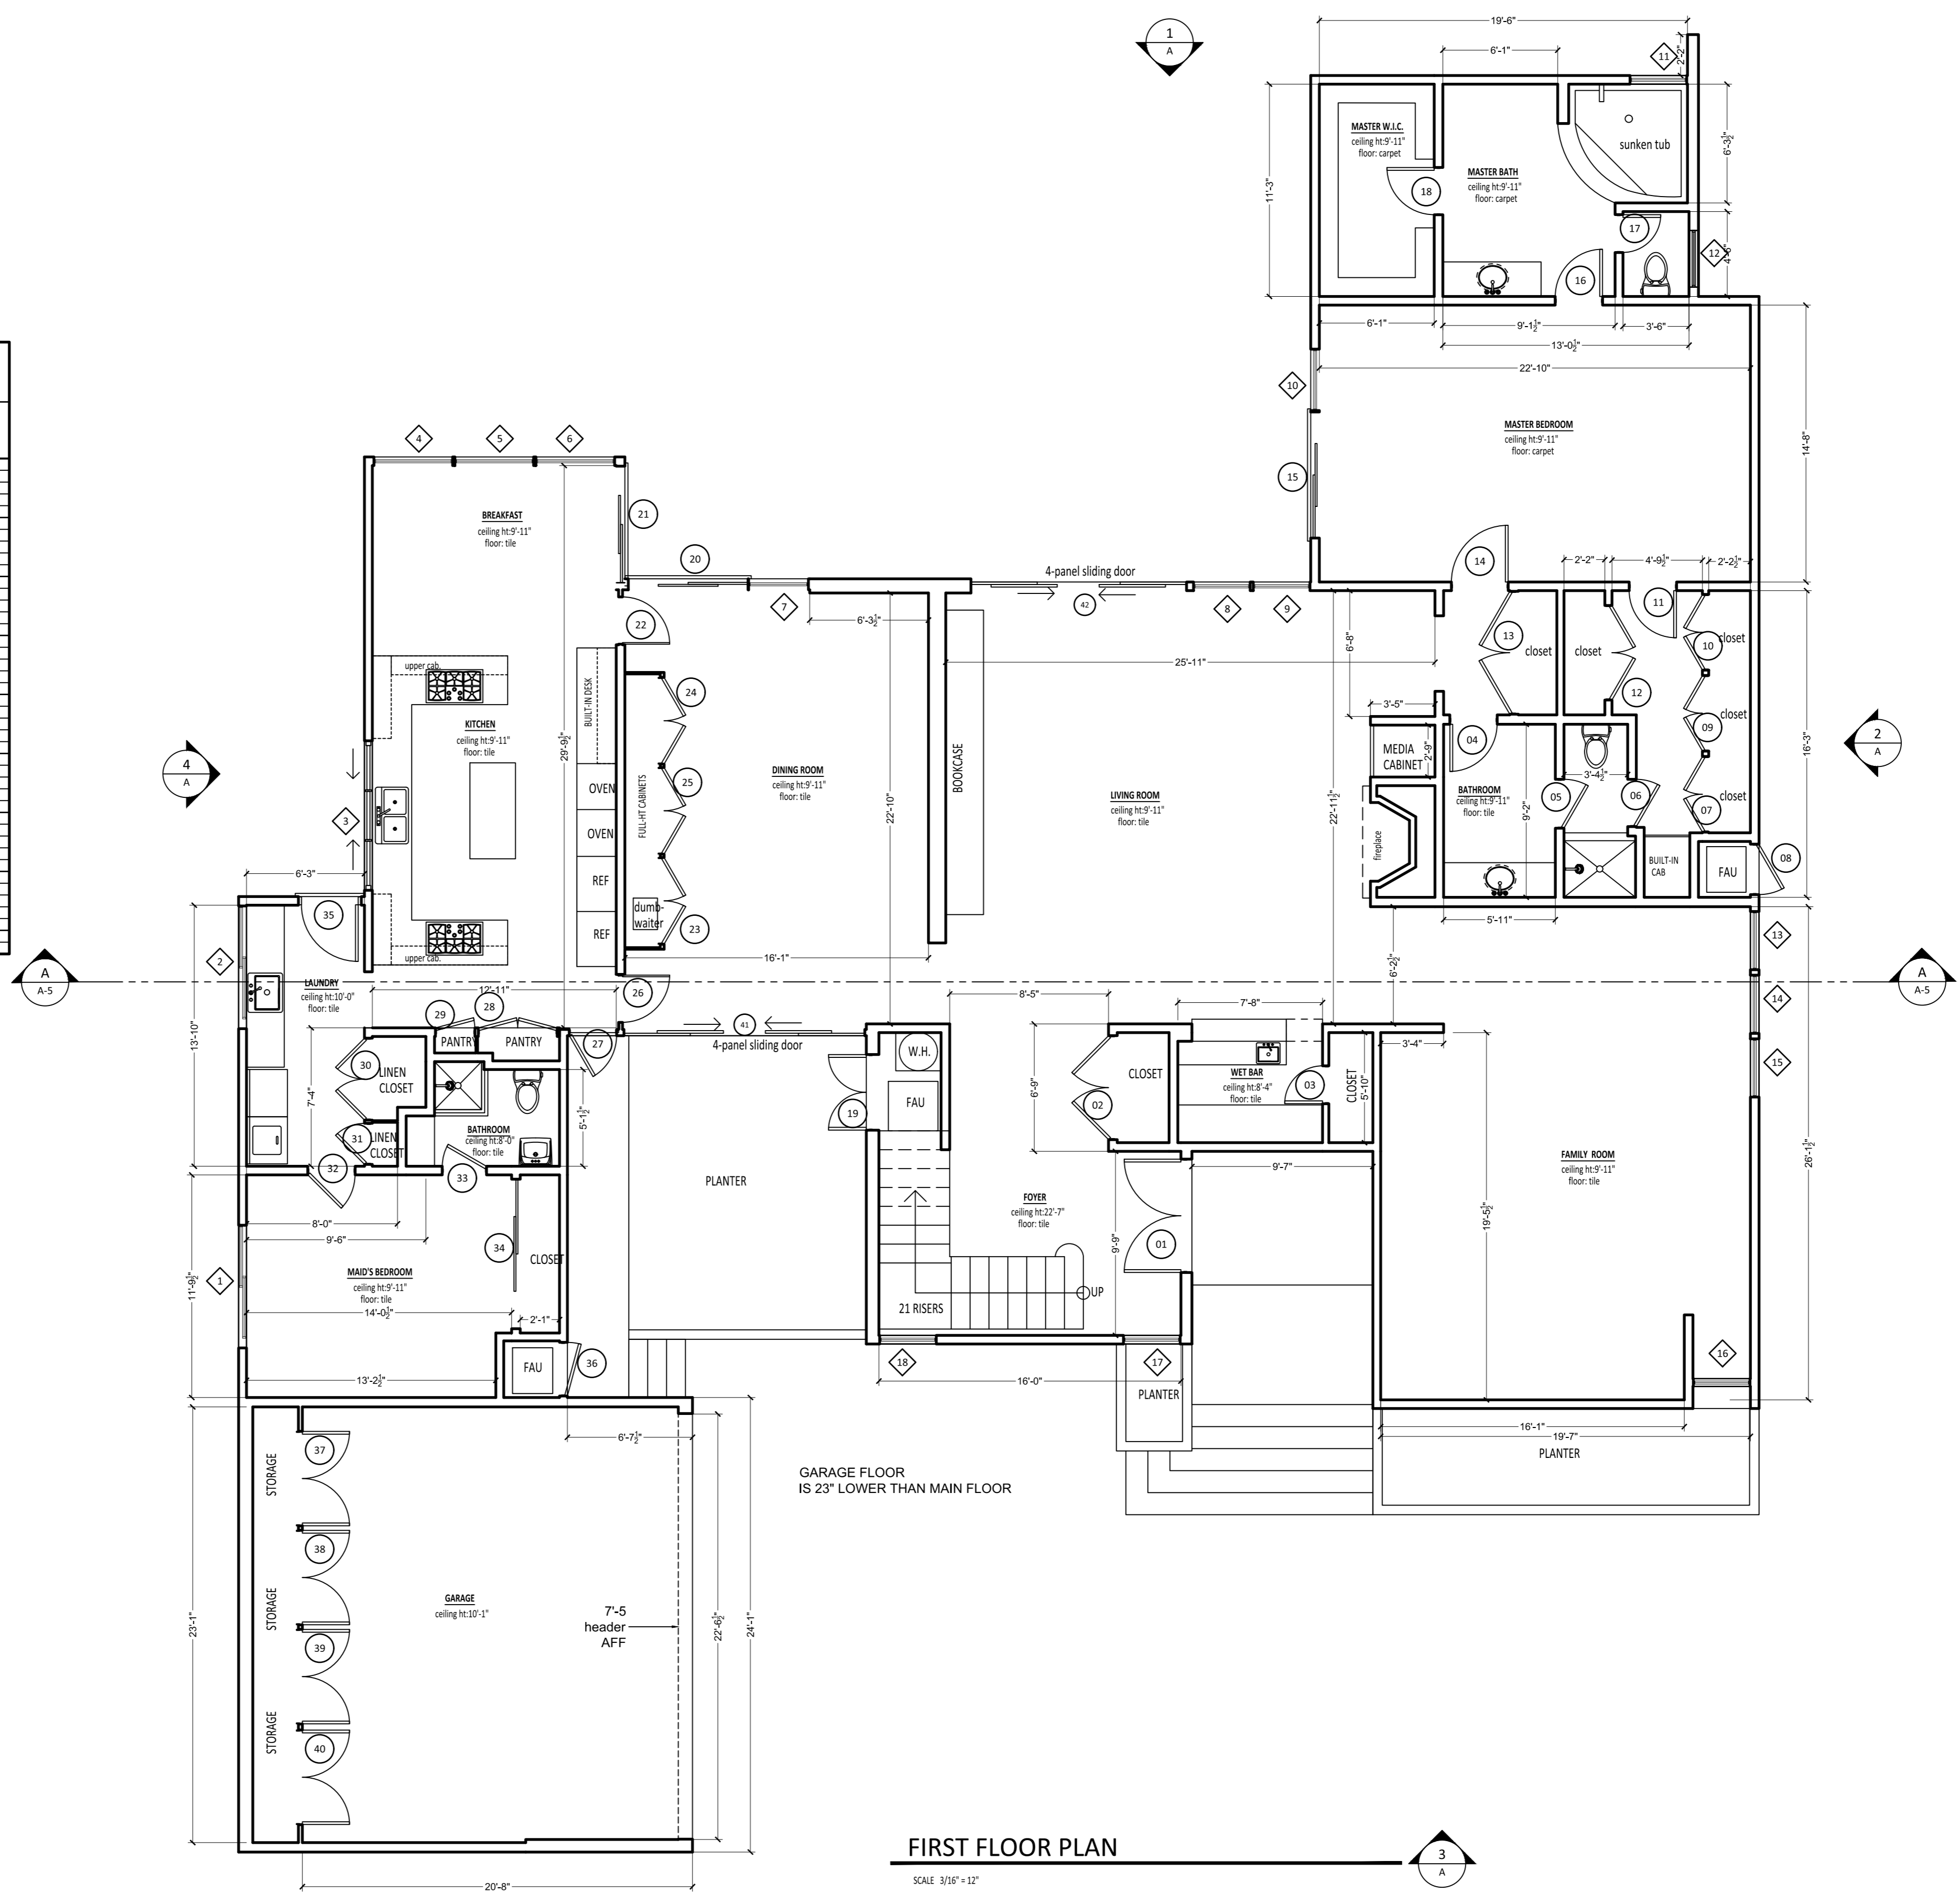


FIRST FLOOR PLAN
SCALE 3/16" = 1"

2ND FLOOR WINDOW SCHEDULE

MARK	Width	HEIGHT	Type	NOTES
19	9'-2"	4'-11"	---	---
20	9'-2"	4'-11"	---	---
21	3'-0"	4'-10"	FIXED	---
22	3'-0"	4'-10"	FIXED	---
23	9'-2"	4'-11"	---	---
24	3'-0"	6'-4"	FIXED	---
26	9'-5"	3'-3"	---	---
27	9'-5"	3'-3"	---	---
28	9'-5"	4'-11"	---	---
29	9'-5"	4'-11"	SLIDING	---


2ND FLOOR DOOR SCHEDULE

MARK	DOOR	SIZE	Type	NOTES
MARK	WD	HGT		
43	2'-8"	6'-8"	SWING SINGLE	---
44	2'-8"	6'-8"	SWING SINGLE	---
45	2'-2"	6'-8"	SWING SINGLE	---
46	2'-2"	6'-8"	SWING SINGLE	---
47	2'-5"	6'-8"	SWING SINGLE	---
48	3'-4"	6'-8"	SWING-DOUBLE	---
49	3'-4"	6'-8"	SWING-DOUBLE	---
50	2'-0"	6'-8"	---	---
51	2'-4"	6'-8"	SWING SINGLE	---
52	2'-7"	6'-8"	SWING SINGLE	---
53	4'-4"	6'-8"	SWING-DOUBLE	---
54	4'-4"	6'-8"	SWING-DOUBLE	---
55	2'-8"	6'-8"	SWING SINGLE	---
56	2'-10"	6'-8"	SWING SINGLE	---
57	2'-10"	6'-8"	SWING SINGLE	---
58	2'-10"	6'-8"	---	---

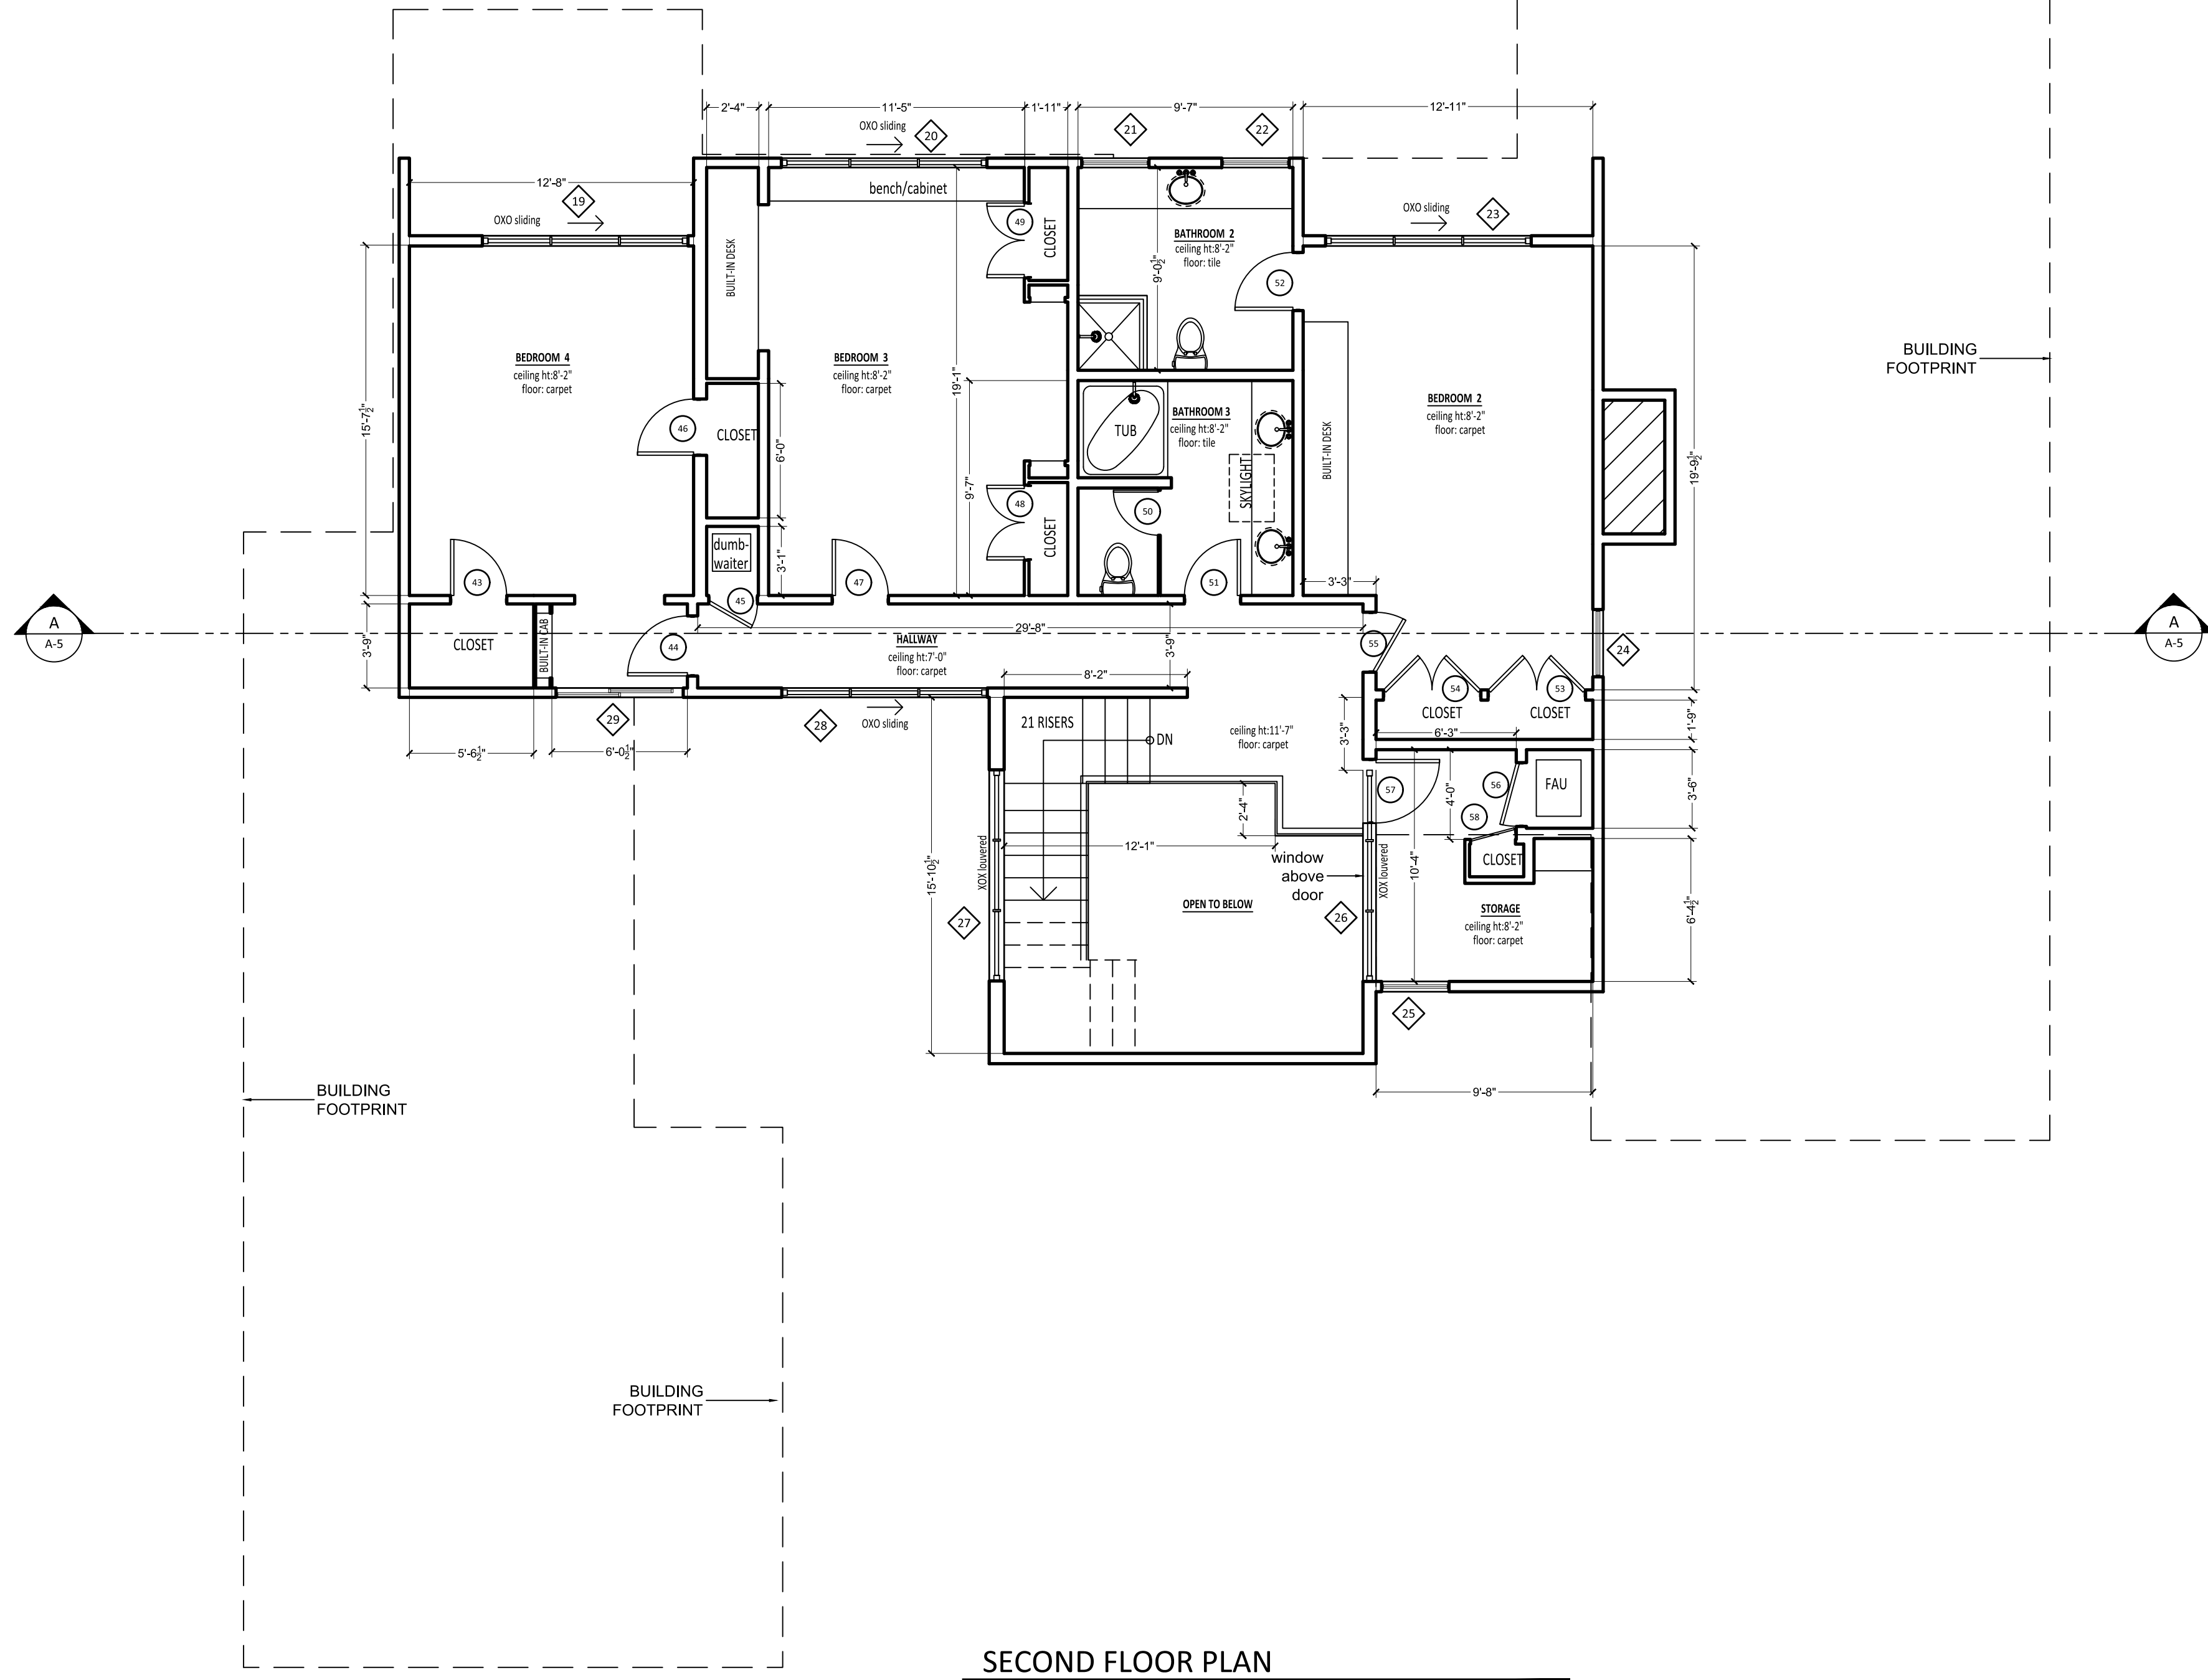

SECOND FLOOR PLAN


SCALE 3/16" = 1'-0"

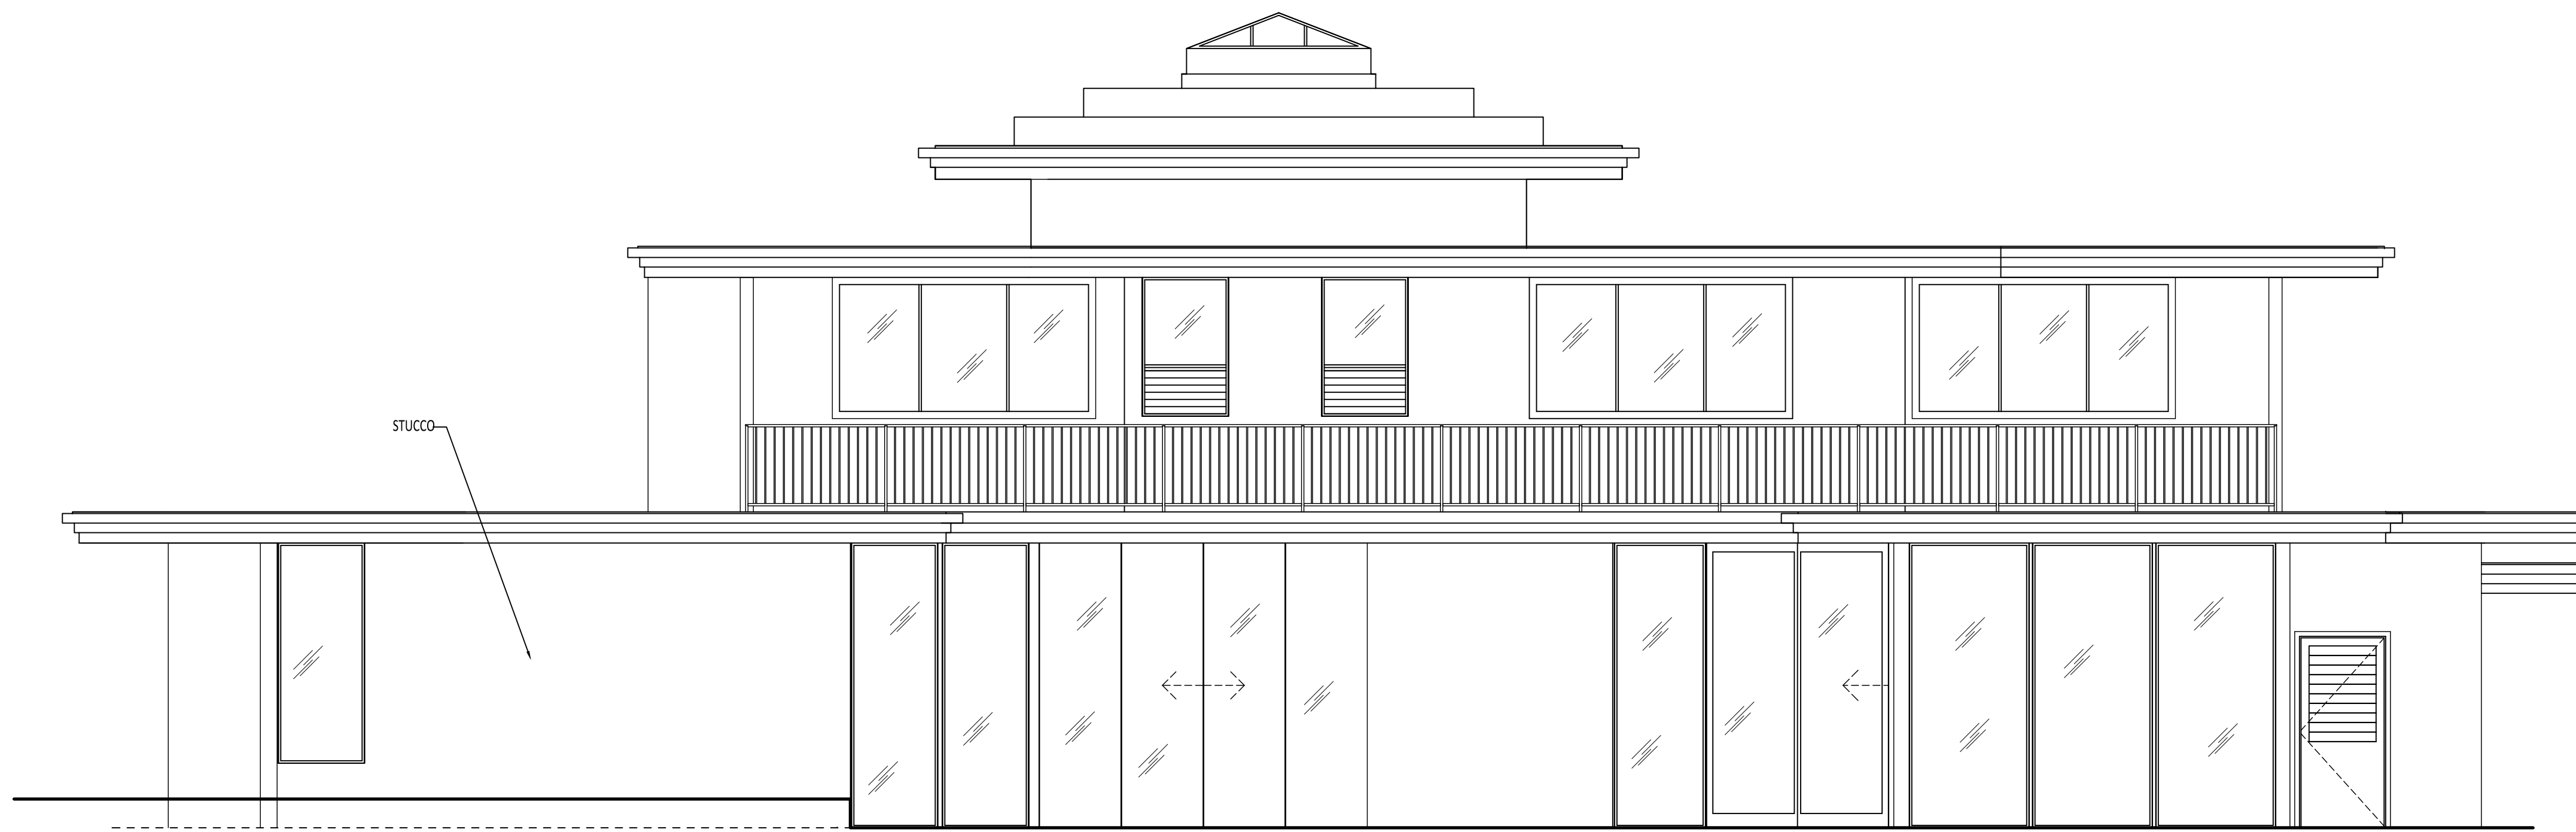

1 N. ELEVATION

0 2' 4' 8'


SCALE: 1/4" = 1'-0"

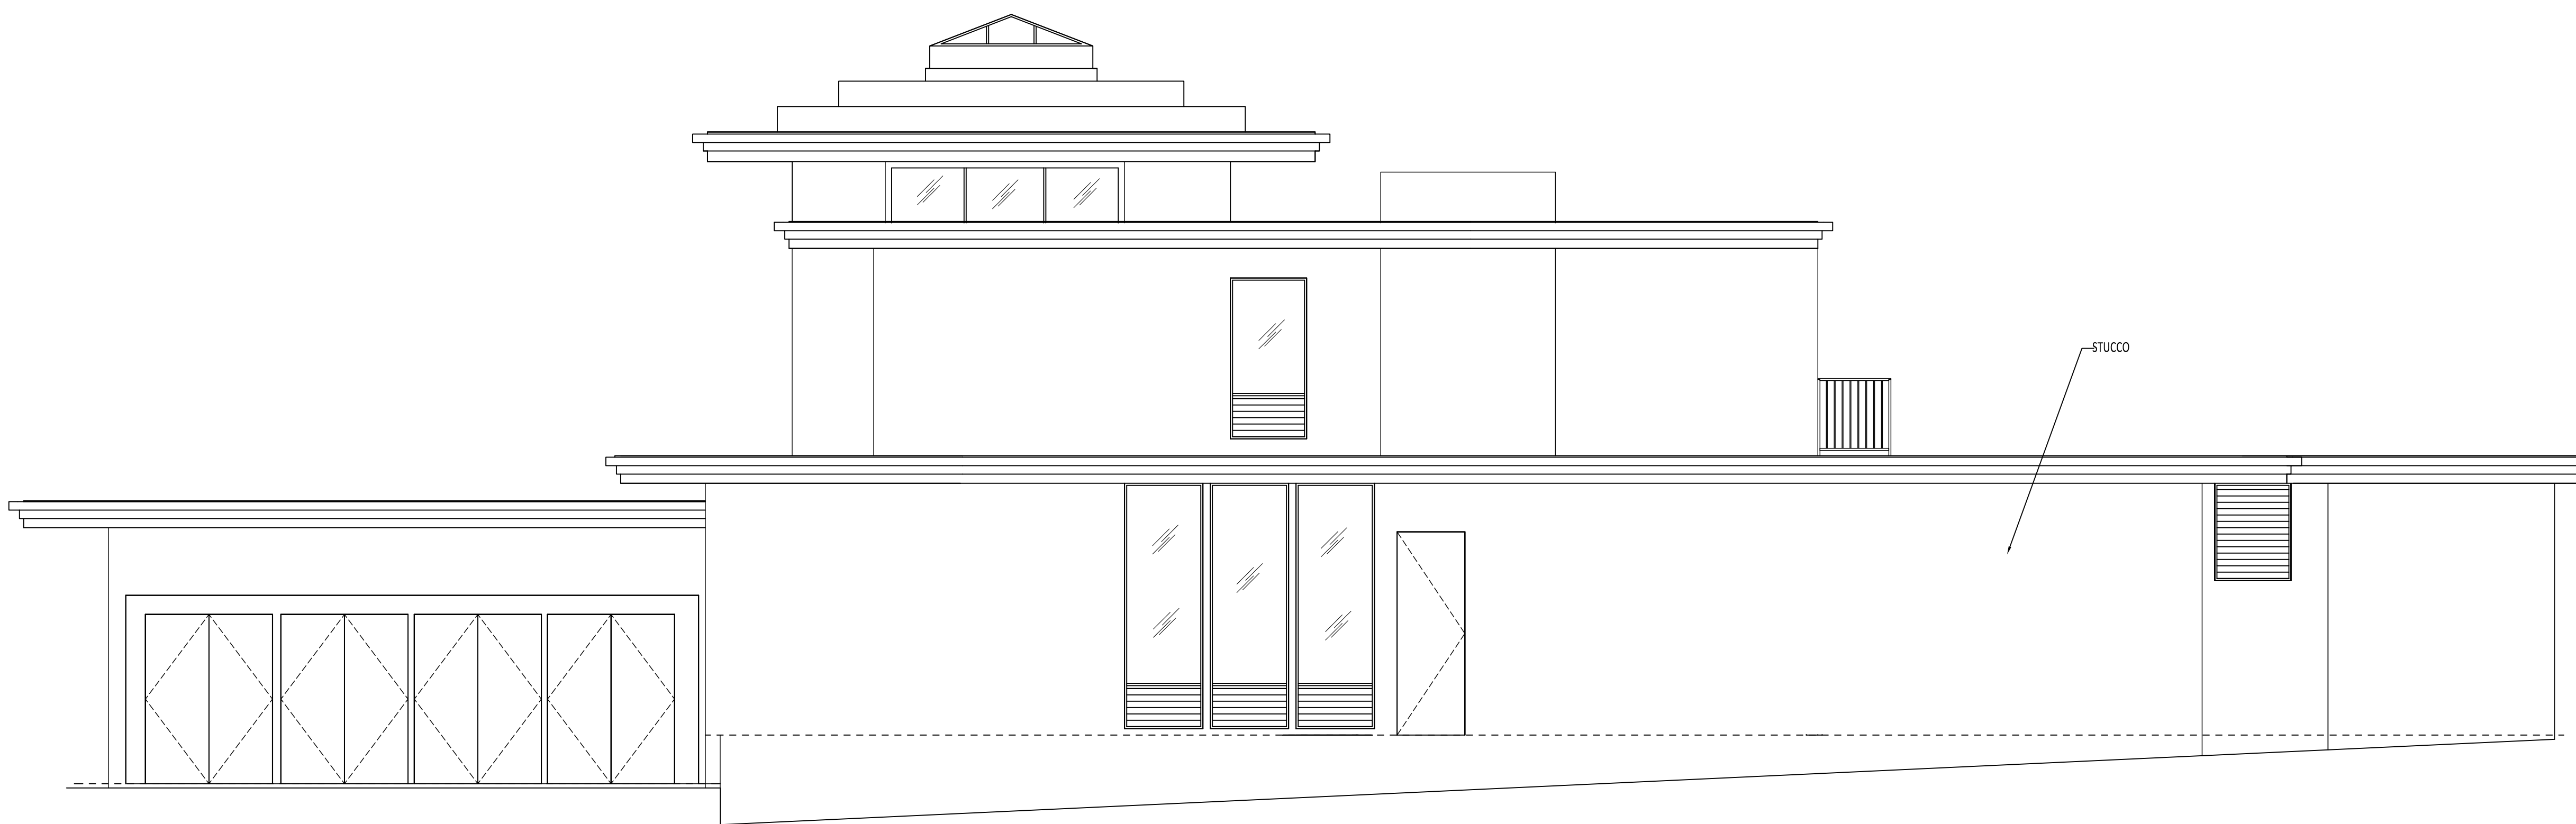

2 E. ELEVATION

0 2' 4' 8'


SCALE: 1/4" = 1'-0"

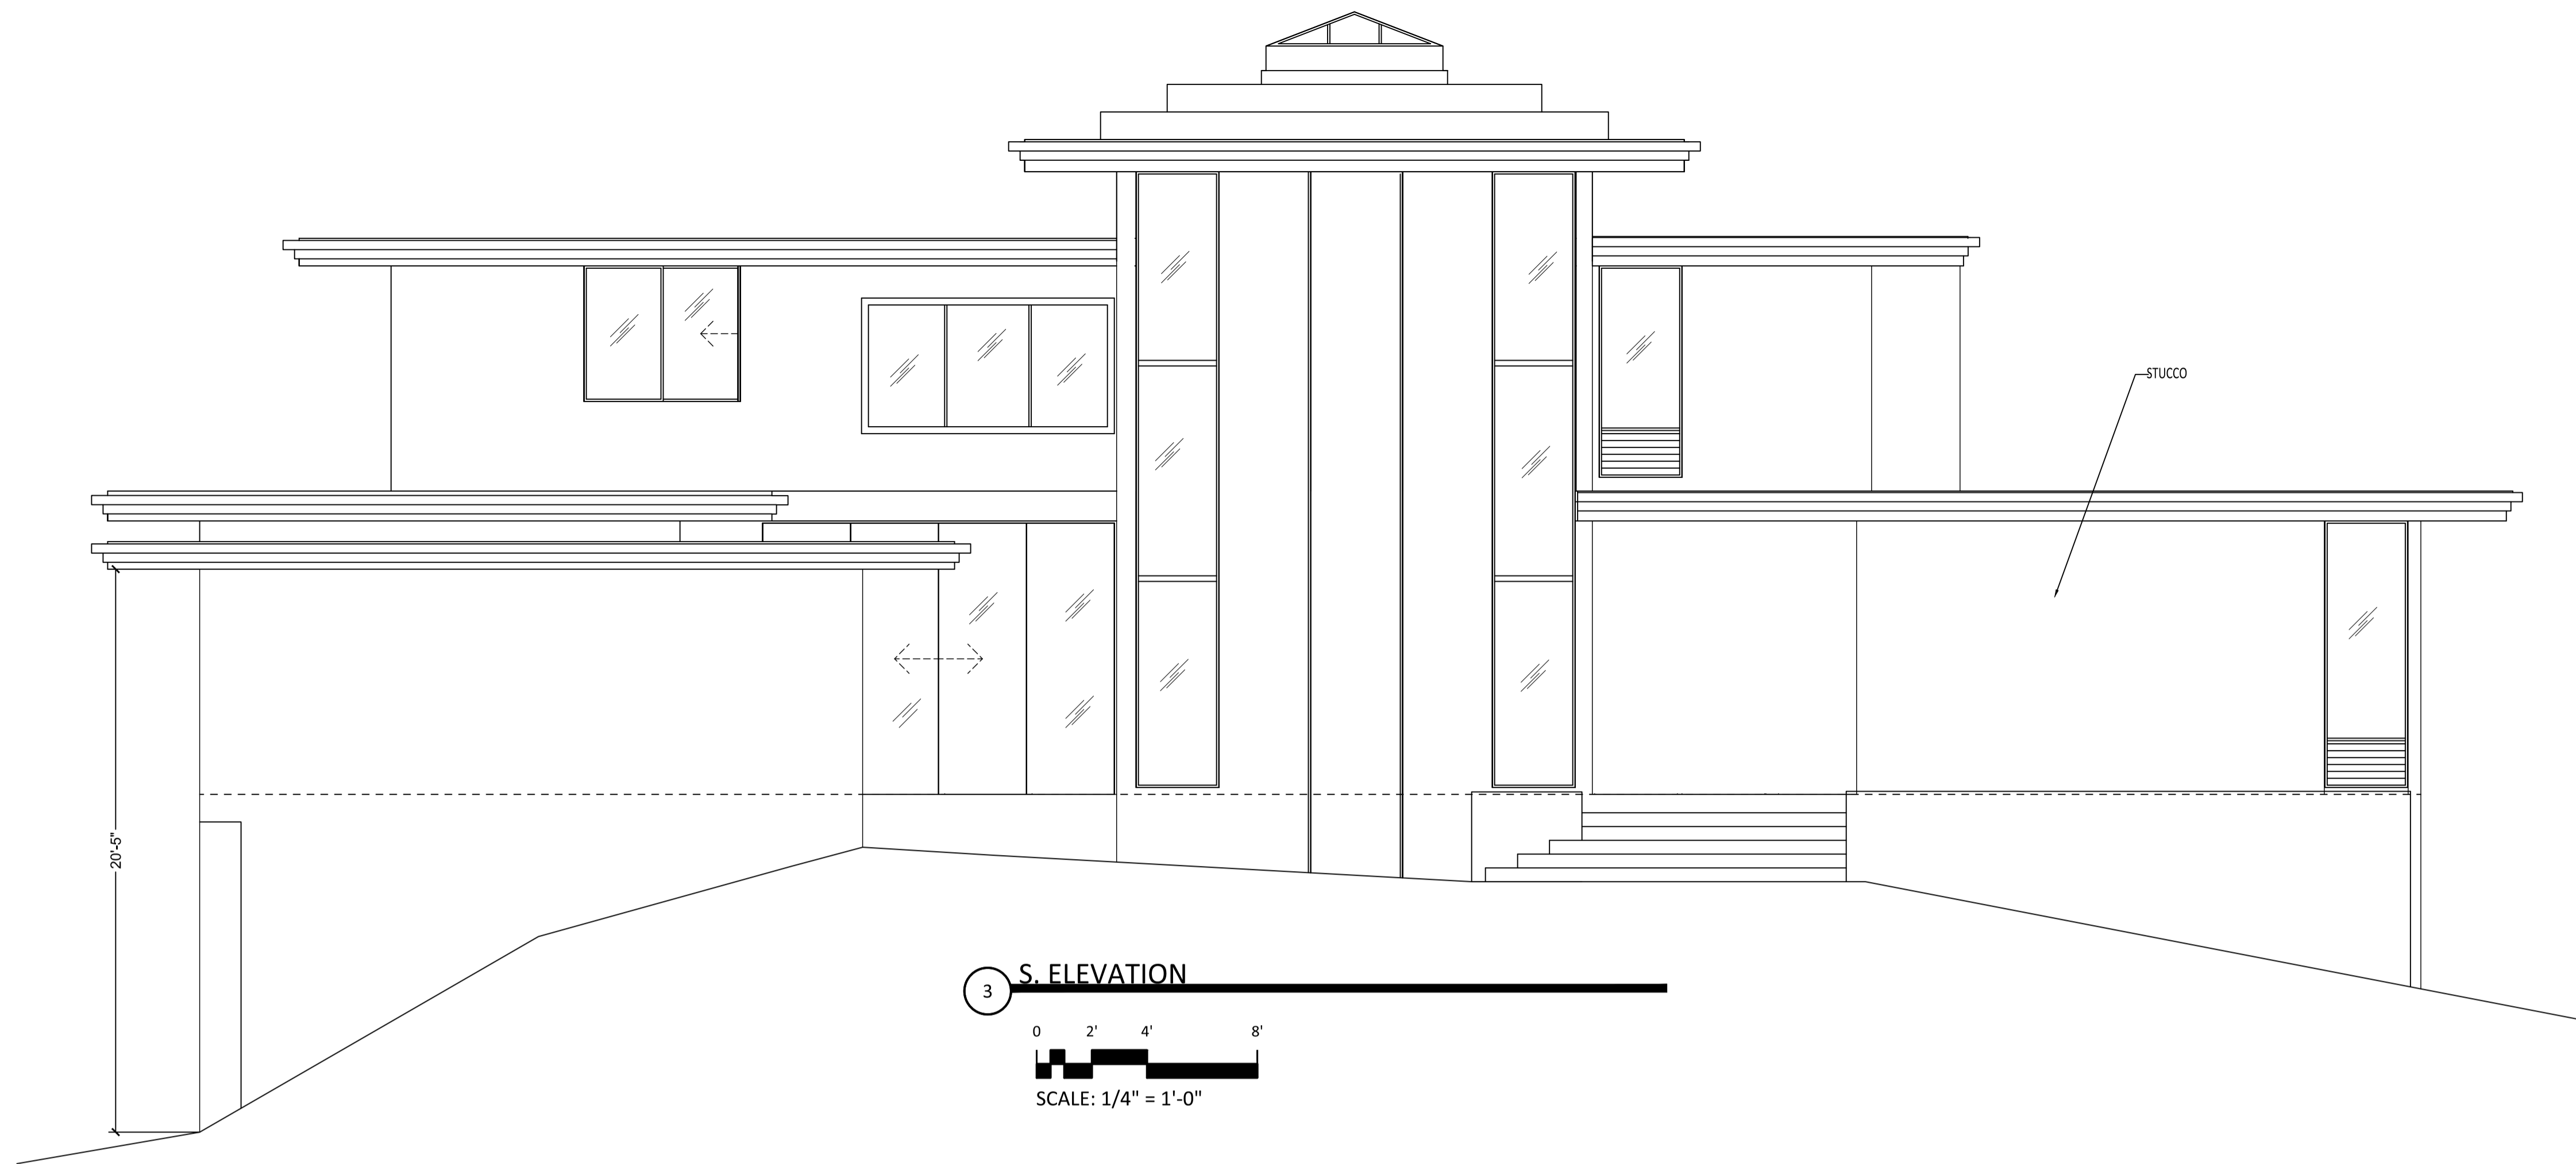

3 S. ELEVATION

0 2' 4' 8'


SCALE: 1/4" = 1'-0"

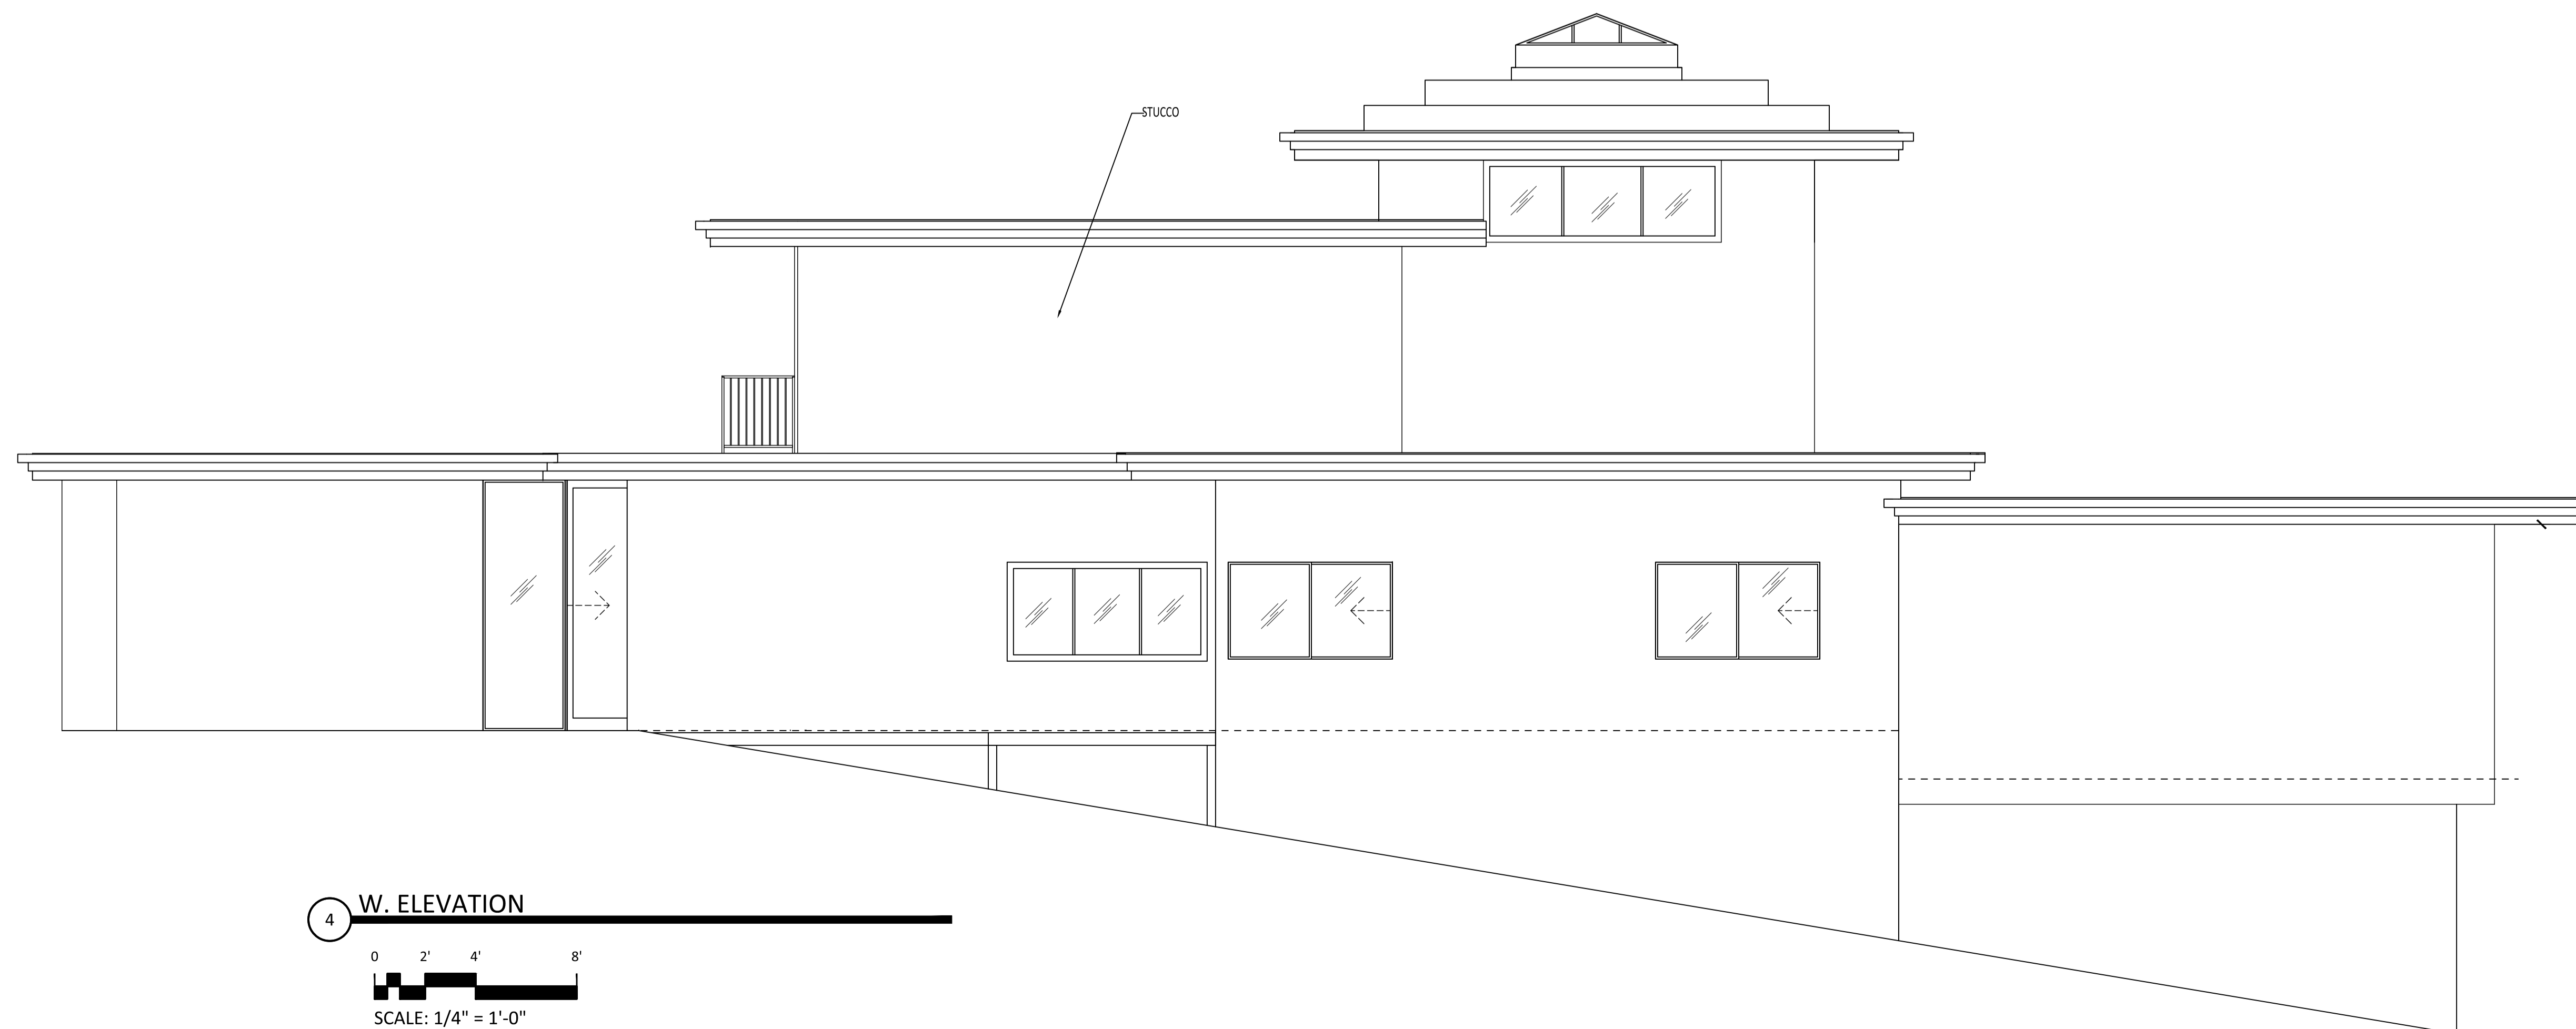

4 W. ELEVATION


0 2' 4' 8'



SCALE: 1/4" = 1'-0"

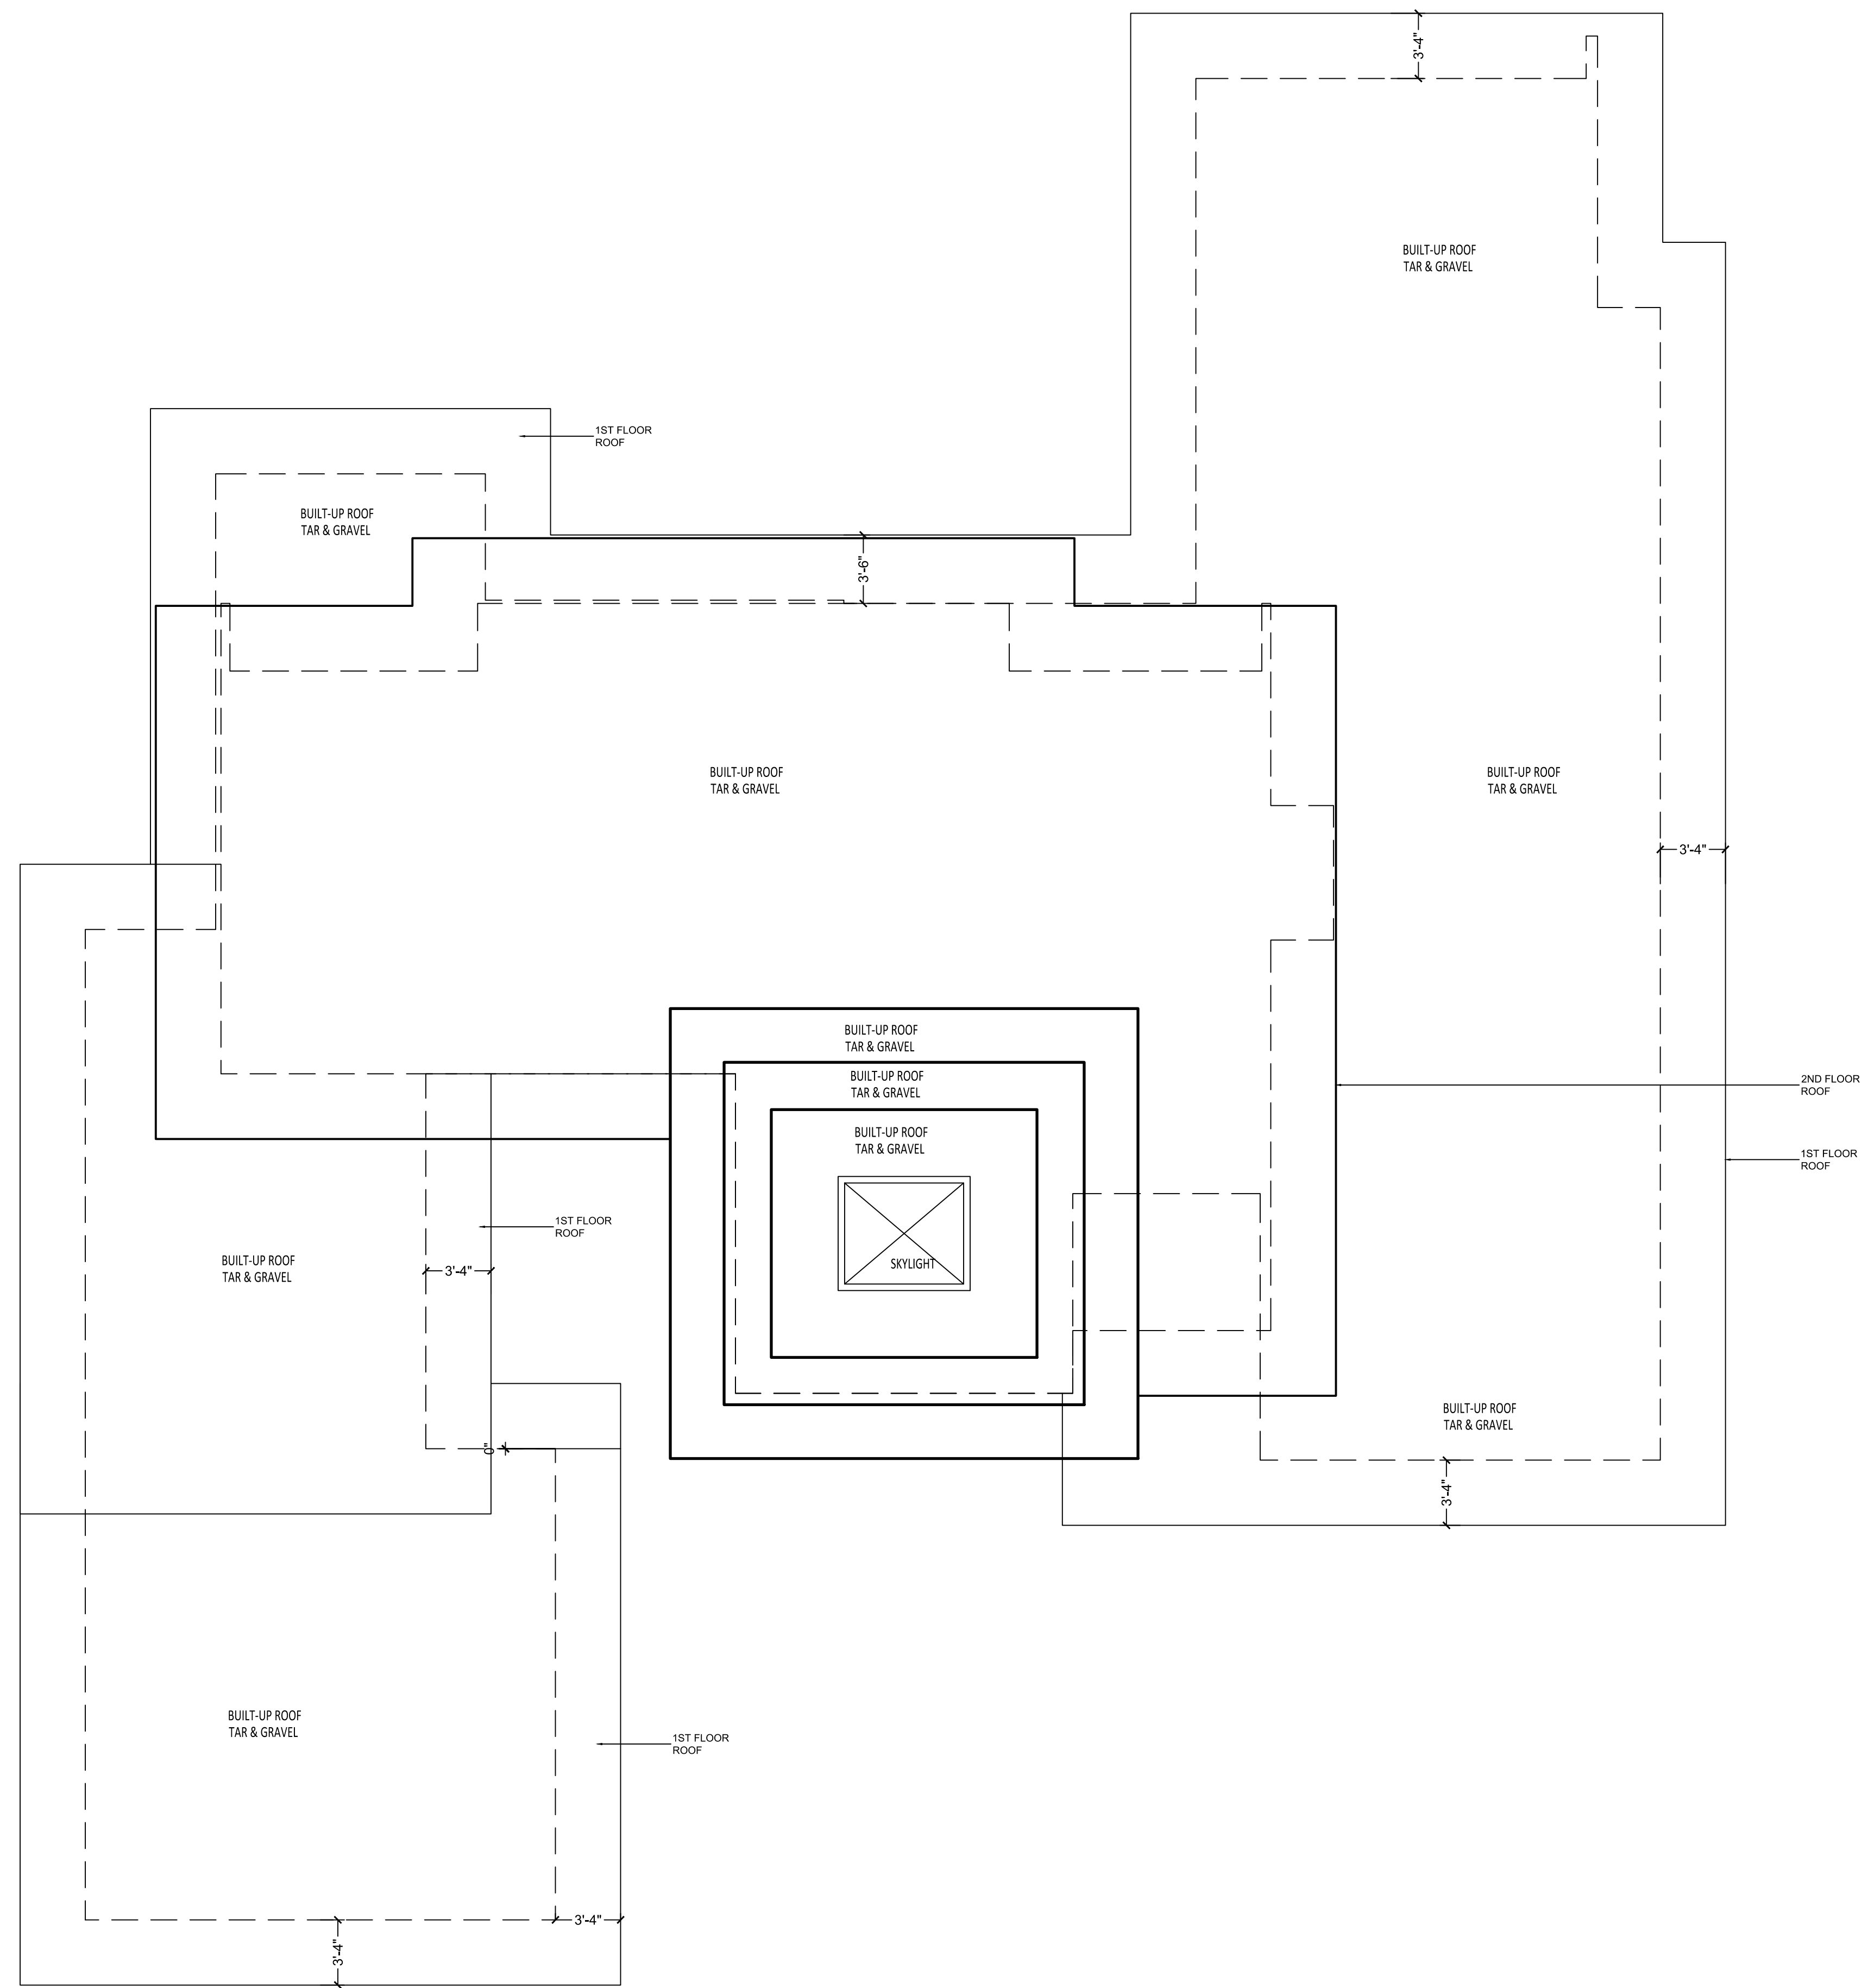

ROOF PLAN

SCALE 3/16" = 1'

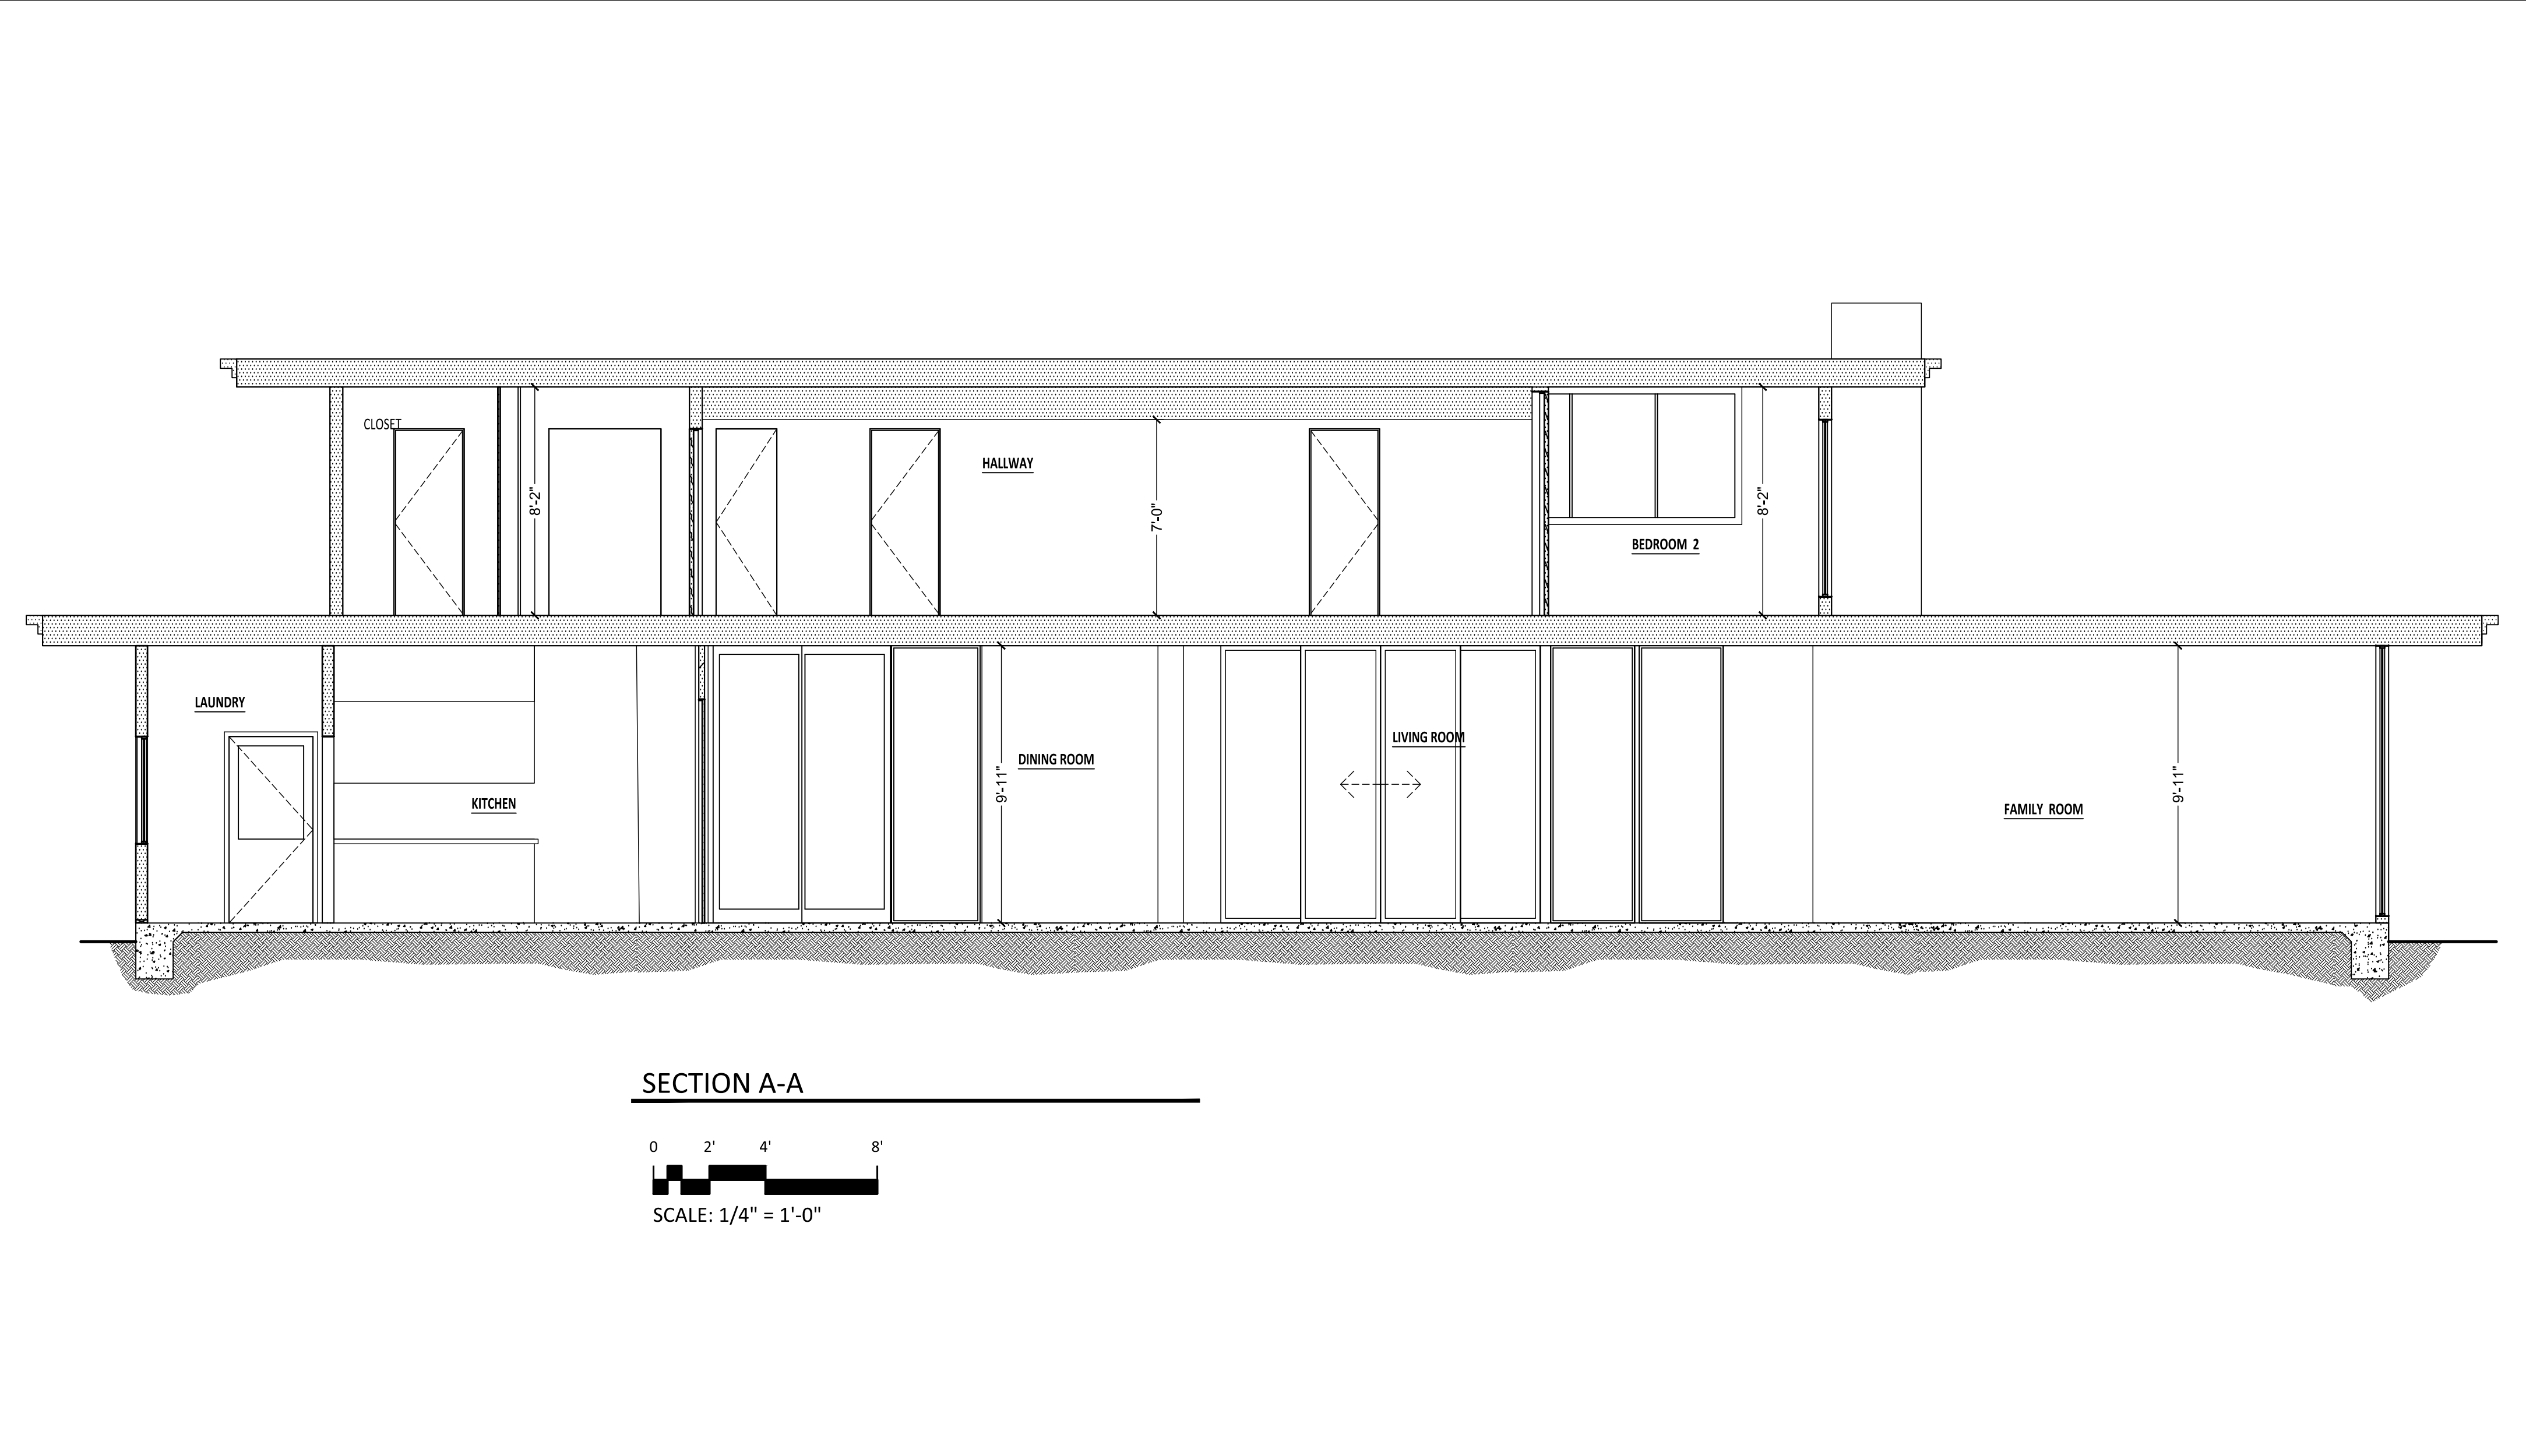

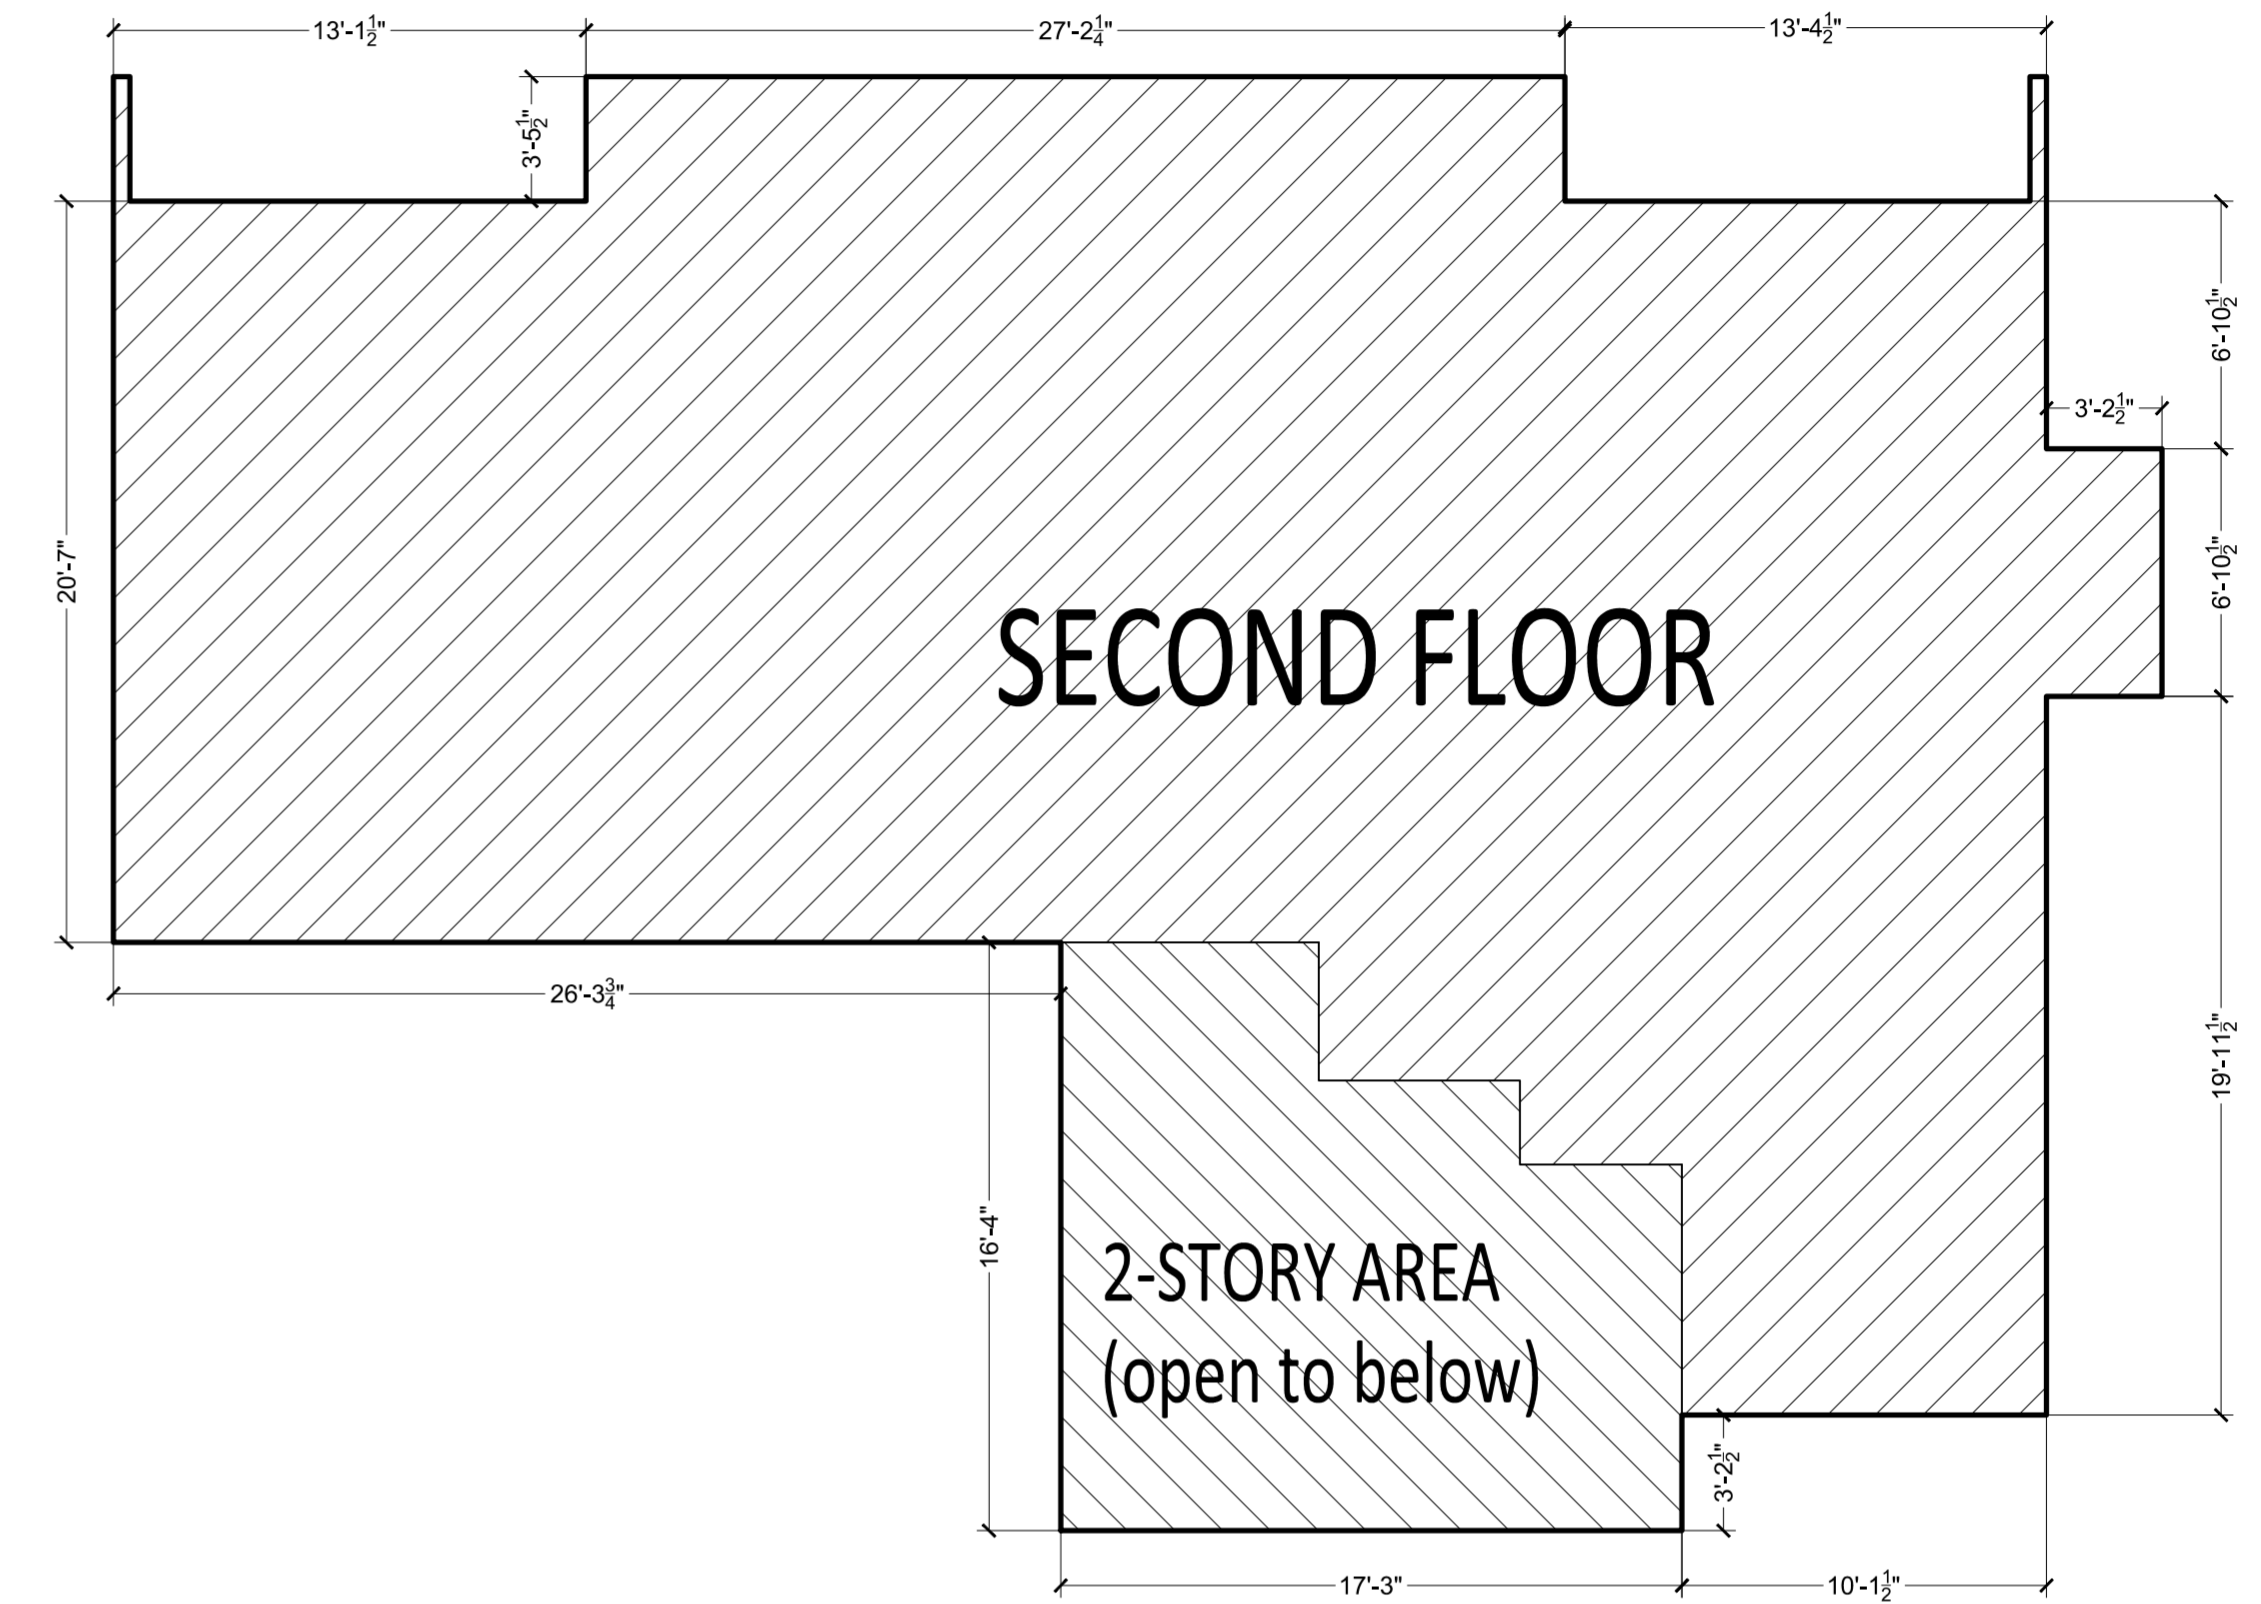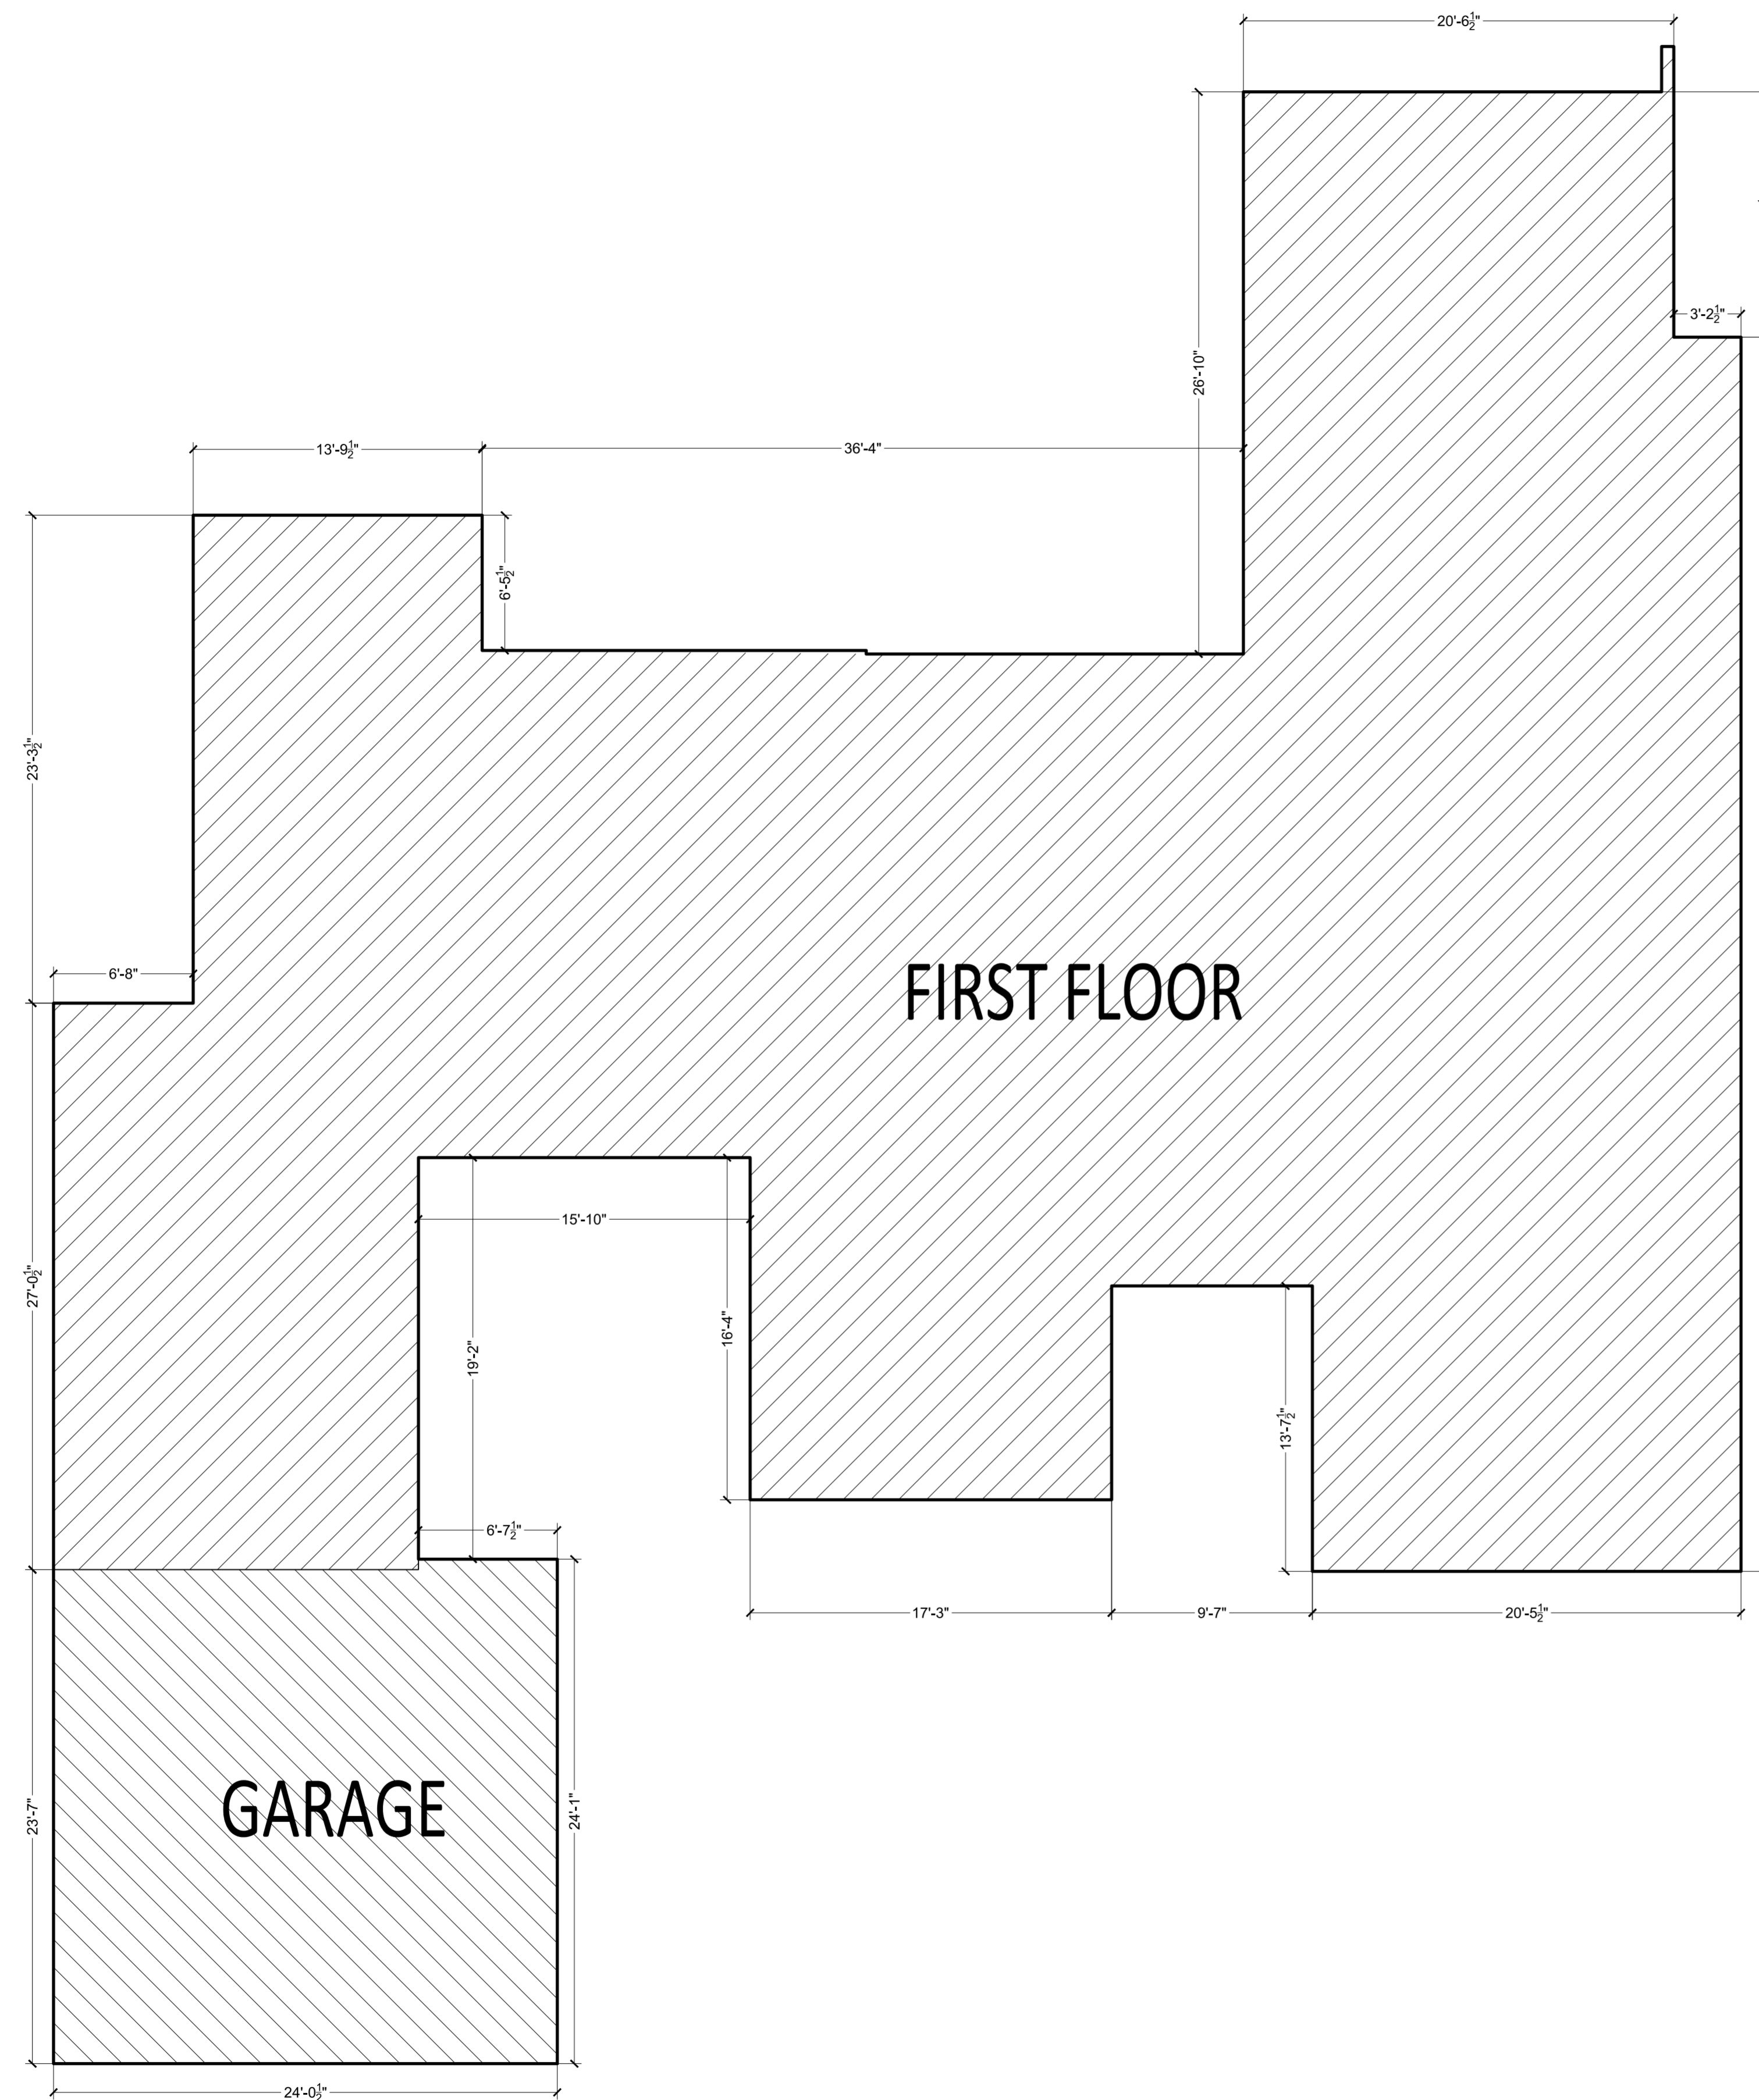

FIRST FLOOR= 3606 SF
 SECOND FLOOR= 1406 SF
 OPEN TO BELOW AREA = 232 SF
 GARAGE= 570 SF
 TOTAL = 5814 SF