




PACIFIC COAST HIGHWAY

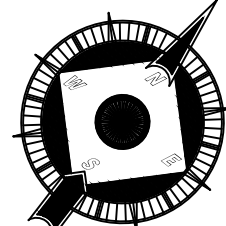





SITE PLAN


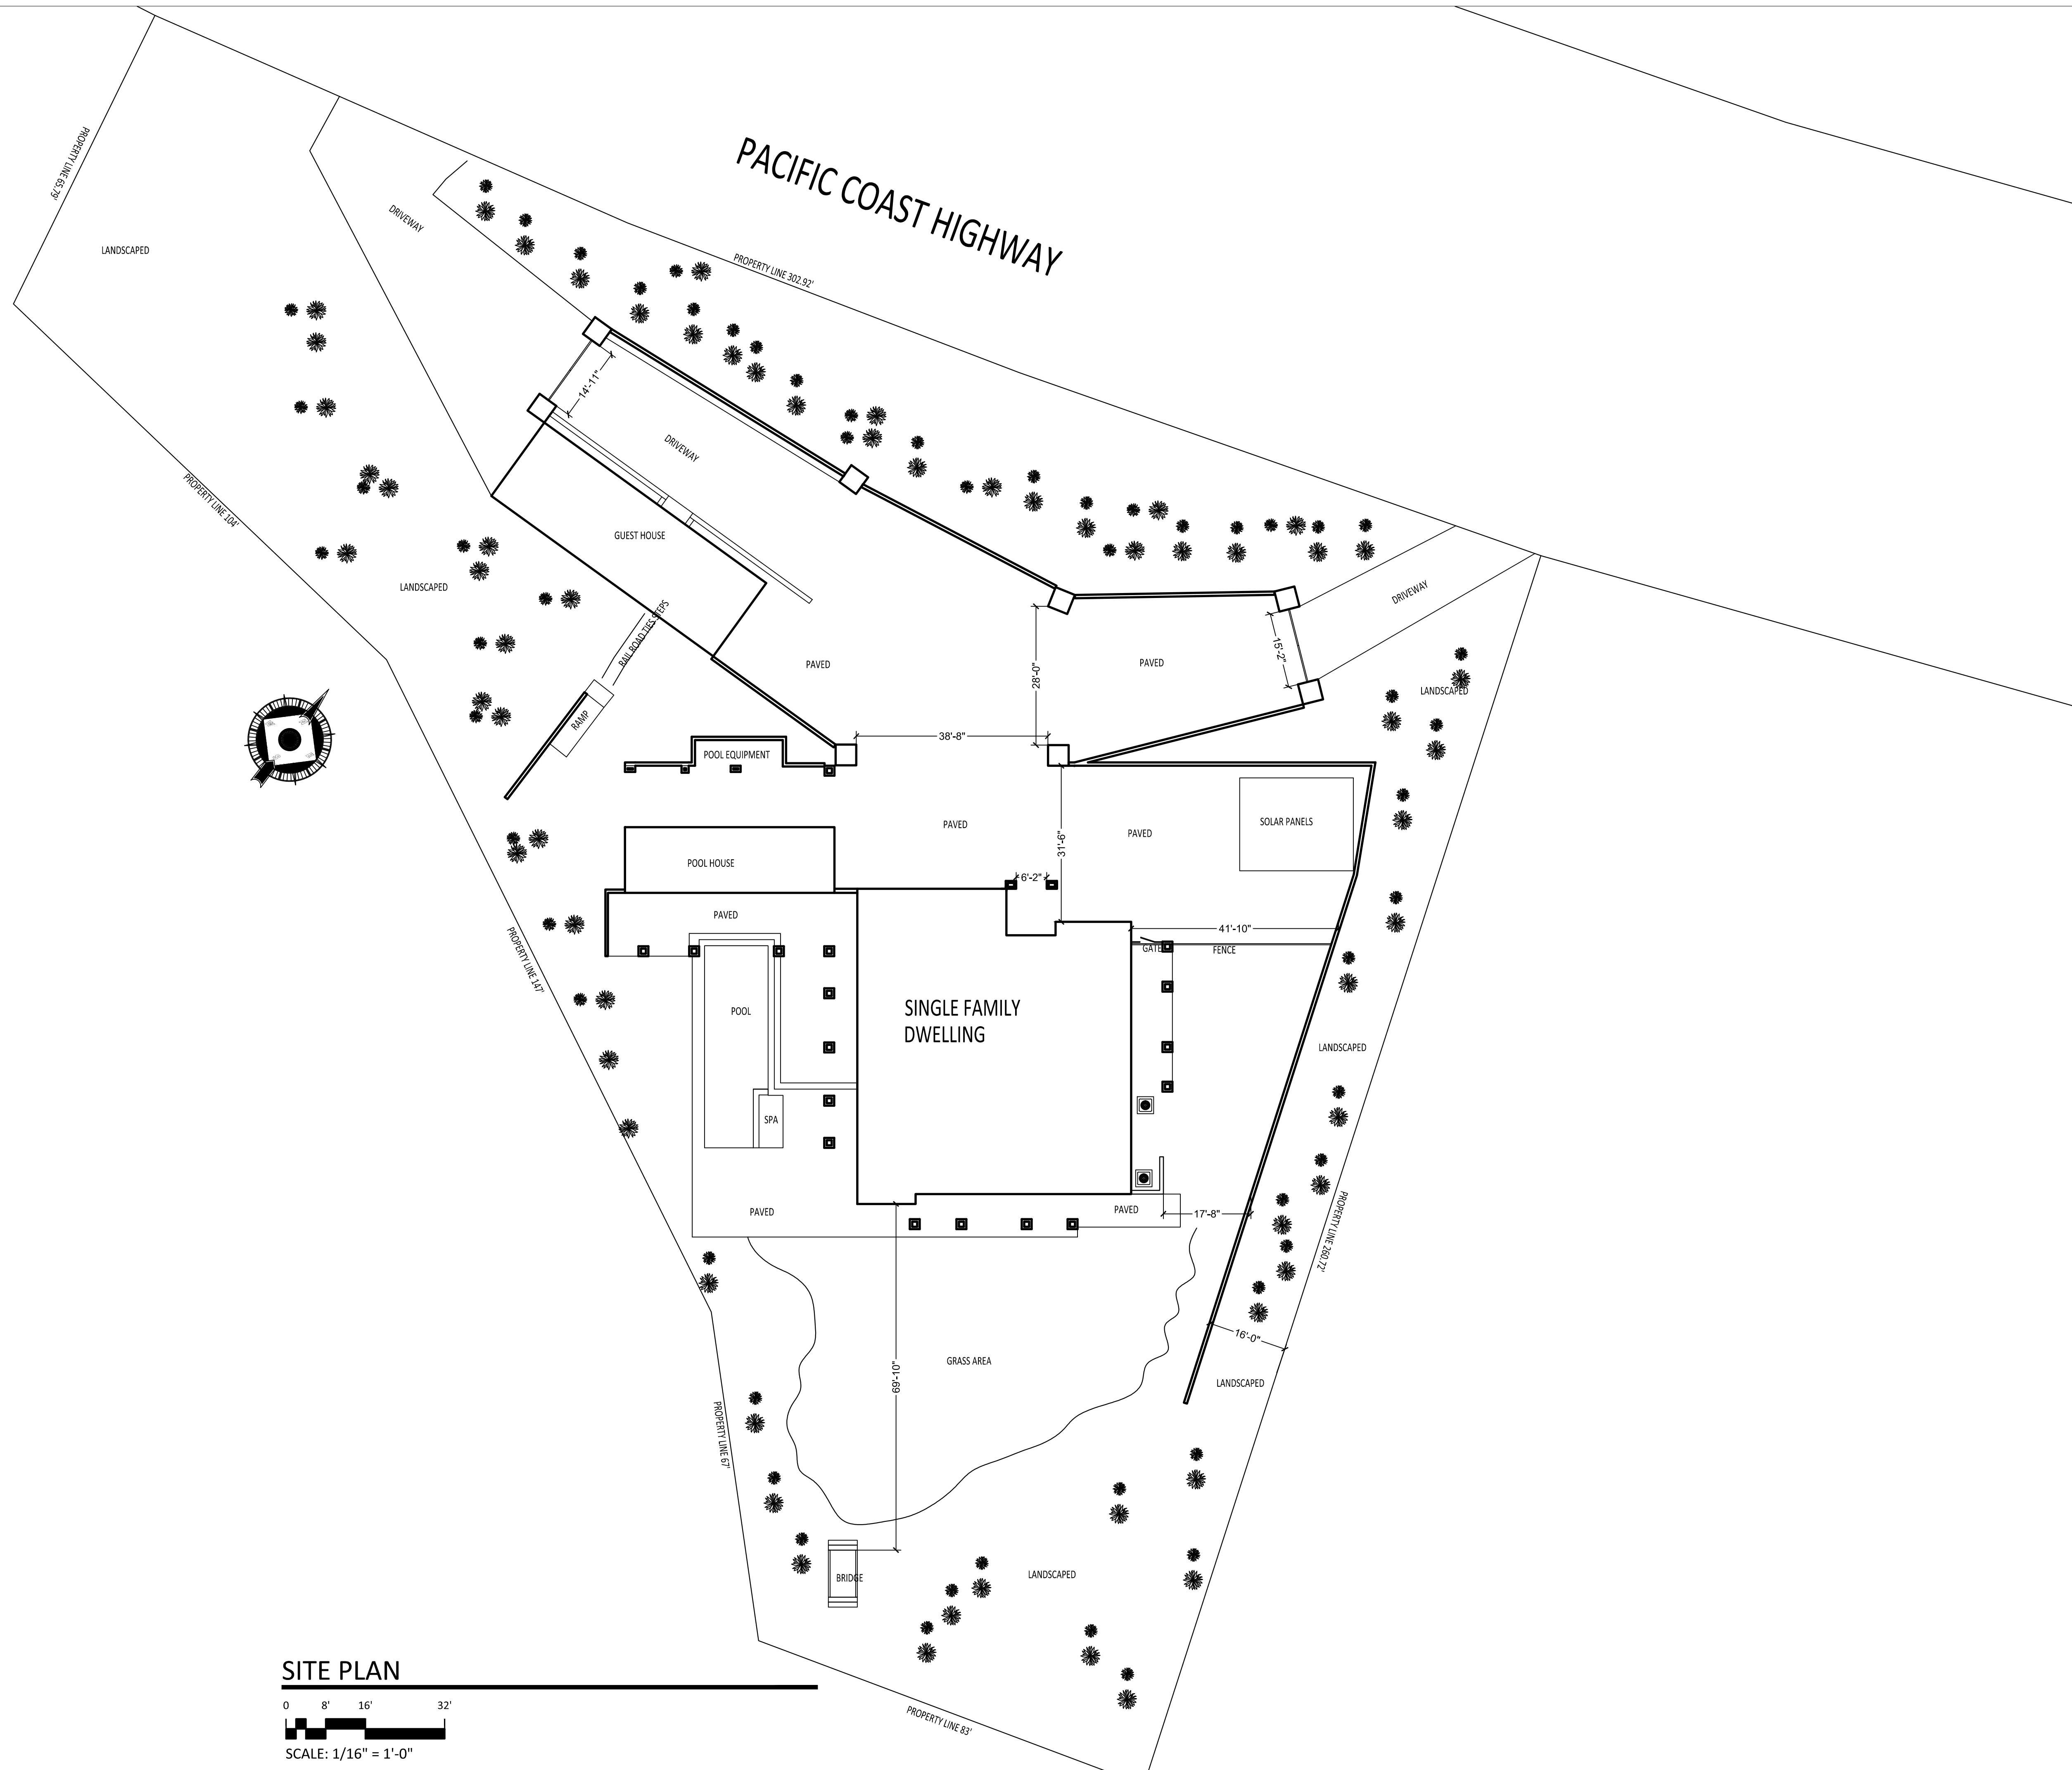


SCALE: 1/16" = 1'-0"

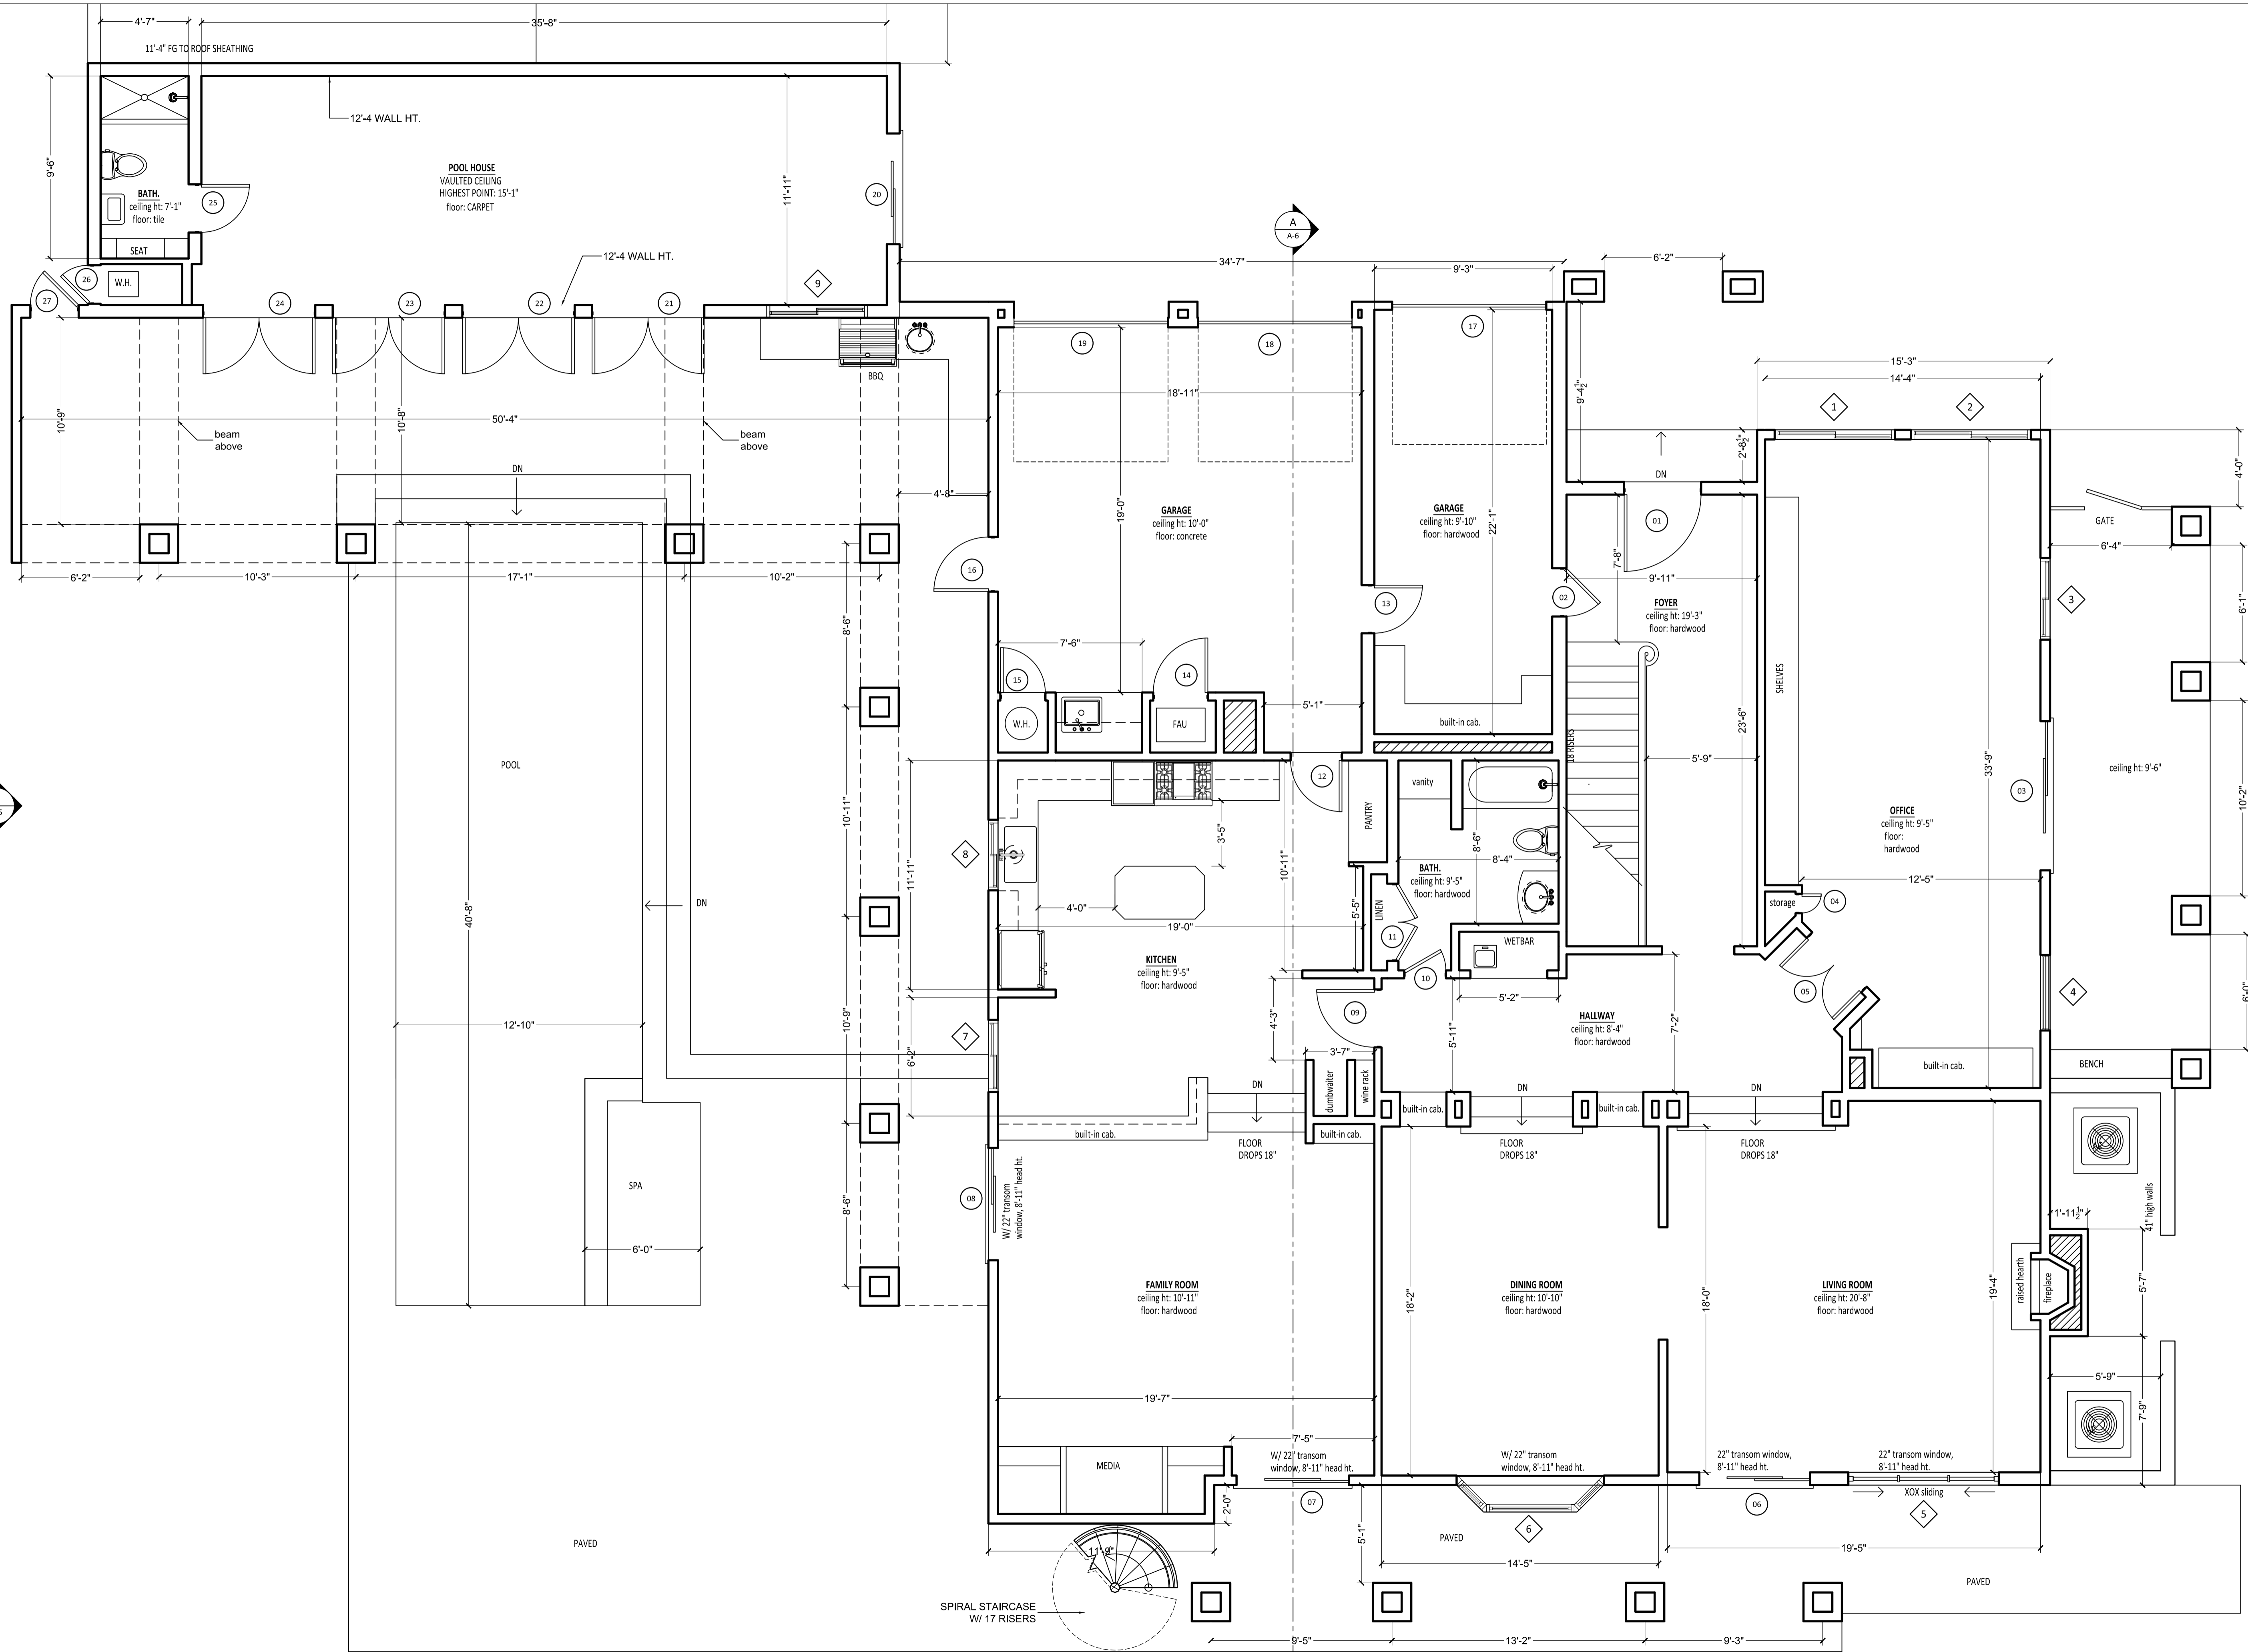

**FIRST FLOOR PLAN**

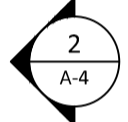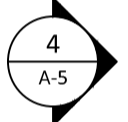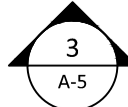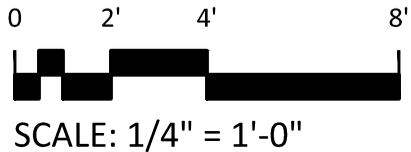

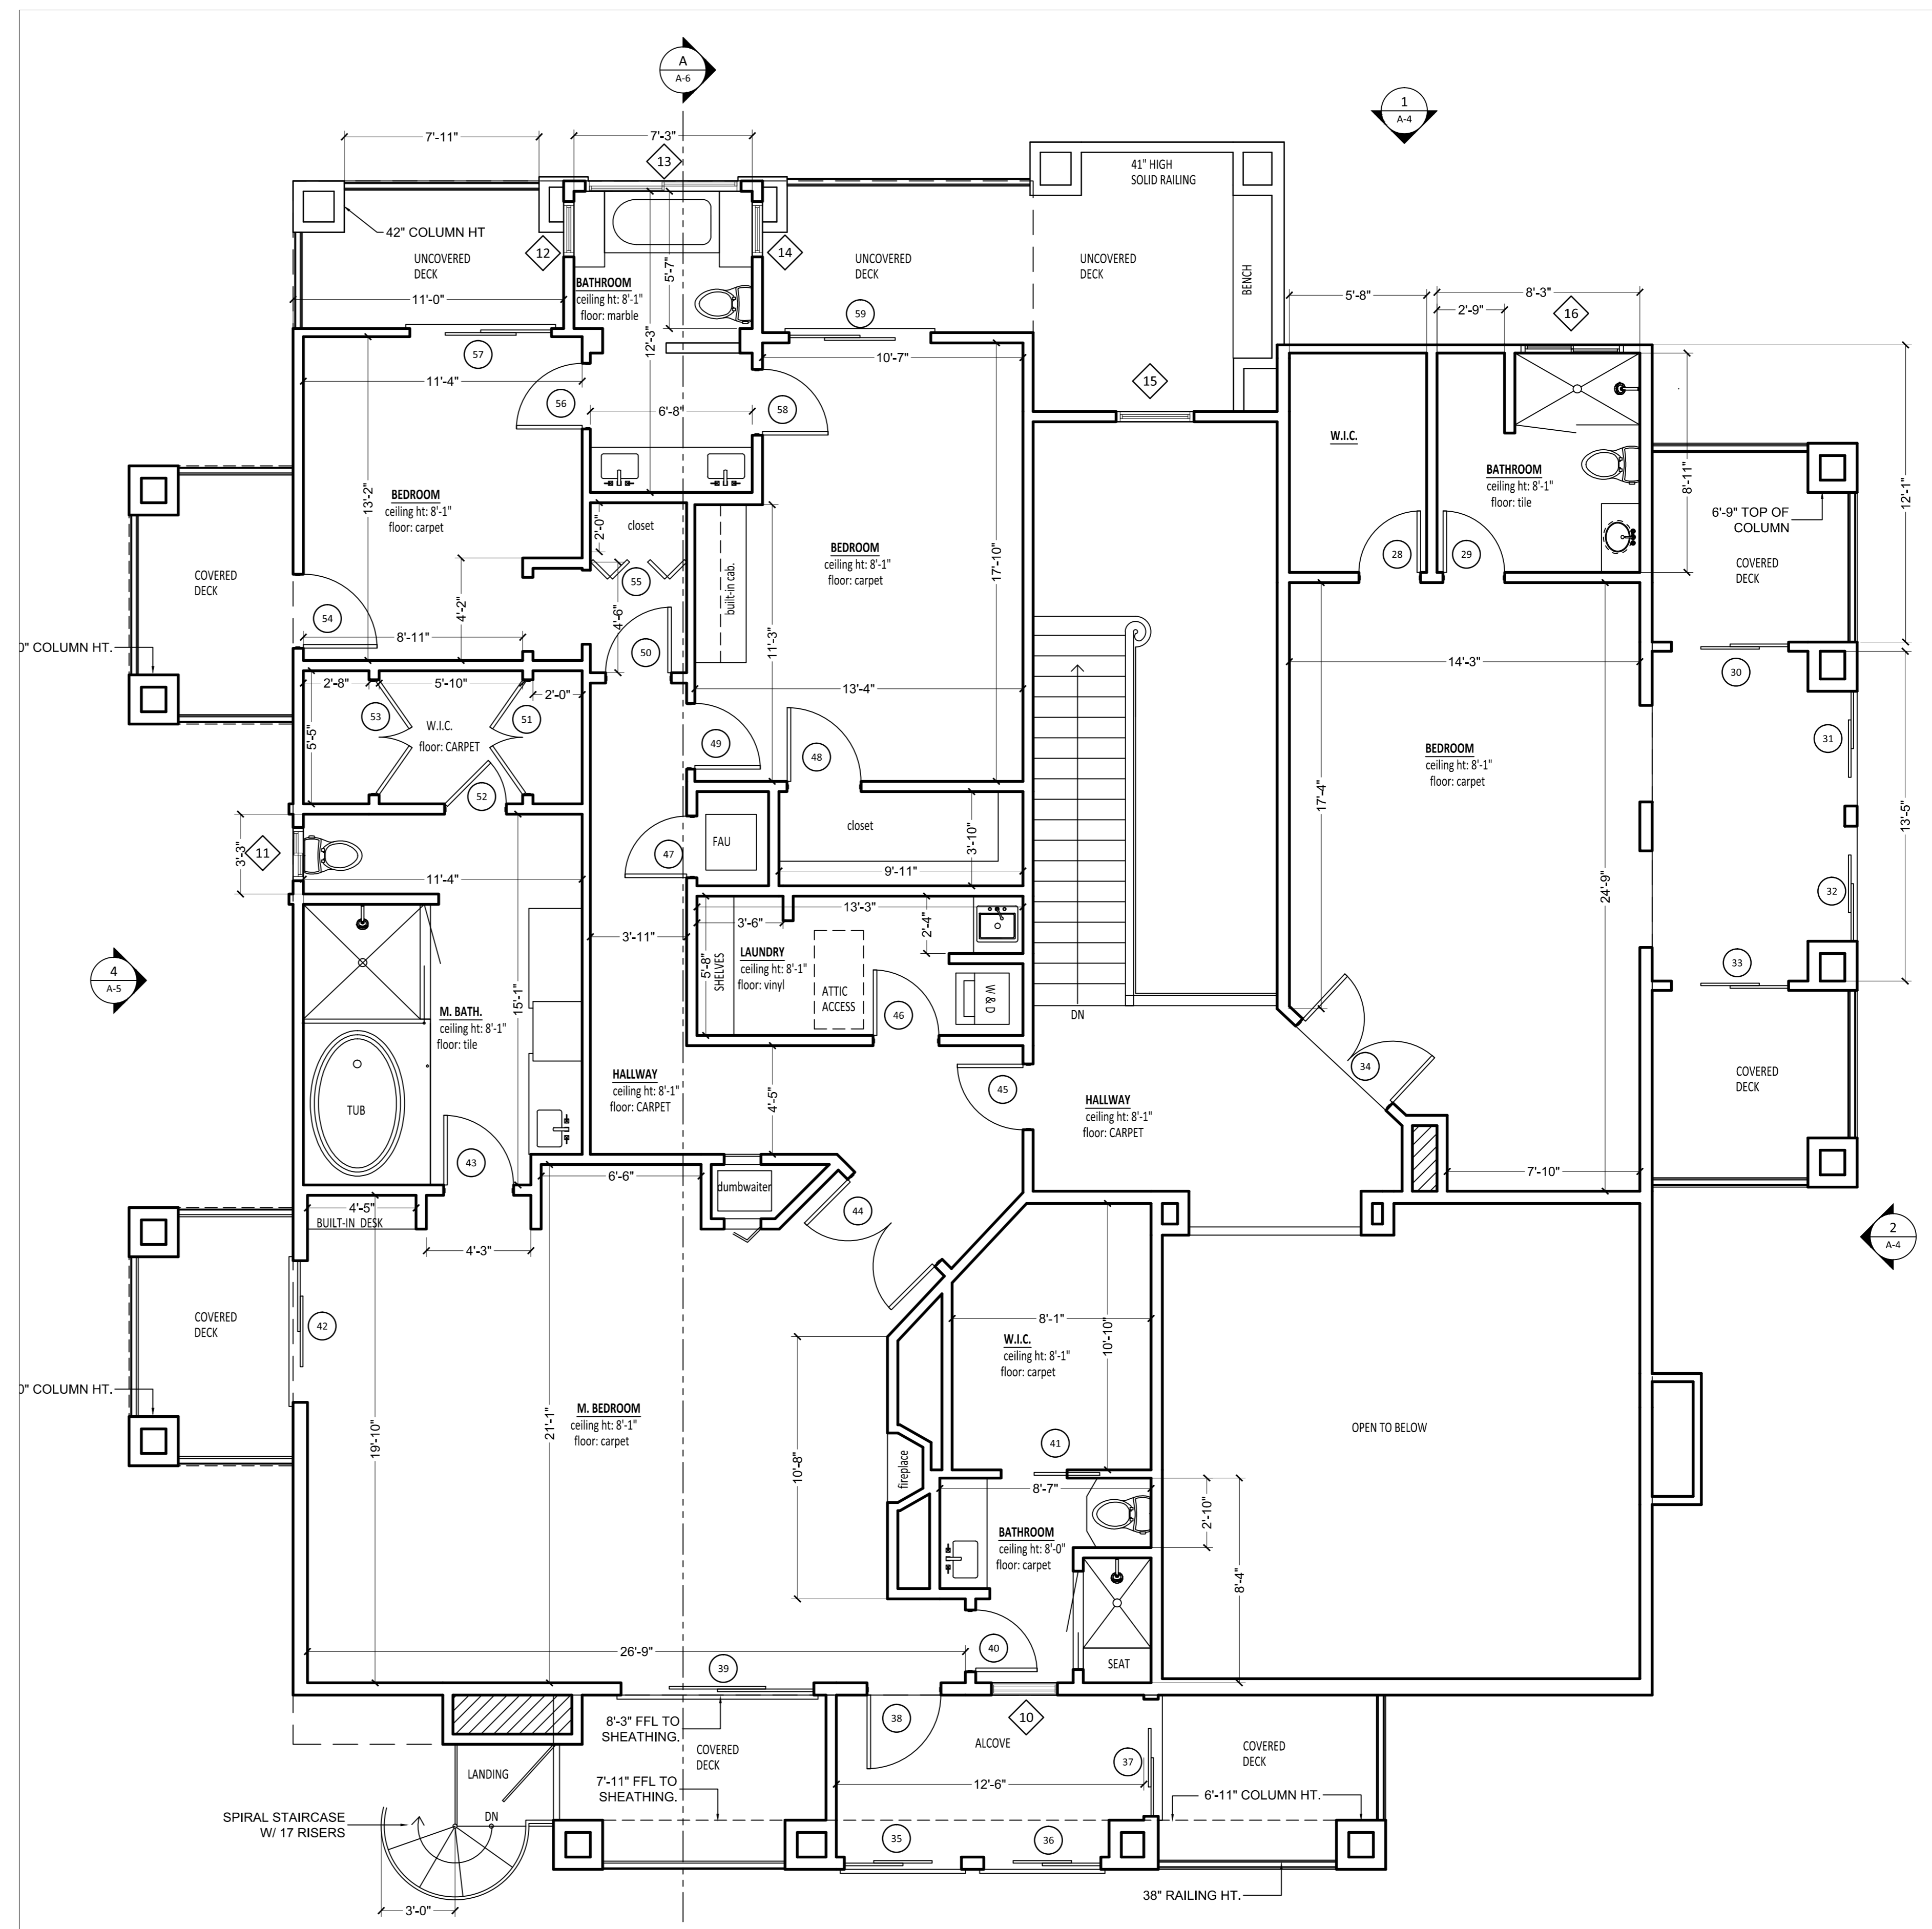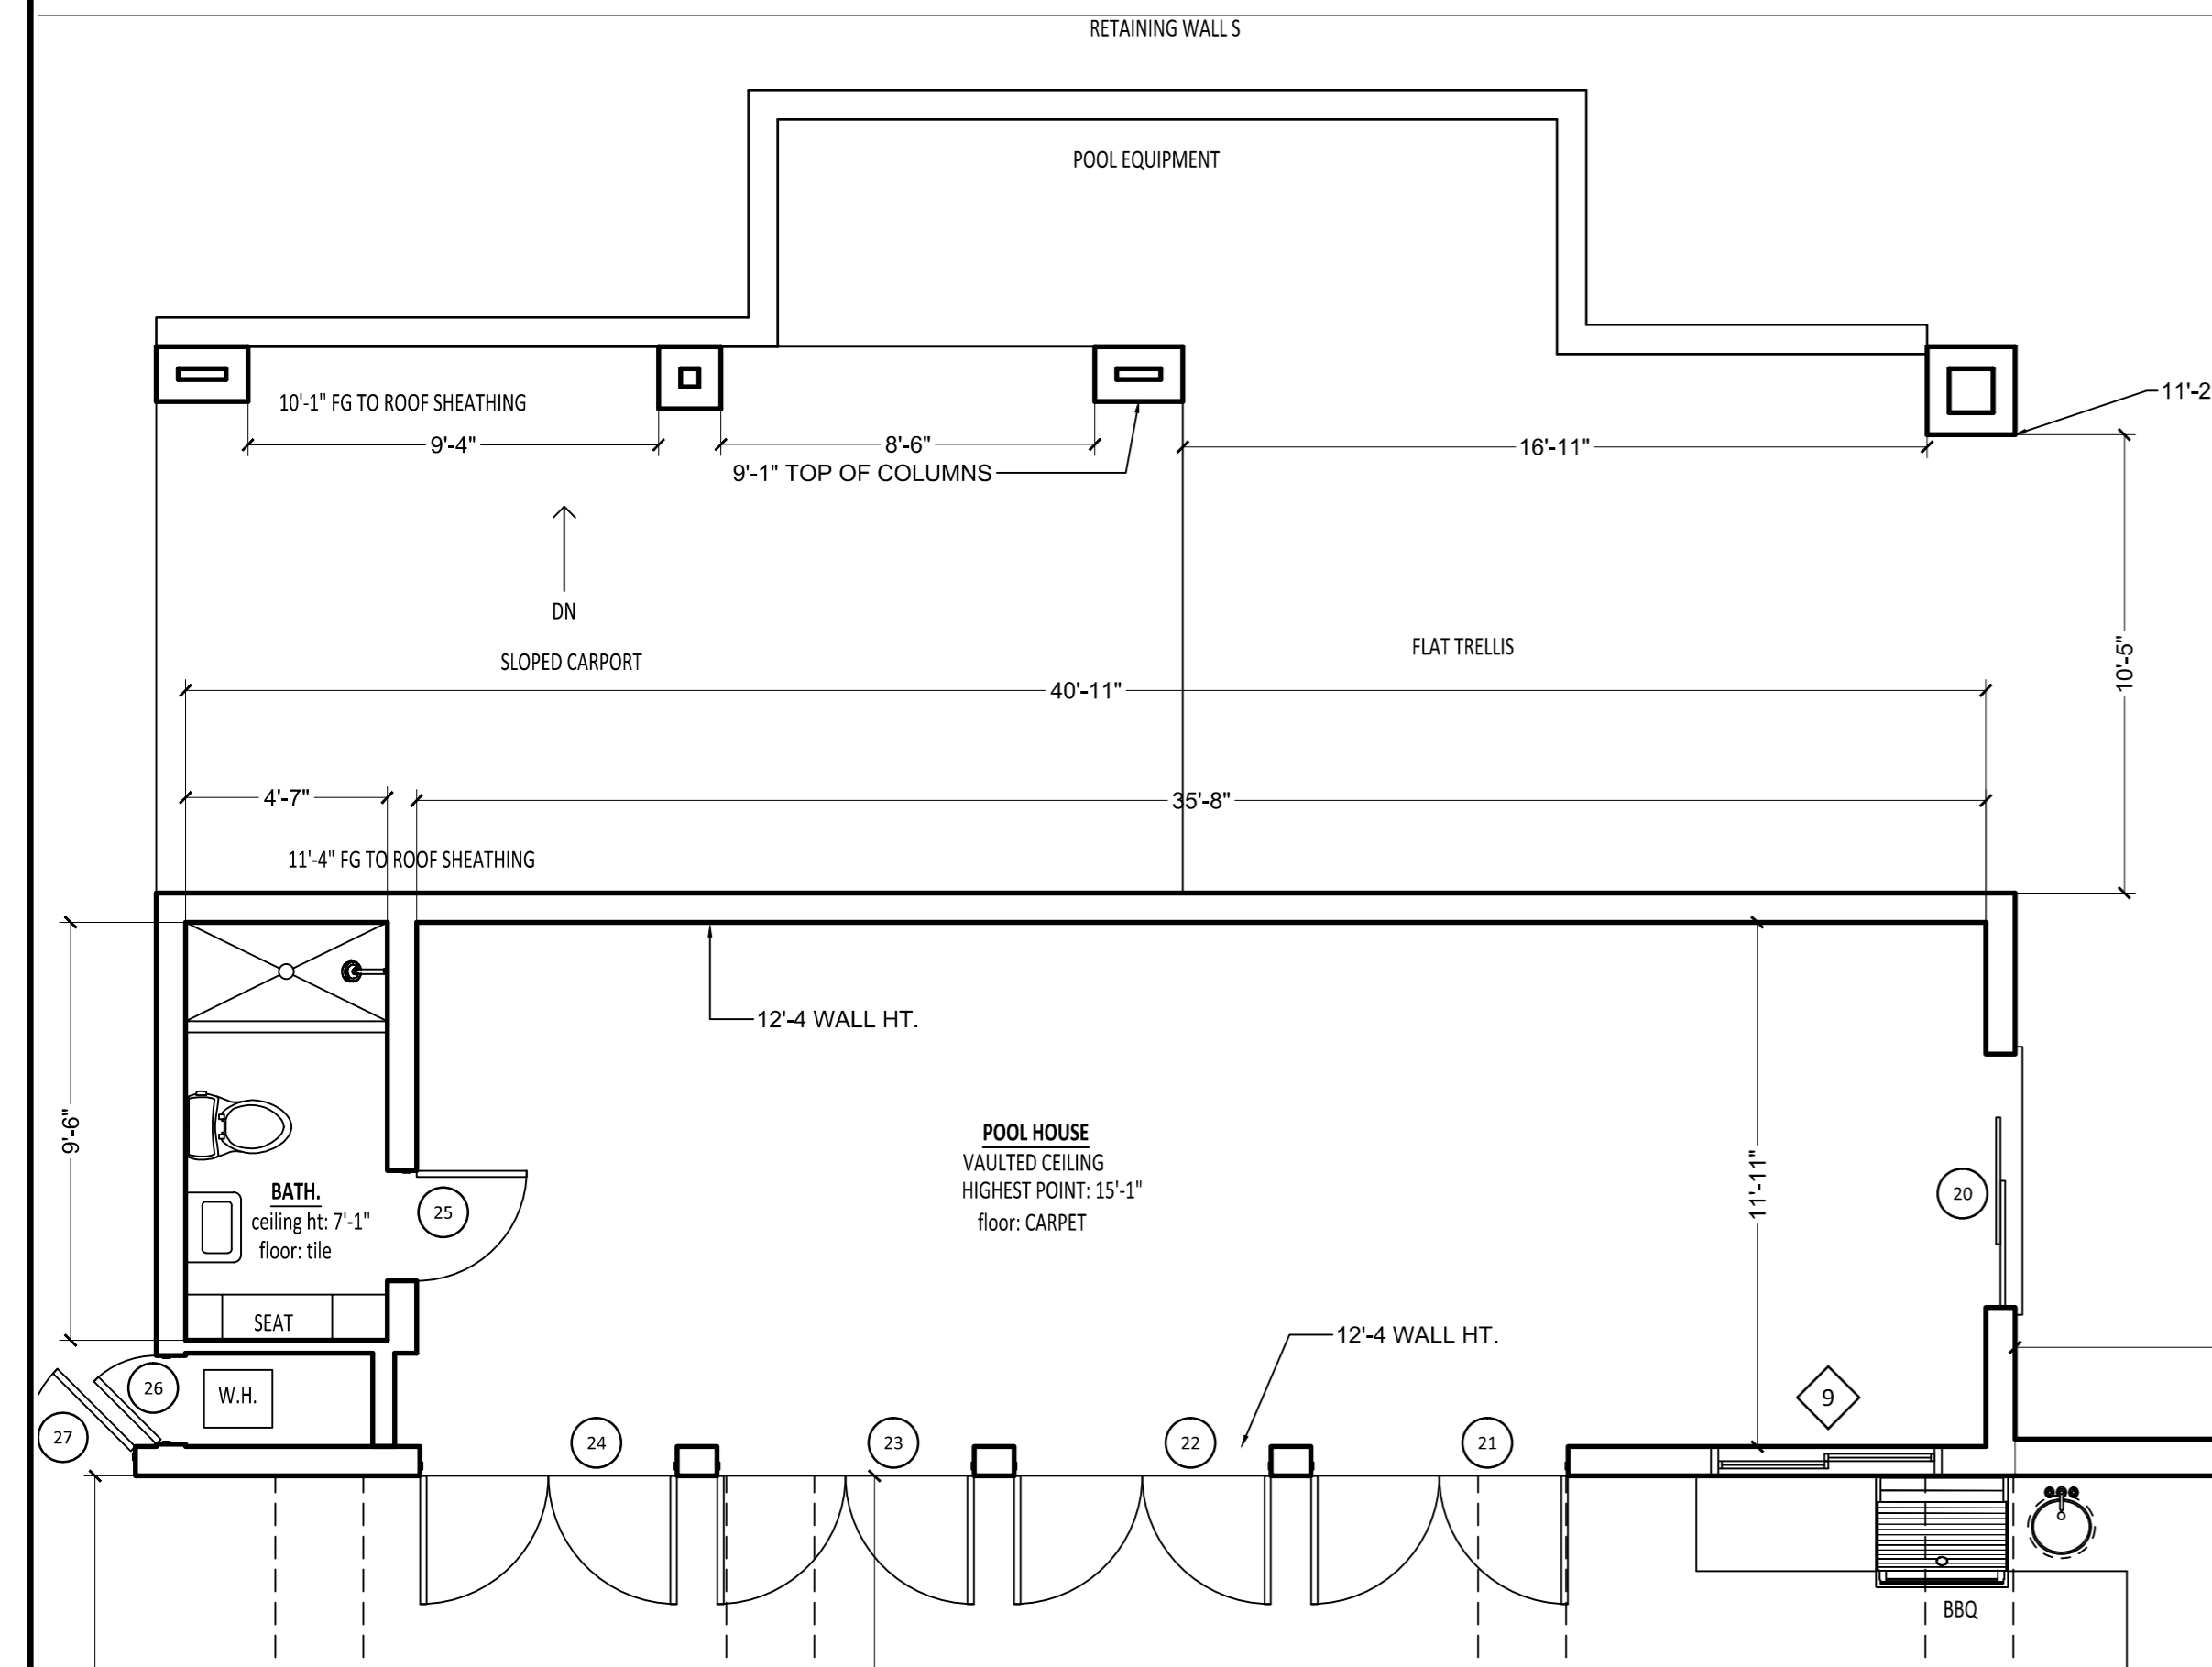

### DOOR SCHEDULE

MARK	DOOR SIZE		Type	NOTES
	WD	HGT		
1	4'-0"	7'-10"	SWING SINGLE	---
2	2'-6"	6'-8"	SWING SINGLE	---
3	7'-9"	6'-8"	PATIO DOORS-DOUBLE	---
4	1'-0"	6'-8"	SWING SINGLE	---
5	4'-0"	6'-8"	SWING-DOUBLE	---
6	5'-9"	6'-6"	PATIO DOORS-DOUBLE	---
7	5'-10"	6'-6"	PATIO DOORS-DOUBLE	---
8	5'-10"	6'-6"	PATIO DOORS-DOUBLE	---
9	3'-0"	6'-8"	SWING SINGLE	---
10	3'-2"	6'-8"	SWING SINGLE	---
11	4'-0"	6'-8"	SWING-DOUBLE	---
12	2'-8"	6'-8"	SWING SINGLE	---
13	2'-6"	6'-8"	SWING SINGLE	---
14	2'-10"	6'-8"	SWING SINGLE	---
15	2'-4"	6'-8"	SWING SINGLE	---
16	2'-10"	6'-8"	SWING SINGLE	---
17	8'-0"	7'-0"	OVERHEAD - SECTIONAL	---
18	8'-0"	7'-0"	OVERHEAD - SECTIONAL	---
19	8'-0"	7'-0"	OVERHEAD - SECTIONAL	---
20	5'-9"	6'-6"	PATIO DOORS-DOUBLE	---
21	5'-10"	6'-6"	FRENCH DOORS	---
22	5'-10"	6'-6"	FRENCH DOORS	---
23	5'-10"	6'-6"	FRENCH DOORS	---
24	5'-10"	6'-6"	FRENCH DOORS	---
25	2'-6"	6'-8"	SWING SINGLE	---
26	2'-0"	6'-8"	SWING SINGLE	---
27	2'-6"	6'-8"	SWING SINGLE	---
28	2'-6"	6'-8"	SWING SINGLE	---
29	2'-6"	6'-8"	SWING SINGLE	---
30	4'-9"	6'-6"	SLIDING - DOUBLE	---
31	4'-8"	6'-5"	SLIDING - DOUBLE	---
32	4'-8"	6'-5"	SLIDING - DOUBLE	---
33	4'-9"	6'-6"	SLIDING - DOUBLE	---
34	5'-0"	6'-5"	SWING-DOUBLE	---
35	4'-9"	6'-6"	PATIO DOORS-DOUBLE	---
36	4'-9"	6'-6"	PATIO DOORS-DOUBLE	---
37	4'-9"	6'-6"	PATIO DOORS-DOUBLE	---
38	3'-0"	6'-8"	SWING SINGLE	---
39	7'-10"	6'-8"	PATIO DOORS-DOUBLE	---
40	2'-6"	6'-8"	SWING SINGLE	---
41	2'-8"	6'-8"	POCKET - SINGLE	---
42	5'-9"	6'-6"	PATIO DOORS-DOUBLE	---
43	2'-10"	6'-8"	SWING SINGLE	---
44	5'-0"	6'-7"	SWING-DOUBLE	---
45	2'-8"	6'-8"	SWING SINGLE	---
46	2'-8"	6'-8"	SWING SINGLE	---
47	2'-6"	6'-8"	SWING SINGLE	---
48	3'-0"	6'-8"	SWING SINGLE	---
49	2'-8"	6'-8"	SWING SINGLE	---
50	2'-8"	6'-8"	SWING SINGLE	---
51	4'-8"	6'-8"	SWING-DOUBLE	---
52	2'-0"	6'-8"	SWING SINGLE	---
53	4'-8"	6'-8"	SWING-DOUBLE	---
54	3'-0"	6'-8"	SWING SINGLE	---
55	3'-11"	6'-8"	BIFOLD - DOUBLE	---
56	2'-8"	6'-8"	SWING SINGLE	---
57	5'-9"	6'-8"	PATIO DOORS-DOUBLE	---
58	2'-8"	6'-8"	SWING SINGLE	---
59	5'-9"	6'-8"	PATIO DOORS-DOUBLE	---


### WINDOW SCHEDULE

MARK	WINDOW SIZE		Type	NOTES
	Width	HEIGHT		
1	5'-11"	4'-10"	SLIDING	---
2	5'-11"	4'-10"	SLIDING	---
3	3'-11"	3'-9"	SLIDING	---
4	3'-11"	3'-9"	SINGLE HUNG	---
5	7'-10"	4'-4"	---	---
6	7'-4"	4'-5"	BAY	---
7	3'-5"	3'-10"	SLIDING	---
8	3'-4"	3'-9"	SLIDING	---
9	4'-11"	1'-10"	---	---
10	2'-8"	2'-8"	SINGLE HUNG	---
11	1'-10"	1'-4"	SLIDING	---
12	1'-11"	2'-3"	FIXED	---
13	6'-0"	2'-3"	SLIDING	---
14	1'-11"	2'-3"	FIXED	---
15	2'-10"	2'-10"	---	---
16	3'-10"	1'-3"	SLIDING	---

**SECOND FLOOR PLAN**

0 2' 4' 8'

SCALE: 1/4" = 1'-0"

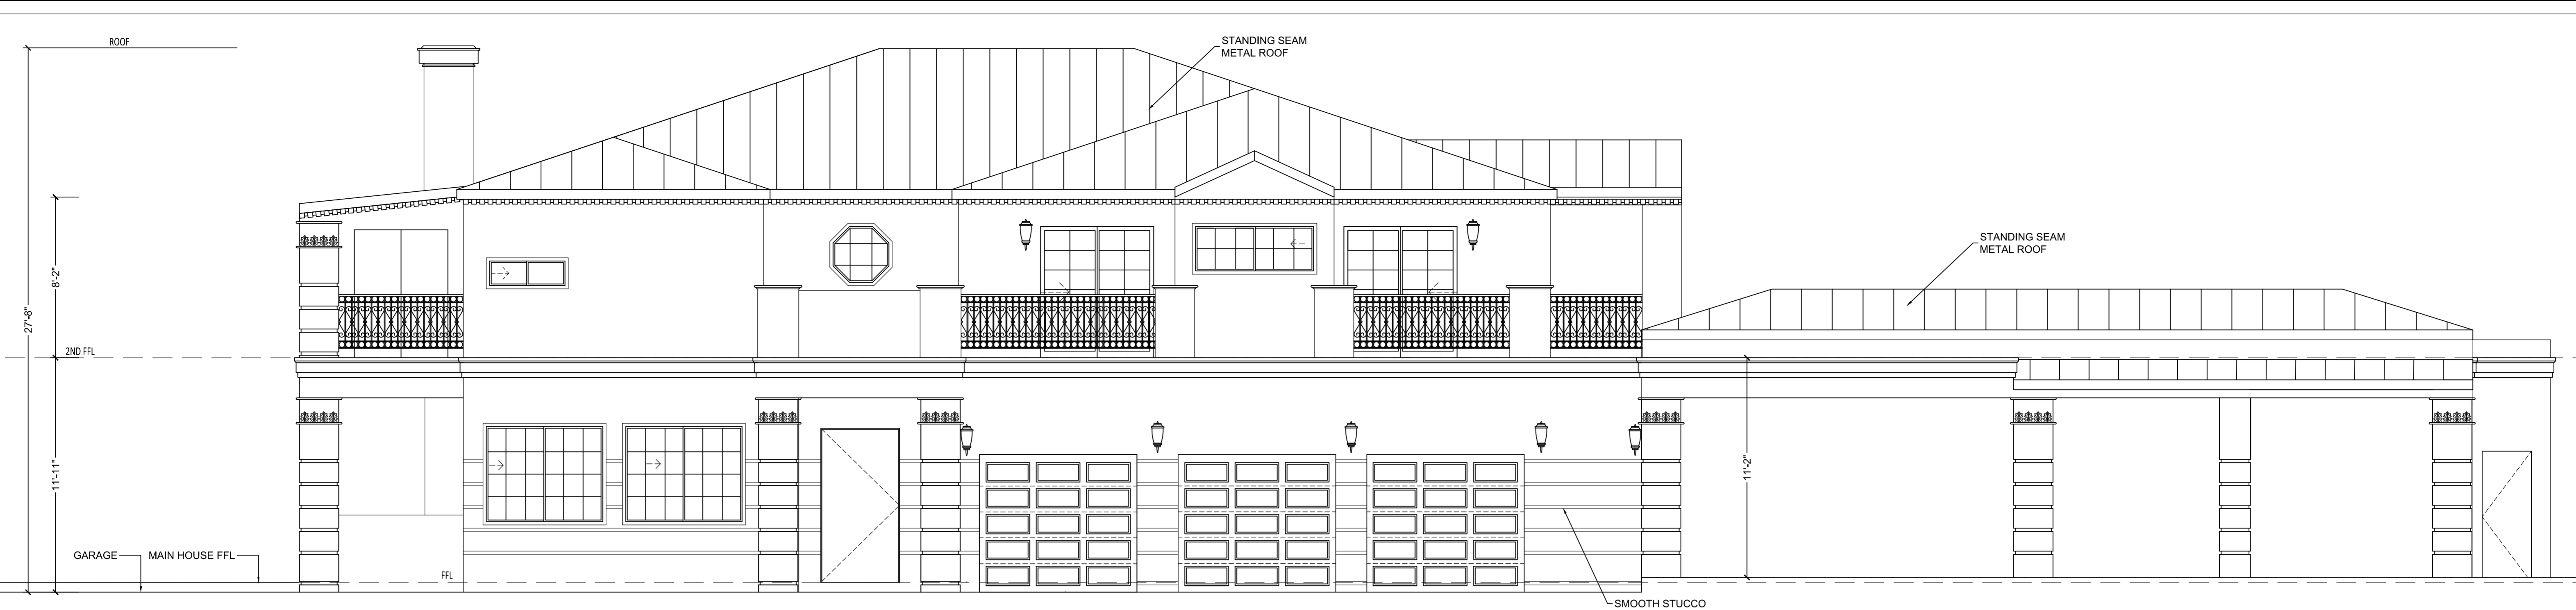


1 N. ELEVATION

SCALE: 1/4" = 1'-0"



2 E. ELEVATION


SCALE: 1/4" = 1'-0"

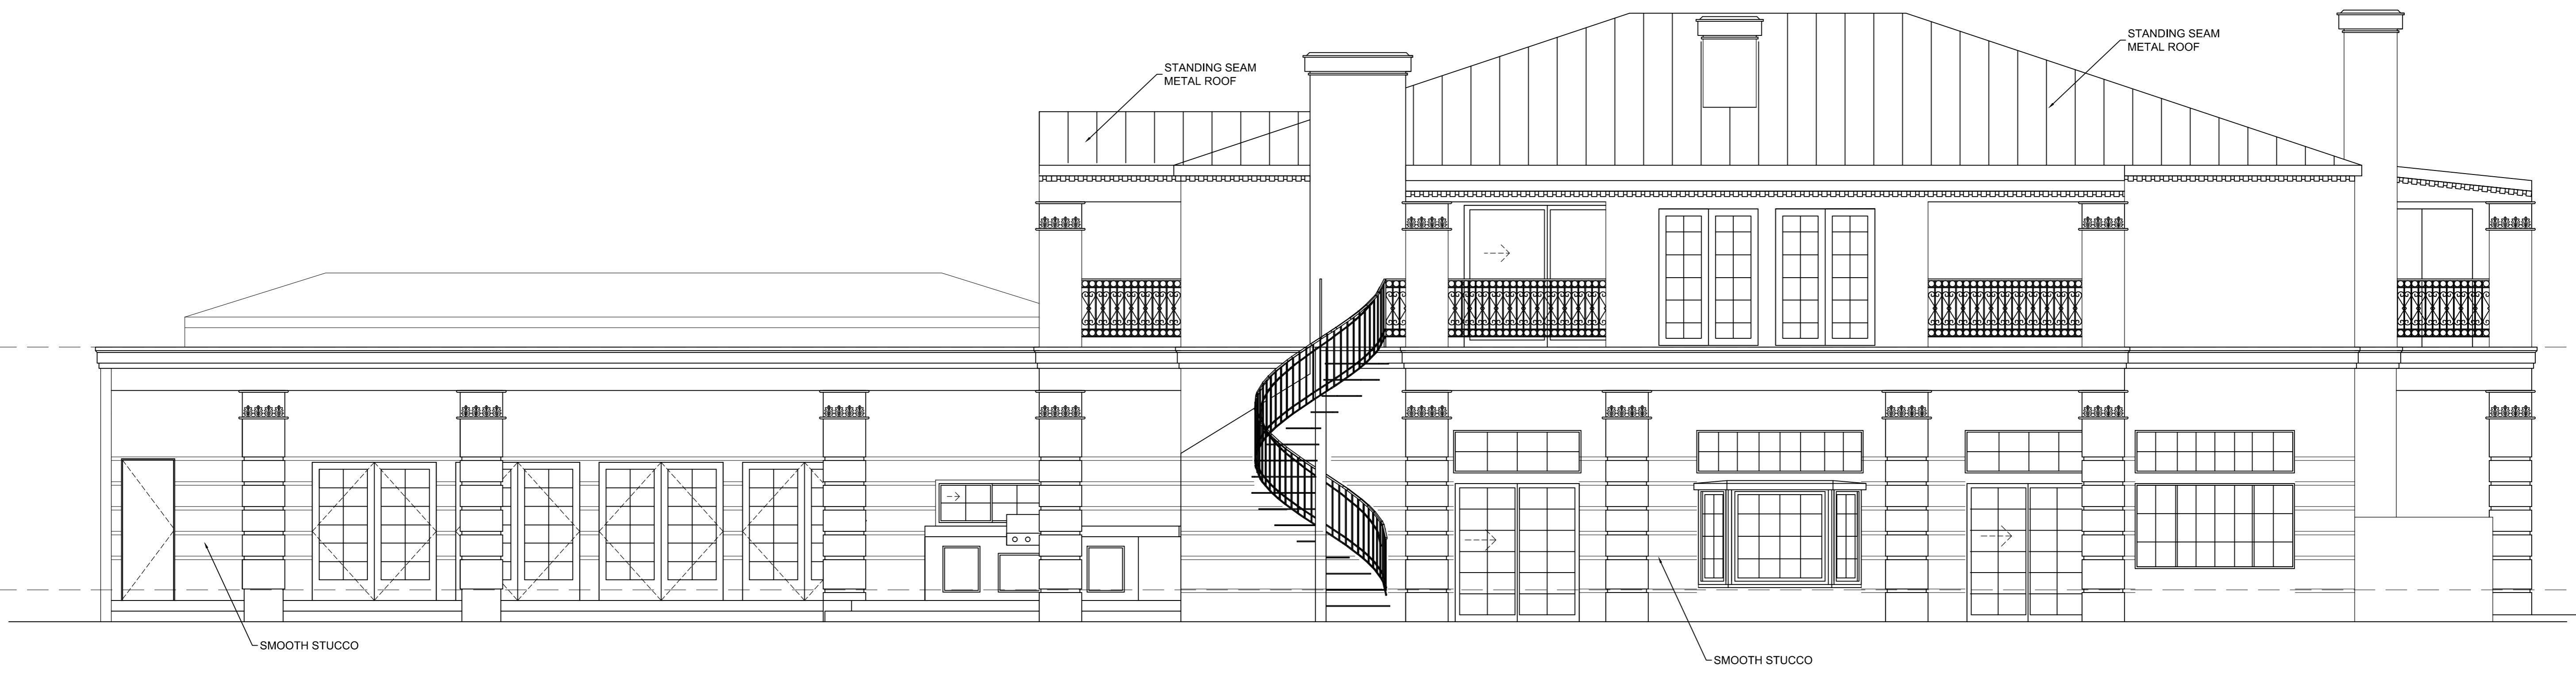

3 S. ELEVATION






SCALE: 1/4" = 1'-0"


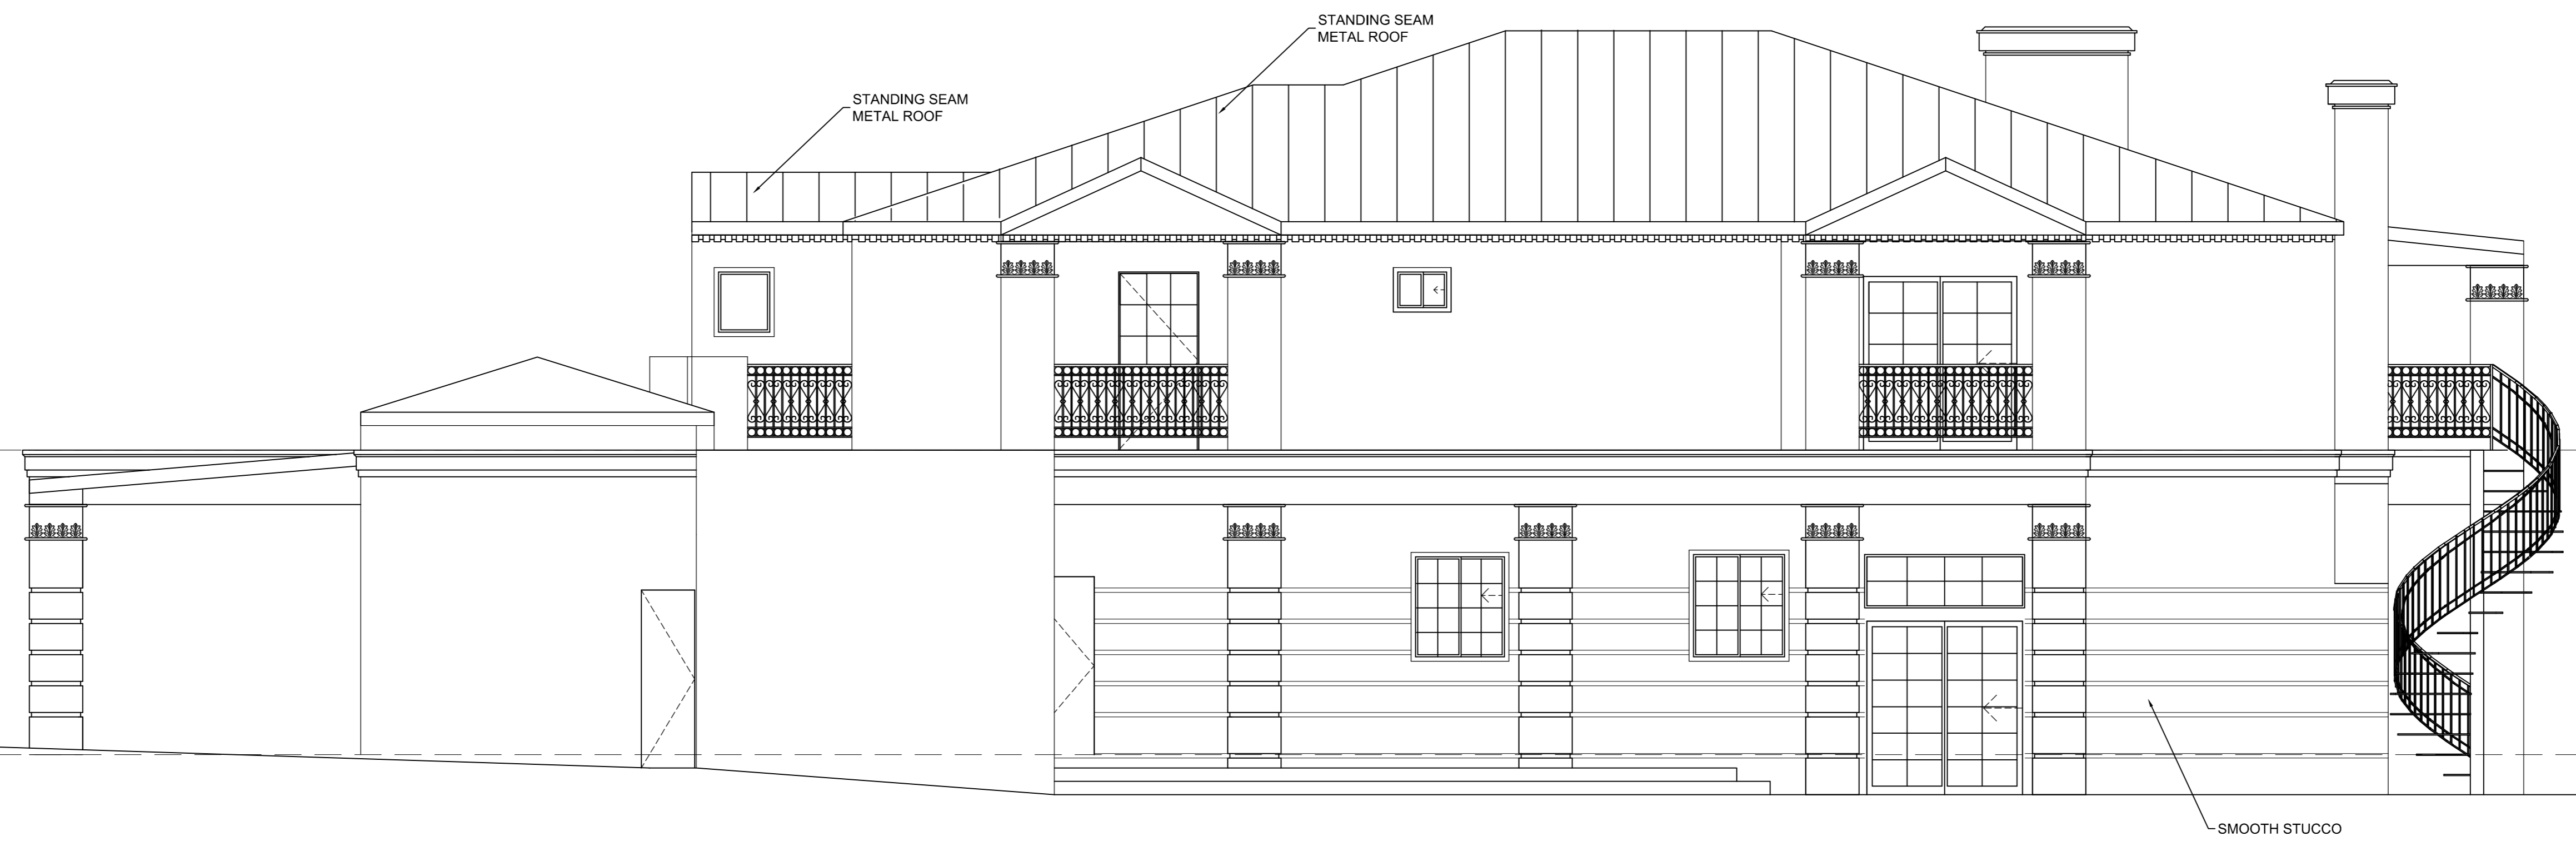


4 W. ELEVATION




SCALE: 1/4" = 1'-0"

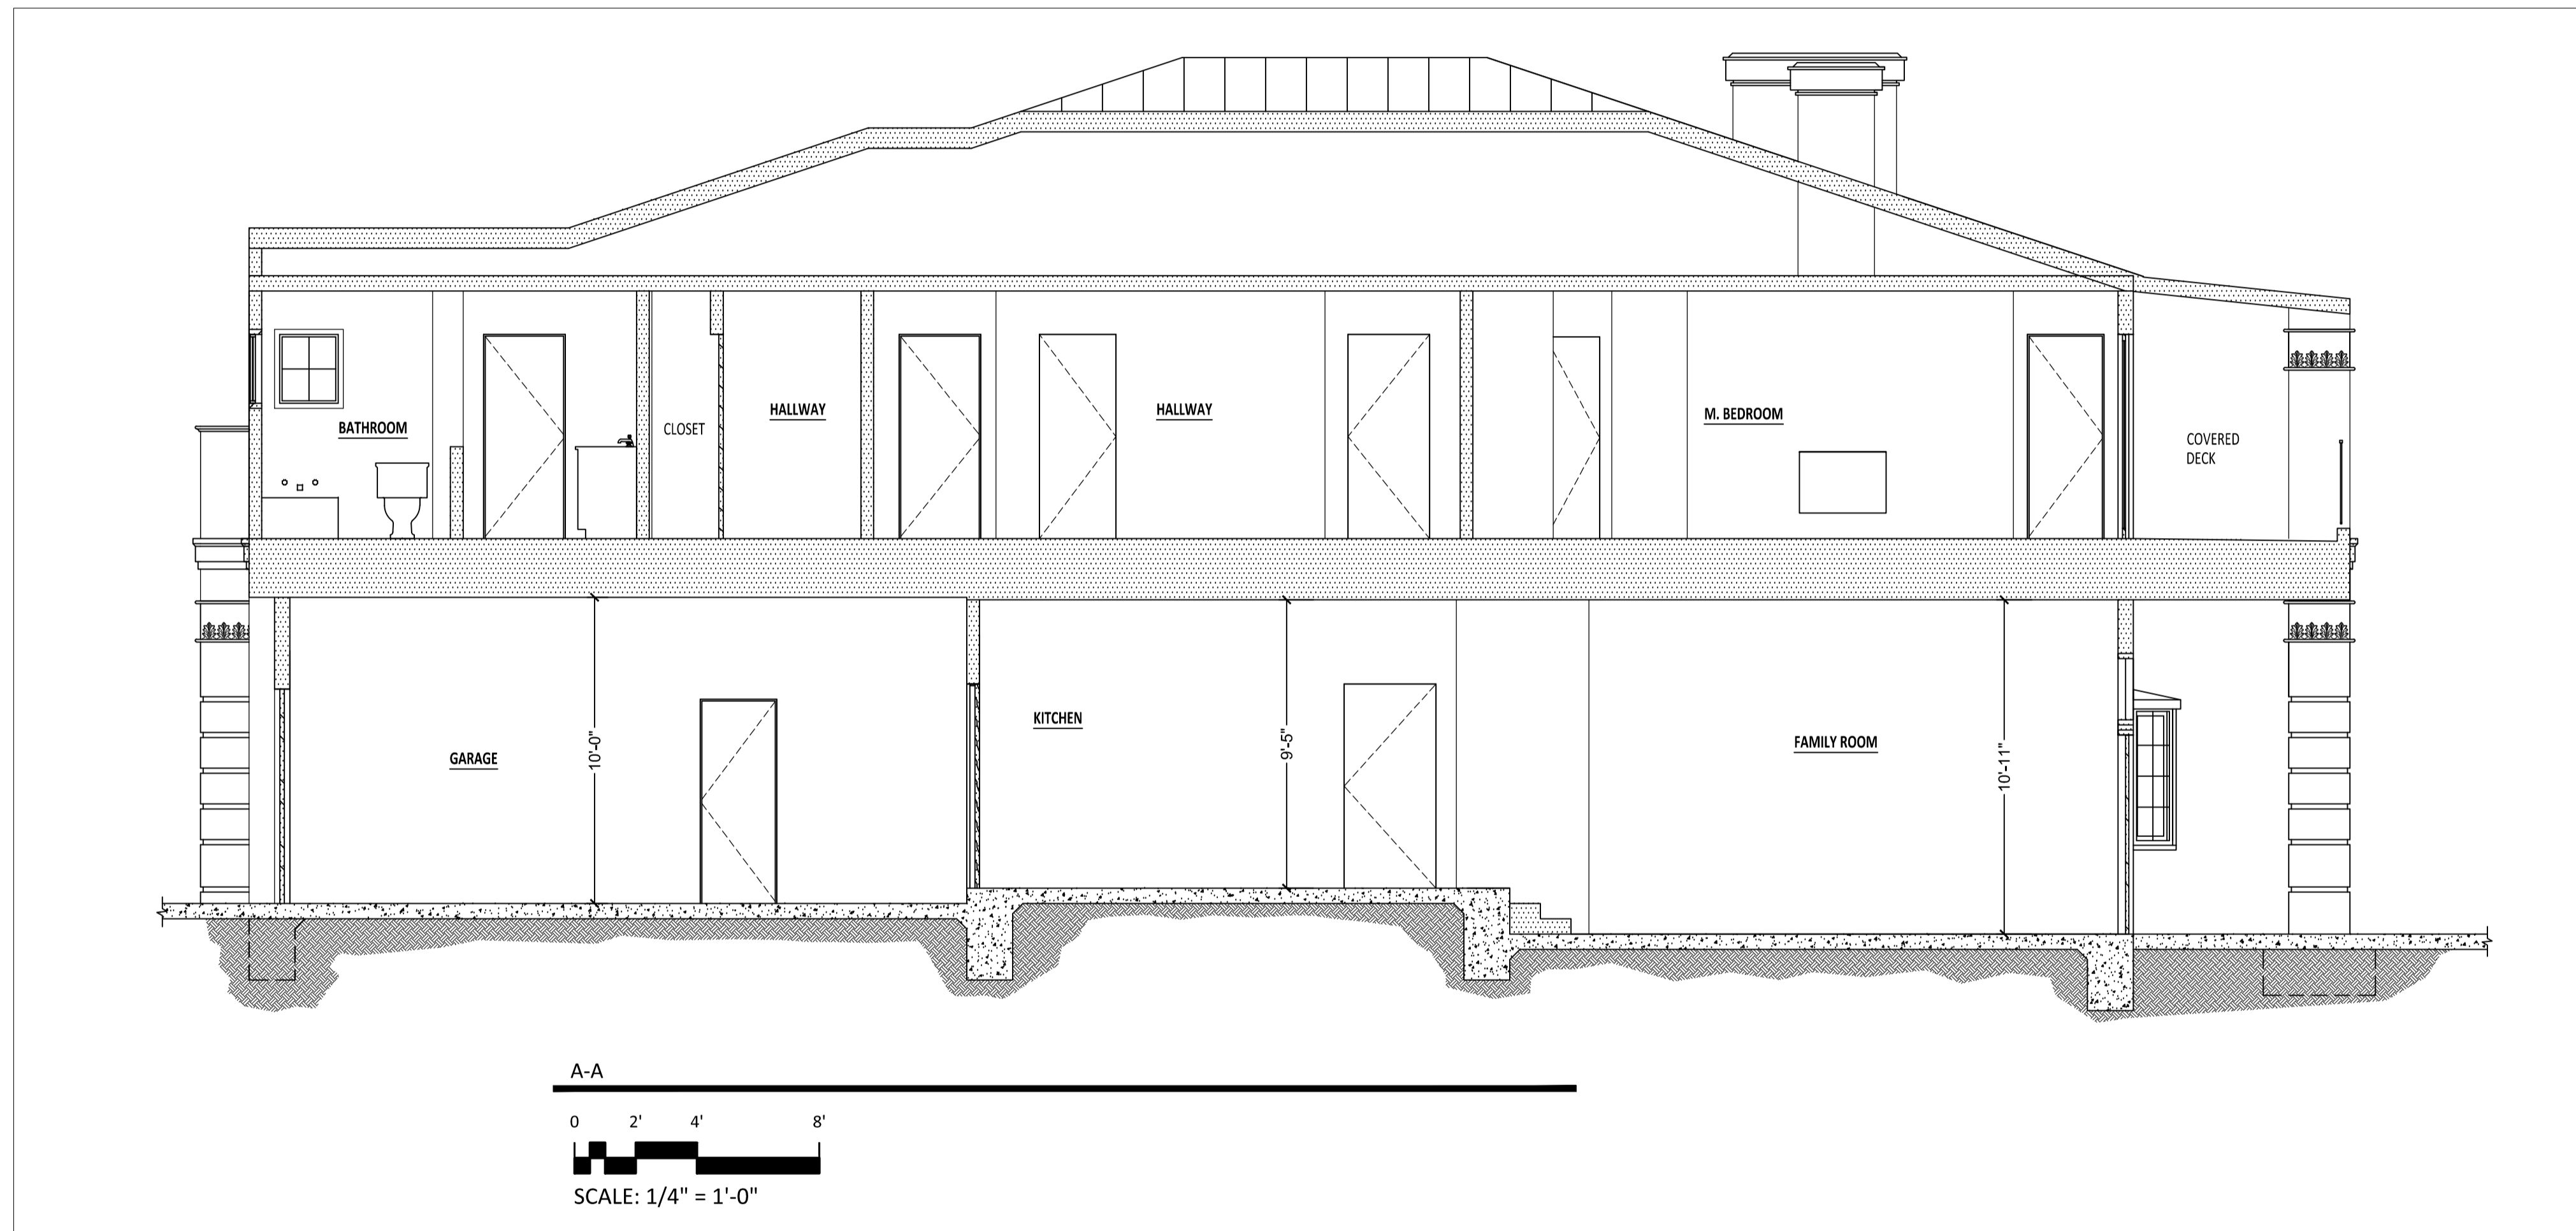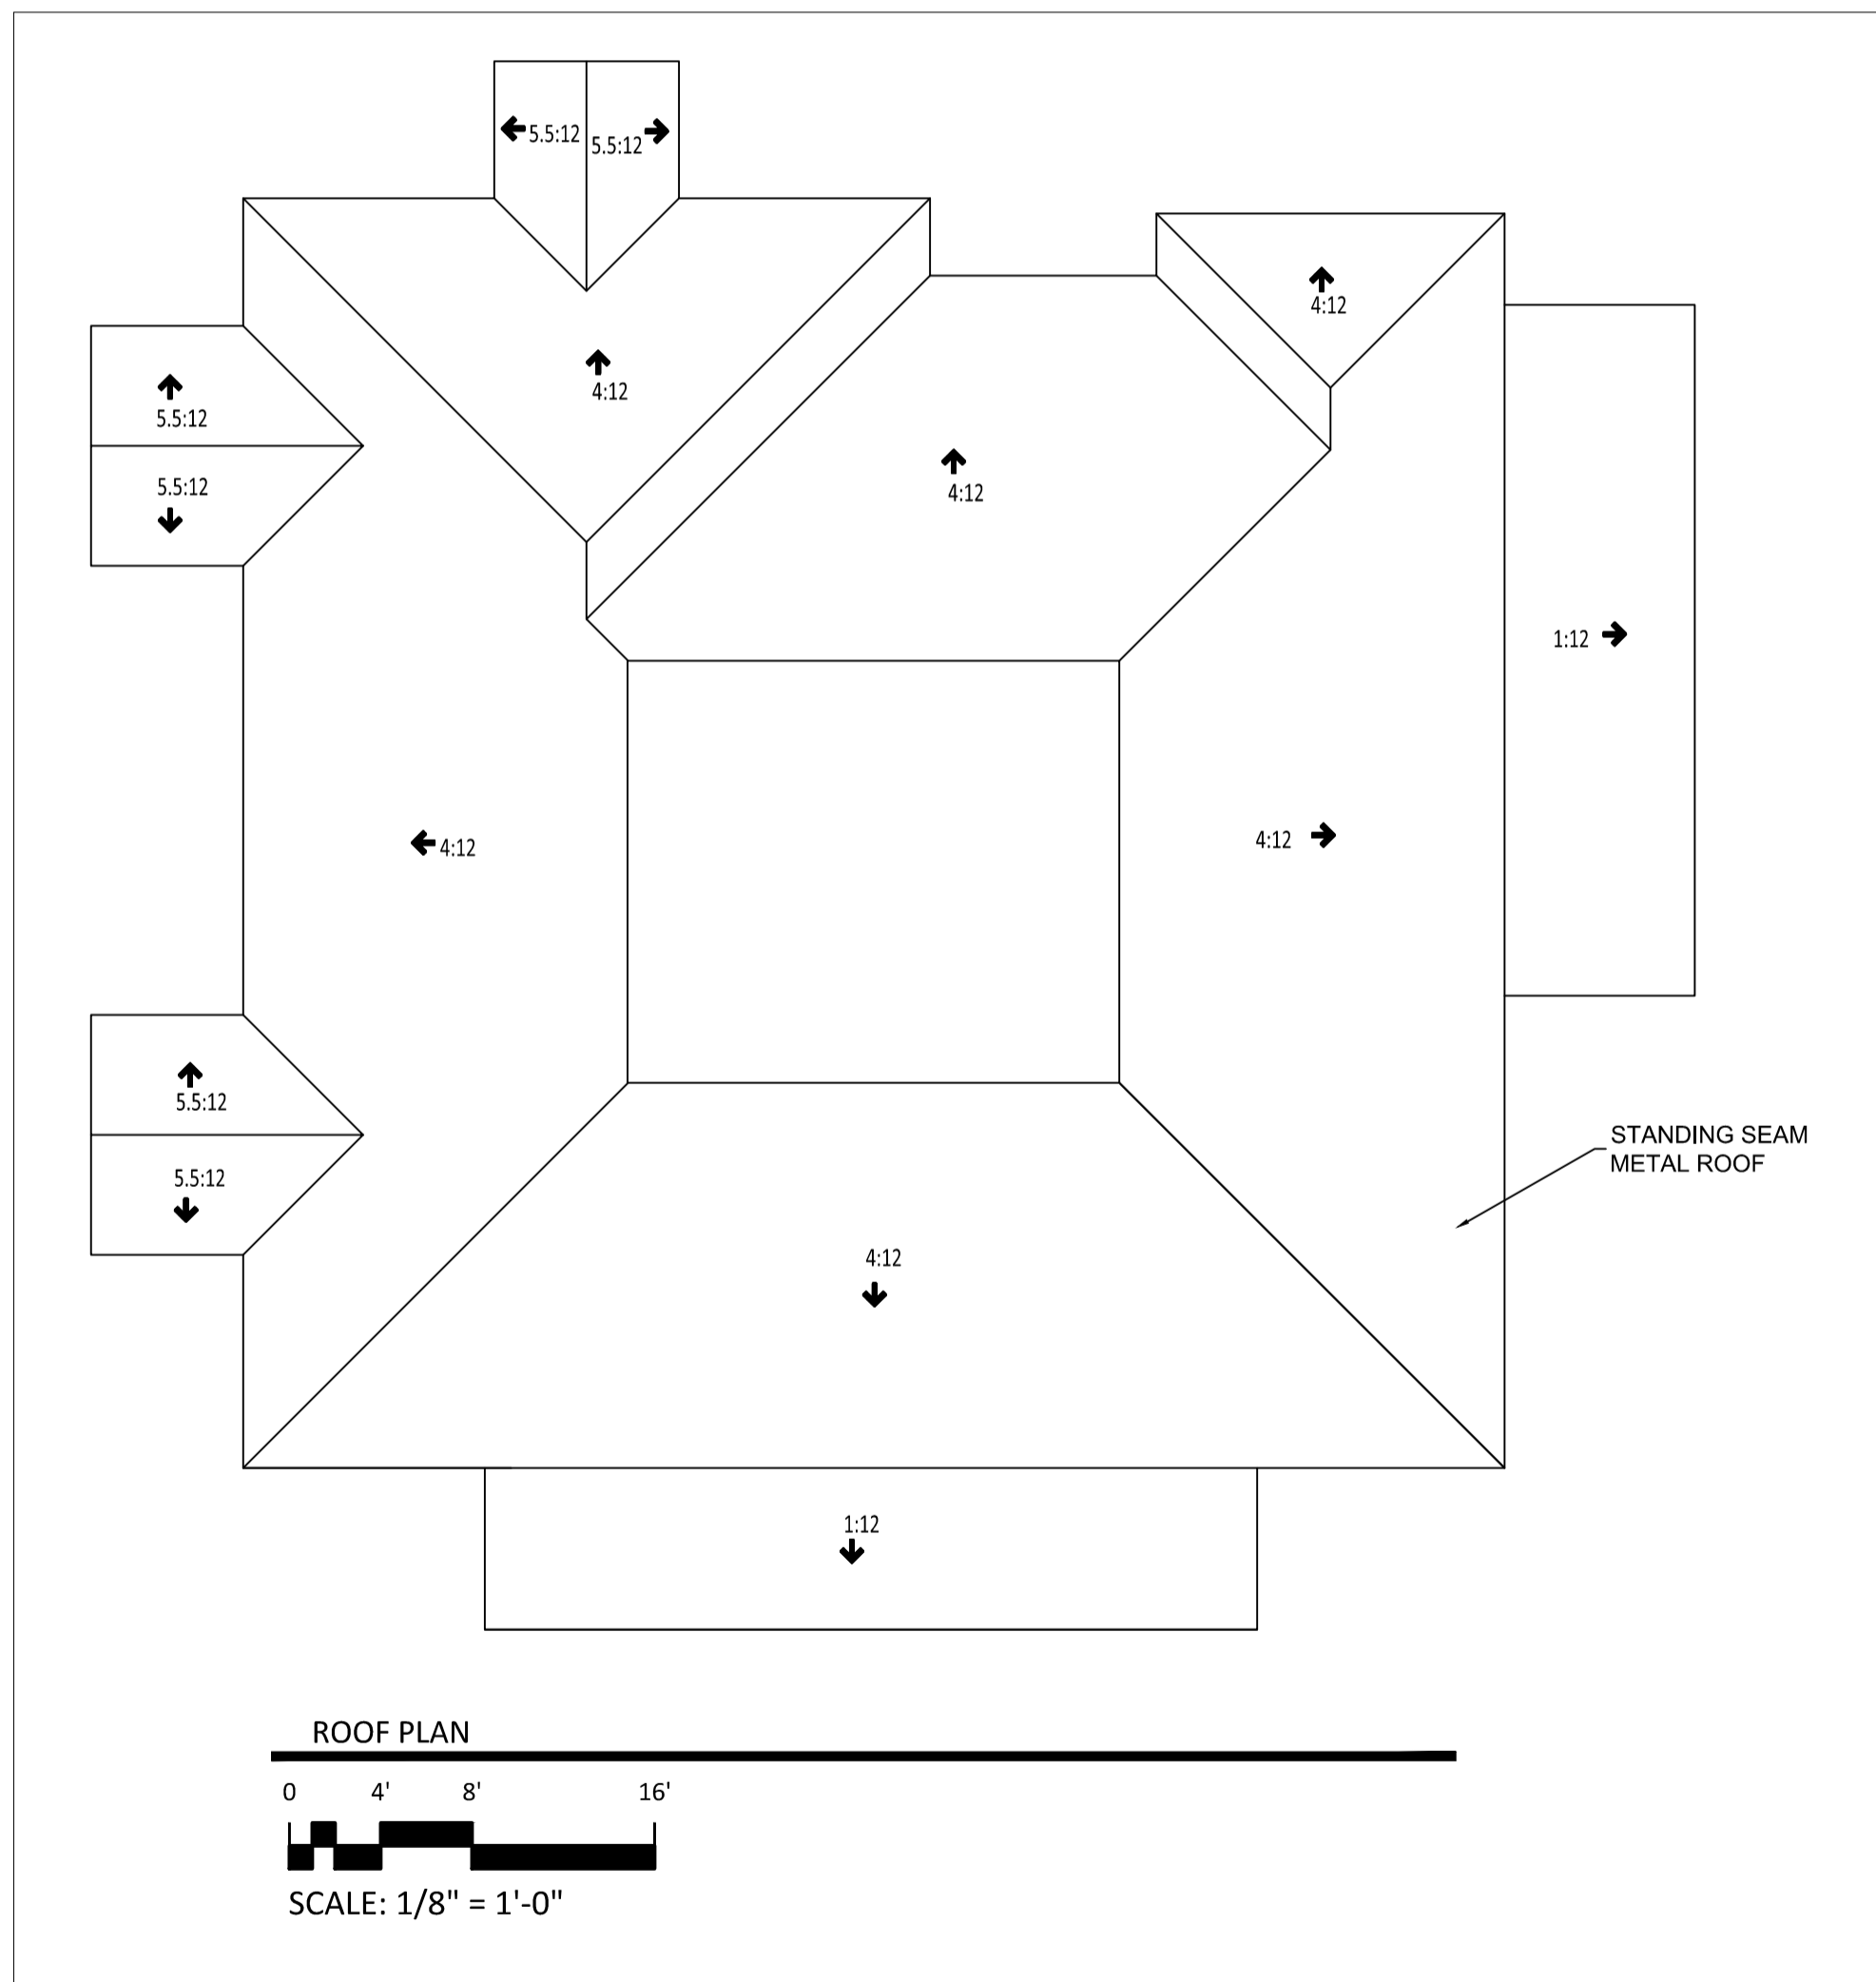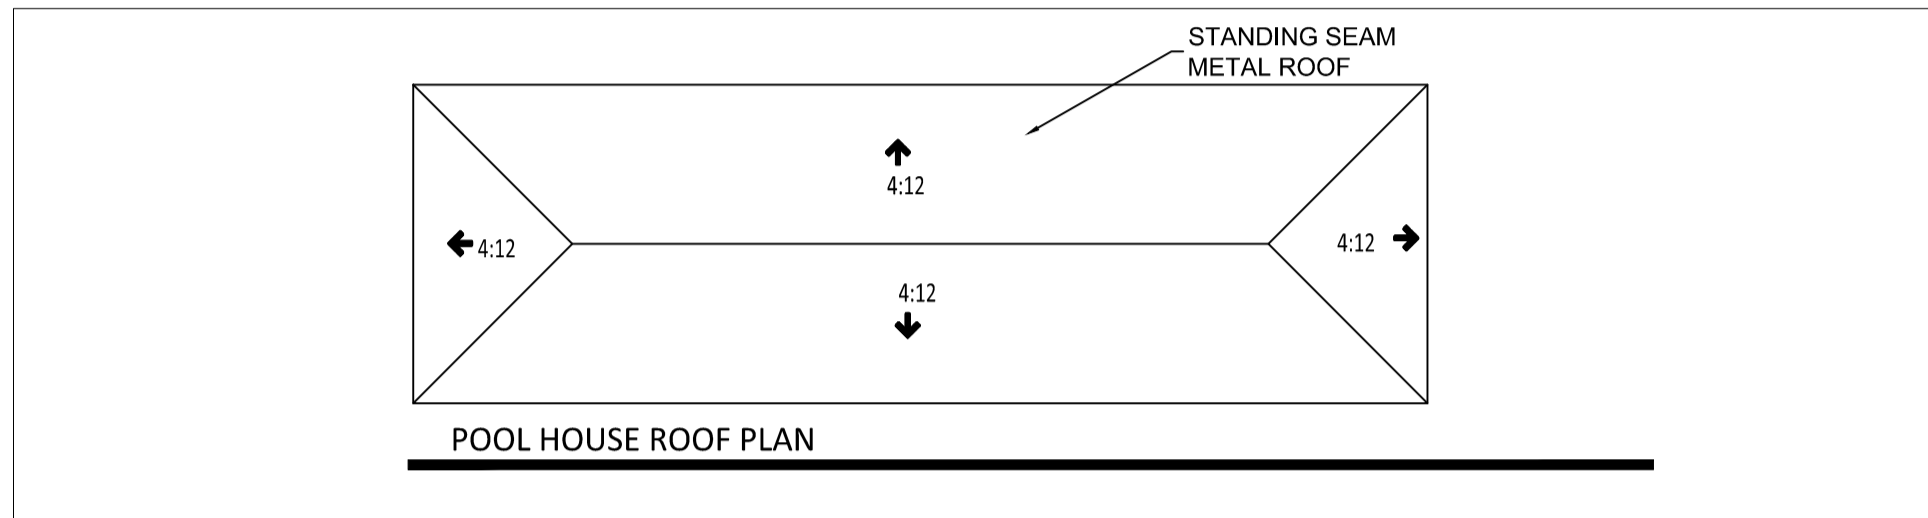

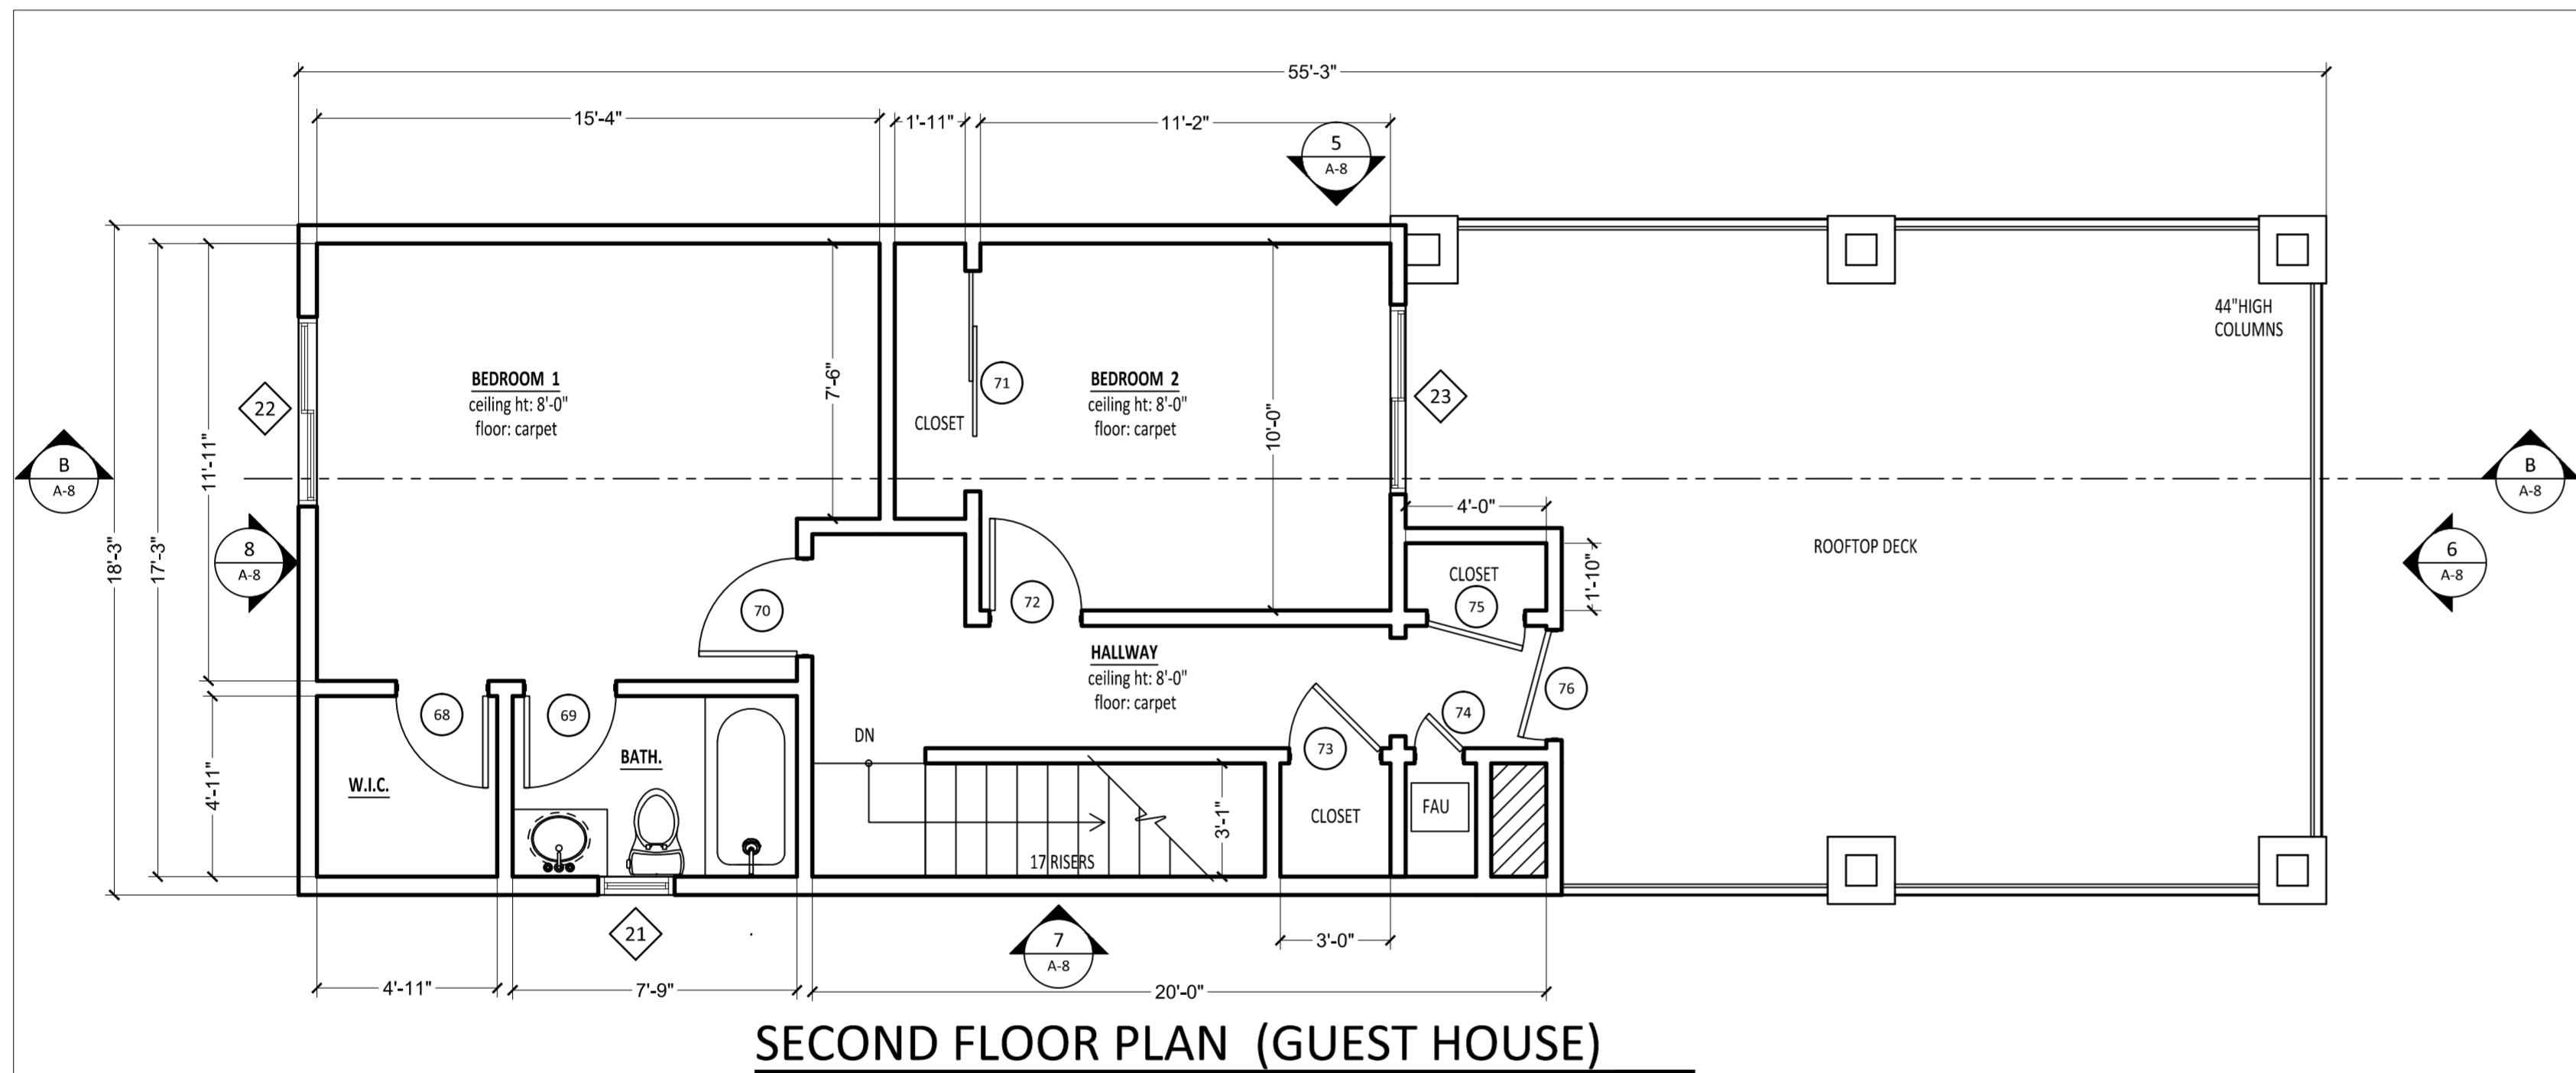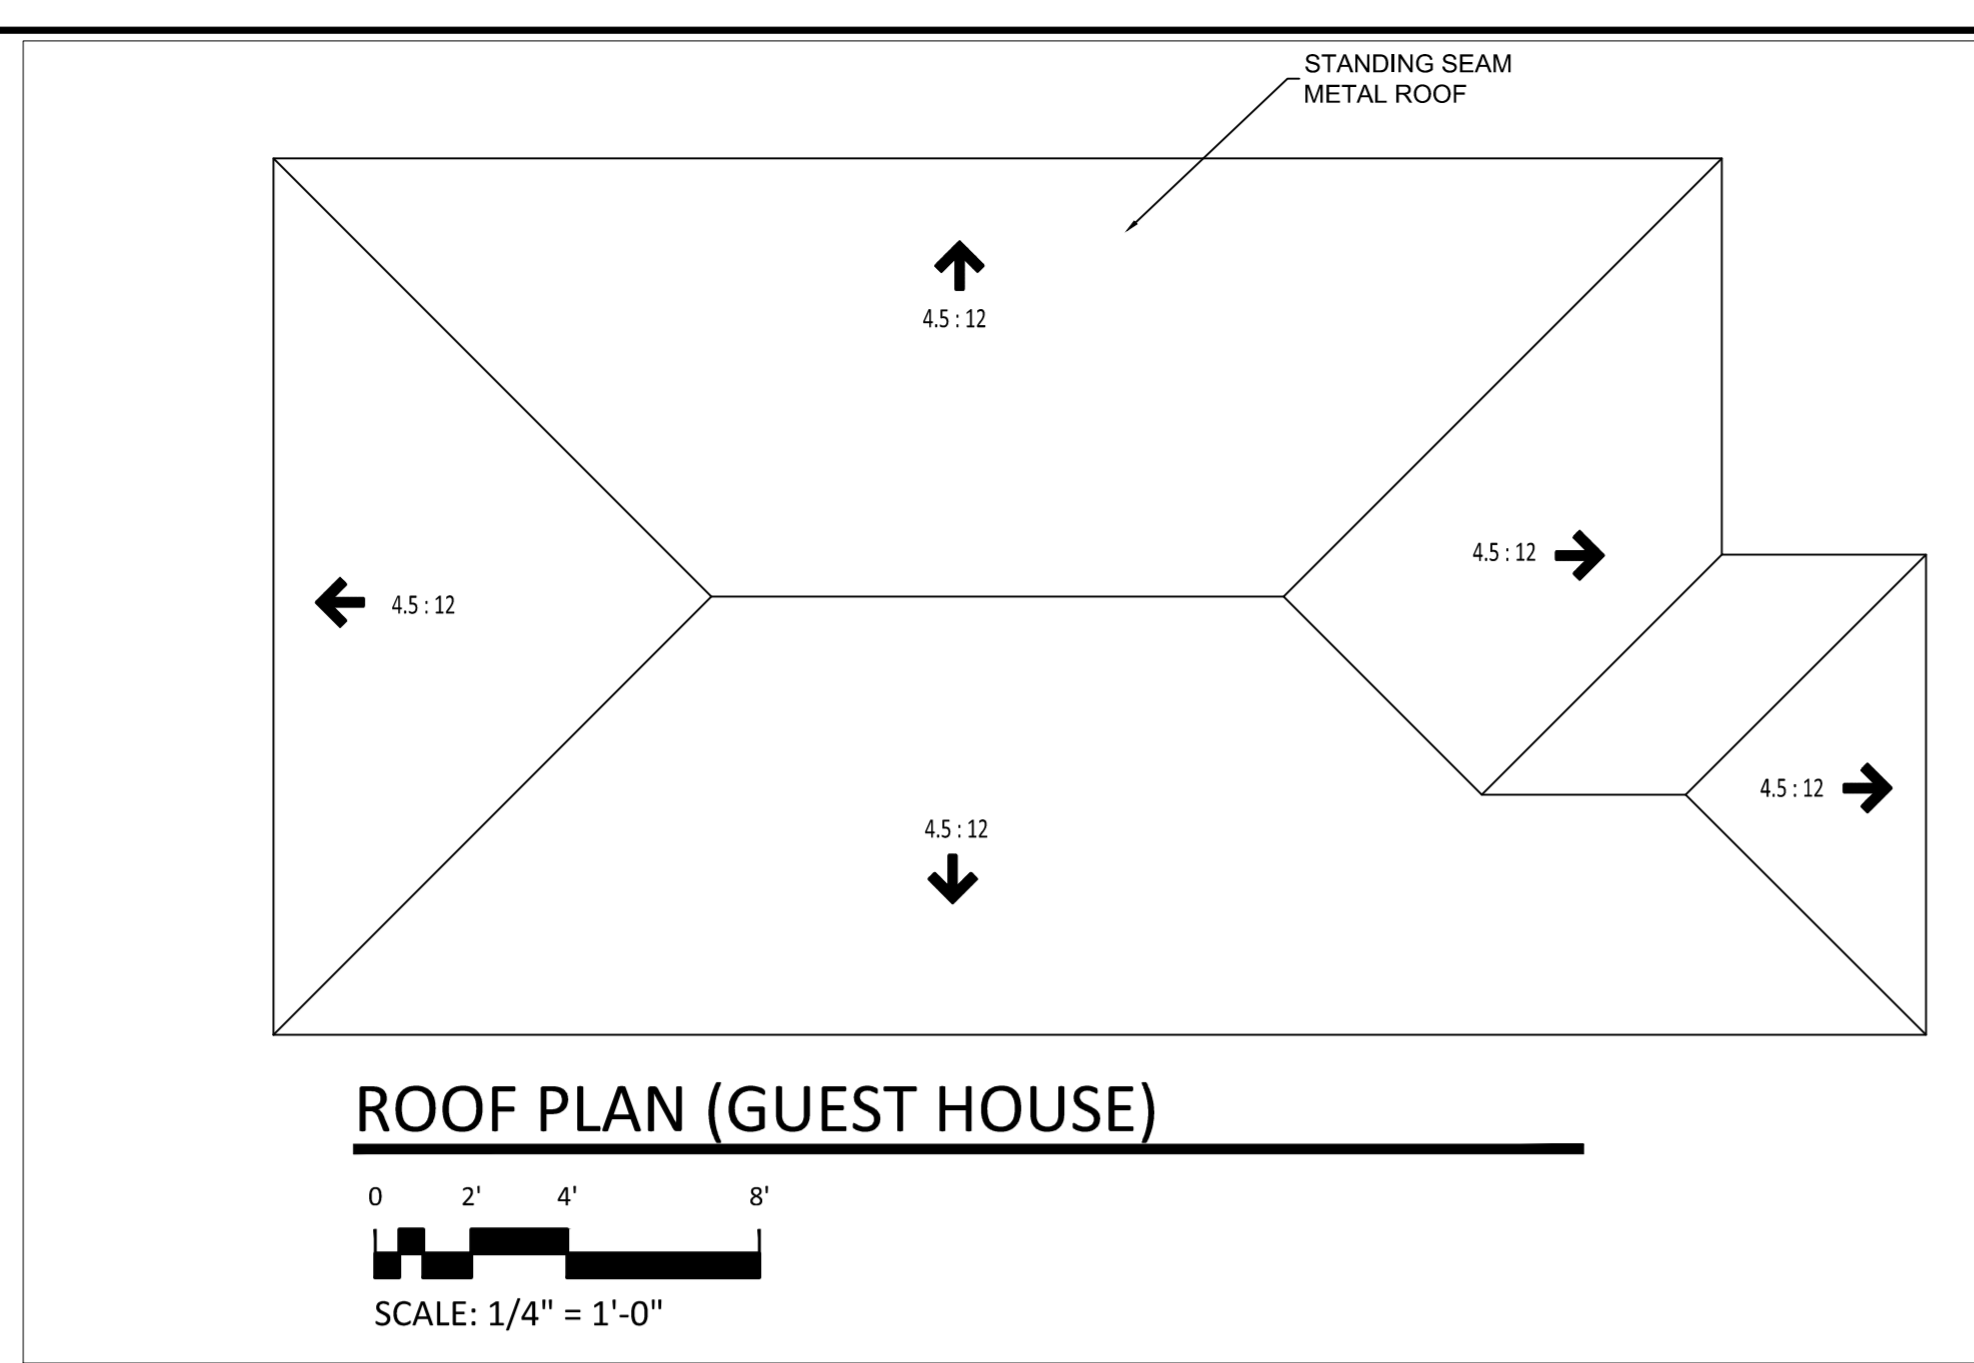

WINDOW SCHEDULE				
MARK	SIZE		Type	NOTES
	Width	HEIGHT		
17	4'-11"	4'-0"	SLIDING	---
18	1'-10"	3'-9"	FIXED	---
19	2'-9"	1'-3"	SLIDING	---
20	3'-10"	3'-5"	SLIDING	---
21	1'-9"	1'-9"	FIXED	---
22	4'-10"	3'-9"	SLIDING	---
23	4'-10"	3'-9"	SLIDING	---

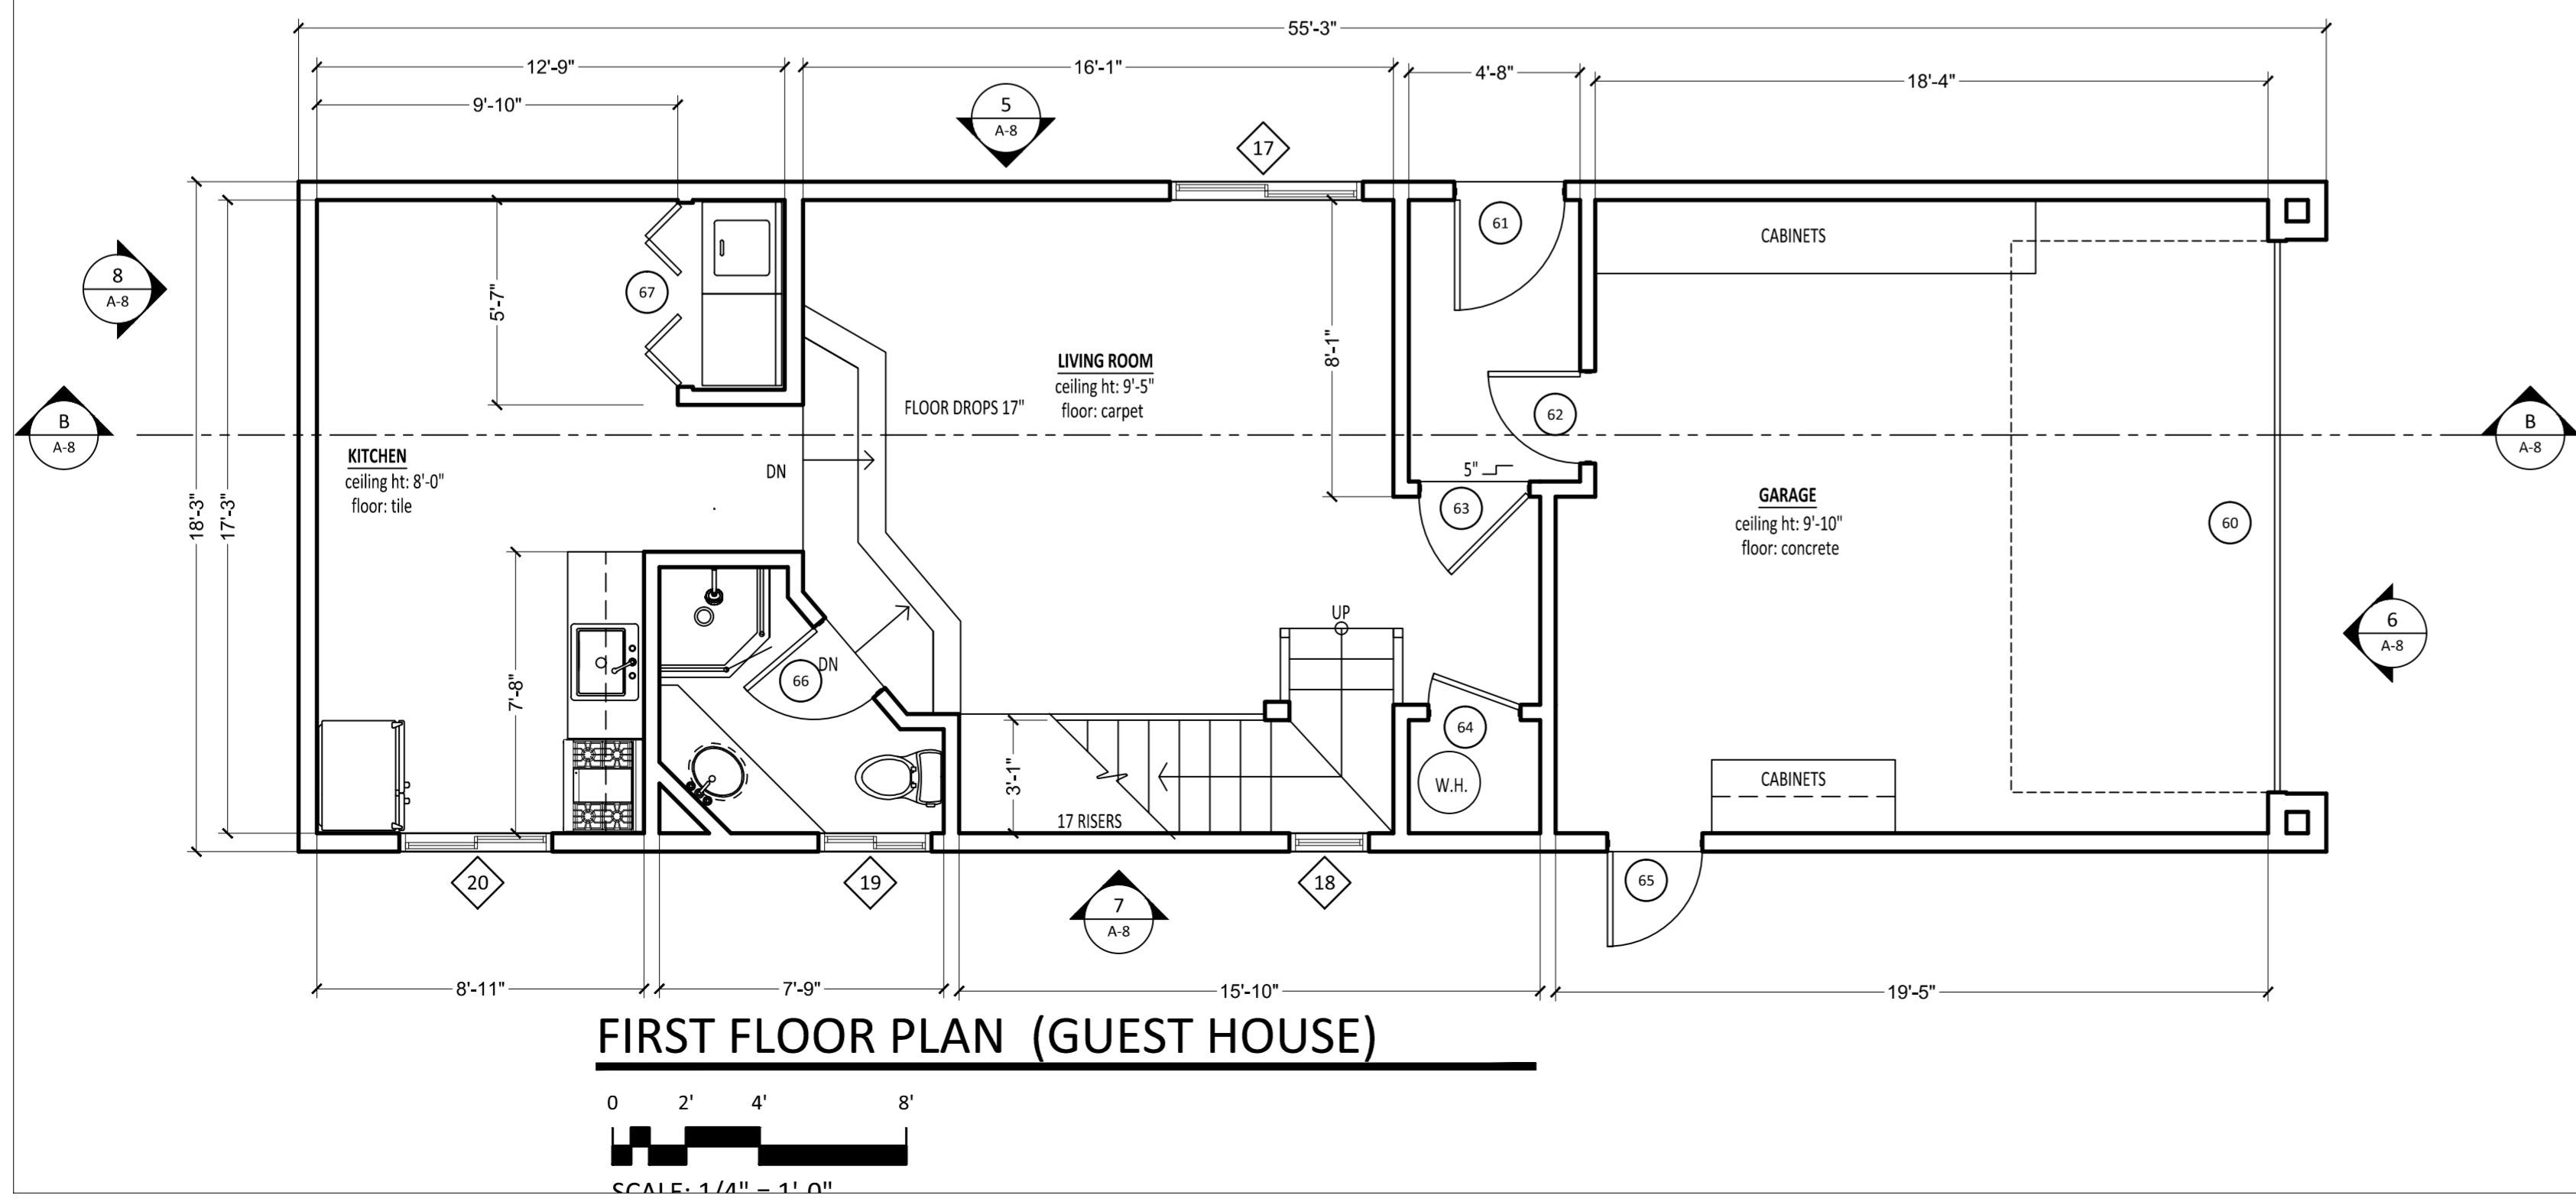

DOOR SCHEDULE				
MARK	DOOR SIZE		Type	NOTES
	WD	HGT		
60	15'-0"	7'-0"	OVERHEAD - SECTIONAL	---
61	3'-0"	6'-8"	SWING SINGLE	---
62	2'-6"	6'-8"	SWING SINGLE	---
63	3'-0"	6'-8"	SWING SINGLE	---
64	2'-6"	6'-8"	SWING SINGLE	---
65	2'-6"	6'-8"	SWING SINGLE	---
66	2'-6"	6'-8"	SWING SINGLE	---
67	5'-0"	6'-8"	BIFOLD - DOUBLE	---
68	2'-6"	6'-8"	SWING SINGLE	---
69	2'-6"	6'-8"	SWING SINGLE	---
70	2'-8"	6'-8"	SWING SINGLE	---
71	6'-0"	6'-8"	SLIDING - DOUBLE	---
72	2'-6"	6'-8"	SWING SINGLE	---
73	2'-6"	6'-8"	SWING SINGLE	---
74	1'-4"	6'-8"	SWING SINGLE	---
75	2'-8"	6'-8"	SWING SINGLE	---
76	3'-0"	6'-8"	SWING SINGLE	---

