



FIRST FLOOR PLAN

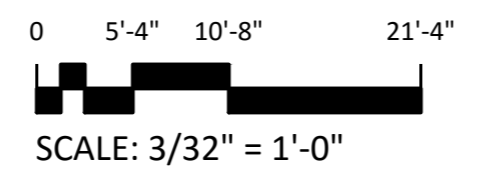

SEE ENLARGED PLANS FOR MORE DETAIL  
SHEETS A-6 THROUGH A-14

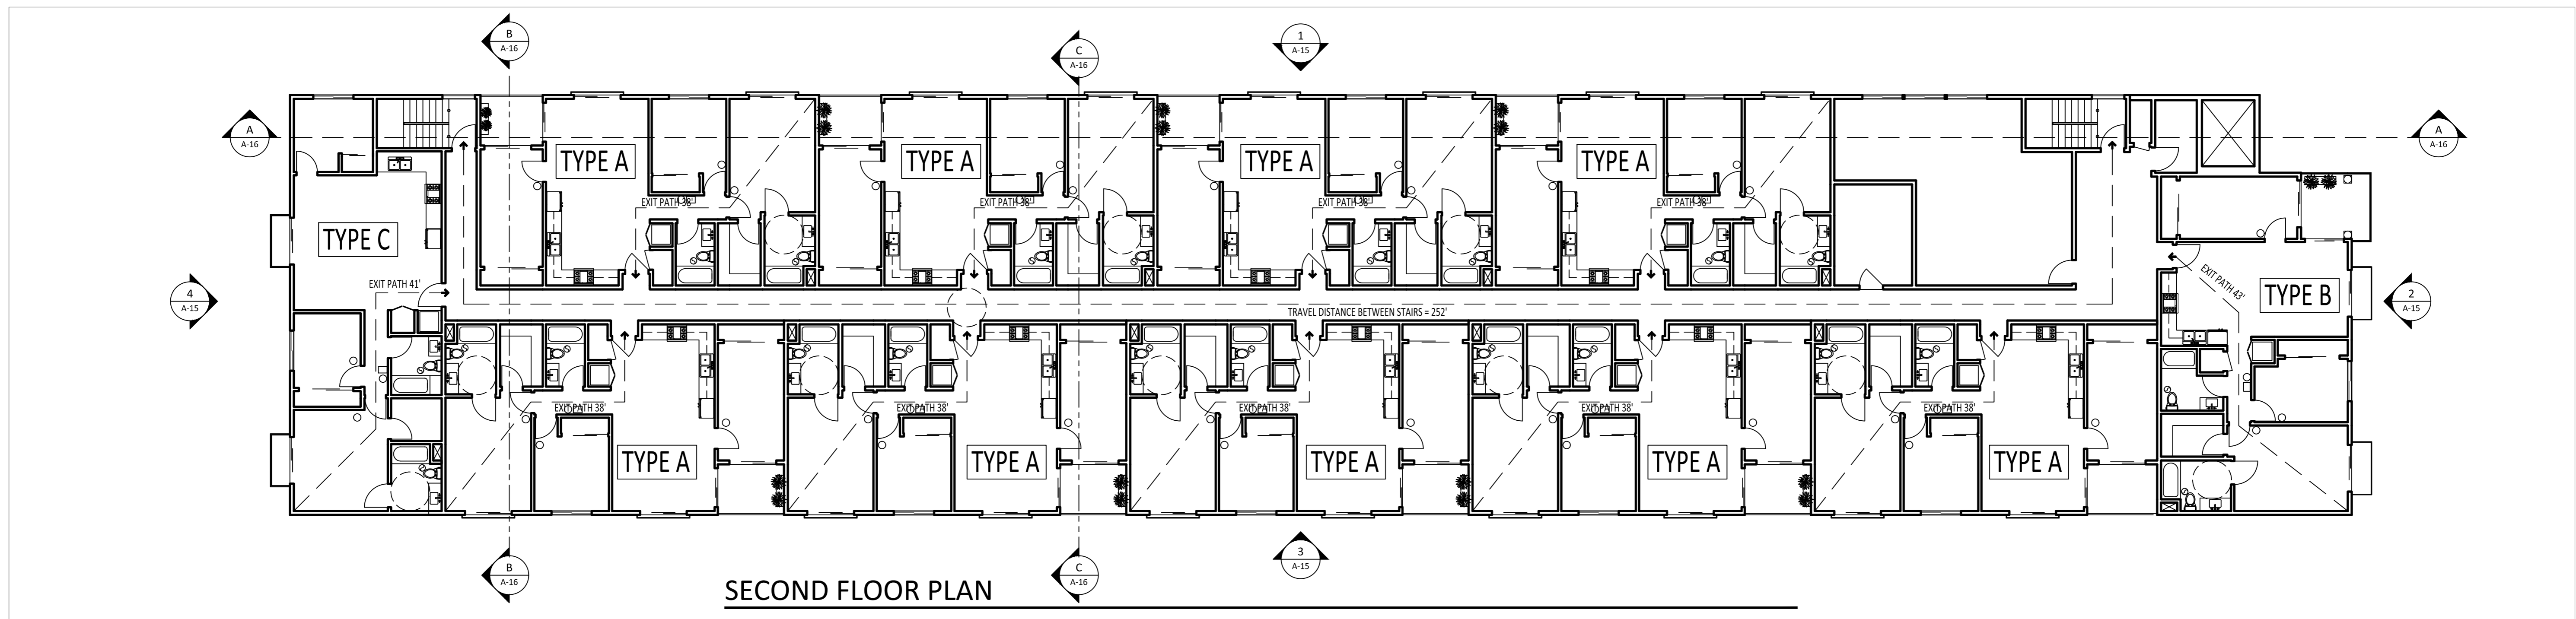

SECOND FLOOR PLAN

