


SINGLE FAMILY DWELLING  
 Assessor's ID No:7551-004-004  
 Property Boundary Description  
 TRACT # 24953 LOT 20


PINTO LANE

**PLOT PLAN**

1/8" = 12"

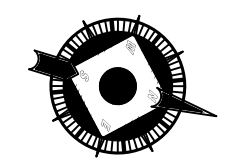

THIS IS NOT A SURVEY

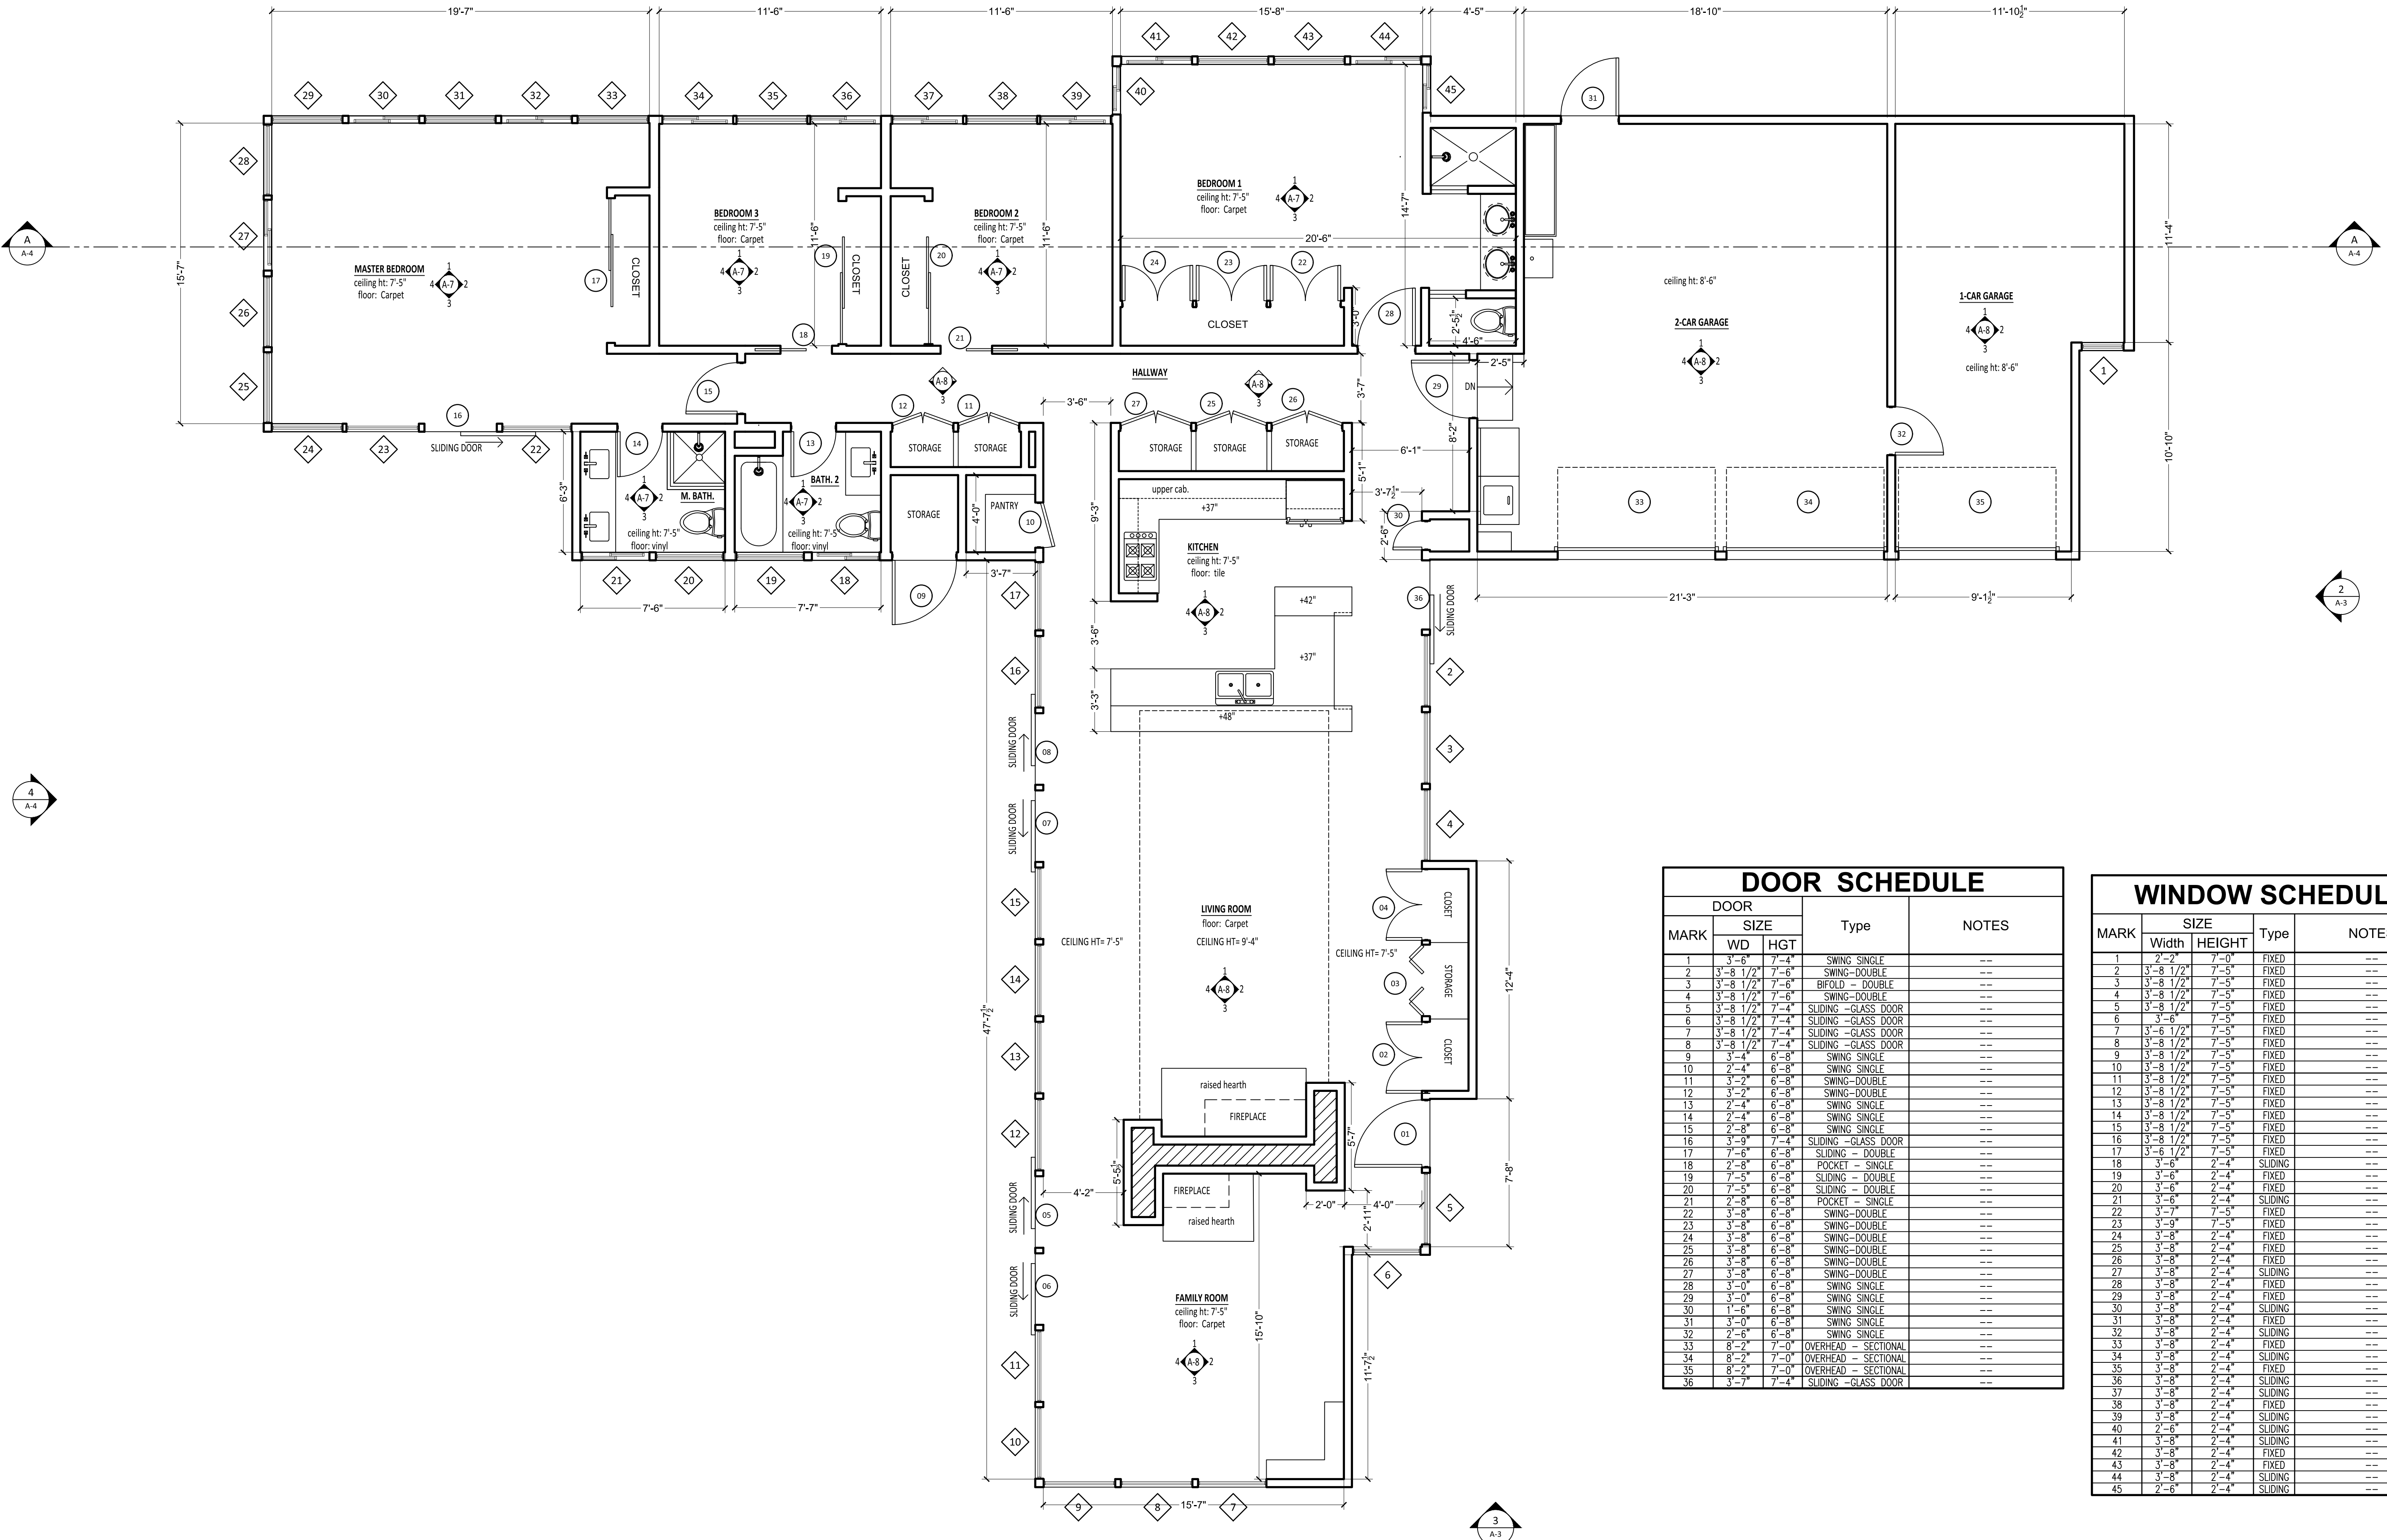


### DOOR SCHEDULE


MARK	DOOR SIZE		Type	NOTES
	WD	HGT		
1	3'-6"	7'-4"	SWING SINGLE	---
2	3'-8 1/2"	7'-6"	SWING-DOUBLE	---
3	3'-8 1/2"	7'-6"	BIFOLD - DOUBLE	---
4	3'-8 1/2"	7'-6"	SWING-DOUBLE	---
5	3'-8 1/2"	7'-4"	SLIDING - GLASS DOOR	---
6	3'-8 1/2"	7'-4"	SLIDING - GLASS DOOR	---
7	3'-8 1/2"	7'-4"	SLIDING - GLASS DOOR	---
8	3'-8 1/2"	7'-4"	SLIDING - GLASS DOOR	---
9	3'-4"	6'-8"	SWING SINGLE	---
10	2'-4"	6'-8"	SWING SINGLE	---
11	3'-2"	6'-8"	SWING-DOUBLE	---
12	3'-2"	6'-8"	SWING-DOUBLE	---
13	3'-4"	6'-8"	SWING SINGLE	---
14	2'-4"	6'-8"	SWING SINGLE	---
15	2'-8"	6'-8"	SWING SINGLE	---
16	3'-9"	7'-4"	SLIDING - GLASS DOOR	---
17	7'-6"	6'-8"	SLIDING - DOUBLE	---
18	2'-8"	6'-8"	POCKET - SINGLE	---
19	7'-5"	6'-8"	SLIDING - DOUBLE	---
20	7'-5"	6'-8"	SLIDING - DOUBLE	---
21	2'-8"	6'-8"	POCKET - SINGLE	---
22	3'-8"	6'-8"	SWING-DOUBLE	---
23	3'-8"	6'-8"	SWING-DOUBLE	---
24	3'-8"	6'-8"	SWING-DOUBLE	---
25	3'-8"	6'-8"	SWING-DOUBLE	---
26	3'-8"	6'-8"	SWING-DOUBLE	---
27	3'-8"	6'-8"	SWING-DOUBLE	---
28	3'-0"	6'-8"	SWING SINGLE	---
29	3'-0"	6'-8"	SWING SINGLE	---
30	1'-6"	6'-8"	SWING SINGLE	---
31	3'-0"	6'-8"	SWING SINGLE	---
32	2'-6"	6'-8"	SWING SINGLE	---
33	8'-2"	7'-0"	OVERHEAD - SECTIONAL	---
34	8'-2"	7'-0"	OVERHEAD - SECTIONAL	---
35	8'-2"	7'-0"	OVERHEAD - SECTIONAL	---
36	3'-7"	7'-4"	SLIDING - GLASS DOOR	---

### WINDOW SCHEDULE



MARK	SIZE		Type	NOTES
	Width	HEIGHT		
1	3'-2"	7'-0"	FIXED	---
2	3'-8 1/2"	7'-5"	FIXED	---
3	3'-8 1/2"	7'-5"	FIXED	---
4	3'-8 1/2"	7'-5"	FIXED	---
5	3'-8 1/2"	7'-5"	FIXED	---
6	3'-6"	7'-5"	FIXED	---
7	3'-6 1/2"	7'-5"	FIXED	---
8	3'-8 1/2"	7'-5"	FIXED	---
9	3'-8 1/2"	7'-5"	FIXED	---
10	3'-8 1/2"	7'-5"	FIXED	---
11	3'-8 1/2"	7'-5"	FIXED	---
12	3'-8 1/2"	7'-5"	FIXED	---
13	3'-8 1/2"	7'-5"	FIXED	---
14	3'-8 1/2"	7'-5"	FIXED	---
15	3'-8 1/2"	7'-5"	FIXED	---
16	3'-8 1/2"	7'-5"	FIXED	---
17	3'-6 1/2"	7'-5"	FIXED	---
18	3'-6"	2'-4"	SLIDING	---
19	3'-6"	2'-4"	FIXED	---
20	3'-6"	2'-4"	FIXED	---
21	3'-6"	2'-4"	SLIDING	---
22	3'-7"	7'-5"	FIXED	---
23	3'-9"	7'-5"	FIXED	---
24	3'-8"	2'-4"	FIXED	---
25	3'-8"	2'-4"	FIXED	---
26	3'-8"	2'-4"	FIXED	---
27	3'-8"	2'-4"	SLIDING	---
28	3'-8"	2'-4"	FIXED	---
29	3'-8"	2'-4"	FIXED	---
30	3'-8"	2'-4"	SLIDING	---
31	3'-8"	2'-4"	FIXED	---
32	3'-8"	2'-4"	SLIDING	---
33	3'-8"	2'-4"	FIXED	---
34	3'-8"	2'-4"	SLIDING	---
35	3'-8"	2'-4"	FIXED	---
36	3'-8"	2'-4"	SLIDING	---
37	3'-8"	2'-4"	SLIDING	---
38	3'-8"	2'-4"	FIXED	---
39	3'-8"	2'-4"	SLIDING	---
40	2'-6"	2'-4"	SLIDING	---
41	3'-8"	2'-4"	SLIDING	---
42	3'-8"	2'-4"	FIXED	---
43	3'-8"	2'-4"	FIXED	---
44	3'-8"	2'-4"	SLIDING	---
45	2'-6"	2'-4"	SLIDING	---

**FLOOR PLAN**


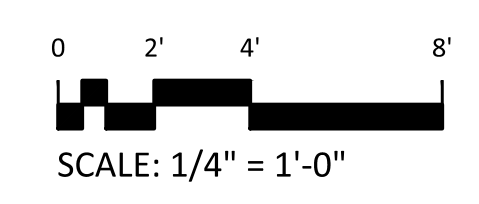


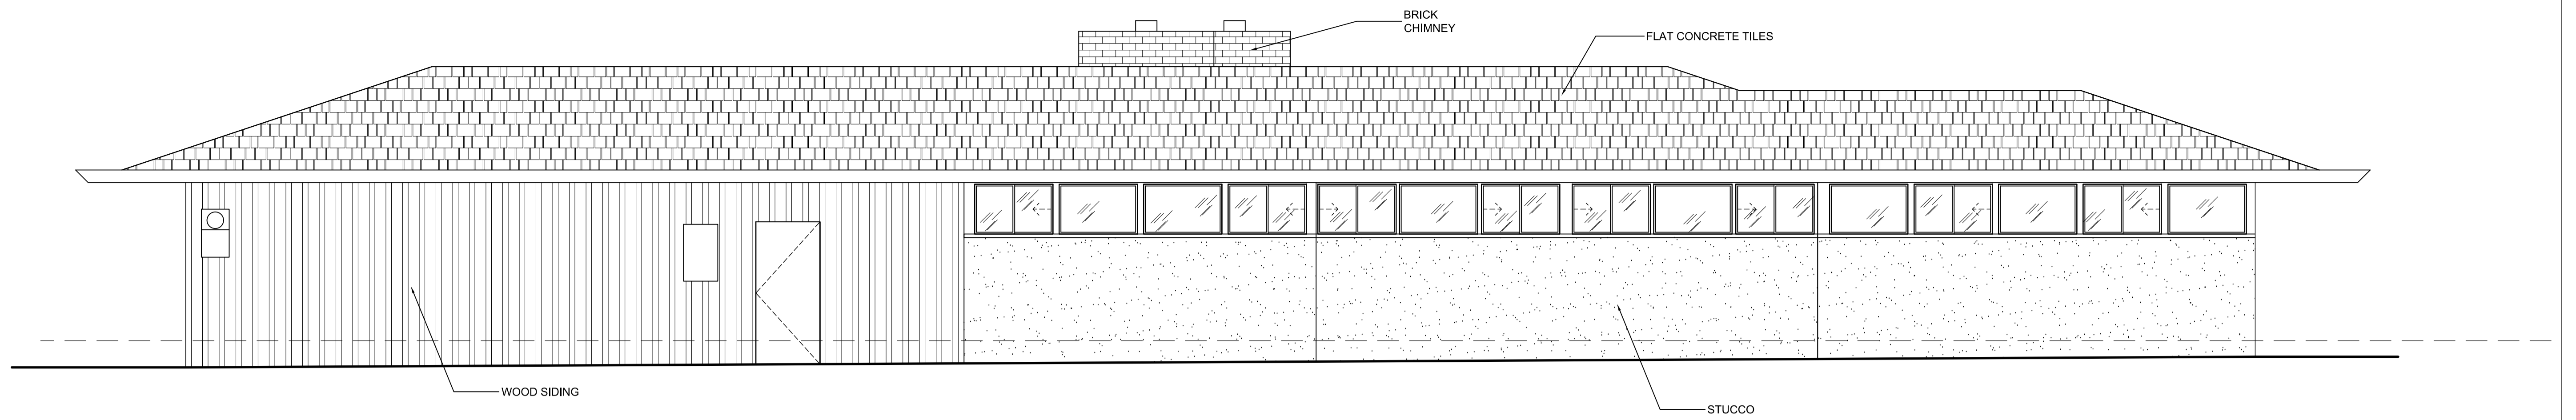


1 W. ELEVATION

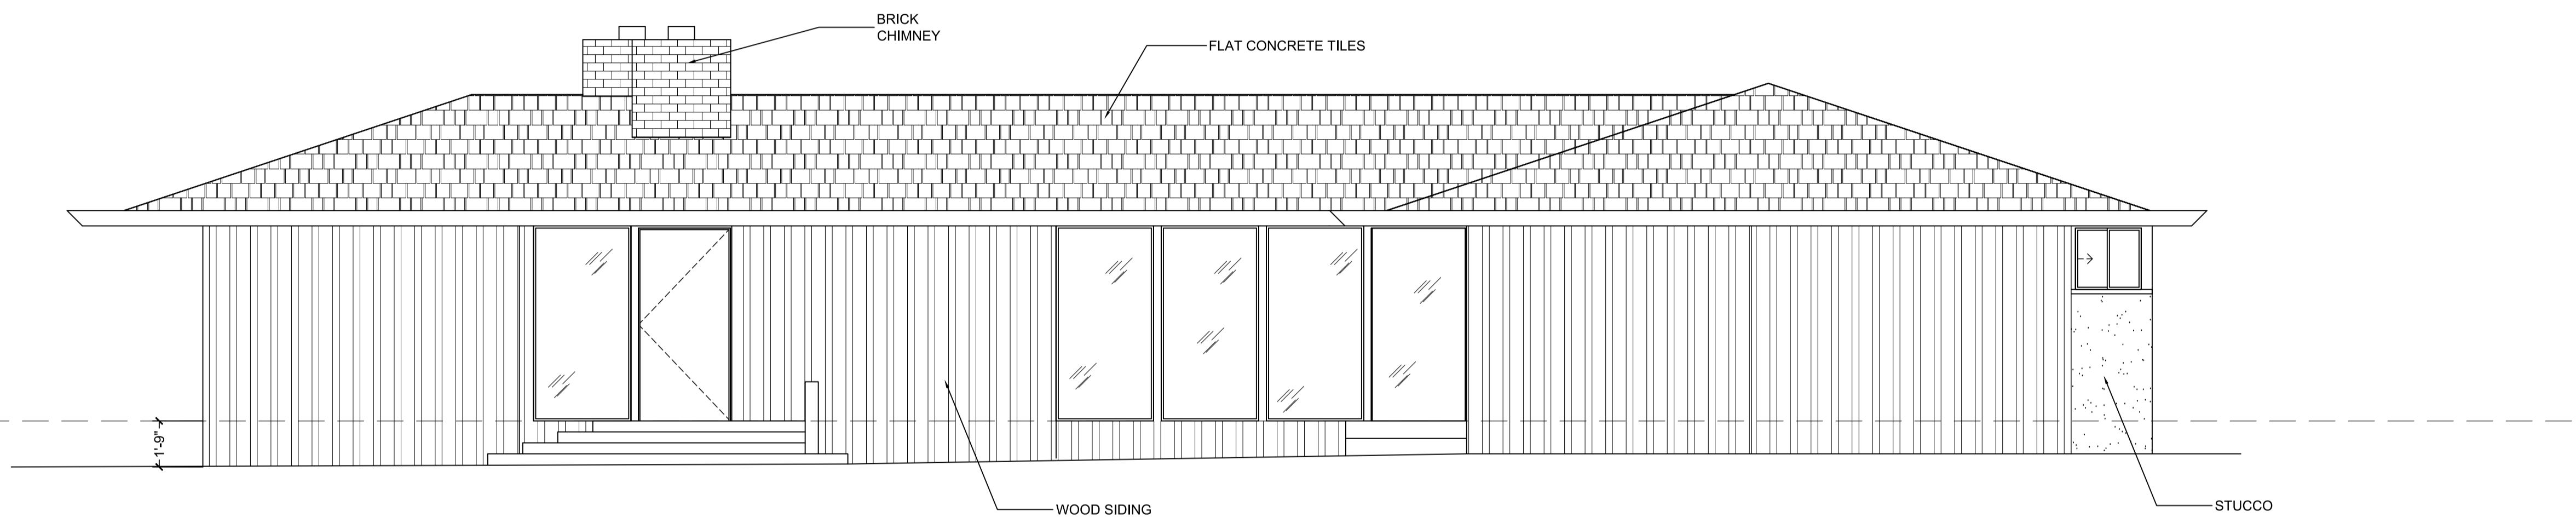
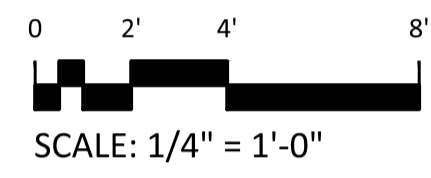



2 N. ELEVATION

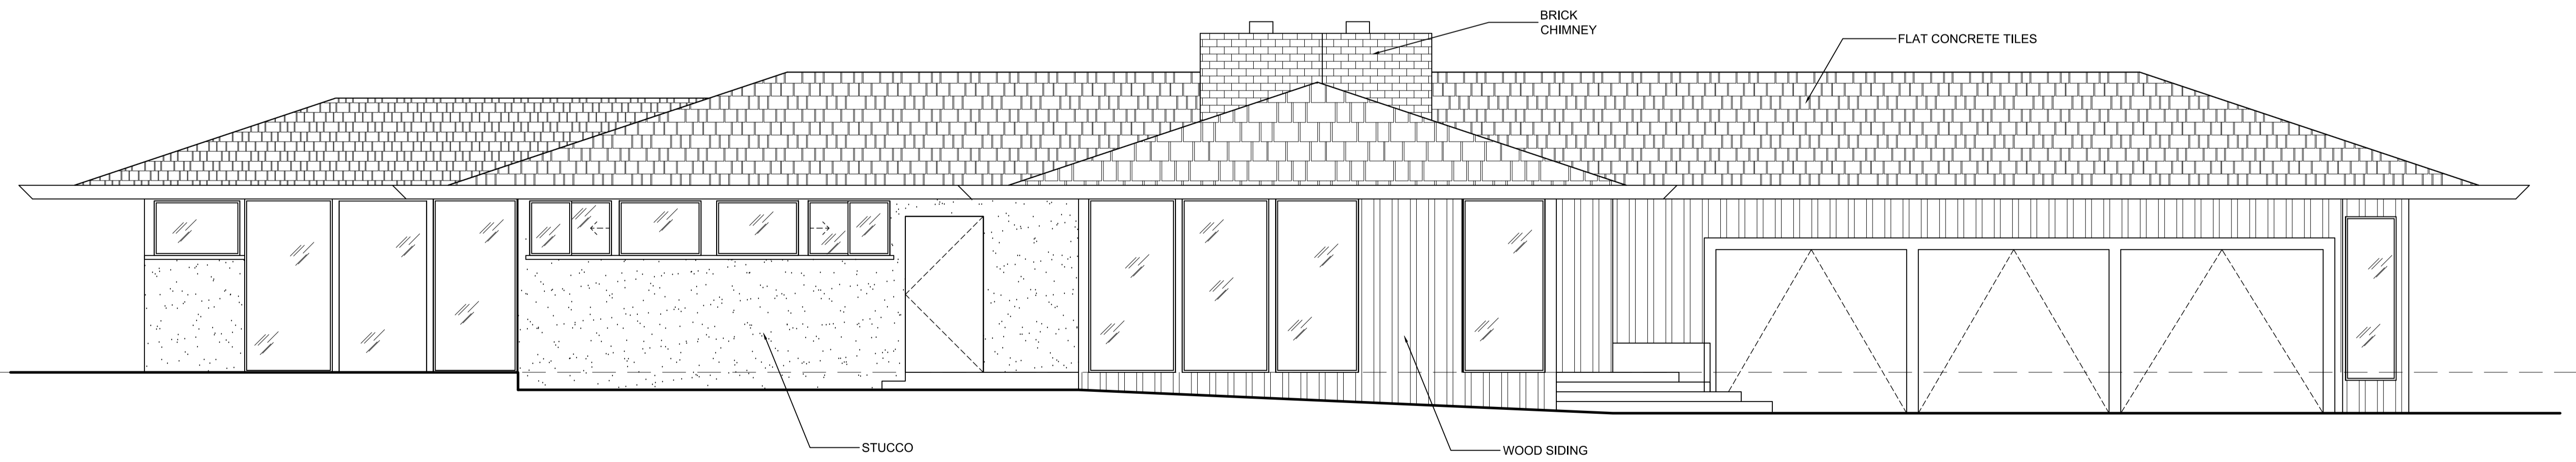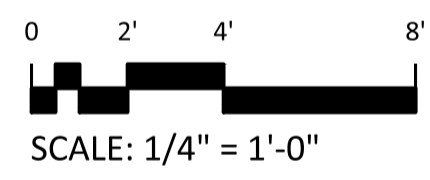


3 E. ELEVATION

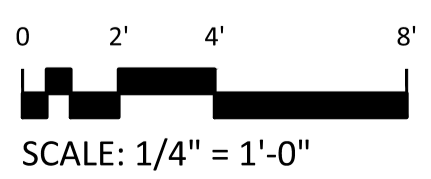


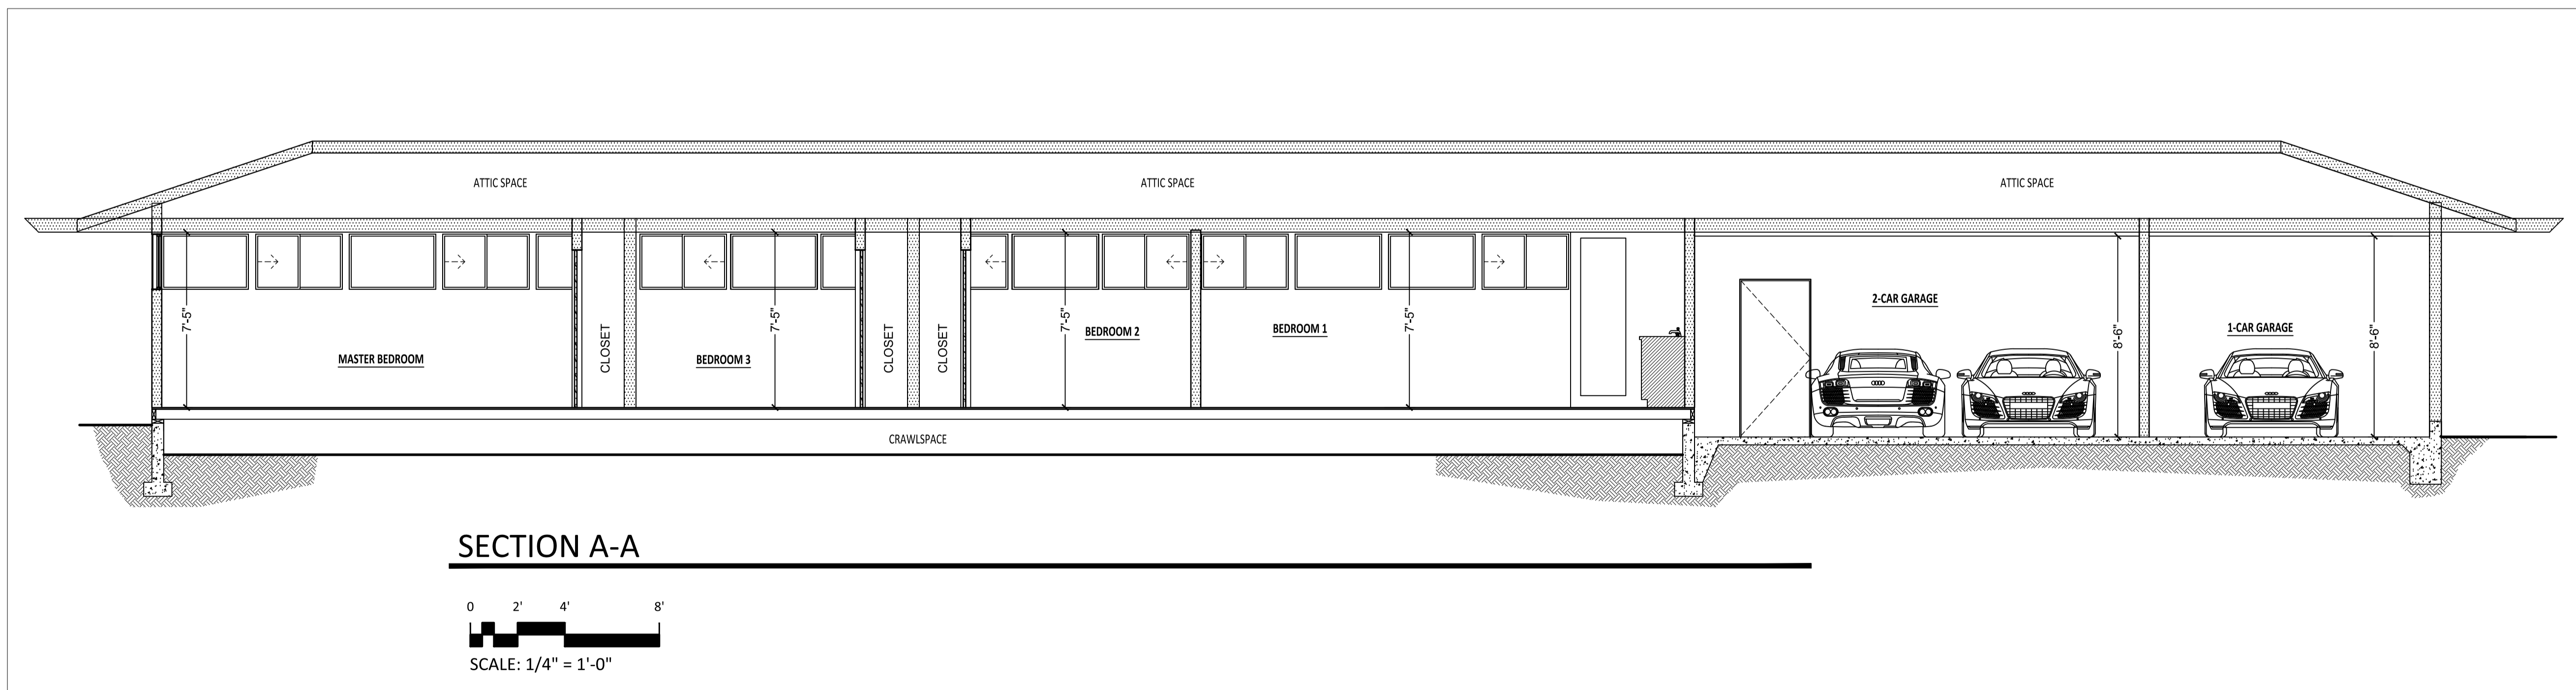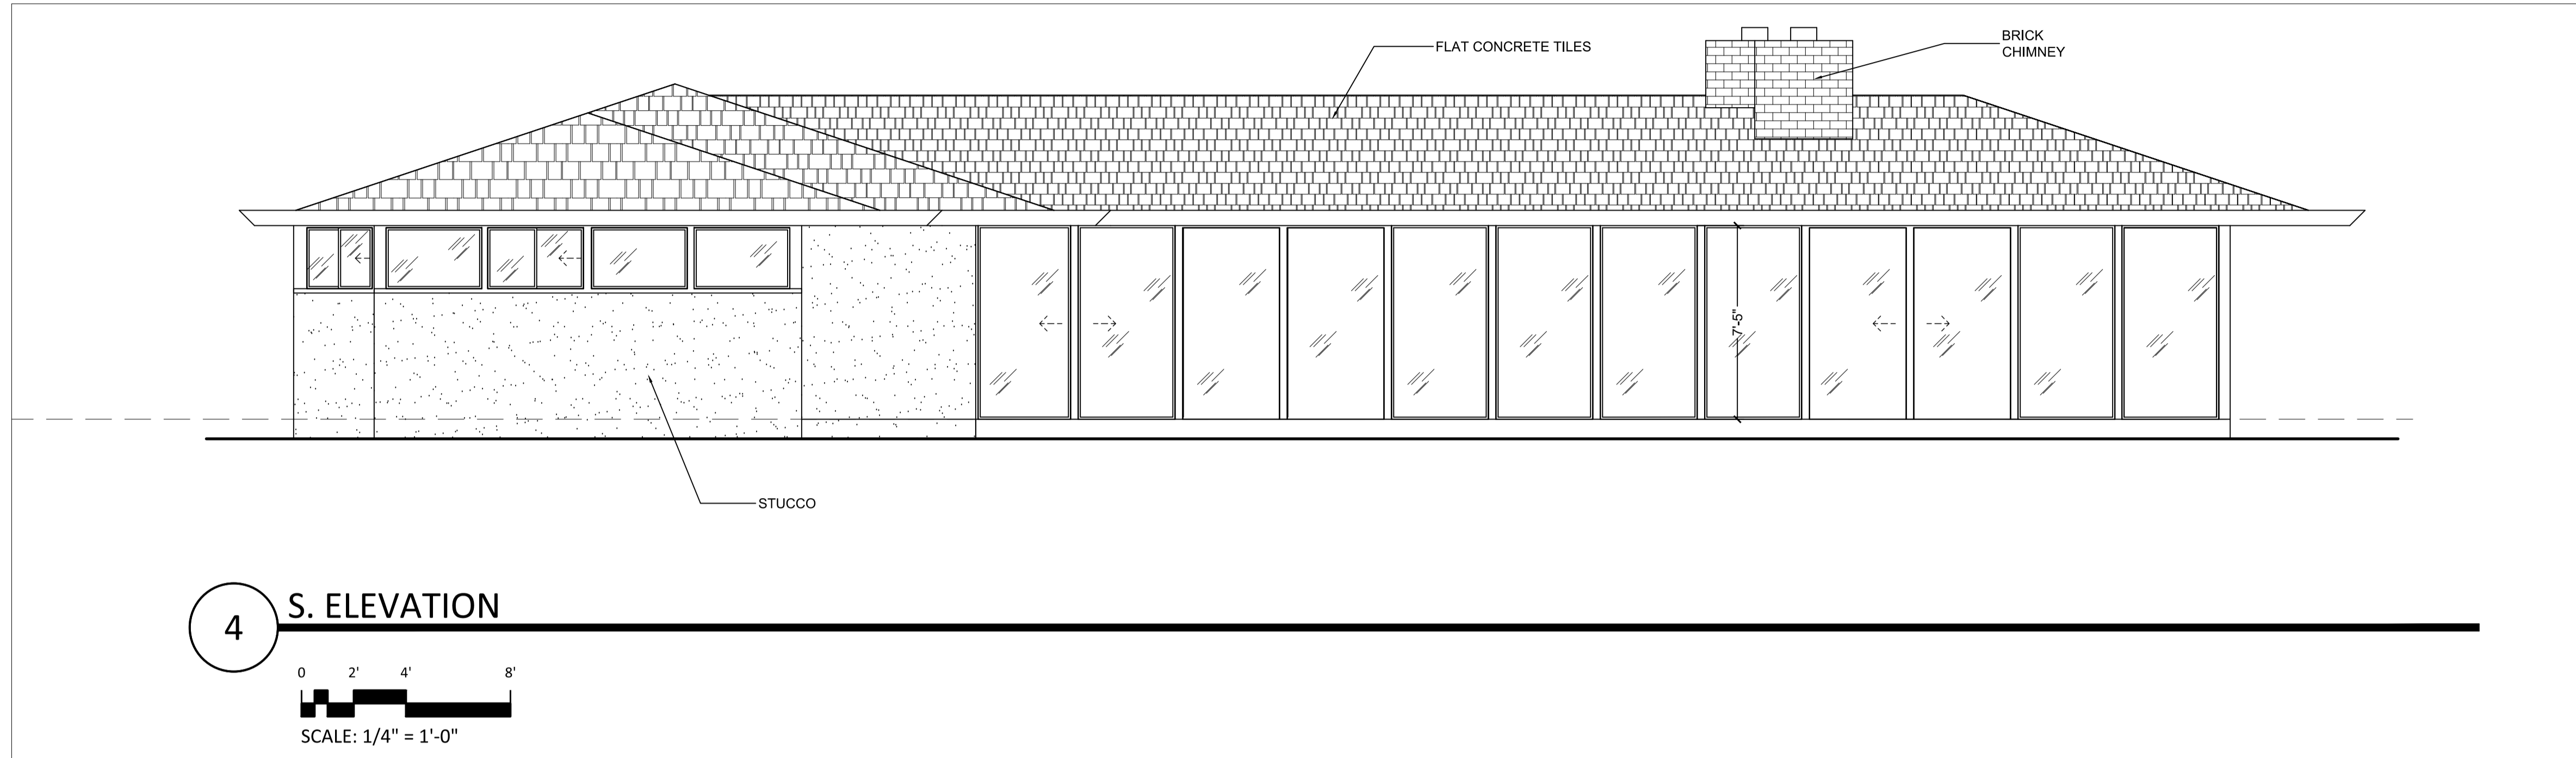

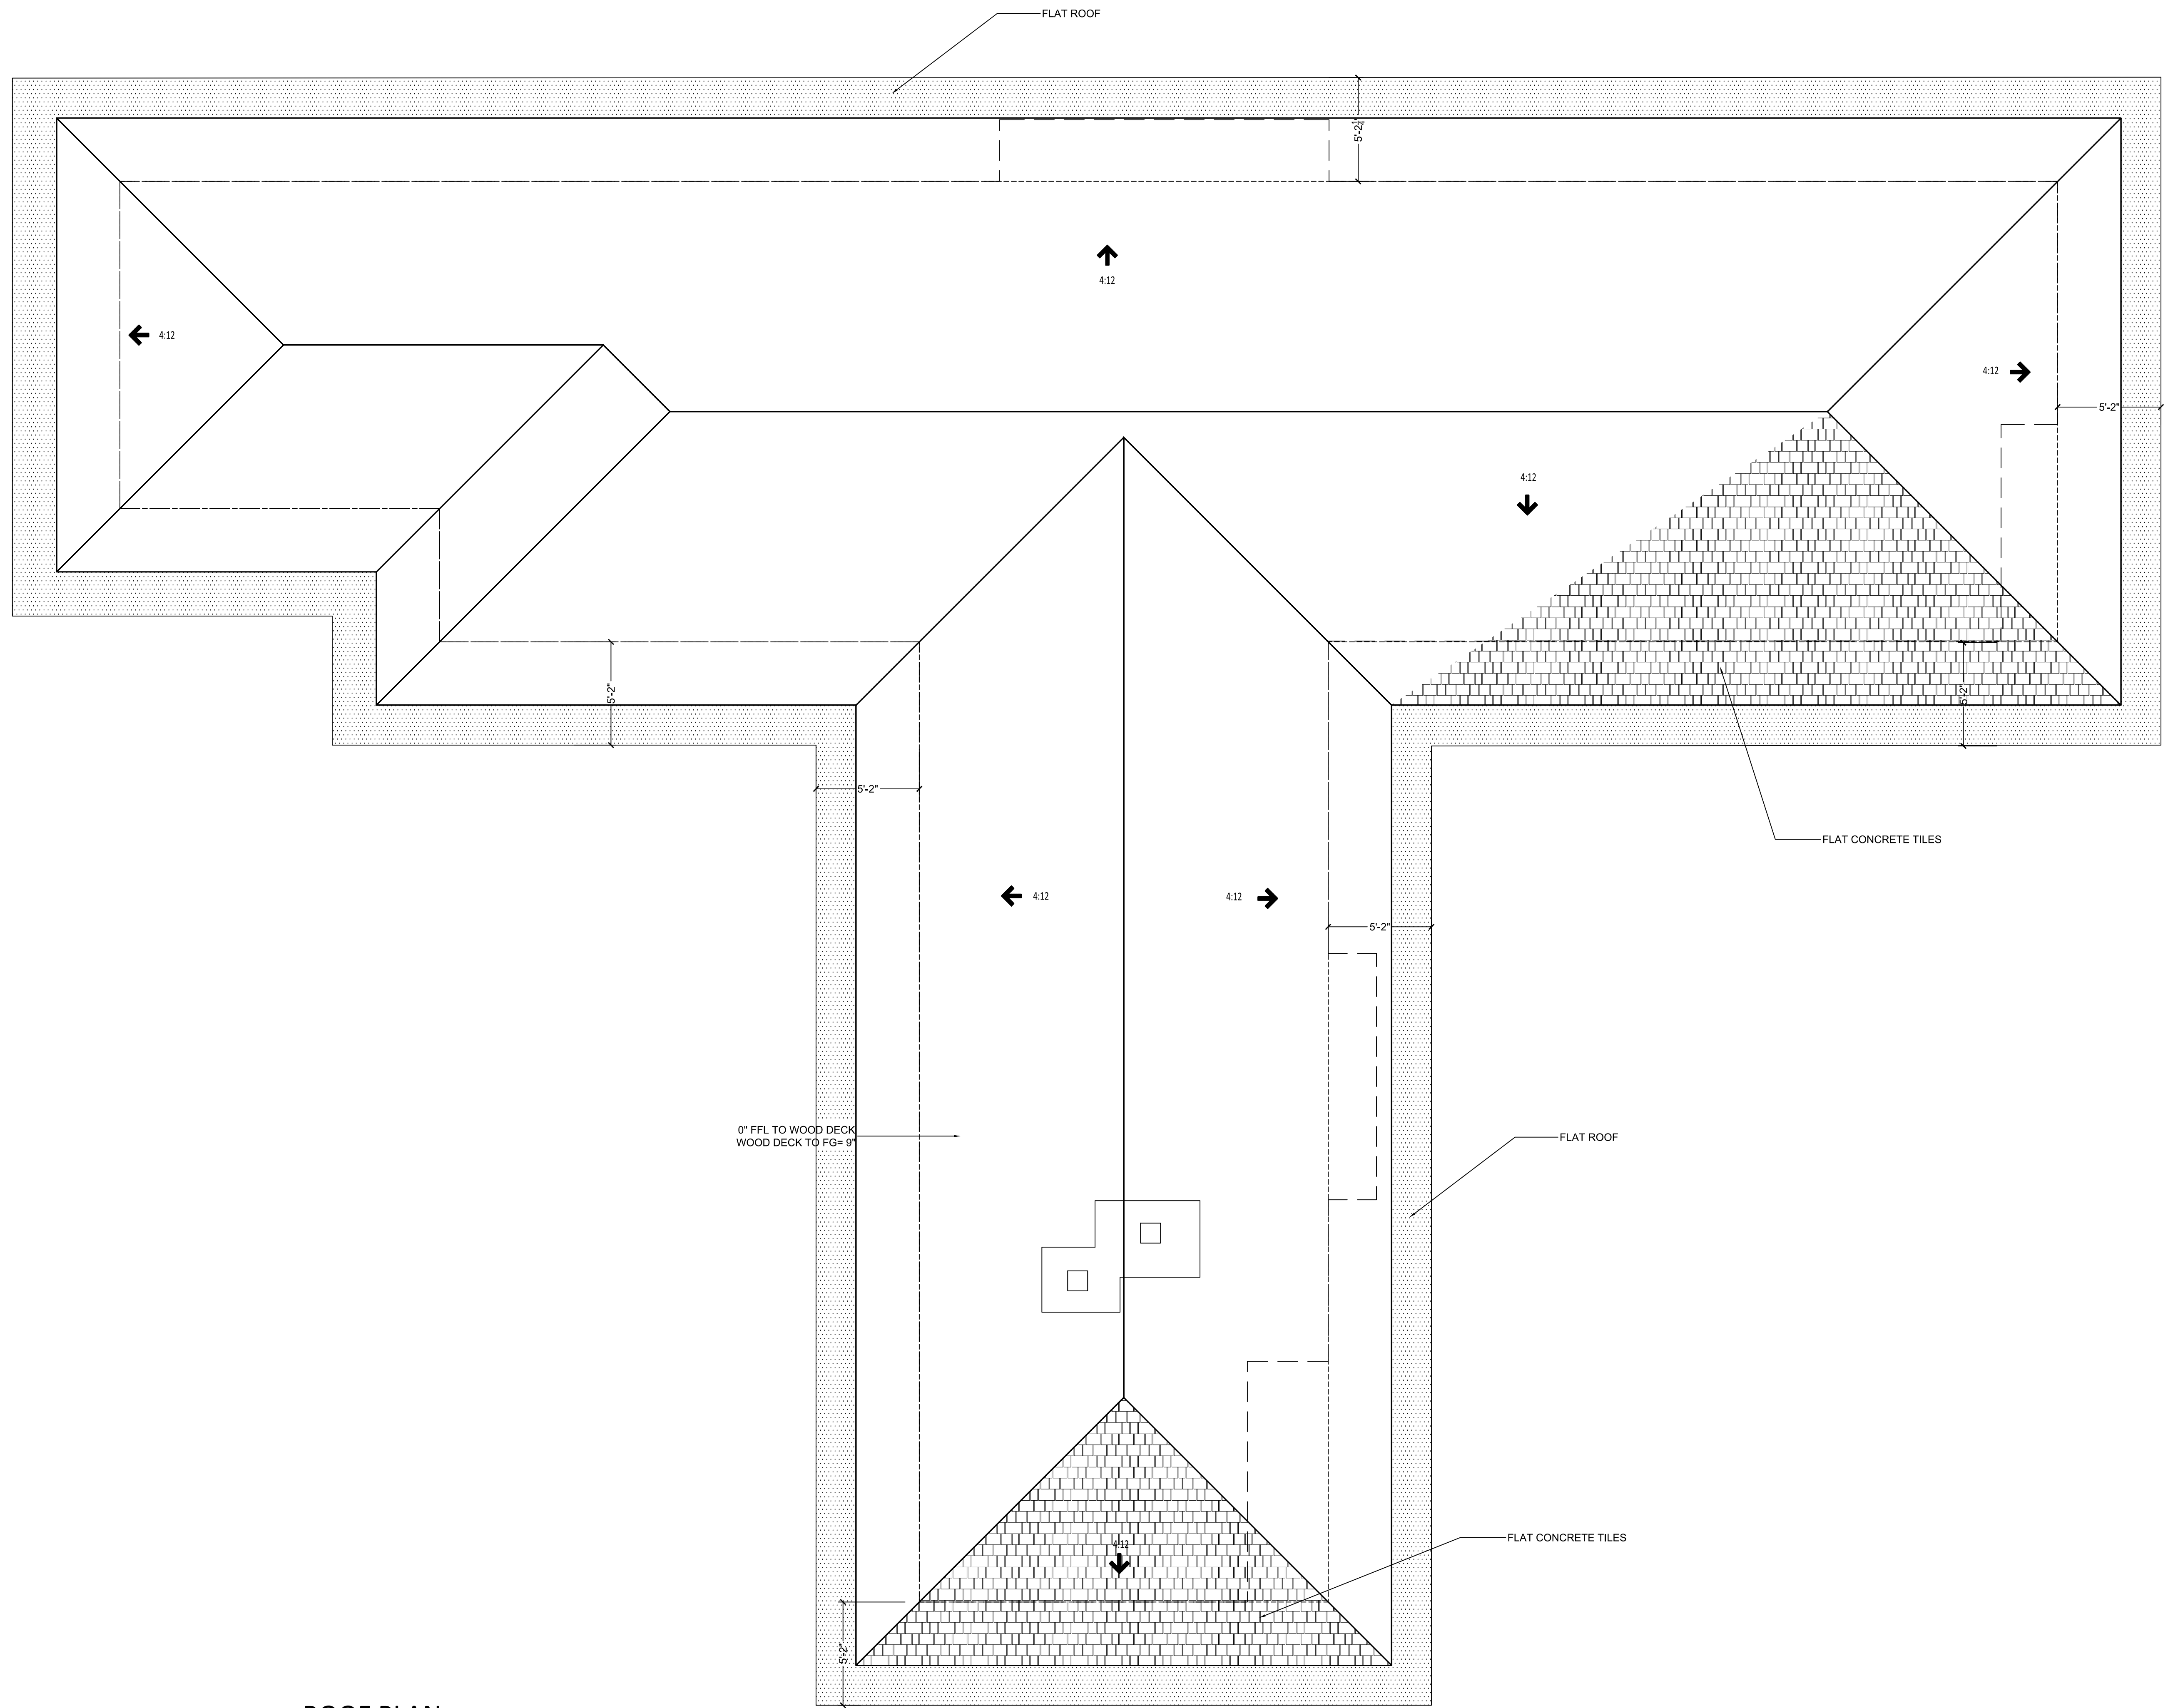

ROOF PLAN

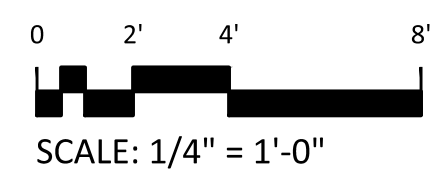


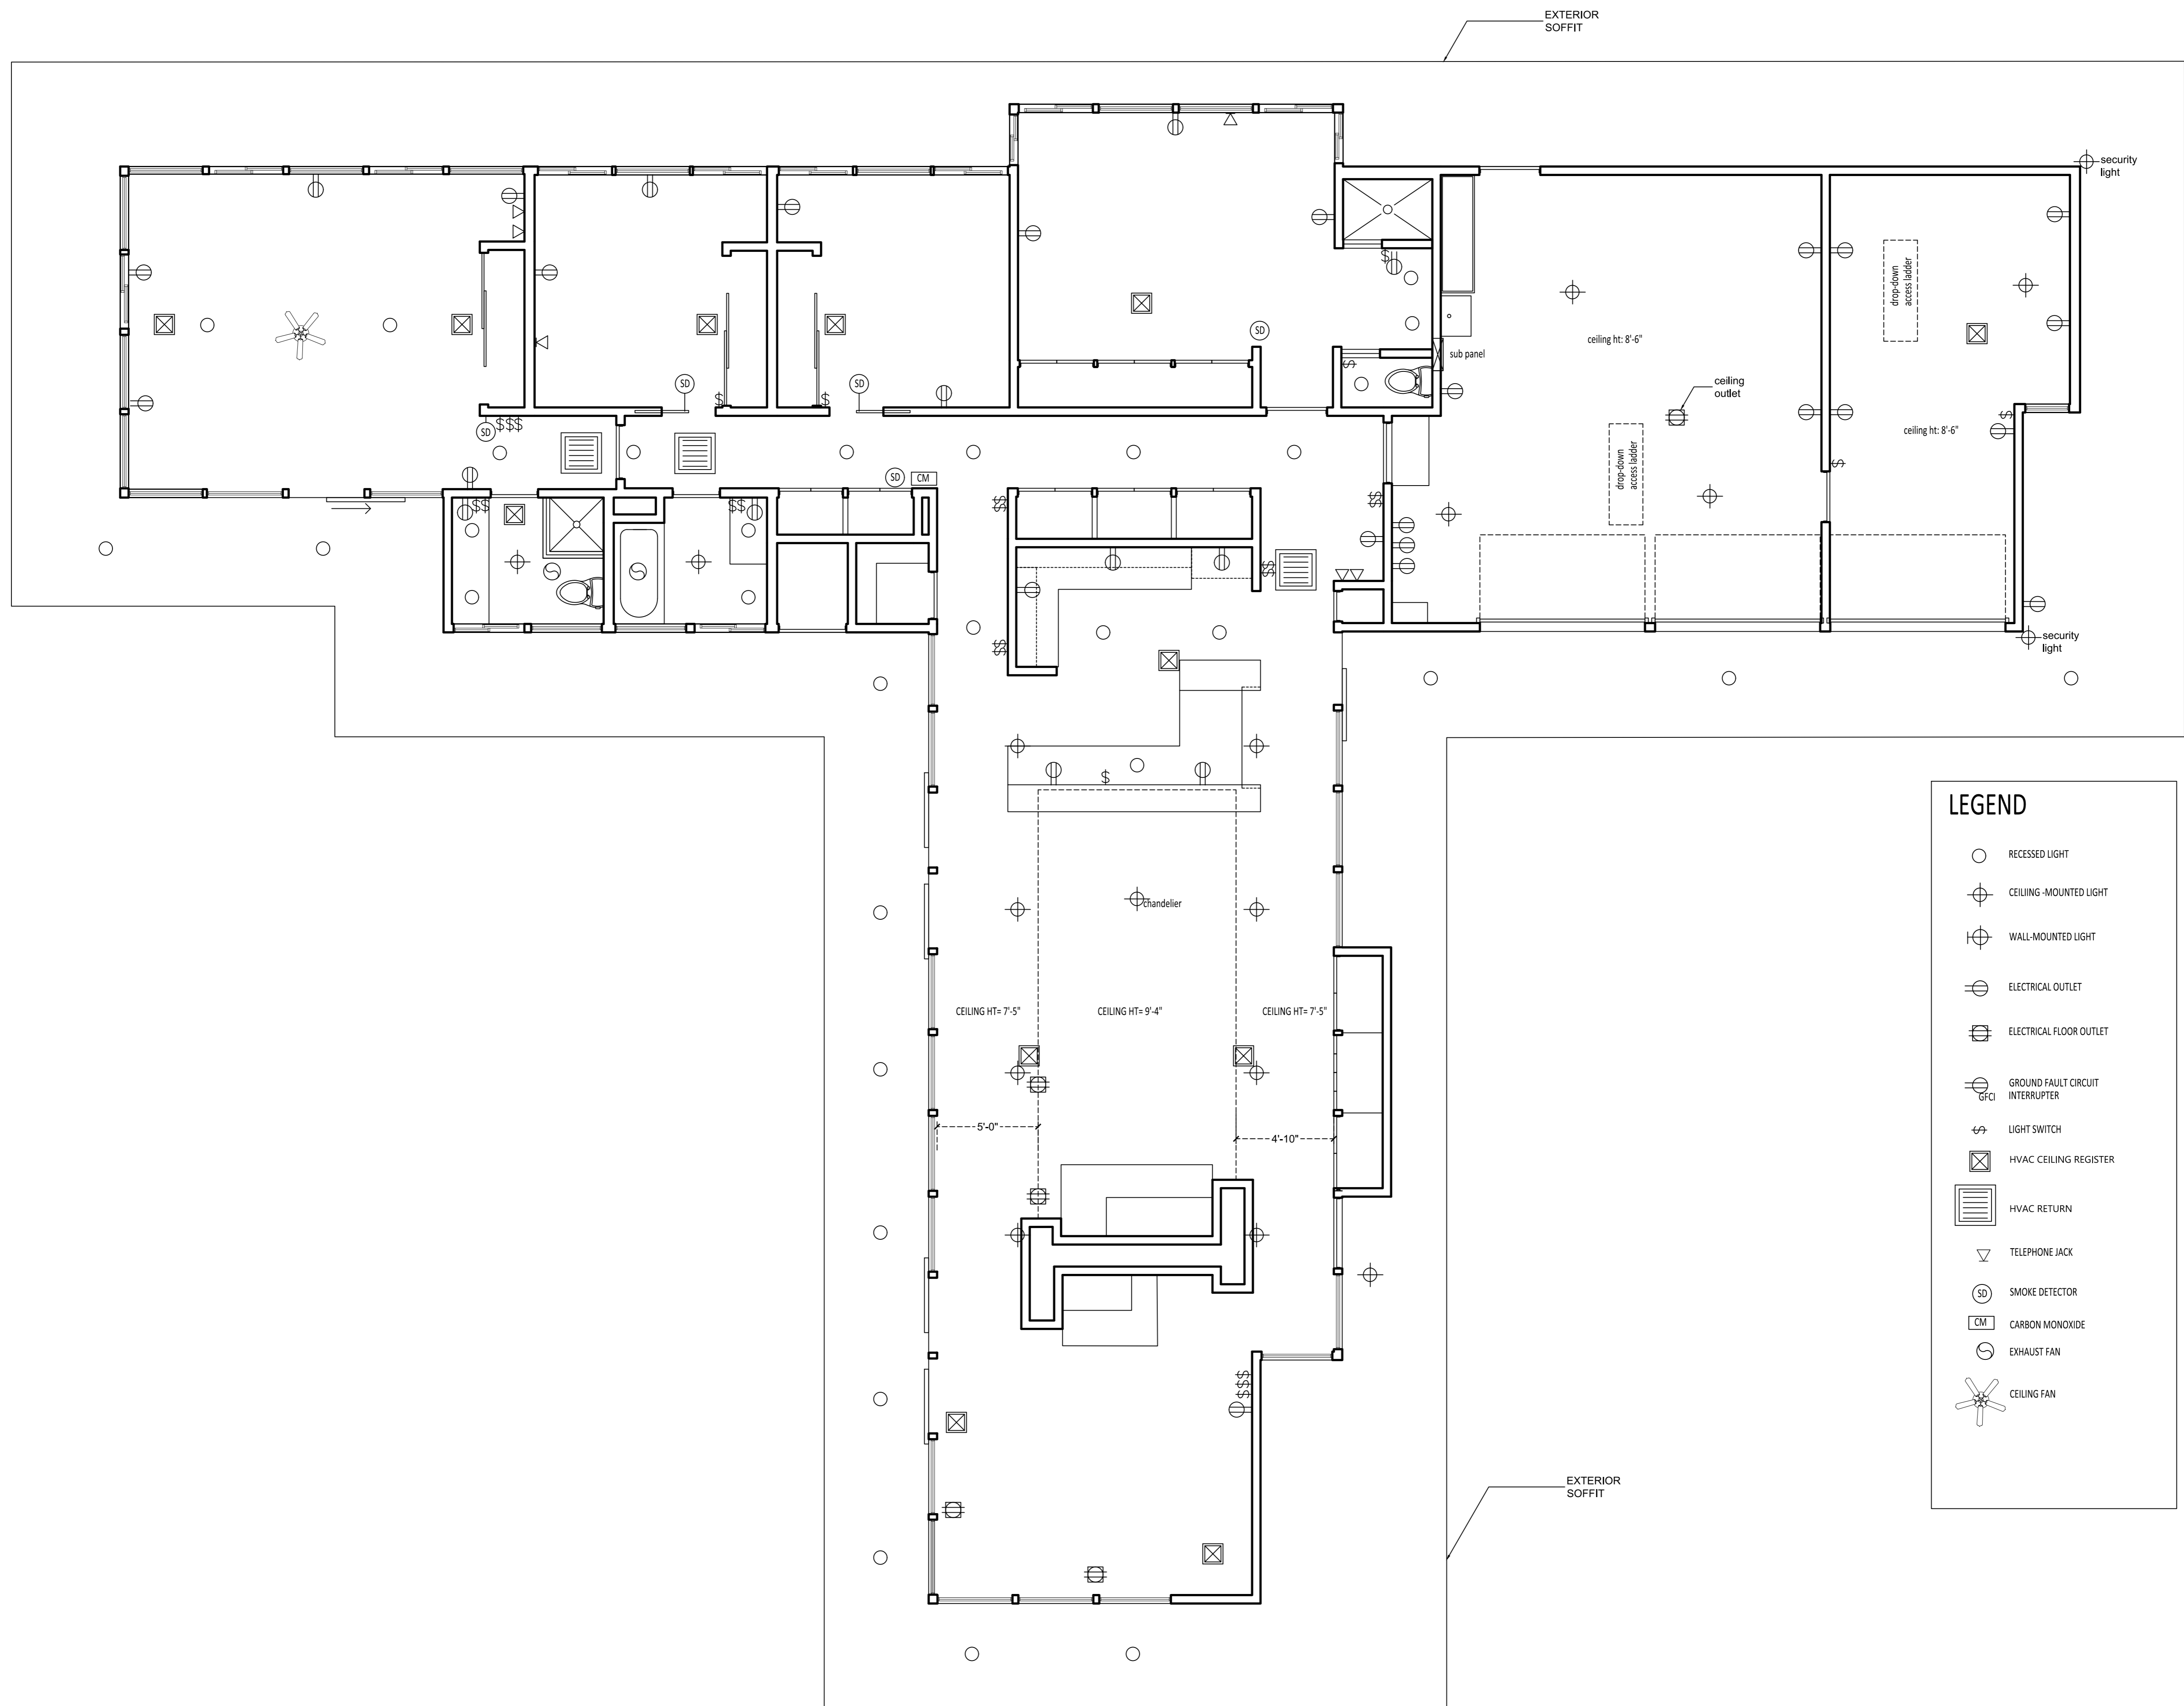


**LEGEND**


- RECESSED LIGHT
- ⊕ CEILING-MOUNTED LIGHT
- ⊕ WALL-MOUNTED LIGHT
- ⊖ ELECTRICAL OUTLET
- ⊖ ELECTRICAL FLOOR OUTLET
- ⊖ GFCI GROUND FAULT CIRCUIT INTERRUPTER
- ⚡ LIGHT SWITCH
- ⊠ HVAC CEILING REGISTER
- ⊠ HVAC RETURN
- ▽ TELEPHONE JACK
- Ⓢ SMOKE DETECTOR
- Ⓢ CARBON MONOXIDE
- ⊖ EXHAUST FAN
- ⊕ CEILING FAN

**R.C.P. /LIGHTING/ ELECTRICAL PLAN**

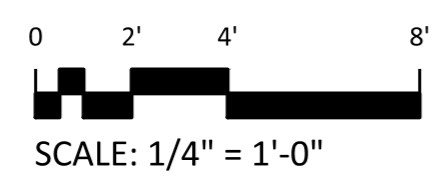


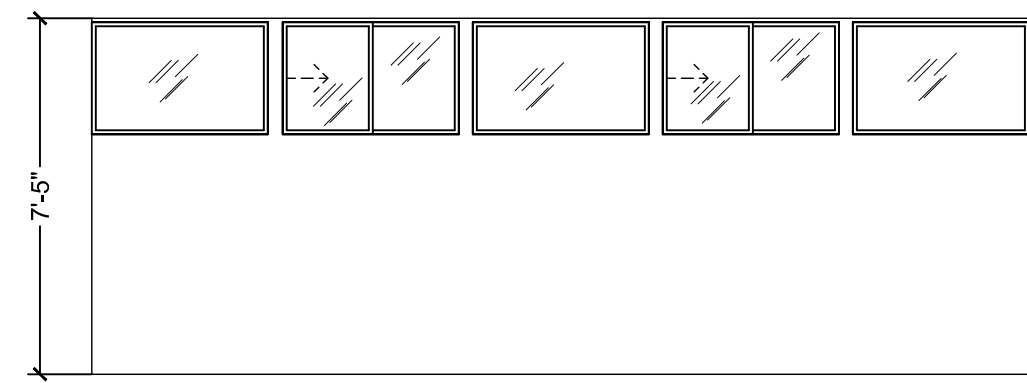


1 W. ELEVATION  
MASTER BEDROOM

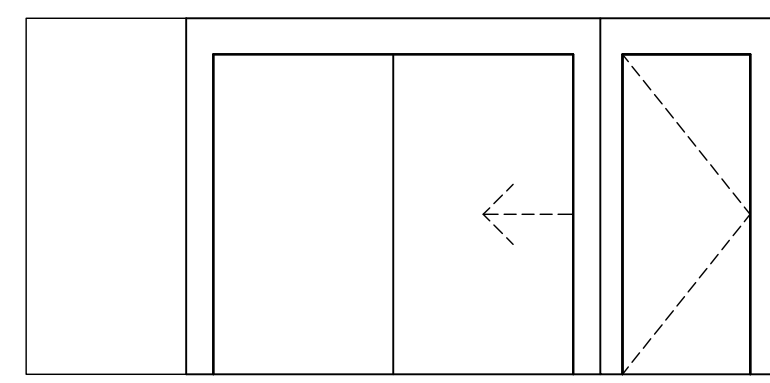


2 N. ELEVATION  
MASTER BEDROOM

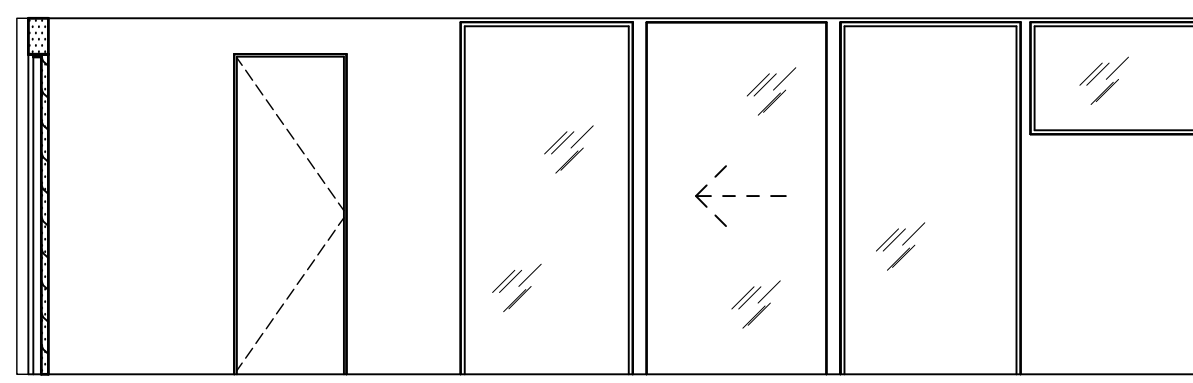


3 E. ELEVATION  
MASTER BEDROOM

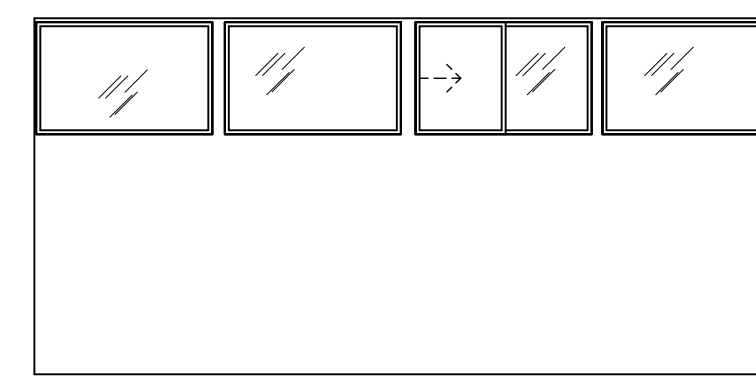


4 S. ELEVATION  
MASTER BEDROOM

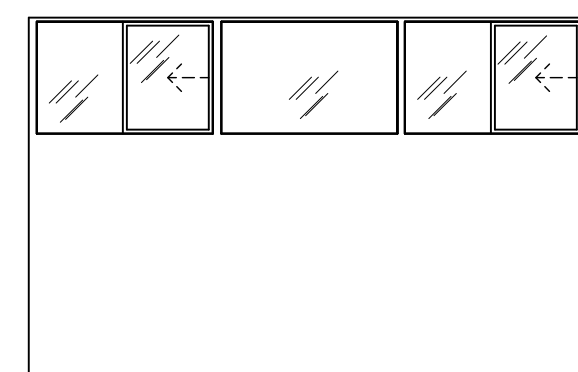

1 W. ELEVATION  
BEDROOM 3

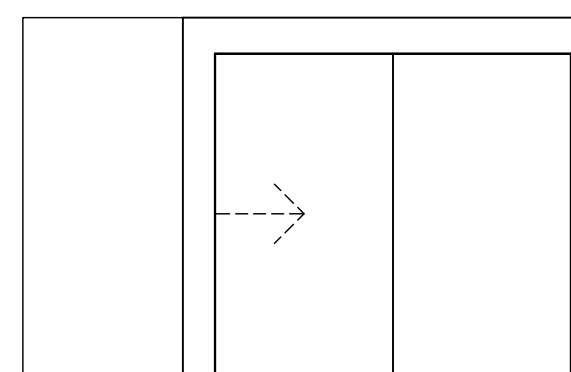


2 N. ELEVATION  
BEDROOM 3

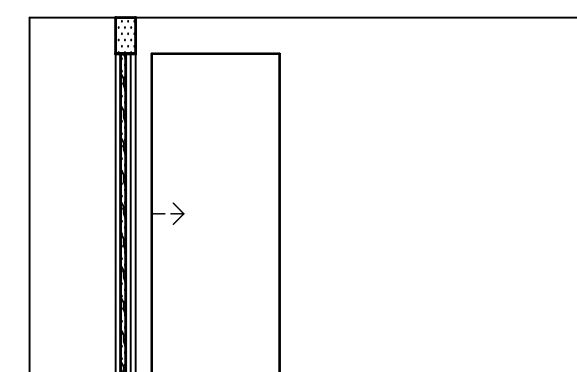


3 E. ELEVATION  
BEDROOM 3




4 S. ELEVATION  
BEDROOM 3

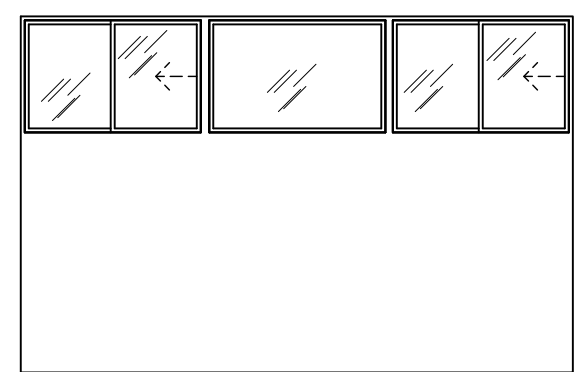


1 W. ELEVATION  
BEDROOM 2

 


2 N. ELEVATION  
BEDROOM 2

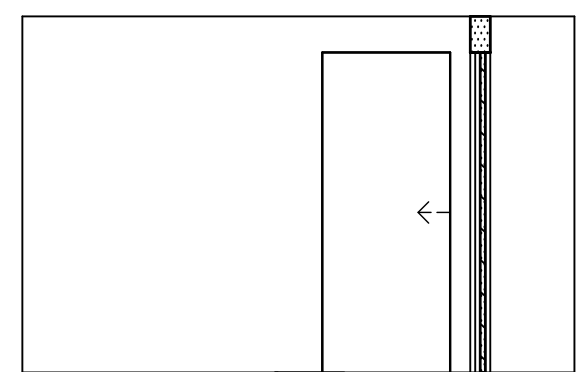


3 E. ELEVATION  
BEDROOM 2

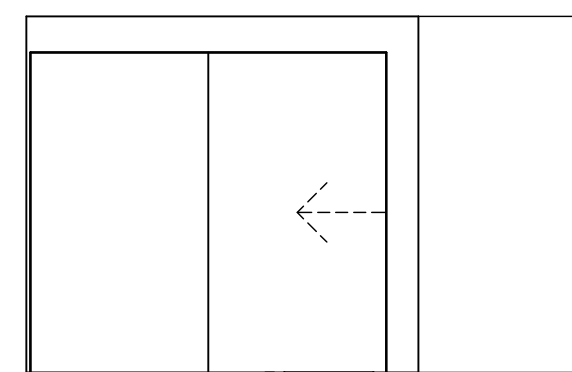


4 S. ELEVATION  
BEDROOM 2

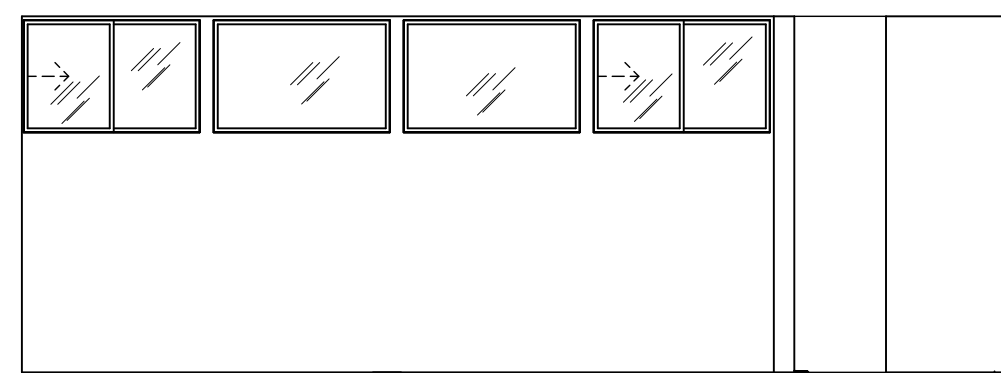


1 W. ELEVATION  
BEDROOM 1

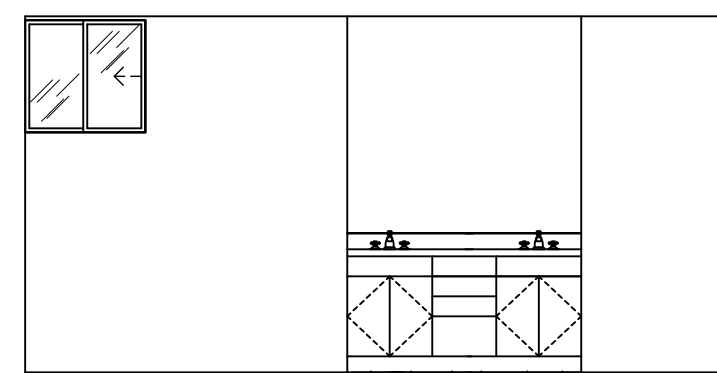


2 N. ELEVATION  
BEDROOM 1

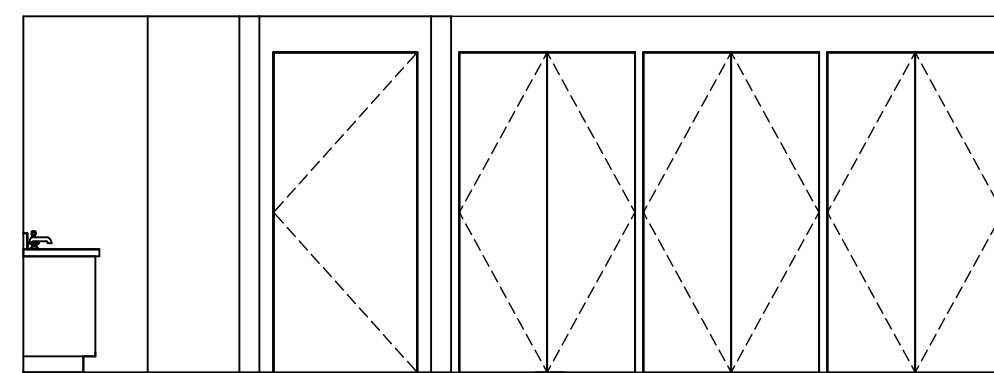


3 E. ELEVATION  
BEDROOM 1

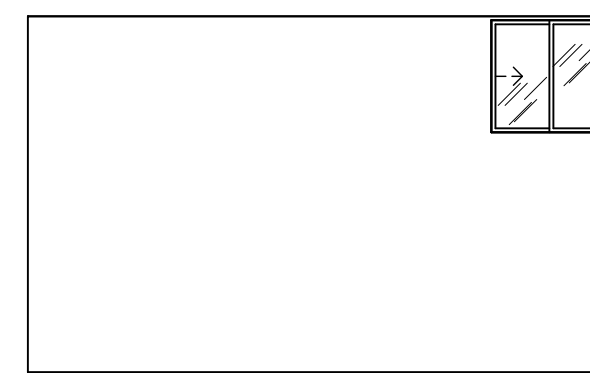

4 S. ELEVATION  
BEDROOM 1

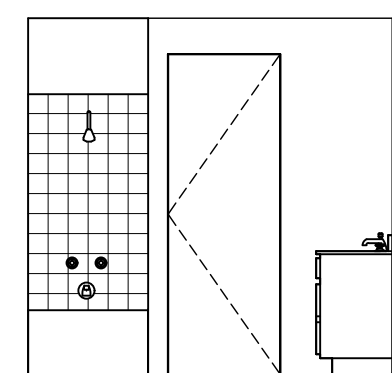


1 W. ELEVATION  
BATH 2

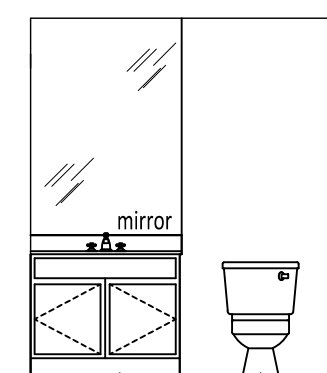


2 N. ELEVATION  
BATH 2




3 E. ELEVATION  
BATH 2

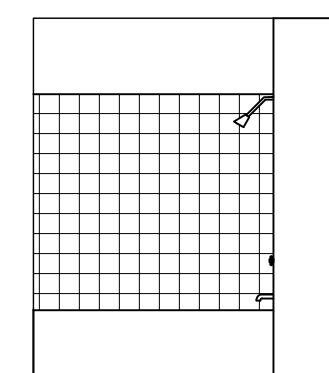


4 S. ELEVATION  
BATH 2

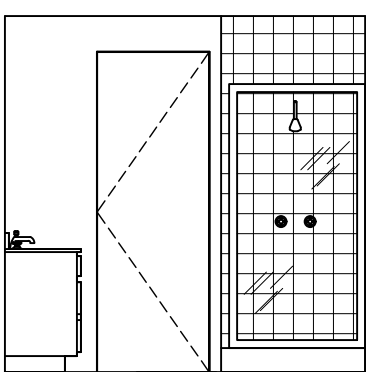


1 W. ELEVATION  
MASTER BATH.

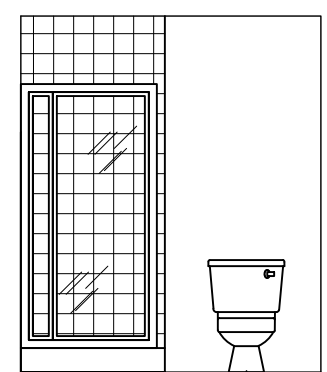


2 N. ELEVATION  
MASTER BATH.

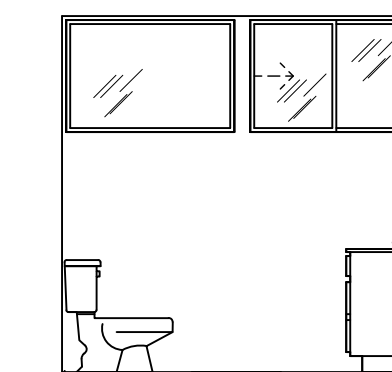


3 E. ELEVATION  
MASTER BATH.

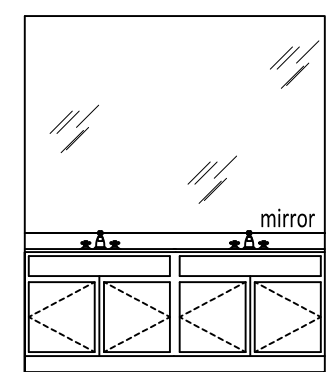


4 S. ELEVATION  
MASTER BATH.

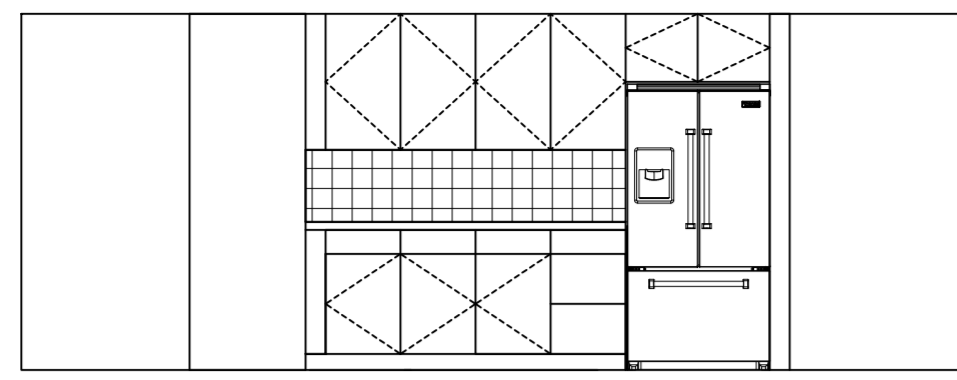


1 W. ELEVATION  
KITCHEN

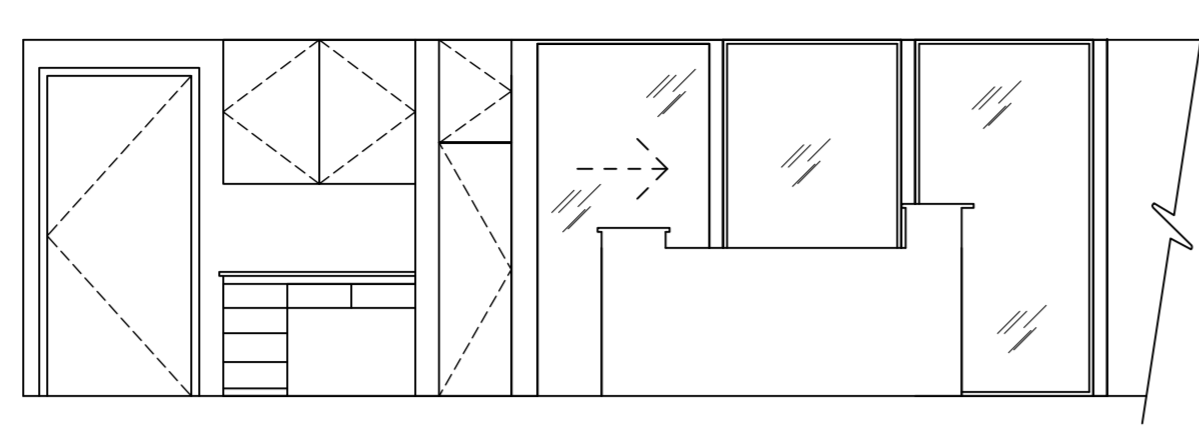


2 N. ELEVATION  
KITCHEN

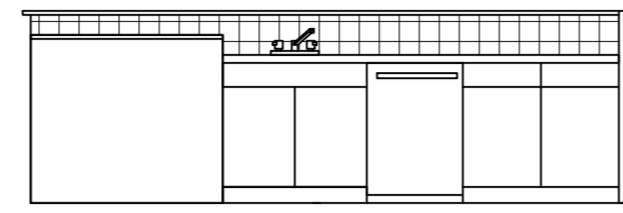


3 E. ELEVATION  
KITCHEN

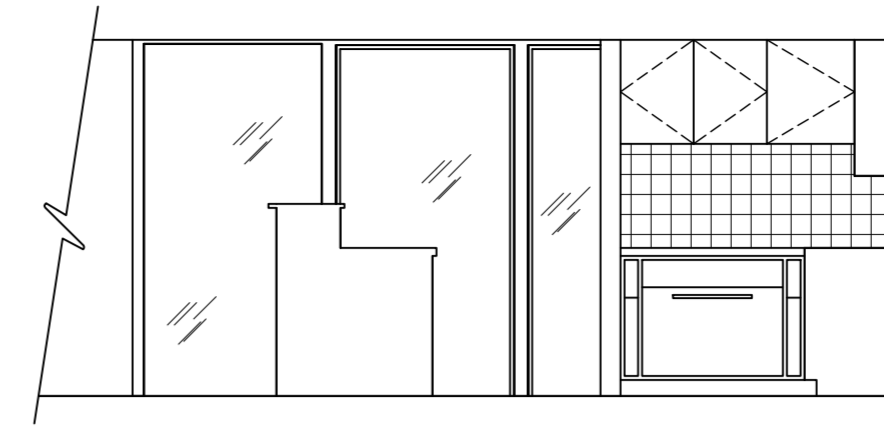


4 S. ELEVATION  
KITCHEN

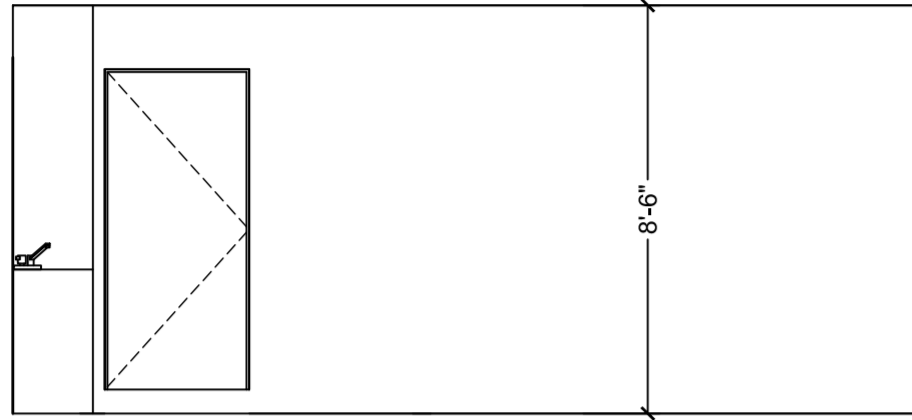


1 W. ELEVATION  
2-CAR GARAGE

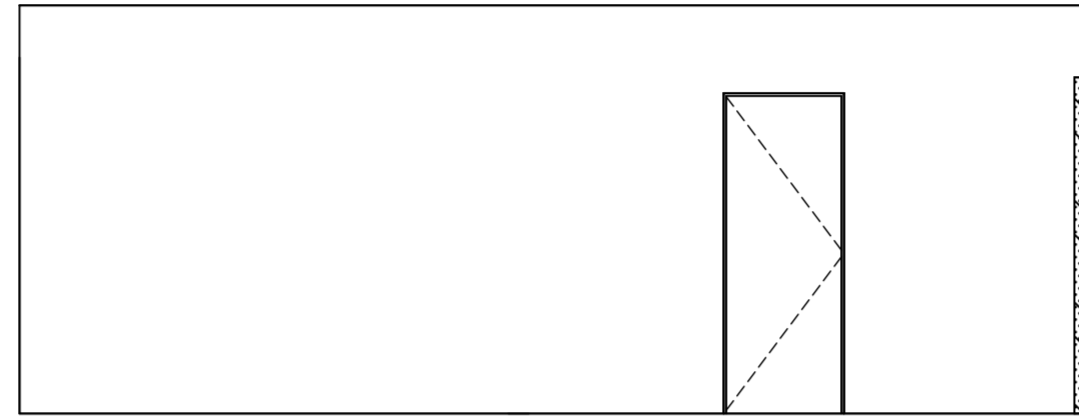

2 N. ELEVATION  
2-CAR GARAGE

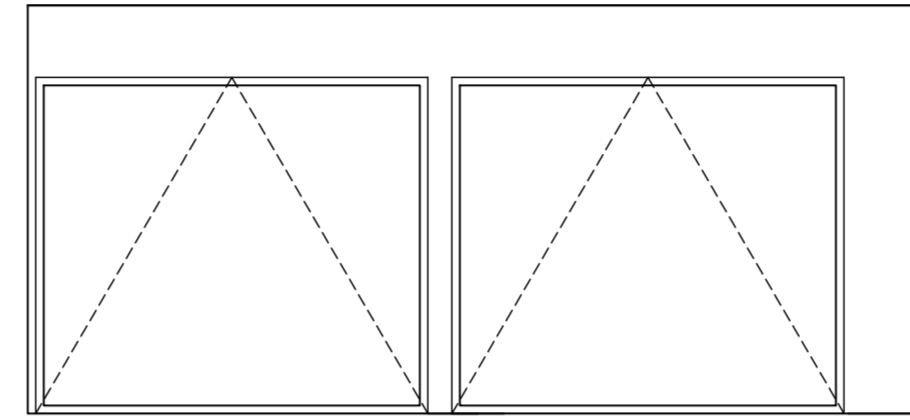


3 E. ELEVATION  
2-CAR GARAGE

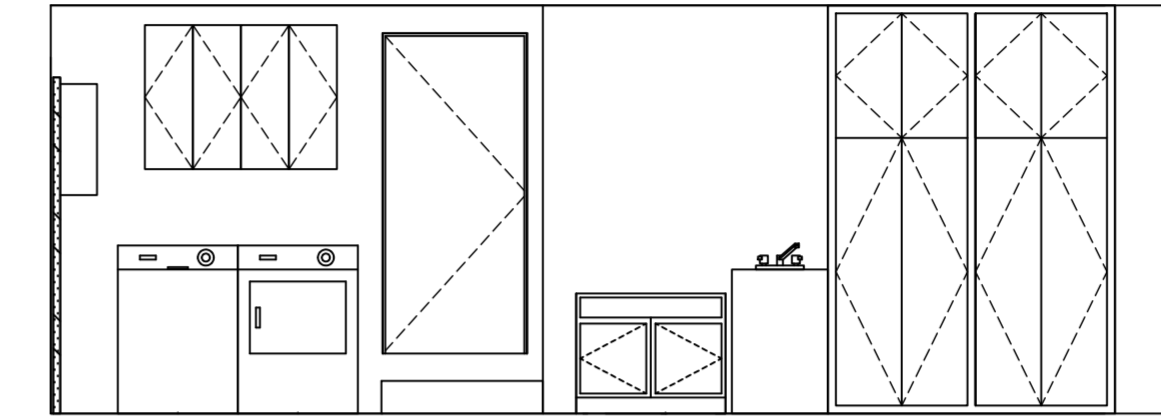


4 S. ELEVATION  
2-CAR GARAGE




1 W. ELEVATION  
1-CAR GARAGE

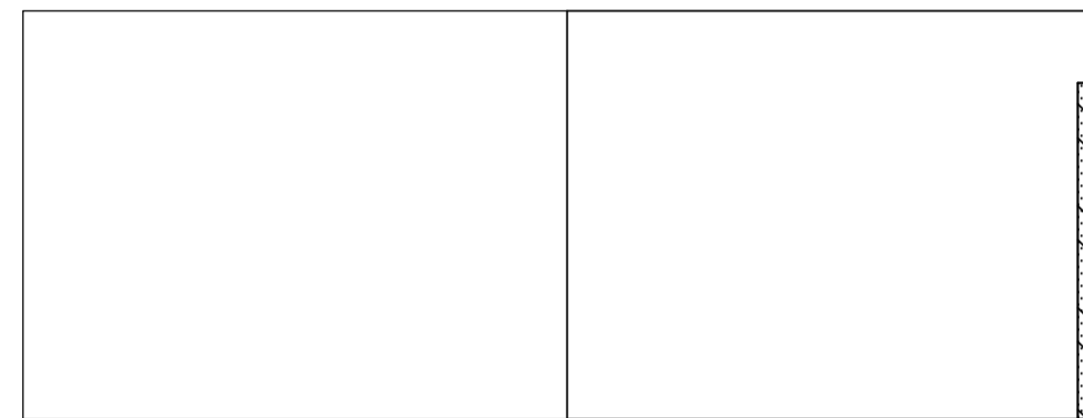


2 N. ELEVATION  
1-CAR GARAGE

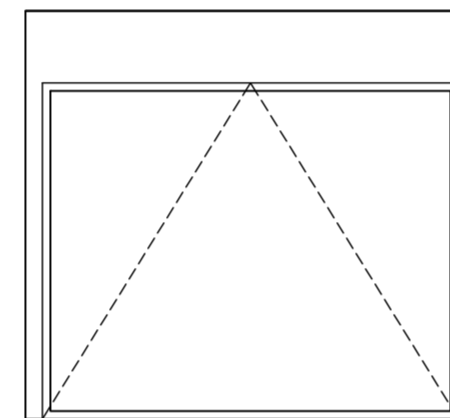


3 E. ELEVATION  
1-CAR GARAGE

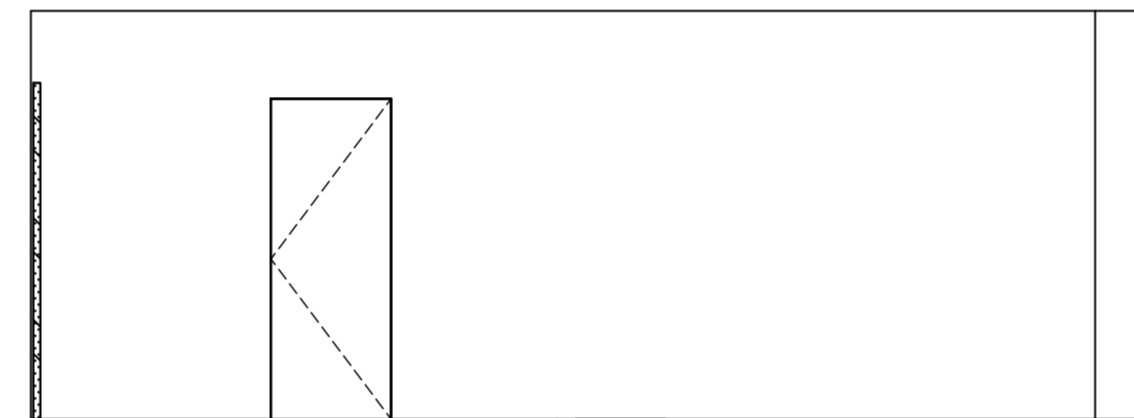


4 S. ELEVATION  
1-CAR GARAGE

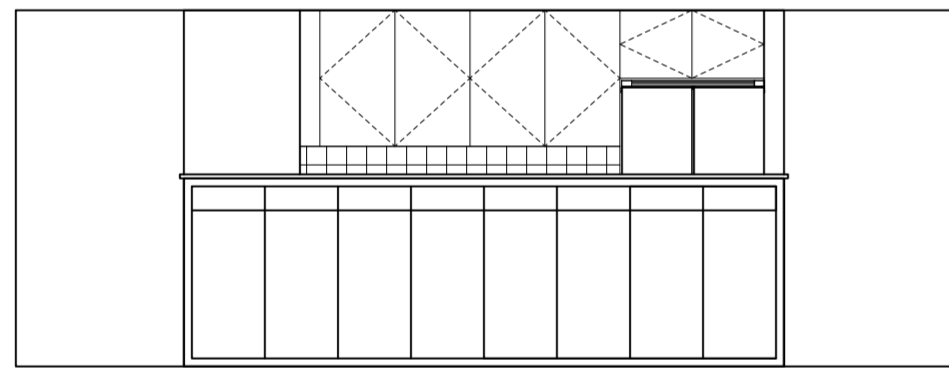


1 W. ELEVATION  
LIVING ROOM

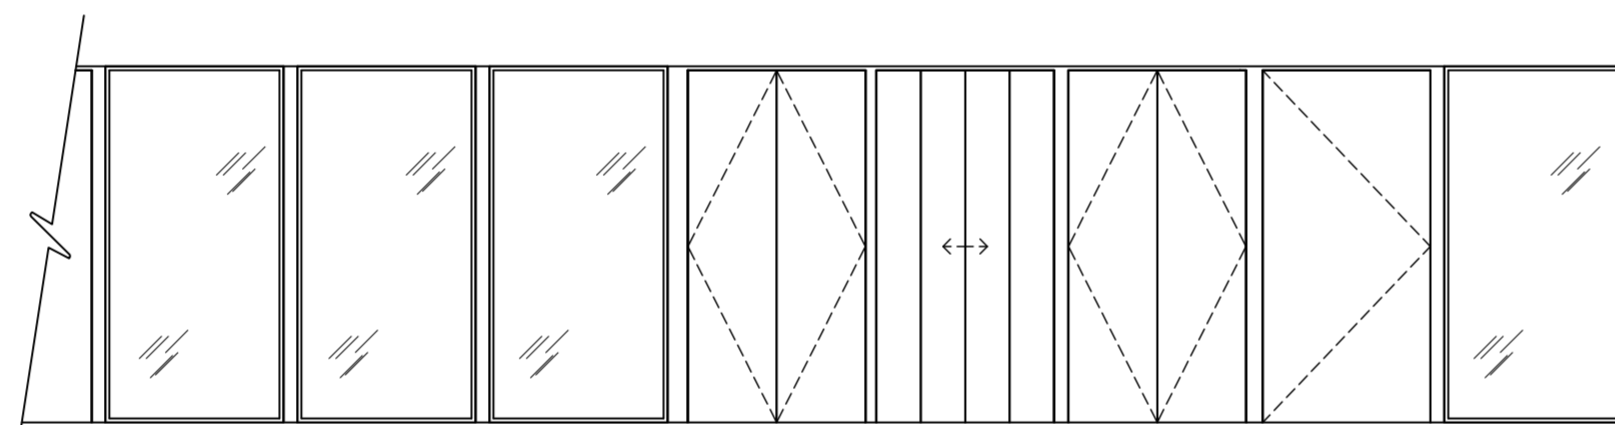


2 N. ELEVATION  
LIVING ROOM

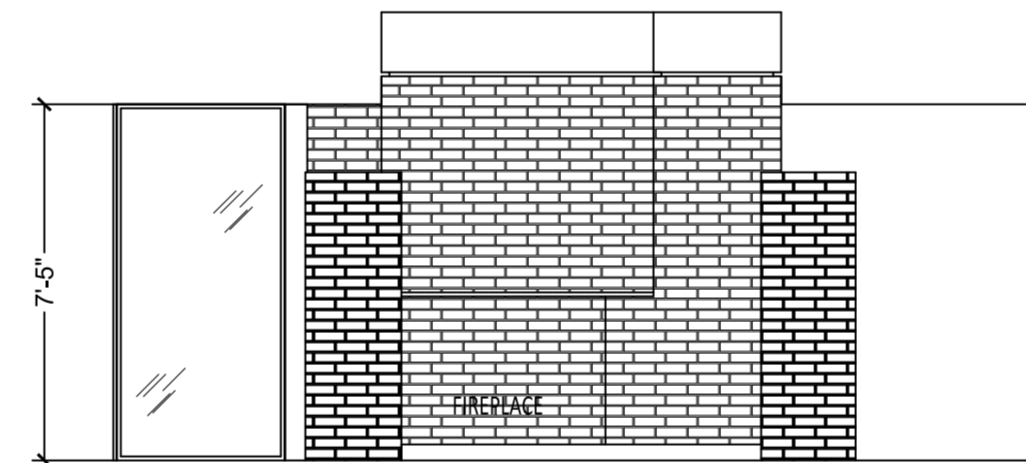

3 E. ELEVATION  
LIVING ROOM

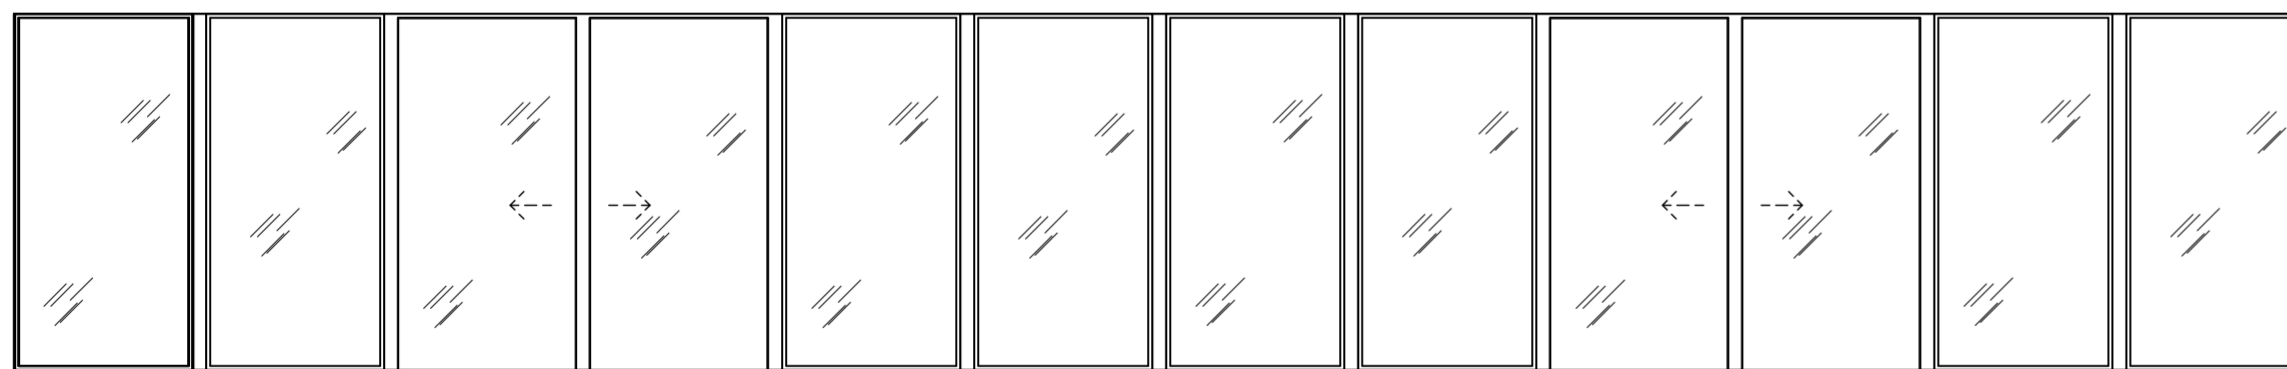


4 S. ELEVATION  
LIVING ROOM

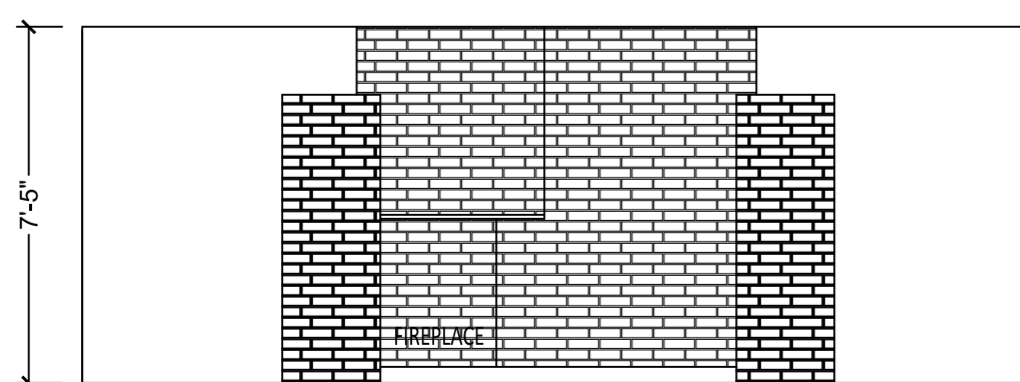


1 W. ELEVATION  
FAMILY ROOM



2 N. ELEVATION  
FAMILY ROOM

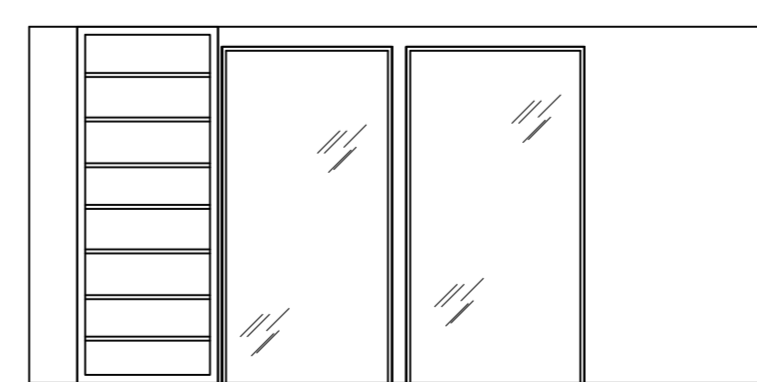


3 E. ELEVATION  
FAMILY ROOM

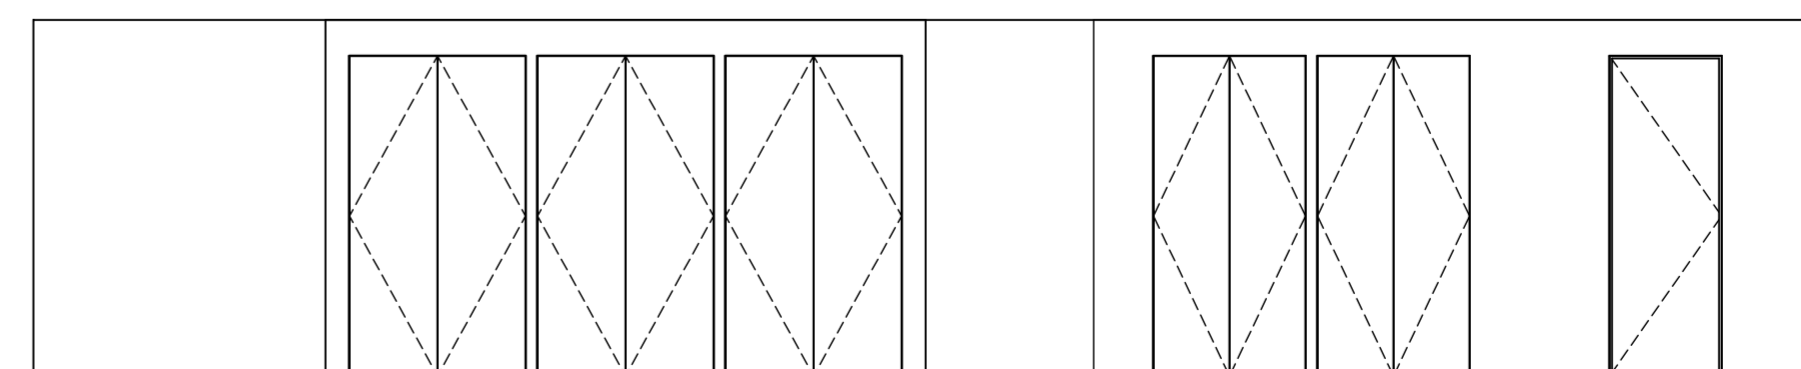

1 E. ELEVATION  
HALLWAY



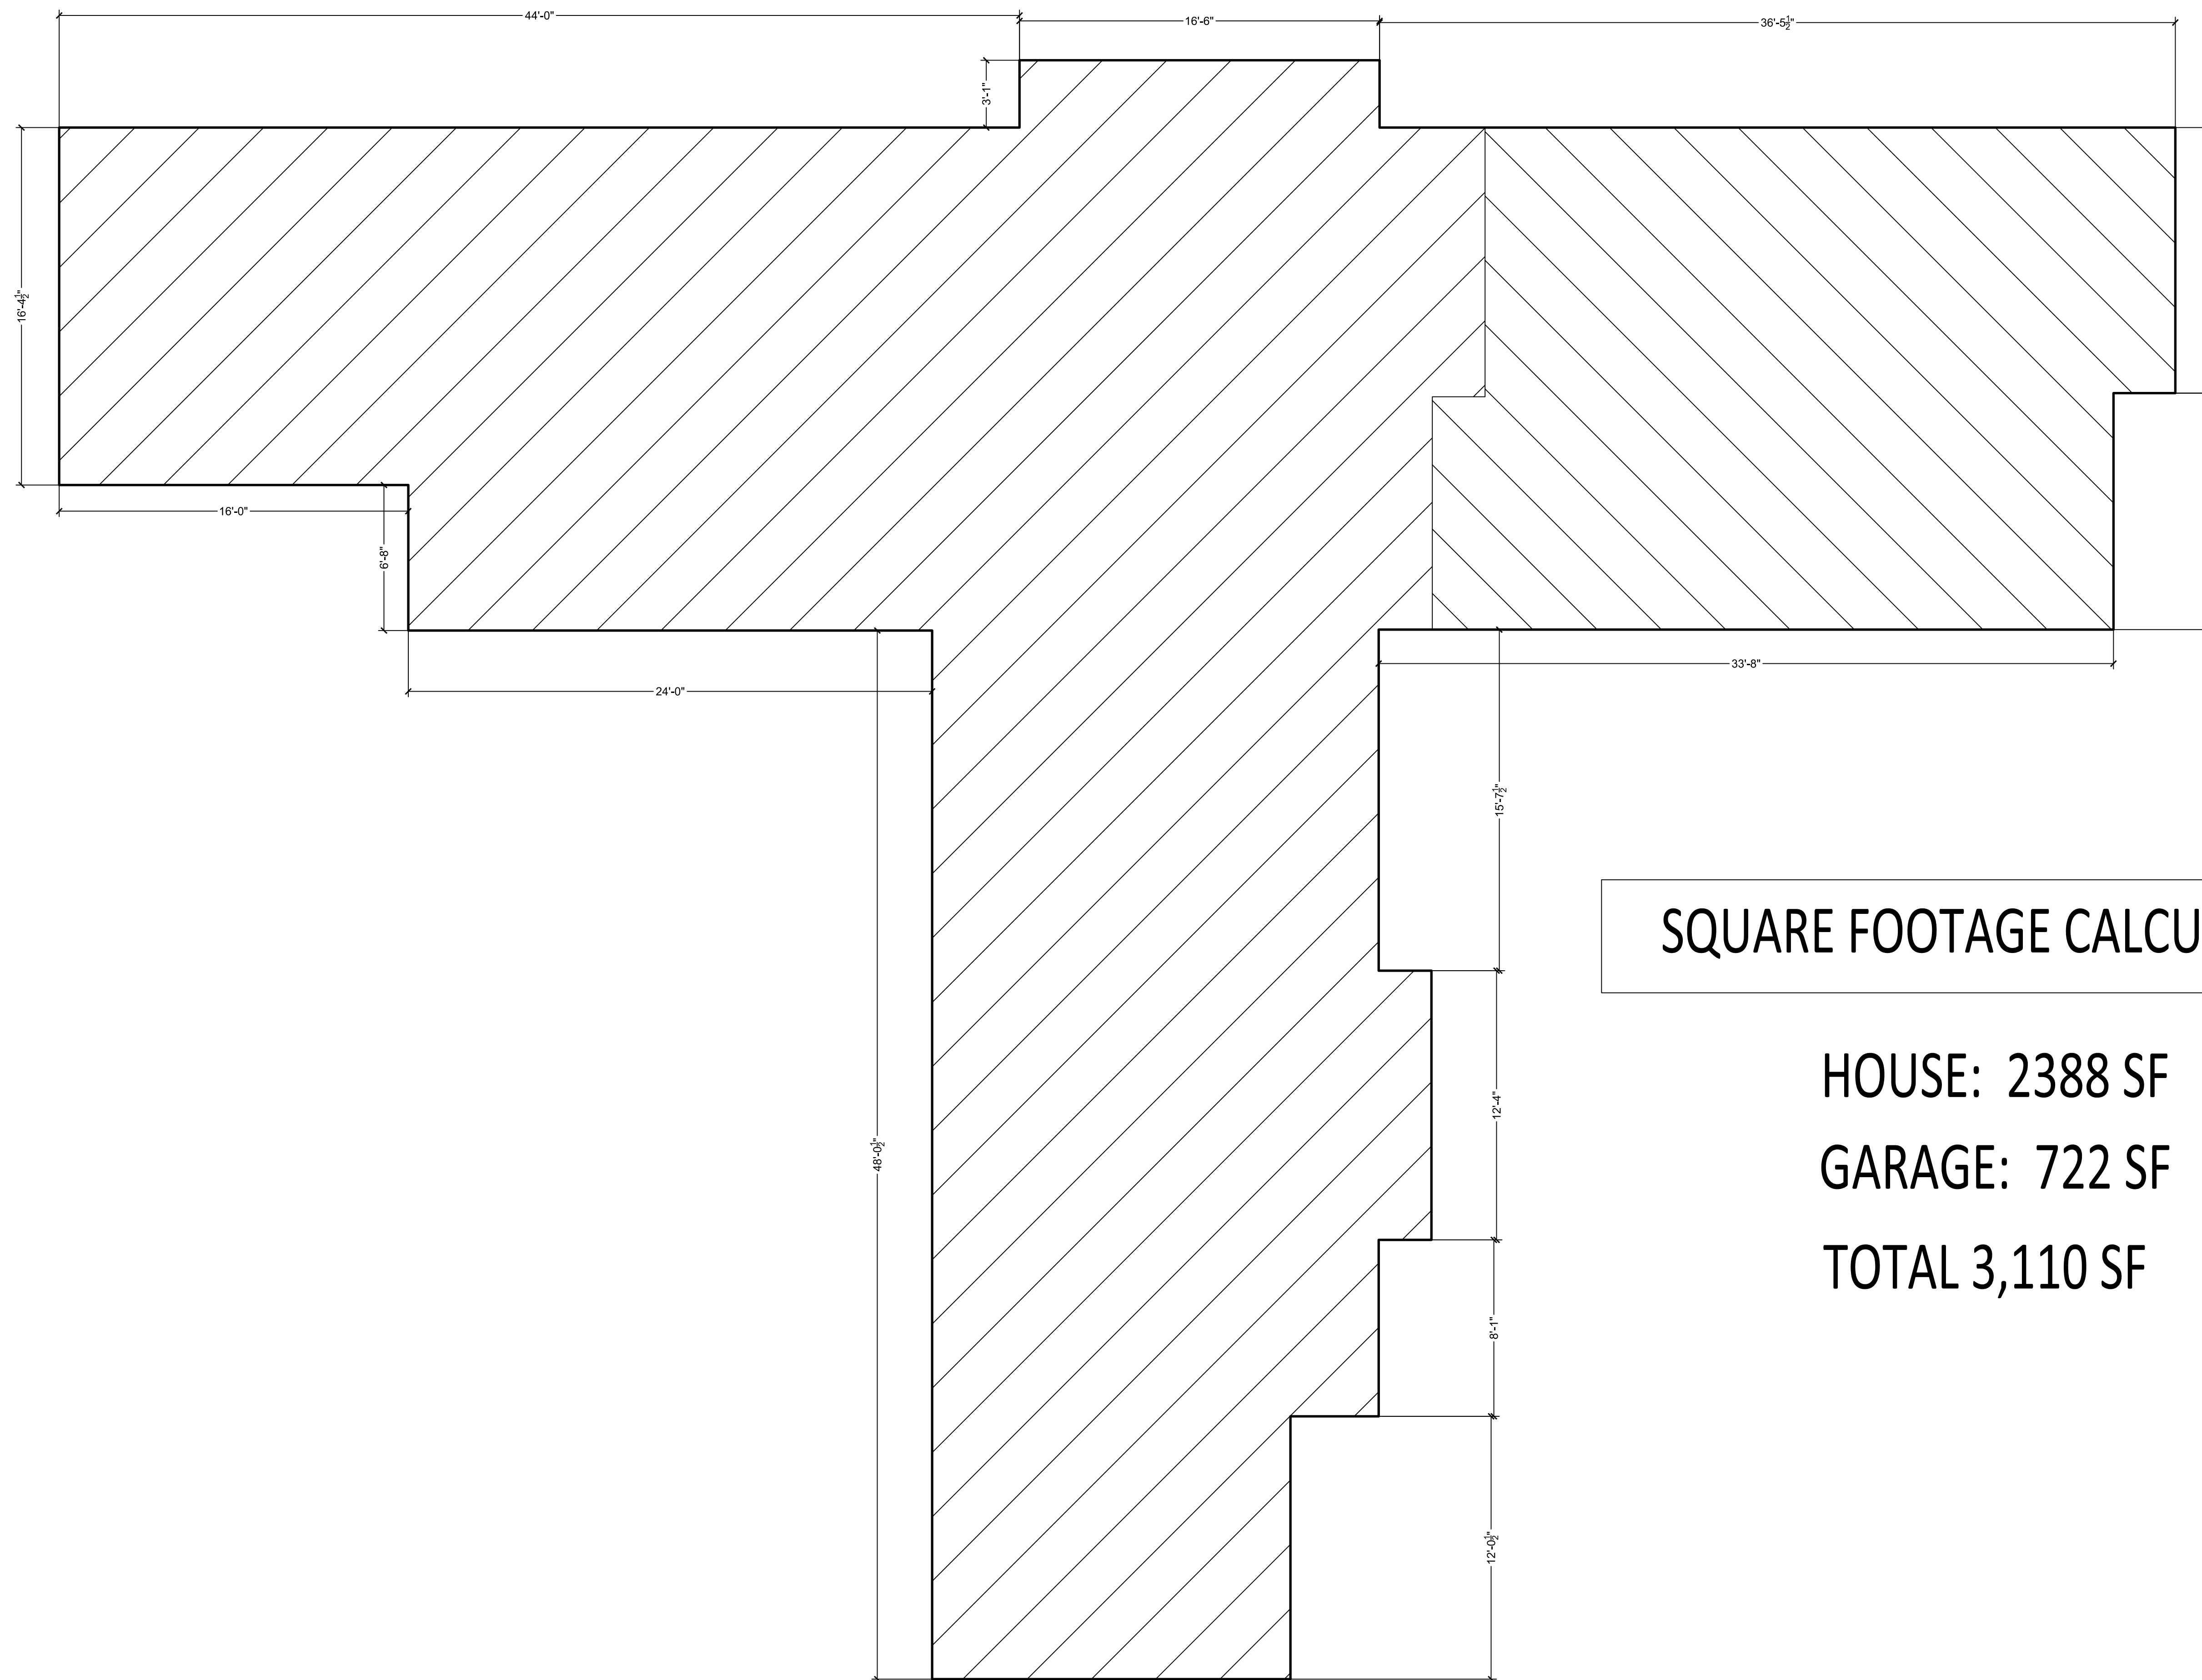

**SQUARE FOOTAGE CALCULATION**

HOUSE: 2388 SF  
 GARAGE: 722 SF  
 TOTAL 3,110 SF