






**PROPOSED PLOT PLAN**

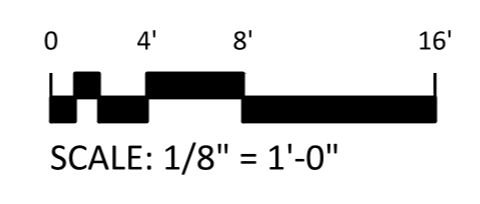



**RIDGEWOOD PL**

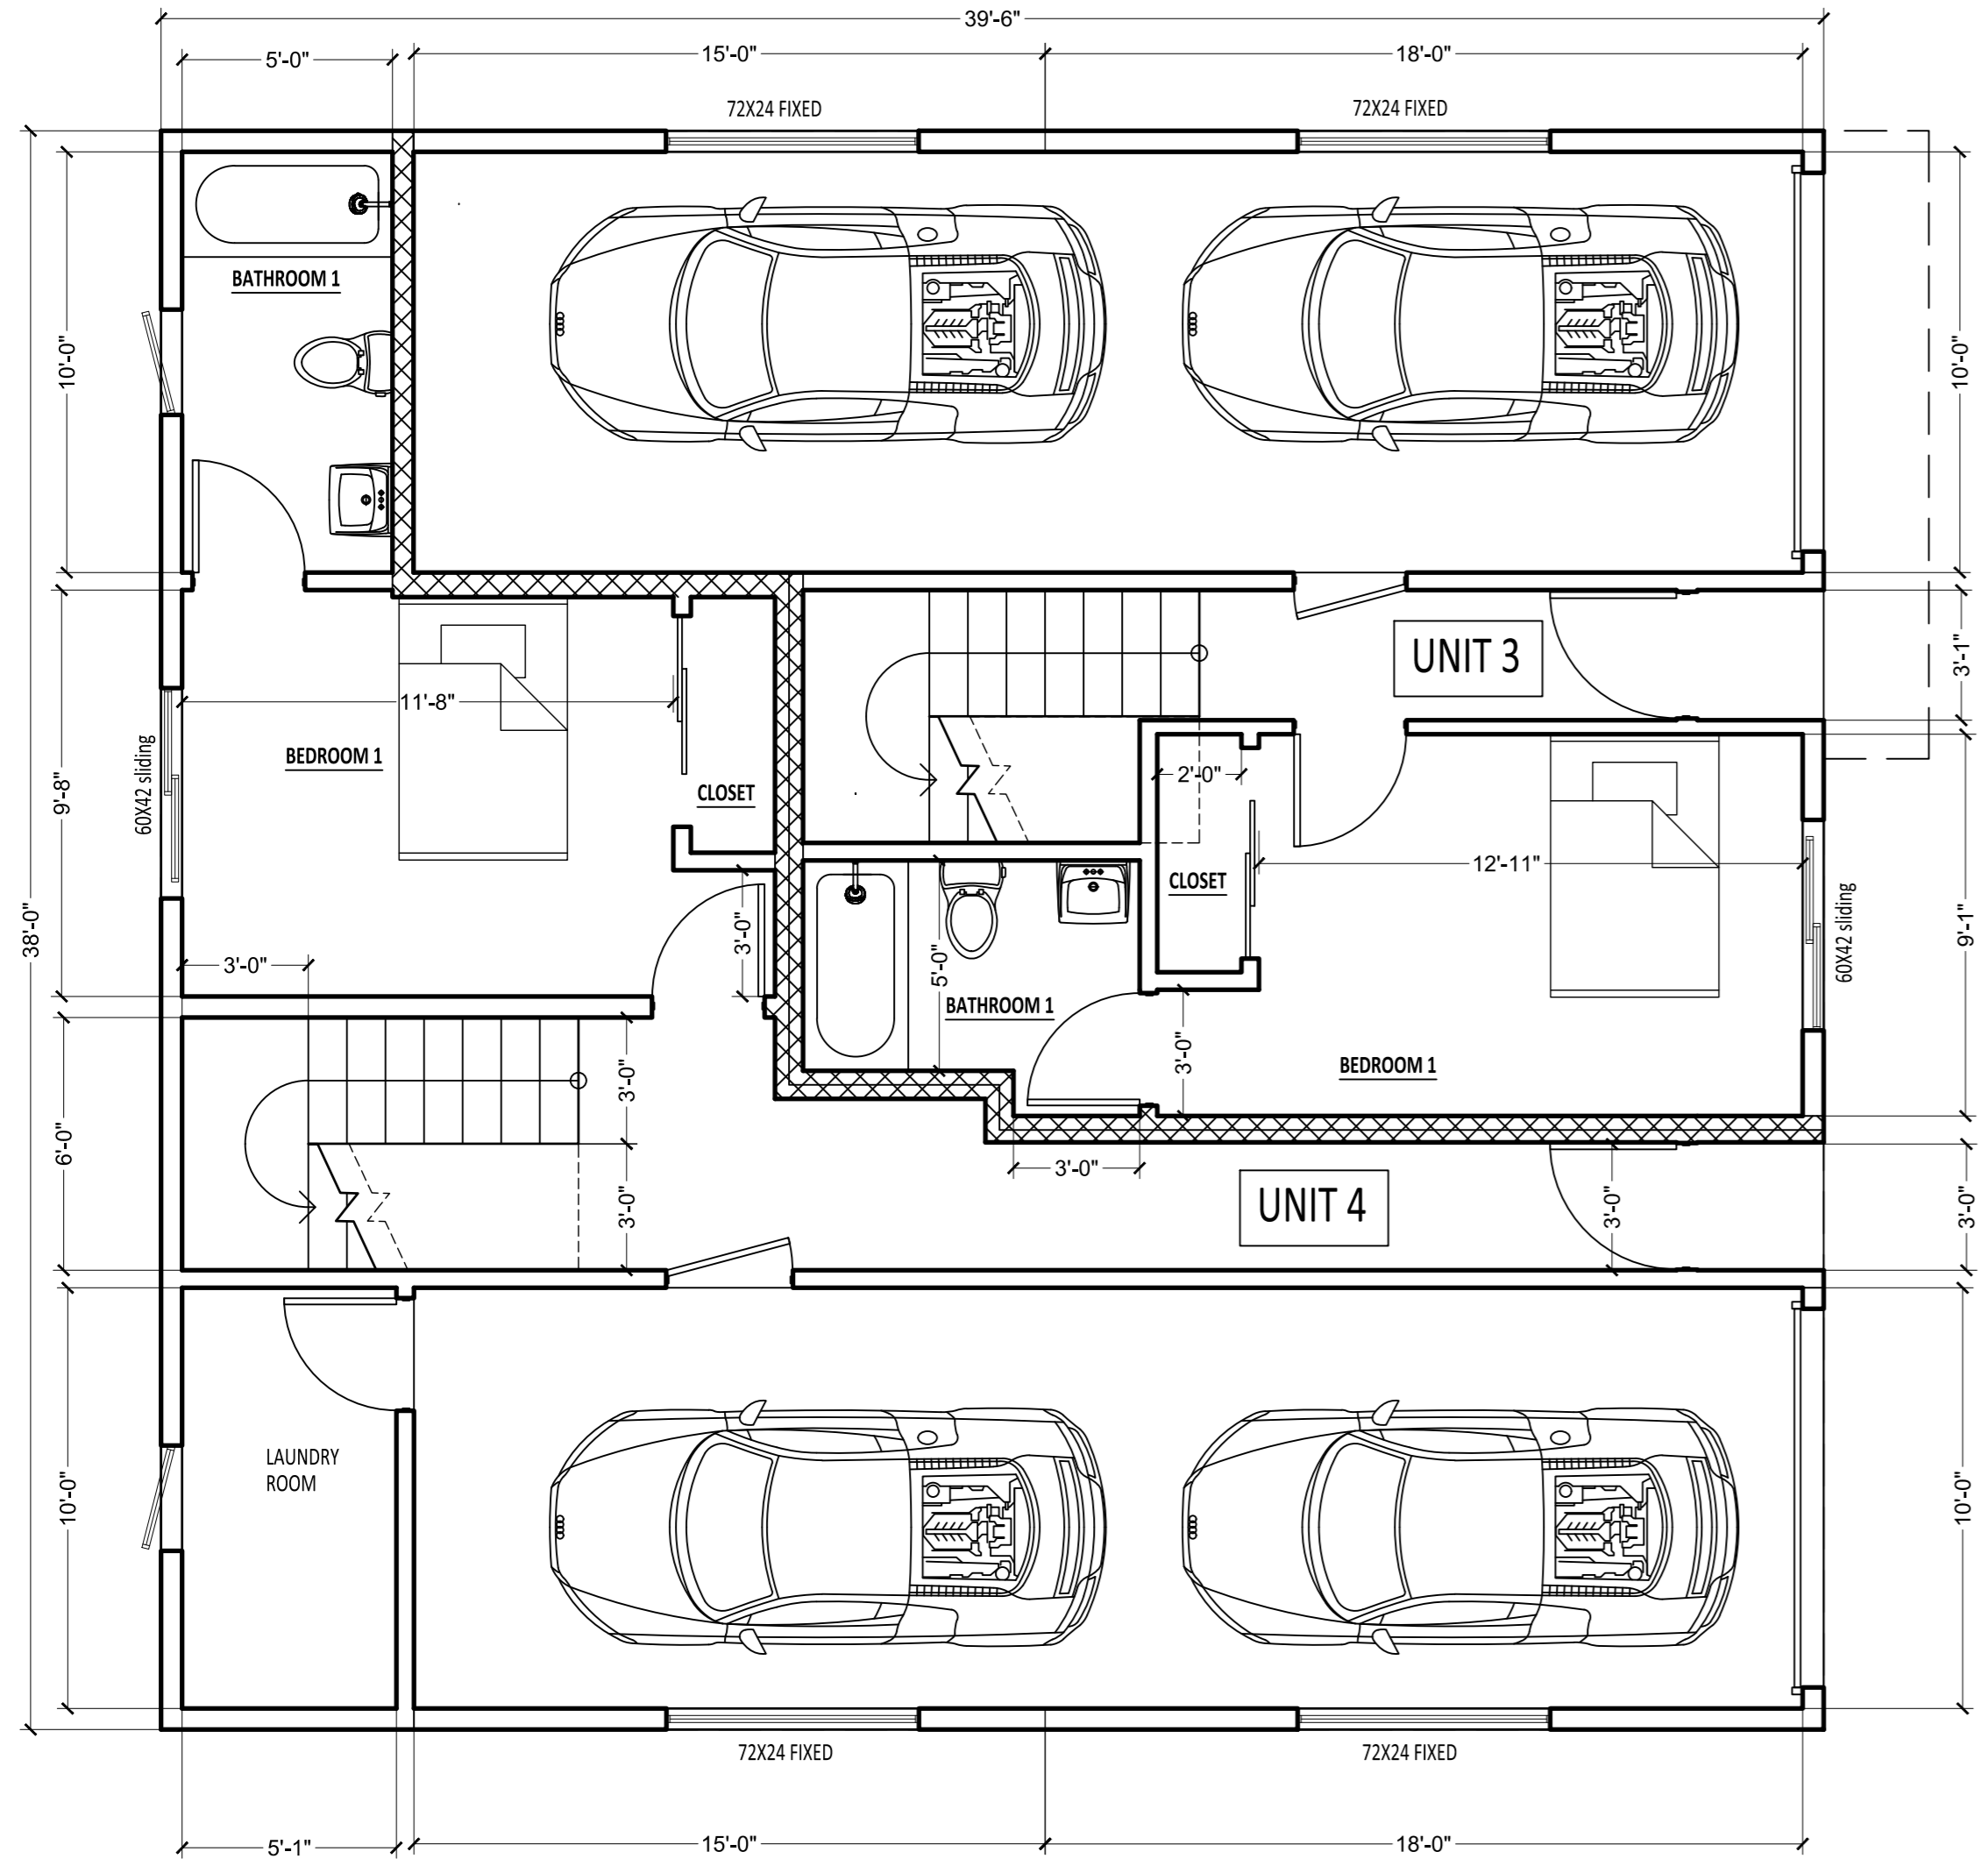


FIRST FLOOR PLAN

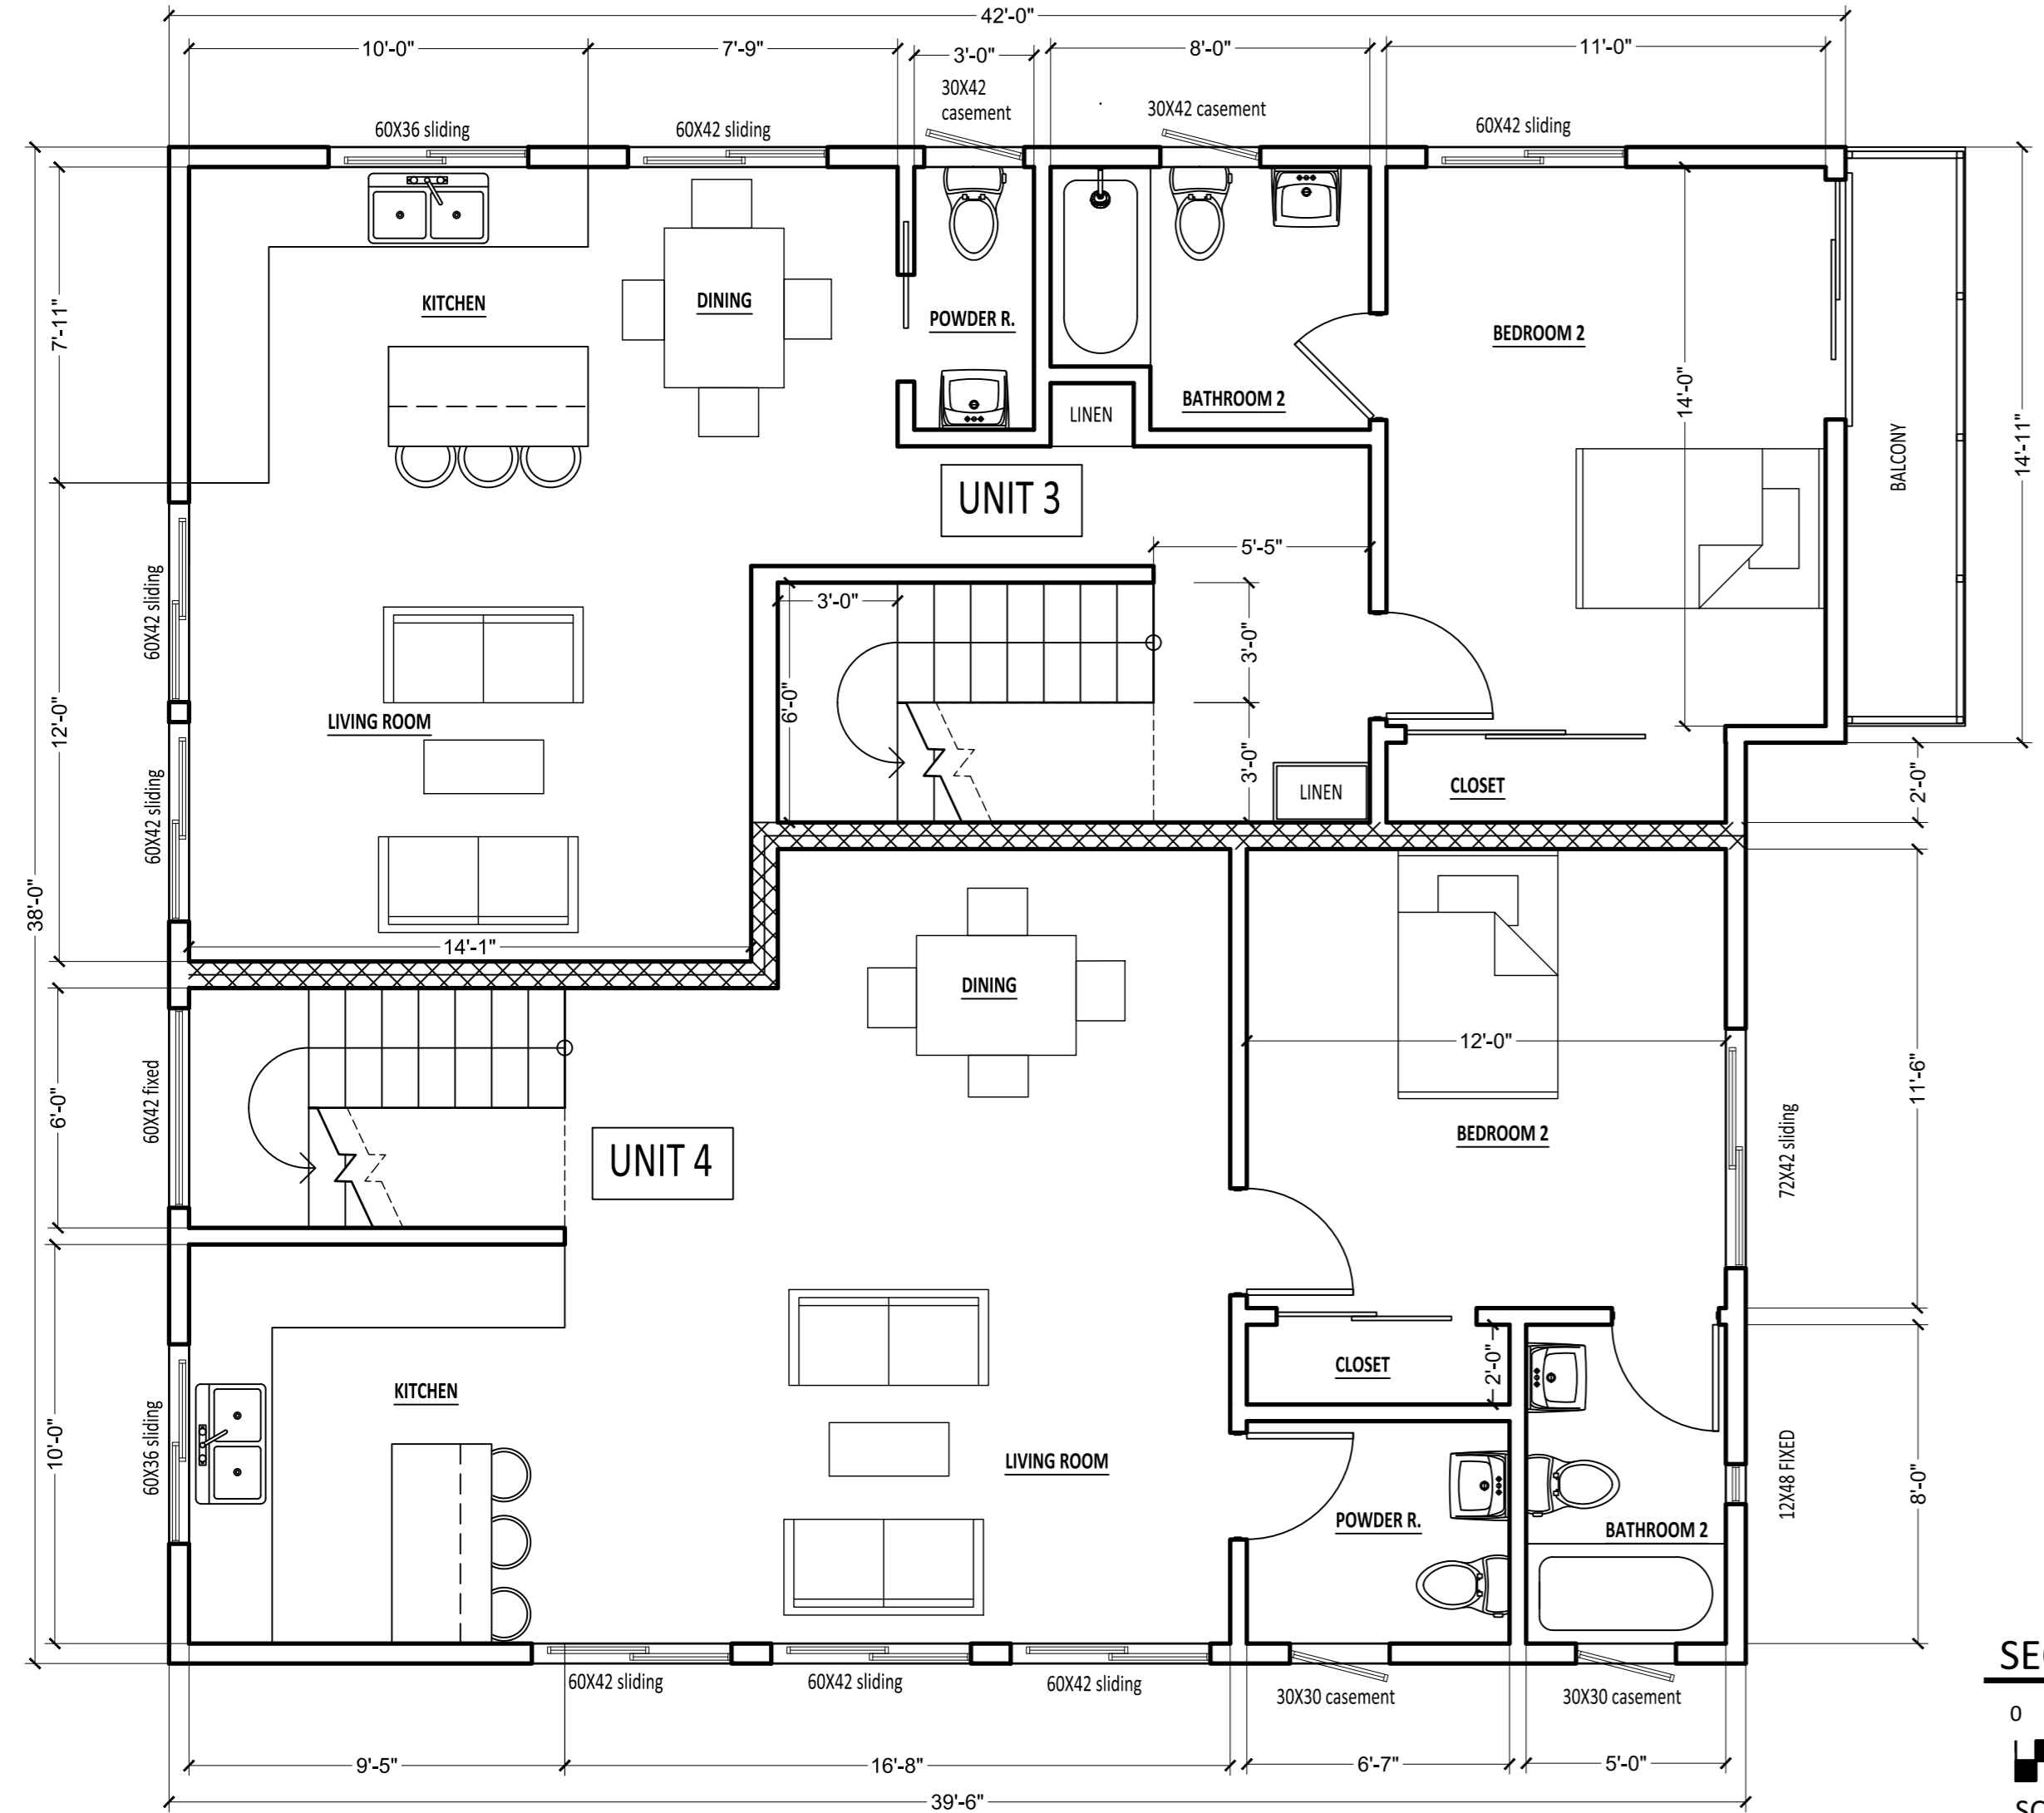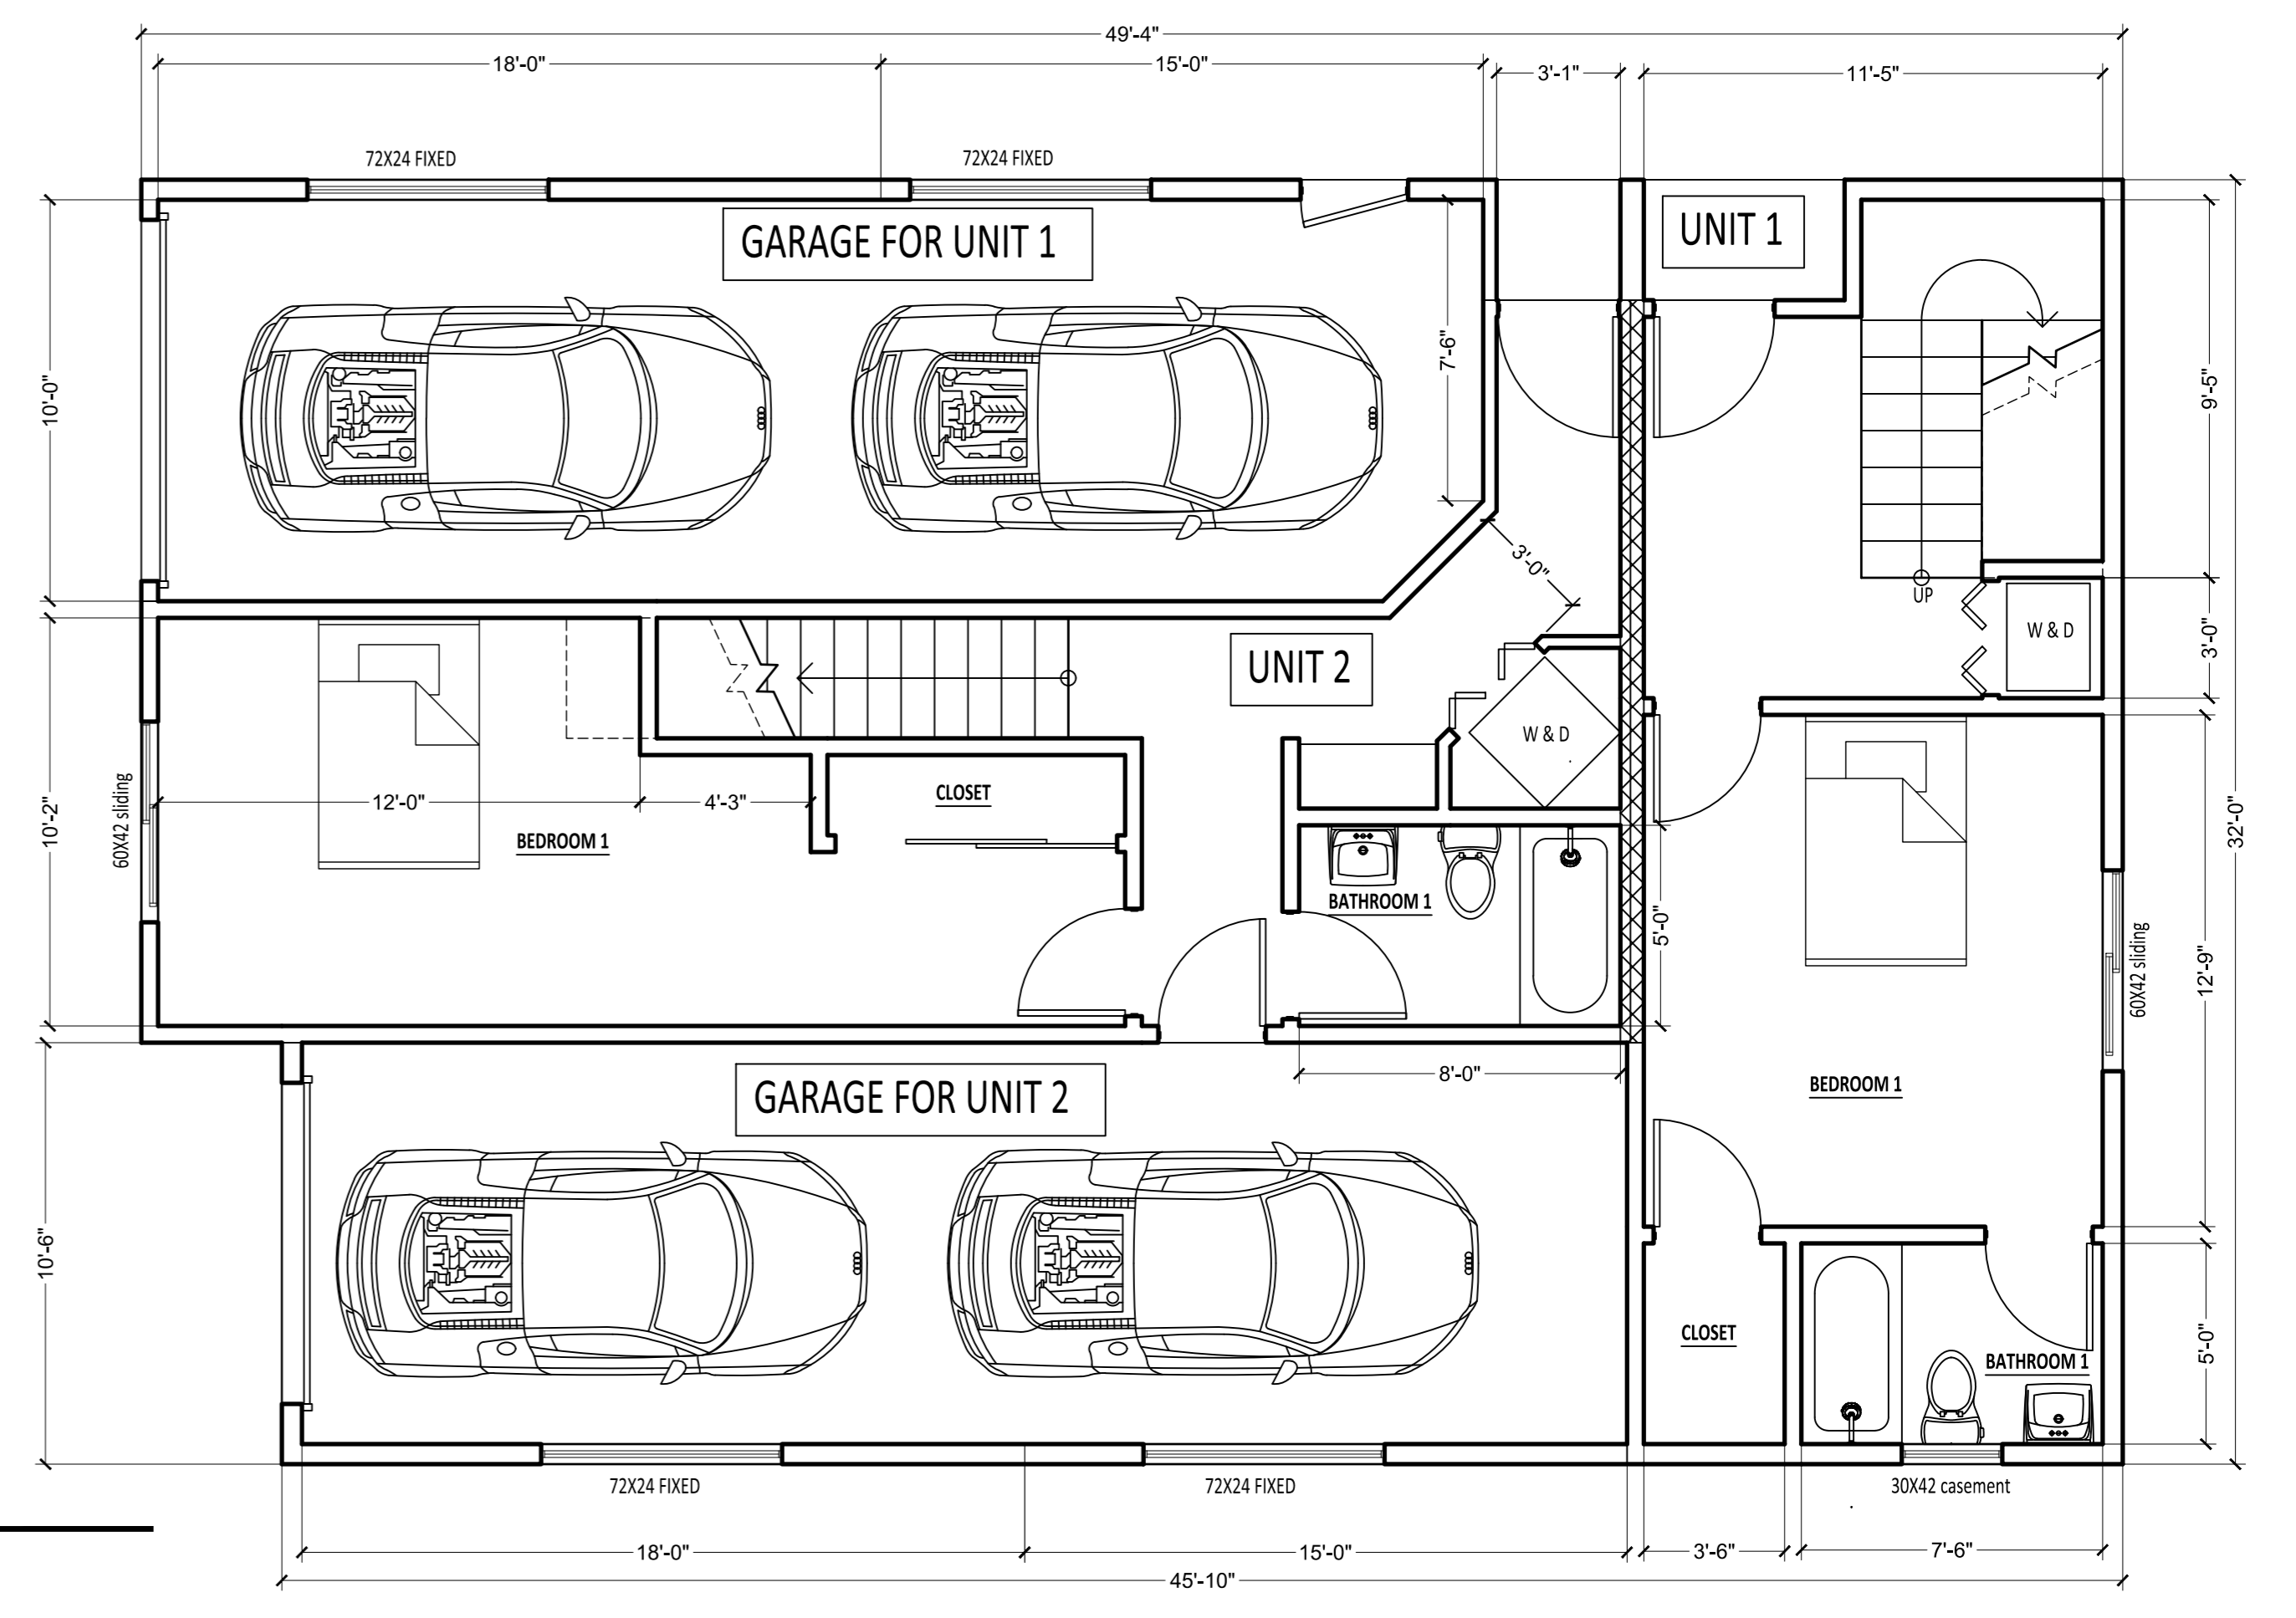
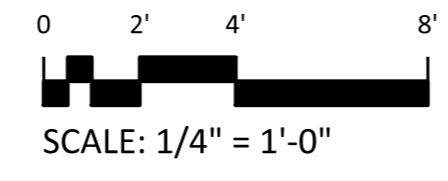


SECOND FLOOR PLAN

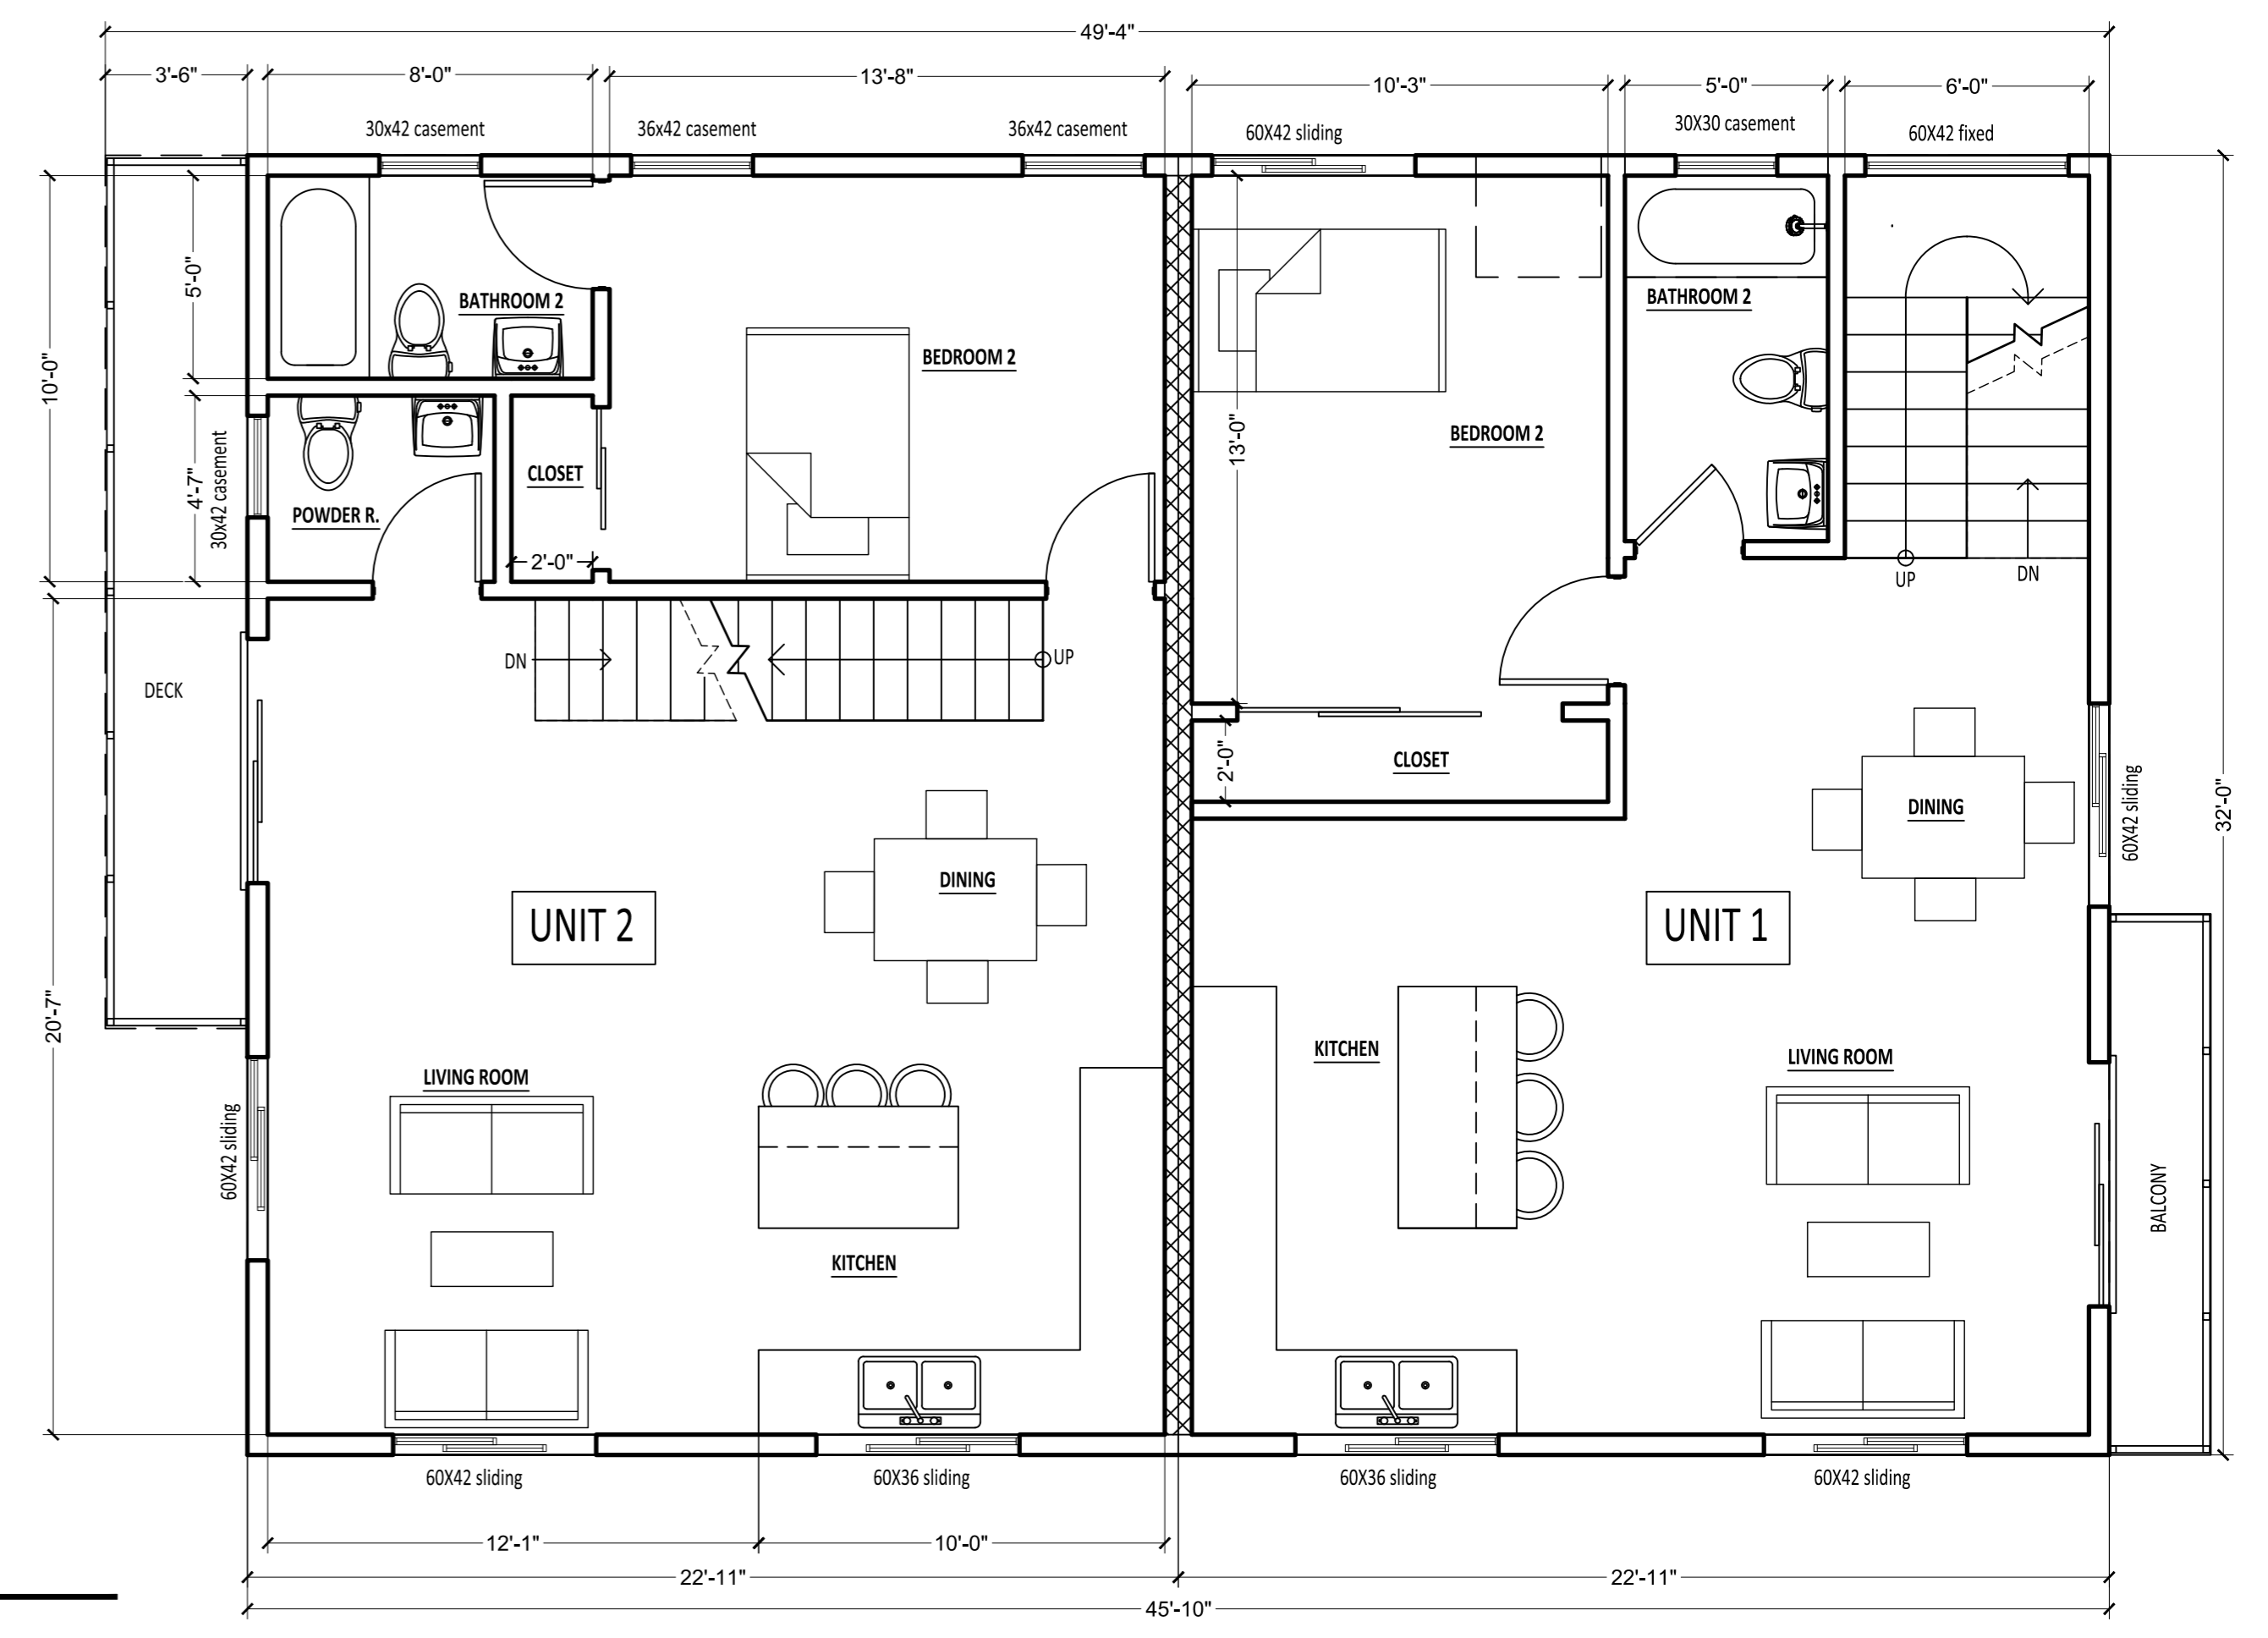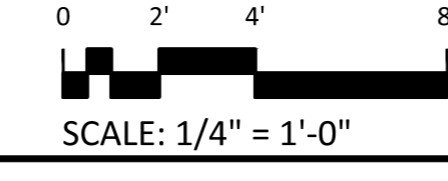

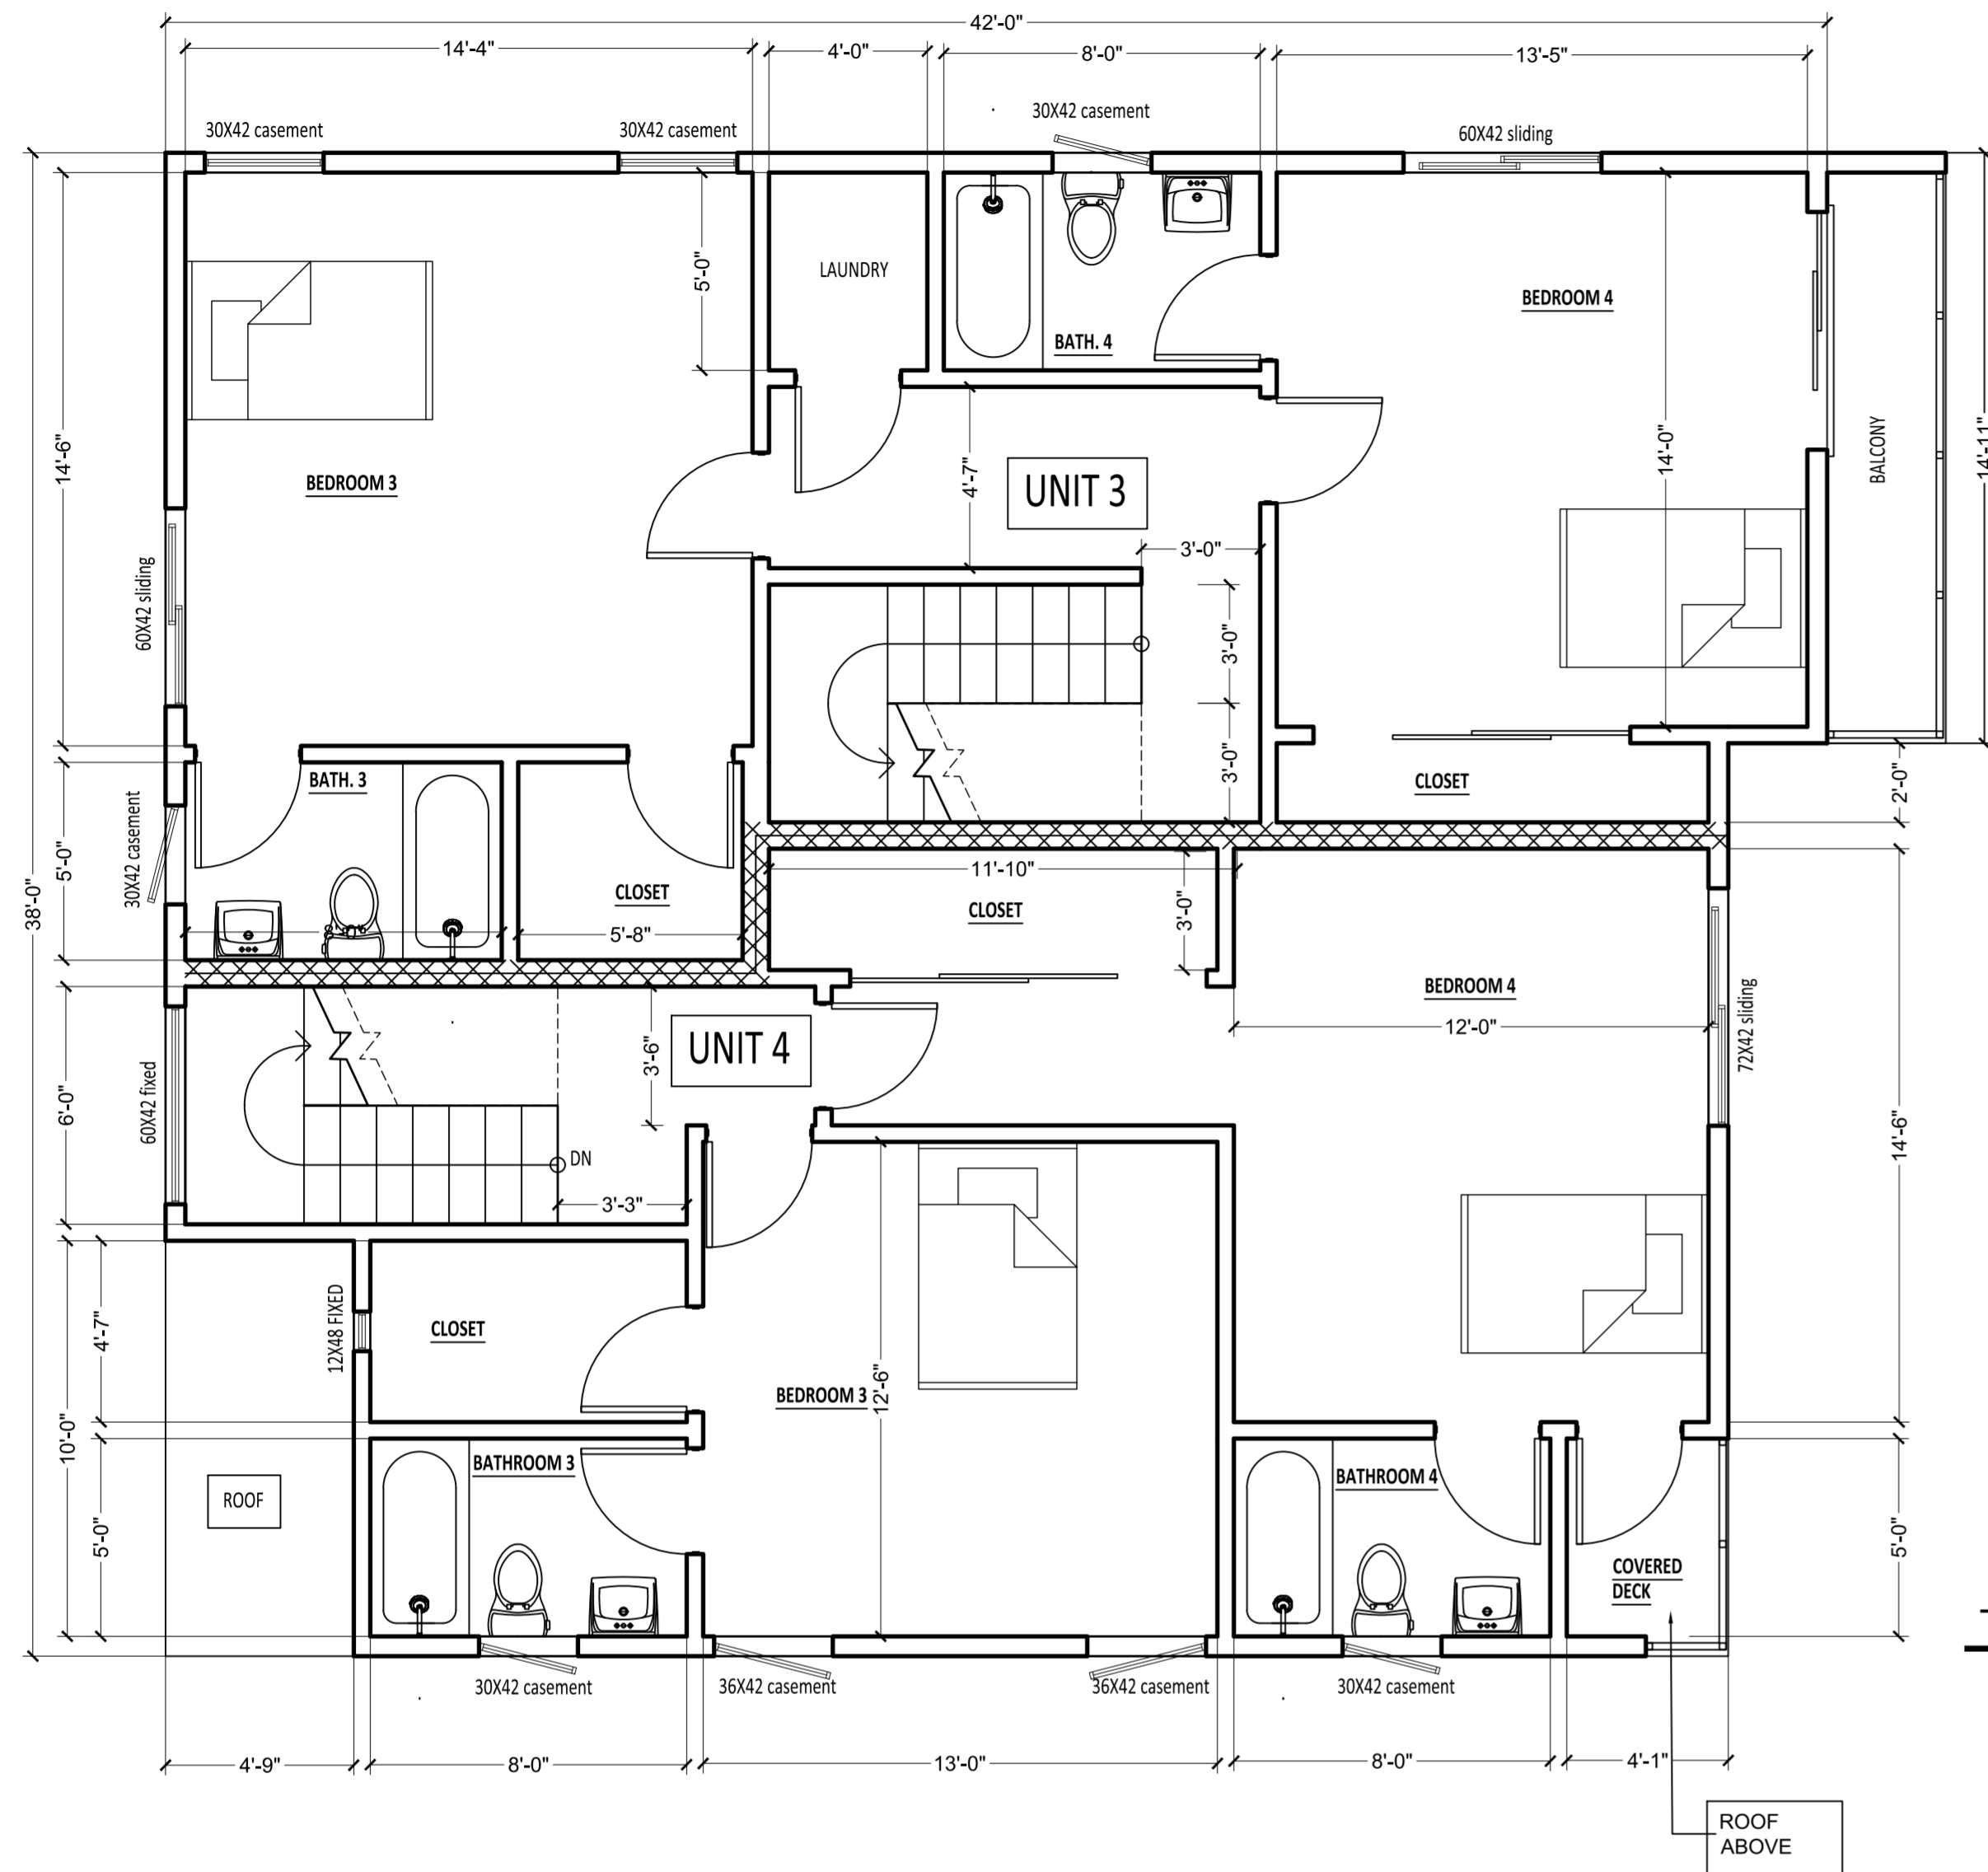

THIRD FLOOR PLAN

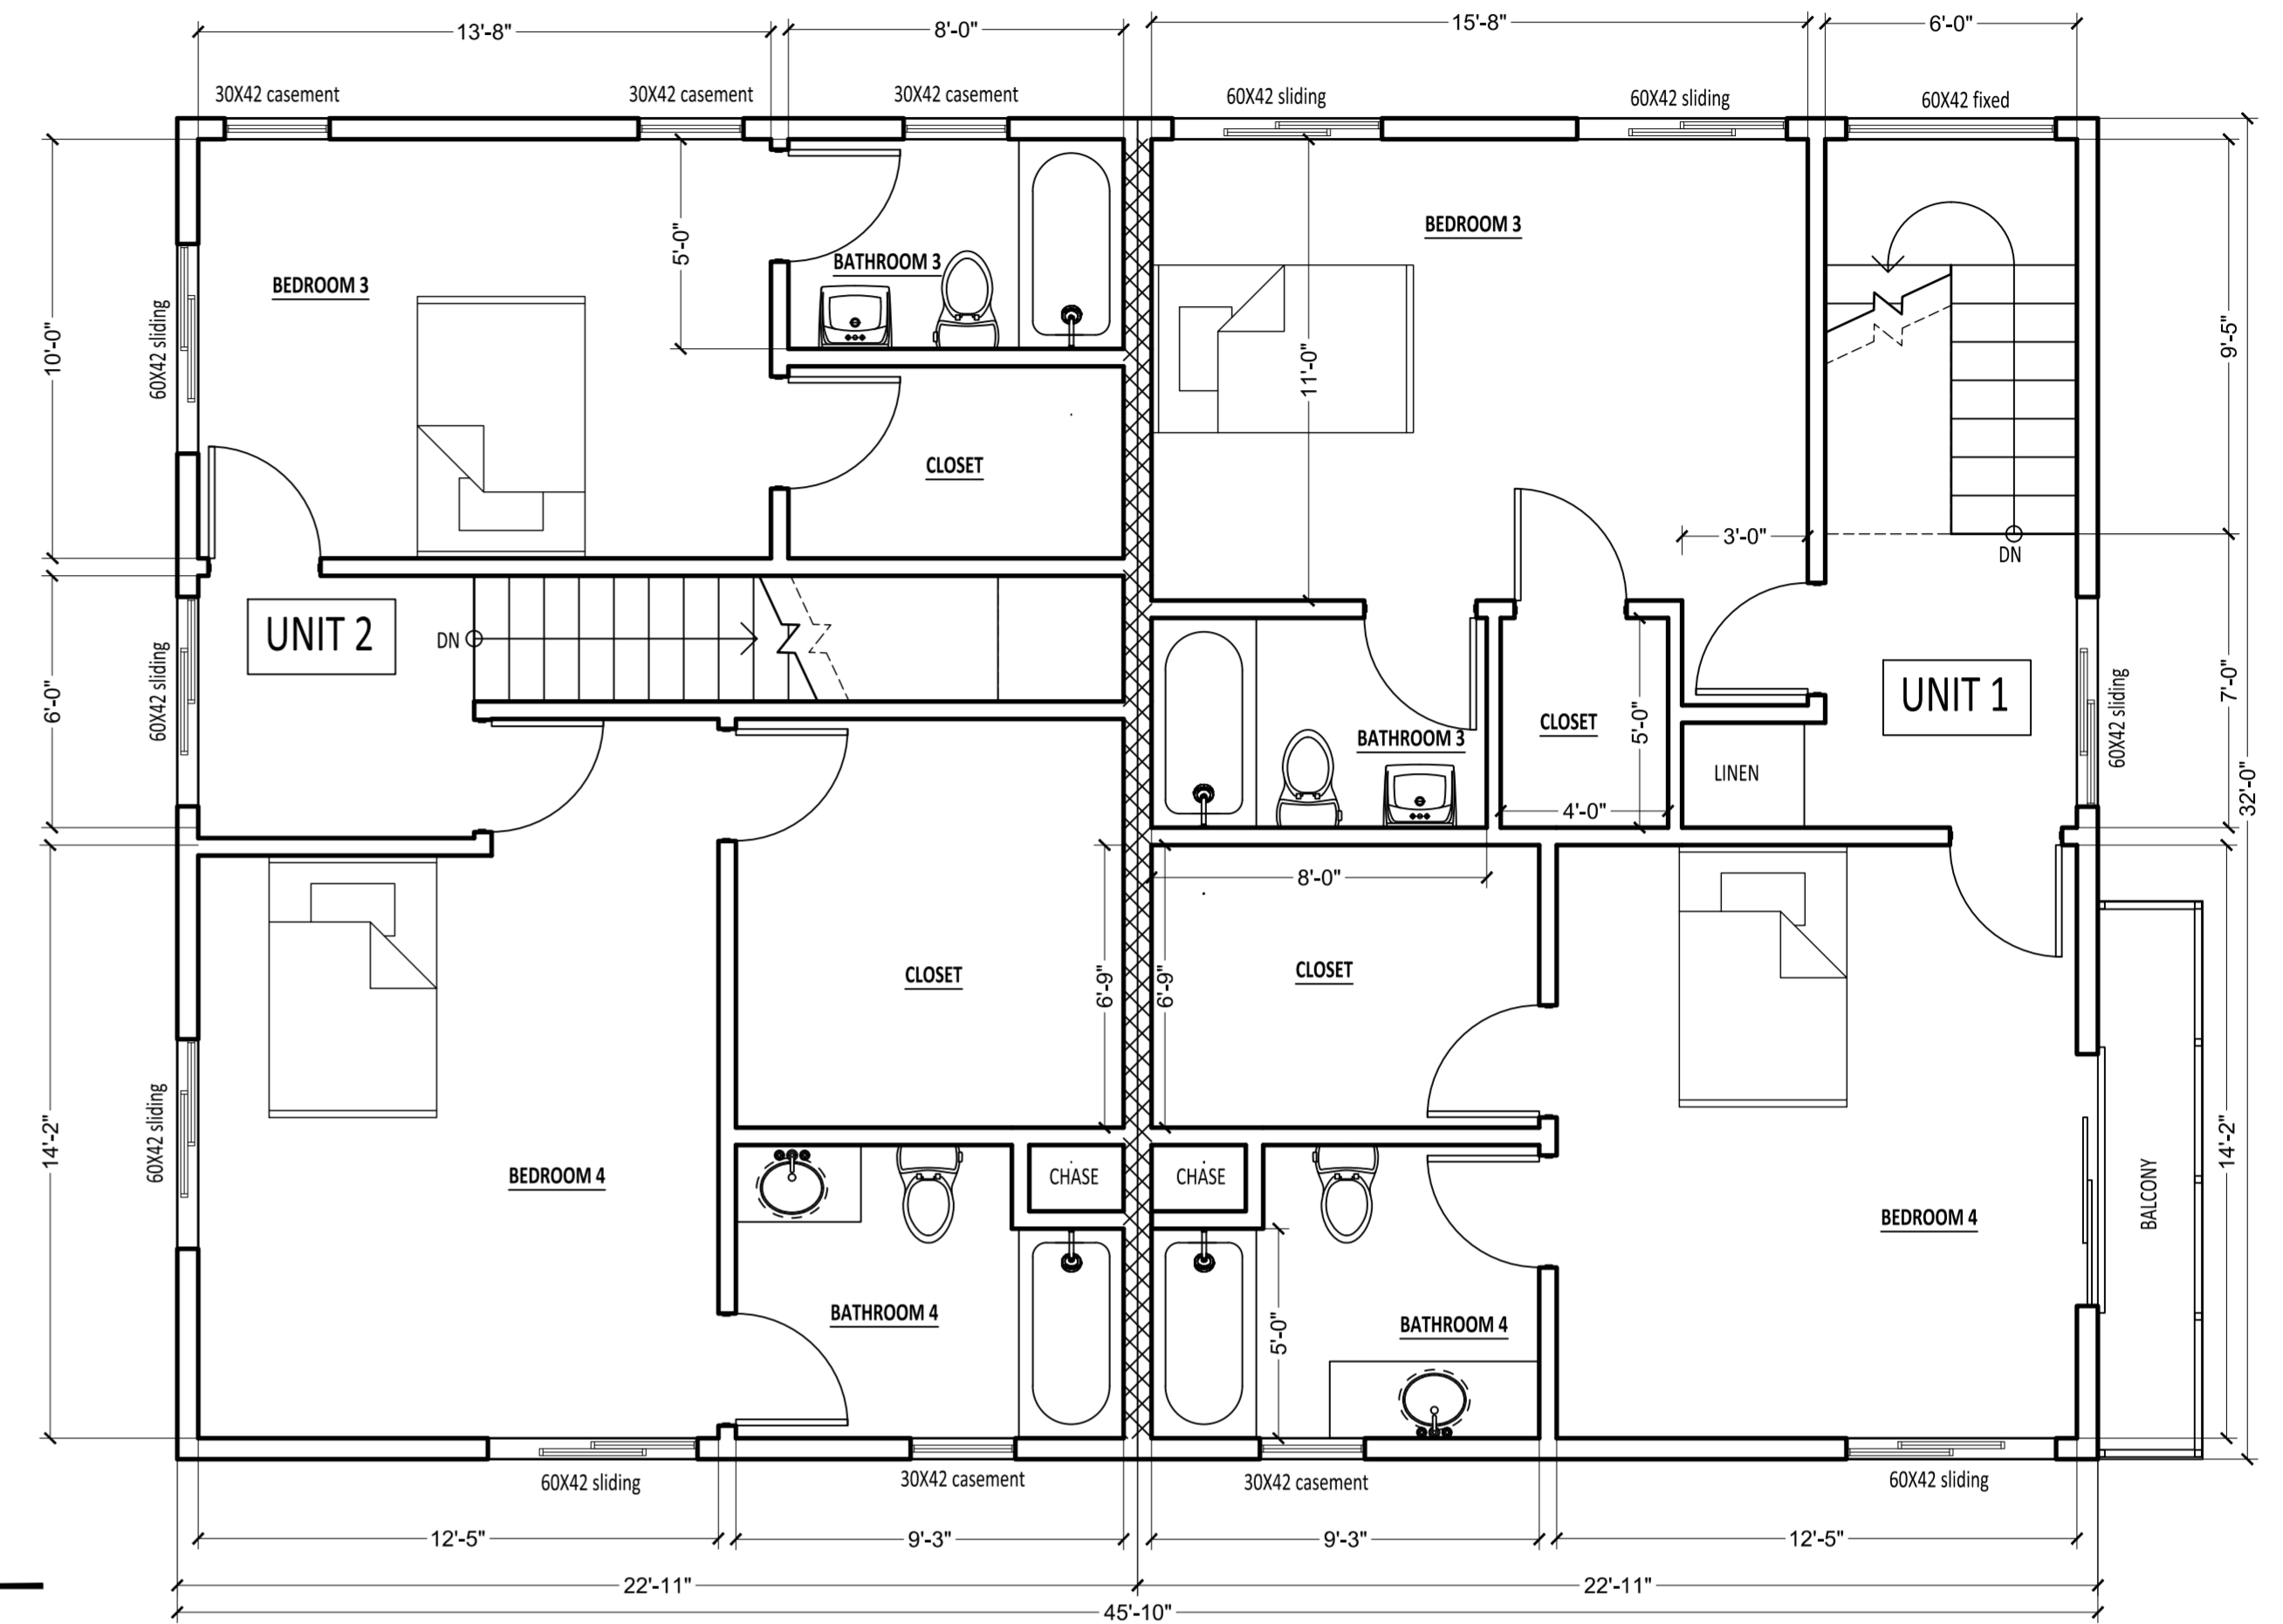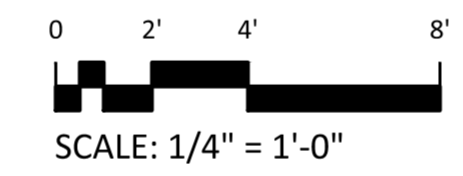

## GROSS SQUARE FOOTAGE PER UNIT

UNIT 1:	1844 SF
UNIT 2:	1905 SF
UNIT 3:	1802 SF
UNIT 4:	1950 SF
<b>TOTAL:</b>	<b>7501 SF</b>